



**Domek całoroczny 17 m²
modułowy WARTA S1_A1
4,8 x 4,6 m, DOM CAŁOROCZNY
REKREACJI INDYWIDUALNEJ W
STANIE PODSTAWOWYM,
System ociepleń PREMIUM PLUS
S58 + stolarka 3 szybowe PVC +
trzykrotnie malowana elewacja +
dostawa**

Produkt #S1_A1_PLUS_4,8x4,6_S58

43990.00 zł

<https://domyekoarchitektura.pl/domek-letniskowy-caloroczny-warta-s1-a1>



Tel.: +48 856 723 031
Kontakt mailowy: sklep@domyekoarchitektura.pl
www.domyekoarchitektura.pl




All interior area	17.2 m2	Profile	S58_A1	Project	S1_A1_PLUS_4.8x4.6_S58	Scale
All roof area	22.8 m2	All terrace	2.6 m2	12/5/2023 8:51:41 PM	Drawing name 3D VISUALIZATION	




All interior area	17.2 m2	Profile	S58_A1	Project	S1_A1_PLUS_4.8x4.6_S58	Scale
All roof area	22.8 m2	All terrace	2.6 m2	12/5/2023 8:51:40 PM	Drawing name	3D VISUALIZATION

PLAN FUNDAMENTU

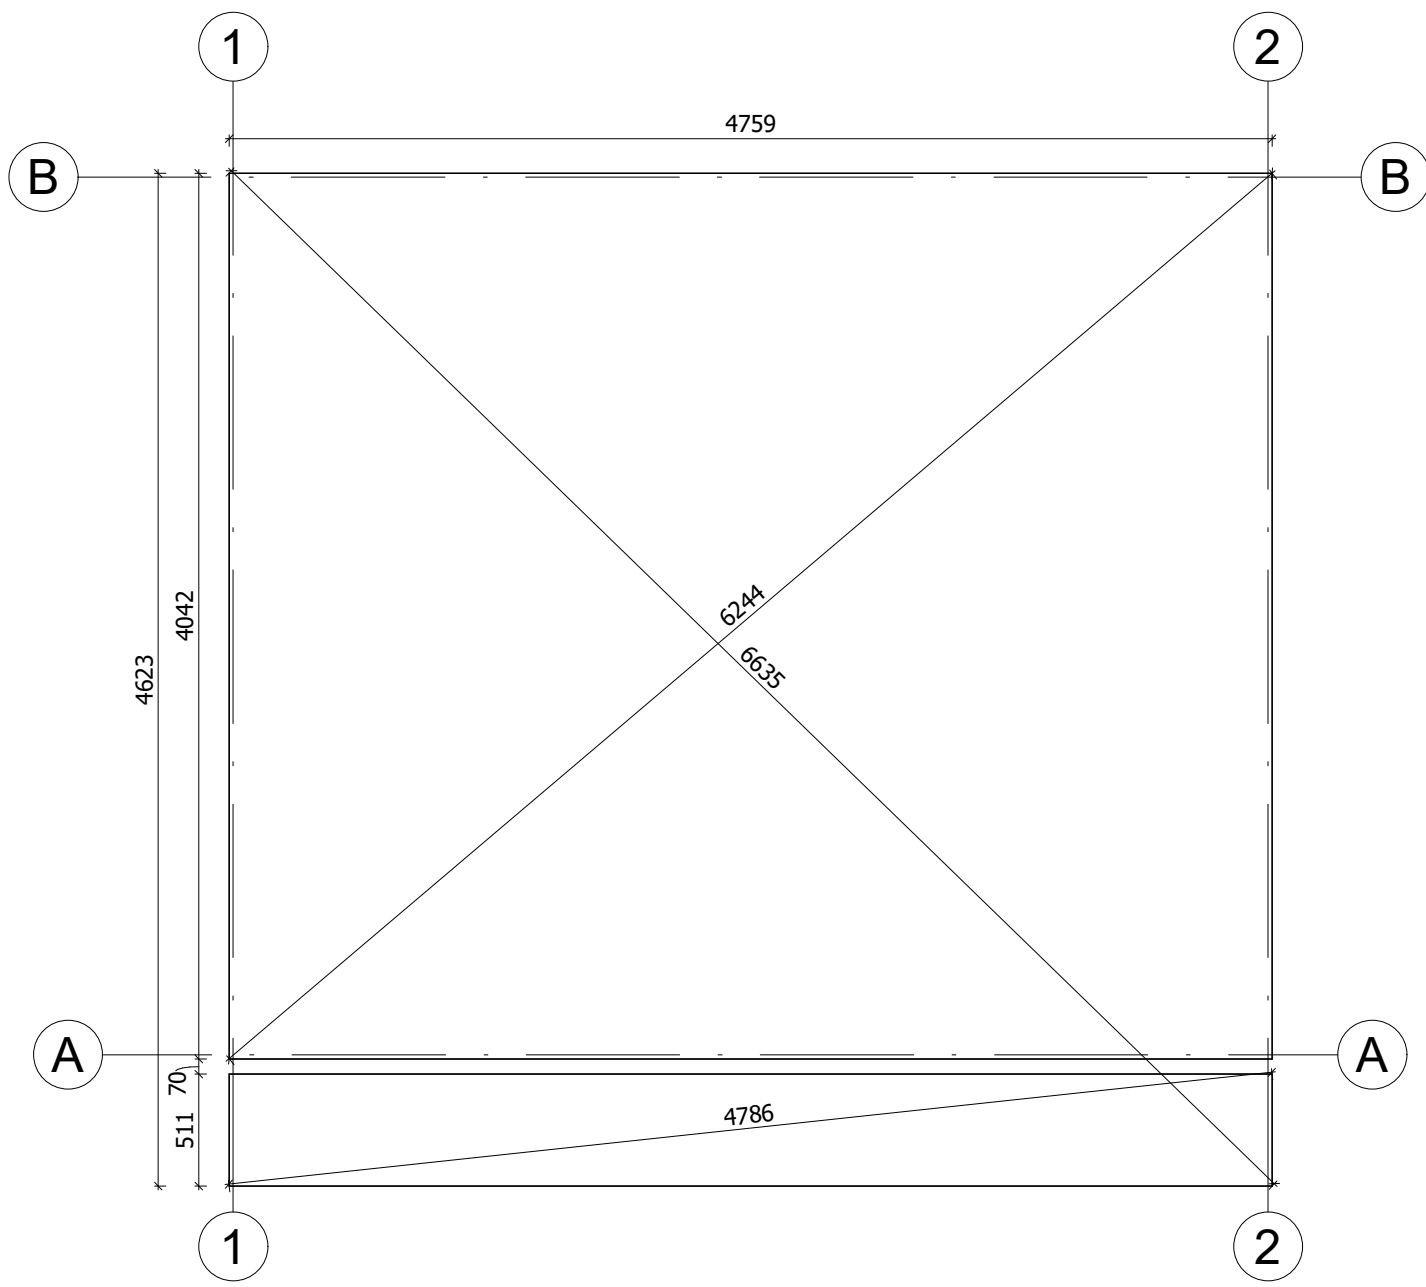


Fundament należy wykonać zgodnie z wymiarami planu, aby zapobiec wszelkim wewnętrznym zaburzeniom w konstrukcji (infiltracja wody, odkształcenie konstrukcji itp.)Nasze projekty muszą być montowane na fundamencie o maksymalnym nachyleniu 10mm na 10m.


All interior area	17.2 m2	Profile	S58_A1	Project	S1_A1_PLUS_4.8x4.6_S58	Scale
All roof area	22.8 m2	All terrace	2.6 m2	12/1/2023 11:32:05 AM	Drawing name	BASE SIZE 1
						1 : 35

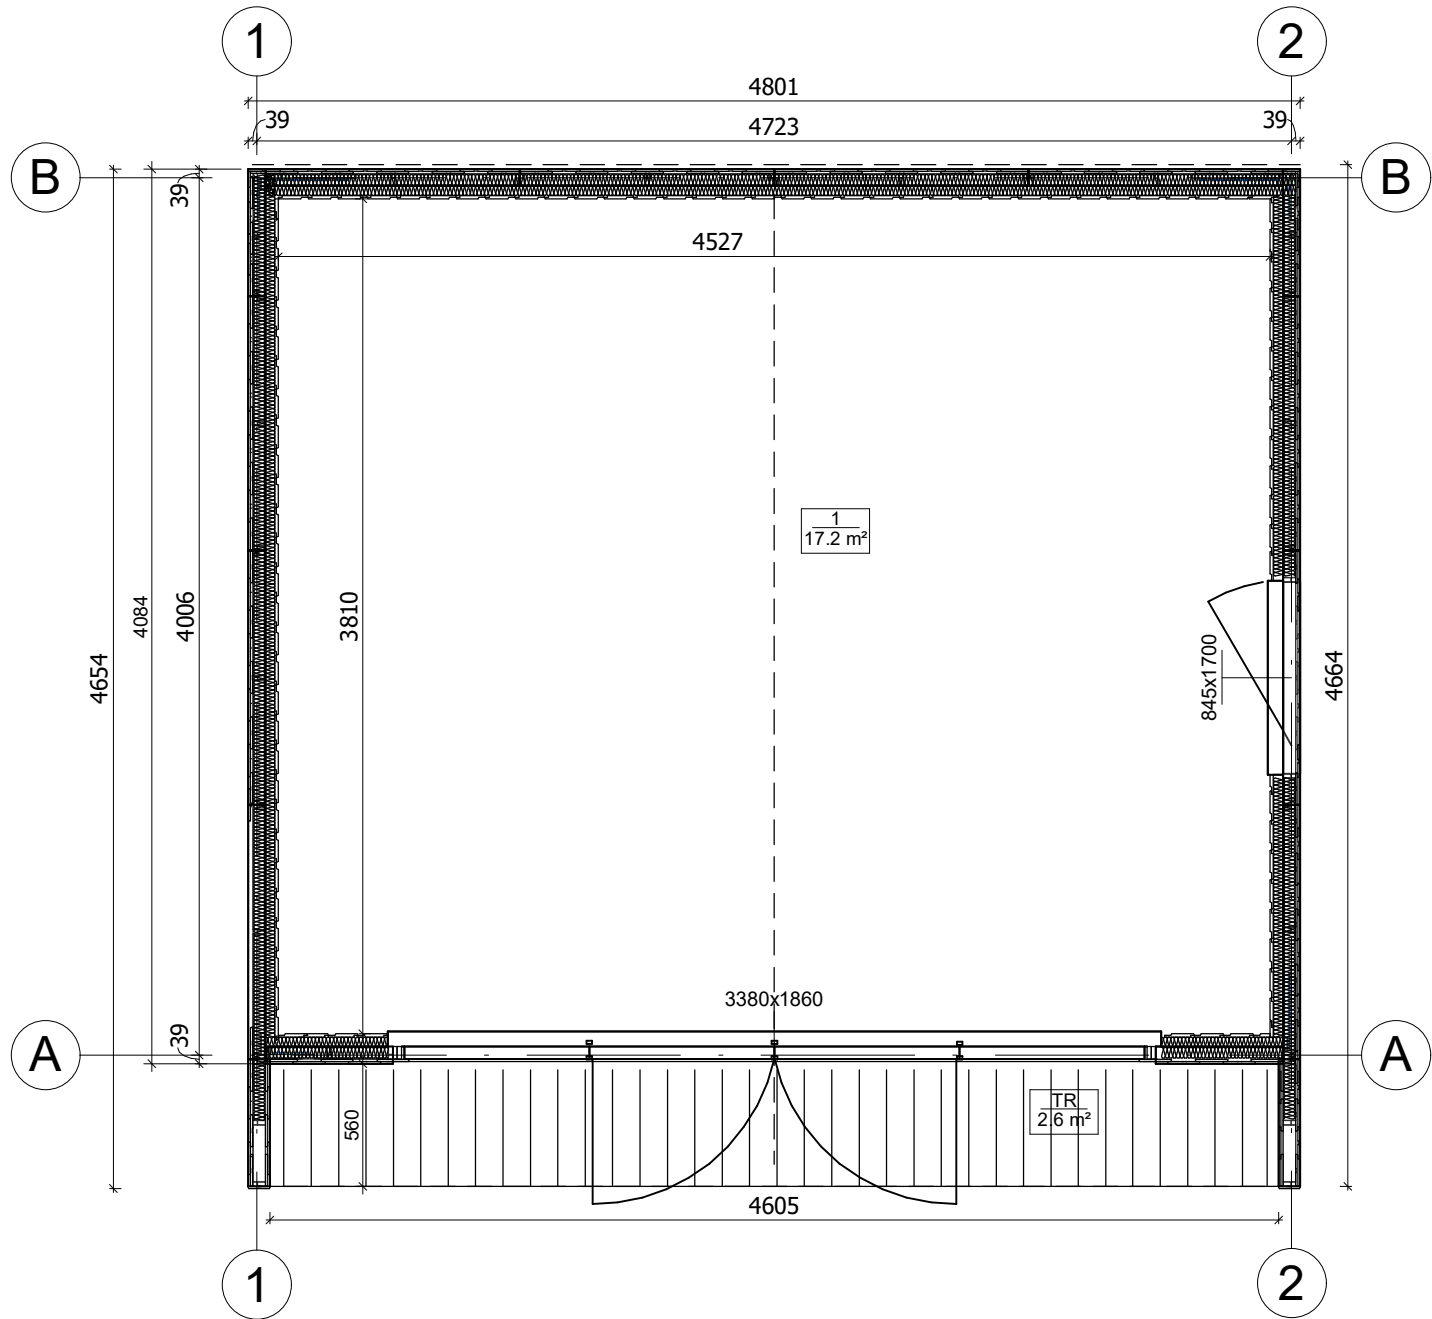


All interior area	17.2 m2	Profile	S58_A1	Project	S1_A1_PLUS_4.8x4.6_S58	Scale
All roof area	22.8 m2	All terrace	2.6 m2	11/21/2023 4:45:39 AM	Drawing name 1 FLOOR PLAN	1 : 35

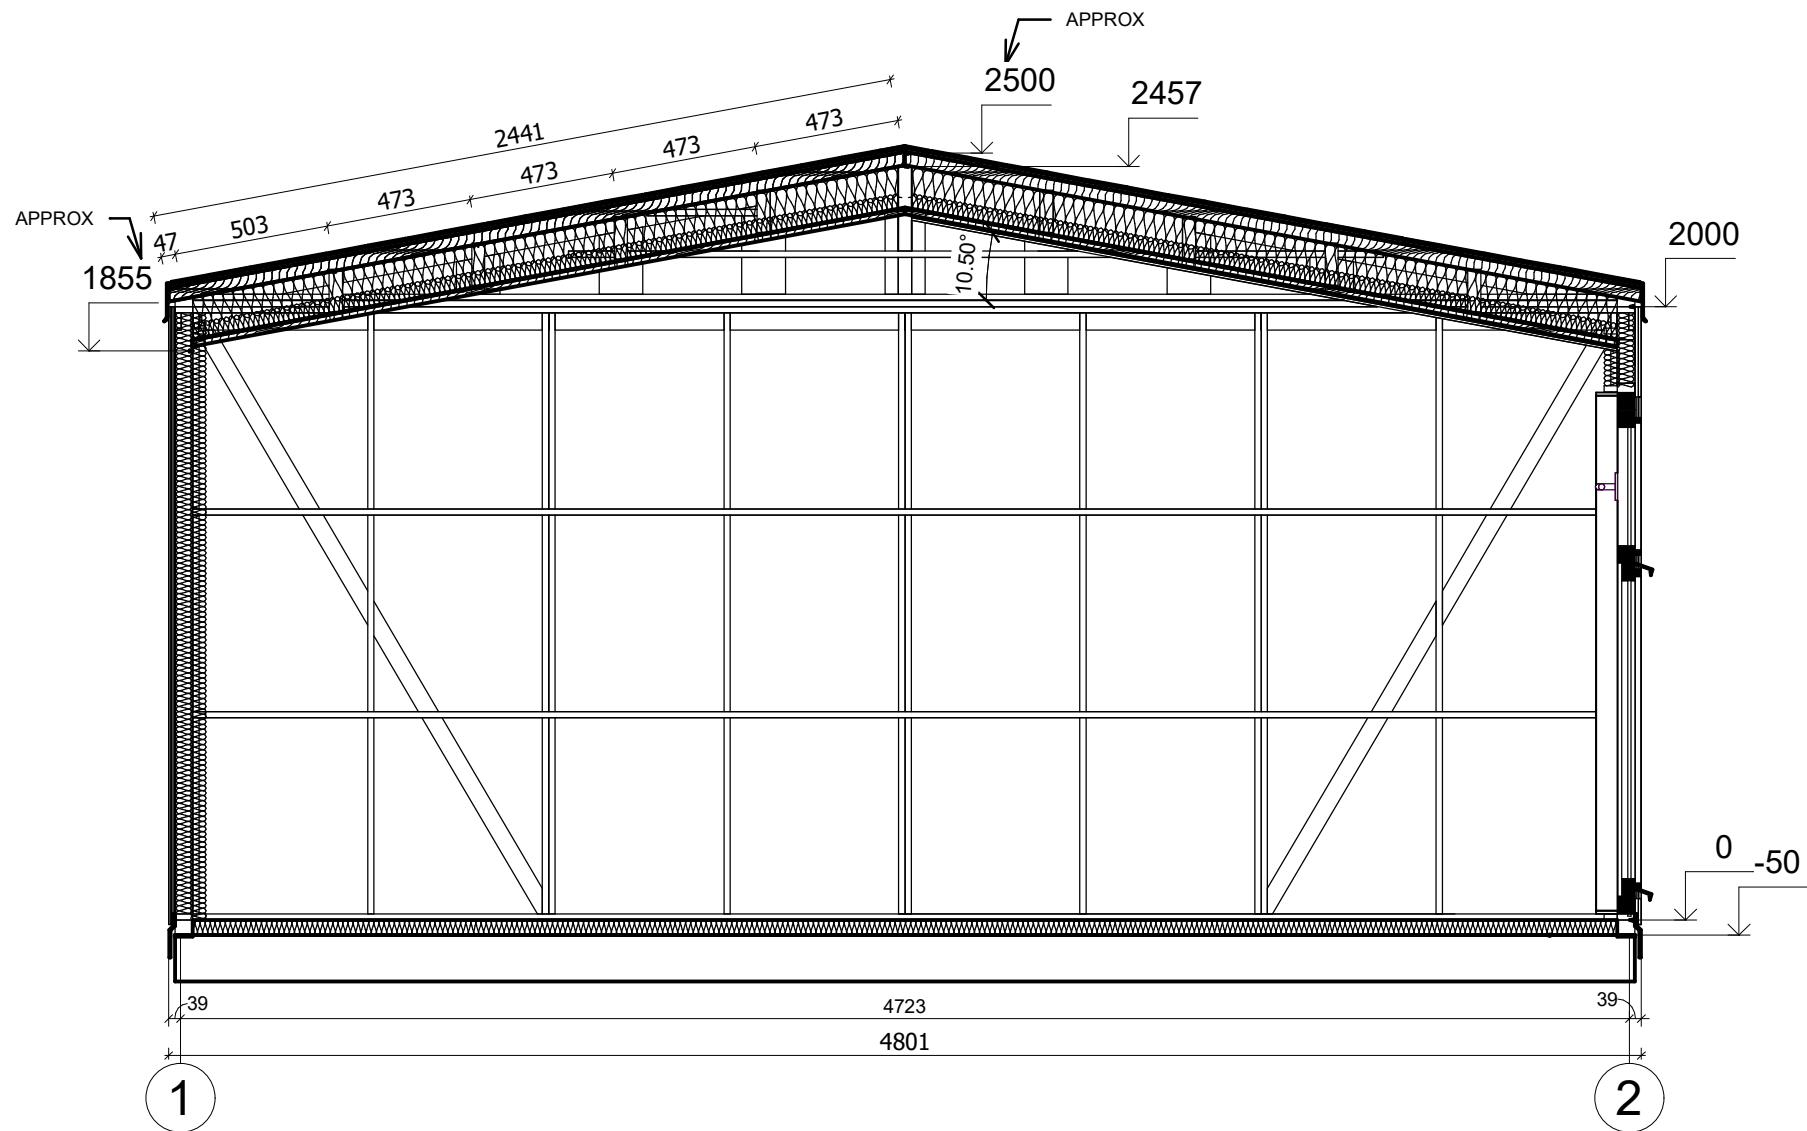


All interior area	17.2 m2	Profile	S58_A1	Project	S1_A1_PLUS_4.8x4.6_S58	Scale
All roof area	22.8 m2	All terrace	2.6 m2	12/6/2023 8:46:36 AM	Drawing name	VERTICAL SECTION B-12
						1 : 25

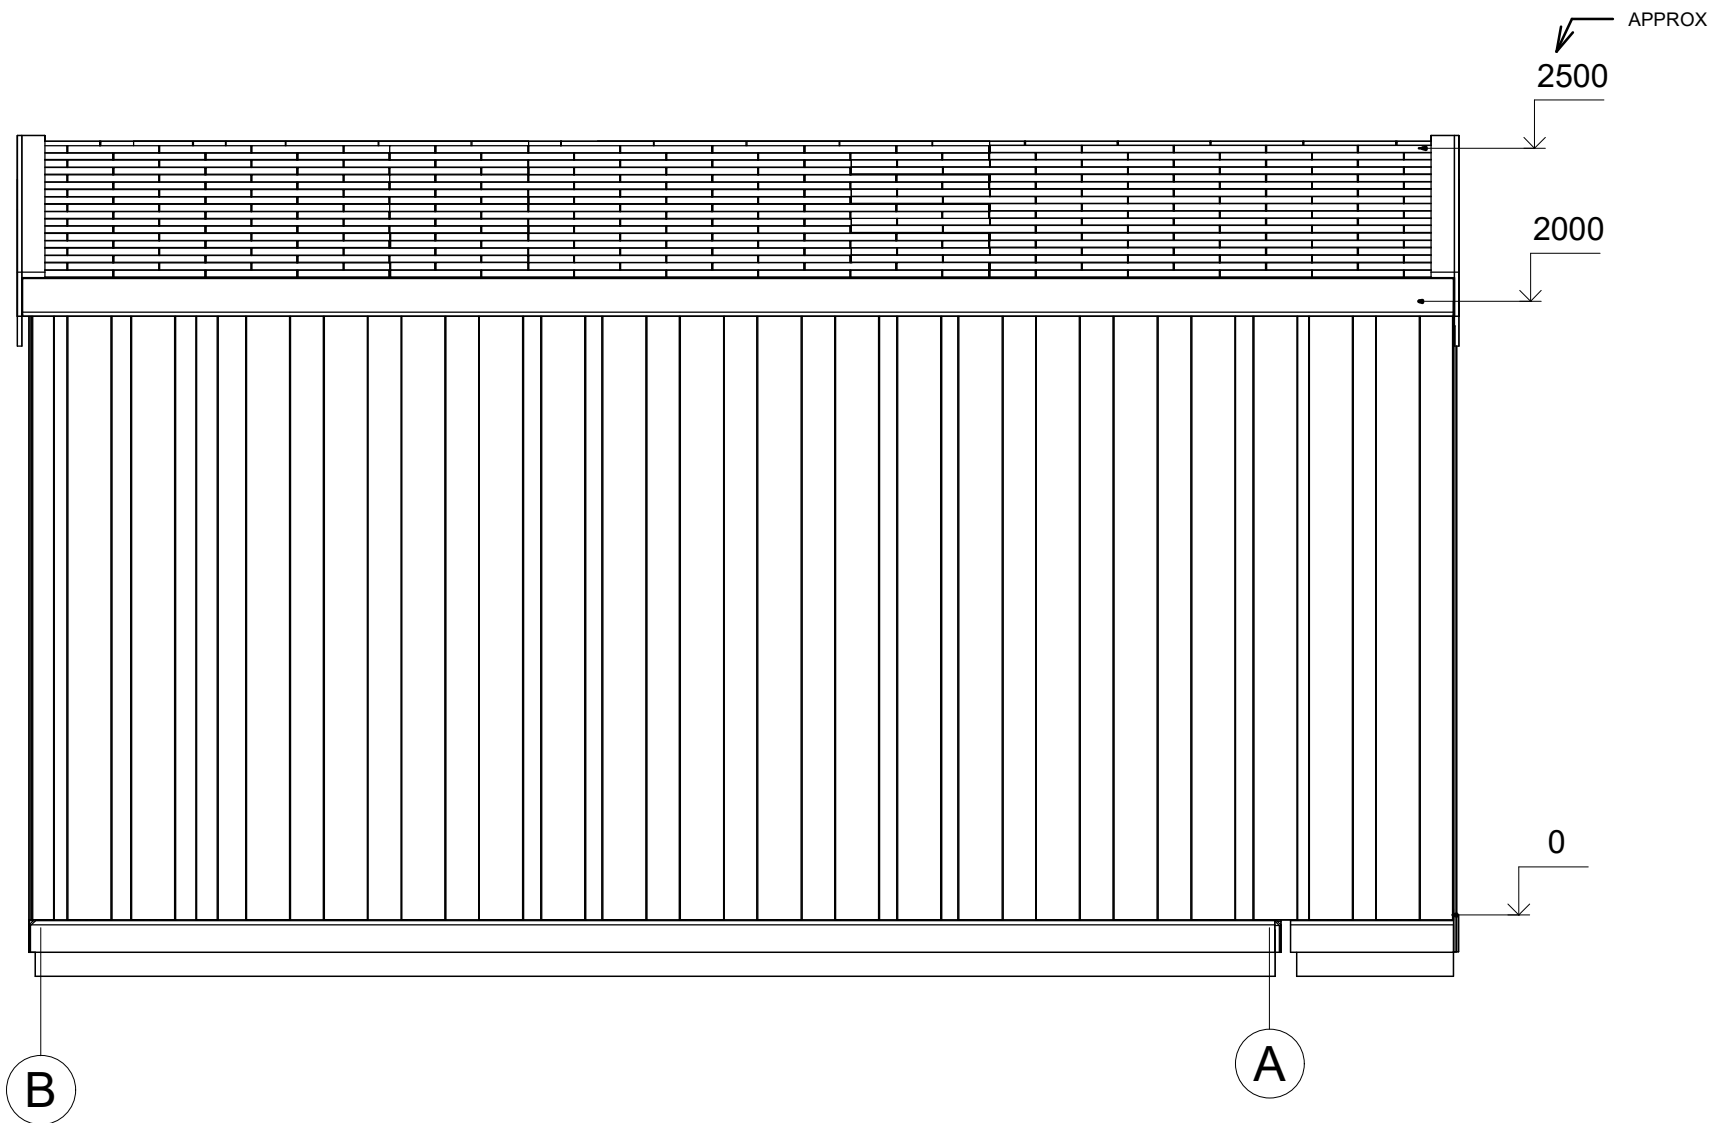


All interior area	17.2 m2	Profile	S58_A1	Project	S1_A1_PLUS_4.8x4.6_S58	Scale
All roof area	22.8 m2	All terrace	2.6 m2	Drawing name	FACADE BA	1 : 25

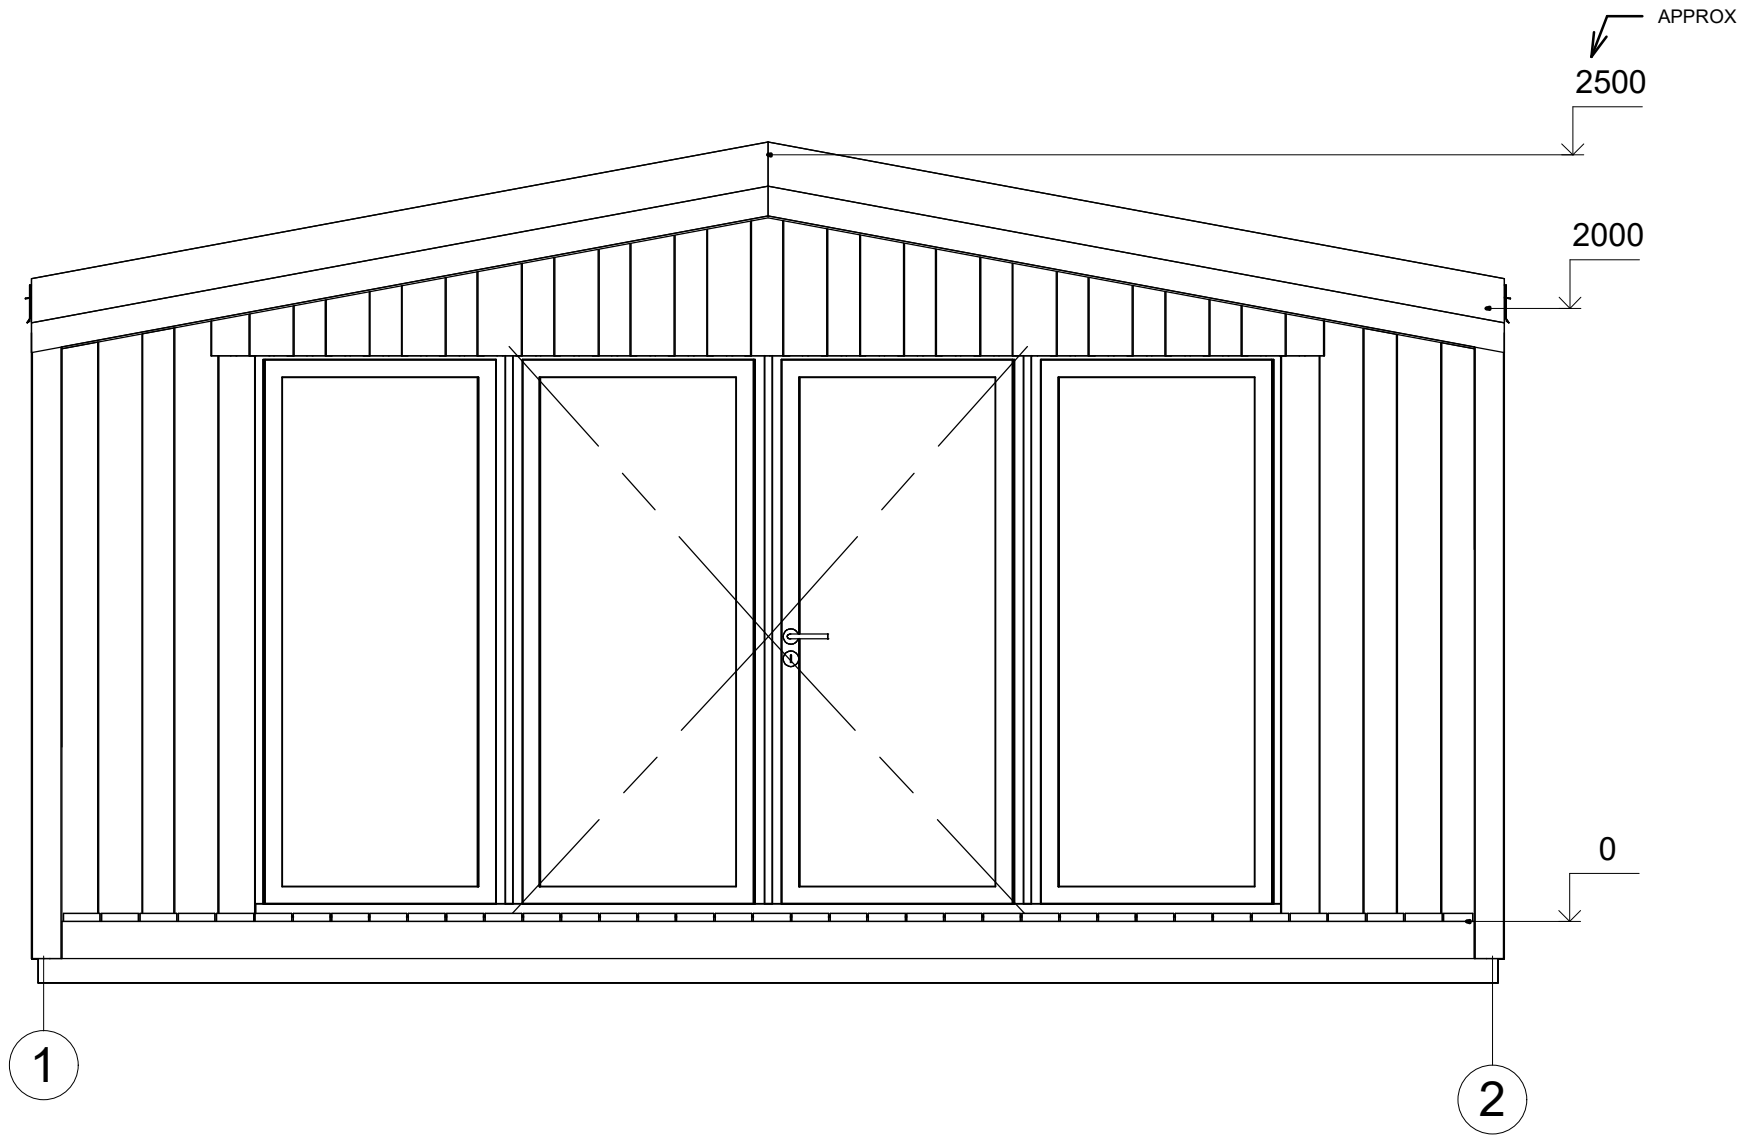

All interior area	17.2 m2	Profile	S58_A1	Project	S1_A1_PLUS_4.8x4.6_S58	Scale
All roof area	22.8 m2	All terrace	2.6 m2	12/6/2023 8:54:08 AM	Drawing name	FACADE 12
						1 : 25

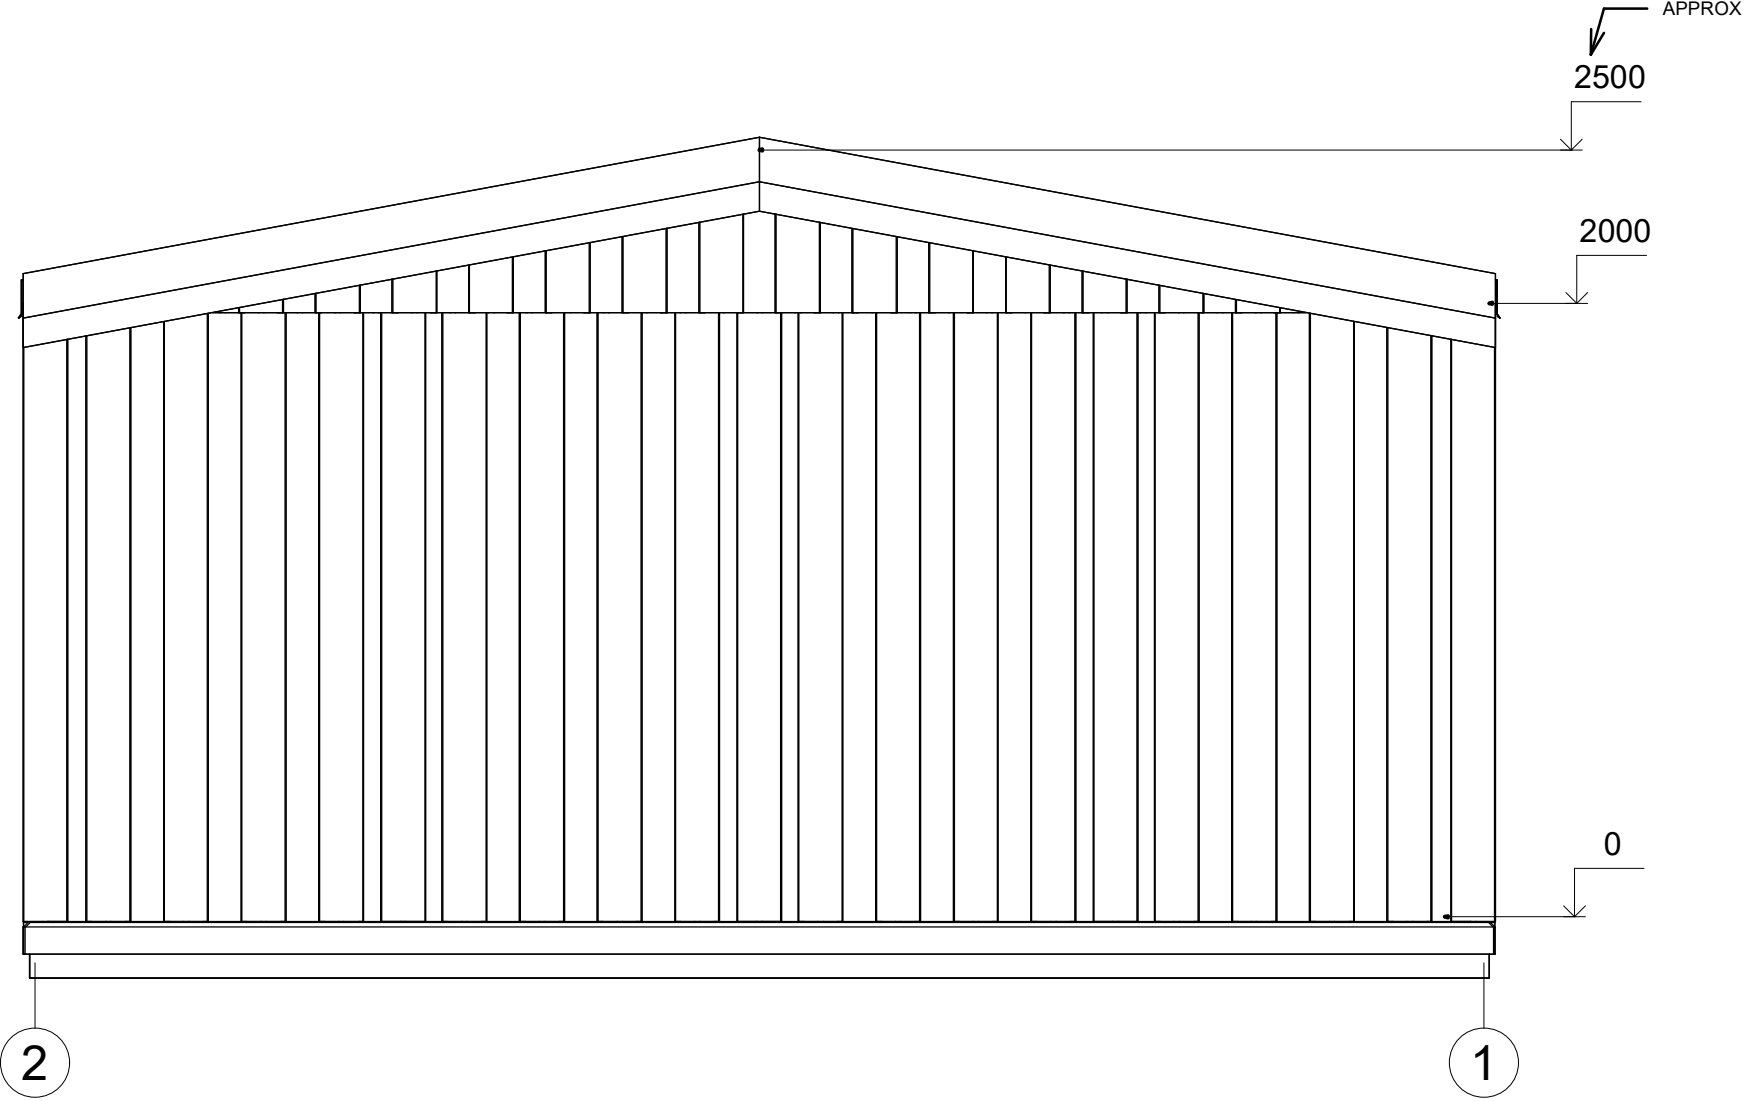

All interior area	17.2 m2	Profile	S58_A1	Project	S1_A1_PLUS_4.8x4.6_S58	Scale
All roof area	22.8 m2	All terrace	2.6 m2	Drawing name	FACADE 21	1 : 25

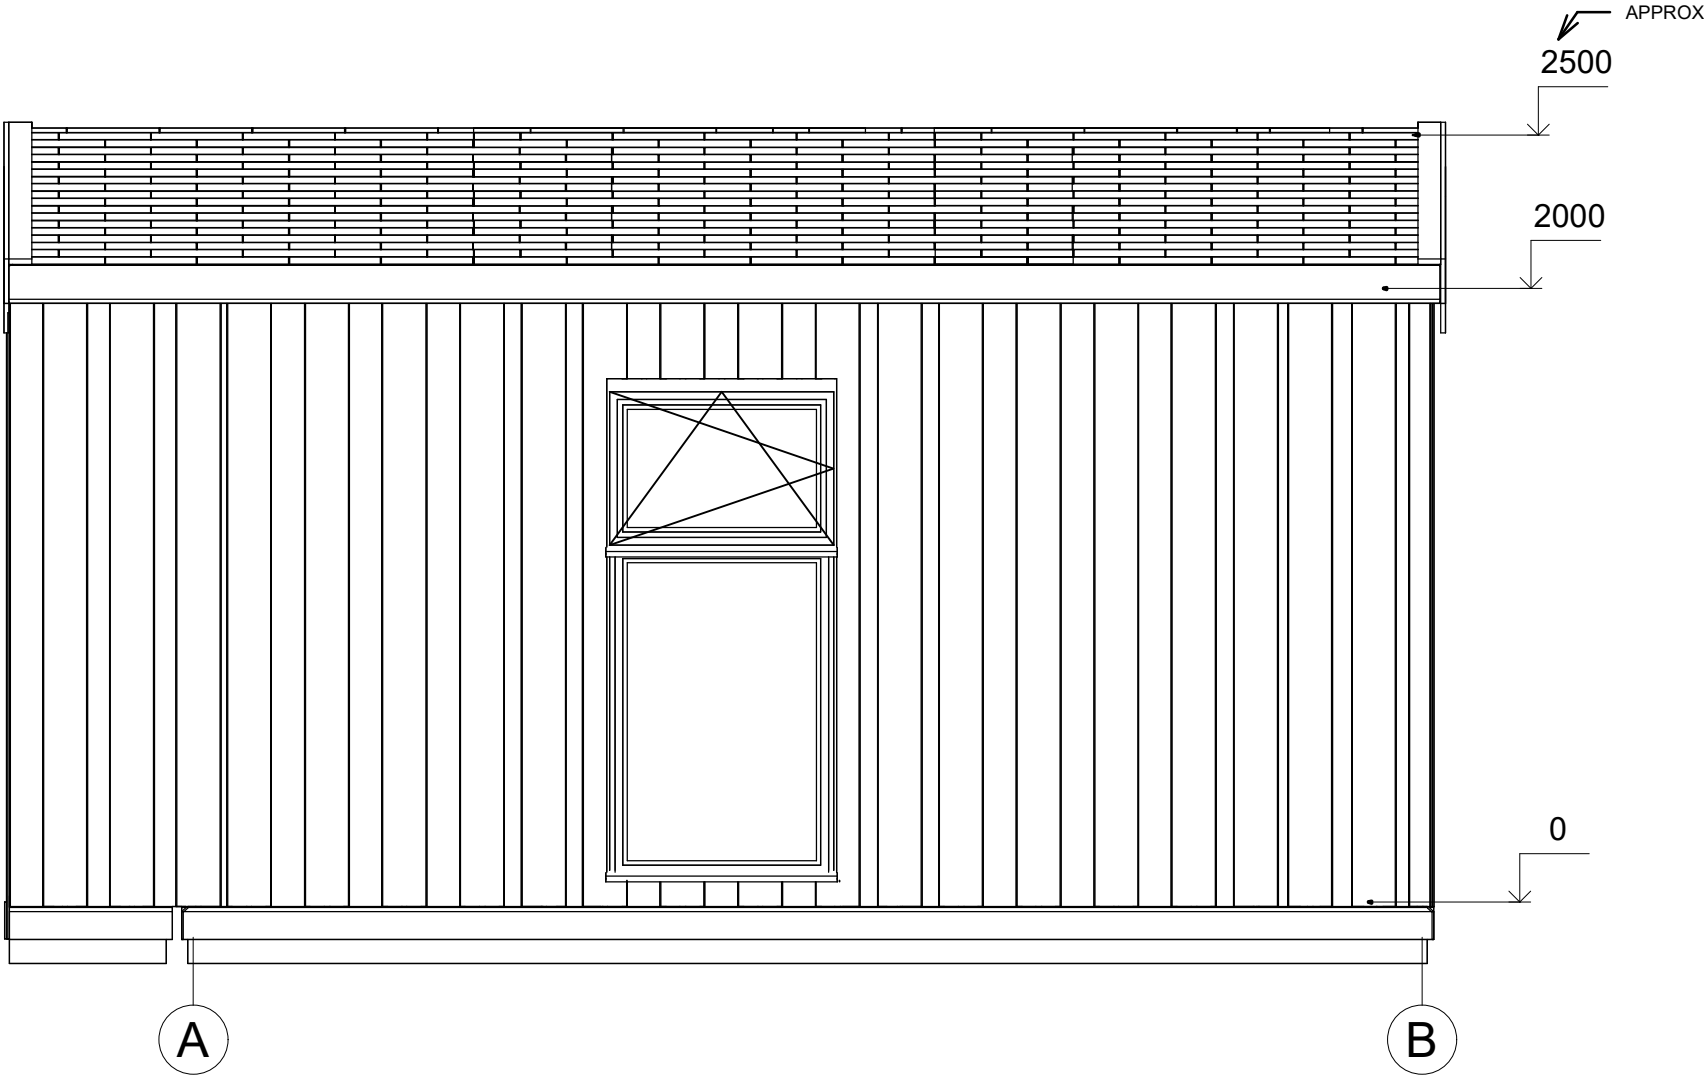

All interior area	17.2 m2	Profile	S58_A1	Project	S1_A1_PLUS_4.8x4.6_S58	Scale
All roof area	22.8 m2	All terrace	2.6 m2	12/6/2023 8:54:08 AM	Drawing name	FACADE AB
						1 : 25