



**Domek całoroczny 17 m²
modułowy OTOMIN S1_A2
4,8 x 4,6 m, DOM CAŁOROCZNY
REKREACJI INDYWIDUALNEJ W
STANIE PODSTAWOWYM,
System ociepleń PREMIUM PLUS
S58 + stolarka 3 szybowe PVC +
pokrycie dachu i elewacji
gontem bitumycznym + dostawa**

Produkt

#S1_A2_4,8x4,6_136izolacja_PREMIUMPLUSsy
stemociepleń+stolarkadre

54500.00 zł

<https://domyekoarchitektura.pl/domek-letniskowy-caloroczny-otomin-s1-a2>




Tel.: +48 856 723 031

Kontakt mailowy: sklep@domyekoarchitektura.pl
www.domyekoarchitektura.pl

3D WIZUALIZACJA




All interior area	17.2 m2	Profile	S58_A2	Project	S1_A2_PLUS_4.8x4.6_S58	Scale
All roof area	22.8 m2	All terrace	2.6 m2	3/29/2024 4:24:45 PM	Drawing name	3D VISUALIZATION

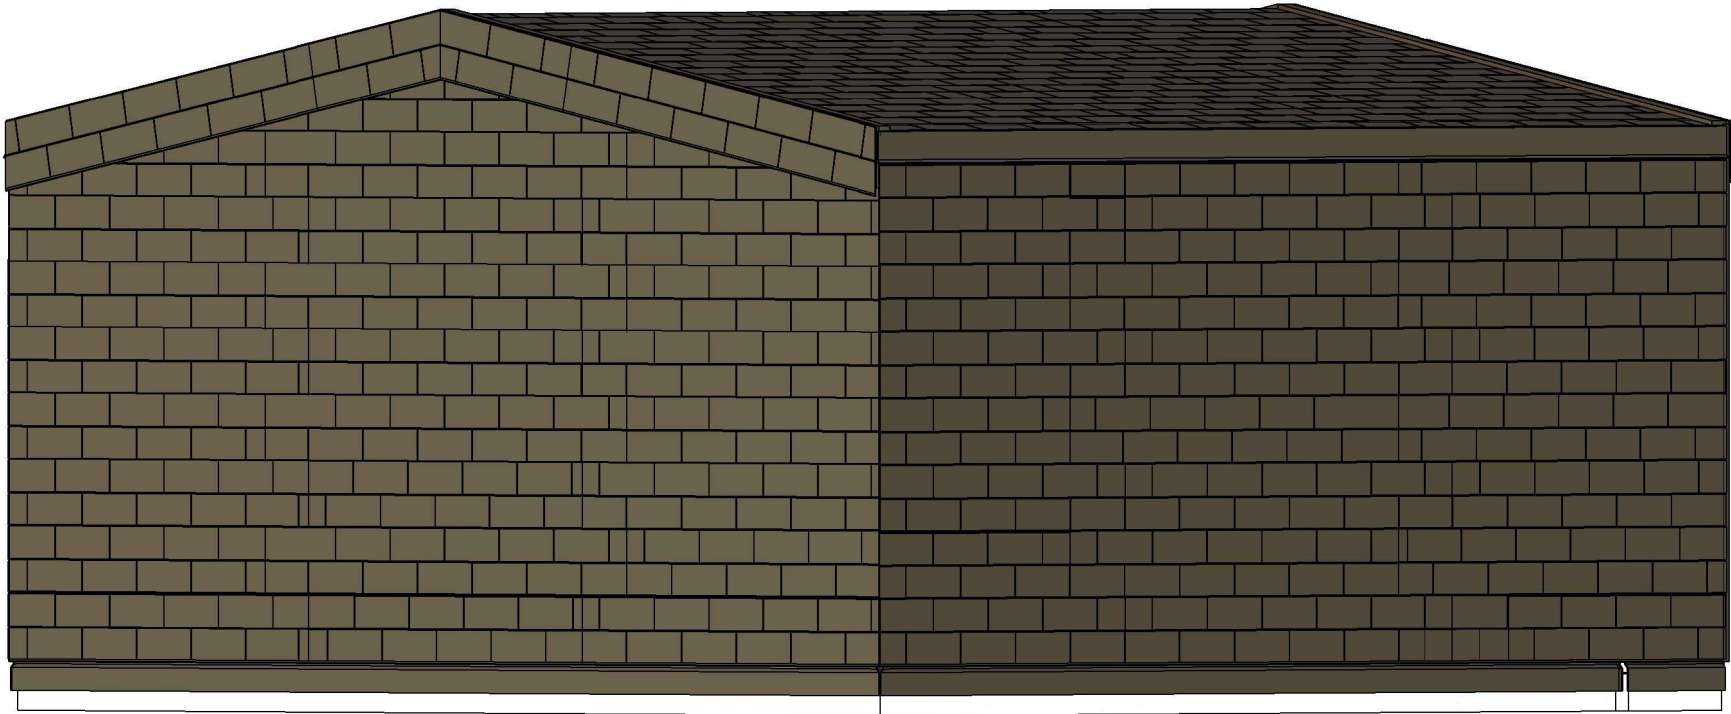


All interior area	17.2 m2	Profile	S58_A2	Project	S1_A2_PLUS_4.8x4.6_S58	Scale
All roof area	22.8 m2	All terrace	2.6 m2	3/29/2024 4:24:46 PM	Drawing name	3D VISUALIZATION

RZUT PLANU

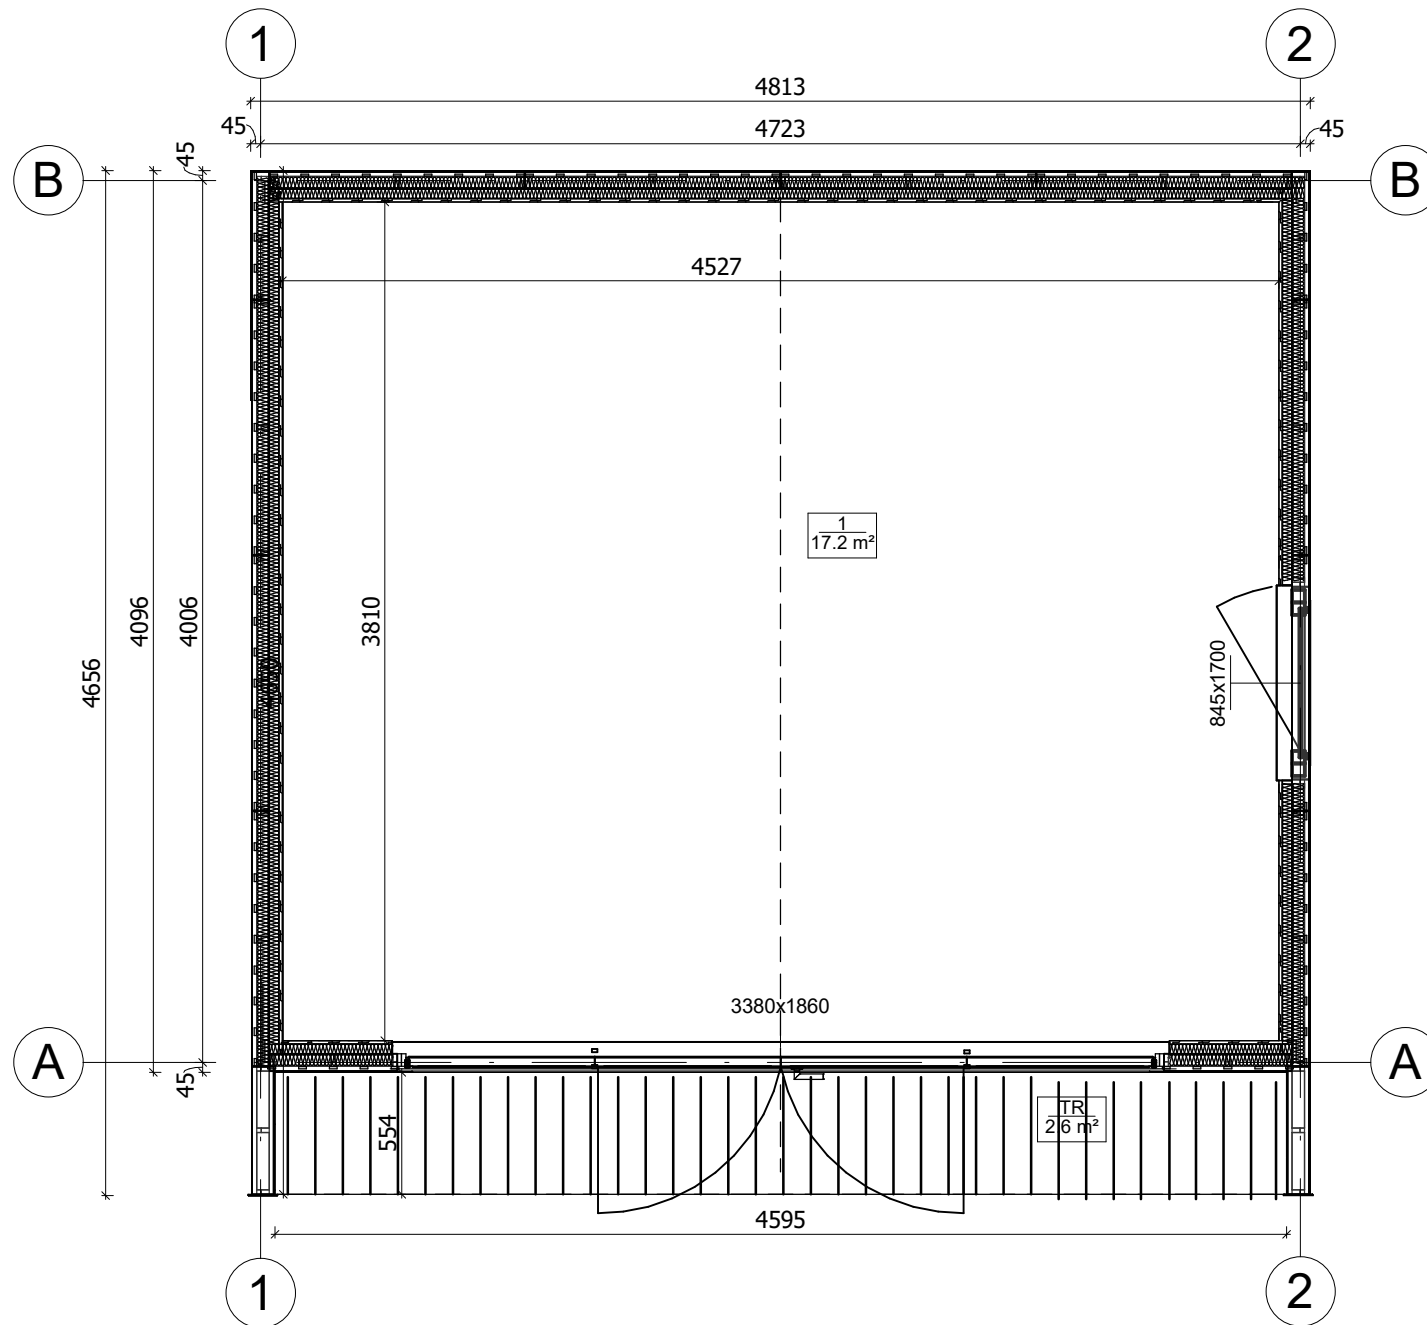


All interior area	17.2 m2	Profile	S58_A2	Project	S1_A2_PLUS_4.8x4.6_S58	Scale
All roof area	22.8 m2	All terrace	2.6 m2	3/29/2024 3:46:54 PM	Drawing name	1 FLOOR PLAN
						1 : 35

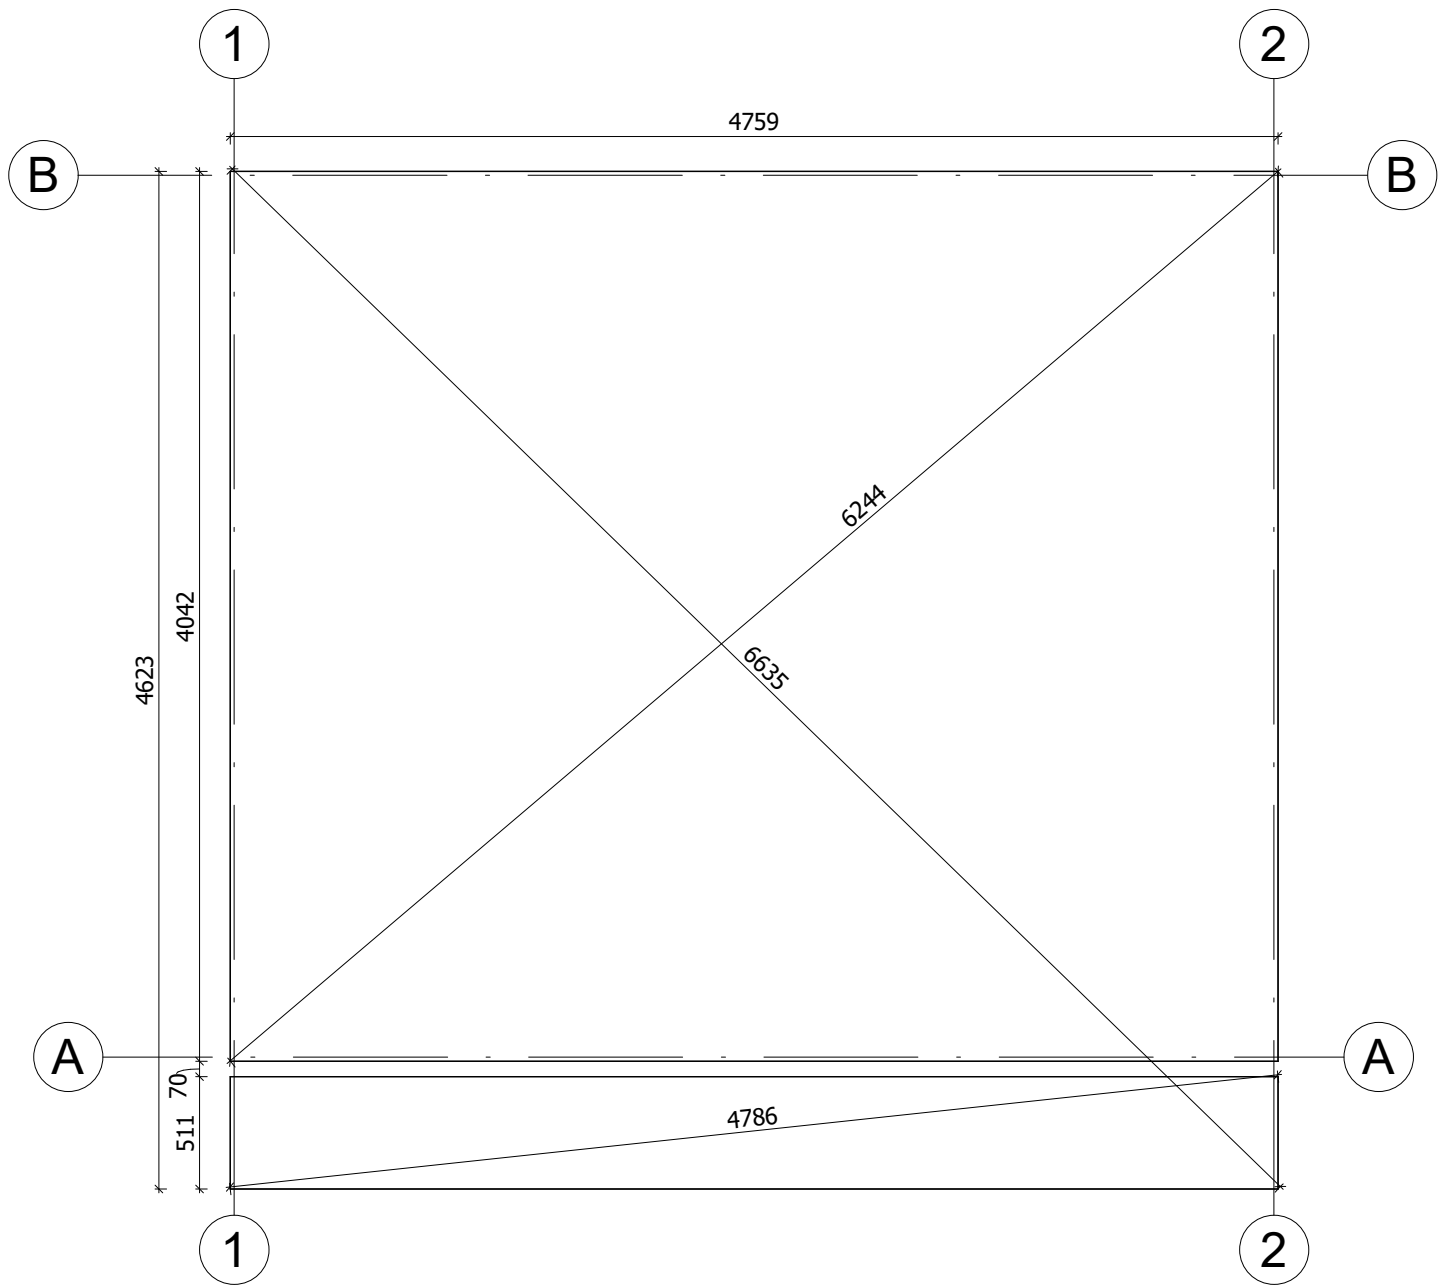

Fundament należy wykonać zgodnie z wymiarami planu, aby zapobiec wszelkim wewnętrznym zaburzeniom w konstrukcji (infiltracja wody, odkształcenie konstrukcji itp.) Nasze projekty muszą być montowane na fundamencie o maksymalnym nachyleniu 10mm na 10m.


All interior area	17.2 m2	Profile	S58_A2	Project	S1_A2_PLUS_4.8x4.6_S58	Scale
All roof area	22.8 m2	All terrace	2.6 m2	Drawing name	BASE SIZE 1	1 : 35
				3/29/2024 3:50:30 PM		

ELEWACJA

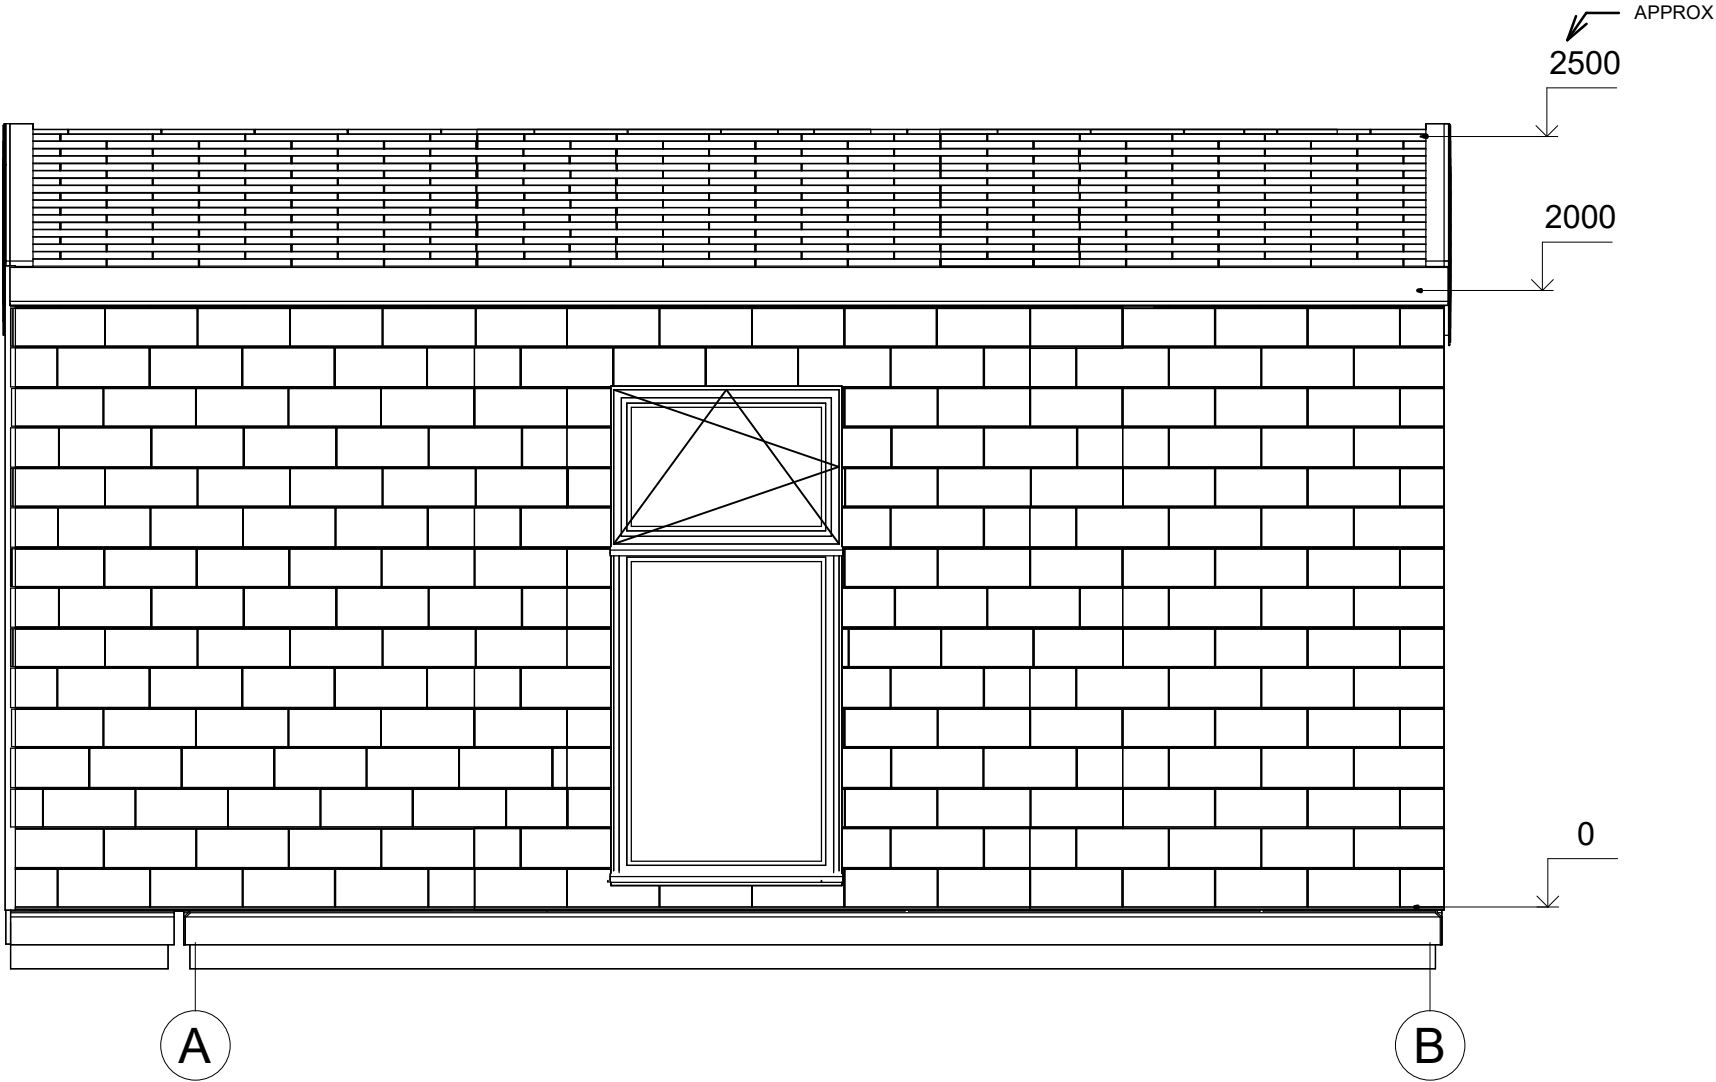


All interior area	17.2 m2	Profile	S58_A2	Project	S1_A2_PLUS_4.8x4.6_S58	Scale
All roof area	22.8 m2	All terrace	2.6 m2	Drawing name	FACADE AB	1 : 25
				5/24/2024 3:39:57 PM		

ELEWACJA

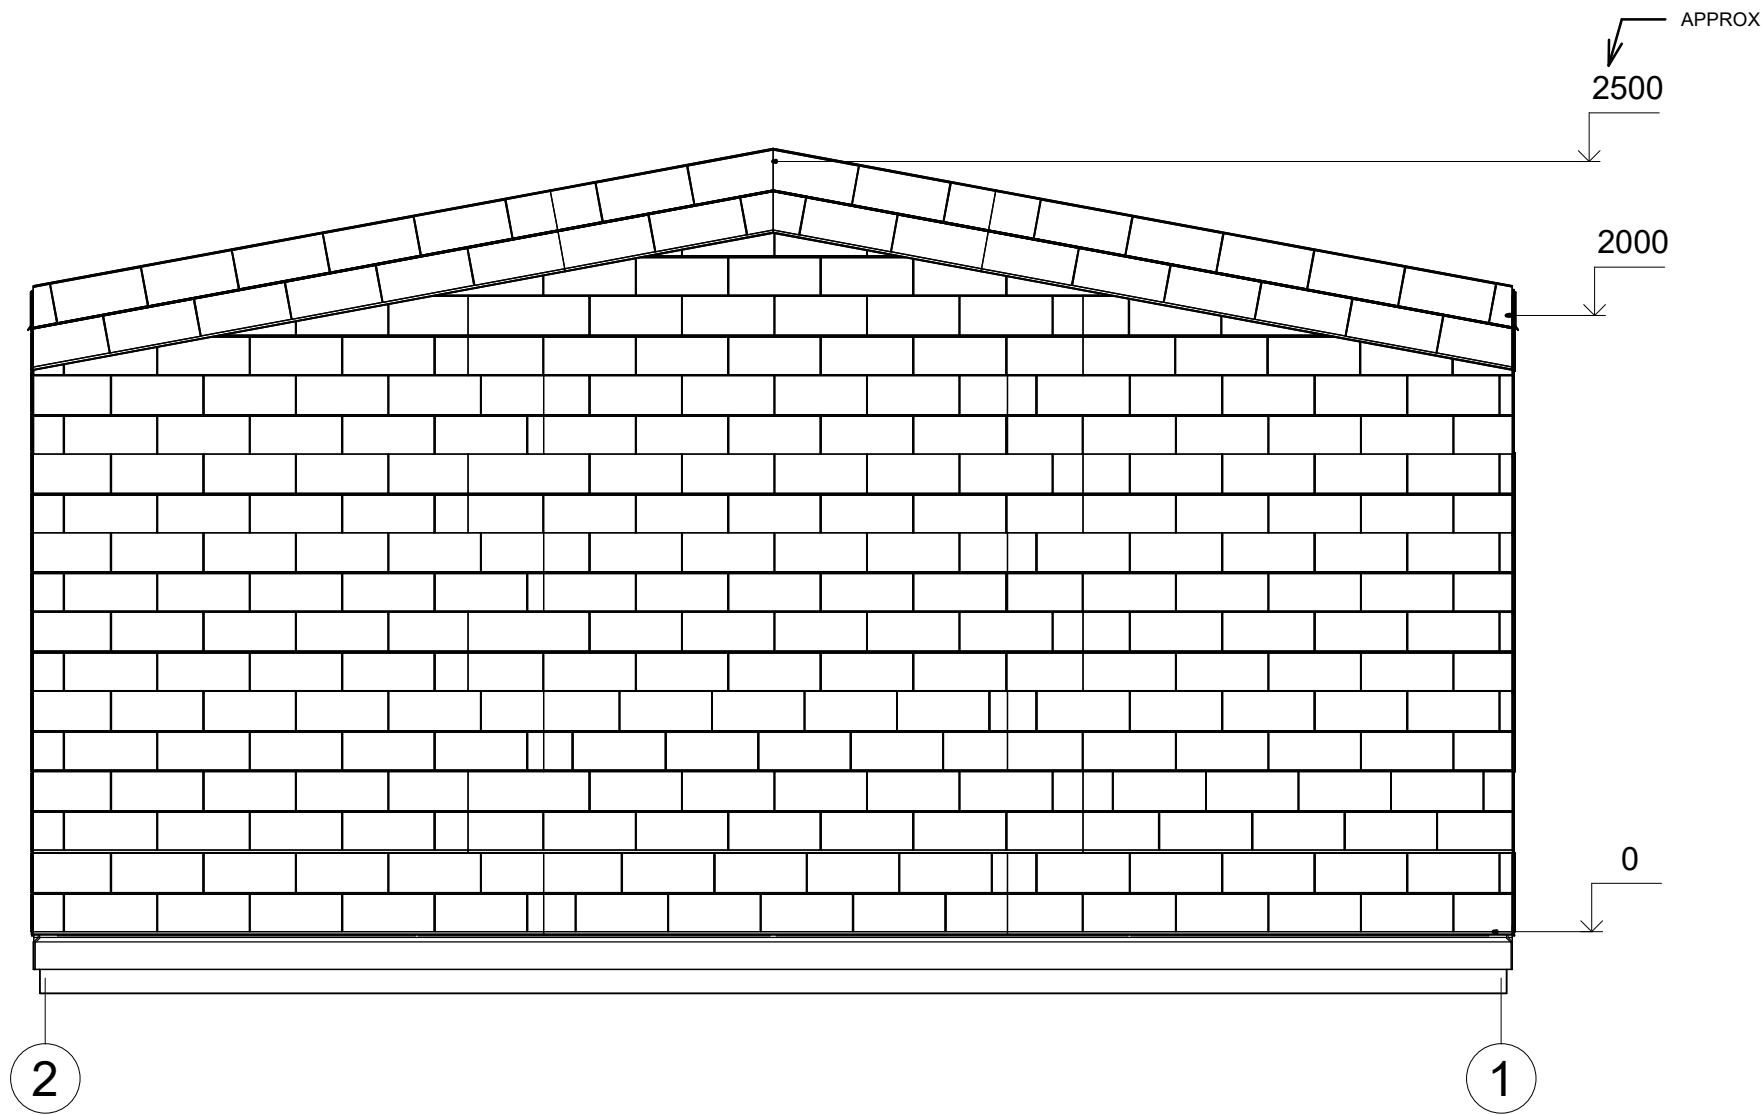


All interior area	17.2 m2	Profile	S58_A2	Project	S1_A2_PLUS_4.8x4.6_S58	Scale
All roof area	22.8 m2	All terrace	2.6 m2	5/24/2024 3:39:57 PM	Drawing name	FACADE 21
						1 : 25

ELEWACJA

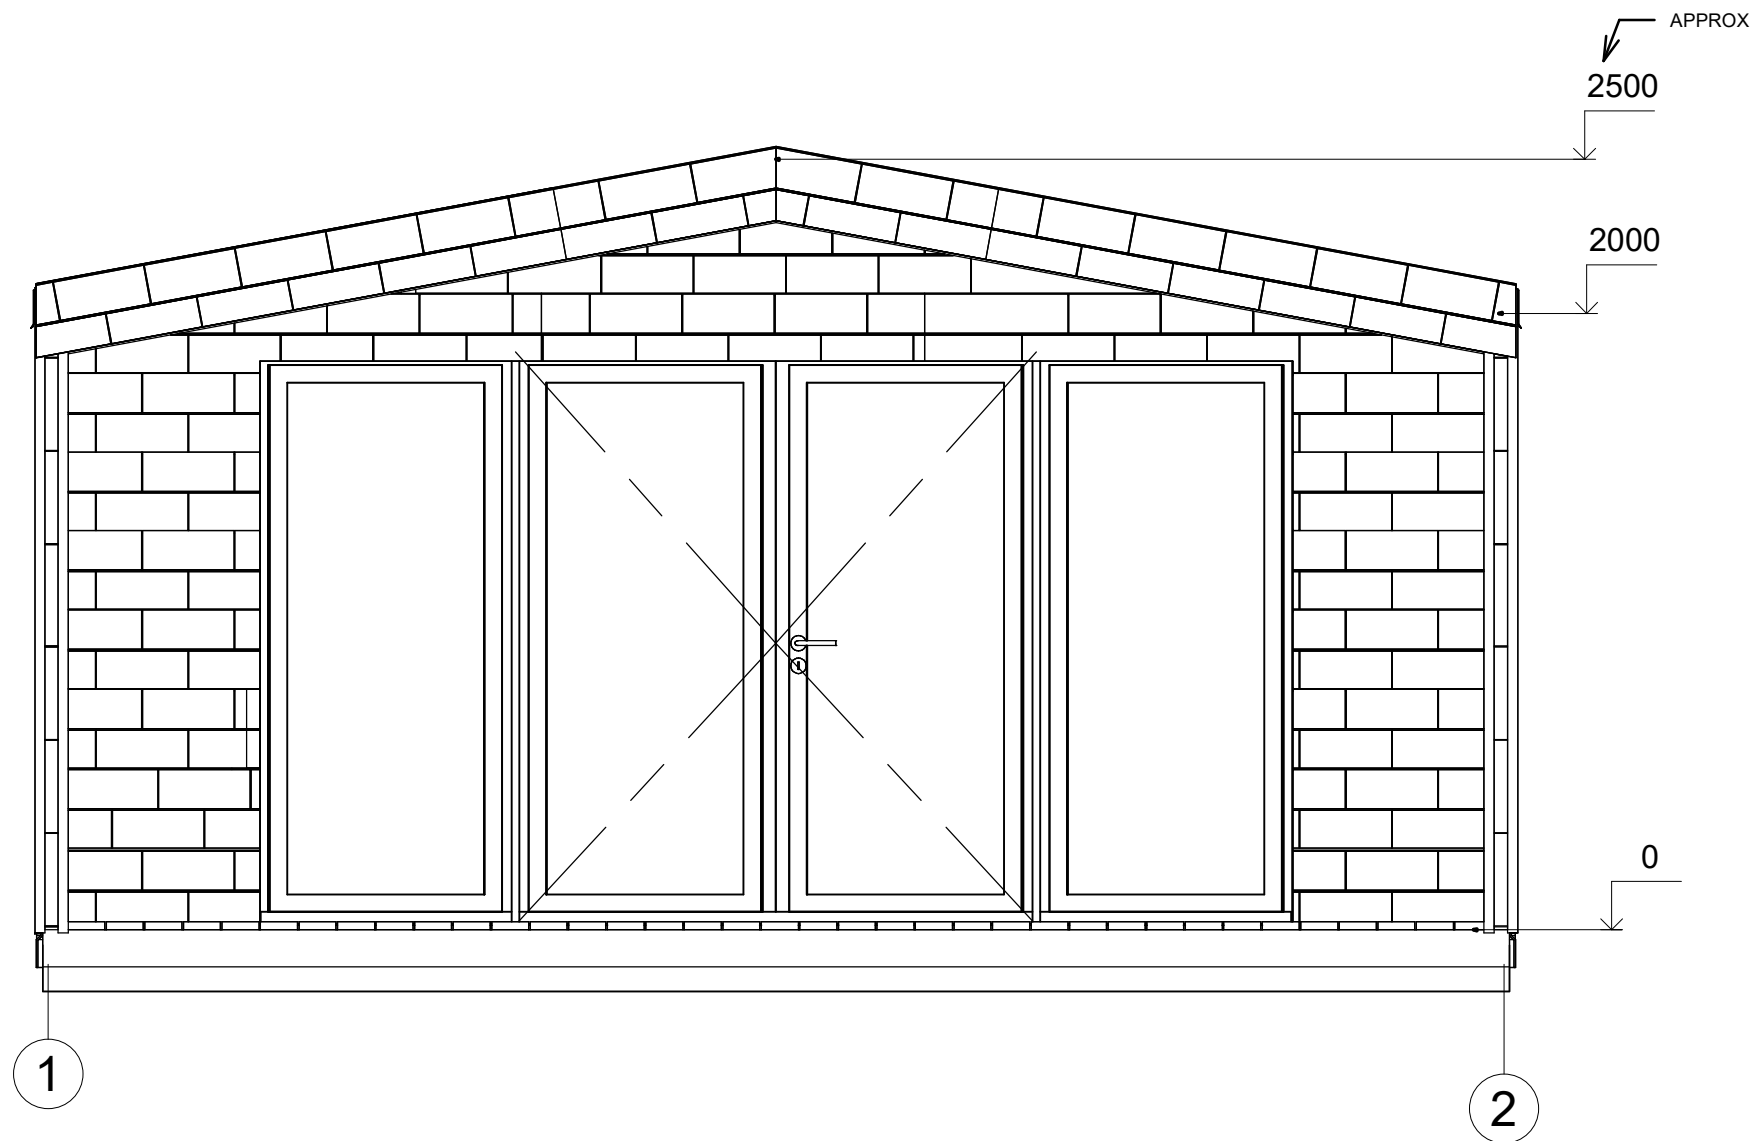


All interior area	17.2 m2	Profile	S58_A2	Project	S1_A2_PLUS_4.8x4.6_S58	Scale
All roof area	22.8 m2	All terrace	2.6 m2	5/24/2024 3:39:58 PM	Drawing name	FACADE 12
						1 : 25

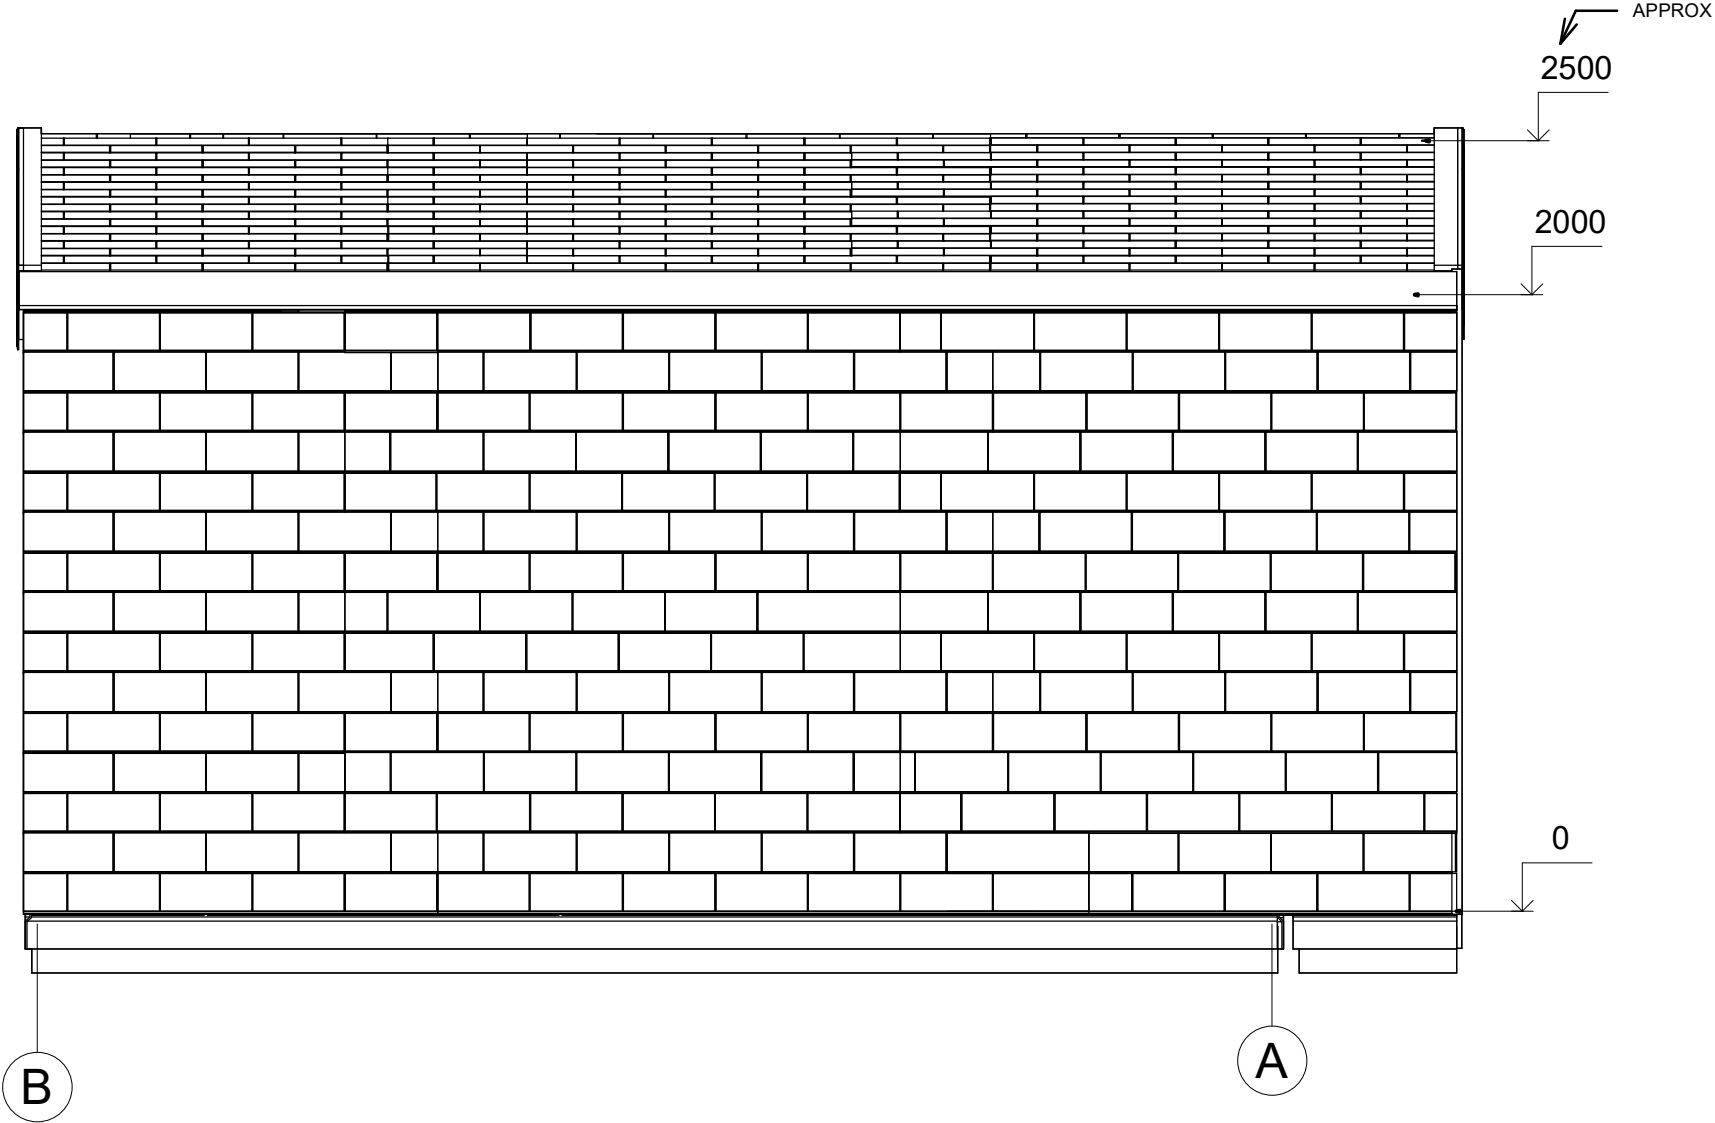

All interior area	17.2 m2	Profile	S58_A2	5/24/2024 3:39:58 PM	Project	S1_A2_PLUS_4.8x4.6_S58	Scale
All roof area	22.8 m2	All terrace	2.6 m2		Drawing name	FACADE BA	1 : 25

PRZEKROJ

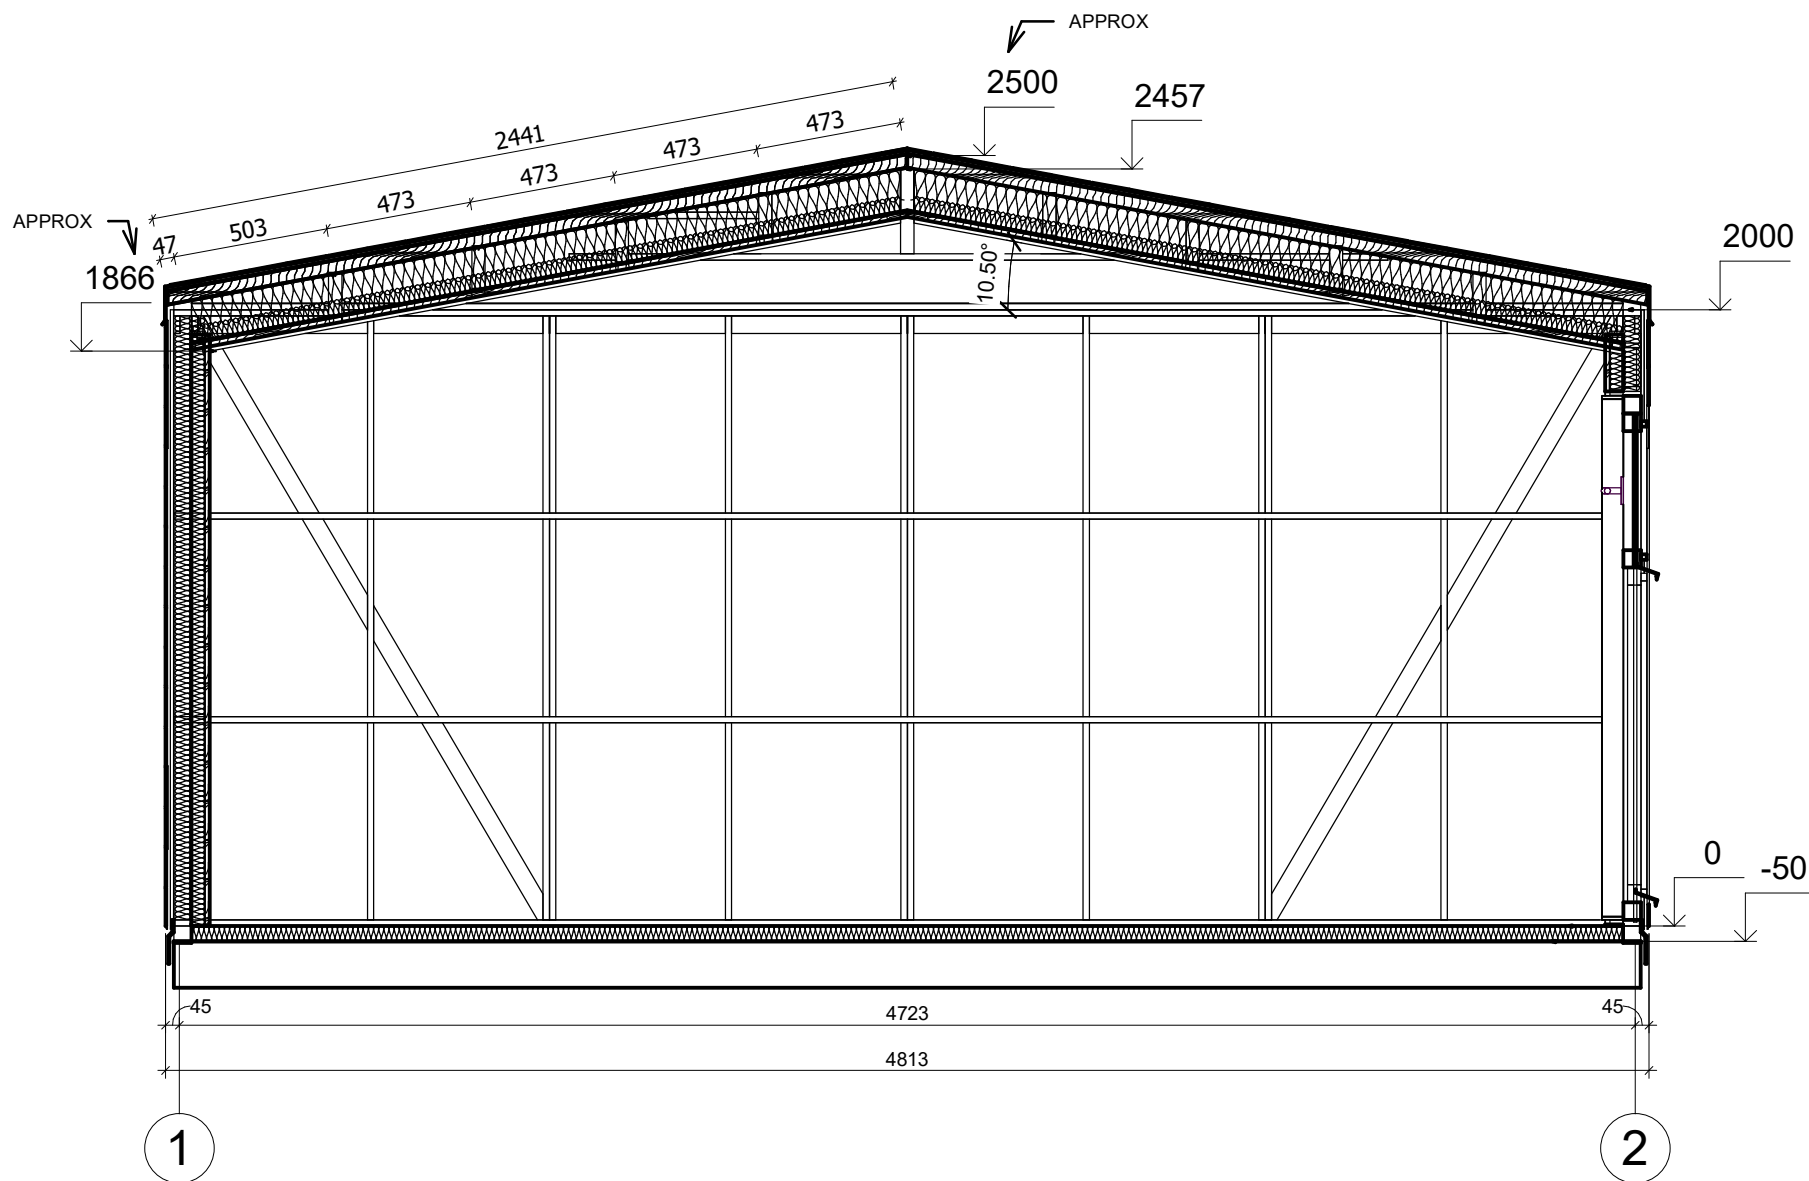

All interior area	17.2 m2	Profile	S58_A2	Project	S1_A2_PLUS_4.8x4.6_S58	Scale
All roof area	22.8 m2	All terrace	2.6 m2	Drawing name	VERTICAL SECTION B-12	1 : 25
		3/29/2024 4:17:33 PM				