



**Dom 54 m² mieszkalny,
modułowy, całoroczny SAWIN
V8_A1
6,9 x 7,3 m, DOM MIESZKALNY
W STANIE PODSTAWOWYM_WT
2021, System ociepleń THERMO
+ stolarka 3 szybowe PVC +
trzykrotnie malowana elewacja +
dostawa i montaż zestawu**

Produkt

#V8_A1_6,9x7,3_DOMMIESZKALNYWSTANIEPO
DSTAWOWYM_WT2021_Systemociep

125560.00 zł

~~129000.00 zł~~ / Zaoszczędzisz : 3440.00 zł

Najniższa cena w ciągu ostatnich 30 dni **129000.00 zł**

Cena obowiązuje przez 15 dni

<https://domyekoarchitektura.pl/dom-54-m2-mieszkalny-modulowy-caloroczny-sawin-v8-a1>



Tel.: +48 856 723 031


Kontakt mailowy: sklep@domyekoarchitektura.pl
www.domyekoarchitektura.pl



All interior area	53.4 m2	Profile	S100_A1	Project	V8_A1_THERMO_7.4x5.6_S100	Scale
All roof area	55.2 m2	All terrace	15.1 m2	2025-10-18 07:08:10	Drawing name 3D VISUALIZATION	




All interior area	53.4 m2	Profile	S100_A1	Project	V8_A1_THERMO_7.4x5.6_S100	Scale
All roof area	55.2 m2	All terrace	15.1 m2	2025-10-18 07:08:11	Drawing name 3D VISUALIZATION	

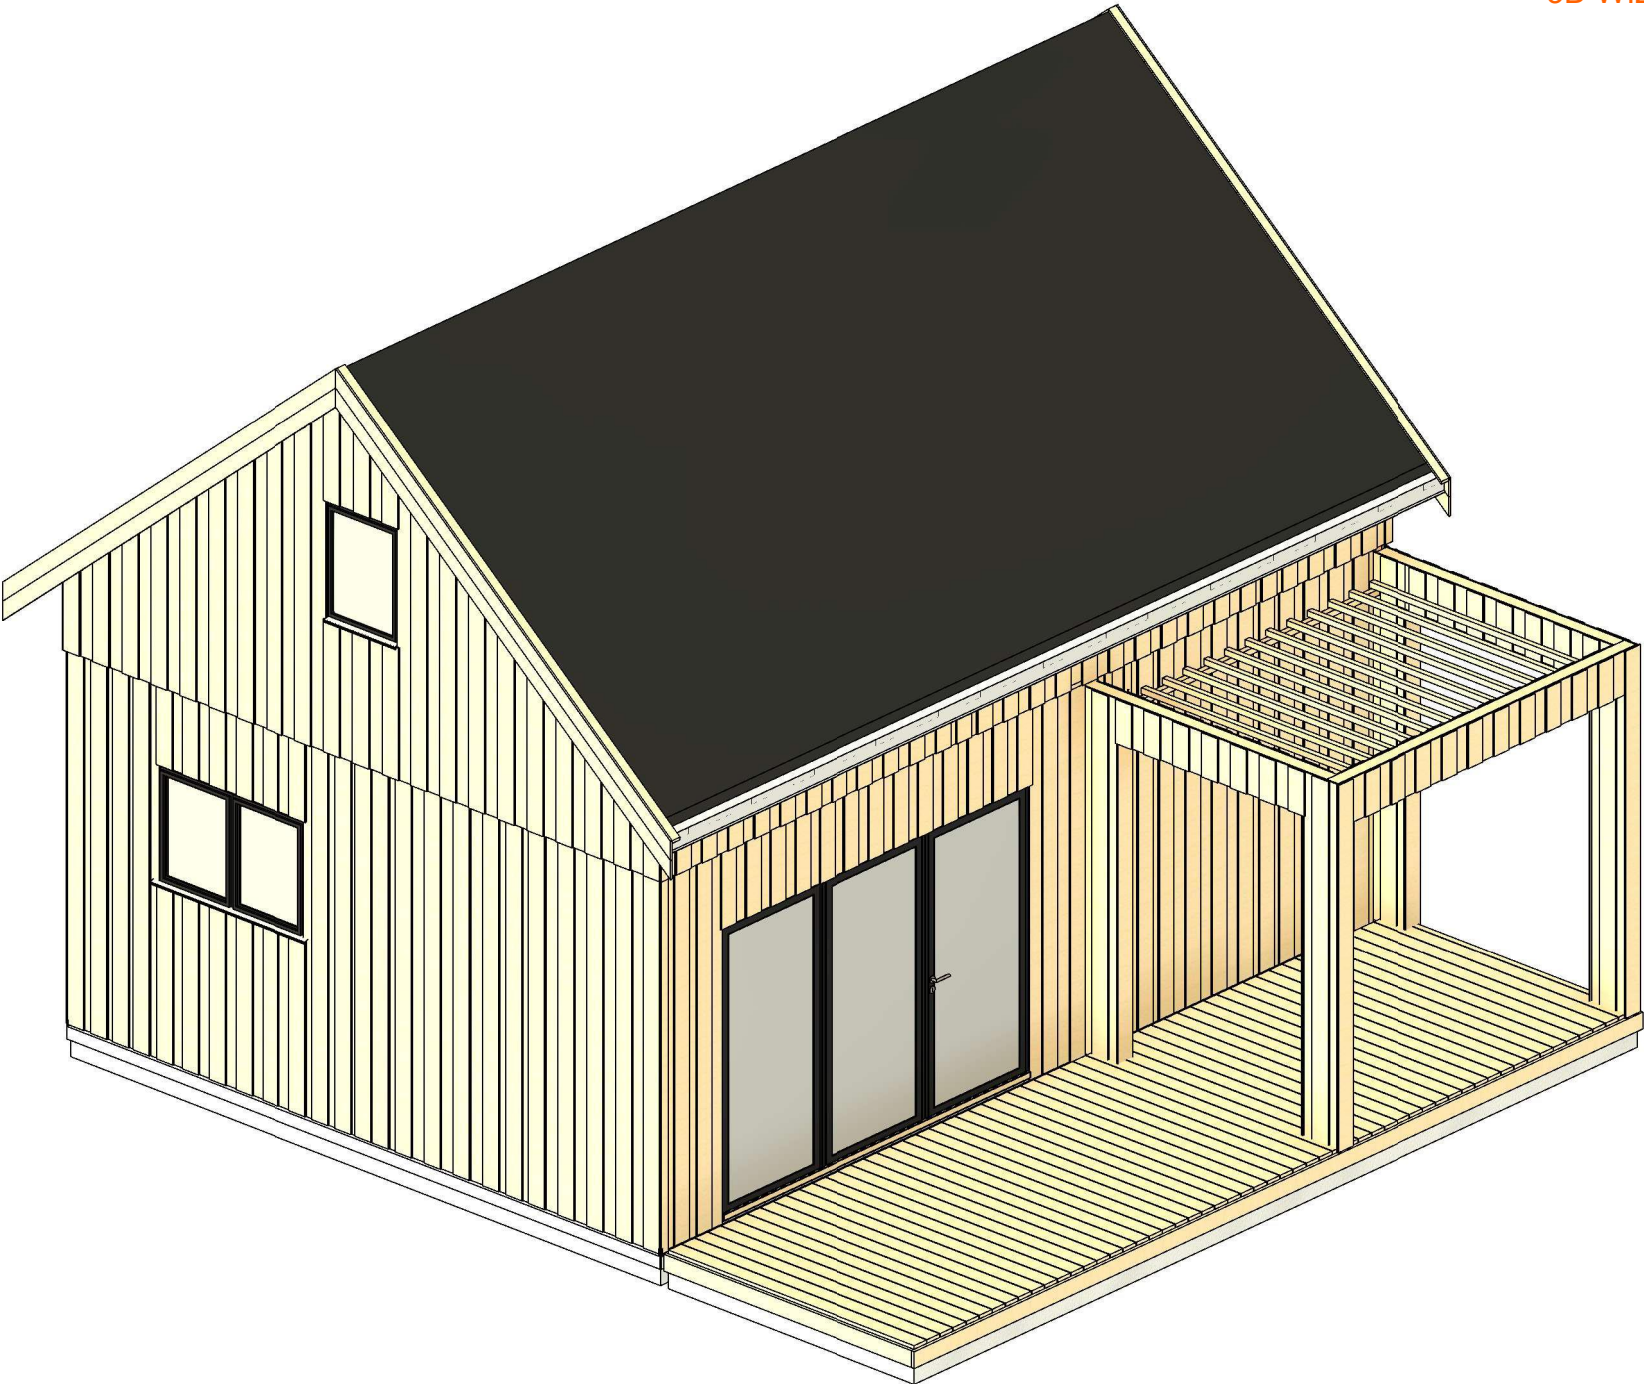


All interior area	53.4 m2	Profile	S100_A1	Project	V8_A1_THERMO_7.4x5.6_S100	Scale
All roof area	55.2 m2	All terrace	15.1 m2	2025-10-18 07:08:13	Drawing name 3D VISUALIZATION	

opcja tarasu
opcja pergoli

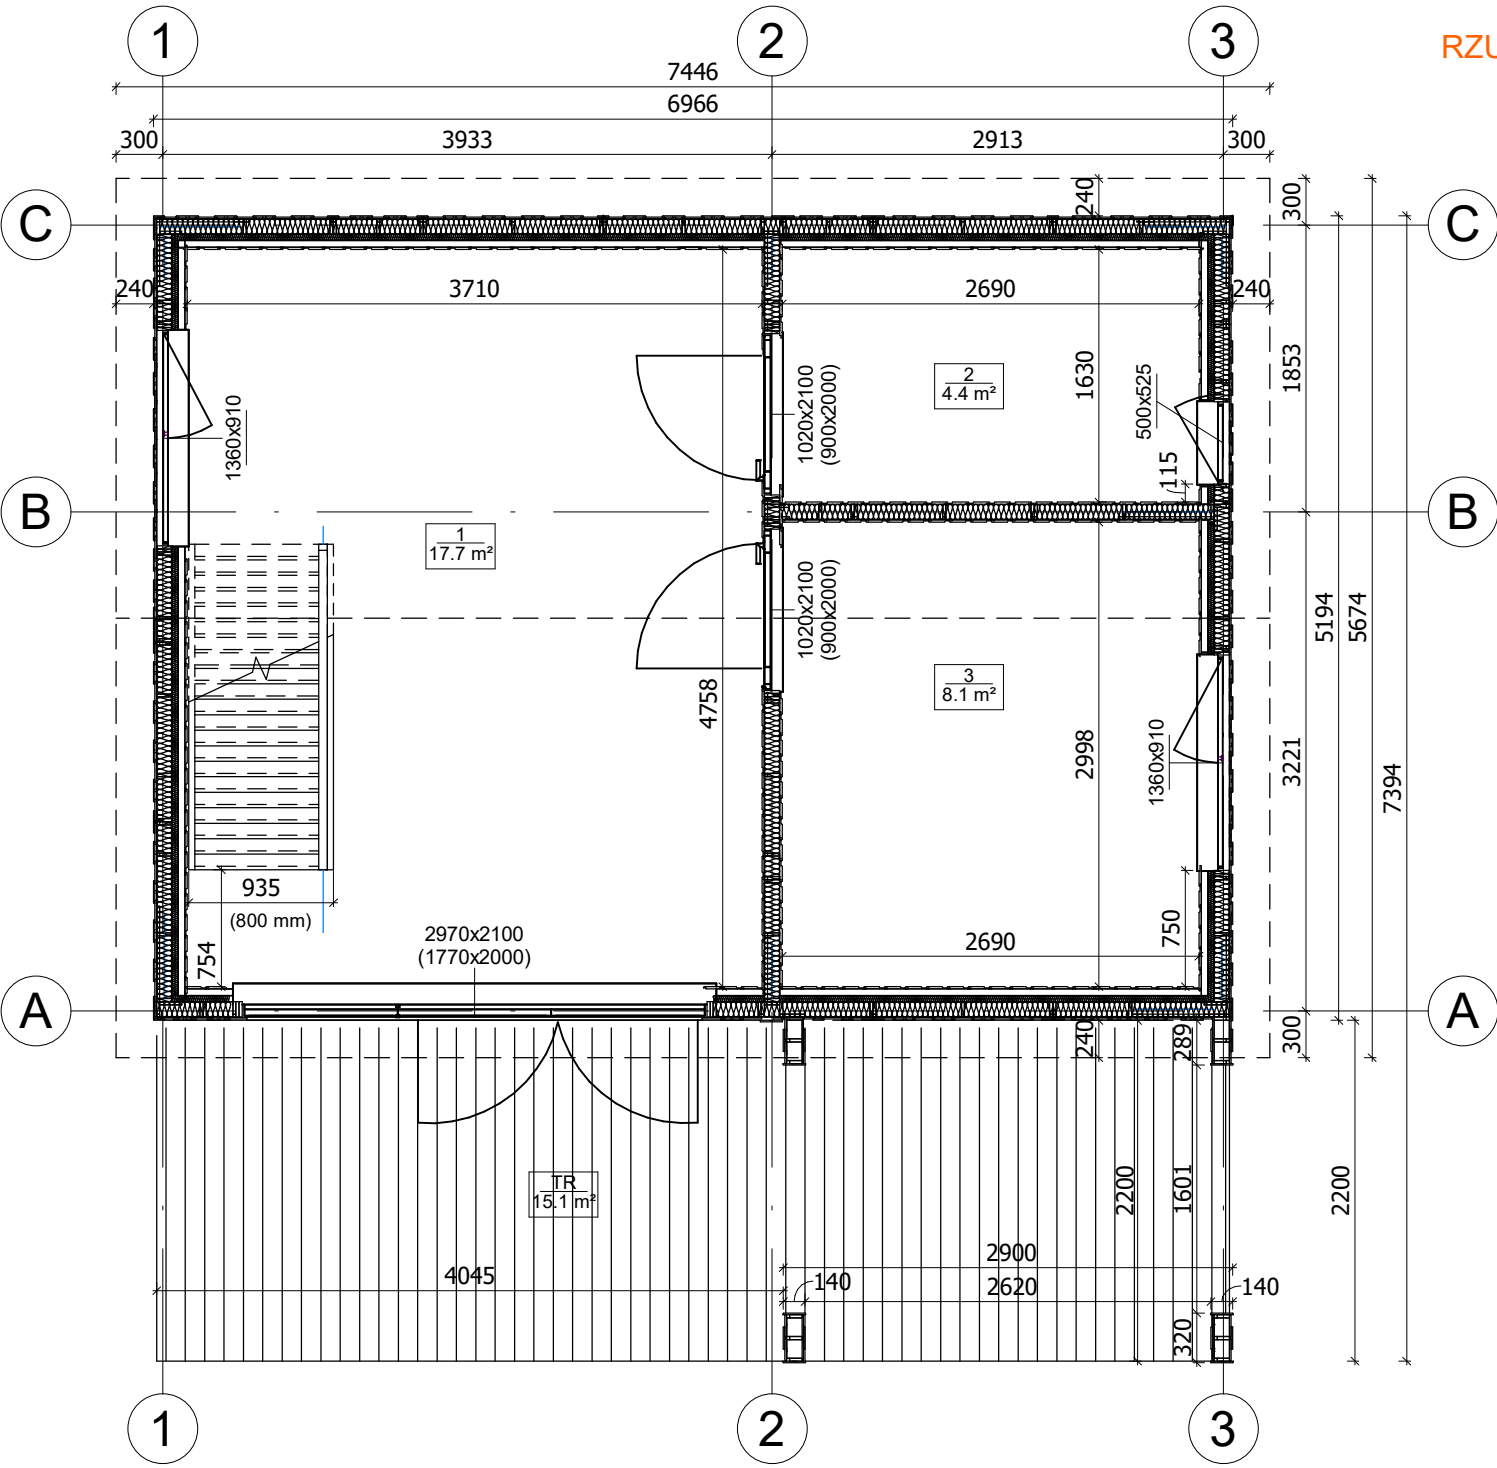


All interior area	53.4 m2	Profile	S100_A1	Project	V8_A1_THERMO_7.4x5.6_S100	Scale	
All roof area	55.2 m2	All terrace	15.1 m2	2025-10-19 04:34:01	Drawing name	1 FLOOR PLAN	1 : 50

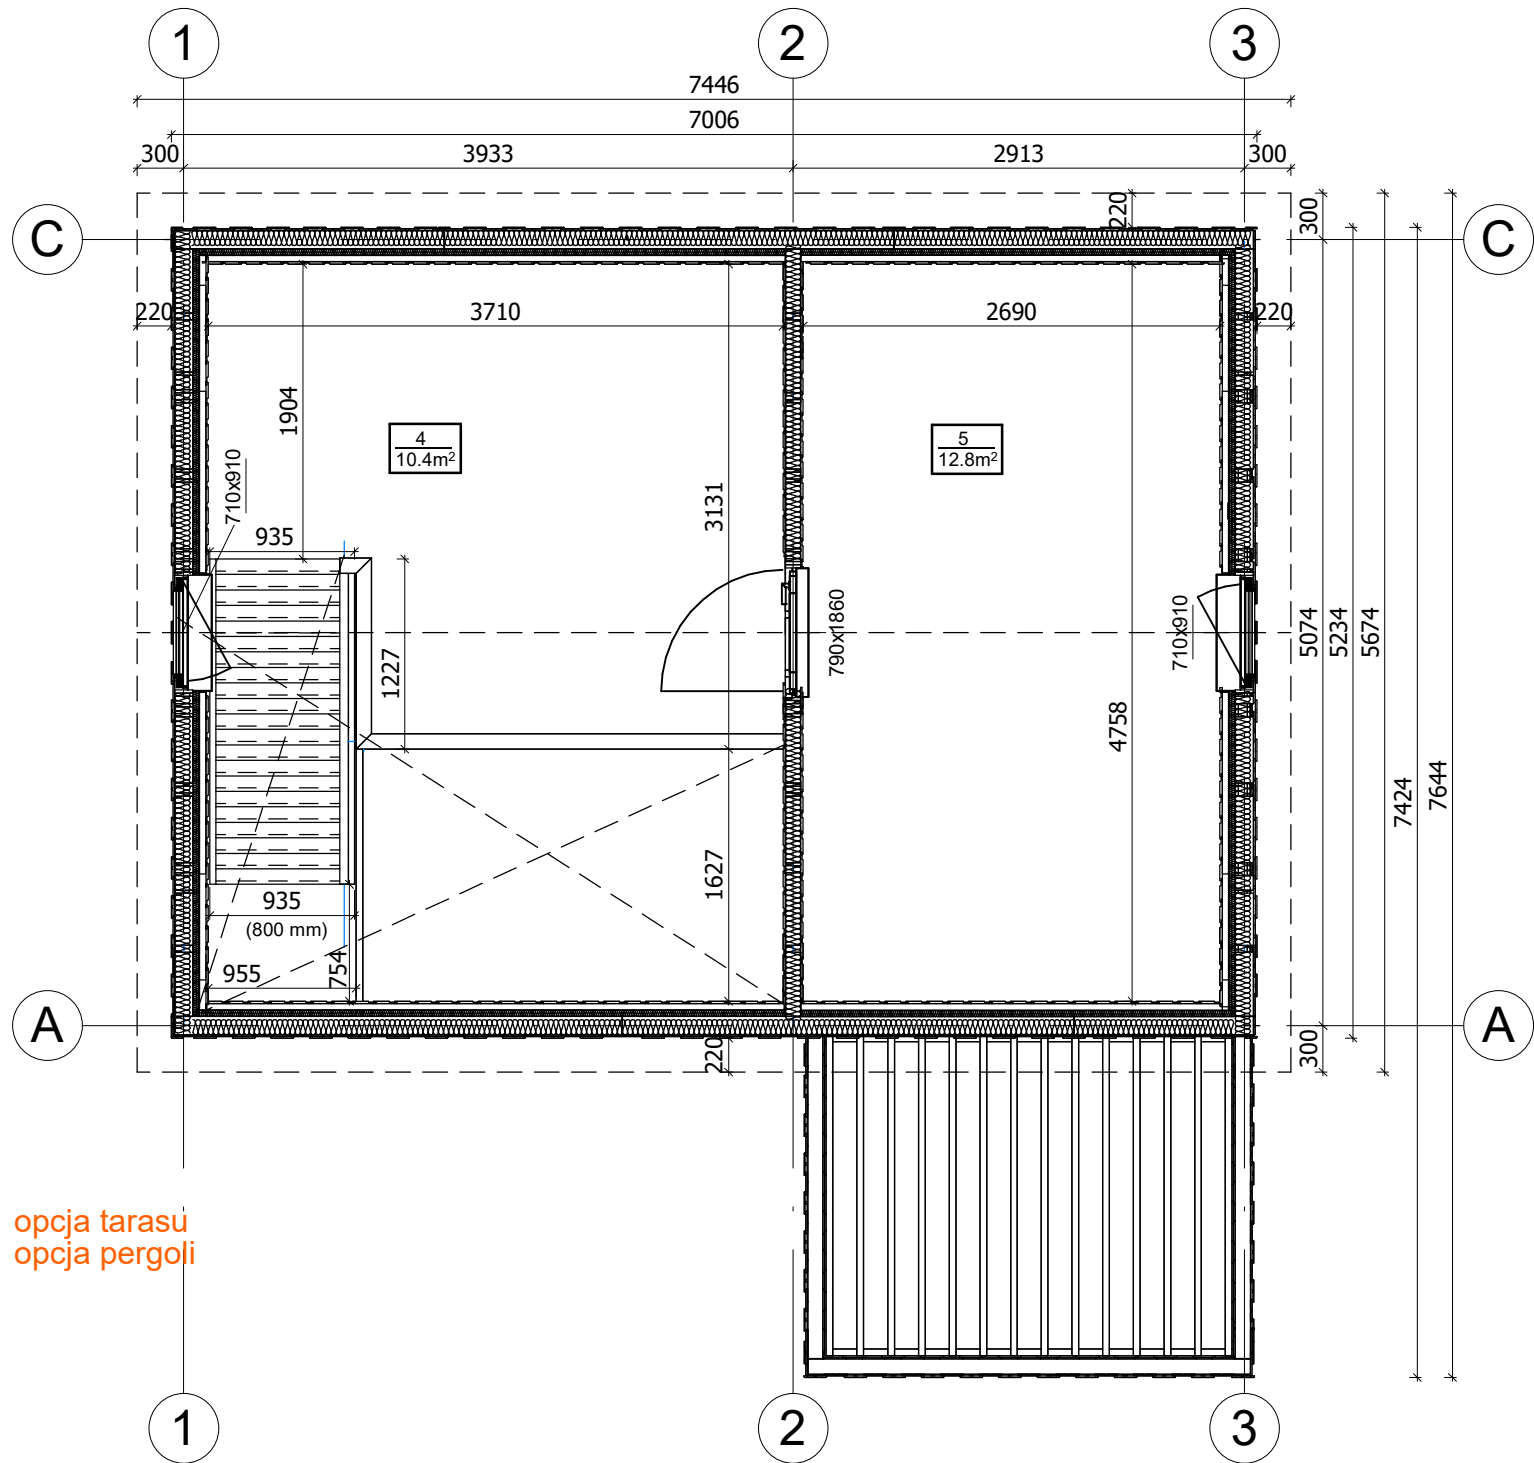


opcja tarasu
opcja pergoli

All interior area	53.4 m2	Profile	S100_A1	Project	V8_A1_THERMO_7.4x5.6_S100	Scale
All roof area	55.2 m2	All terrace	15.1 m2	2025-10-19 04:34:03	Drawing name 2 FLOOR PLAN	1 : 50

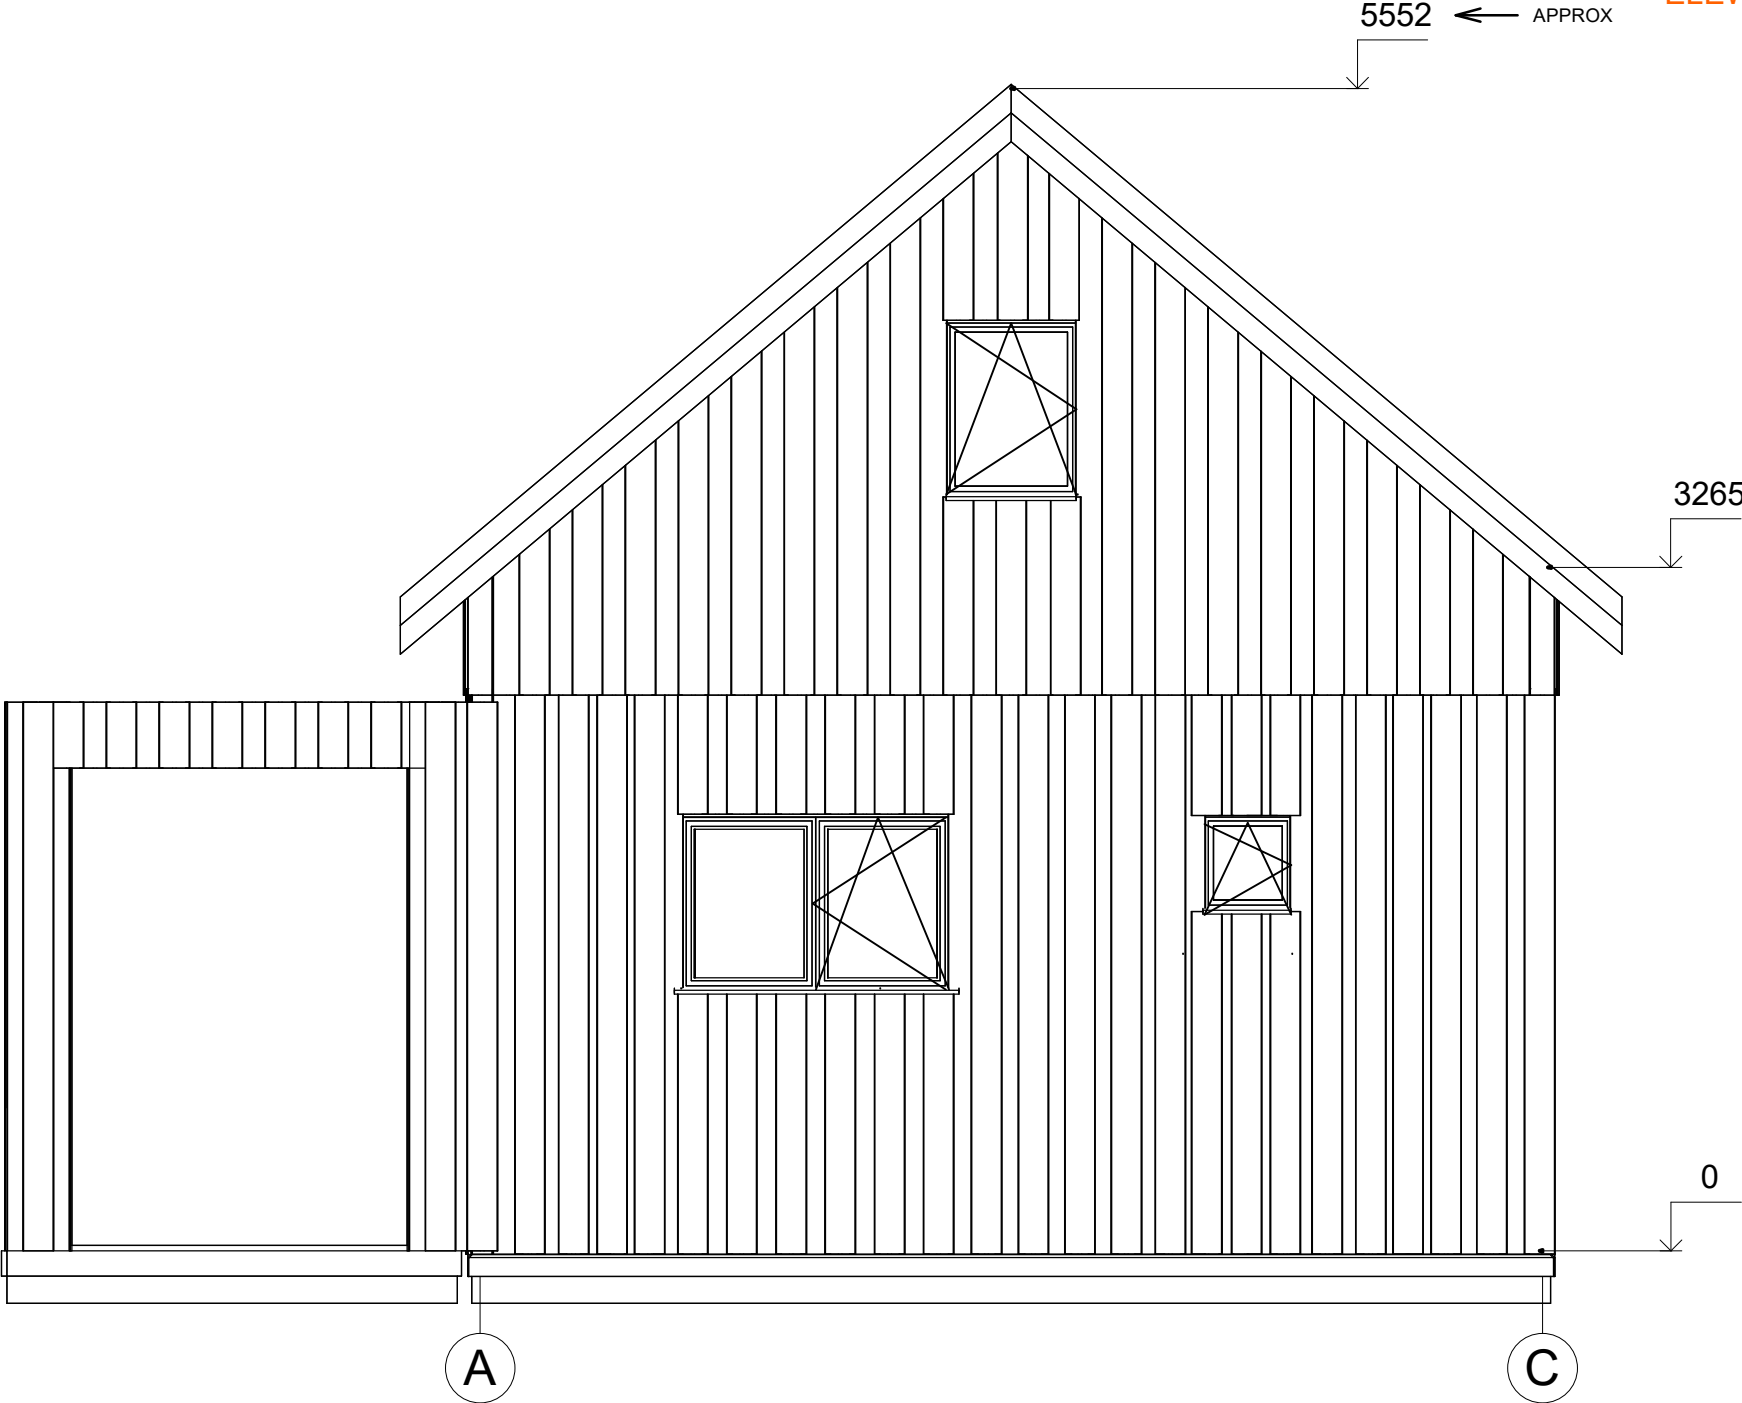

All interior area	53.4 m2	Profile	S100_A1	Project	V8_A1_THERMO_7.4x5.6_S100	Scale
All roof area	55.2 m2	All terrace	15.1 m2	2025-10-18 07:36:31	Drawing name	FACADE AC
						1 : 37

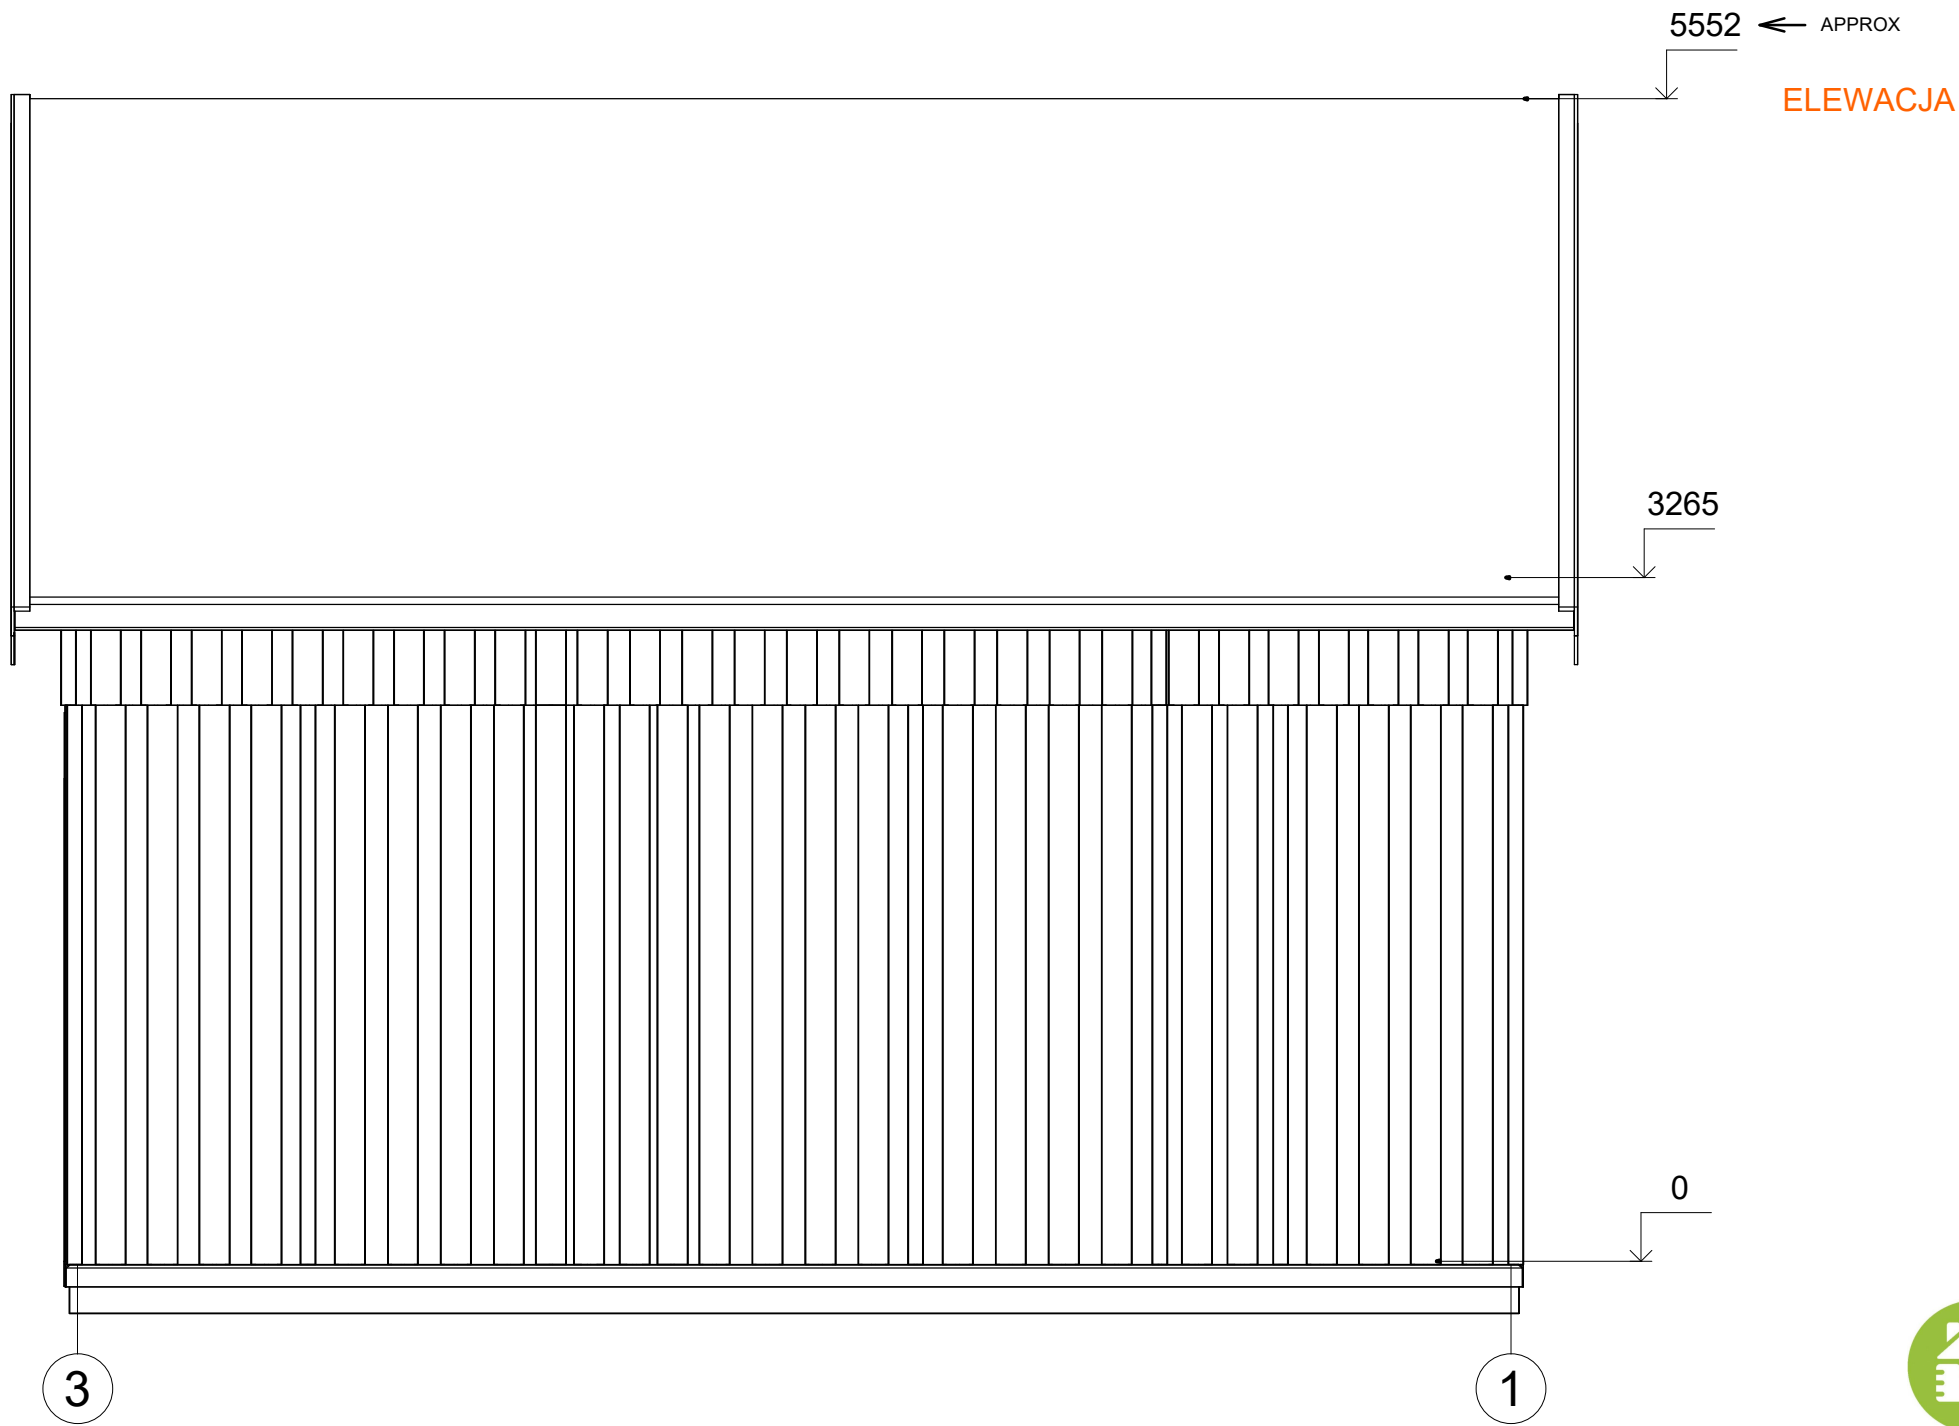

All interior area	53.4 m2	Profile	S100_A1	Project	V8_A1_THERMO_7.4x5.6_S100	Scale
All roof area	55.2 m2	All terrace	15.1 m2	2025-10-18 07:36:31	Drawing name	FACADE 31
						1 : 37

5552 ← APPROX
ELEWACJA

3265


0

1

3



All interior area	53.4 m2	Profile	S100_A1	Project	V8_A1_THERMO_7.4x5.6_S100	Scale
All roof area	55.2 m2	All terrace	15.1 m2	2025-10-18 07:36:32	Drawing name	FACADE 13
						1 : 37

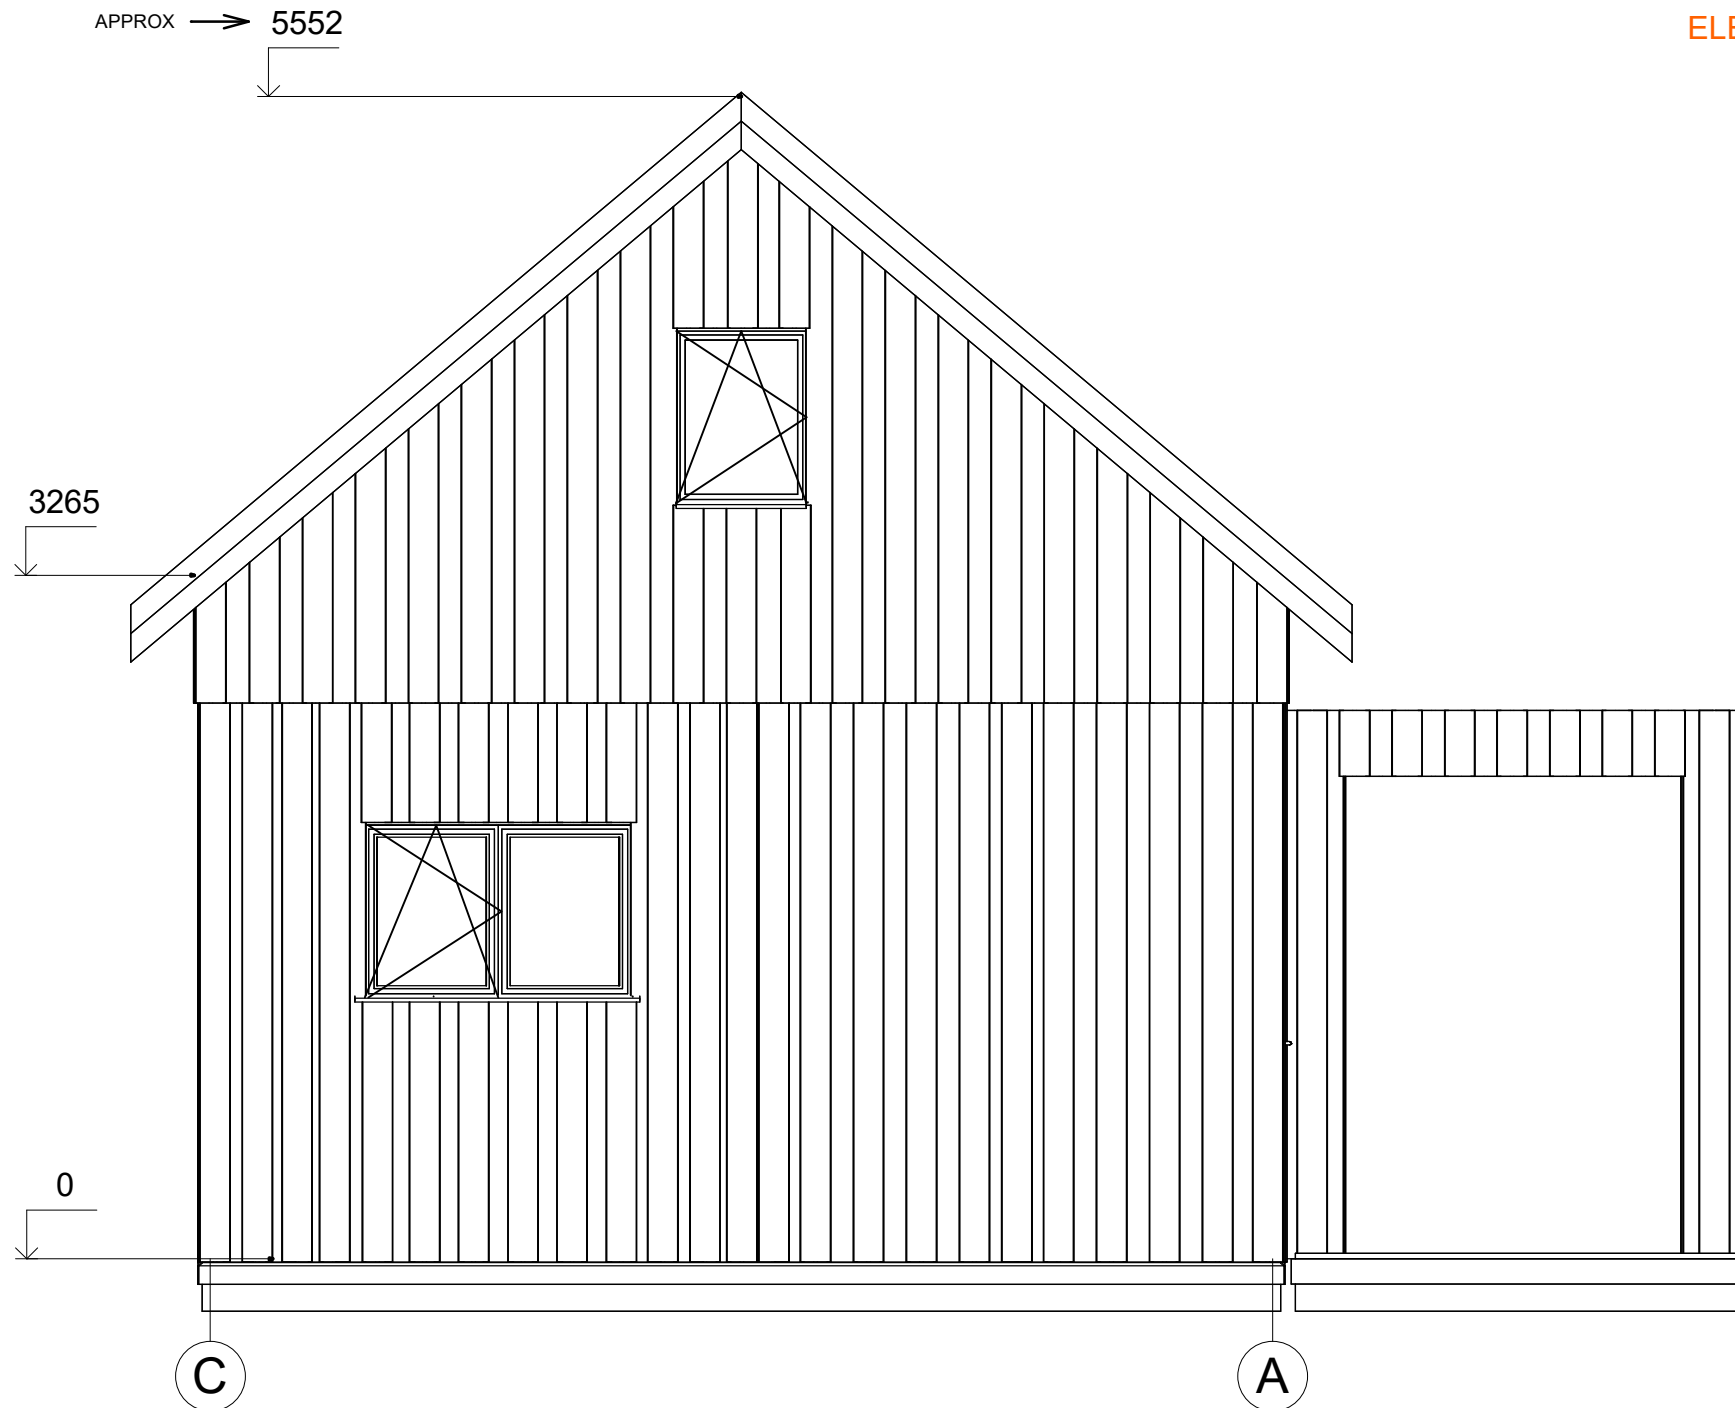

ELEWACJA

All interior area	53.4 m2	Profile	S100_A1	Project	V8_A1_THERMO_7.4x5.6_S100	Scale
All roof area	55.2 m2	All terrace	15.1 m2	2025-10-18 07:36:33	Drawing name	FACADE CA
						1 : 37

