



**Dom 70 m² mieszkalny,
modułowy, całoroczny RUDNA
V12_A1
9,8 x 7,1 m, DOM MIESZKALNY
W STANIE PODSTAWOWYM_WT
2021, System ociepleń THERMO
+ stolarka 3 szybowe PVC +
trzykrotnie malowana elewacja +
dostawa i montaż zestawu**

Produkt

#V12_A1_9,8x7,1_DOMMIESZKALNYWSTANIEP
ODSTAWOWYM_WT2021_Systemocie

184000.00 zł

~~189400.00 zł~~ / Zaoszczędzisz : 5400.00 zł

Najniższa cena w ciągu ostatnich 30 dni **189400.00 zł**

Cena obowiązuje przez 15 dni

<https://domyekoarchitektura.pl/dom-70-m2-mieszkalny-modulowy-caloroczny-rudna-v12-a1>



Tel.: +48 856 723 031


Kontakt mailowy: sklep@domyekoarchitektura.pl
www.domyekoarchitektura.pl




All interior area	69.7 m2	Profile	S100_A1	Project	V12_A1_THERMO 9.8x7_S100	Scale
All roof area	90.7 m2	All terrace		2025-09-29 05:04:57	Drawing name 3D VISUALIZATION	




All interior area	69.7 m2	Profile	S100_A1	Project	V12_A1_THERMO 9.8x7_S100	Scale
All roof area	90.7 m2	All terrace		2025-09-29 05:04:58	Drawing name 3D VISUALIZATION	

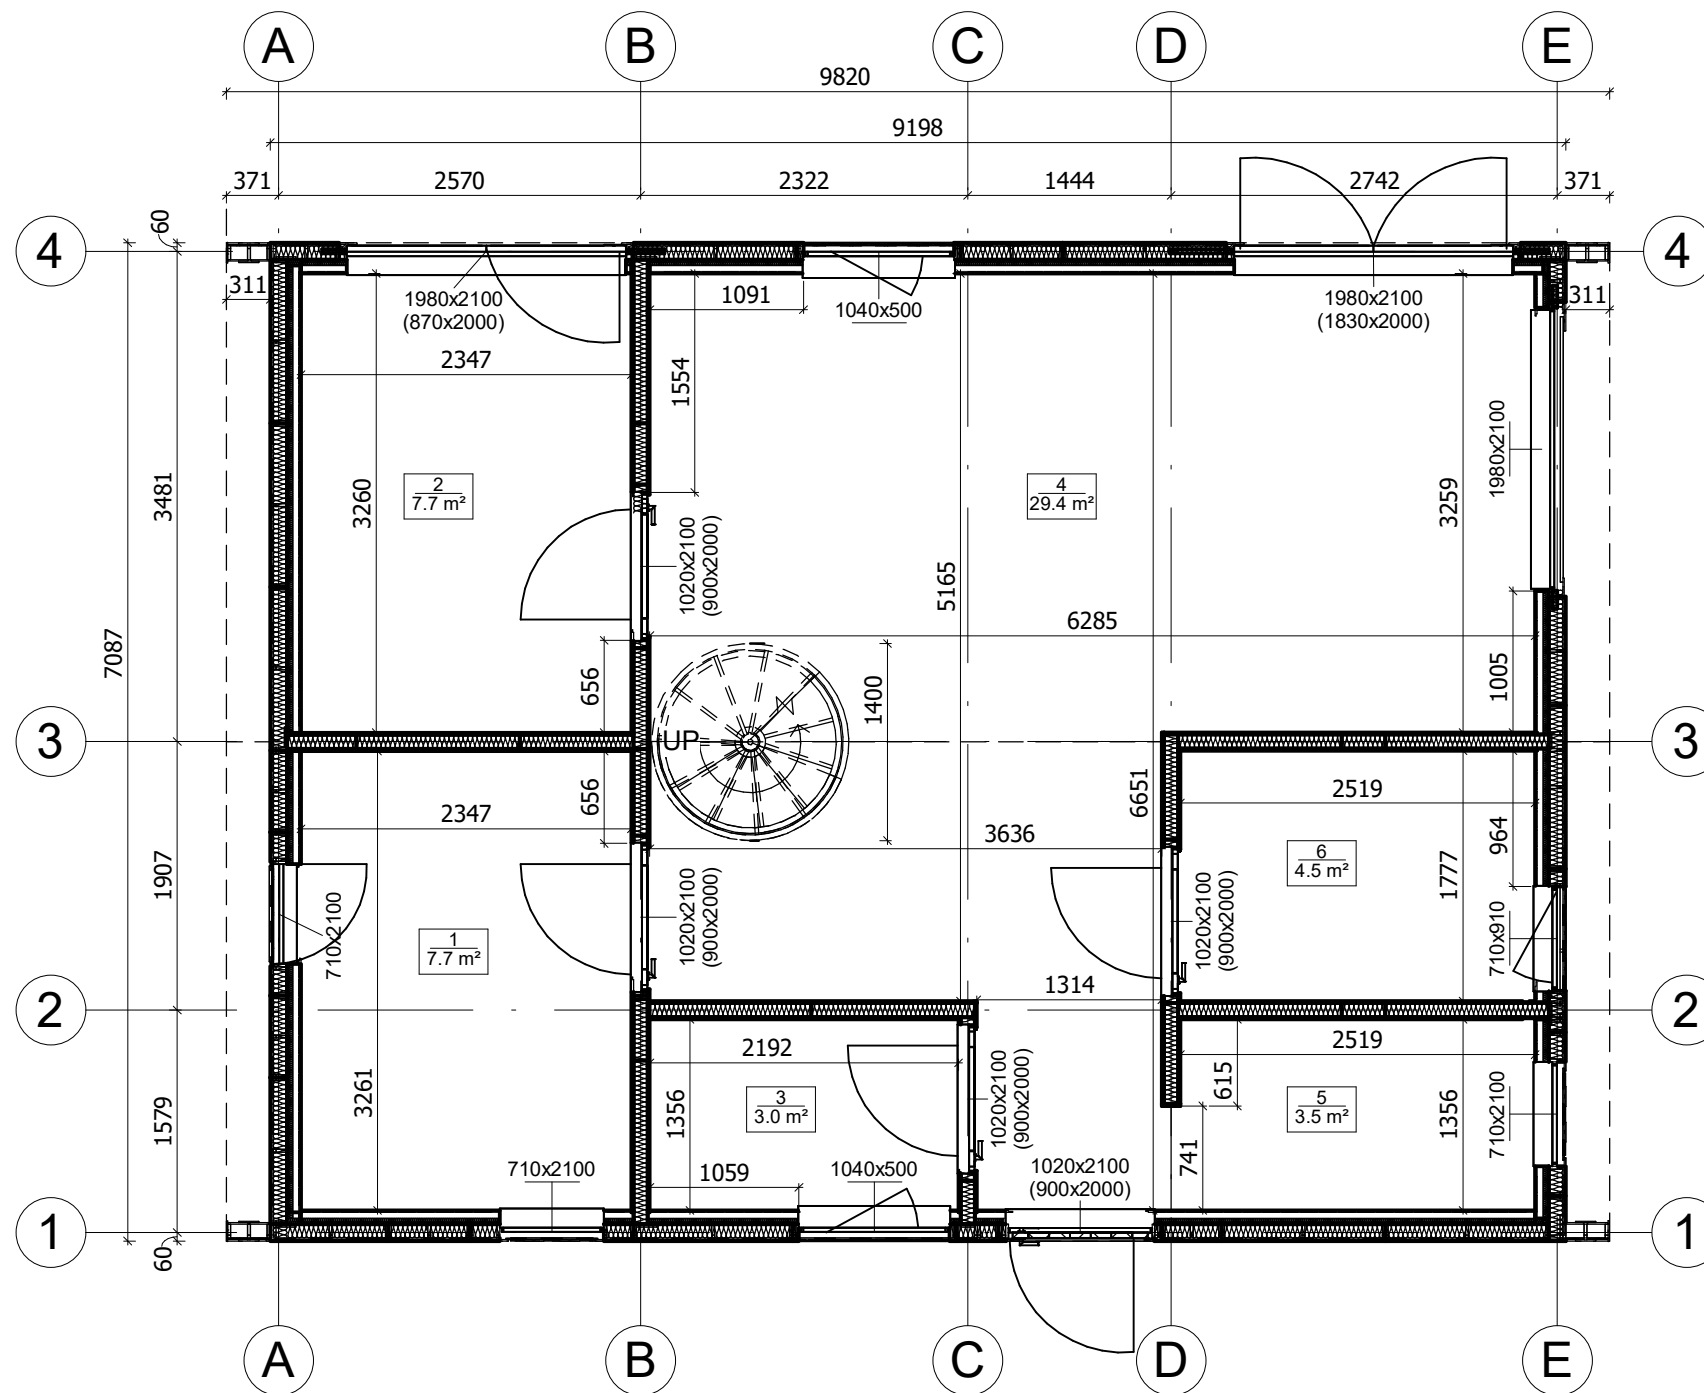


All interior area	69.7 m2	Profile	S100_A1	Project	V12_A1_THERMO 9.8x7_S100	Scale
All roof area	90.7 m2	All terrace		2025-09-29 04:56:30	Drawing name 1 FLOOR PLAN	1 : 55

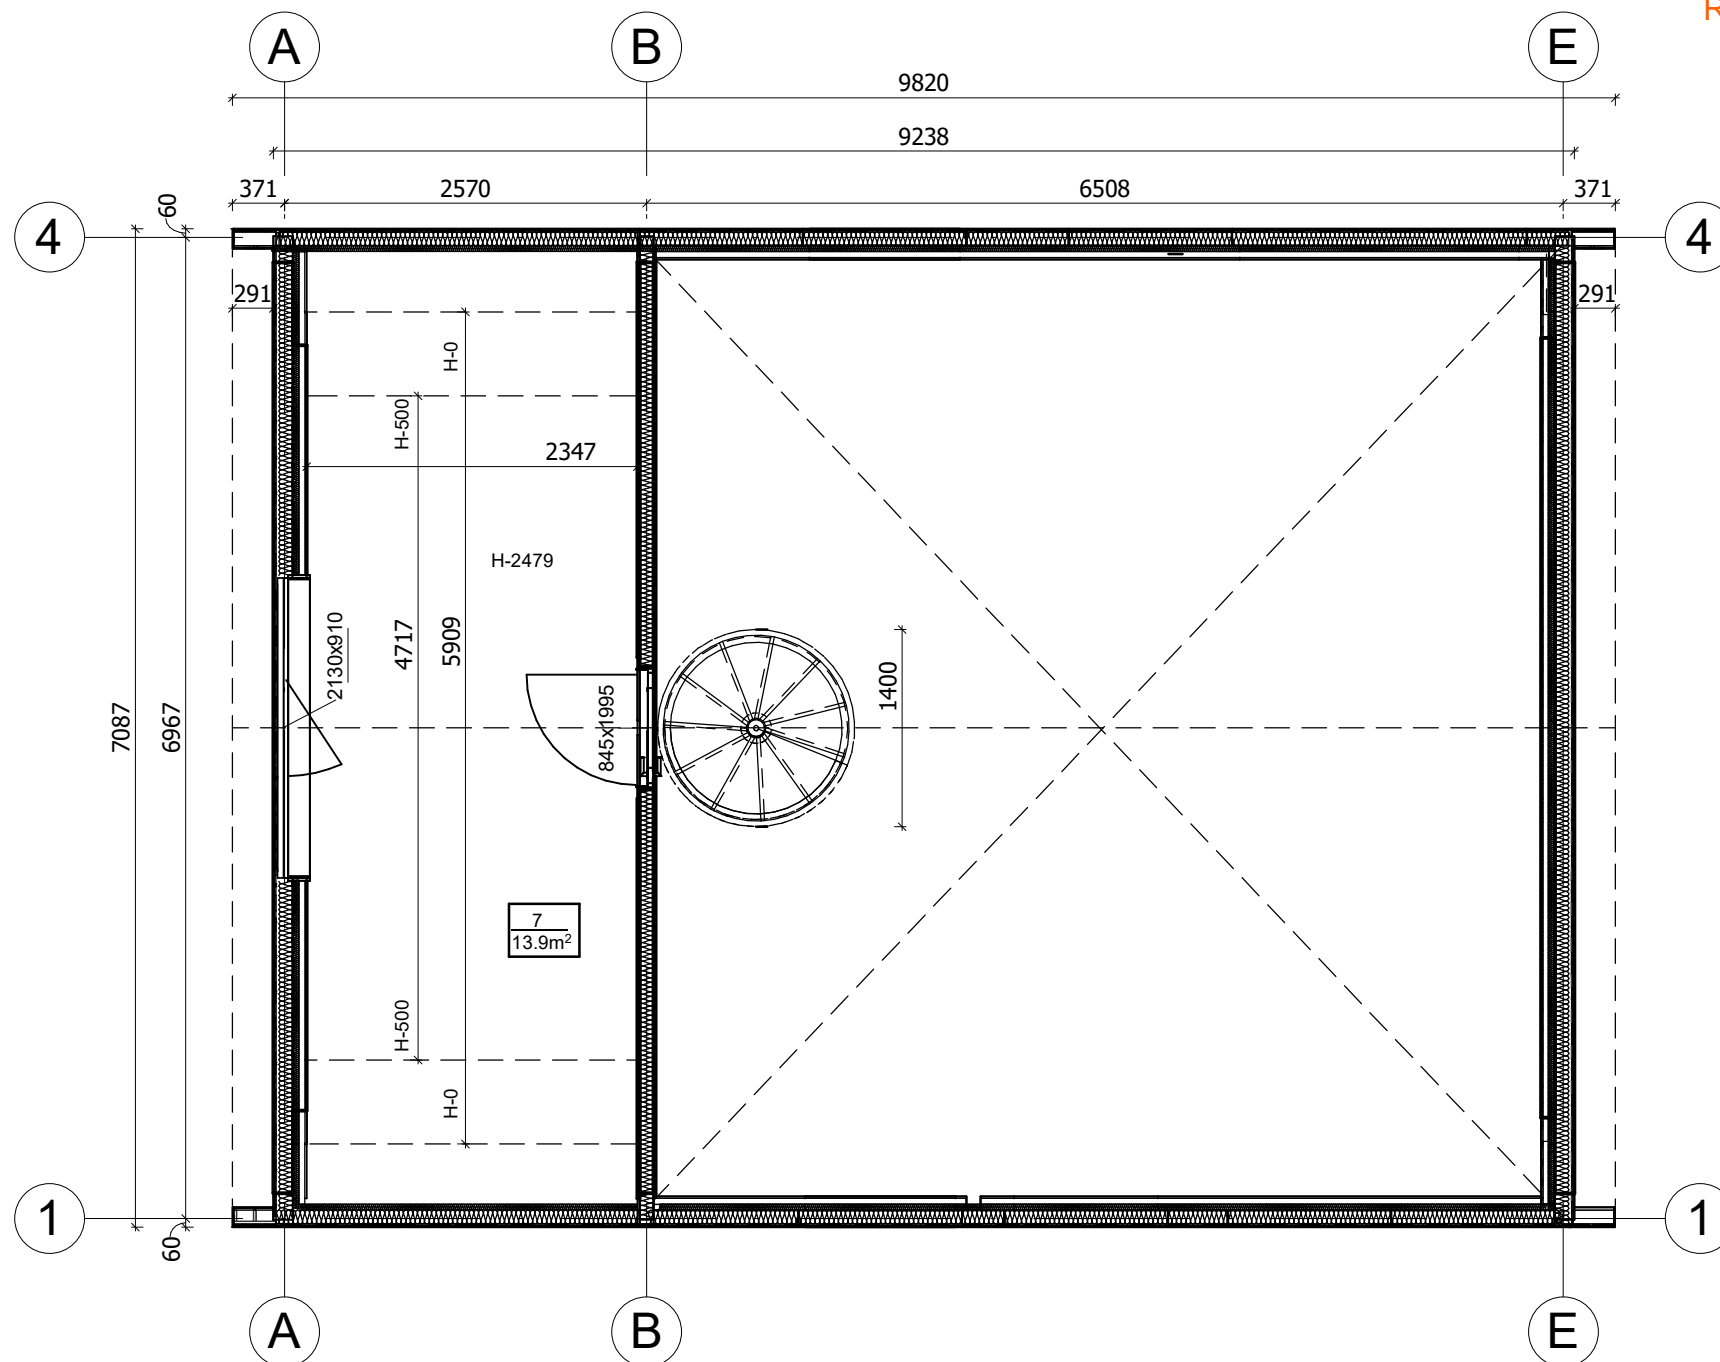

All interior area	69.7 m2	Profile	S100_A1	Project	V12_A1_THERMO 9.8x7_S100	Scale
All roof area	90.7 m2	All terrace		2025-09-29 04:56:32	Drawing name 2 FLOOR PLAN	1 : 55

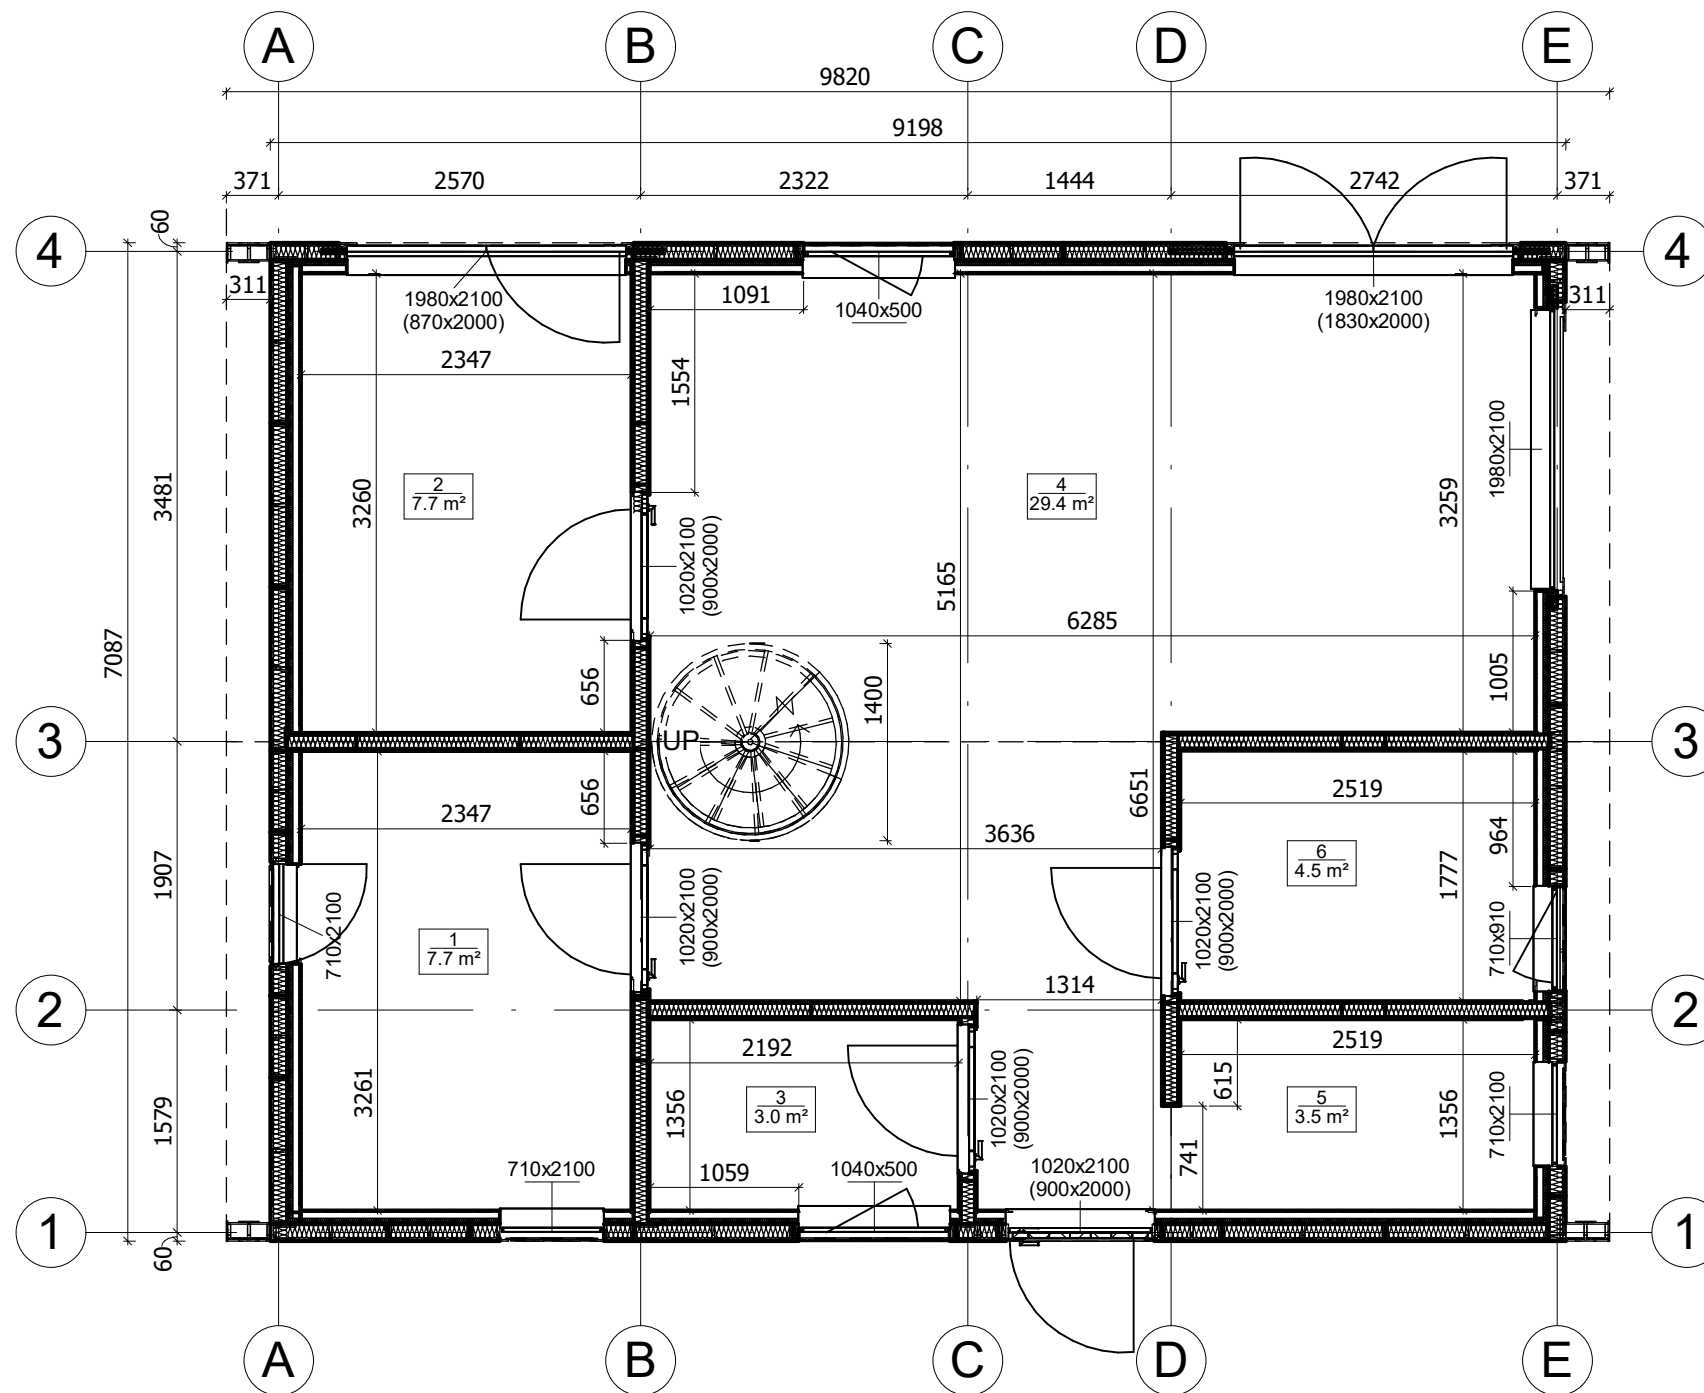

All interior area	69.7 m2	Profile	S100_A1	Project	V12_A1_THERMO 9.8x7_S100	Scale
All roof area	90.7 m2	All terrace		2025-09-29 04:56:30	Drawing name 1 FLOOR PLAN	1 : 55

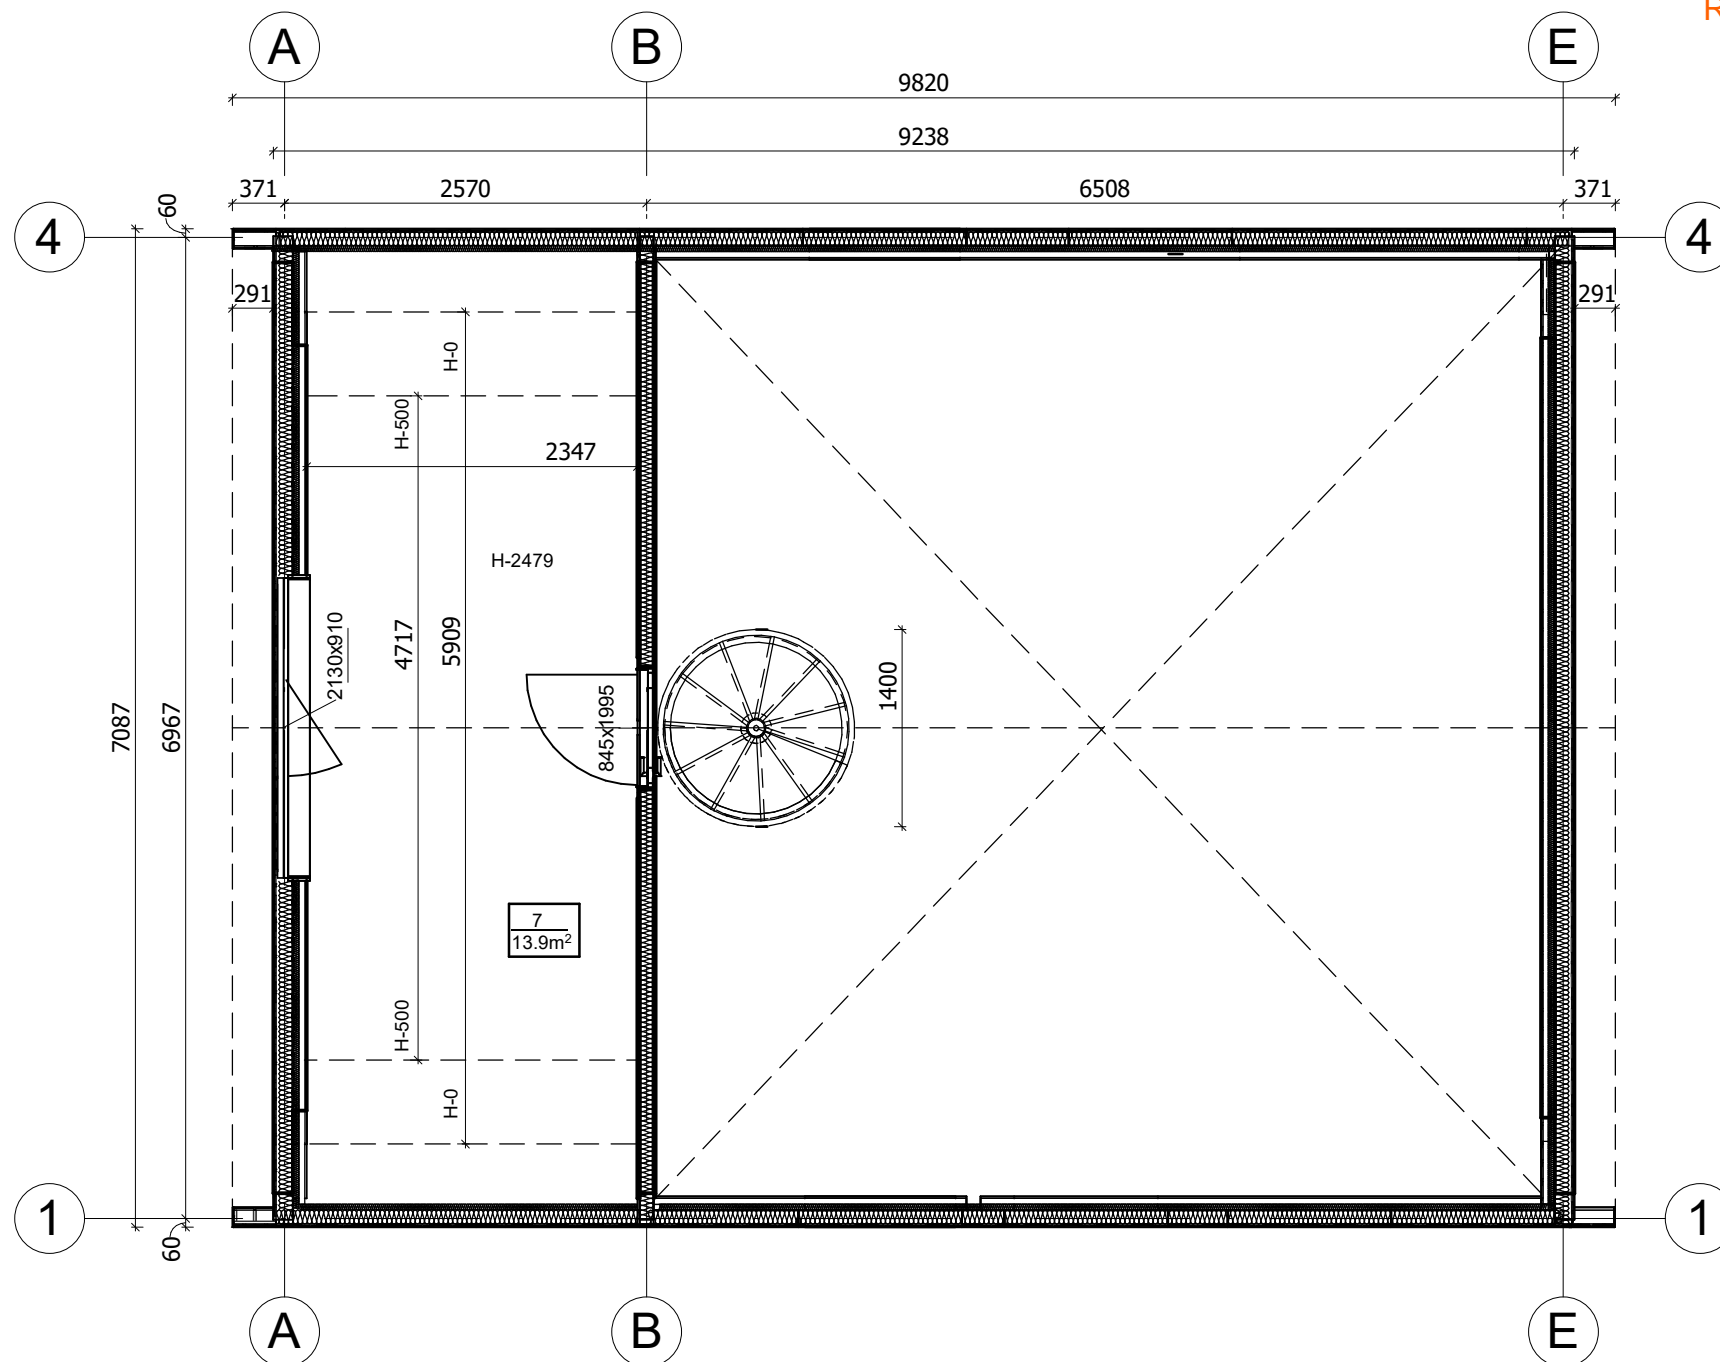

All interior area	69.7 m2	Profile	S100_A1	Project	V12_A1_THERMO 9.8x7_S100	Scale
All roof area	90.7 m2	All terrace		2025-09-29 04:56:32	Drawing name 2 FLOOR PLAN	1 : 55