



**Dom 49 m² mieszkalny,
modułowy, całoroczny BANINO
V3_A1
8,1 x 8,2 m, DOM MIESZKALNY
W STANIE PODSTAWOWYM_ WT
2021, System ociepleń THERMO
+ stolarka 3 szybowe PVC +
trzykrotnie malowana elewacja +
dostawa i montaż zestawu**

Produkt

#V3_A1_8,1x8,2_DOMMIESZKALNYWSTANIEPO
DSTAWOWYM_WT2021_Systemociep

144200.00 zł

<https://domyekoarchitektura.pl/dom-49-m2-mieszkalny-modulowy-caloroczny-banino-v3-a1>



Tel.: +48 856 723 031


Kontakt mailowy: sklep@domyekoarchitektura.pl
www.domyekoarchitektura.pl




All interior area	49.2 m2	Profile	S100_A1	Project	V3_A1_THERMO_8.1x8.2_S100	Scale
All roof area	62.2 m2	All terrace	-	10/28/2023 6:13:12 AM	Drawing name 3D VISUALIZATION	




All interior area	49.2 m2	Profile	S100_A1	Project	V3_A1_THERMO_8.1x8.2_S100	Scale
All roof area	62.2 m2	All terrace	-	10/28/2023 6:13:13 AM	Drawing name 3D VISUALIZATION	

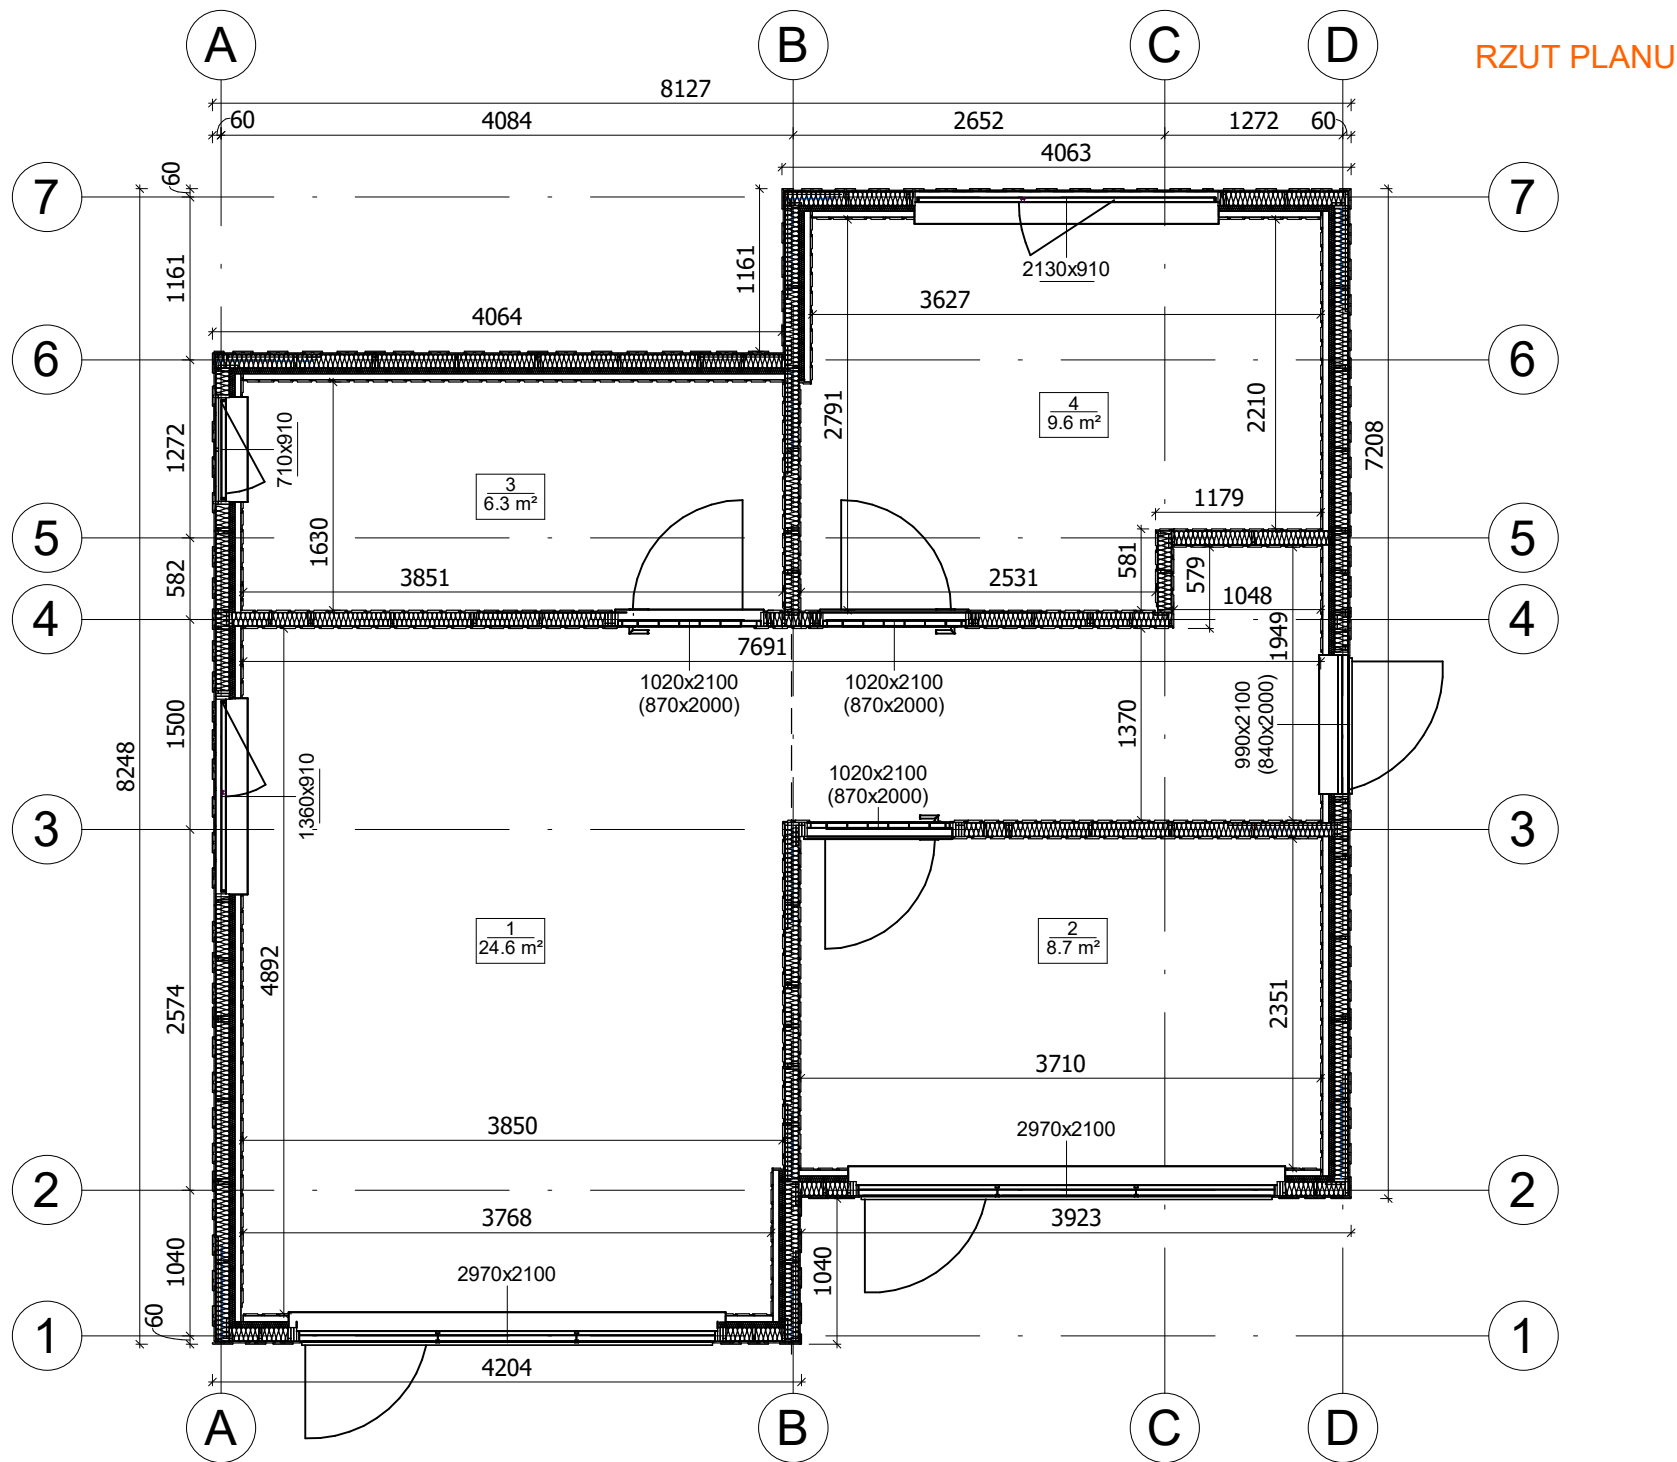

All interior area	49.2 m ²	Profile	S100_A1	Project	V3_A1_THERMO_8.1x8.2_S100	Scale
All roof area	62.2 m ²	All terrace	-	10/27/2023 2:50:47 PM	Drawing name	1 FLOOR PLAN
						1 : 55

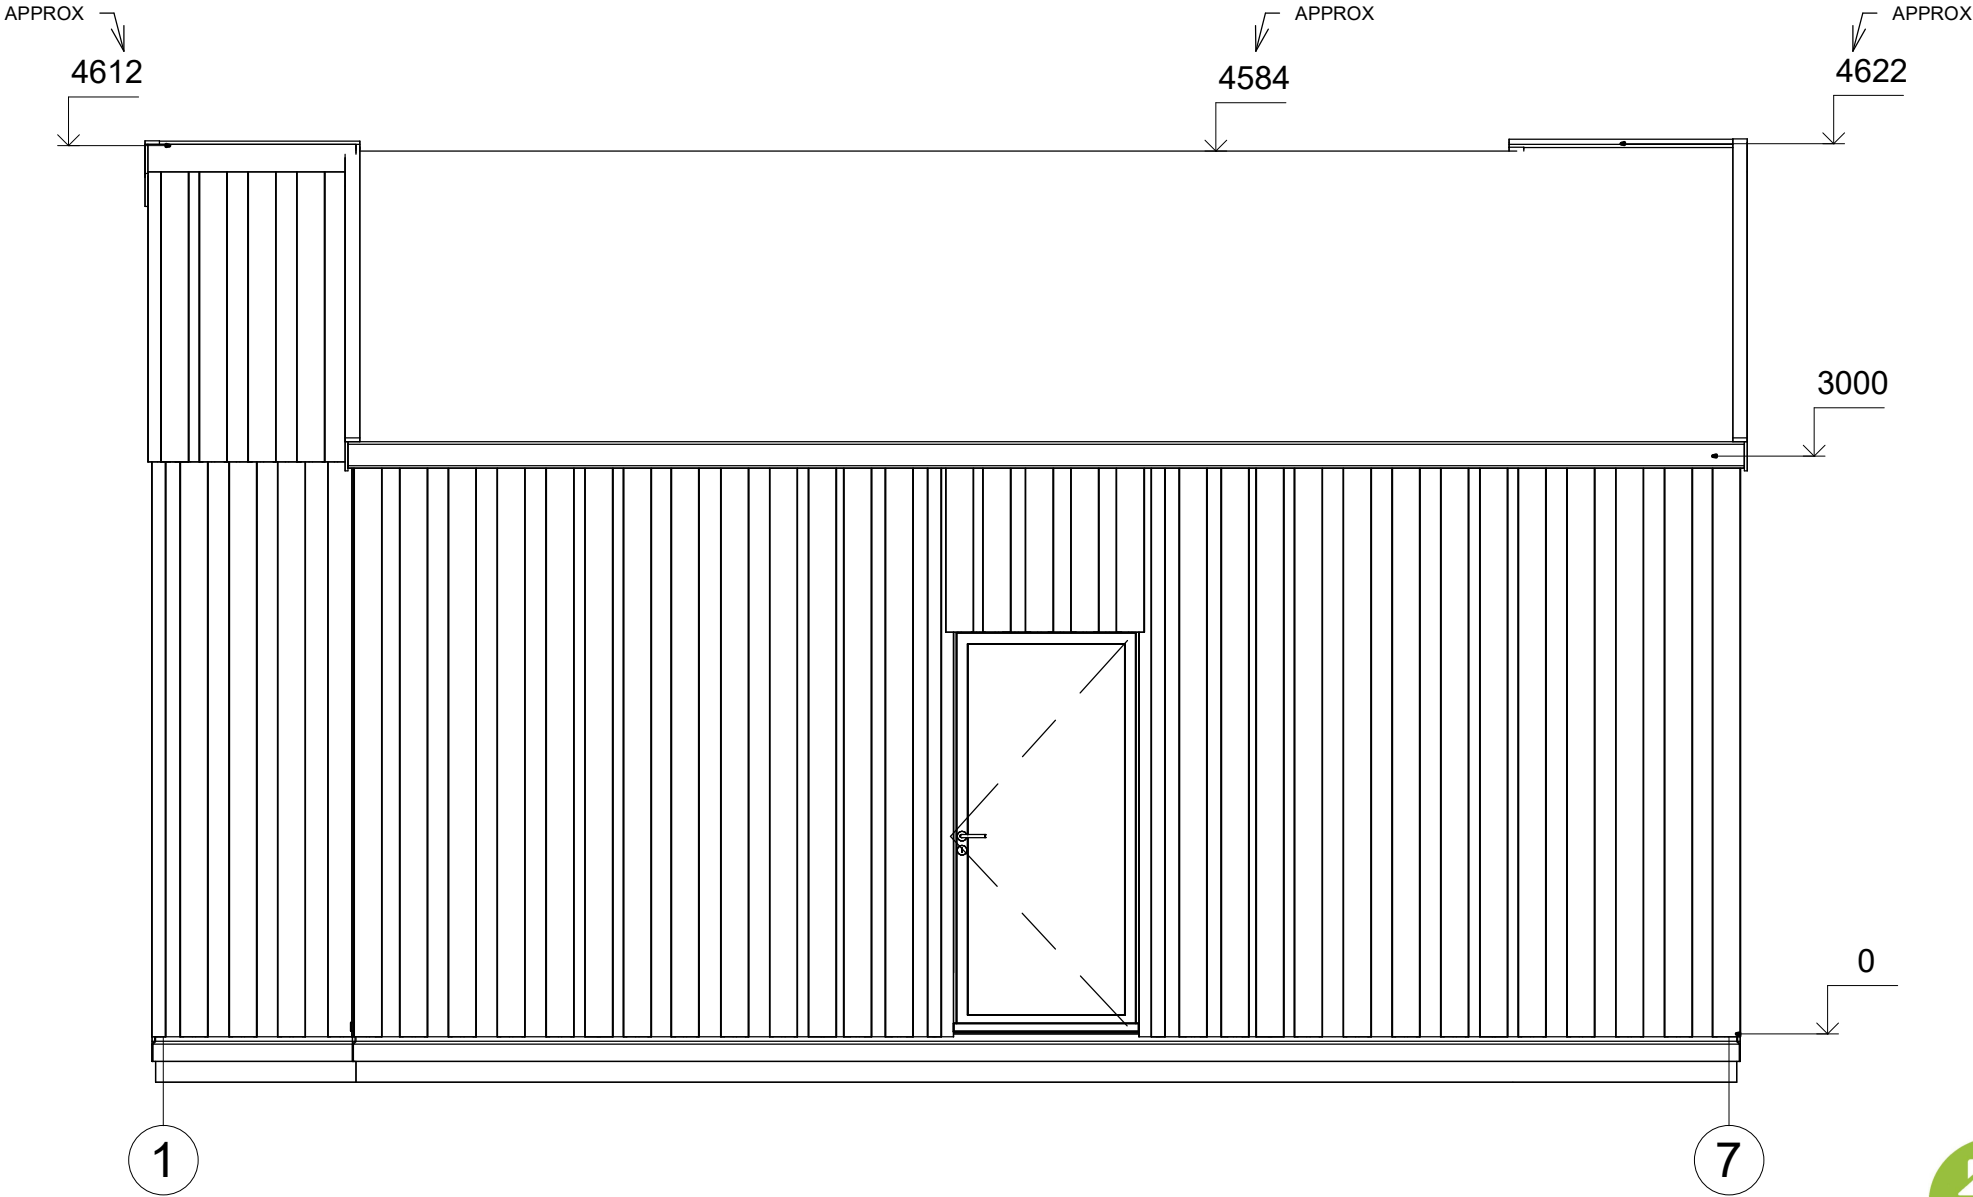

All interior area	50.5 m2	Profile	S100_A1	Project	V3_A1_PLUS_8.1x8.2_S100	Scale
All roof area	62.5 m2	All terrace	-	4/22/2024 1:09:19 PM	Drawing name	FACADE 17
						1 : 40

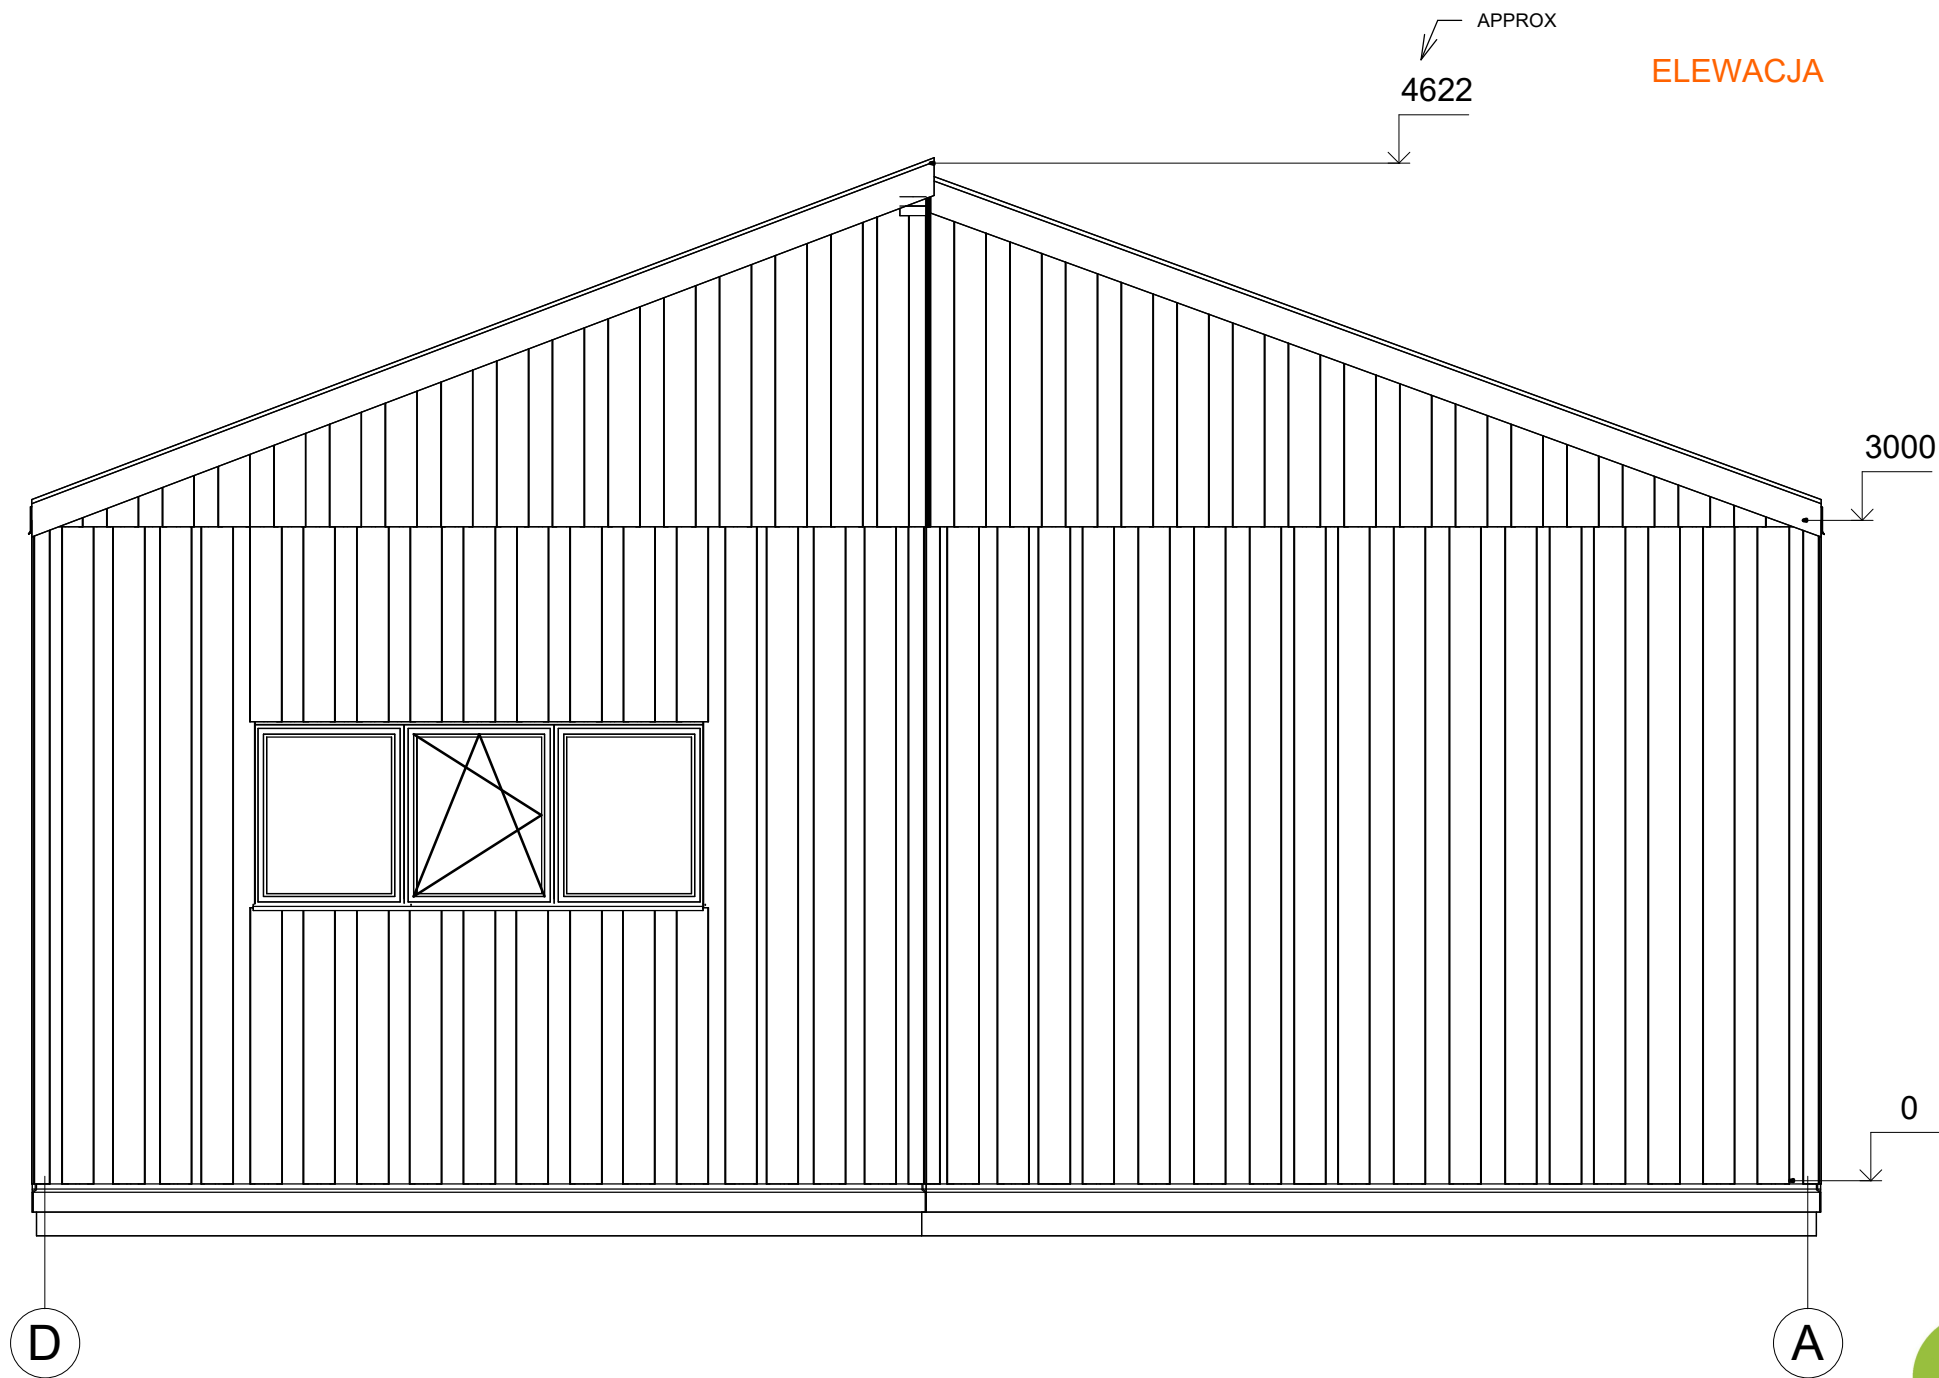

All interior area	50.5 m2	Profile	S100_A1	Project	V3_A1_PLUS_8.1x8.2_S100	Scale
All roof area	62.5 m2	All terrace	-	4/22/2024 1:09:20 PM	Drawing name	FACADE DA
						1 : 35

APPROX
4612

ELEWACJA

3000

0


A

D



All interior area	50.5 m2	Profile	S100_A1	Project	V3_A1_PLUS_8.1x8.2_S100	Scale
All roof area	62.5 m2	All terrace	-	4/22/2024 1:09:20 PM	Drawing name	FACADE AD
						1 : 35

ELEWACJA

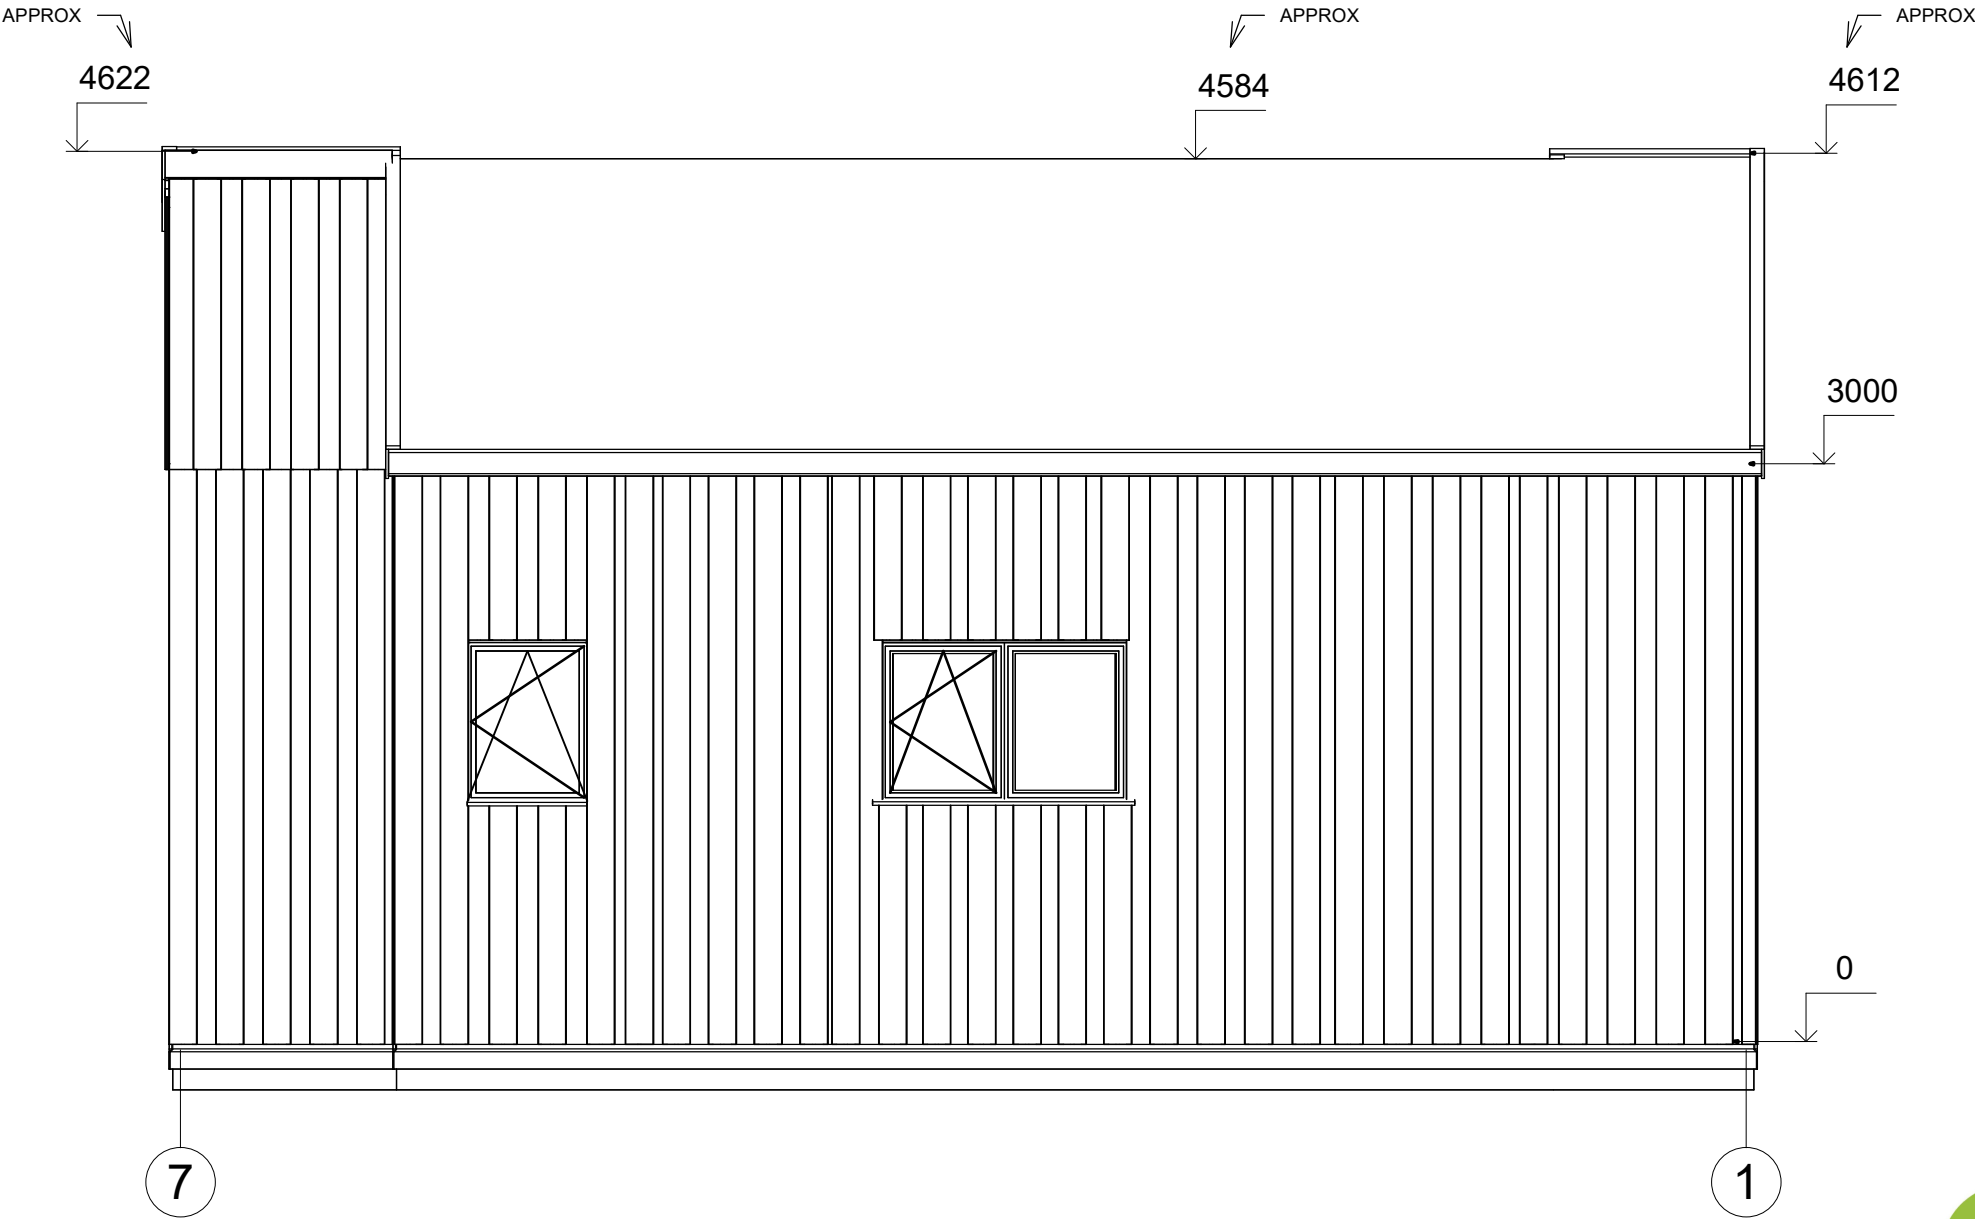

All interior area	50.5 m2	Profile	S100_A1	Project	V3_A1_PLUS_8.1x8.2_S100	Scale
All roof area	62.5 m2	All terrace	-	4/22/2024 1:09:20 PM	Drawing name	FACADE 71
						1 : 40