



**Dom 97 m² mieszkalny,
modułowy, całoroczny ROSKO
V5_A1
6 x 10,7 m, DOM MIESZKALNY W
STANIE SUROWYM
ZAMKNIĘTYM_ WT 2021, Ciepła
płyta fundamentowa + system
ociepleń PRO + stolarka 3
szybowe PVC + trzykrotne
malowana elewacja + pokrycie
dachu i orynowanie + dostawa
i montaż zestawu**

Produkt

#V5_A1_6x10,7_DOMMIESZKALNYWSTANIESU
ROWYMZAMKNIĘTYM_WT2021_Ciepła

363880.00 zł

~~376990.00 zł~~ / Zaoszczędzisz : 13110.00 zł

Najniższa cena w ciągu ostatnich 30 dni **376990.00 zł**

Cena obowiązuje przez 15 dni

<https://domyekoarchitektura.pl/dom-97-m2-mieszkalny-modulowy-caloroczny-rosko-v5-a1>



Tel.: +48 856 723 031


Kontakt mailowy: sklep@domyekoarchitektura.pl
www.domyekoarchitektura.pl




All interior area	96.5 m2	Profile	S100_A1	Project	V5_A1_PRO_6x10.7_S100	Scale
All roof area	69.7 m2	All terrace	64.8 m2	12/19/2023 3:19:53 PM	Drawing name 3D VISUALIZATION	



All interior area	96.5 m2	Profile	S100_A1	Project	V5_A1_PRO_6x10.7_S100	Scale
All roof area	69.7 m2	All terrace	64.8 m2	Drawing name	3D VISUALIZATION	
				12/19/2023 3:19:54 PM		

 


All interior area	96.5 m2	Profile S100_A1		12/19/2023 10:26:50 AM	Project V5_A1_PRO_6x10.7_S100	Scale 1 : 77
All roof area	69.7 m2	All terrace	64.8 m2		Drawing name 1 FLOOR PLAN	

 

All interior area	96.5 m2	Profile S100_A1		Project V5_A1_PRO_6x10.7_S100	Scale 1 : 70
All roof area	69.7 m2	All terrace	64.8 m2	Drawing name 2 FLOOR PLAN	

PRZEKROJ

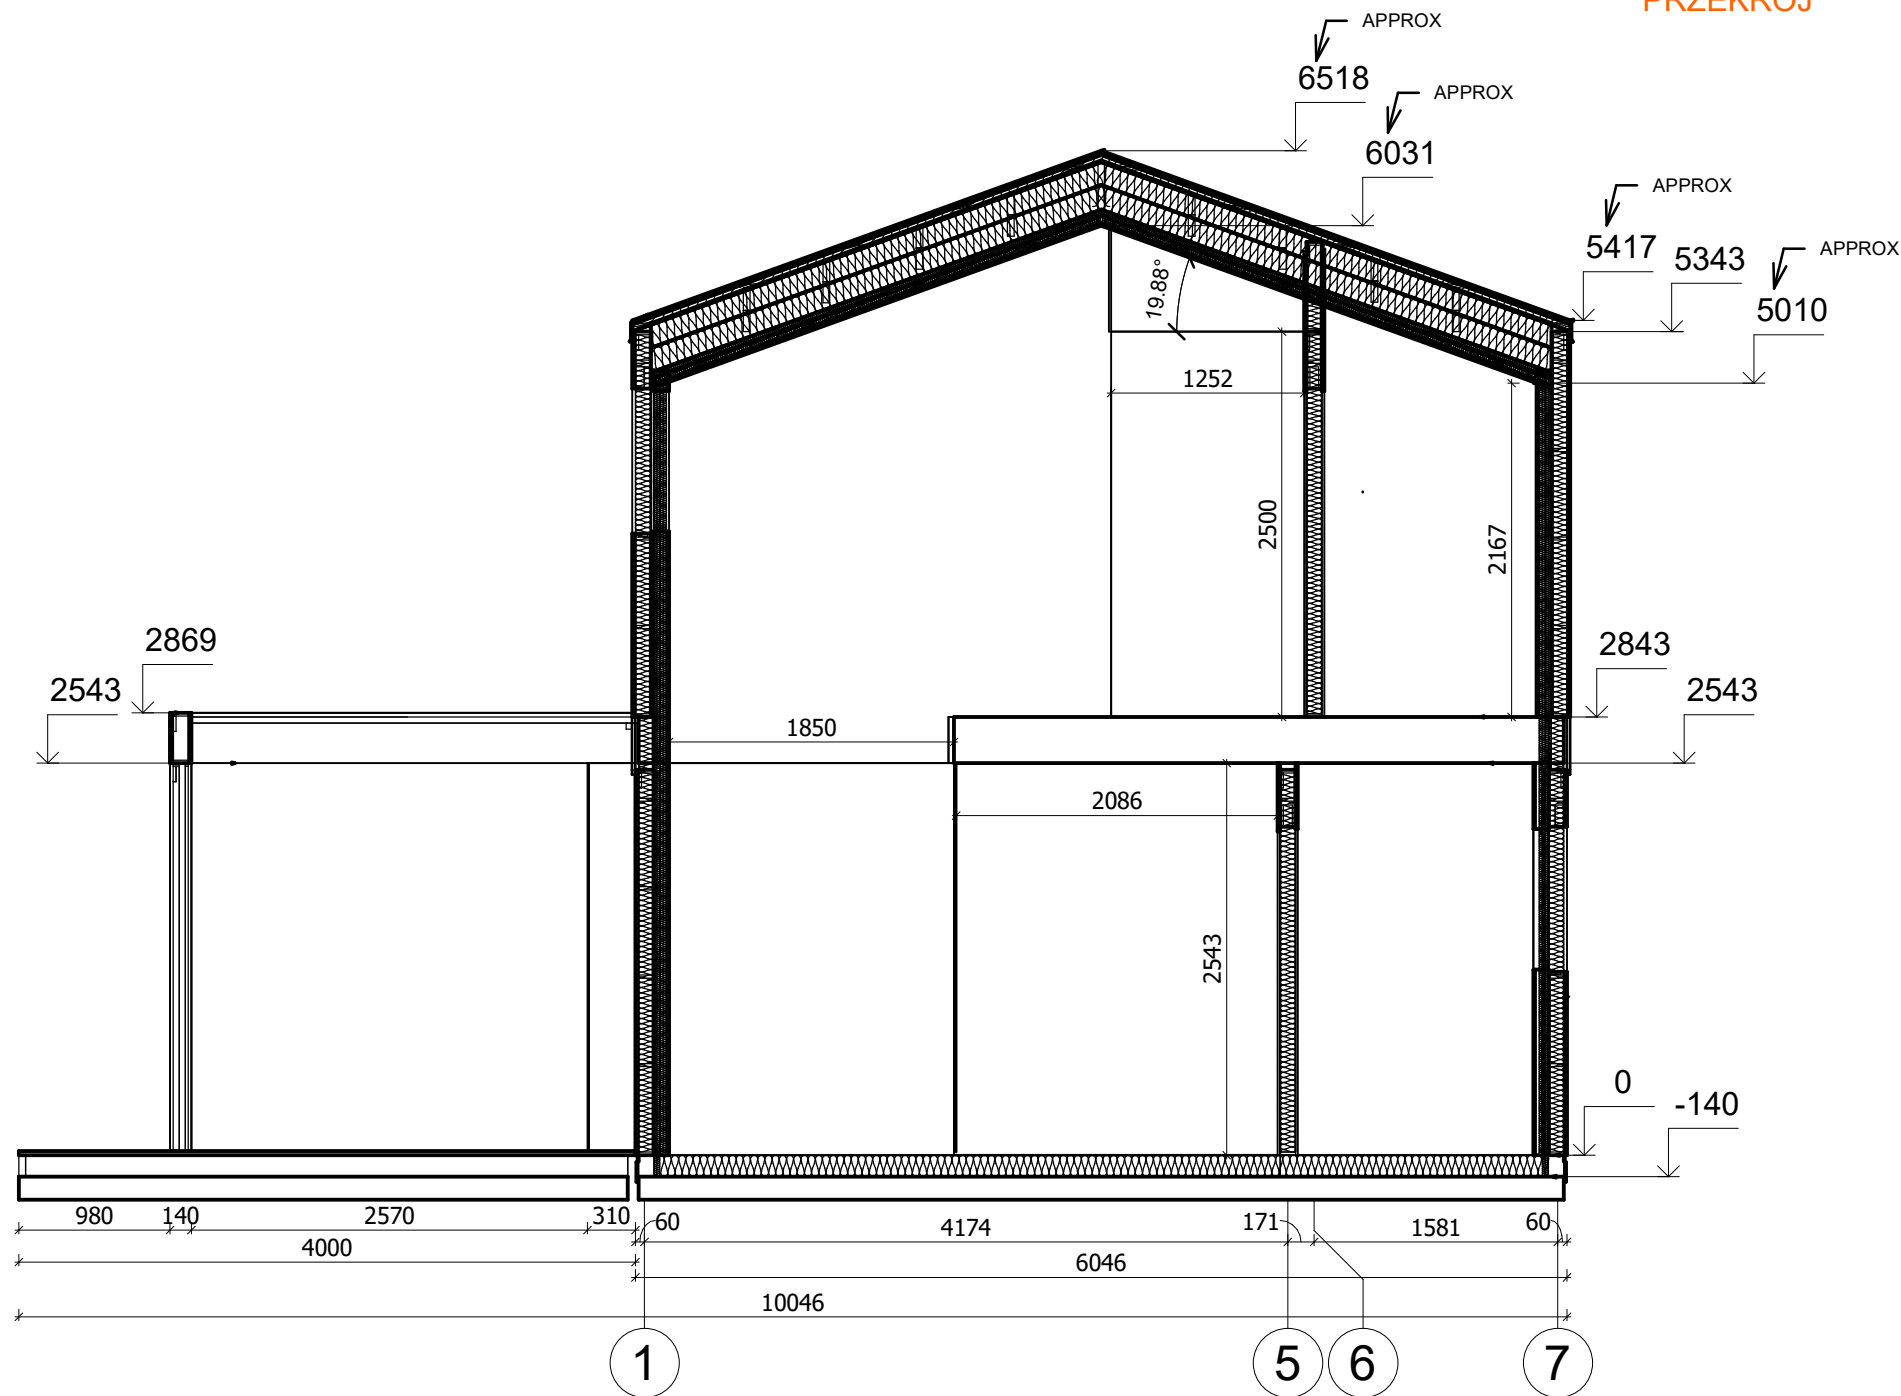

All interior area	96.5 m2	Profile	S100_A1	Project	V5_A1_PRO_6x10.7_S100	Scale	
All roof area	69.7 m2	All terrace	64.8 m2	Drawing name	VERTICAL SECTION E-17	1 : 50	

12/19/2023
10:21:29
AM