



**Domek całoroczny 30 m²
modułowy STOK V1_A2
4,1 x 5,3 m, DOM MIESZKALNY
W STANIE PODSTAWOWYM_ WT
2021, System ociepleń THERMO
+ stolarka 3 szybowe PVC +
pokrycie dachu i elewacji
gontem bitumycznym + dostawa
i montaż zestawu**

Produkt

#V1_A2_4,1x5,3_DOMMIESZKALNYWSTANIEPO
DSTAWOWYM_WT2021_Systemociep

77080.00 zł

92700.00-zł / Zaoszczędzisz : 15620.00 zł

Najniższa cena w ciągu ostatnich 30 dni **92700.00 zł**

Cena obowiązuje przez 15 dni

<https://domyekoarchitektura.pl/domek-caloroczny-30-m2-modulowy-stok-v1-a2>




Tel.: +48 856 723 031


Kontakt mailowy: sklep@domyekoarchitektura.pl
www.domyekoarchitektura.pl



All interior area	28.8 m2	Profile	S100_A2	Project	V1_A2_THERMO_4x5.3_S100	Scale
All roof area	35.0 m2	All terrace	1.7 m2	7/17/2023 5:28:07 AM	Drawing name	3D VISUALIZATION

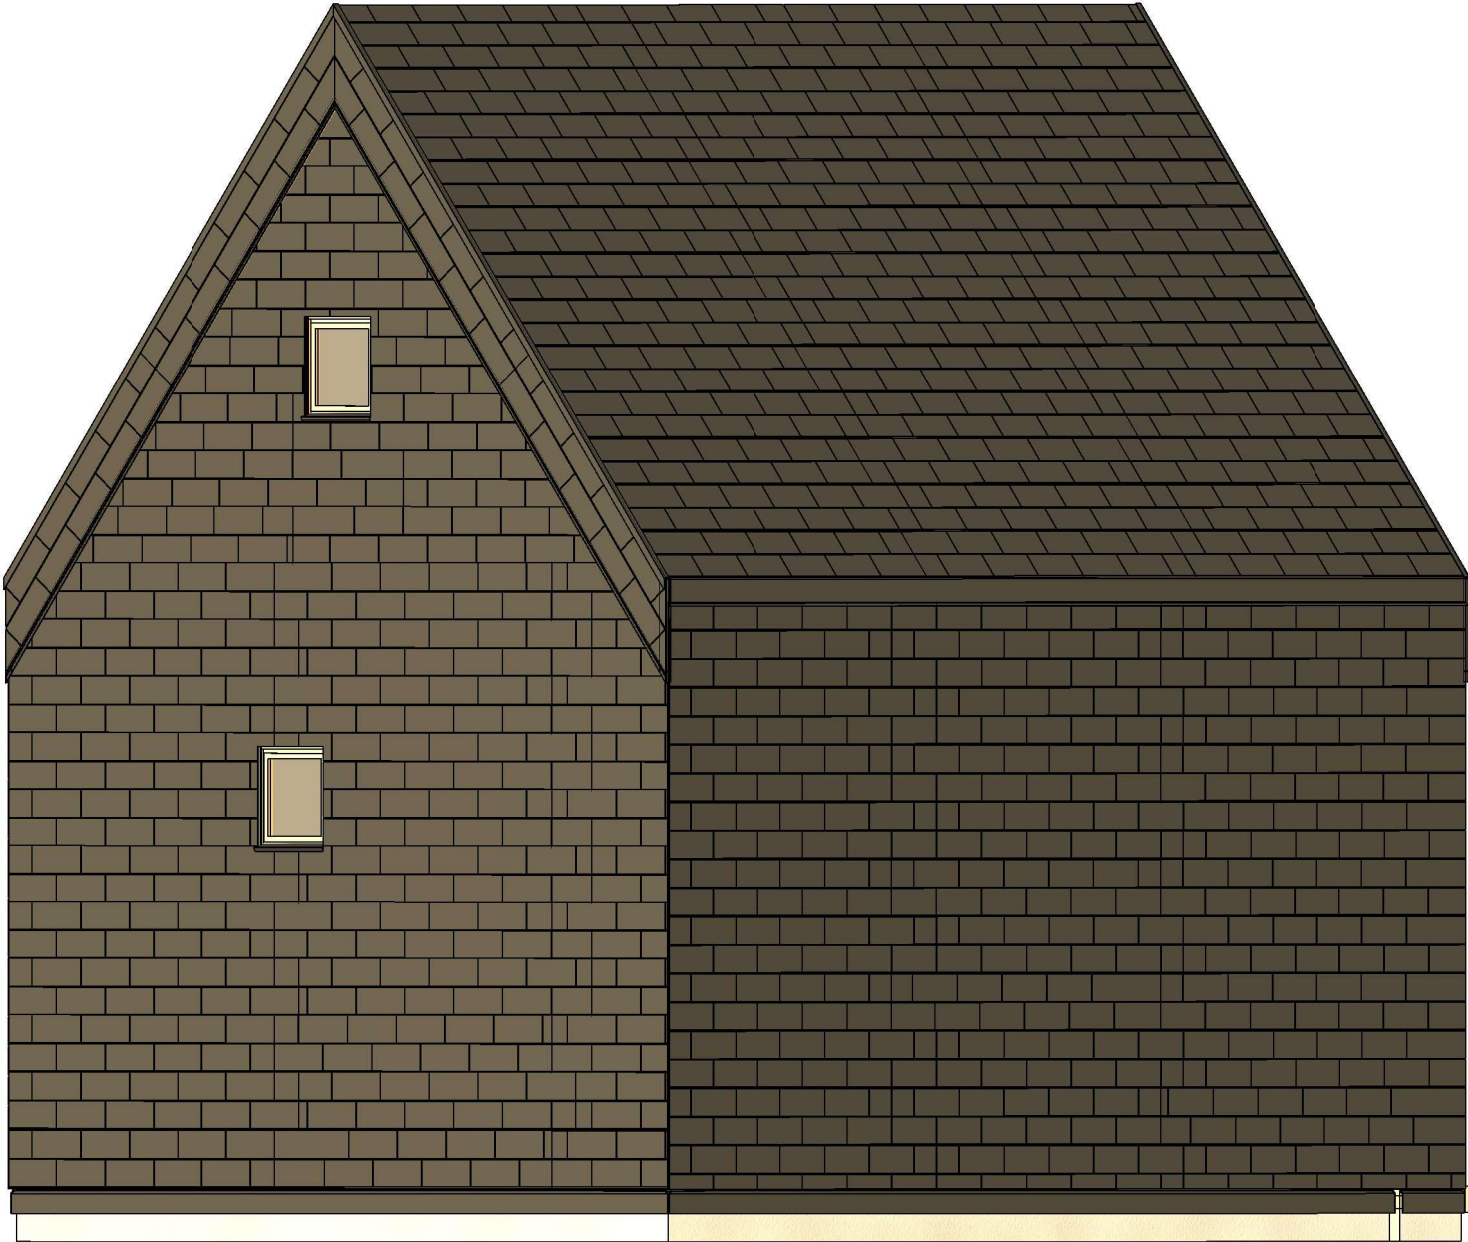

All interior area	28.8 m2	Profile	S100_A2	Project	V1_A2_THERMO_4x5.3_S100	Scale
All roof area	35.0 m2	All terrace	1.7 m2	7/17/2023 5:28:09 AM	Drawing name	3D VISUALIZATION

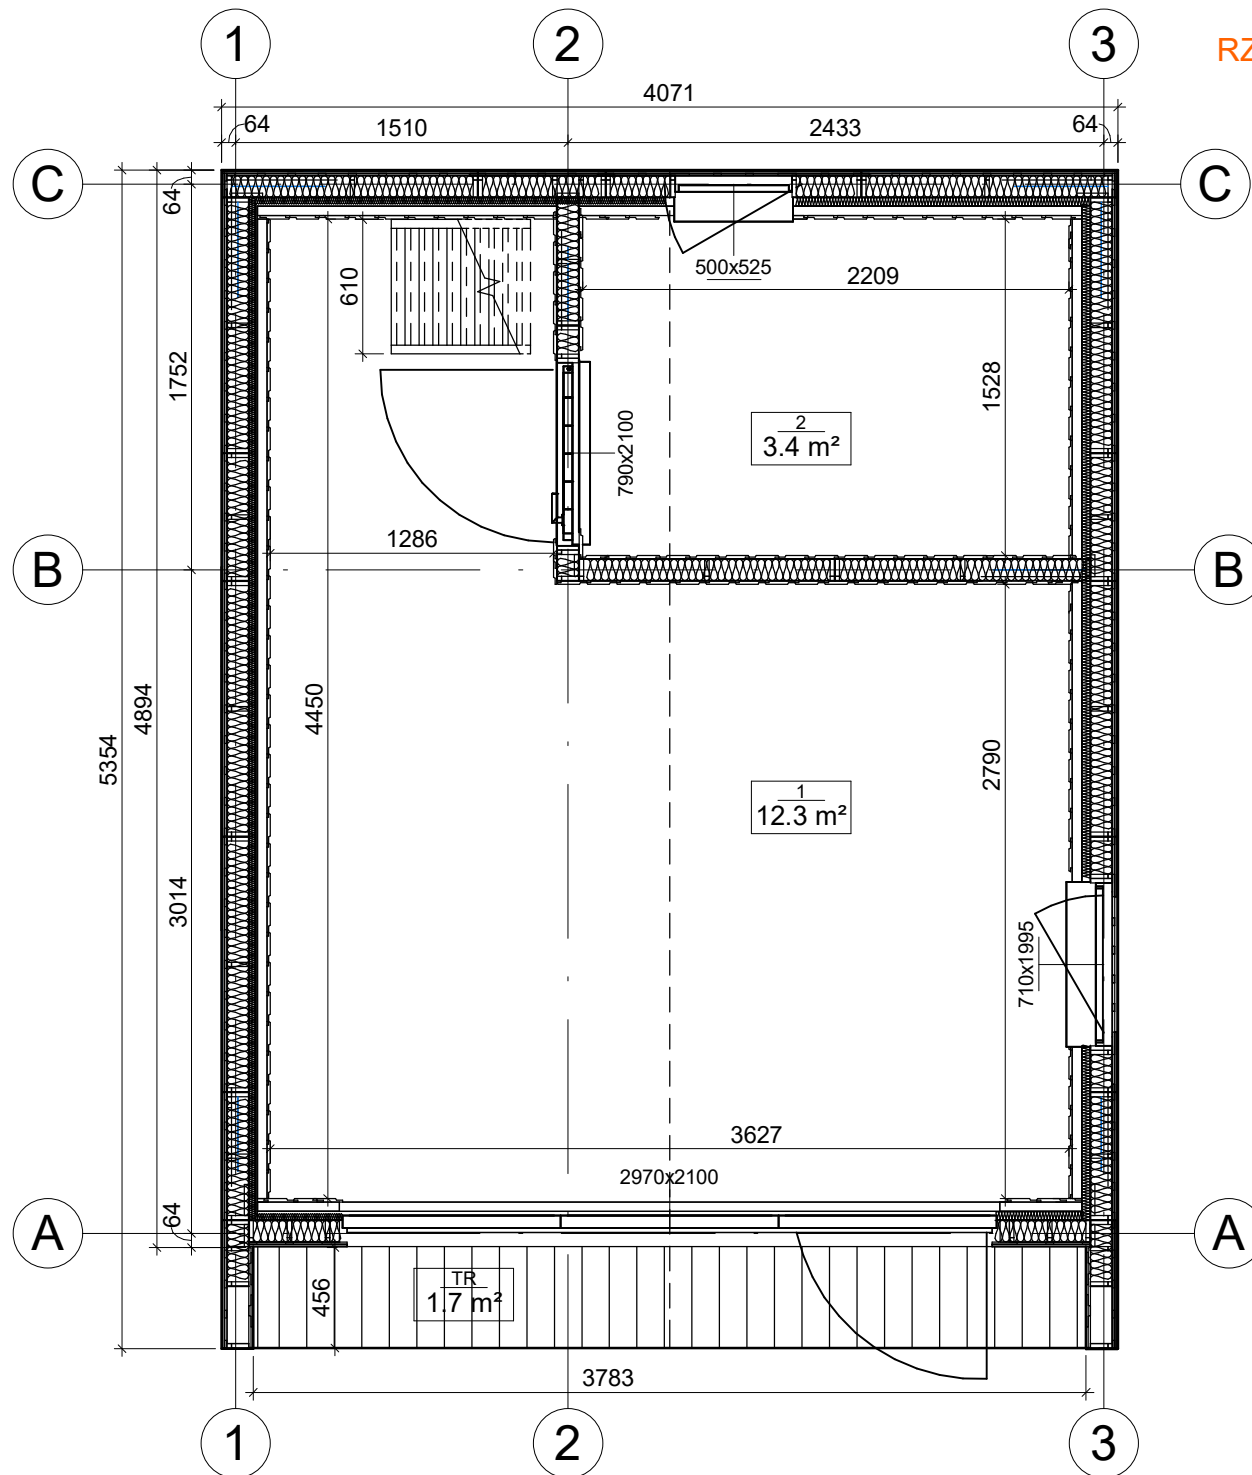


RZUT PLANU




All interior area	28.8 m2	Profile	S100_A2	Project	V1_A2_THERMO_4x5.3_S100	Scale
All roof area	35.0 m2	All terrace	1.7 m2	7/12/2023 4:24:20 PM	Drawing name	1 FLOOR PLAN
						1 : 35


RZUT PLANU

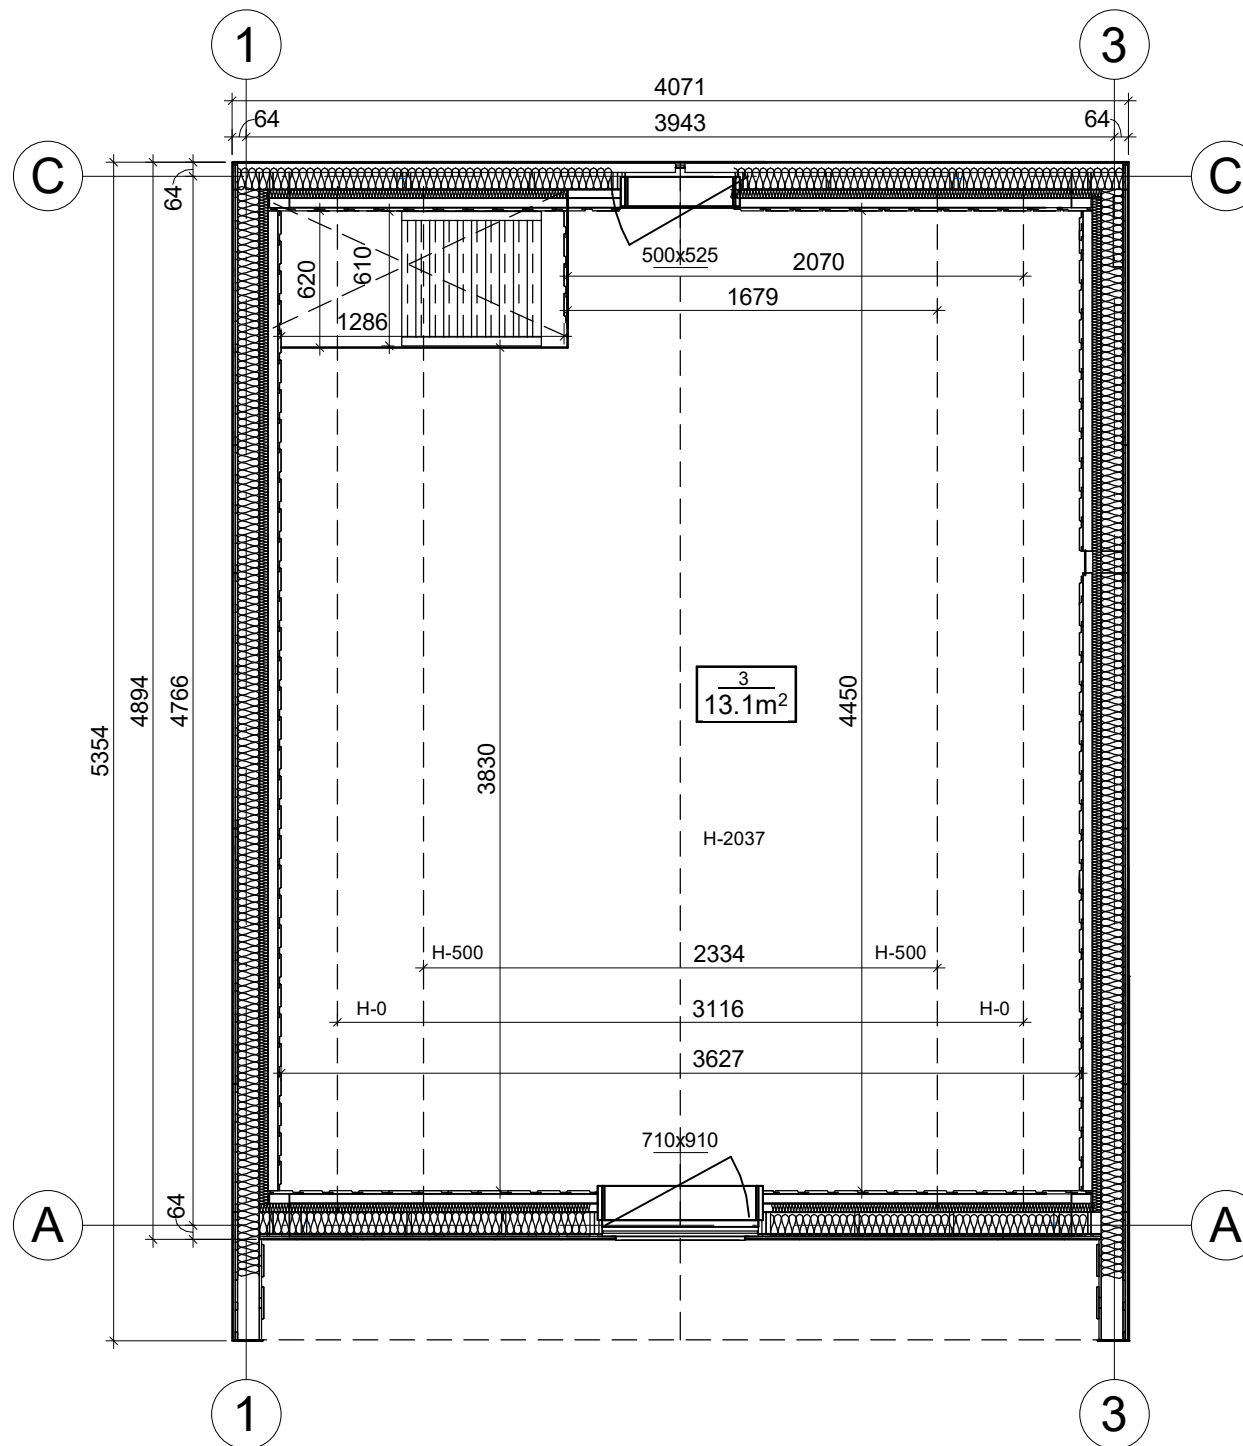


All interior area	28.8 m2	Profile	S100_A2	Project	V1_A2_THERMO_4x5.3_S100	Scale
All roof area	35.0 m2	All terrace	1.7 m2	7/12/2023 4:24:21 PM	Drawing name	2 FLOOR PLAN
						1 : 35

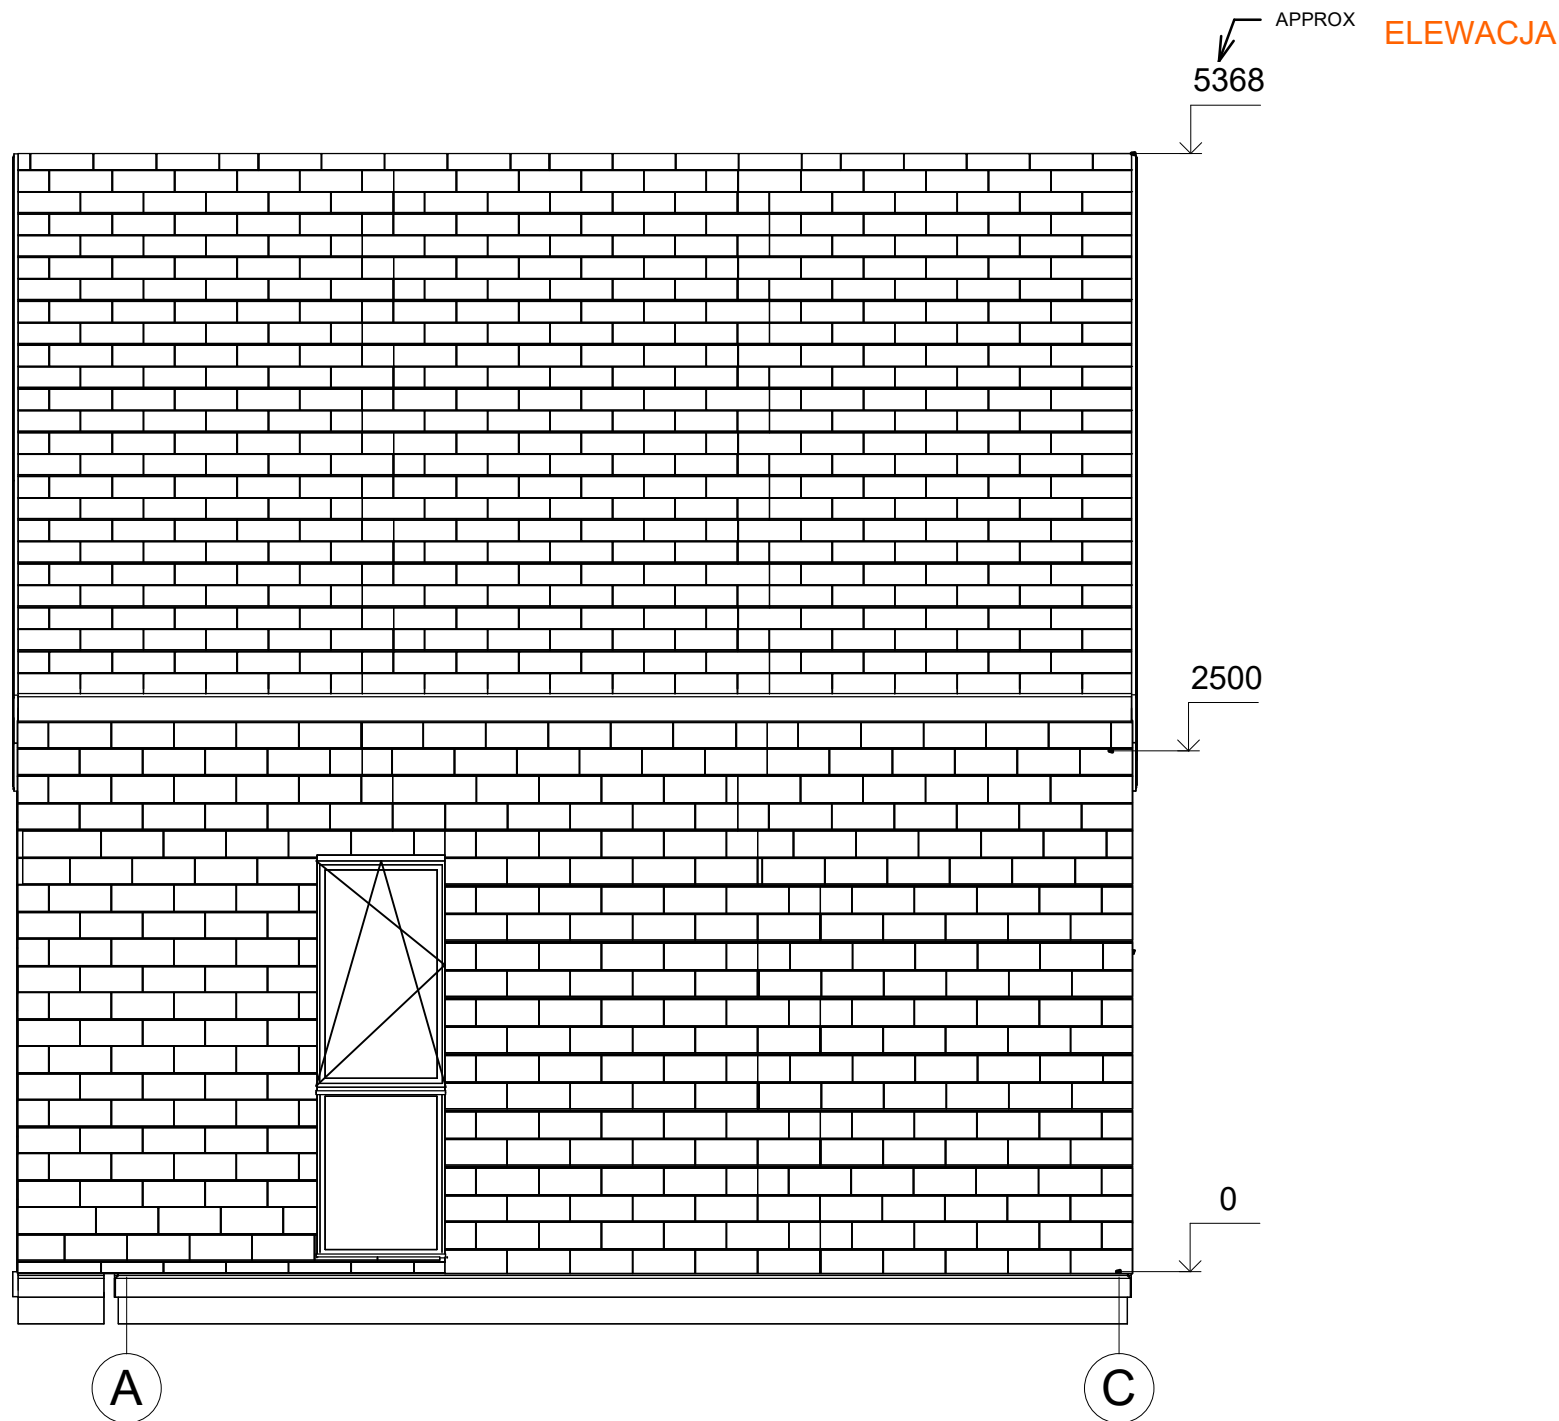


All interior area	28.8 m2	Profile	S100_A2	7/13/2023 9:14:45 AM	Project	V1_A2_THERMO_4x5.3_S100	Scale
All roof area	35.0 m2	All terrace	1.7 m2		Drawing name	FACADE AC	1 : 37

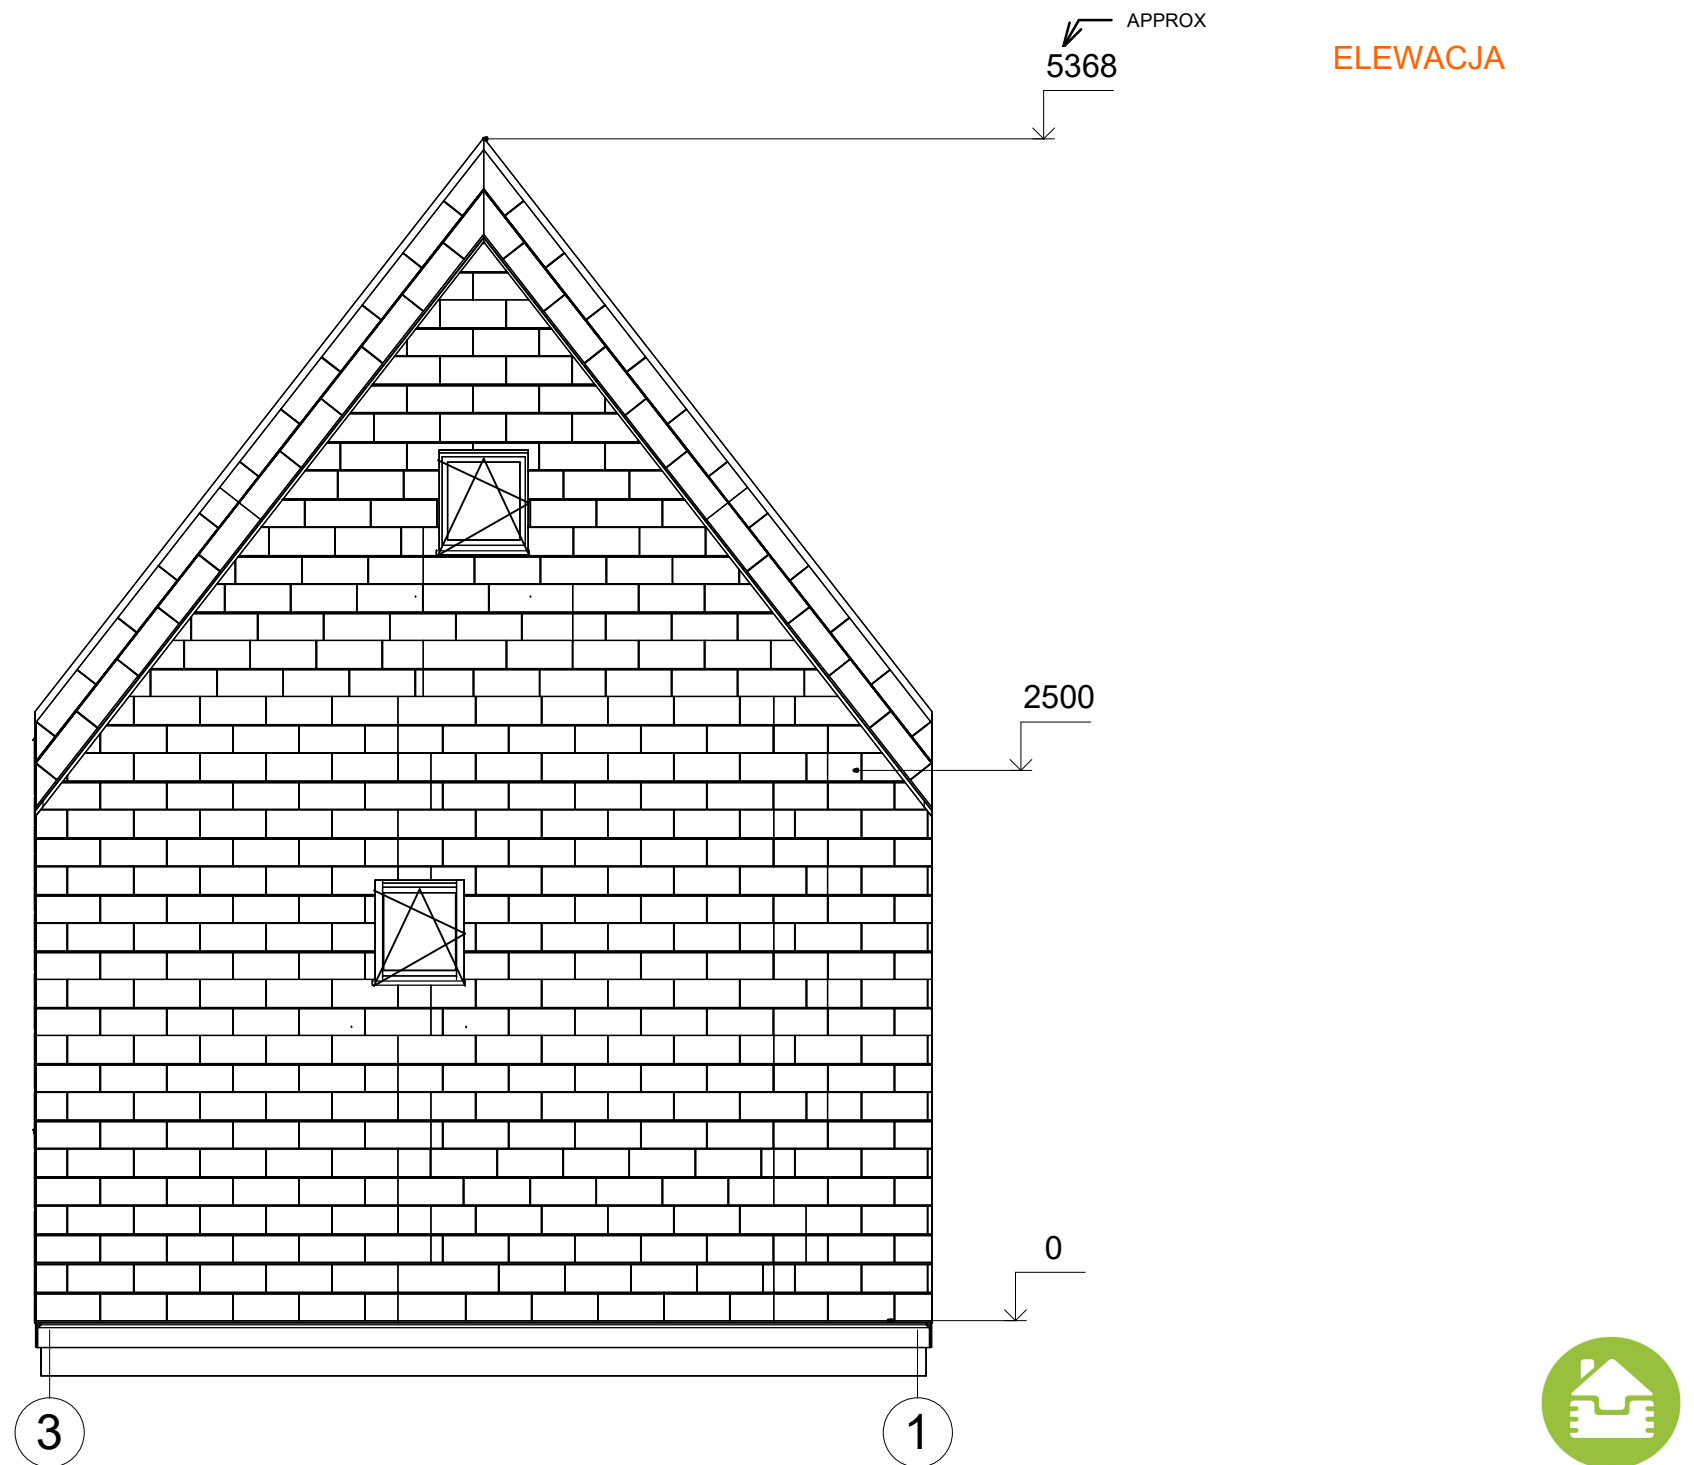


All interior area	28.8 m2	Profile	S100_A2	Project	V1_A2_THERMO_4x5.3_S100	Scale
All roof area	35.0 m2	All terrace	1.7 m2	7/13/2023 9:14:45 AM	Drawing name	FACADE 31

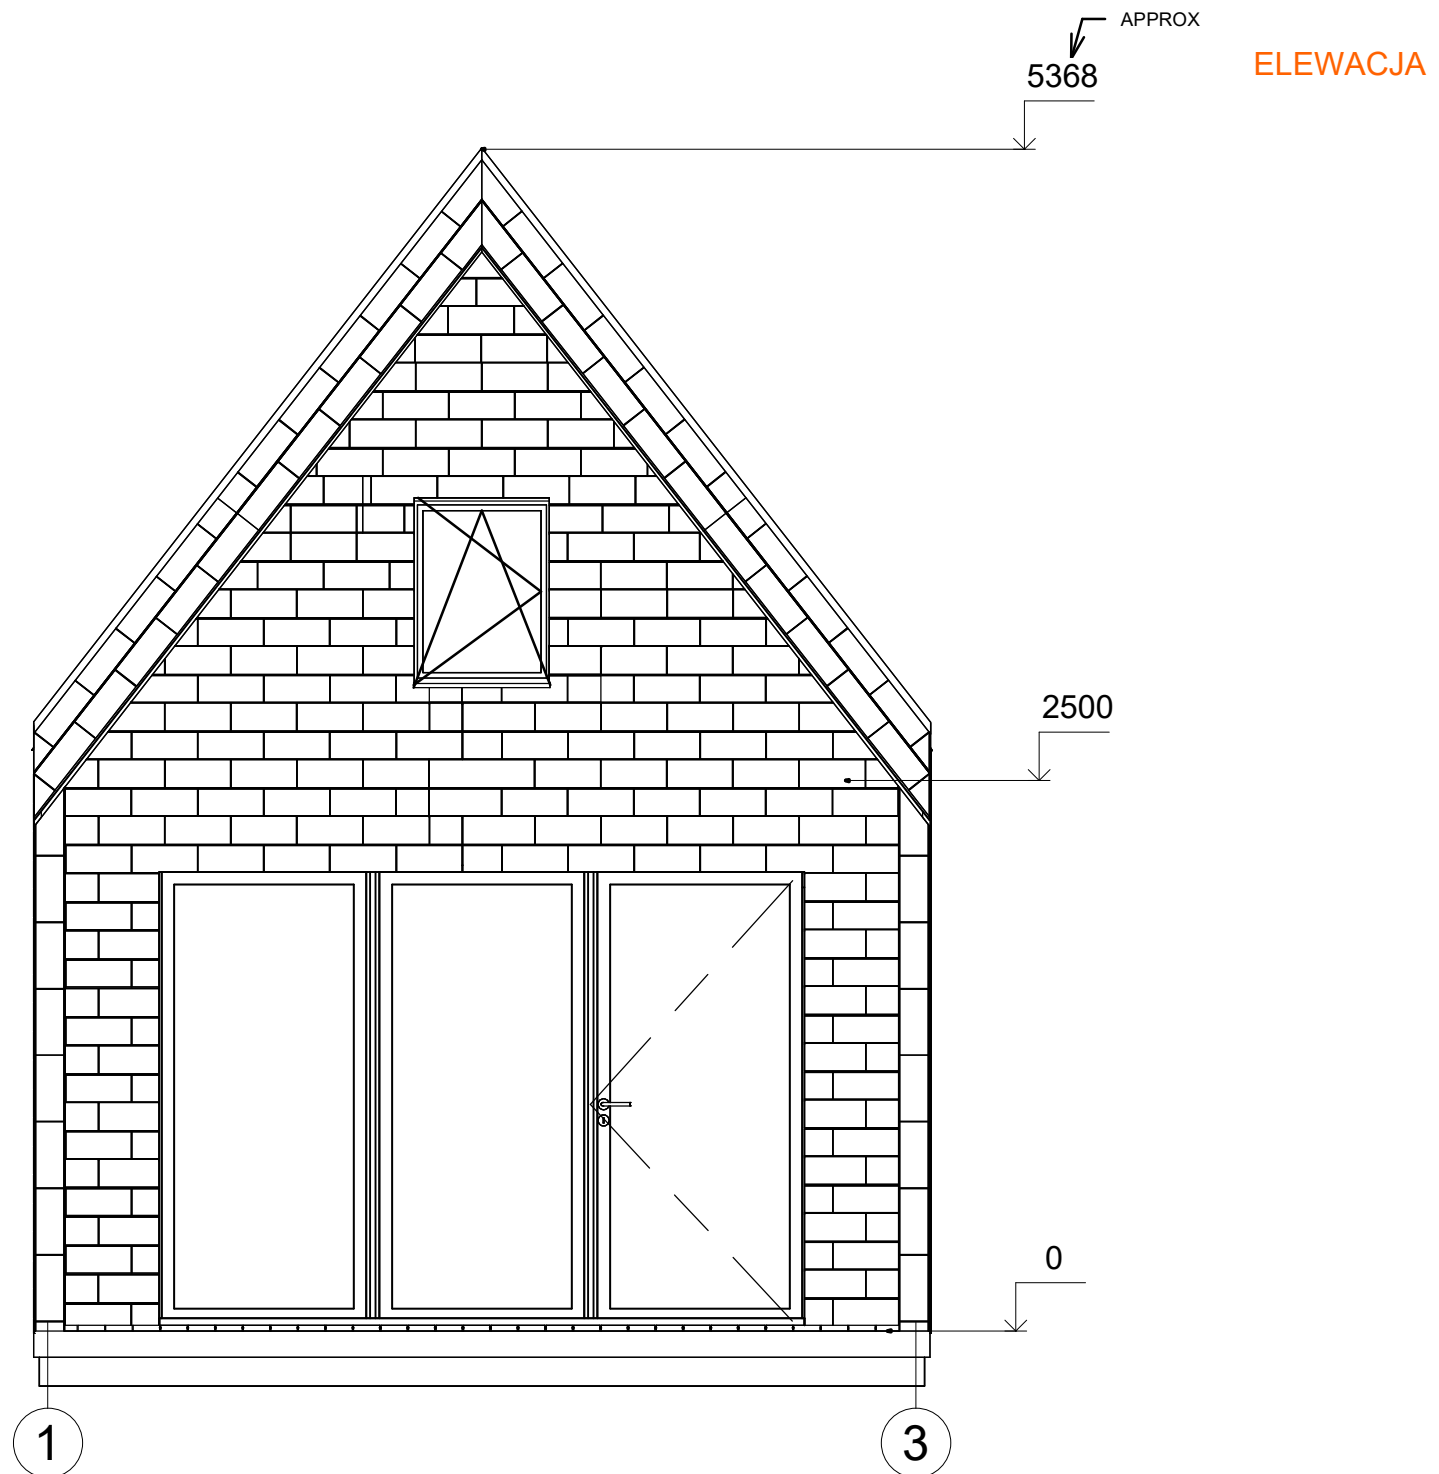

All interior area	28.8 m2	Profile	S100_A2	Project	V1_A2_THERMO_4x5.3_S100	Scale
All roof area	35.0 m2	All terrace	1.7 m2	Drawing name	FACADE 13	1 : 35

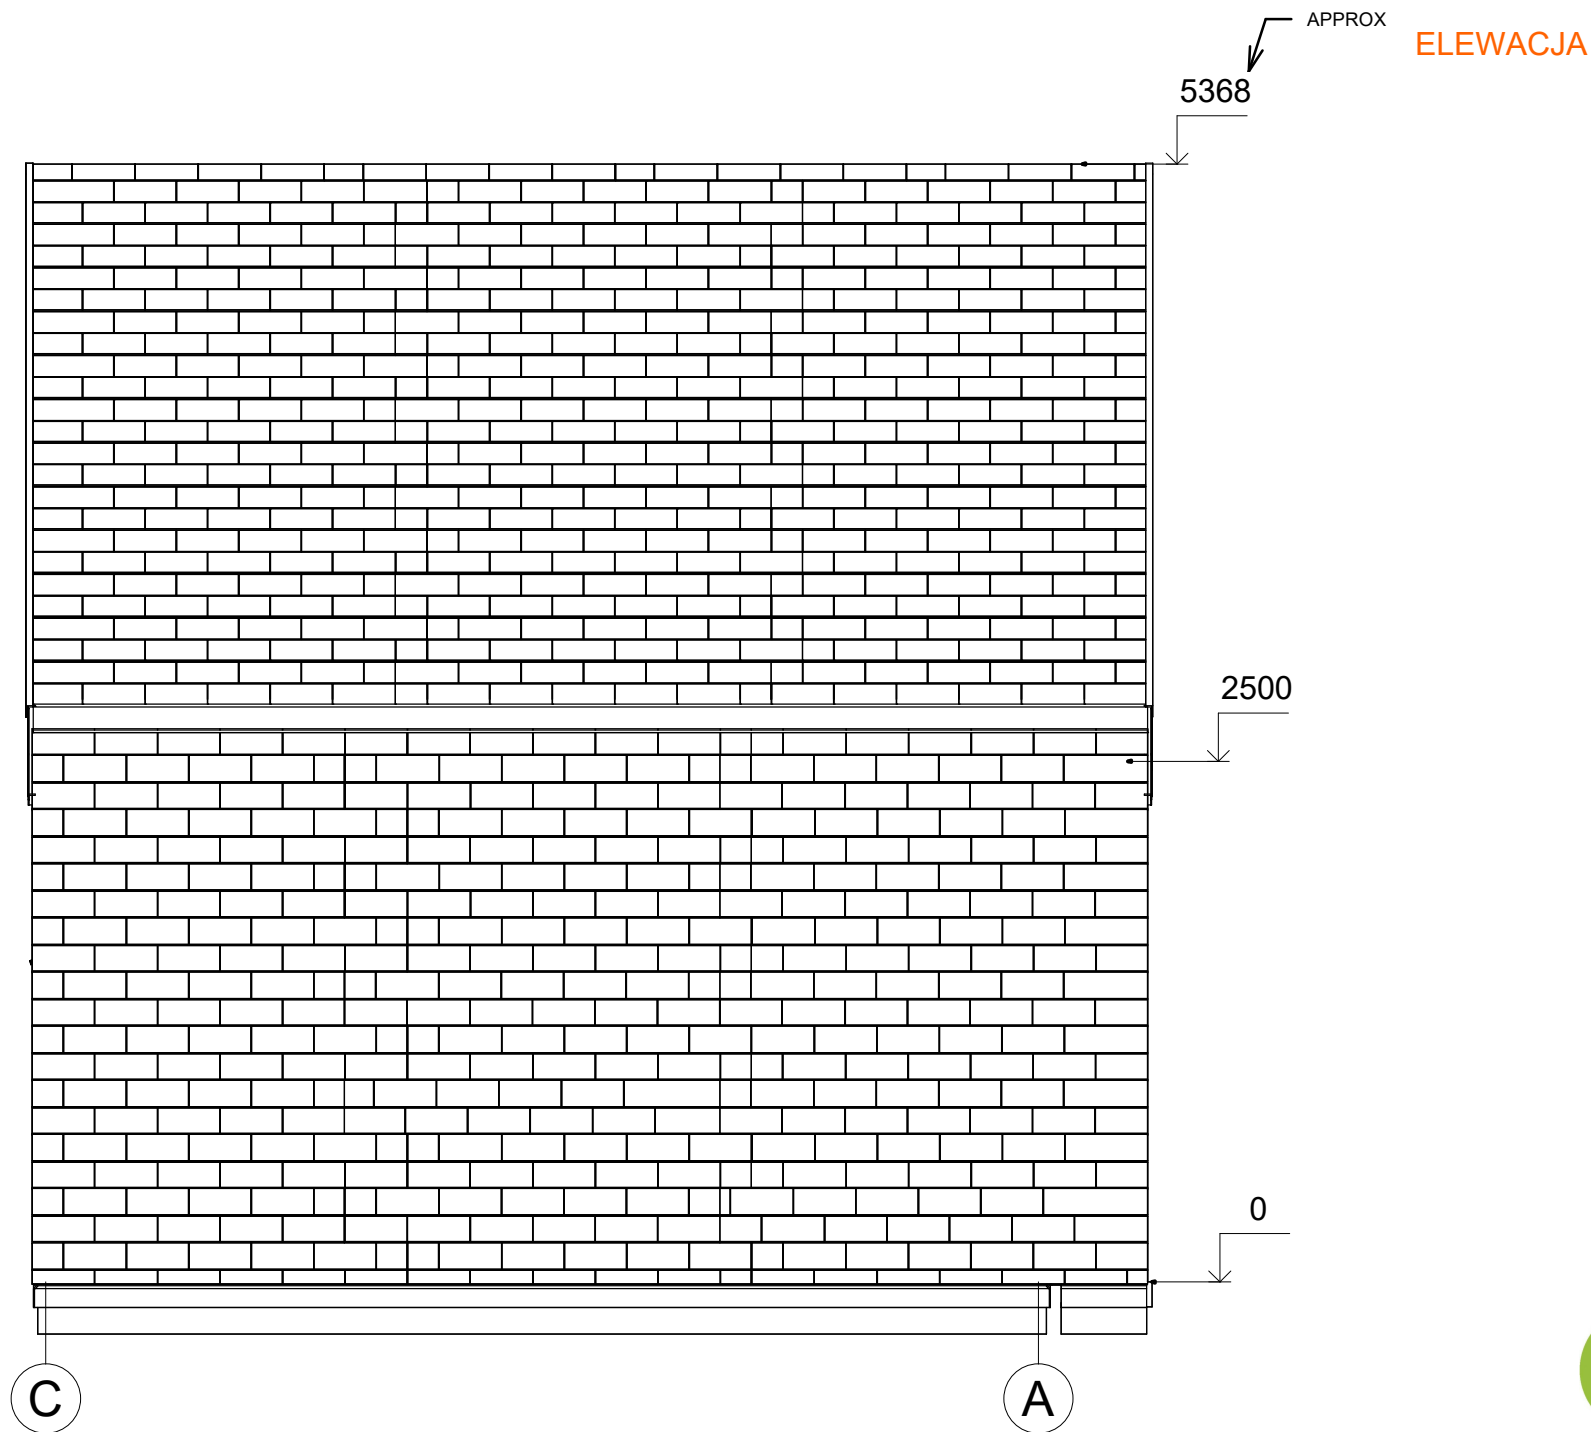

All interior area	28.8 m2	Profile	S100_A2	Project	V1_A2_THERMO_4x5.3_S100	Scale
All roof area	35.0 m2	All terrace	1.7 m2	Drawing name	FACADE CA	1 : 37

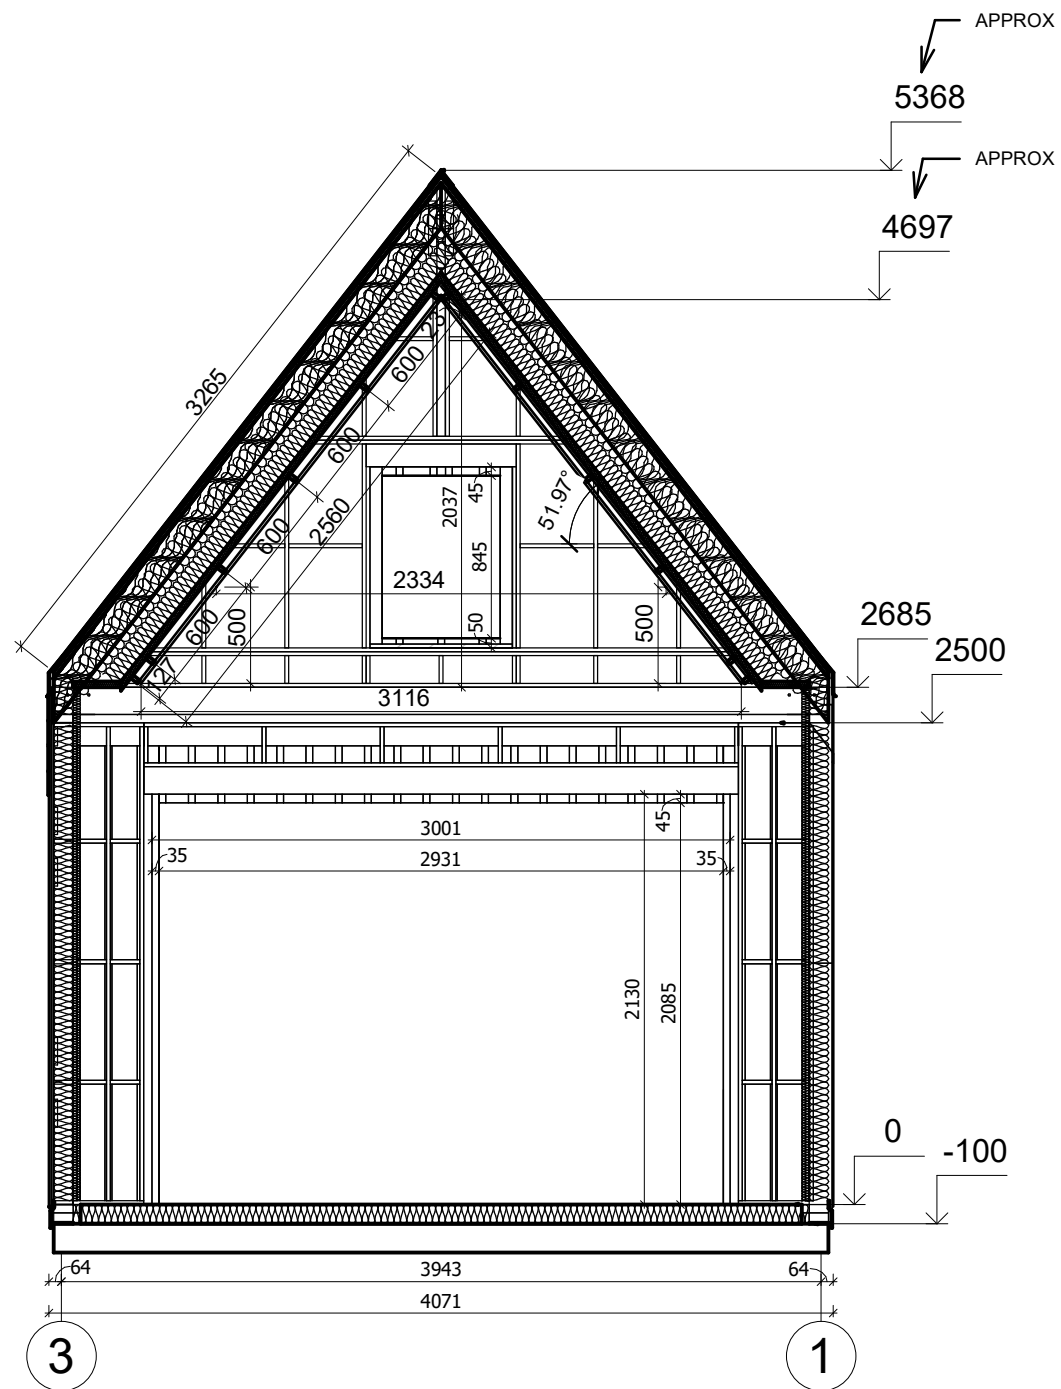

PRZEKROJ



All interior area	28.8 m2	Profile	S100_A2	Project	V1_A2_THERMO_4x5.3_S100	Scale
All roof area	35.0 m2	All terrace	1.7 m2	7/13/2023 4:55:00 AM	Drawing name	VERTICAL SECTION A-31
						1 : 40


5368

2685

2500

0

-100

 

All interior area	28.8 m2	Profile S100_A2			Project V1_A2_THERMO_4x5.3_S100	Scale
All roof area	35.0 m2	All terrace	1.7 m2	7/13/2023 4:55:01 AM	Drawing name VERTICAL SECTION 3-CA	