



**Dom 44 m² mieszkalny,
modułowy, całoroczny JARACZ
V2_A2
11,1 x 5,8 m, DOM MIESZKALNY
W STANIE PODSTAWOWYM_WT
2021, System ociepleń THERMO
+ stolarka 3 szybowe PVC +
pokrycie dachu i elewacji
gontem bitumycznym + dostawa
i montaż zestawu**

Produkt
#V2_A2_11,1x5,8_DOMMIESZKALNYWSTANIEP
ODSTAWOWYM_WT2021_Systemocie

176280.00 zł


<https://domyekoarchitektura.pl/dom-44-m2-mieszkalny-modulowy-caloroczny-jaracz-v2-a2>



Tel.: +48 856 723 031
Kontakt mailowy: sklep@domyekoarchitektura.pl
www.domyekoarchitektura.pl




All interior area	44.6 m2	Profile	S100_A2	Project	V2_A2_PLUS_11.1x5.8_S100	Scale
All roof area	71.6 m2	All terrace	12.9 m2	2024-10-03 15:22:49	Drawing name 3D VISUALIZATION	

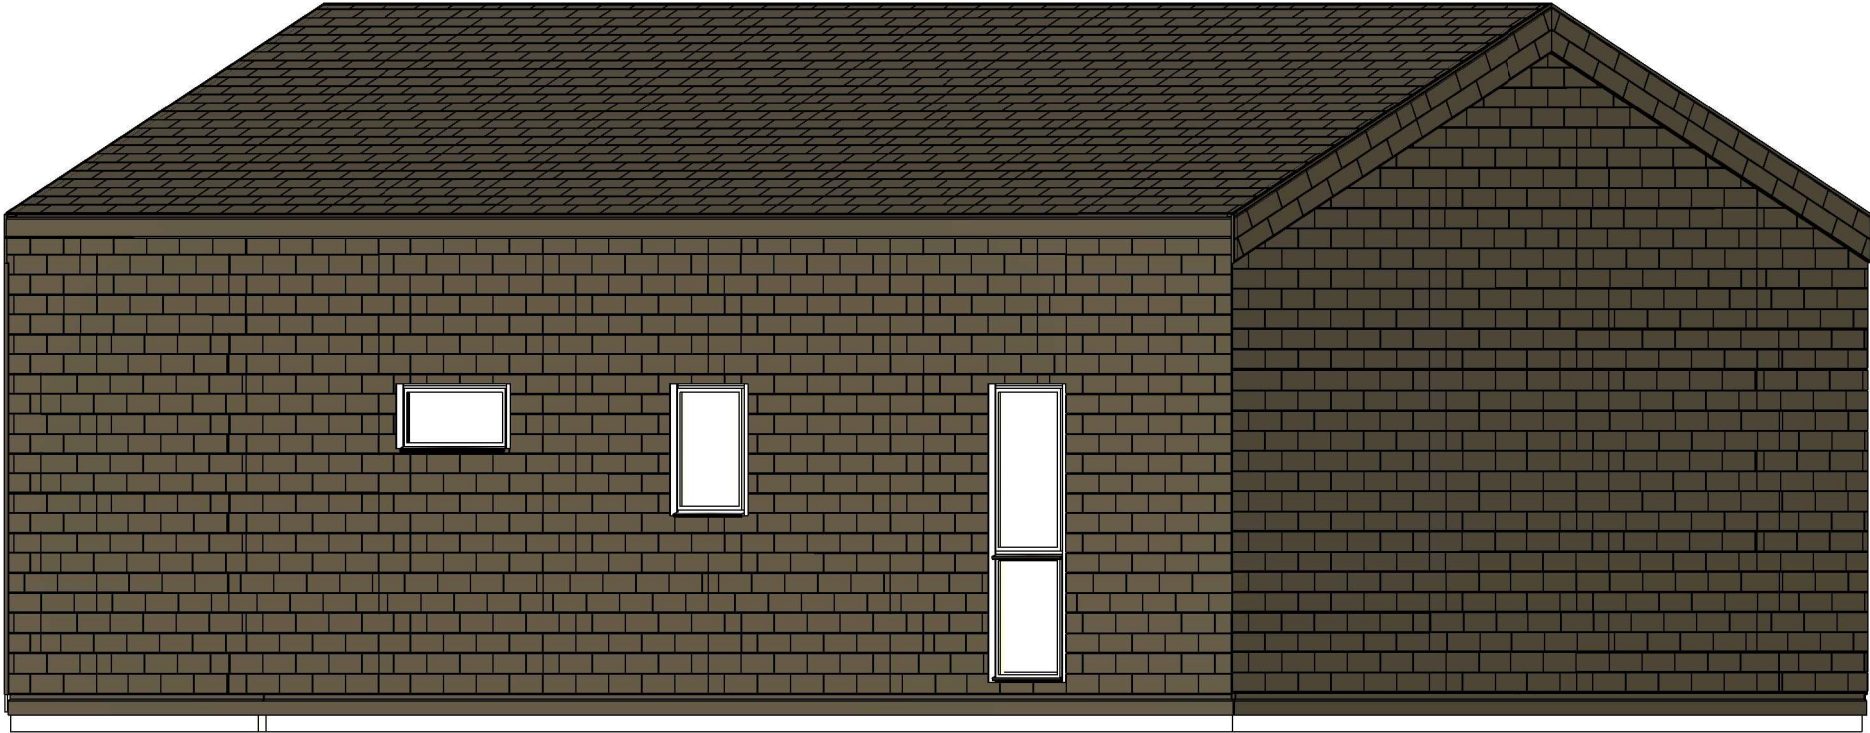

All interior area	44.6 m2	Profile	S100_A2	Project	V2_A2_PLUS_11.1x5.8_S100	Scale
All roof area	71.6 m2	All terrace	12.9 m2	2024-10-03 15:22:53	Drawing name 3D VISUALIZATION	


RZUT PLANU

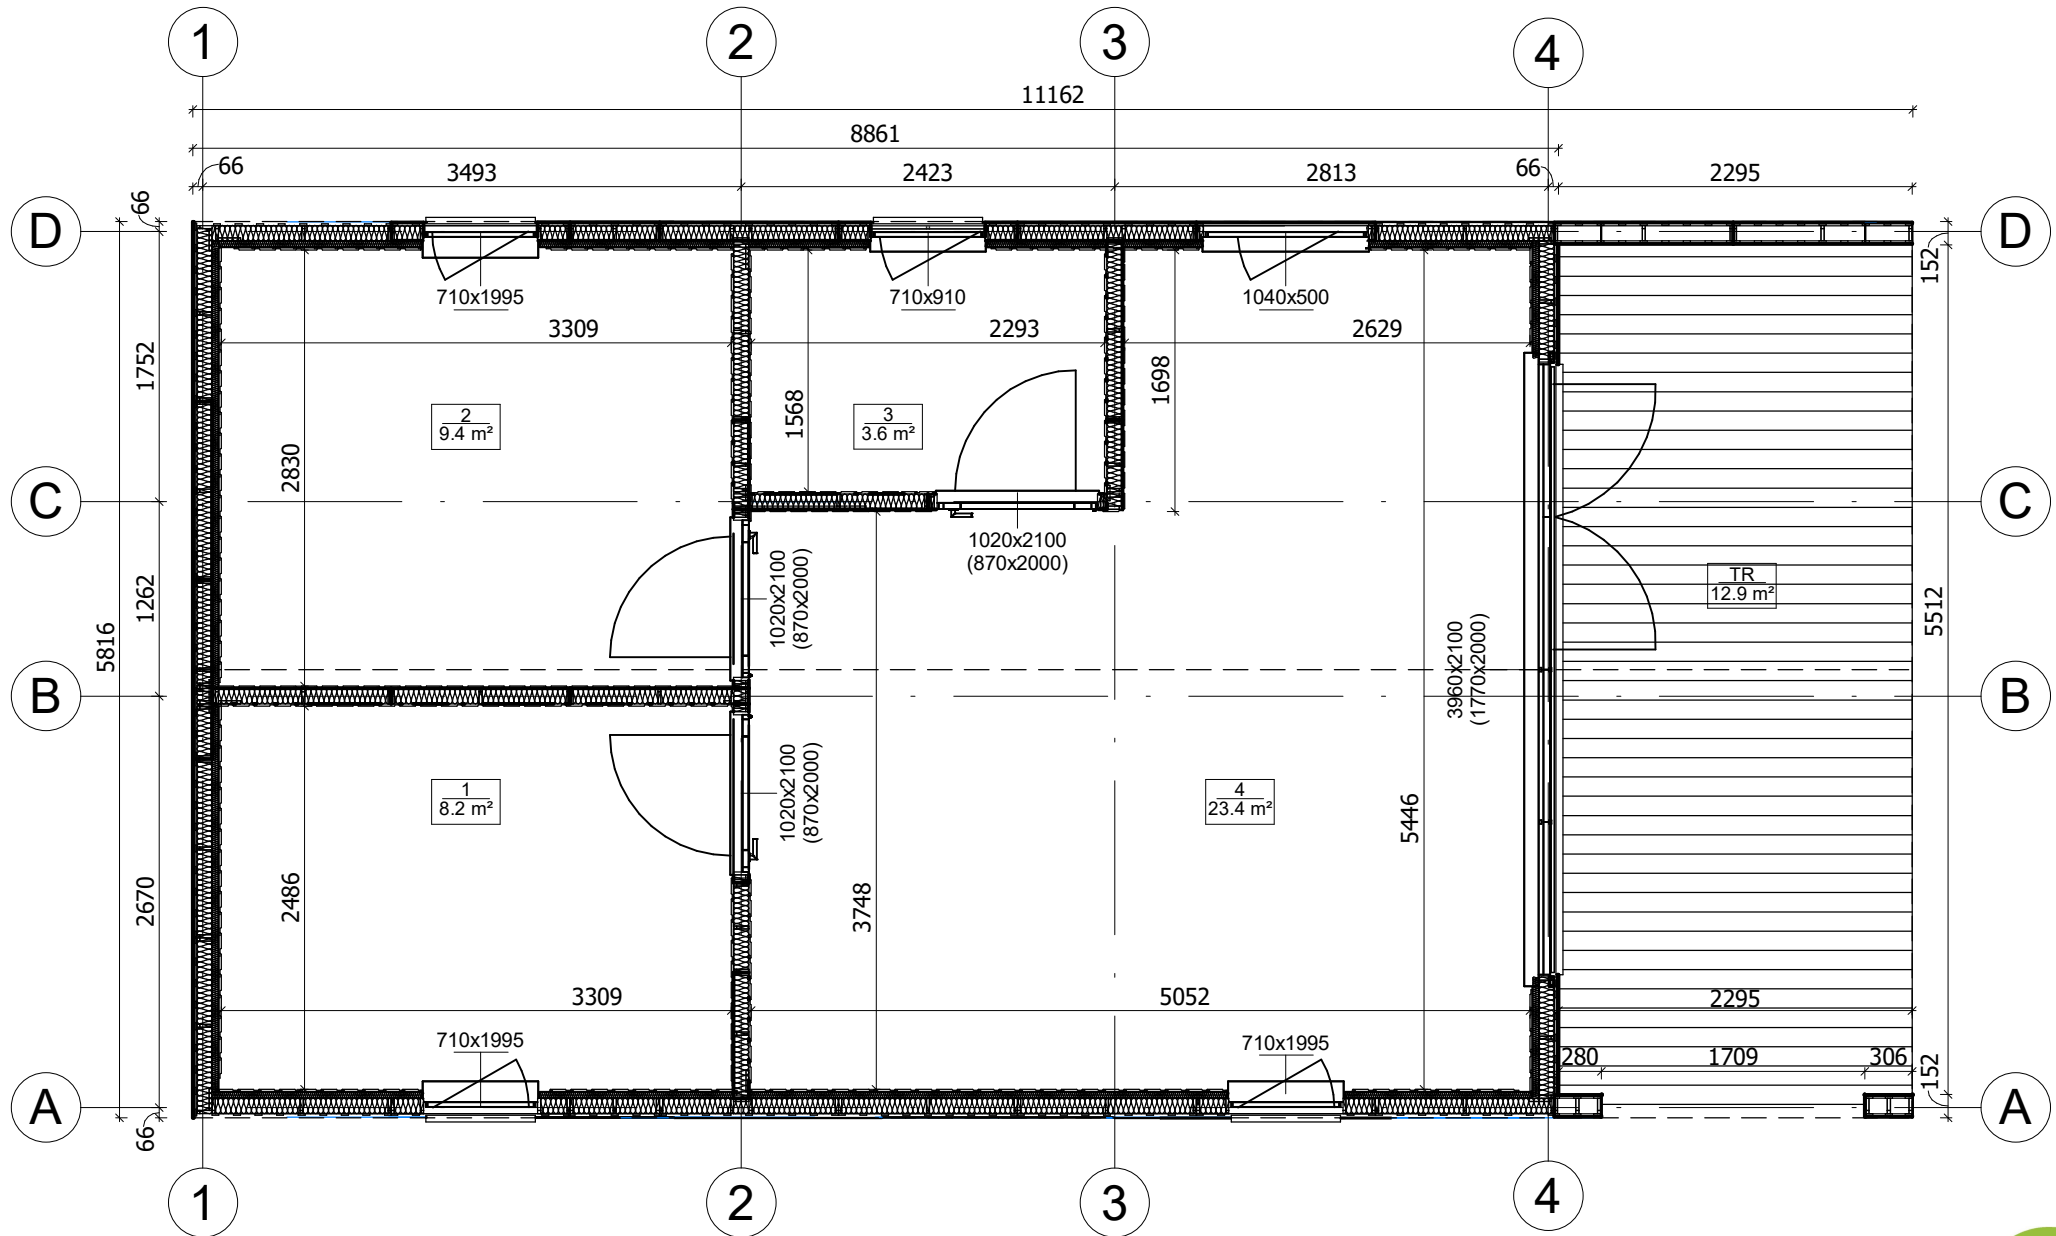

All interior area	44.6 m2	Profile	S100_A2	Project	V2_A2_PLUS_11.1x5.8_S100	Scale	
All roof area	71.6 m2	All terrace	12.9 m2	Drawing name	1 FLOOR PLAN	1 : 50	


5/13/2024
11:14:35
AM

ELEWACJA

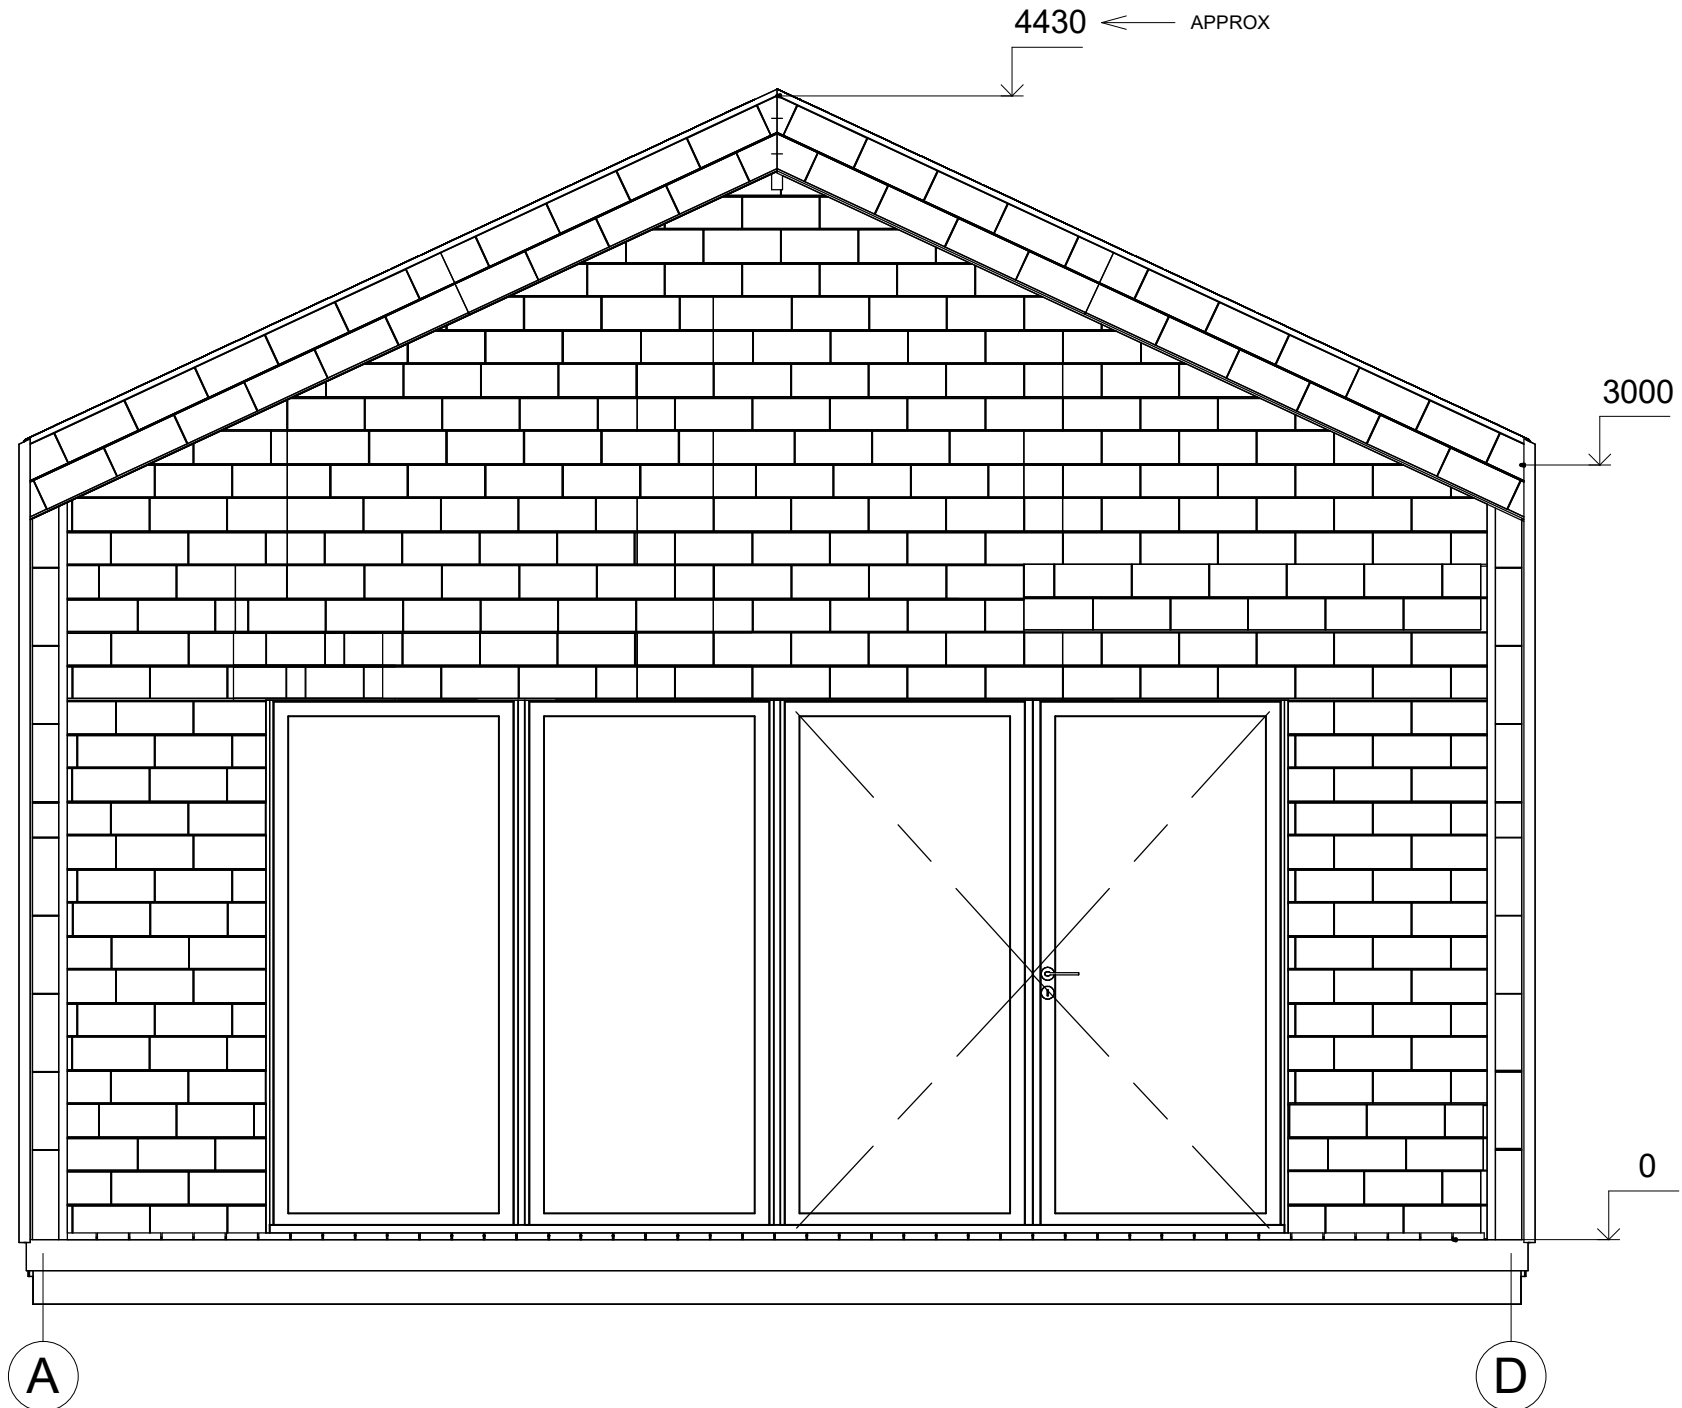


All interior area	44.6 m2	Profile	S100_A2	Project	V2_A2_PLUS_11.1x5.8_S100	Scale
All roof area	71.6 m2	All terrace	12.9 m2	2024-10-03 15:25:21	Drawing name	FACADE AD
						1 : 30

ELEWACJA

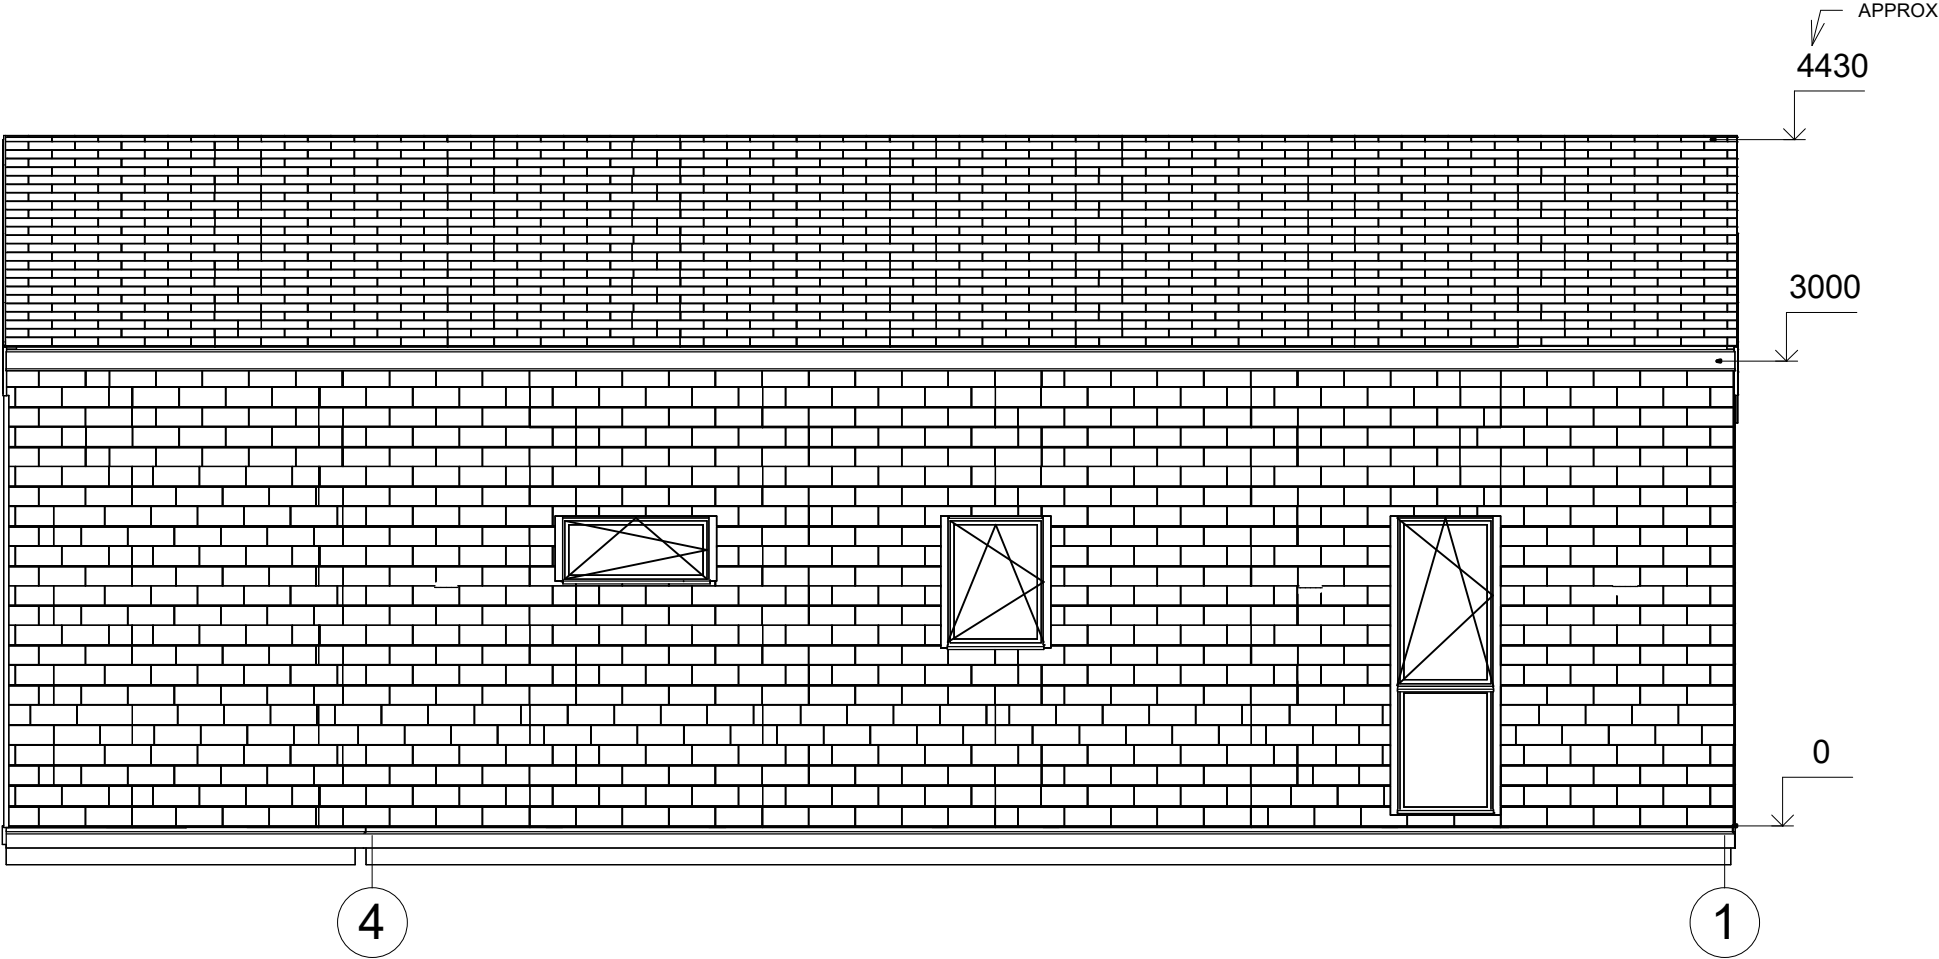


All interior area	44.6 m2	Profile	S100_A2	Project	V2_A2_PLUS_11.1x5.8_S100	Scale
All roof area	71.6 m2	All terrace	12.9 m2	2024-10-03 15:25:23	Drawing name	FACADE 41
						1 : 50

ELEWACJA

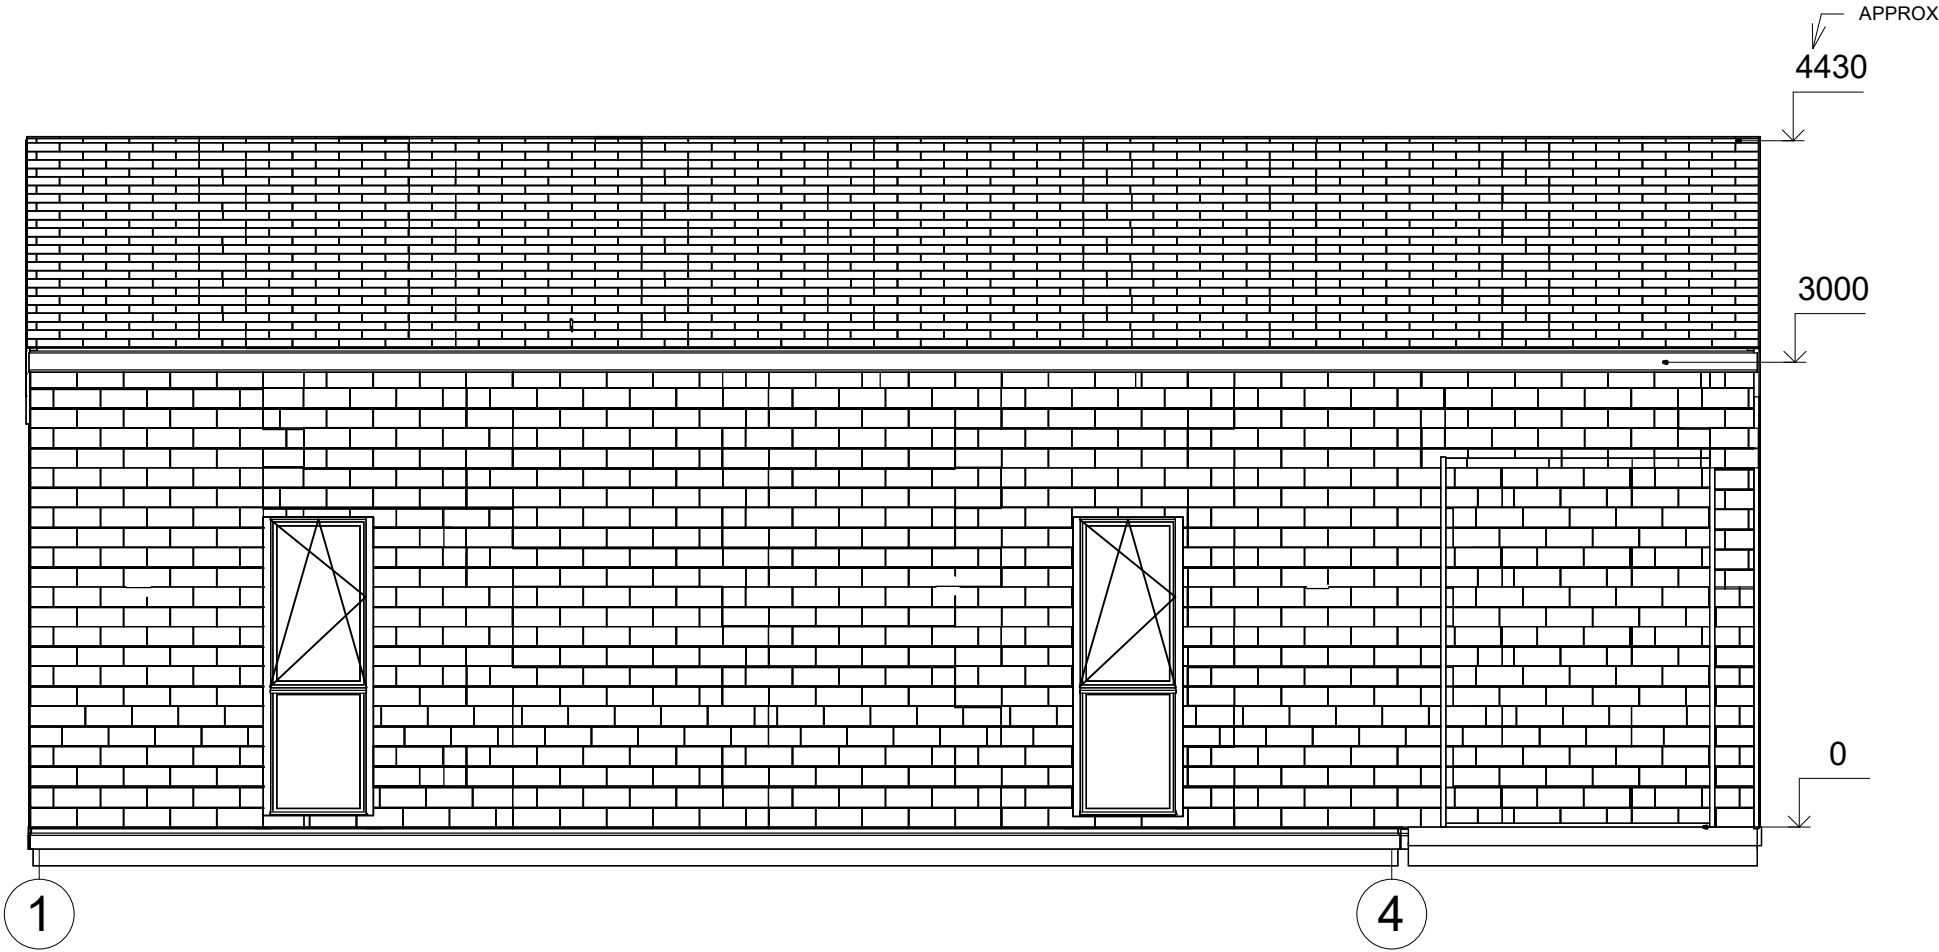


All interior area	44.6 m2	Profile	S100_A2	Project	V2_A2_PLUS_11.1x5.8_S100	Scale
All roof area	71.6 m2	All terrace	12.9 m2	2024-10-03 15:25:24	Drawing name	FACADE 14
						1 : 50

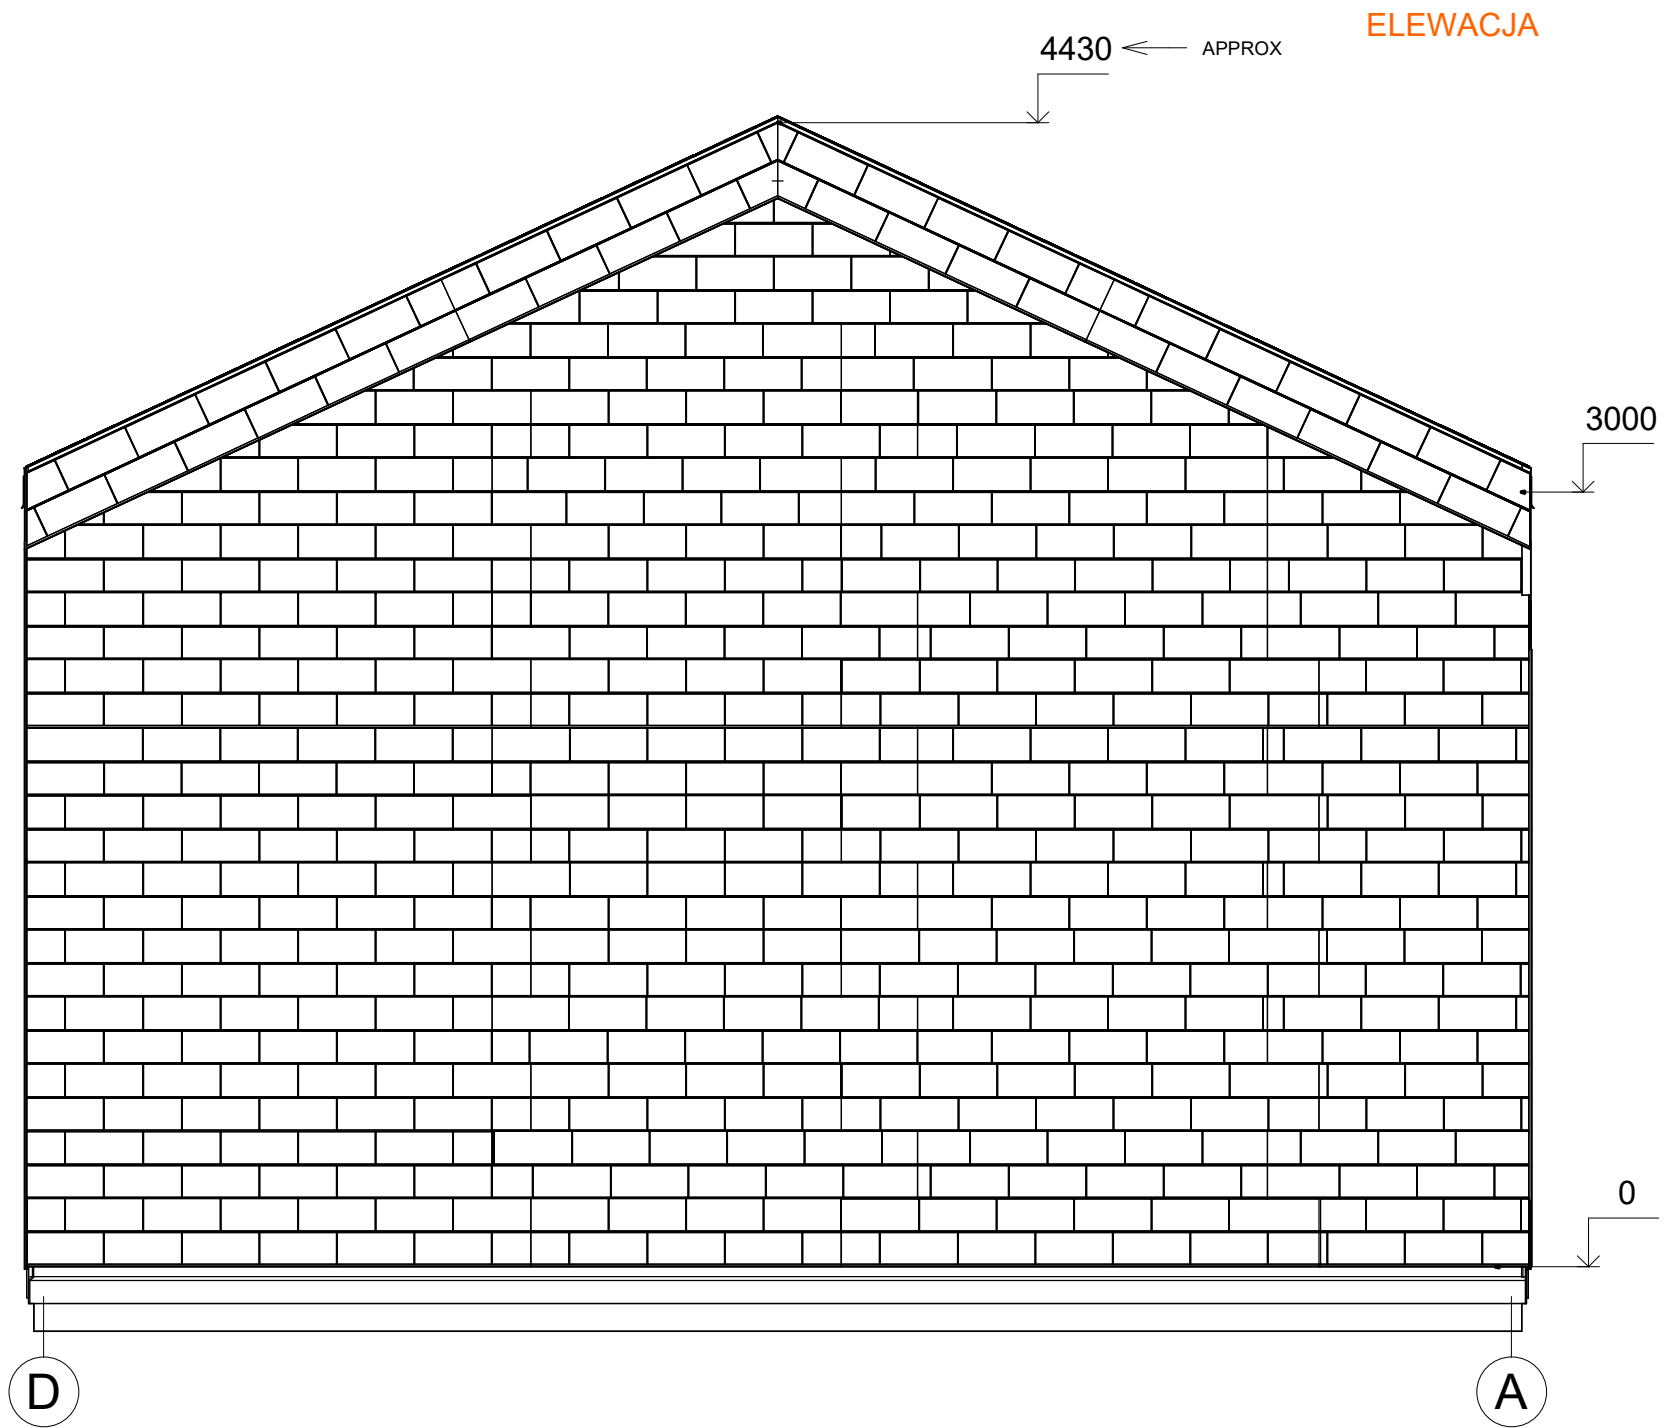


All interior area	44.6 m2	Profile	S100_A2	Project	V2_A2_PLUS_11.1x5.8_S100	Scale
All roof area	71.6 m2	All terrace	12.9 m2	2024-10-03 15:25:26	Drawing name	FACADE DA
						1 : 30

PRZEKROJ

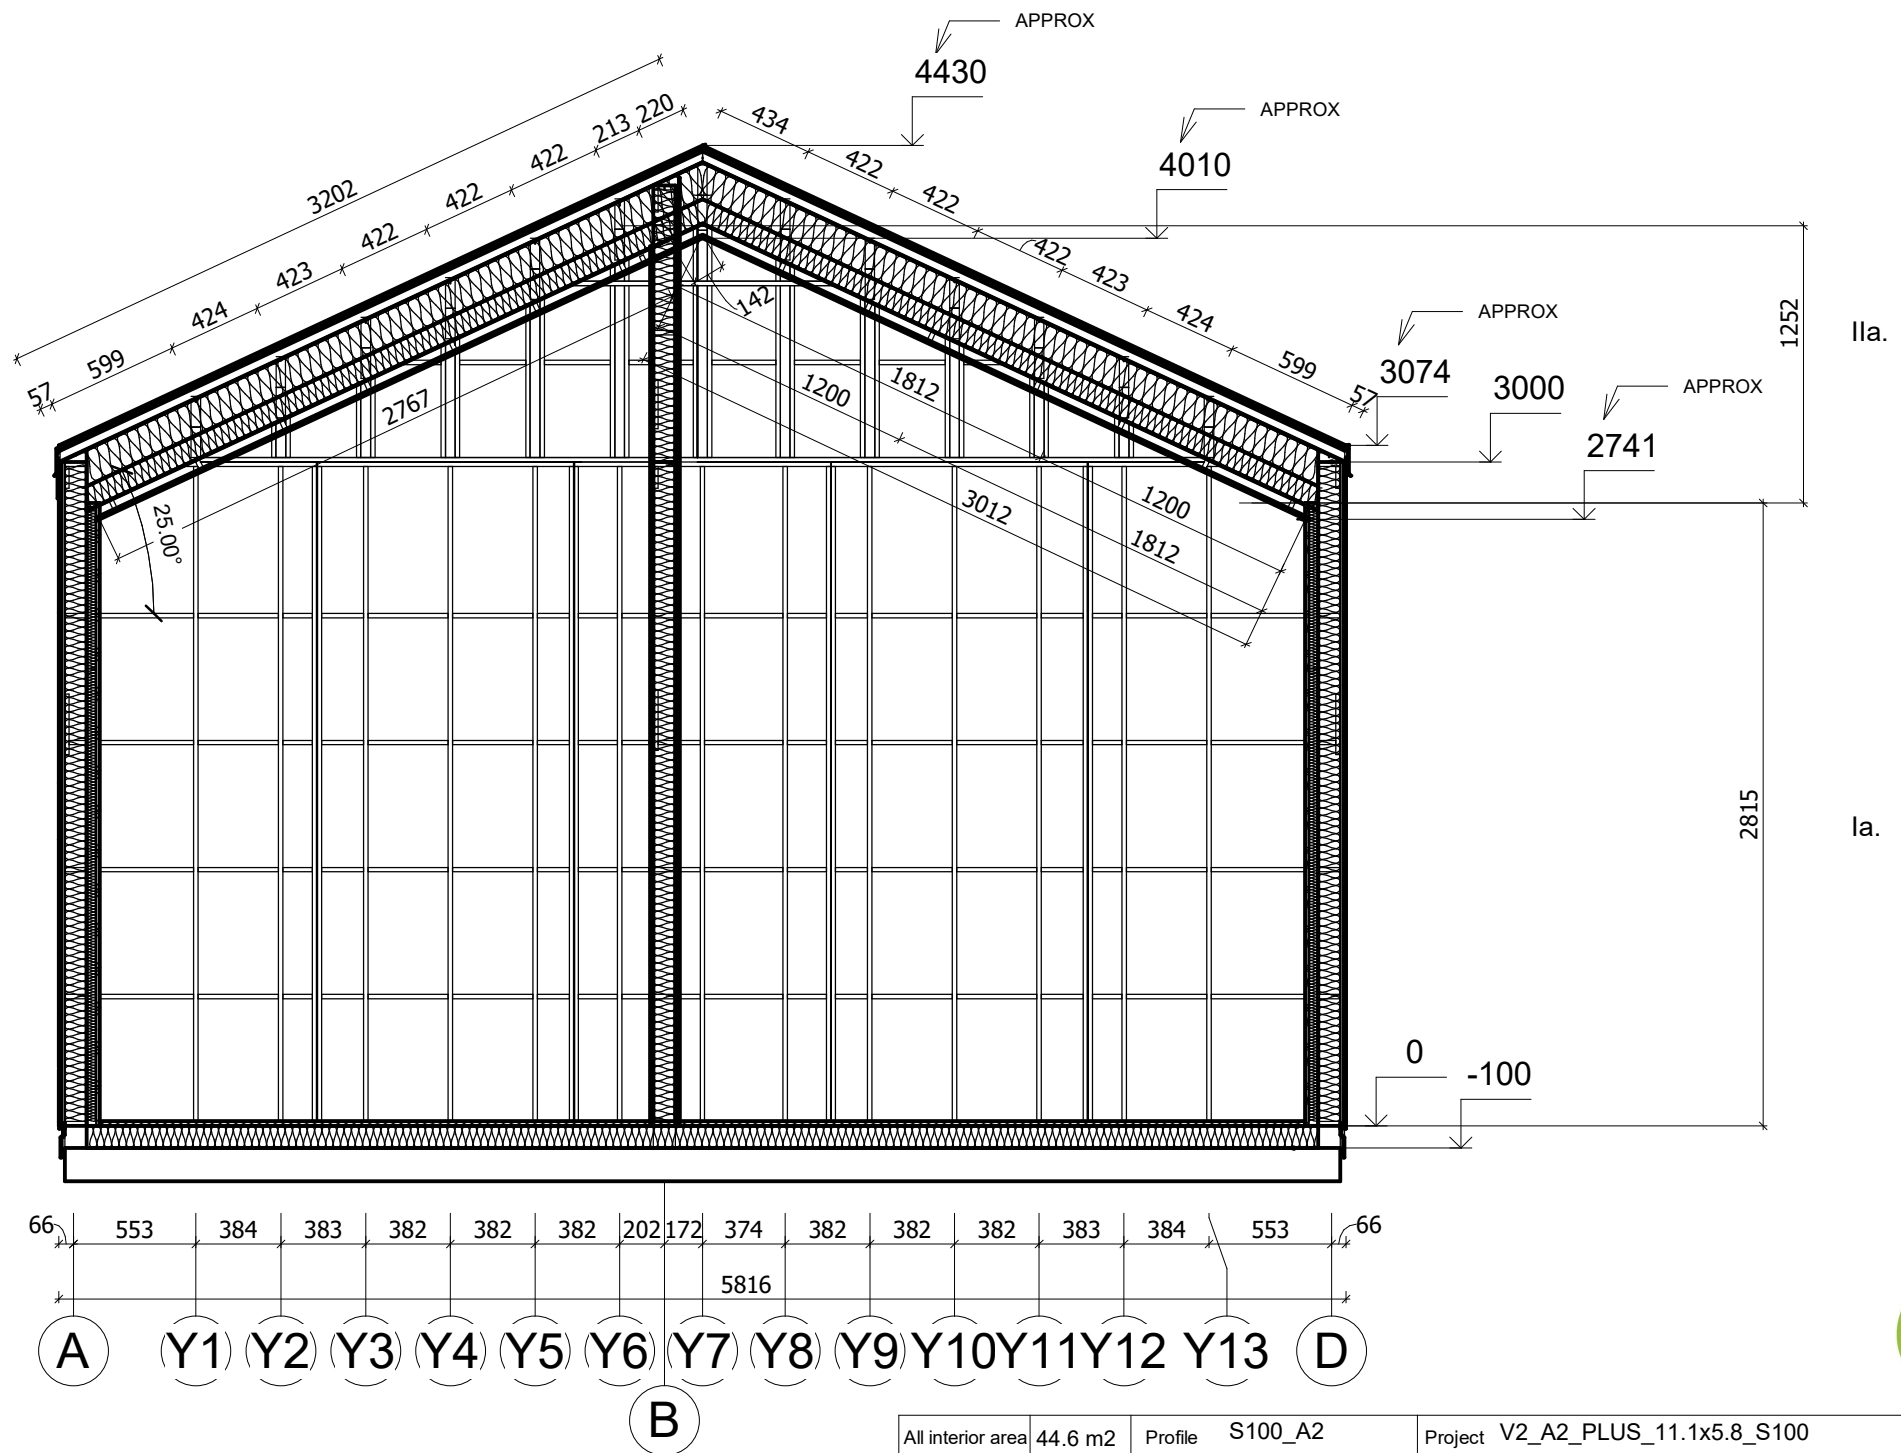

All interior area	44.6 m2	Profile S100_A2		Project V2_A2_PLUS_11.1x5.8_S100	Scale 1 : 35
All roof area	71.6 m2	All terrace	12.9 m2	2024-10-05 09:04:25 Drawing name VERTICAL SECTION 1-AD	

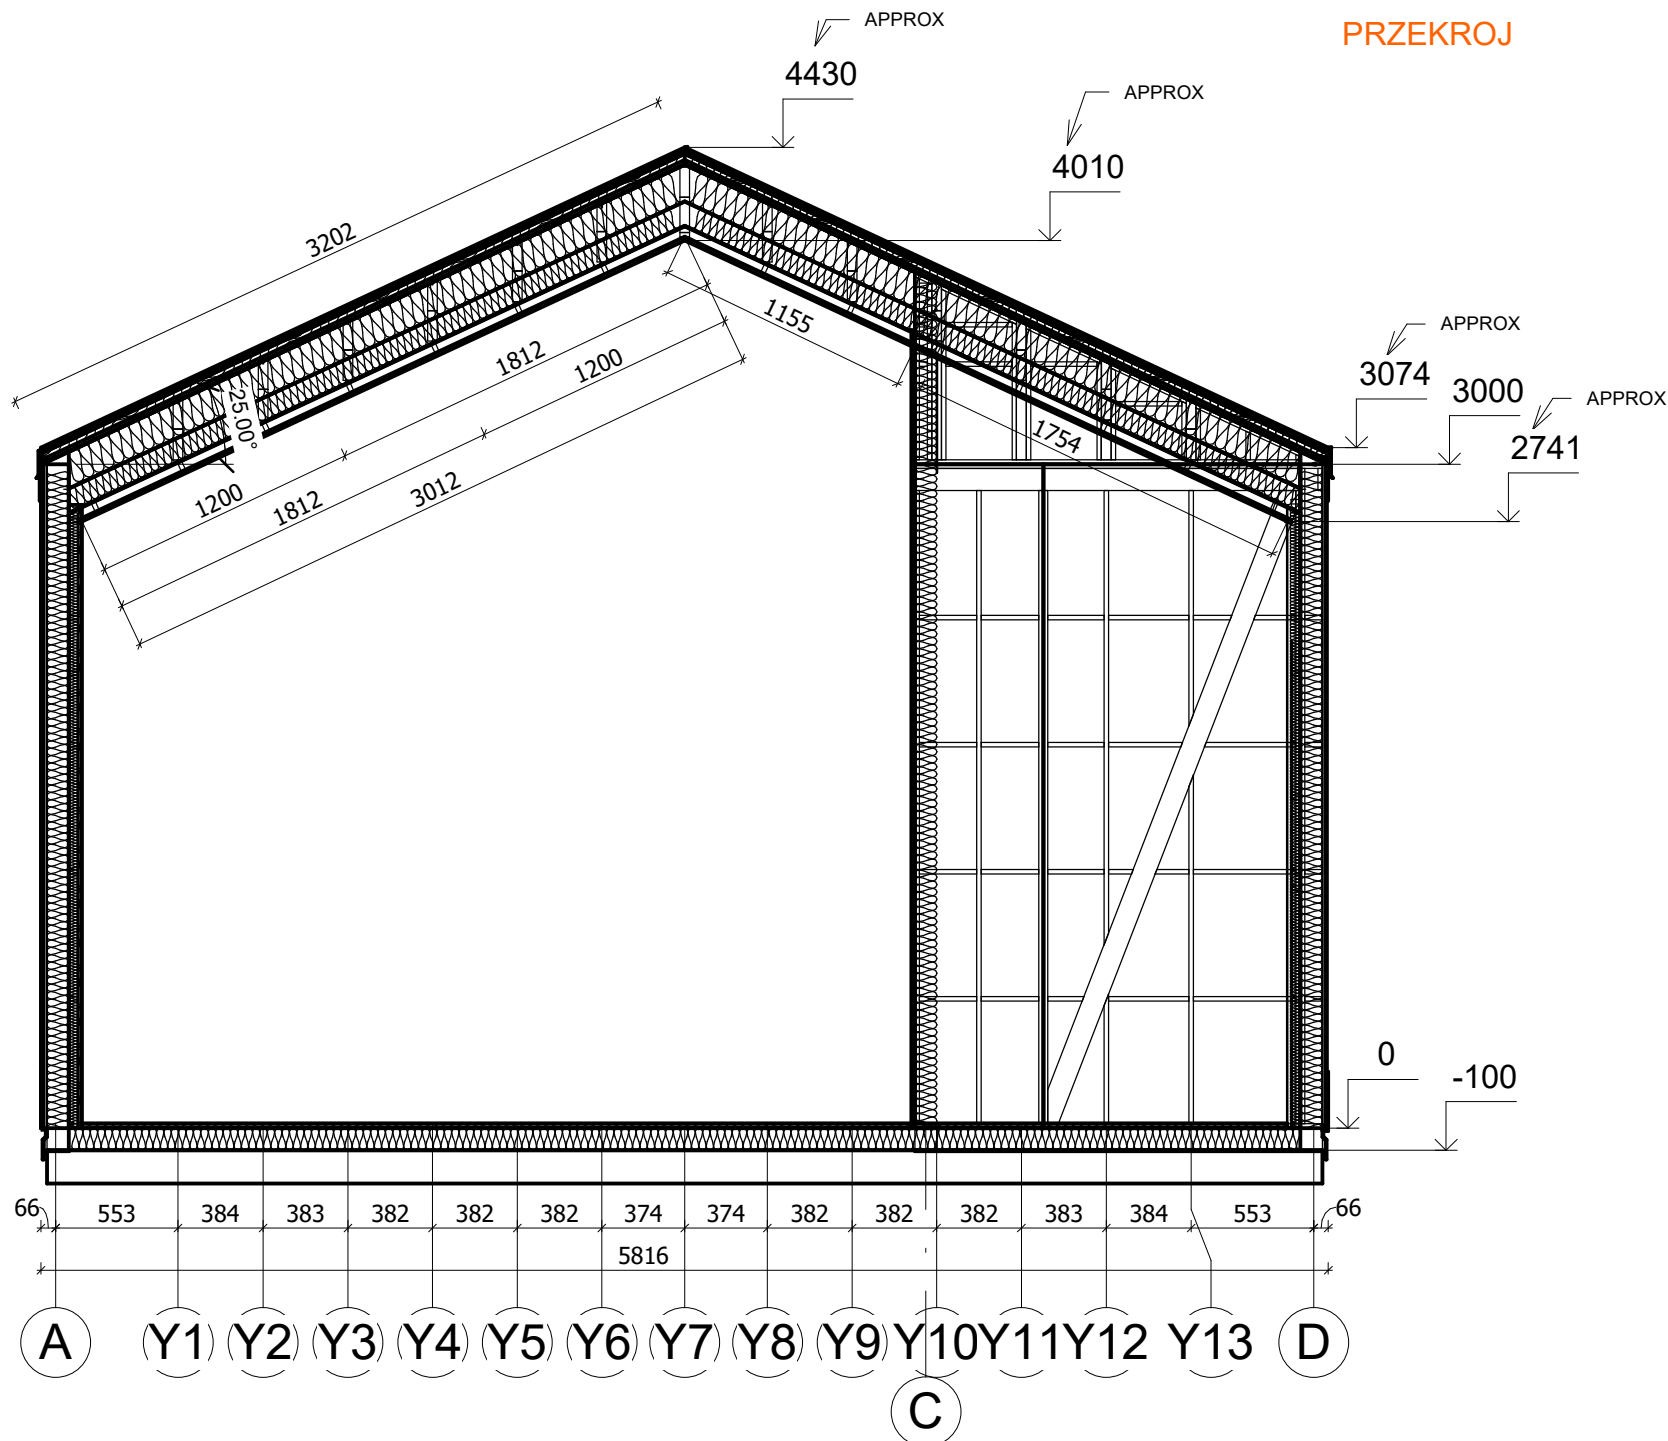

All interior area	44.6 m2	Profile	S100_A2	Project	V2_A2_PLUS_11.1x5.8_S100	Scale
All roof area	71.6 m2	All terrace	12.9 m2	2024-10-05 09:04:26	Drawing name	VERTICAL SECTION 3-AD
						1 : 35