



**Dom 44 m<sup>2</sup> mieszkalny,  
modułowy, całoroczny JARACZ  
V2\_A2  
11,1 x 5,8 m, DOM MIESZKALNY  
W STANIE DEWELOPERSKIM\_WT  
2021, Ciepła płyta  
fundamentowa + system  
ociepleń THERMO + stolarka 3  
szybowe PVC + pokrycie dachu i  
elewacji gontem bitumycznym +  
orynnowanie + instalacja  
elektryczna, wodno-  
kanalizacyjna + wykończenie  
ścian wewnętrznych, sufitów +  
dostawa i montaż**

Produkt

#V2\_A2\_11,1x5,8\_DOMMIESZKALNYWSTANIED  
EWELOPERSKIM\_WT2021\_Cieplapł

**284750.00 zł**

<https://domyekoarchitektura.pl/dom-44-m2-mieszkalny-modulowy-caloroczny-jaracz-v2-a2>




Tel.: +48 856 723 031

Kontakt mailowy: [sklep@domyekoarchitektura.pl](mailto:sklep@domyekoarchitektura.pl)  
[www.domyekoarchitektura.pl](http://www.domyekoarchitektura.pl)




|                   |         |             |         |                     |                               |       |
|-------------------|---------|-------------|---------|---------------------|-------------------------------|-------|
| All interior area | 44.6 m2 | Profile     | S100_A2 | Project             | V2_A2_PLUS_11.1x5.8_S100      | Scale |
| All roof area     | 71.6 m2 | All terrace | 12.9 m2 | 2024-10-03 15:22:49 | Drawing name 3D VISUALIZATION |       |

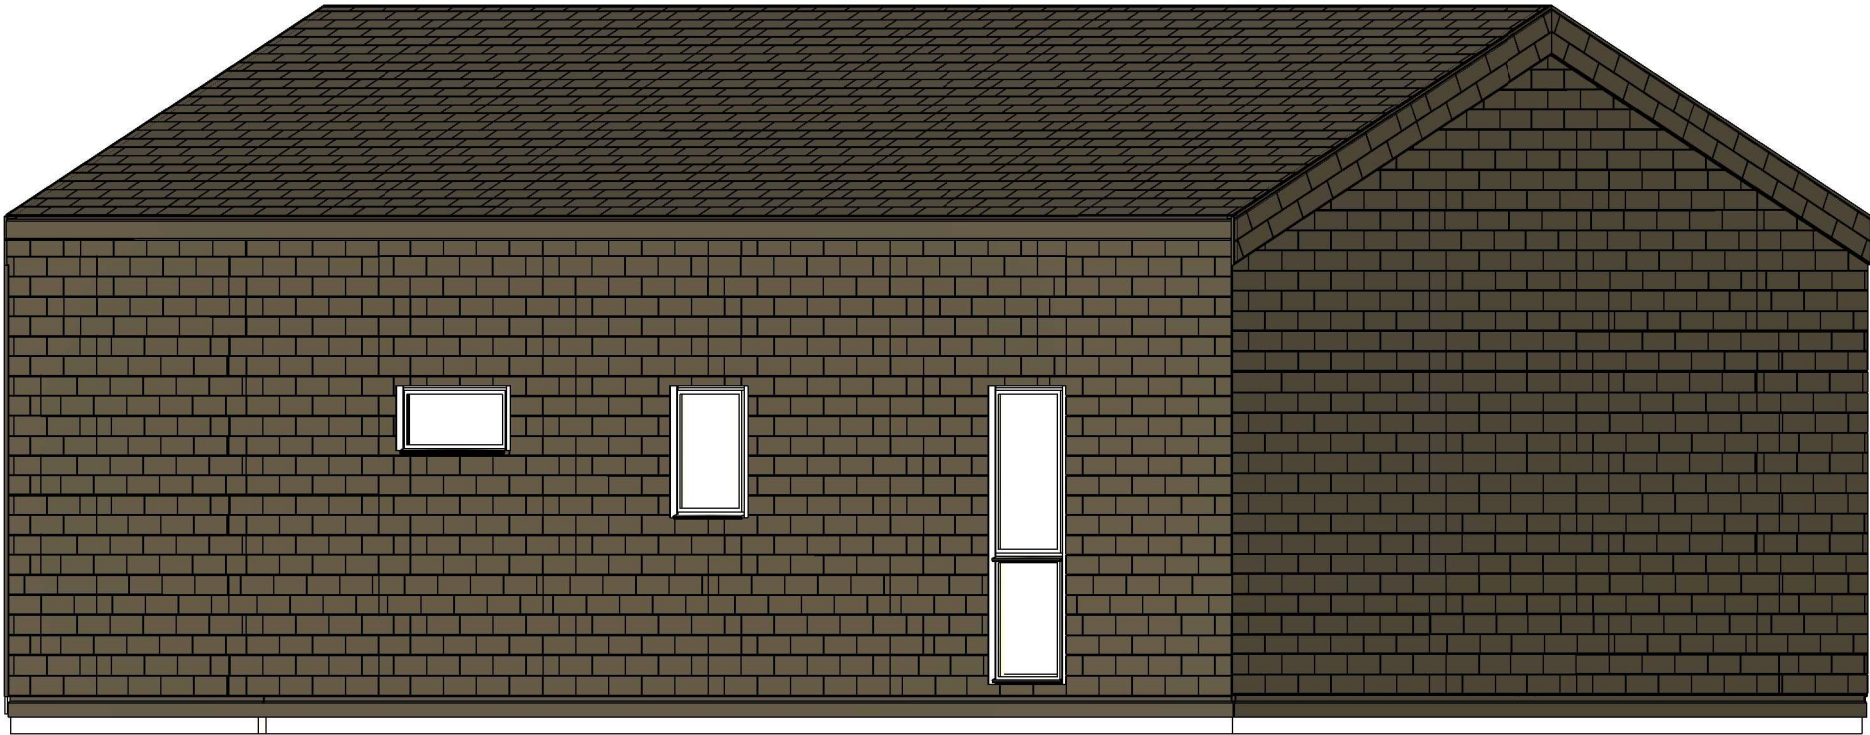

|                   |         |             |         |                     |                               |       |
|-------------------|---------|-------------|---------|---------------------|-------------------------------|-------|
| All interior area | 44.6 m2 | Profile     | S100_A2 | Project             | V2_A2_PLUS_11.1x5.8_S100      | Scale |
| All roof area     | 71.6 m2 | All terrace | 12.9 m2 | 2024-10-03 15:22:53 | Drawing name 3D VISUALIZATION |       |


# RZUT PLANU

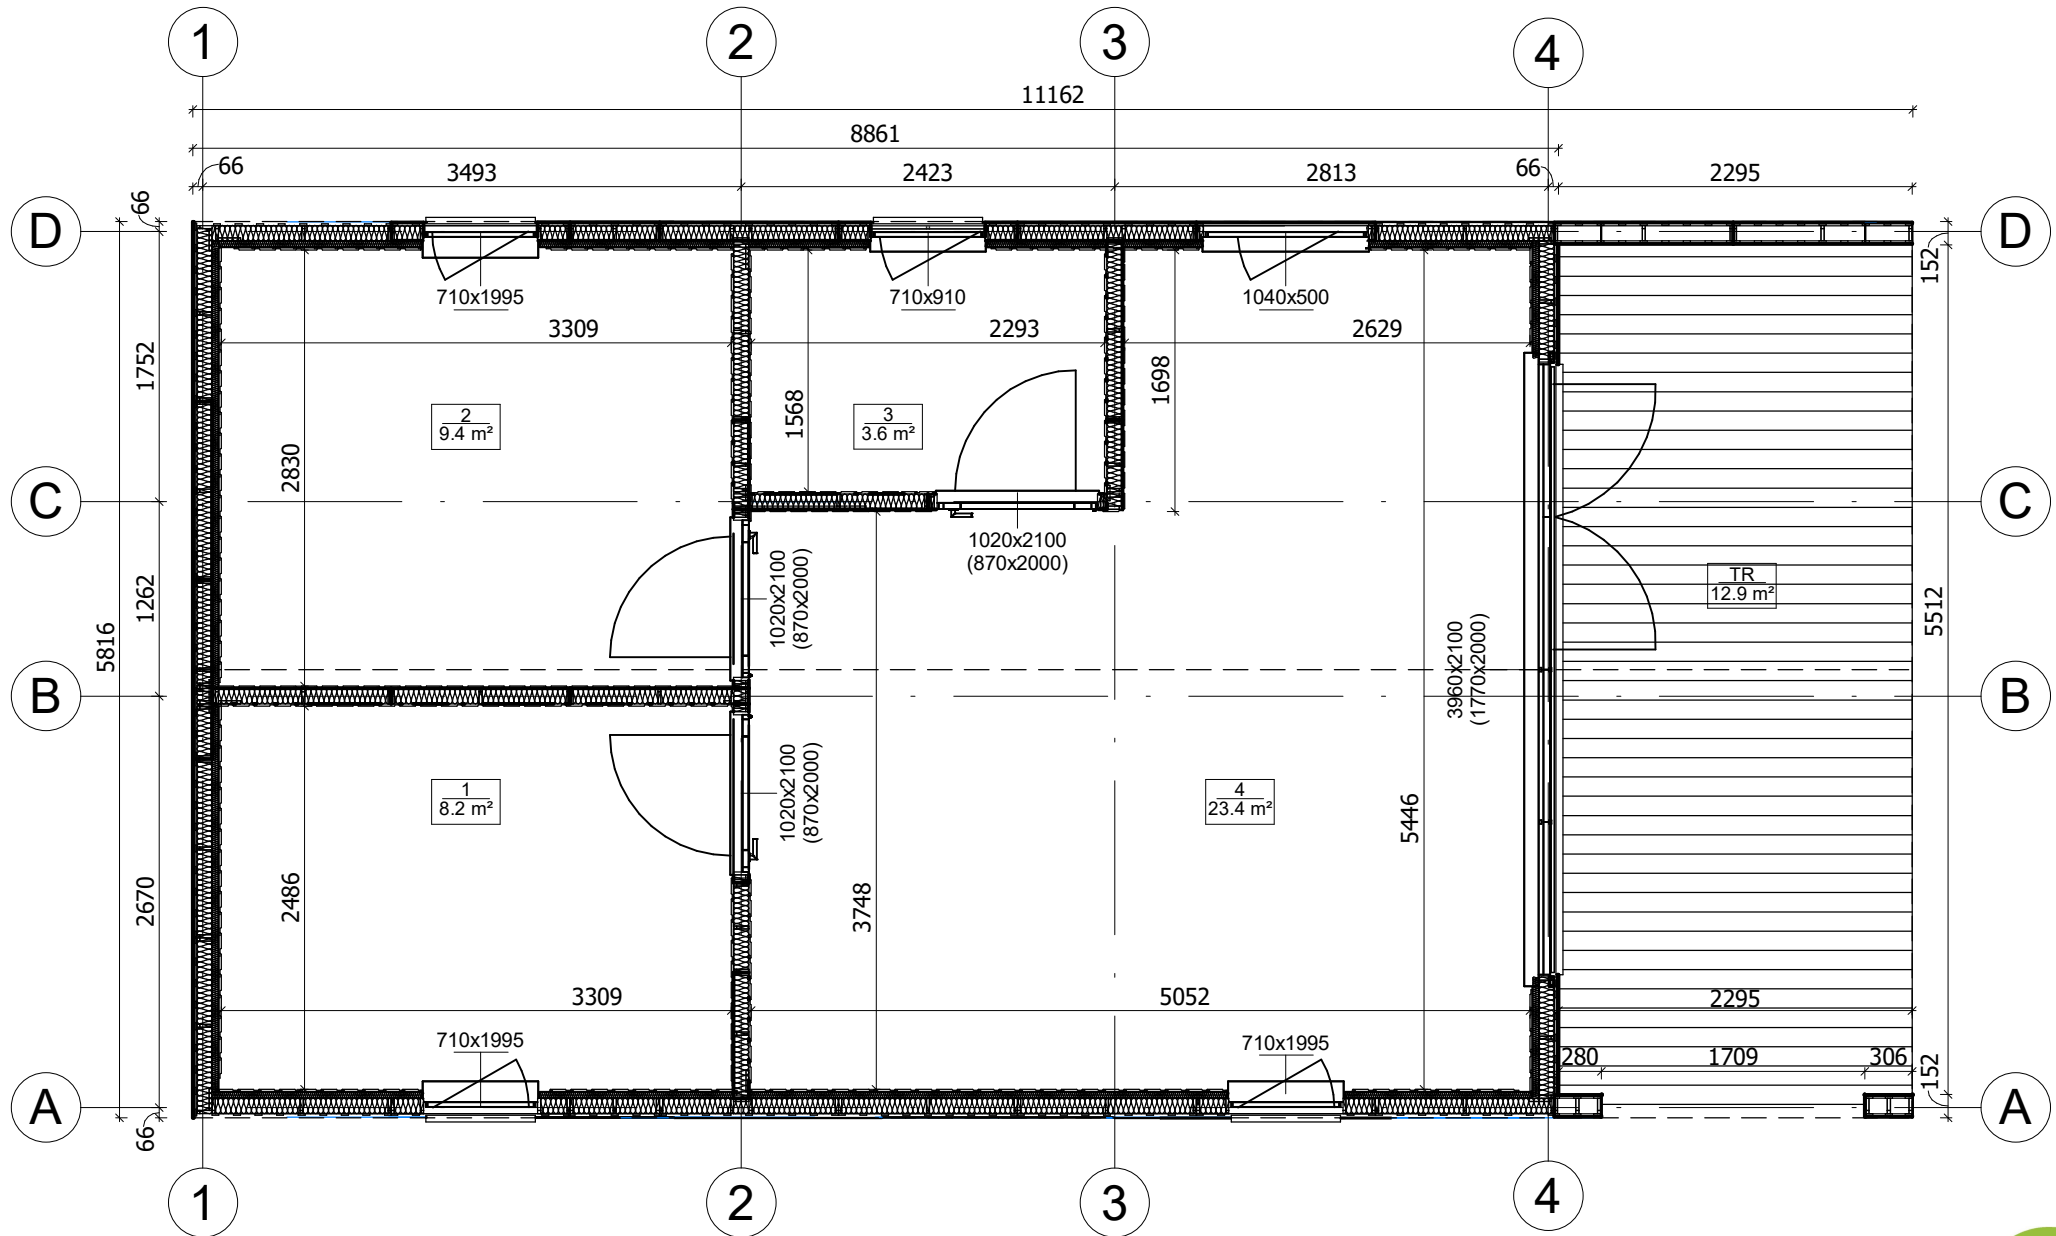

|                   |         |             |         |              |                          |        |  |
|-------------------|---------|-------------|---------|--------------|--------------------------|--------|--|
| All interior area | 44.6 m2 | Profile     | S100_A2 | Project      | V2_A2_PLUS_11.1x5.8_S100 | Scale  |  |
| All roof area     | 71.6 m2 | All terrace | 12.9 m2 | Drawing name | 1 FLOOR PLAN             | 1 : 50 |  |


5/13/2024  
11:14:35  
AM

# ELEWACJA

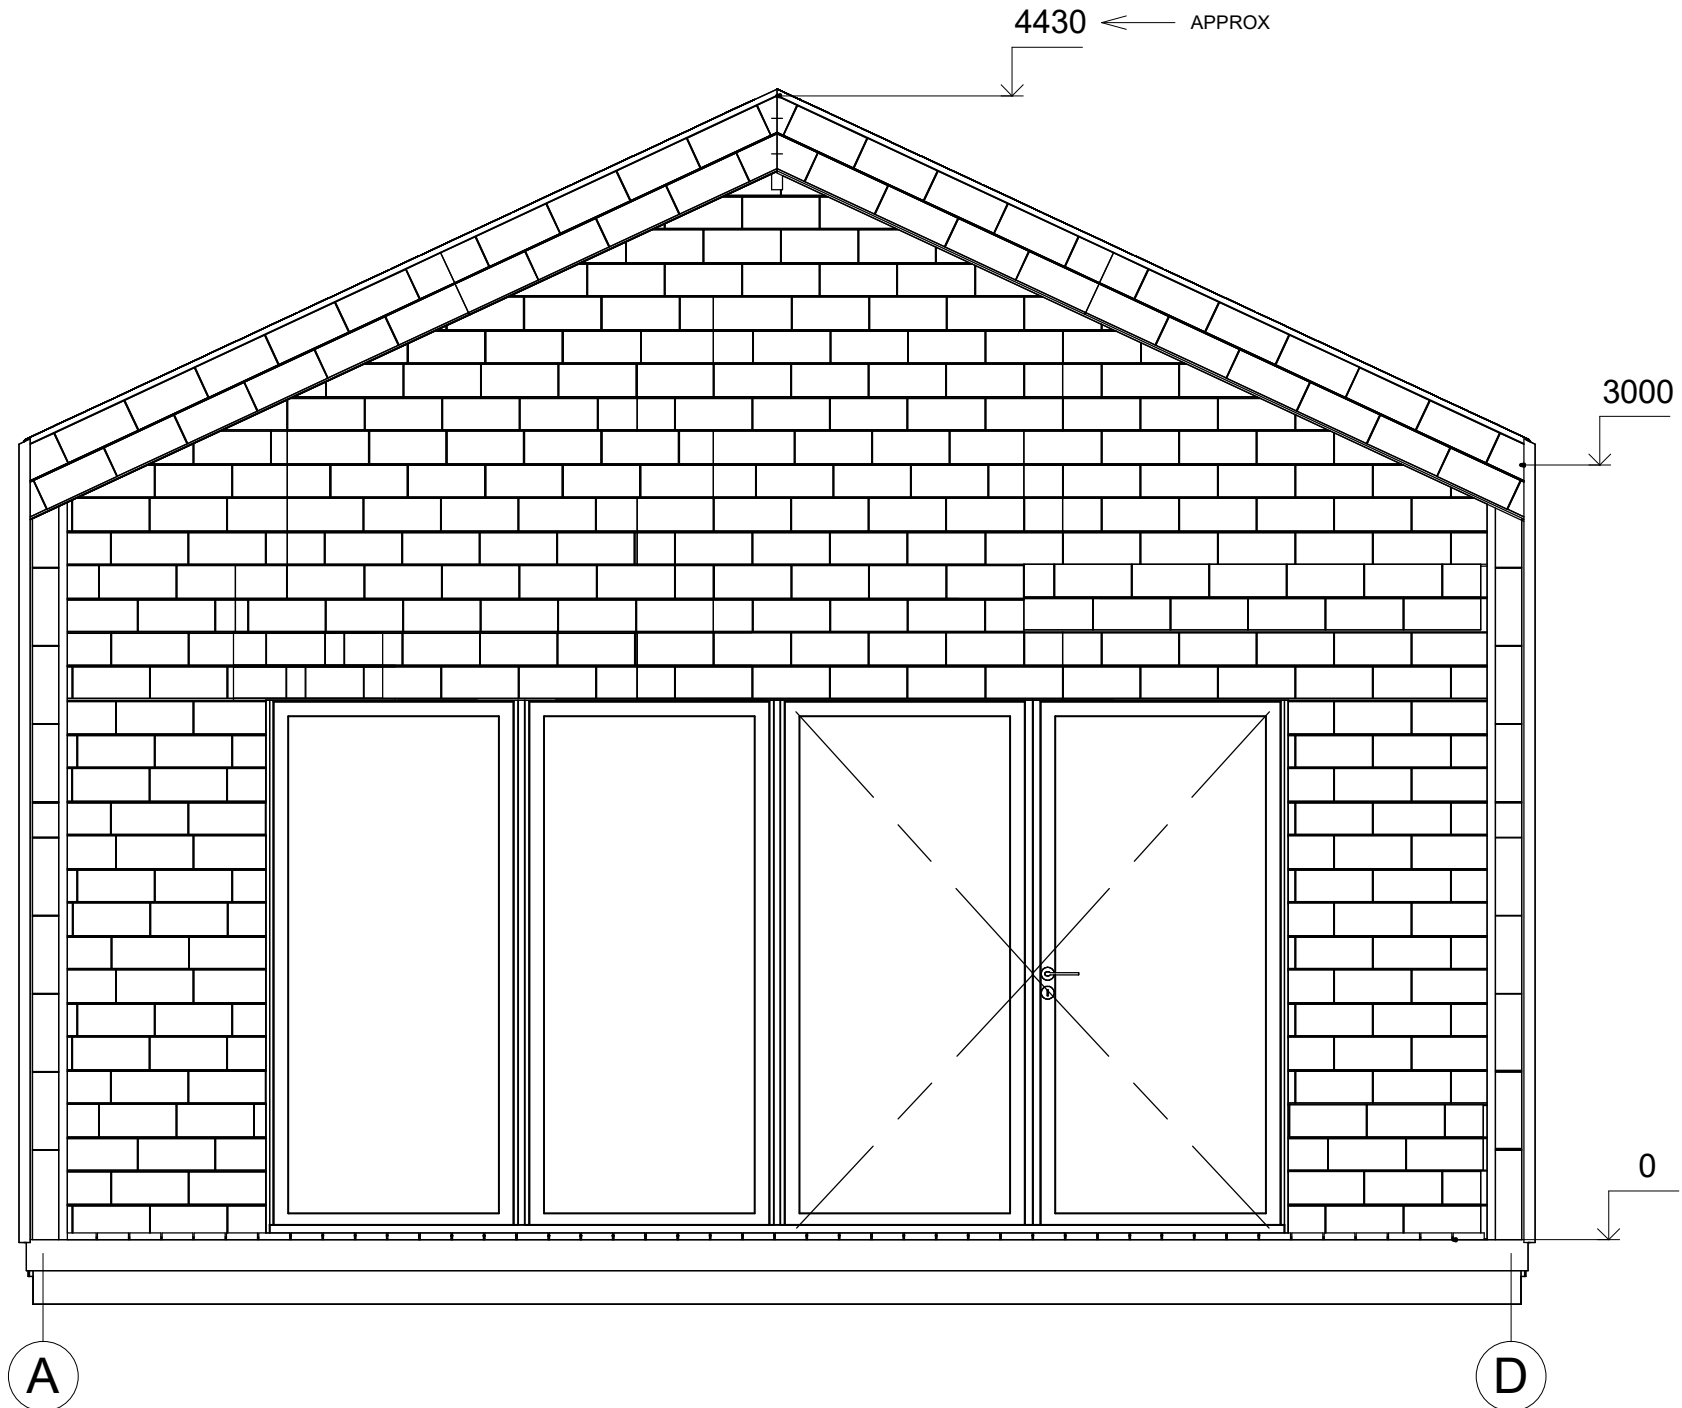


|                   |         |             |         |                     |                          |           |
|-------------------|---------|-------------|---------|---------------------|--------------------------|-----------|
| All interior area | 44.6 m2 | Profile     | S100_A2 | Project             | V2_A2_PLUS_11.1x5.8_S100 | Scale     |
| All roof area     | 71.6 m2 | All terrace | 12.9 m2 | 2024-10-03 15:25:21 | Drawing name             | FACADE AD |
|                   |         |             |         |                     |                          | 1 : 30    |

ELEWACJA

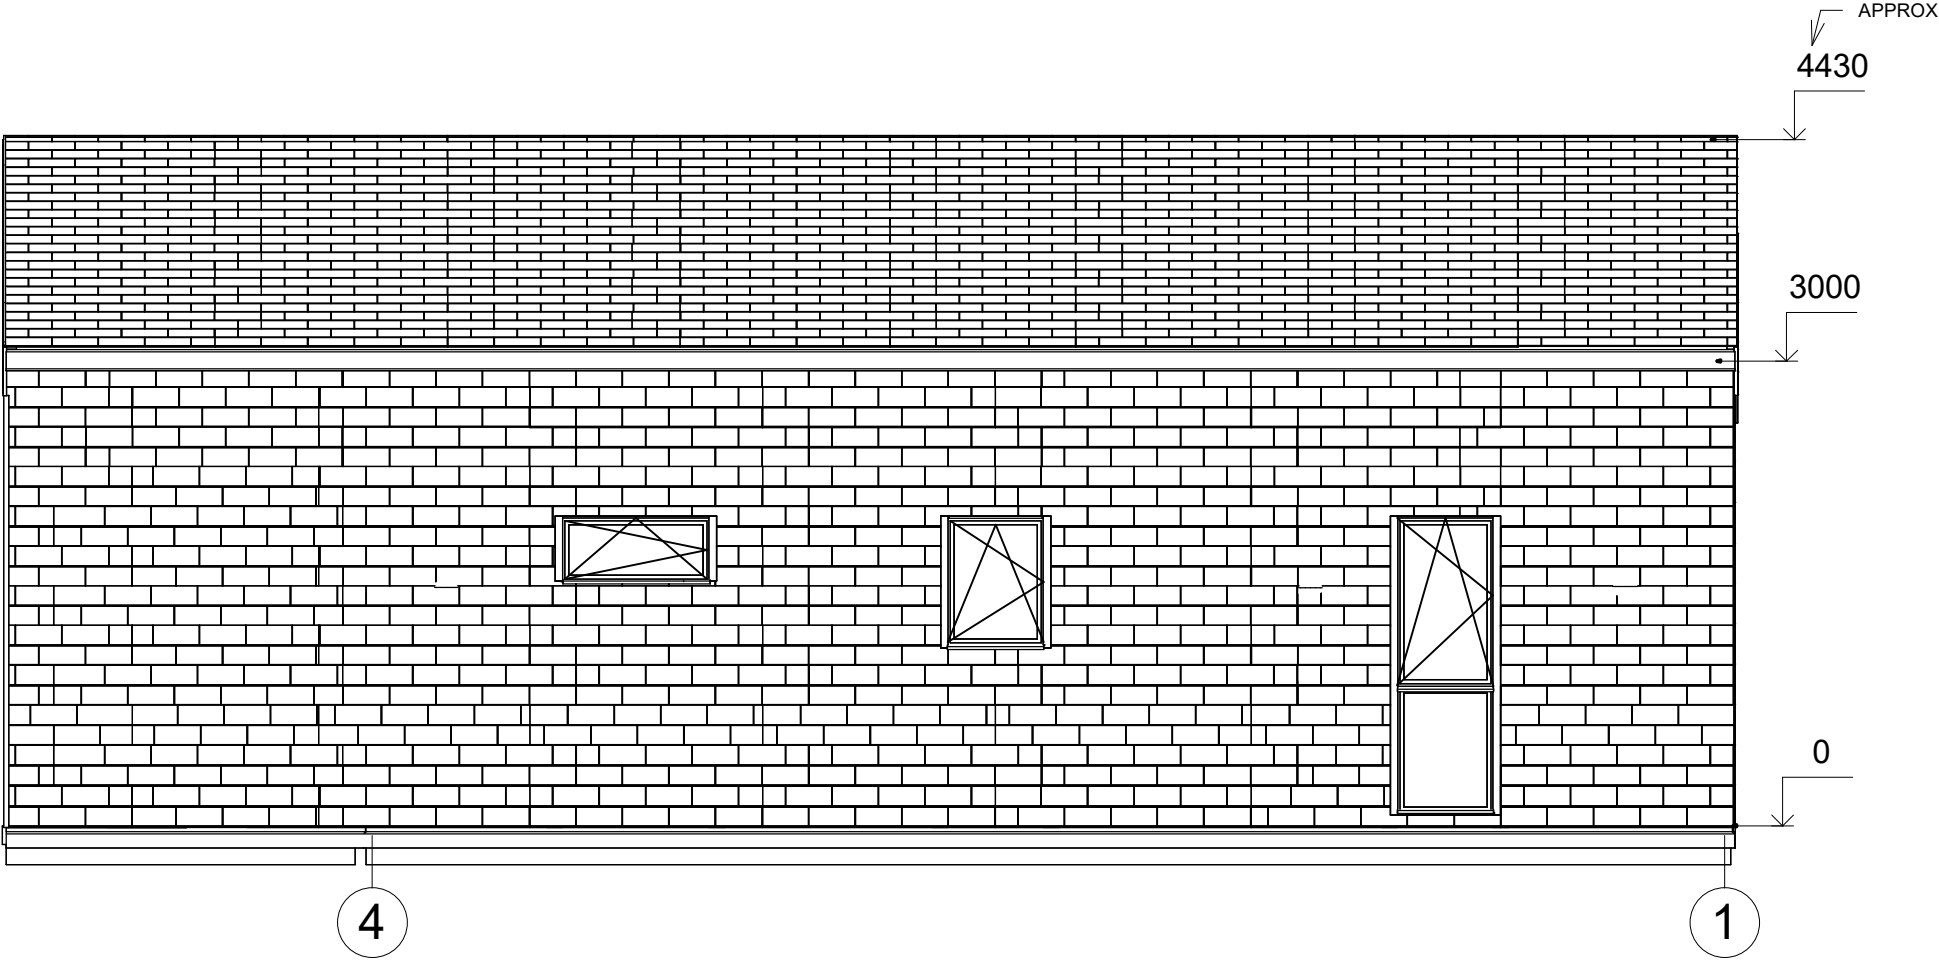


|                   |         |             |         |                     |                          |           |
|-------------------|---------|-------------|---------|---------------------|--------------------------|-----------|
| All interior area | 44.6 m2 | Profile     | S100_A2 | Project             | V2_A2_PLUS_11.1x5.8_S100 | Scale     |
| All roof area     | 71.6 m2 | All terrace | 12.9 m2 | 2024-10-03 15:25:23 | Drawing name             | FACADE 41 |
|                   |         |             |         |                     |                          | 1 : 50    |

ELEWACJA

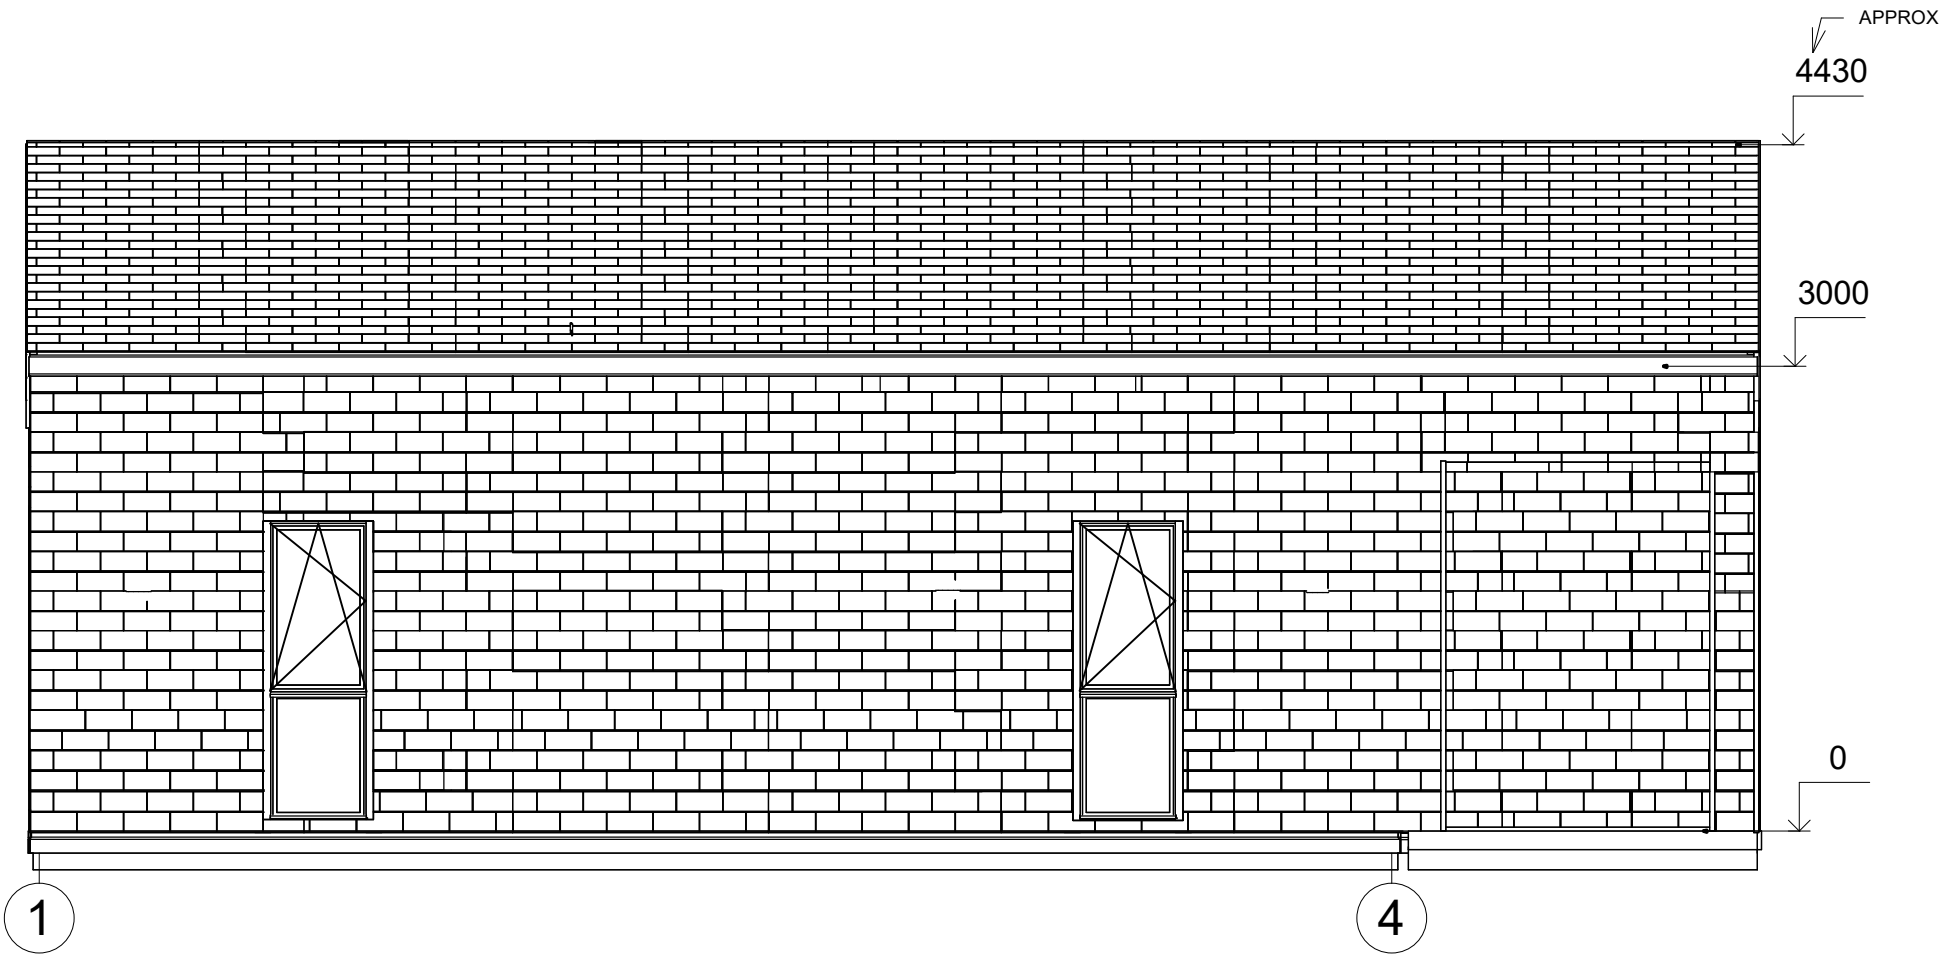


|                   |         |             |         |                     |                          |           |
|-------------------|---------|-------------|---------|---------------------|--------------------------|-----------|
| All interior area | 44.6 m2 | Profile     | S100_A2 | Project             | V2_A2_PLUS_11.1x5.8_S100 | Scale     |
| All roof area     | 71.6 m2 | All terrace | 12.9 m2 | 2024-10-03 15:25:24 | Drawing name             | FACADE 14 |
|                   |         |             |         |                     |                          | 1 : 50    |

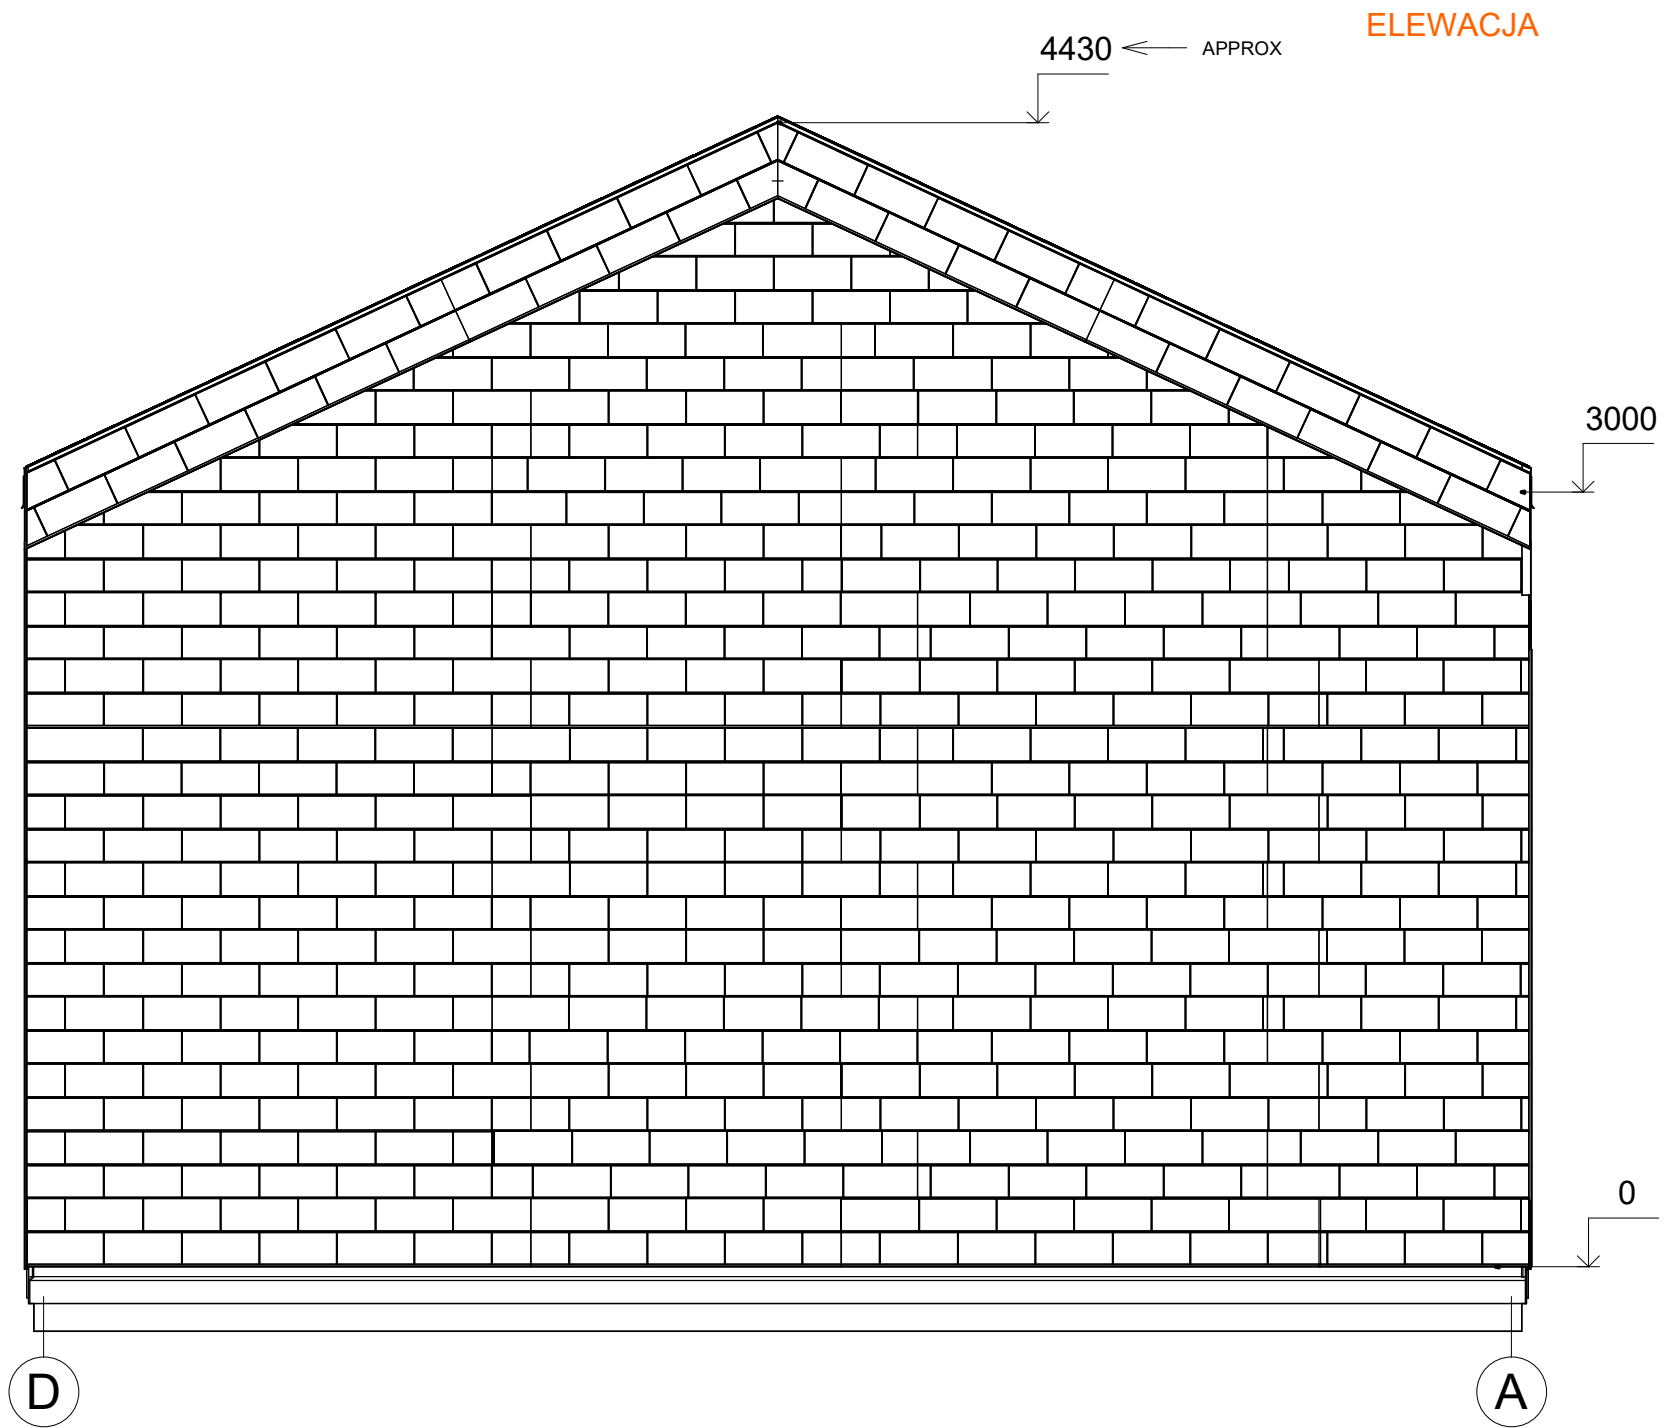


|                   |         |             |         |                     |                          |           |
|-------------------|---------|-------------|---------|---------------------|--------------------------|-----------|
| All interior area | 44.6 m2 | Profile     | S100_A2 | Project             | V2_A2_PLUS_11.1x5.8_S100 | Scale     |
| All roof area     | 71.6 m2 | All terrace | 12.9 m2 | 2024-10-03 15:25:26 | Drawing name             | FACADE DA |
|                   |         |             |         |                     |                          | 1 : 30    |

PRZEKROJ

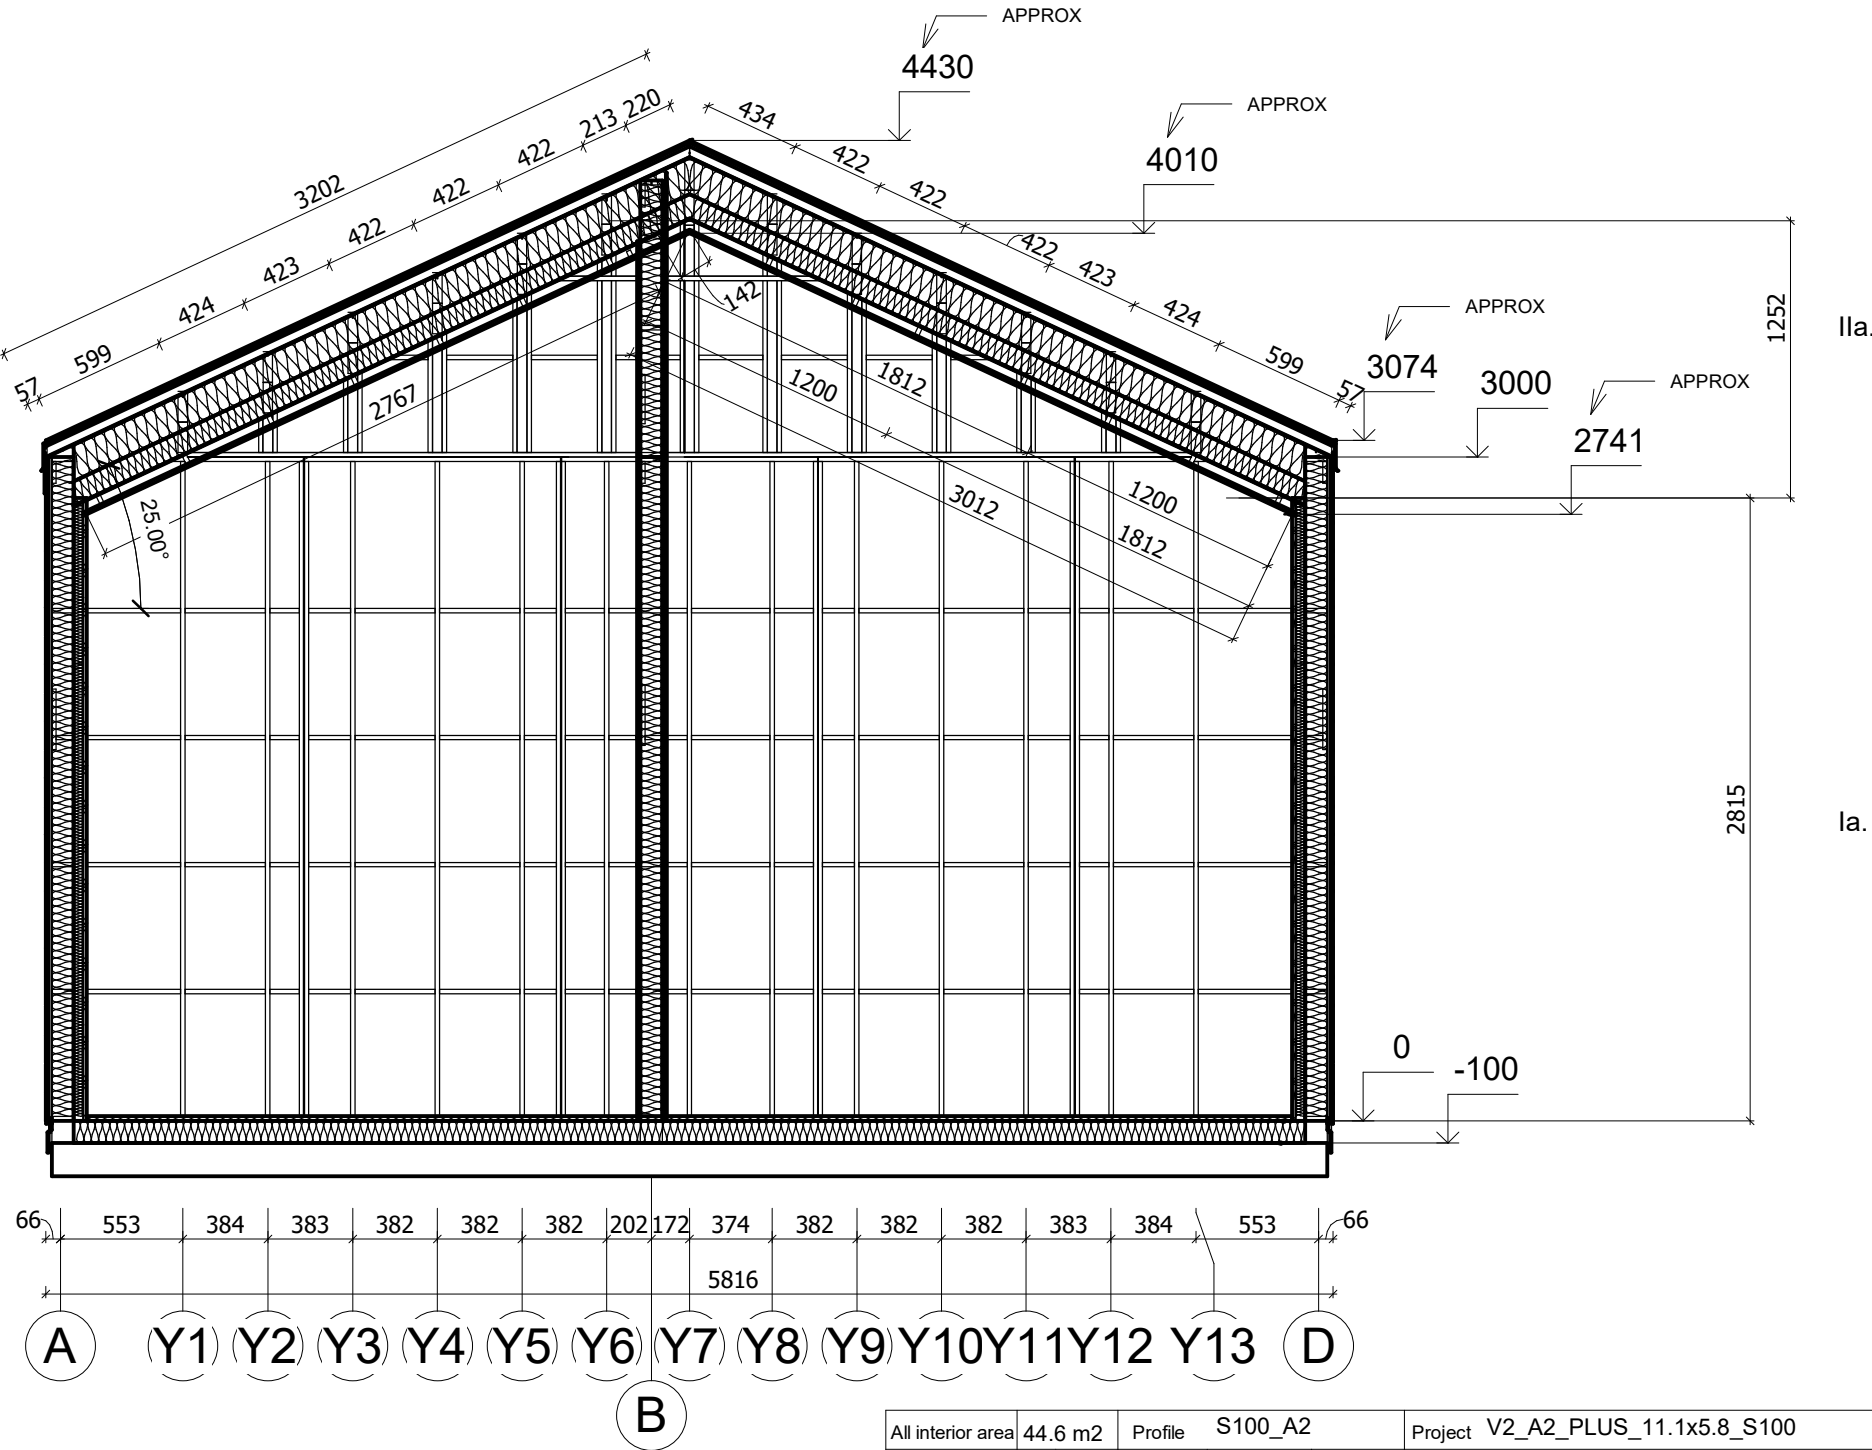

|                   |         |             |         |                     |                          |                       |        |
|-------------------|---------|-------------|---------|---------------------|--------------------------|-----------------------|--------|
| All interior area | 44.6 m2 | Profile     | S100_A2 | Project             | V2_A2_PLUS_11.1x5.8_S100 | Scale                 |        |
| All roof area     | 71.6 m2 | All terrace | 12.9 m2 | 2024-10-05 09:04:25 | Drawing name             | VERTICAL SECTION 1-AD | 1 : 35 |

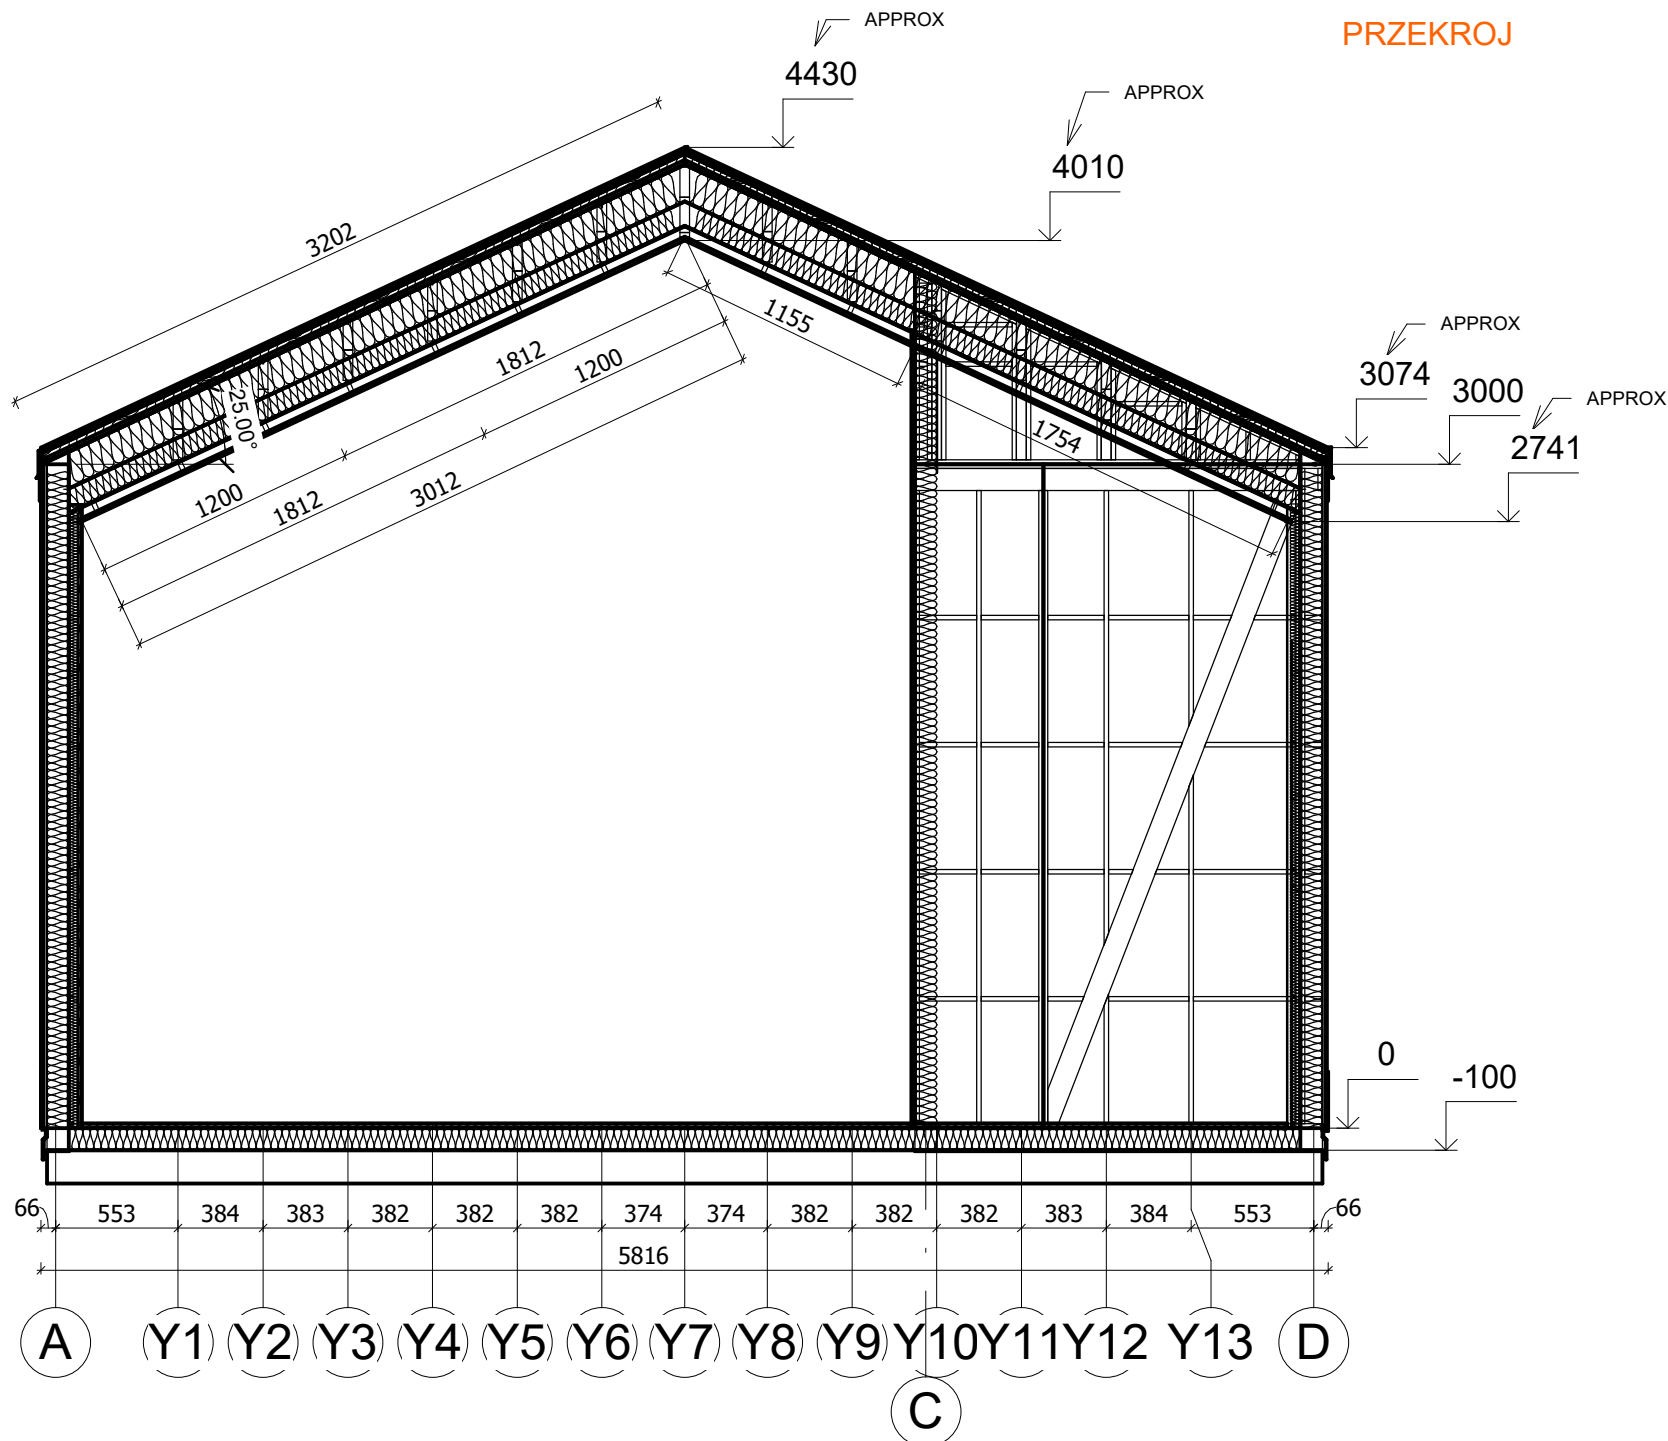

|                   |         |             |         |                        |                          |                       |
|-------------------|---------|-------------|---------|------------------------|--------------------------|-----------------------|
| All interior area | 44.6 m2 | Profile     | S100_A2 | Project                | V2_A2_PLUS_11.1x5.8_S100 | Scale                 |
| All roof area     | 71.6 m2 | All terrace | 12.9 m2 | 2024-10-05<br>09:04:26 | Drawing name             | VERTICAL SECTION 3-AD |
|                   |         |             |         |                        |                          | 1 : 35                |