



**Garaż modułowy drewniany
SZADEK G2
6 x 6 m, 78 mm, Pełny zestaw
PREMIUM**

Produkt #6x6_78_PełnyzestawPREMIUM

21890.00 zł

~~24450.00 zł~~ / Zaoszczędzisz : 2560.00 zł

Najniższa cena w ciągu ostatnich 30 dni **24450.00 zł**


Cena obowiązuje przez 15 dni

<https://domyekoarchitektura.pl/garaz-modulowy-drewniany-szadek-g2>




Tel.: +48 856 723 031


Kontakt mailowy: sklep@domyekoarchitektura.pl
www.domyekoarchitektura.pl

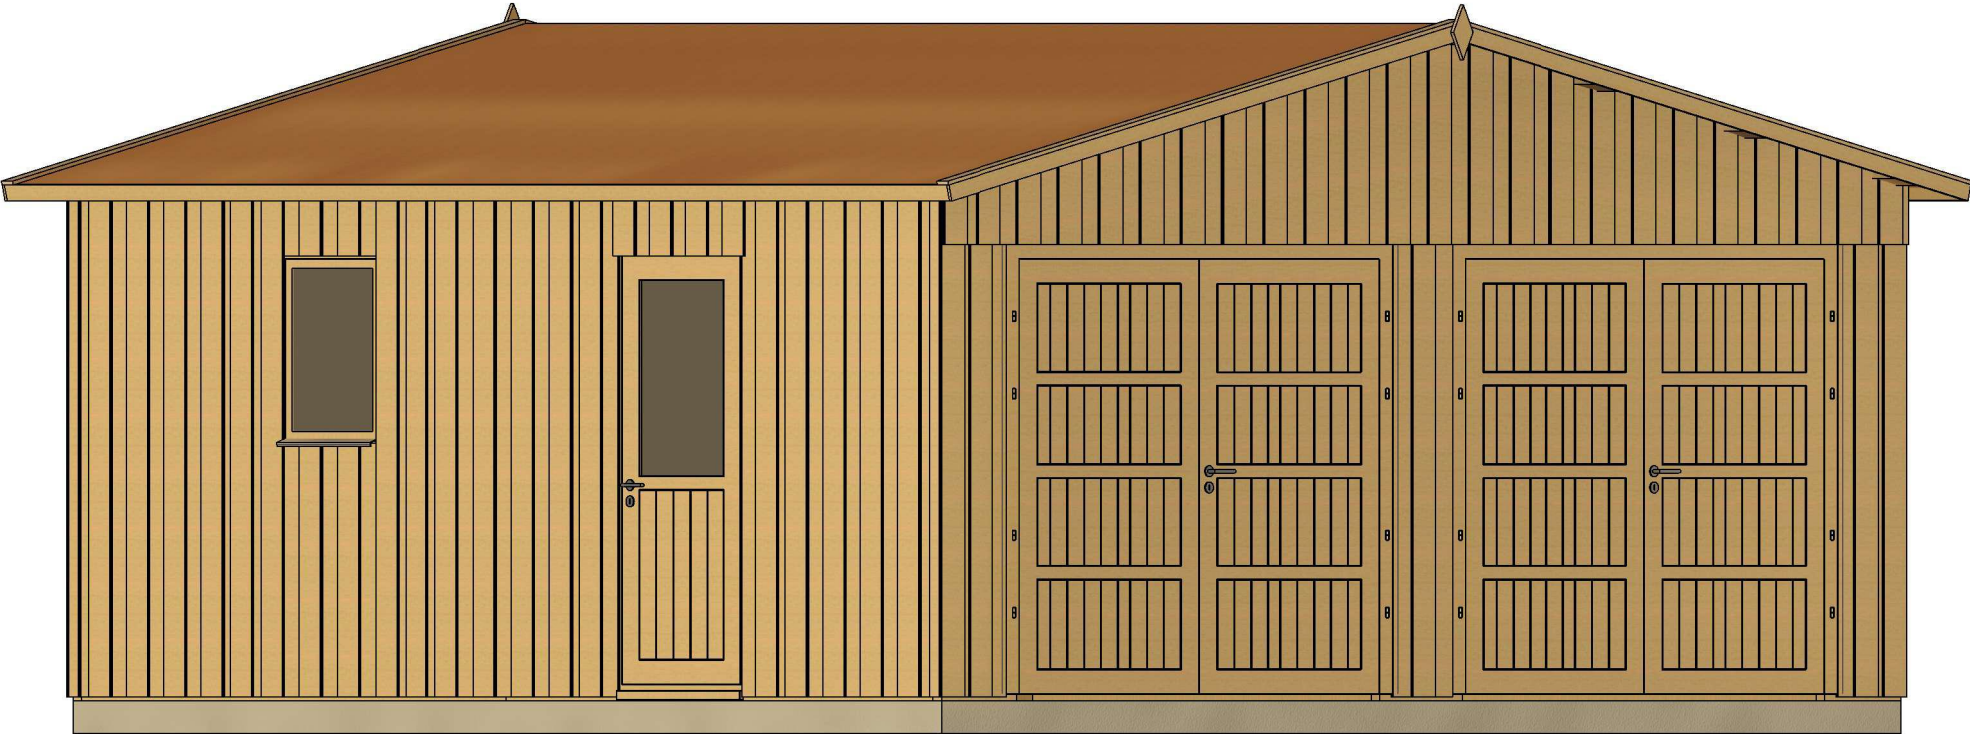

All interior area	32.8 m2	Profile	S58_A1	Project	G2_6.3x6.3_S58	Scale
All roof area	40.3m2	All terrace	2025-07-14 09:17:10	Drawing name	3D VISUALIZATION	

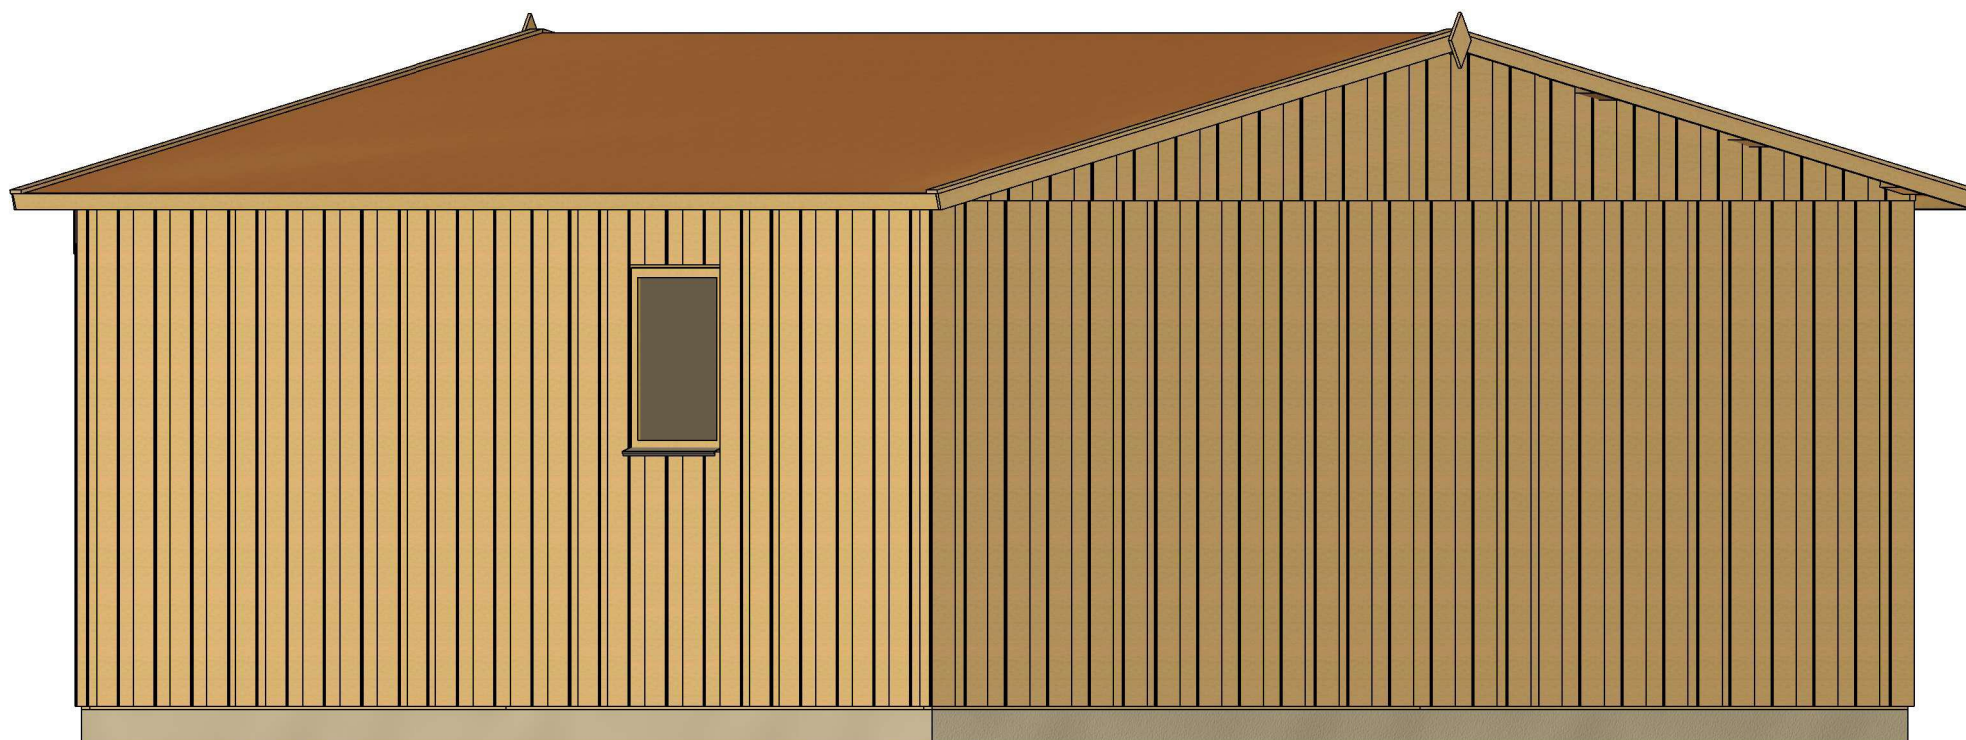


All interior area	32.8 m2	Profile	S58_A1	Project	G2_6.3x6.3_S58	Scale
All roof area	40.3m2	All terrace	2025-07-14 09:17:12	Drawing name	3D VISUALIZATION	

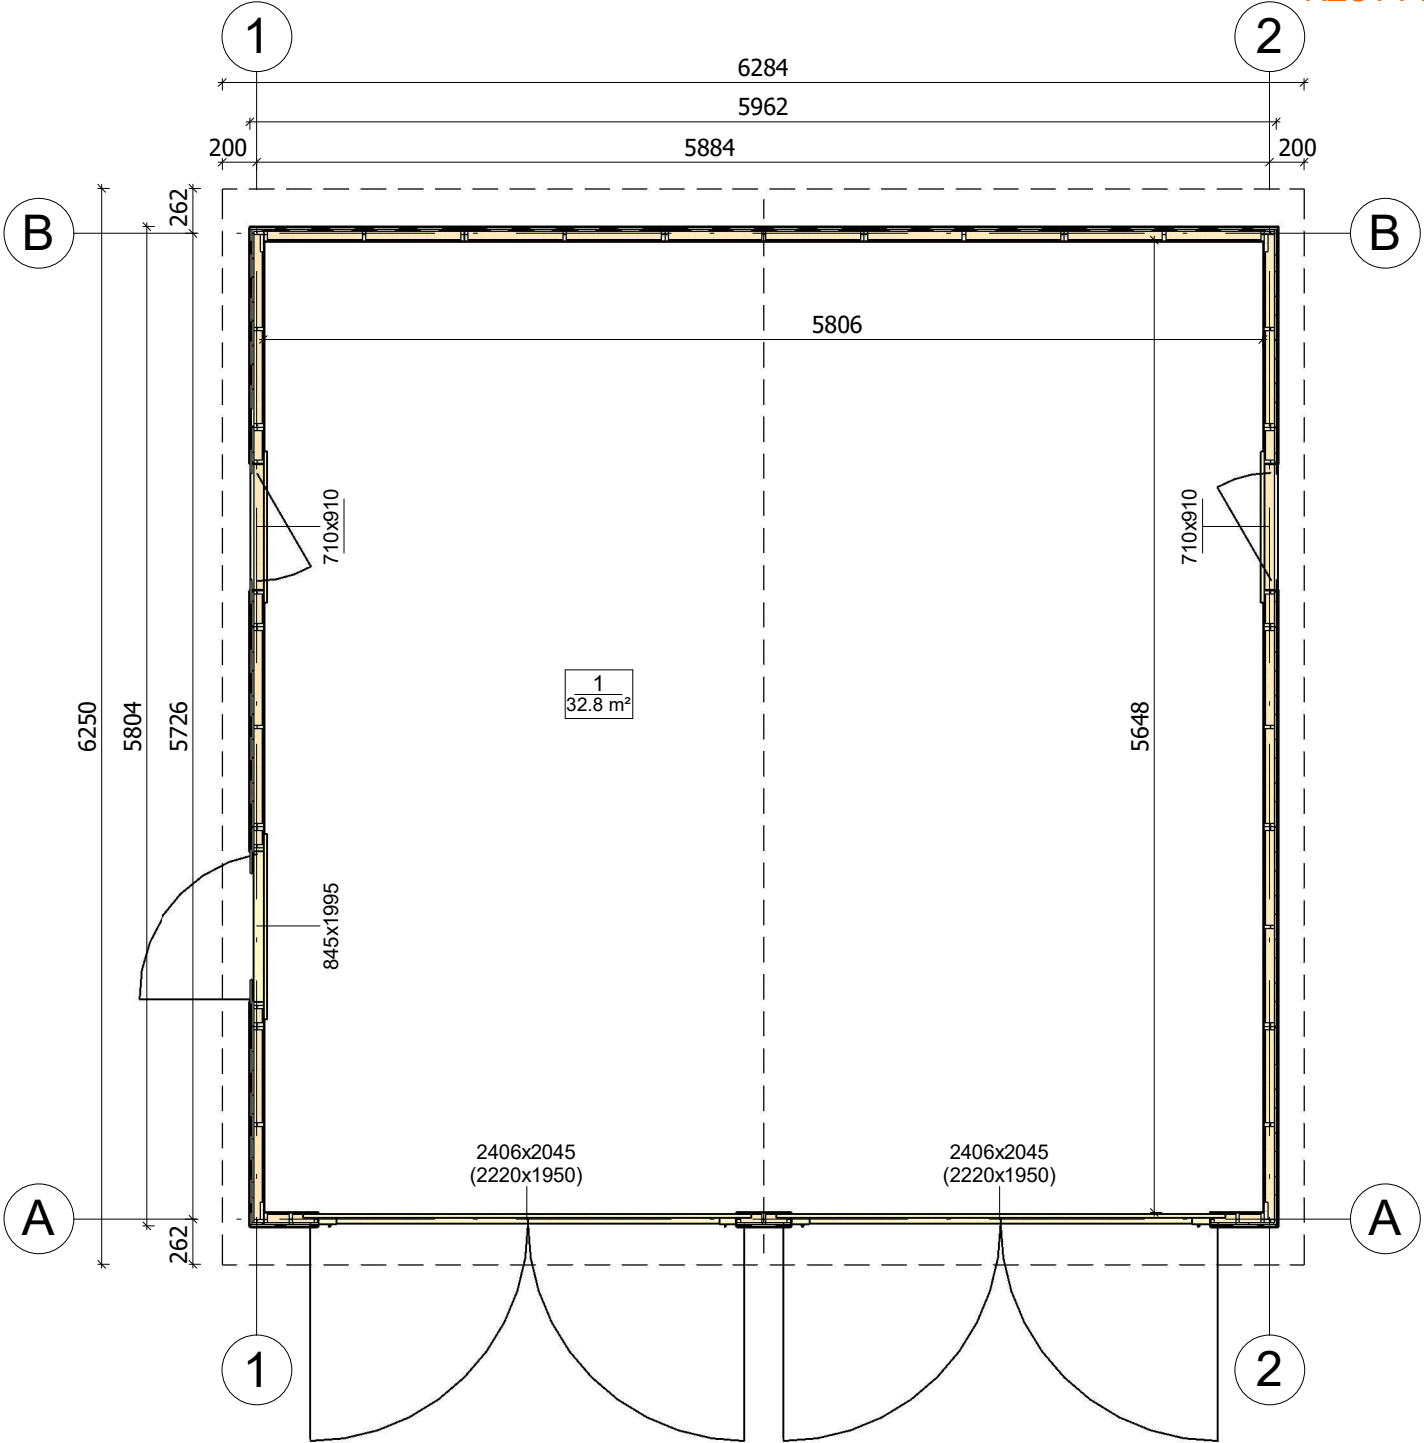

All interior area	32.8 m2	Profile	S58_A1	Project	G2_6.3x6.3_S58	Scale
All roof area	40.3 m2	All terrace	2025-07-09 11:16:24	Drawing name	1 FLOOR PLAN	1 : 45




ELEWACJA

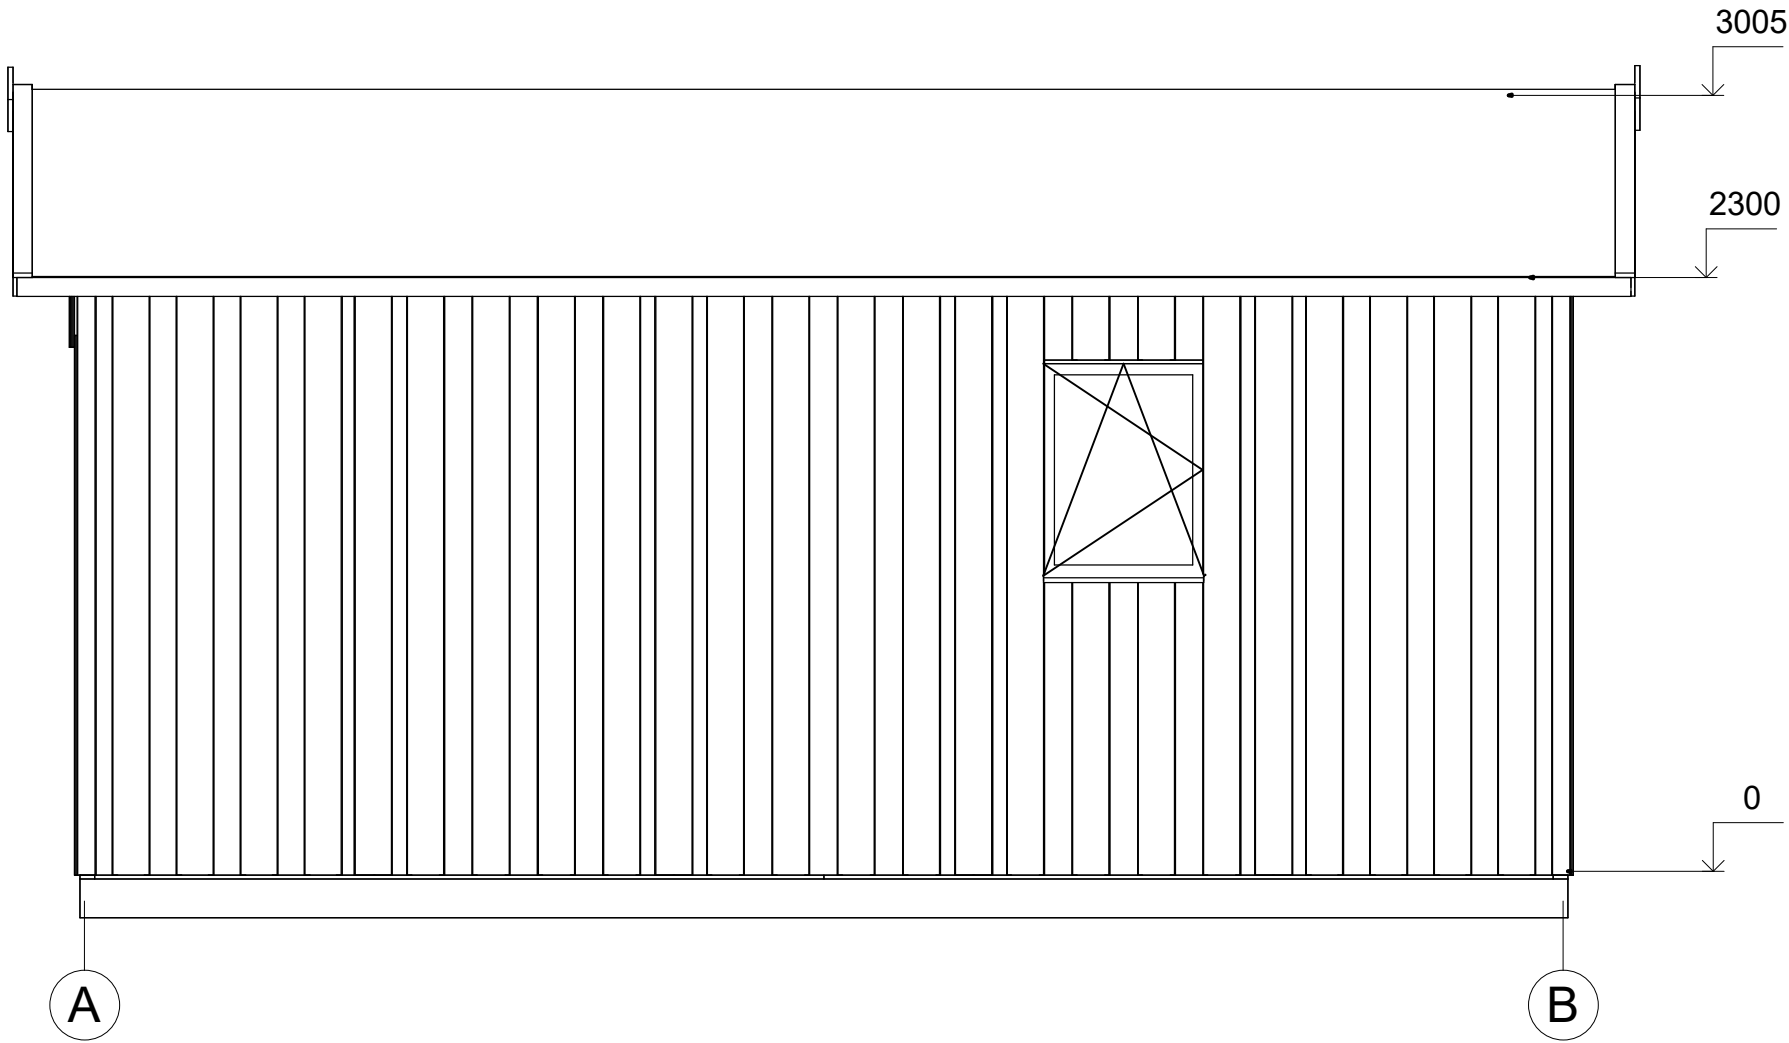


All interior area	32.8 m2	Profile	S58_A1	Project	G2_6.3x6.3_S58	Scale
All roof area	40.3m2	All terrace	2025-07-14 10:23:51	Drawing name	FACADE AB	1 : 30

ELEWACJA

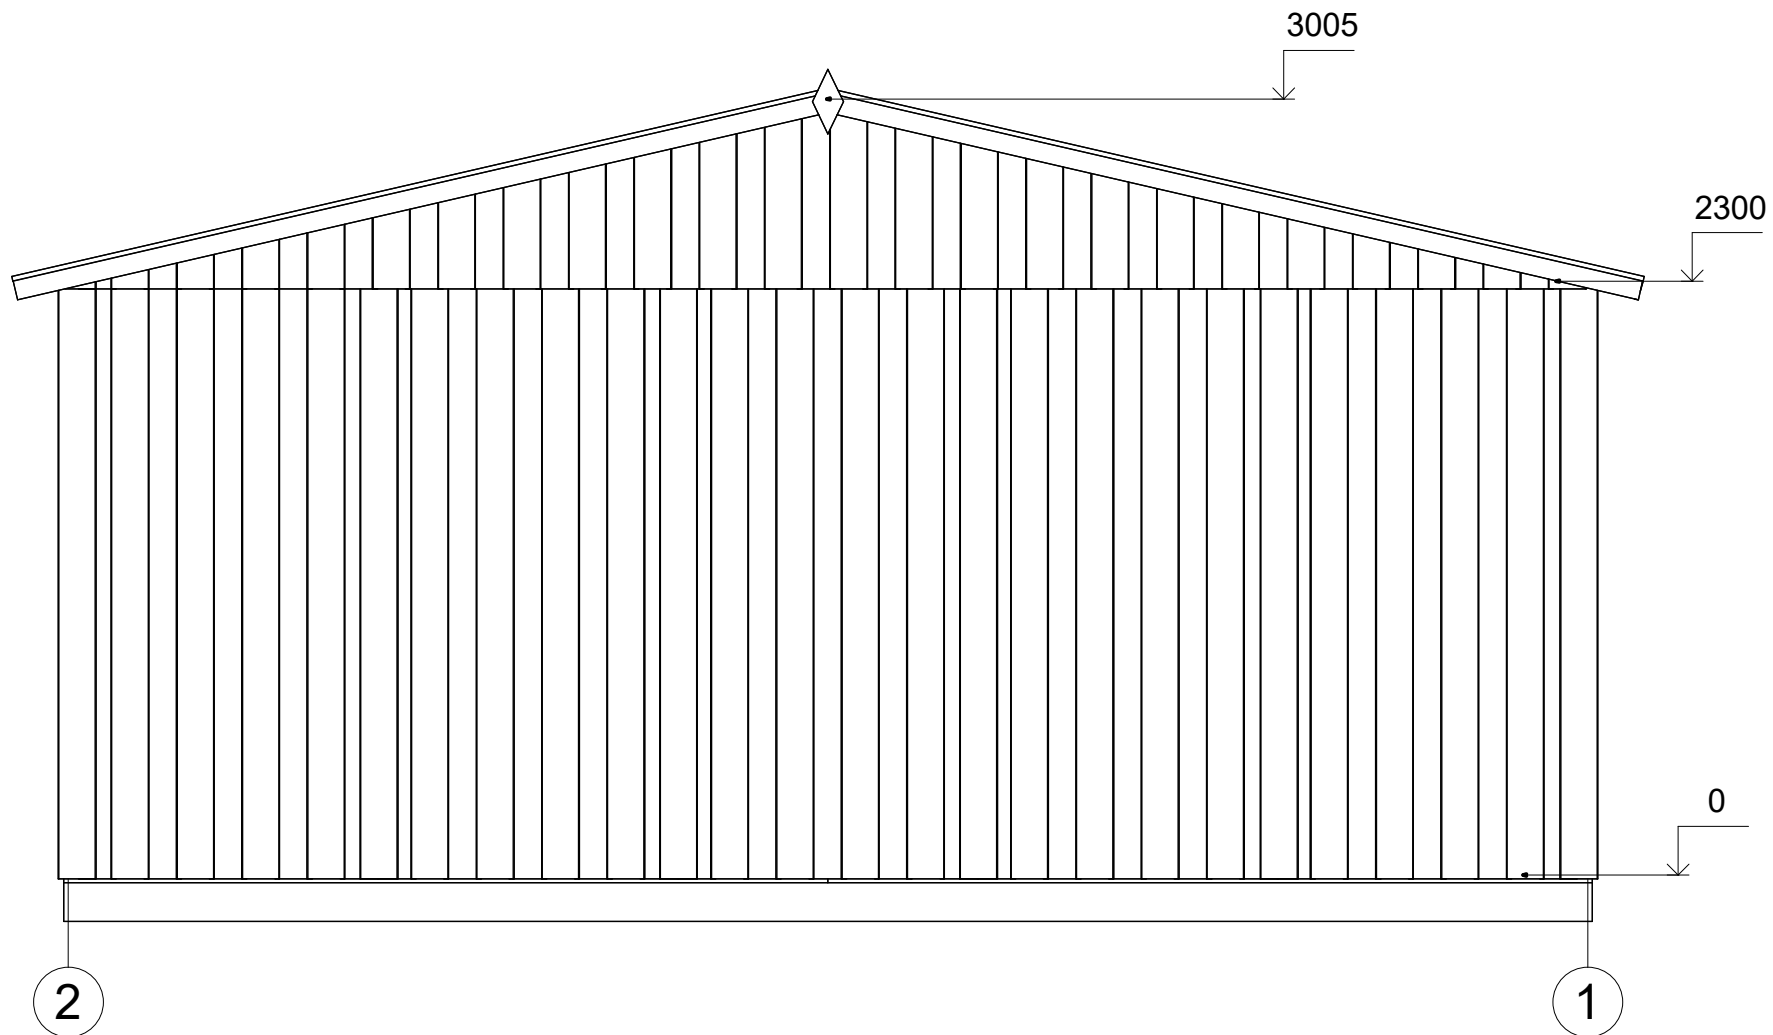


All interior area	32.8 m2	Profile	S58_A1	Project	G2_6.3x6.3_S58	Scale
All roof area	40.3m2	All terrace	2025-07-14 10:23:52	Drawing name	FACADE 21	1 : 30

ELEWACJA

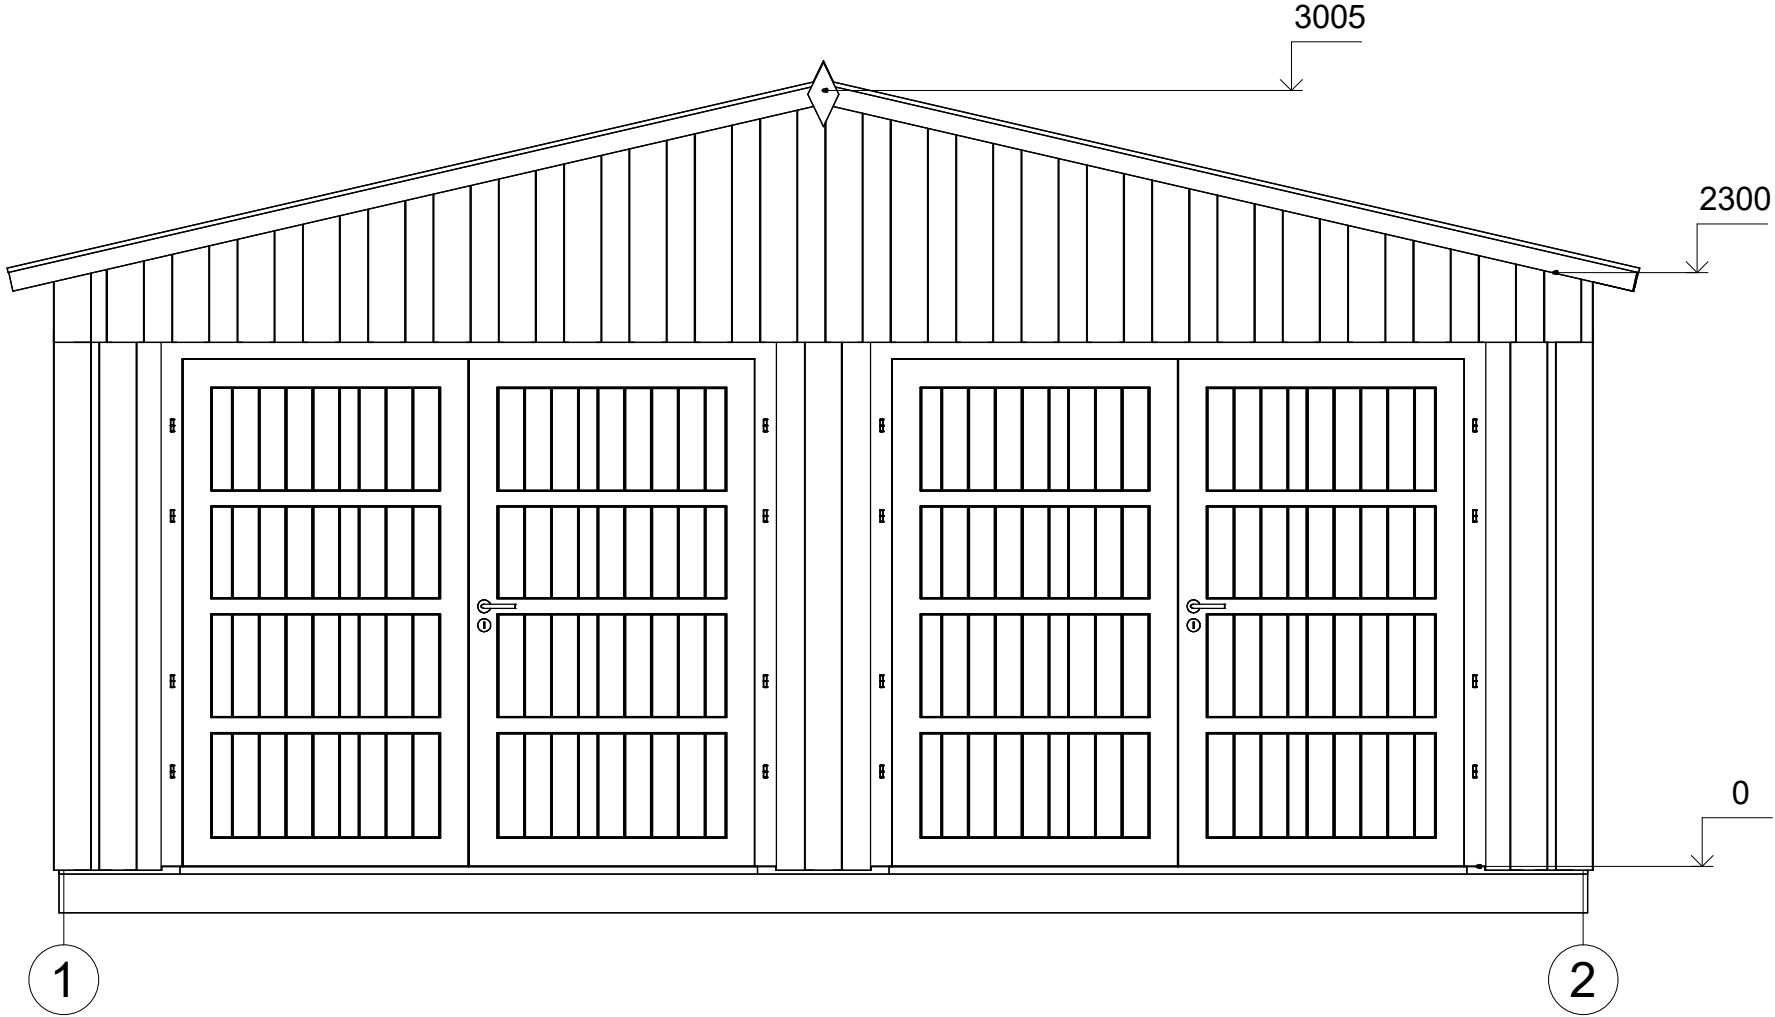


All interior area	32.8 m2	Profile	S58_A1	Project	G2_6.3x6.3_S58	Scale
All roof area	40.3m2	All terrace	2025-07-14 10:23:53	Drawing name	FACADE 12	1 : 30

ELEWACJA

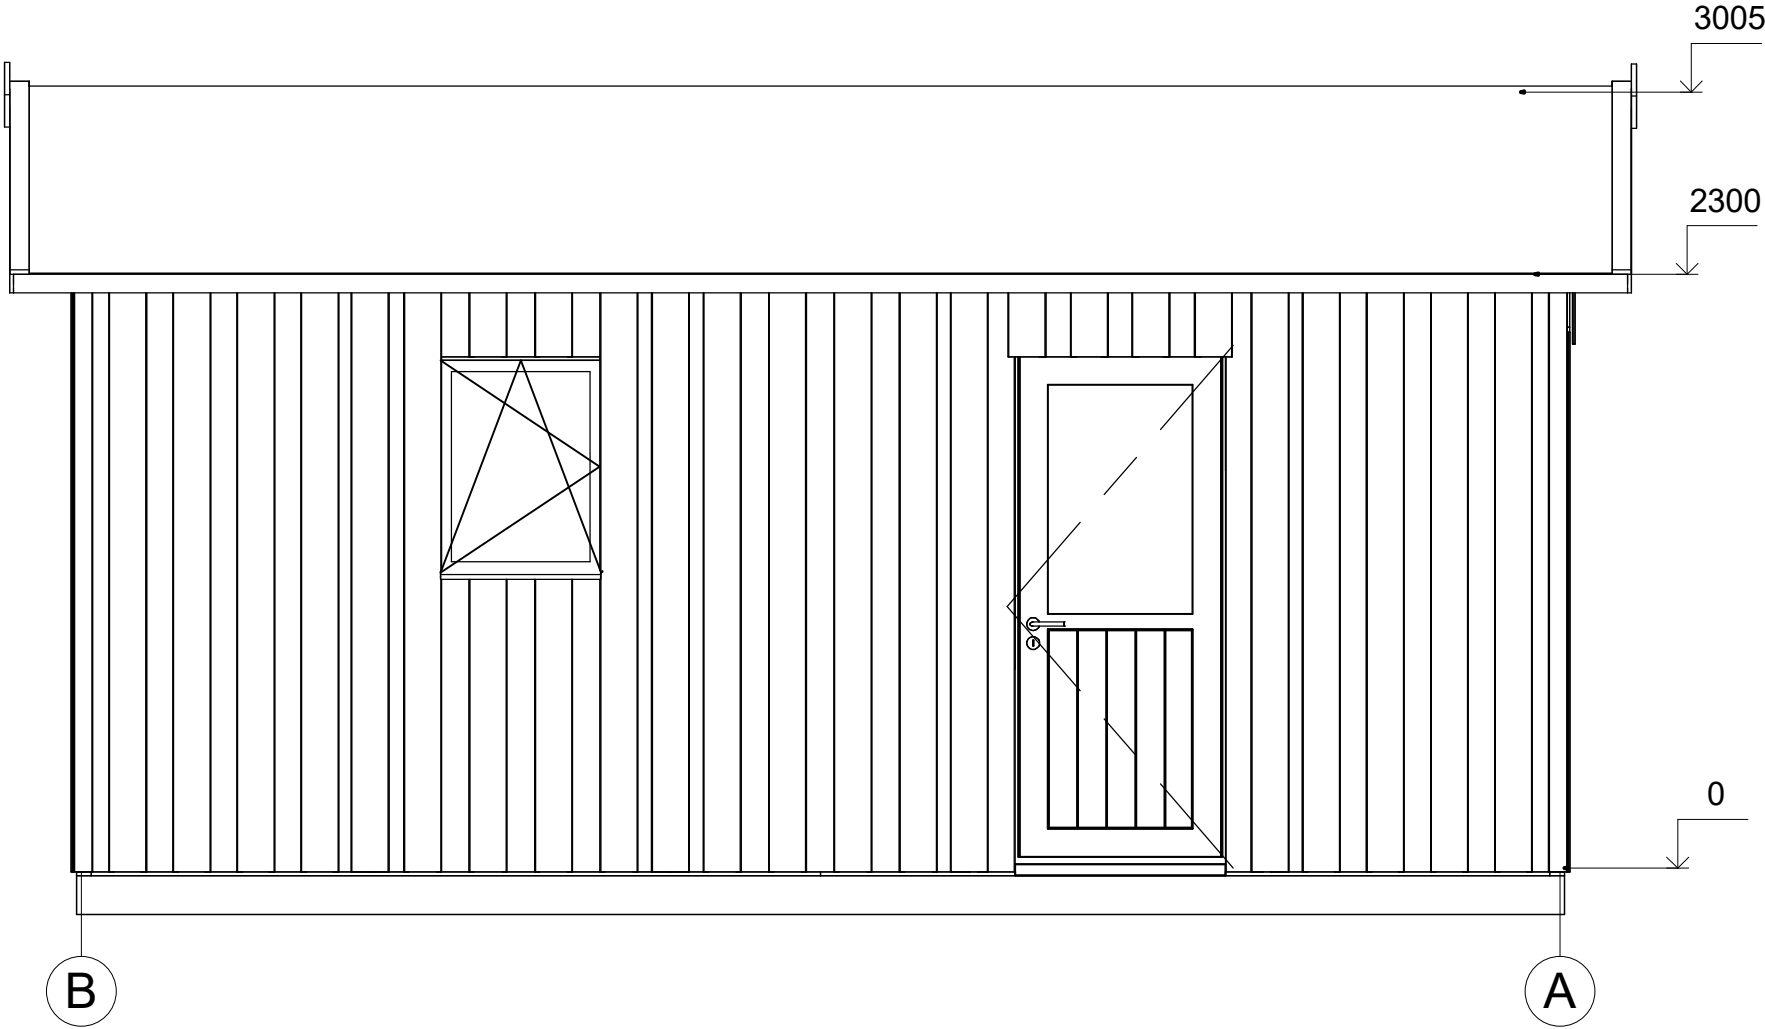

All interior area	32.8 m2	Profile	S58_A1	Project	G2_6.3x6.3_S58	Scale
All roof area	40.3m2	All terrace	2025-07-14 10:23:54	Drawing name	FACADE BA	1 : 30

PRZEKROJ

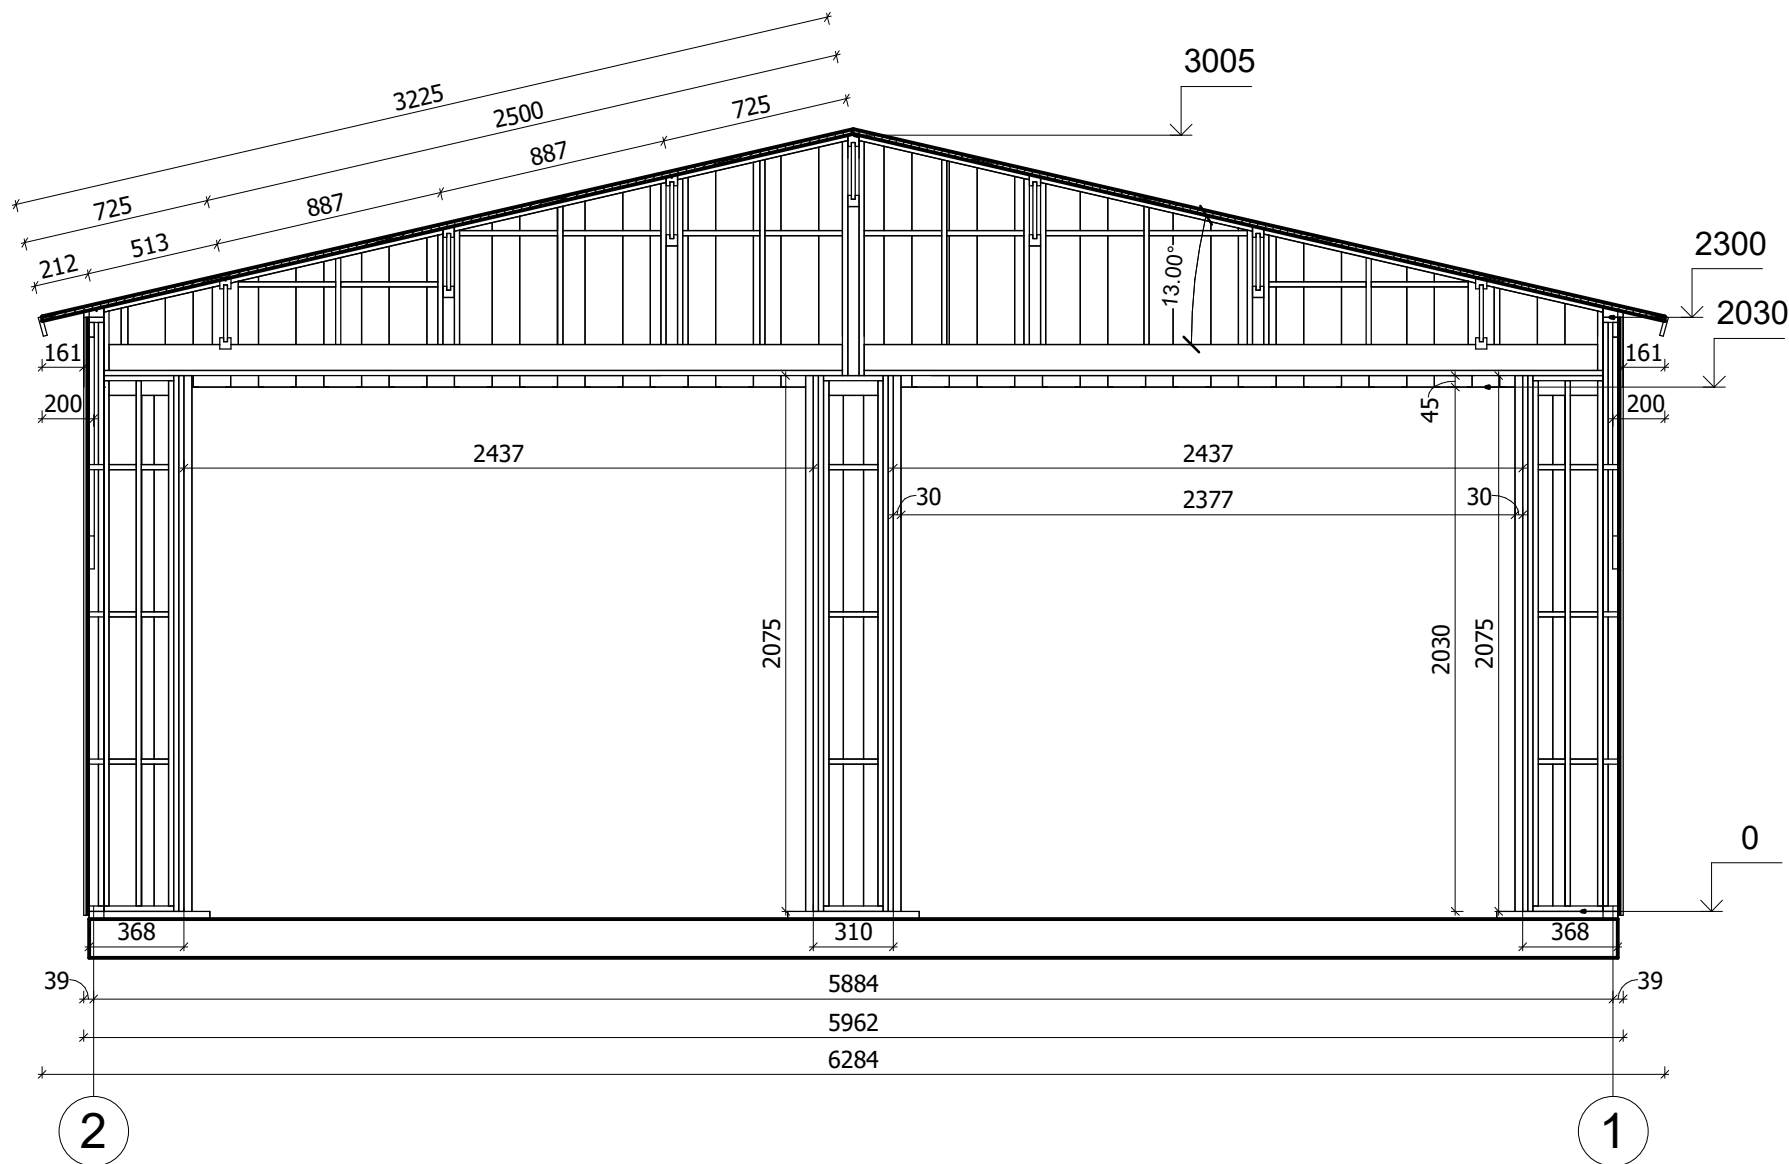

All interior area	32.8 m2	Profile	S58_A1	Project	G2_6.3x6.3_S58	Scale
All roof area	40.3m2	All terrace		2025-07-14 10:04:30	Drawing name VERTICAL SECTION A-21	1 : 30