



**Dom 59 m² mieszkalny,
modułowy, całoroczny SOBIN
V16_A2_Mix
11,9 x 8,2 m, DOM MIESZKALNY
W STANIE PODSTAWOWYM_ WT
2021, System ociepleń THERMO
+ stolarka 3 szybowe PVC +
pokrycie dachu i elewacji
gontem bitumycznym +
trzykrotnie malowana elewacja +
dostawa i montaż zestawu**

Produkt

#V16_A2_Mix_11,9x8,2_DOMMIESZKALNYWST
ANIEPODSTAWOWYM_WT2021_Syste

197600.00 zł

<https://domyekoarchitektura.pl/dom-59-m2-mieszkalny-modulowy-caloroczny-sobin-v16-a2-mix>




Tel.: +48 856 723 031


Kontakt mailowy: sklep@domyekoarchitektura.pl
www.domyekoarchitektura.pl




All interior area	58.8 m2	Profile	S100_A2	Project	V16_A2_Mix_THERMO_11.8x8.1_S100	Scale
All roof area	69.1 m2	All terrace	26.6 m2	2024-09-27 04:57:33	Drawing name 3D VISUALIZATION	

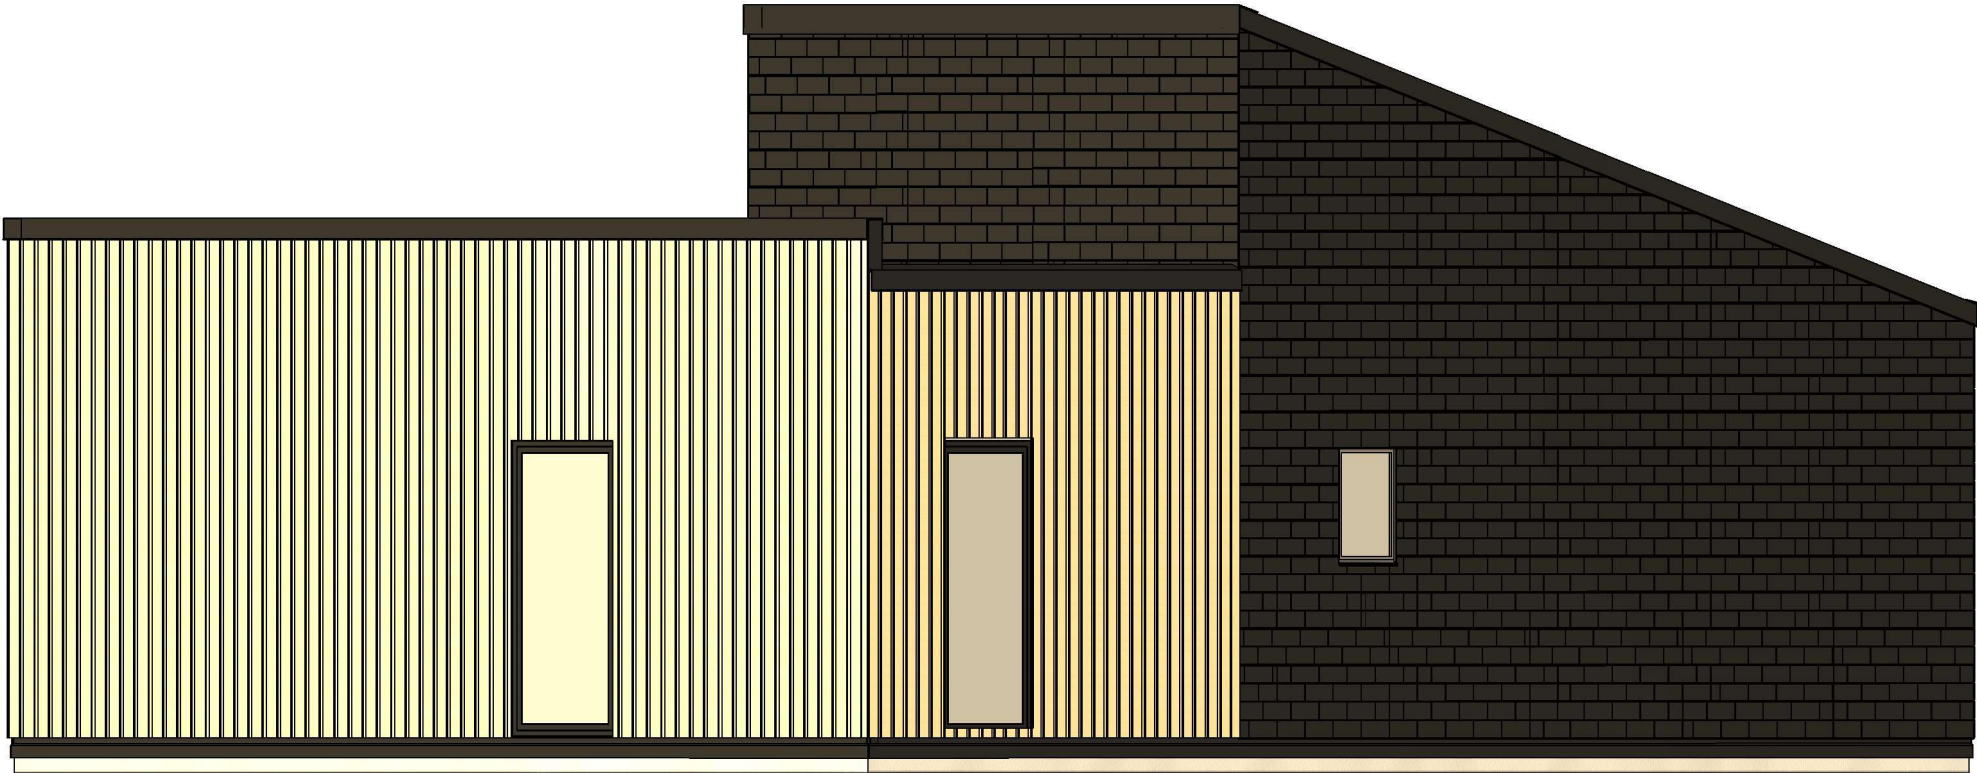

All interior area	58.8 m2	Profile	S100_A2	Project	V16_A2_Mix_THERMO_11.8x8.1_S100	Scale
All roof area	69.1 m2	All terrace	26.6 m2	2024-09-27 04:57:34	Drawing name 3D VISUALIZATION	

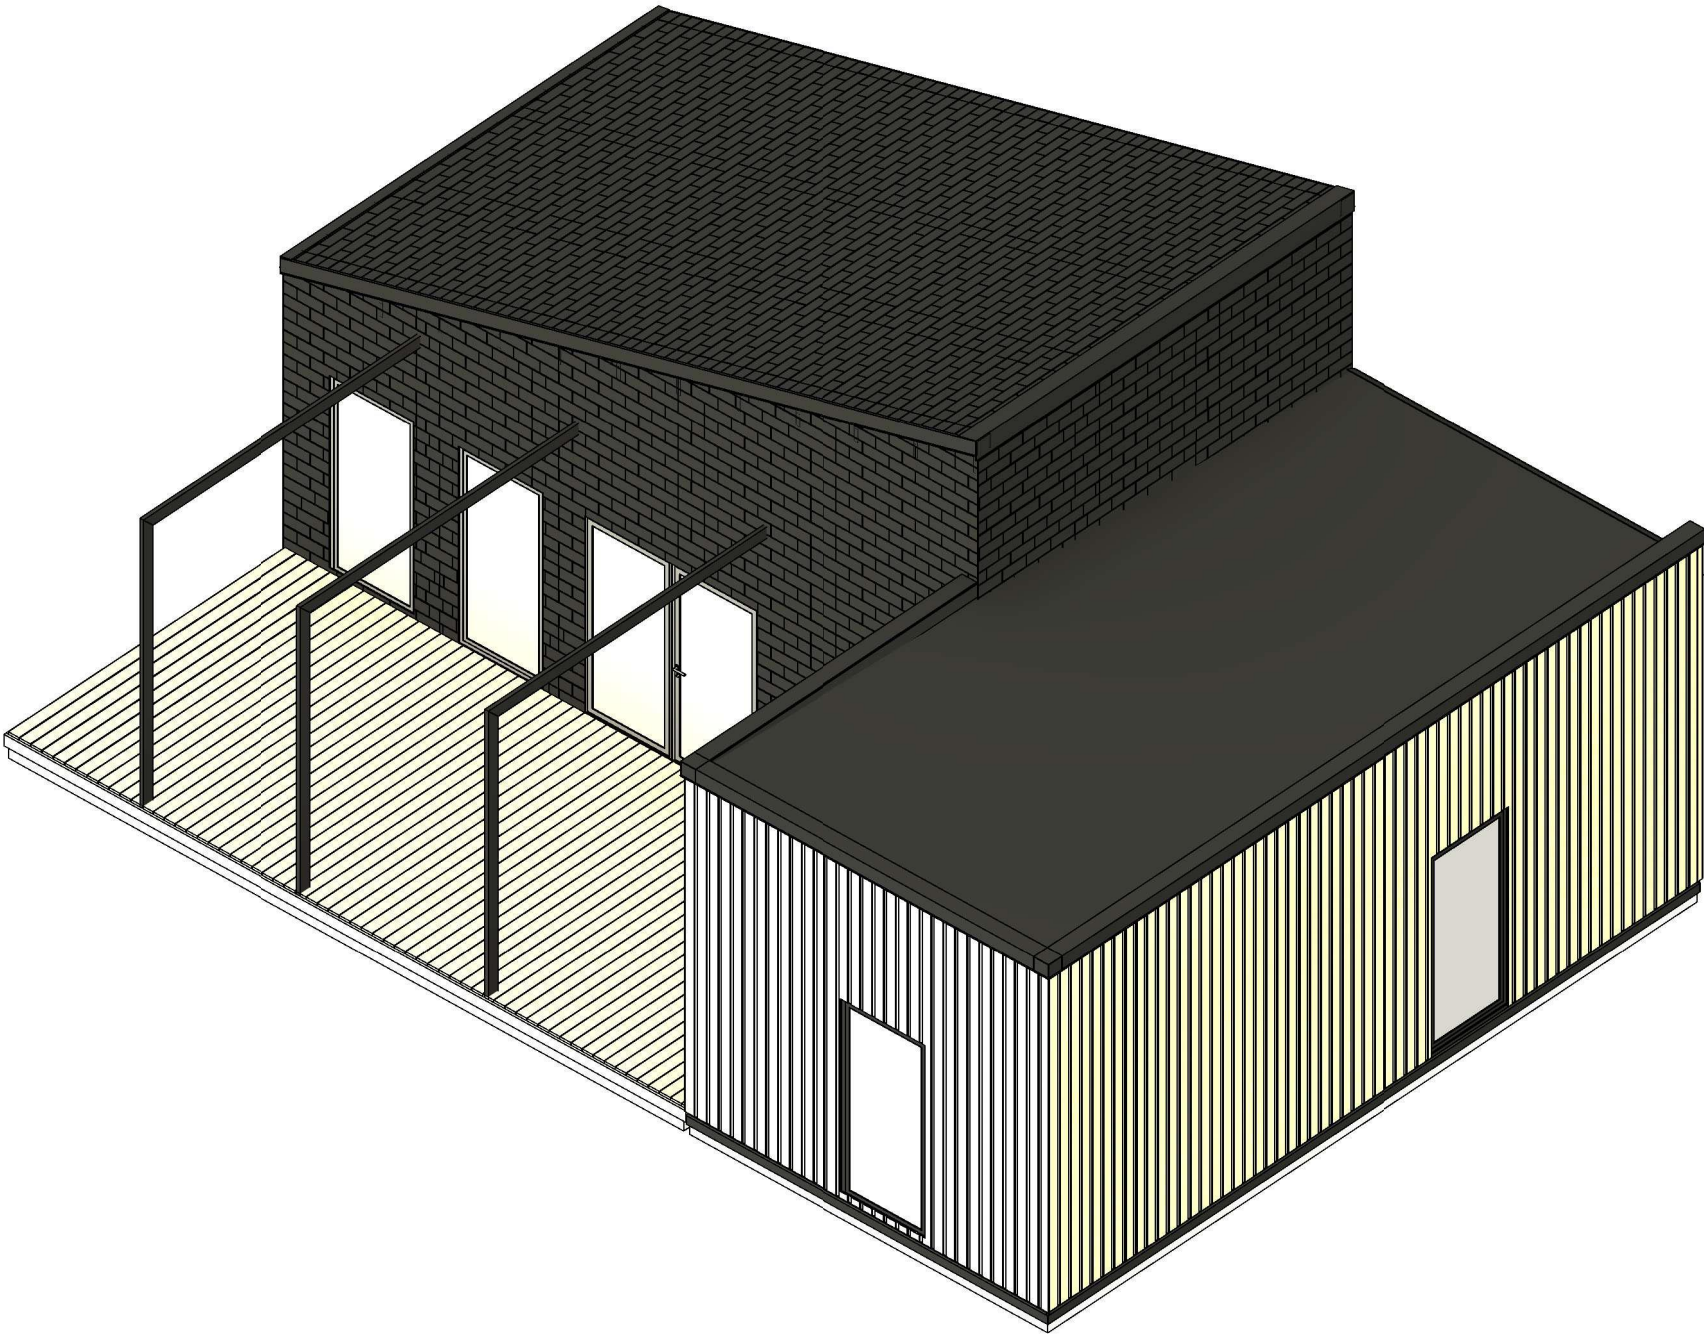

All interior area	58.8 m2	Profile	S100_A2	Project	V16_A2_Mix_THERMO_11.8x8.1_S100	Scale
All roof area	69.1 m2	All terrace	26.6 m2	2024-09-27 04:57:35	Drawing name 3D VISUALIZATION	

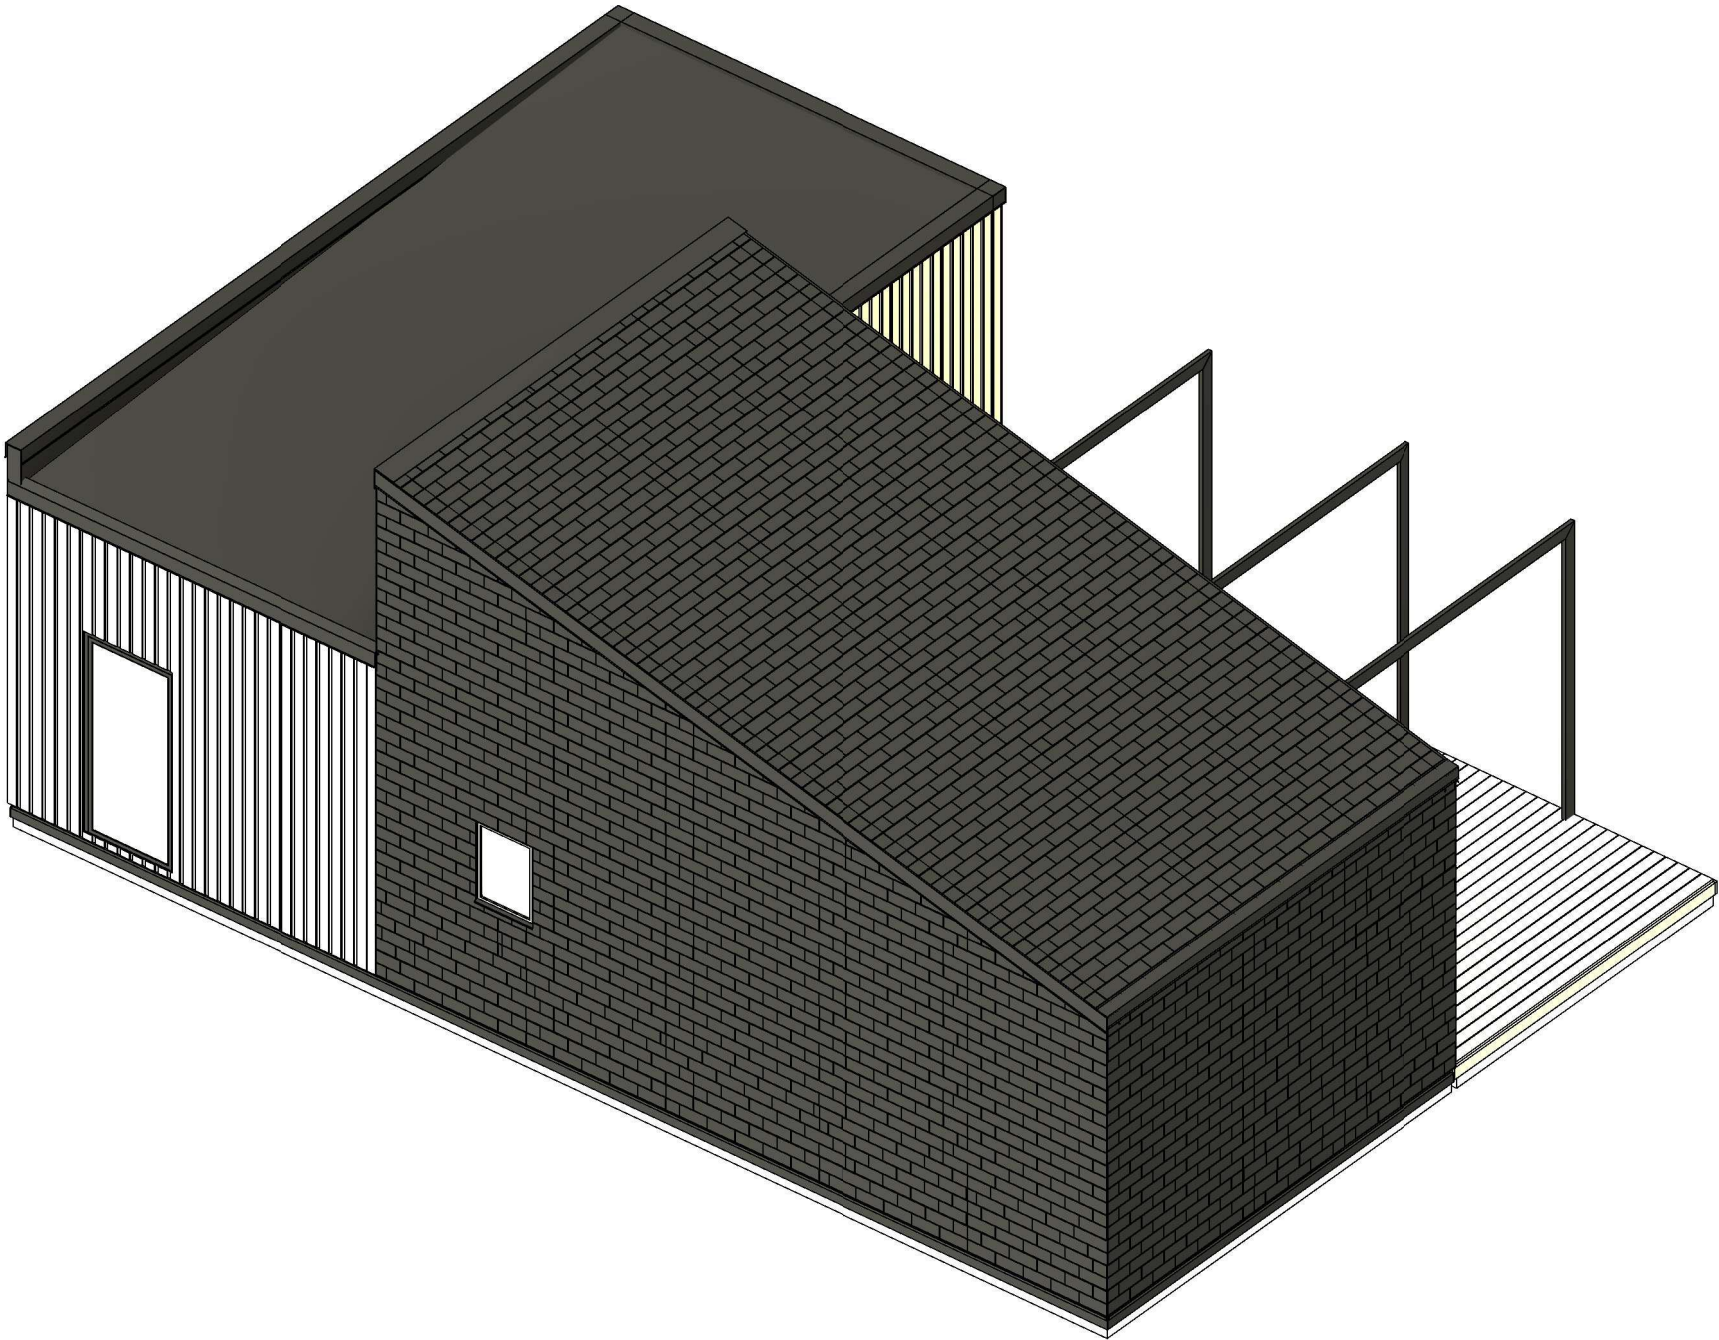

All interior area	58.8 m2	Profile	S100_A2	Project	V16_A2_Mix_THERMO_11.8x8.1_S100	Scale
All roof area	69.1 m2	All terrace	26.6 m2	2024-09-27 04:57:36	Drawing name 3D VISUALIZATION	


The floor plan shows a house with a total width of 11873 and a total depth of 8111. The layout includes a large living area (1) with a fireplace, a kitchen (2) with a sink and stove, a dining area (3) with a table, a living area (4) with a fireplace, and a bedroom (5) with a bed. A terrace (TR) is located at the bottom left. The plan also shows a bathroom (6) and a hallway (7). Dimensions for rooms and areas are provided in square meters (m²).

Room	Dimensions	Area (m²)
1	5680 x 4207	23.9
2	1630 x 2690	4.4
3	3763 x 4290	13.4
4	3585 x 1387	5.1
5	2021 x 3270	12.0
TR	1830 x 2000	26.6



All interior area	58.8 m2	Profile S100_A2		Project V16_A2_Mix_THERMO_11.8x8.1_S100	Scale
All roof area	69.1 m2	All terrace	26.6 m2	2024-09-27 04:53:33 Drawing name 1 FLOOR PLAN	1 : 57

PRZEKROJ

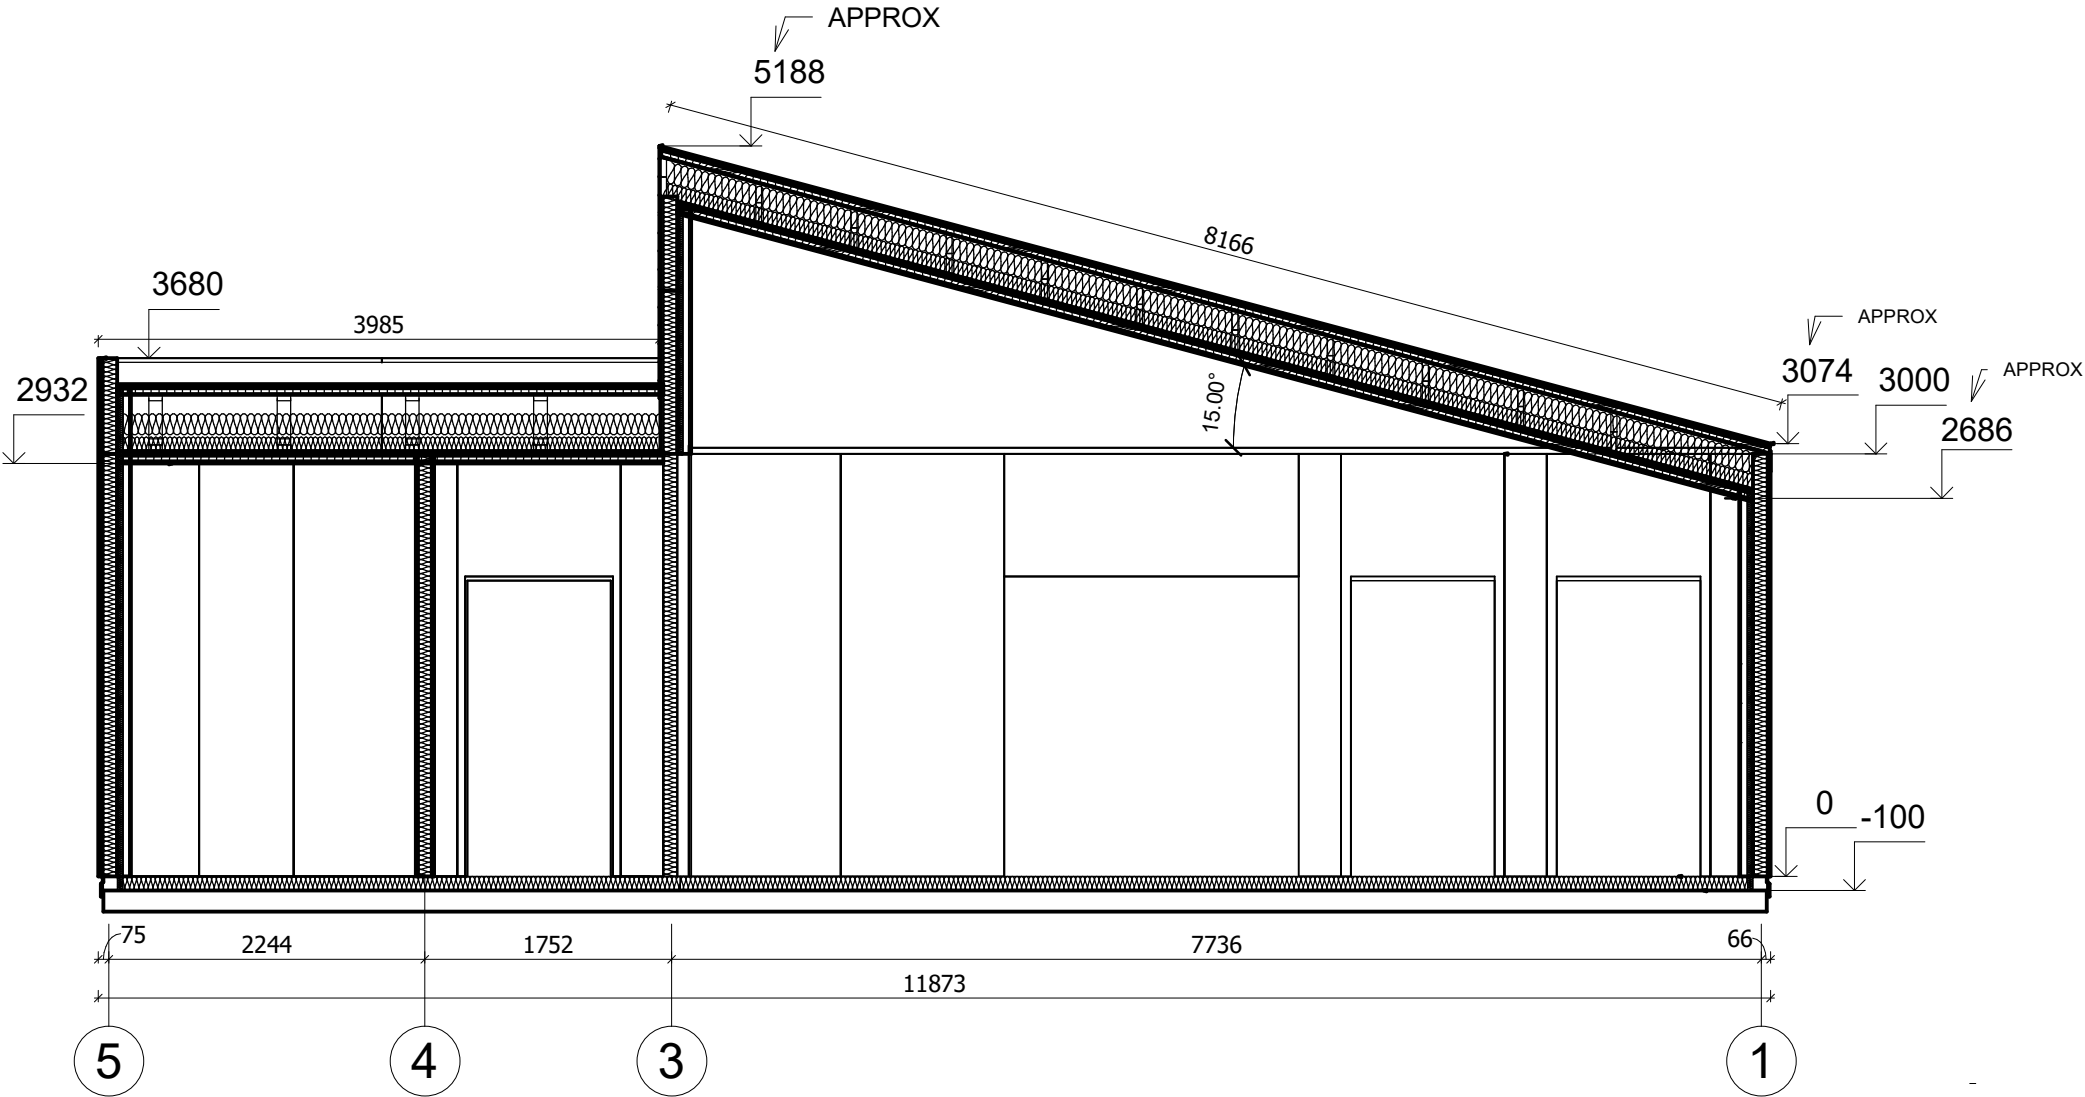

All interior area	58.8 m2	Profile	S100_A2	Project	V16_A2_Mix_THERMO_11.8x8.1_S100	Scale
All roof area	69.1 m2	All terrace	26.6 m2	2024-09-27 05:02:56	Drawing name VERTICAL SECTION B-51	1 : 55