



**Dom 70 m² mieszkalny,
modułowy, całoroczny ATENY
V12_A2_Mix
9,8 x 7,1 m, DOM MIESZKALNY
W STANIE SUROWYM
ZAMKNIĘTYM_ WT 2021, Ciepła
płyta fundamentowa + system
ociepleń THERMO + stolarka 3
szybowe PVC + pokrycie dachu i
elewacji gontem bitumycznym +
trzykrotne malowana elewacja +
orynnowanie + dostawa i
montaż zestawu**

Produkt

#V12_A2_Mix_9,8x7,1_DOMMIESZKALNYWSTA
NIESUROWYMZAMKNIĘTYM_WT2021_

293280.00 zł

<https://domyekoarchitektura.pl/dom-70-m2-mieszkalny-modulowy-caloroczny-ateny-v12-a2-mix>



Tel.: +48 856 723 031


Kontakt mailowy: sklep@domyekoarchitektura.pl
www.domyekoarchitektura.pl




All interior area	69.7 m2	Profile	S100_A2	Project	V12_A2_Mix_THERMO 9.8x7.1_S100	Scale
All roof area	90.7 m2	All terrace		2025-09-29 05:28:14	Drawing name 3D VISUALIZATION	




All interior area	69.7 m2	Profile	S100_A2	Project	V12_A2_Mix_THERMO 9.8x7.1_S100	Scale
All roof area	90.7 m2	All terrace		2025-09-29 05:28:15	Drawing name 3D VISUALIZATION	

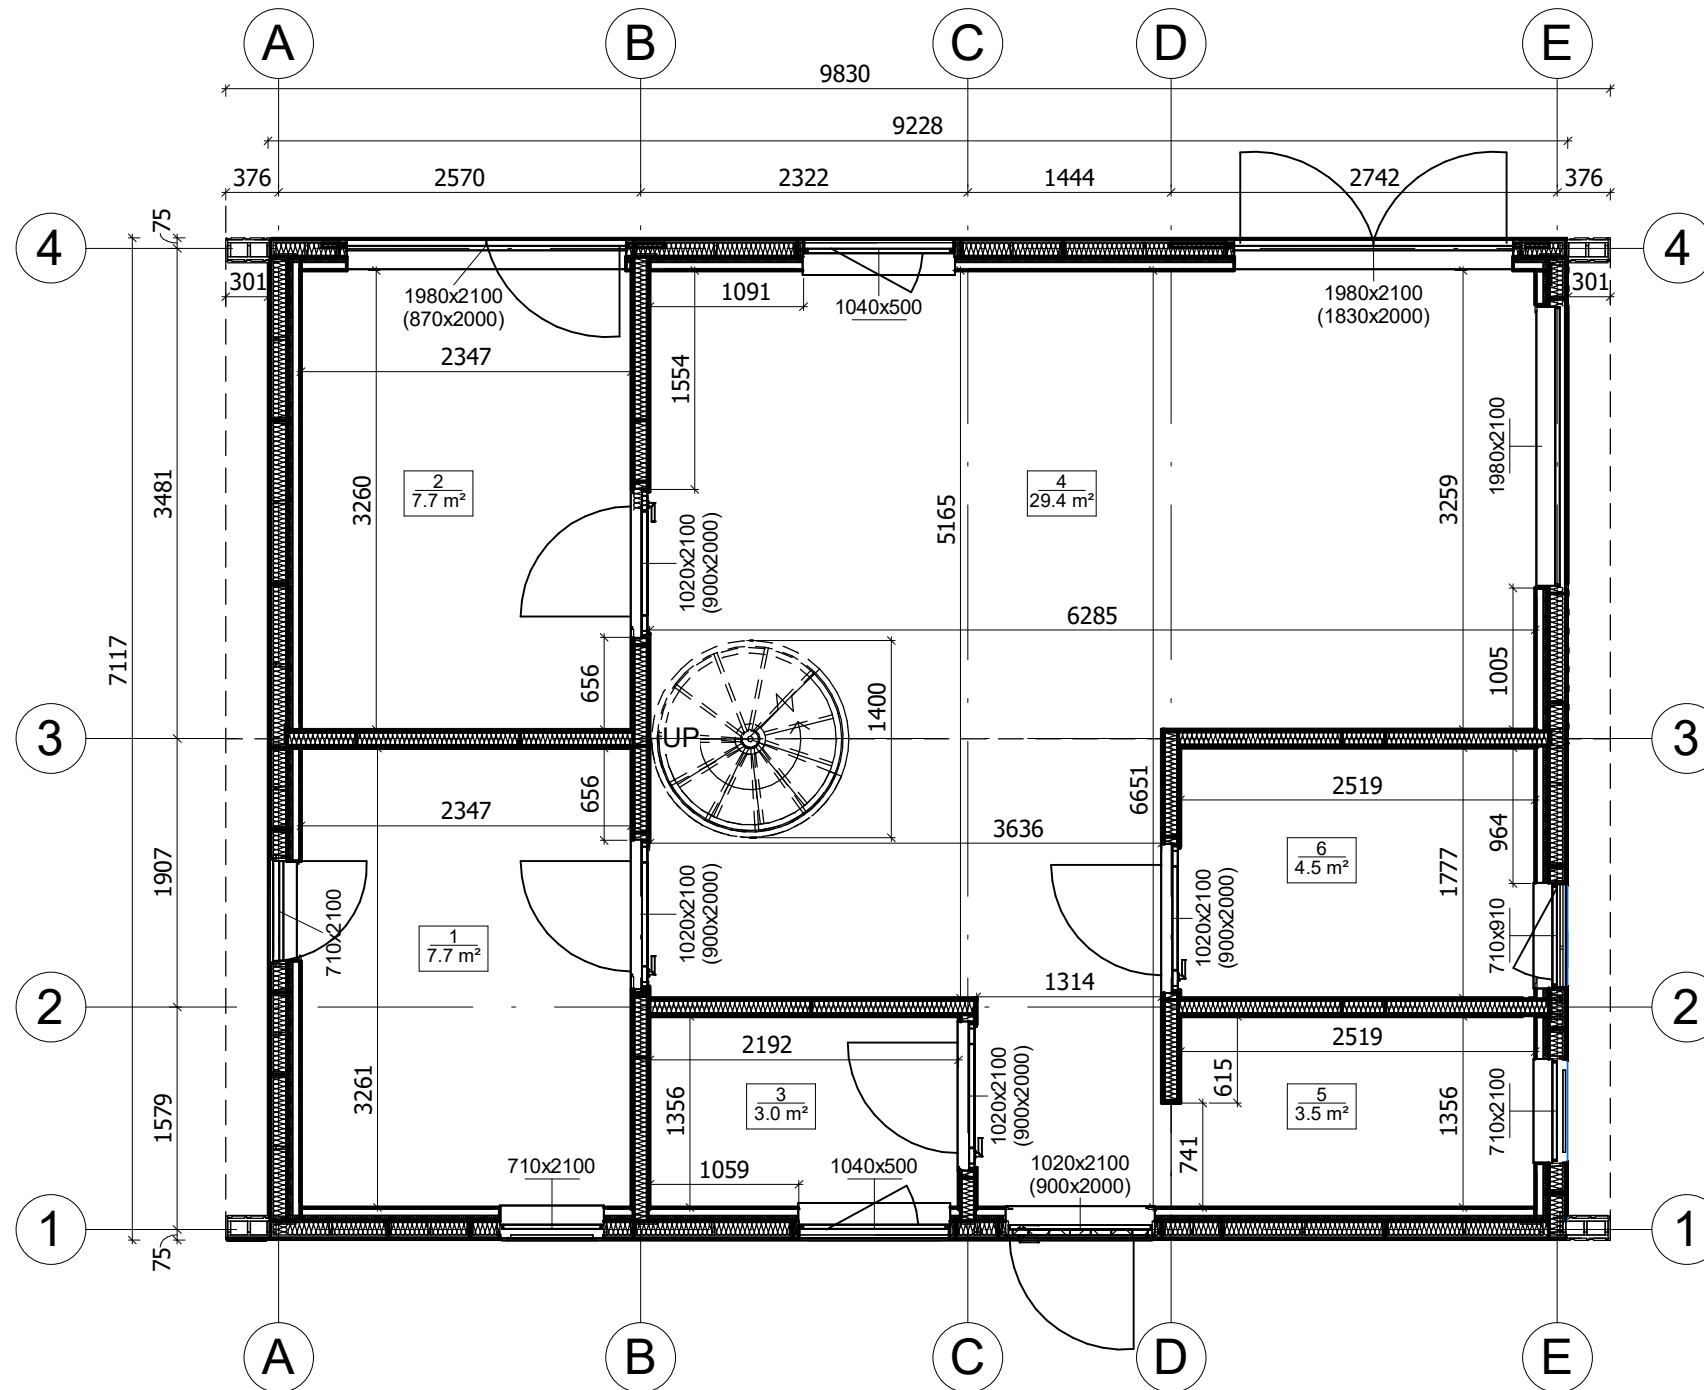

All interior area	69.7 m2	Profile	S100_A2	Project	V12_A2_Mix_THERMO 9.8x7.1_S100	Scale
All roof area	90.7 m2	All terrace		2025-09-29 05:48:22	Drawing name 1 FLOOR PLAN	1 : 55

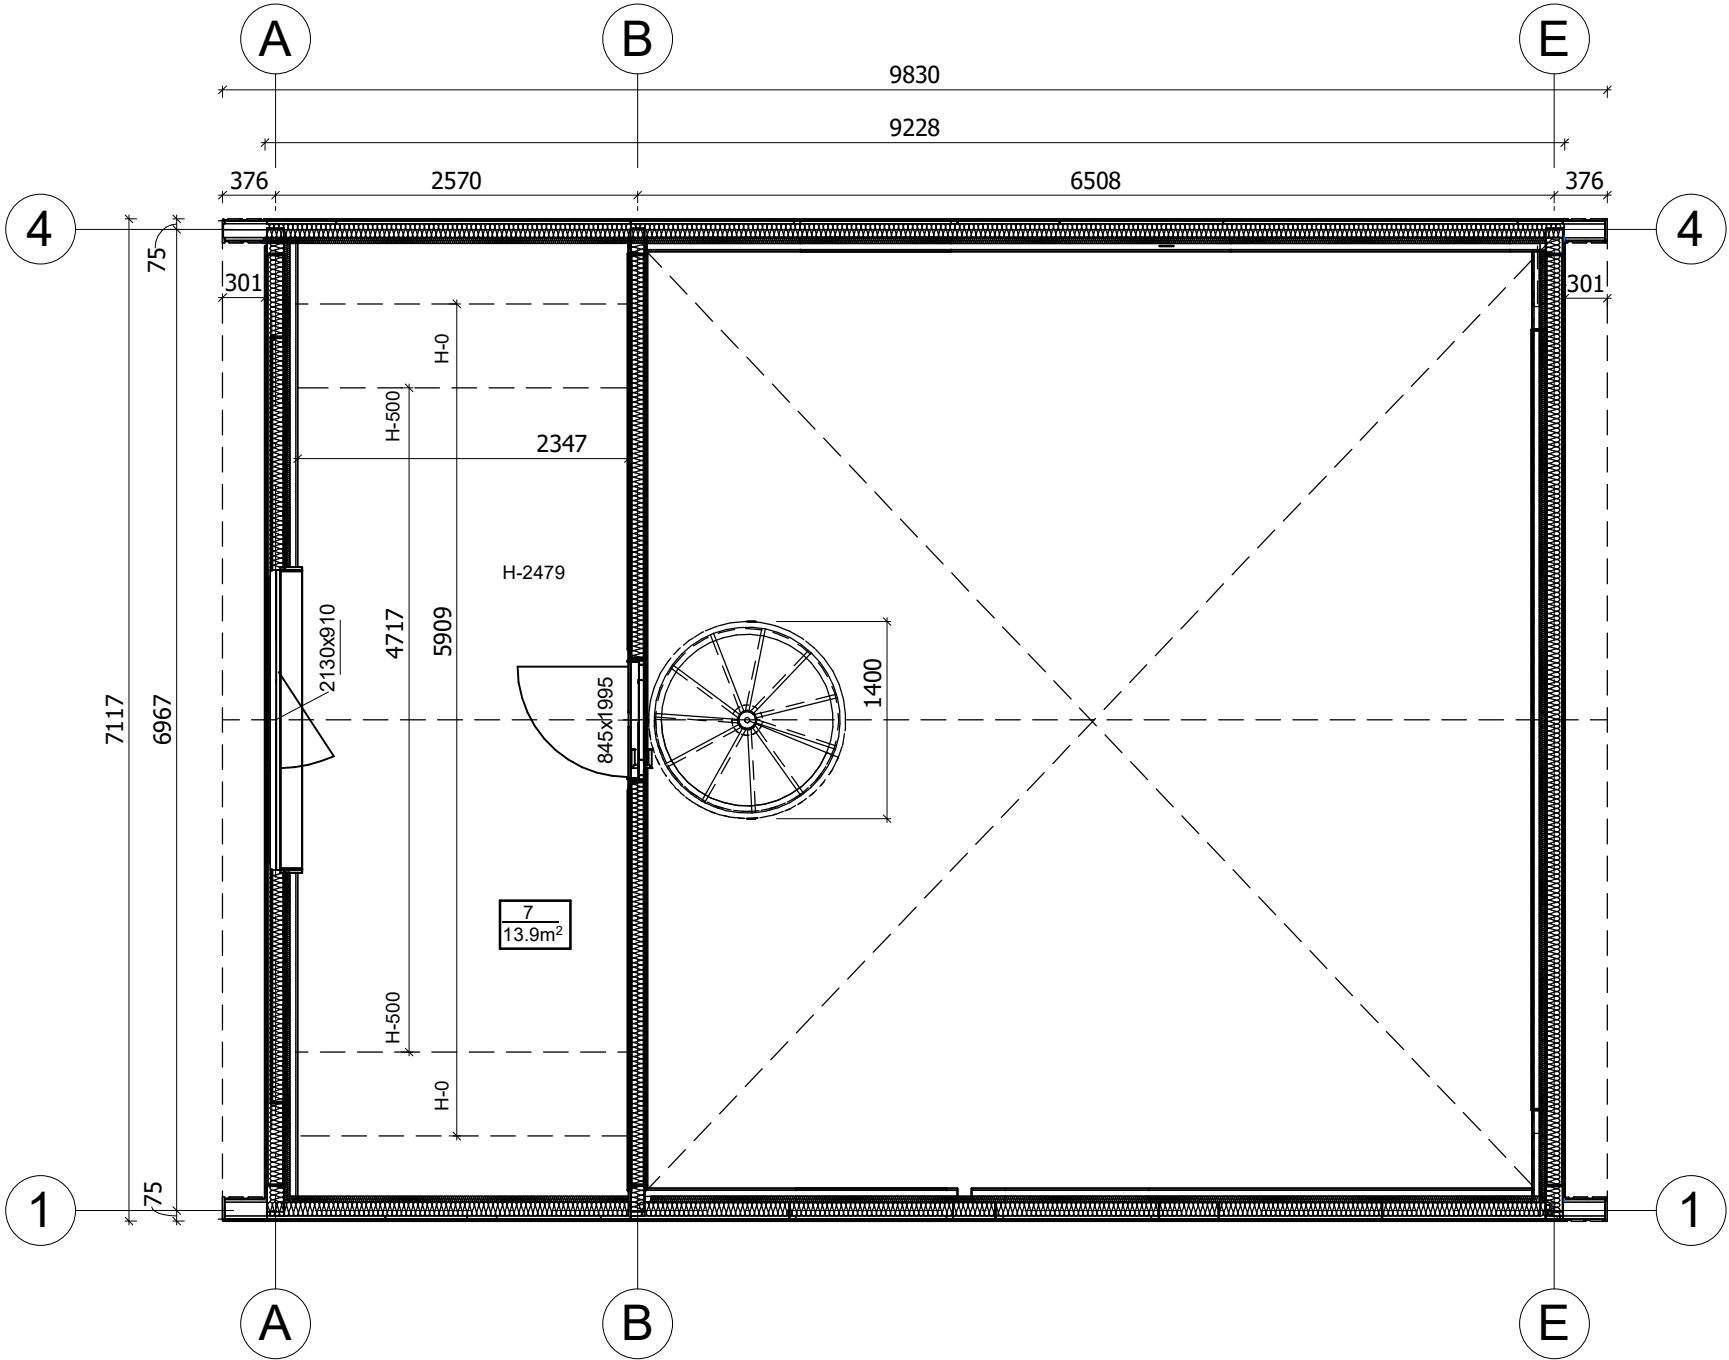

All interior area	69.7 m2	Profile	S100_A2	Project	V12_A2_Mix_THERMO 9.8x7.1_S100	Scale
All roof area	90.7 m2	All terrace		2025-09-29 05:48:24	Drawing name 2 FLOOR PLAN	1 : 55

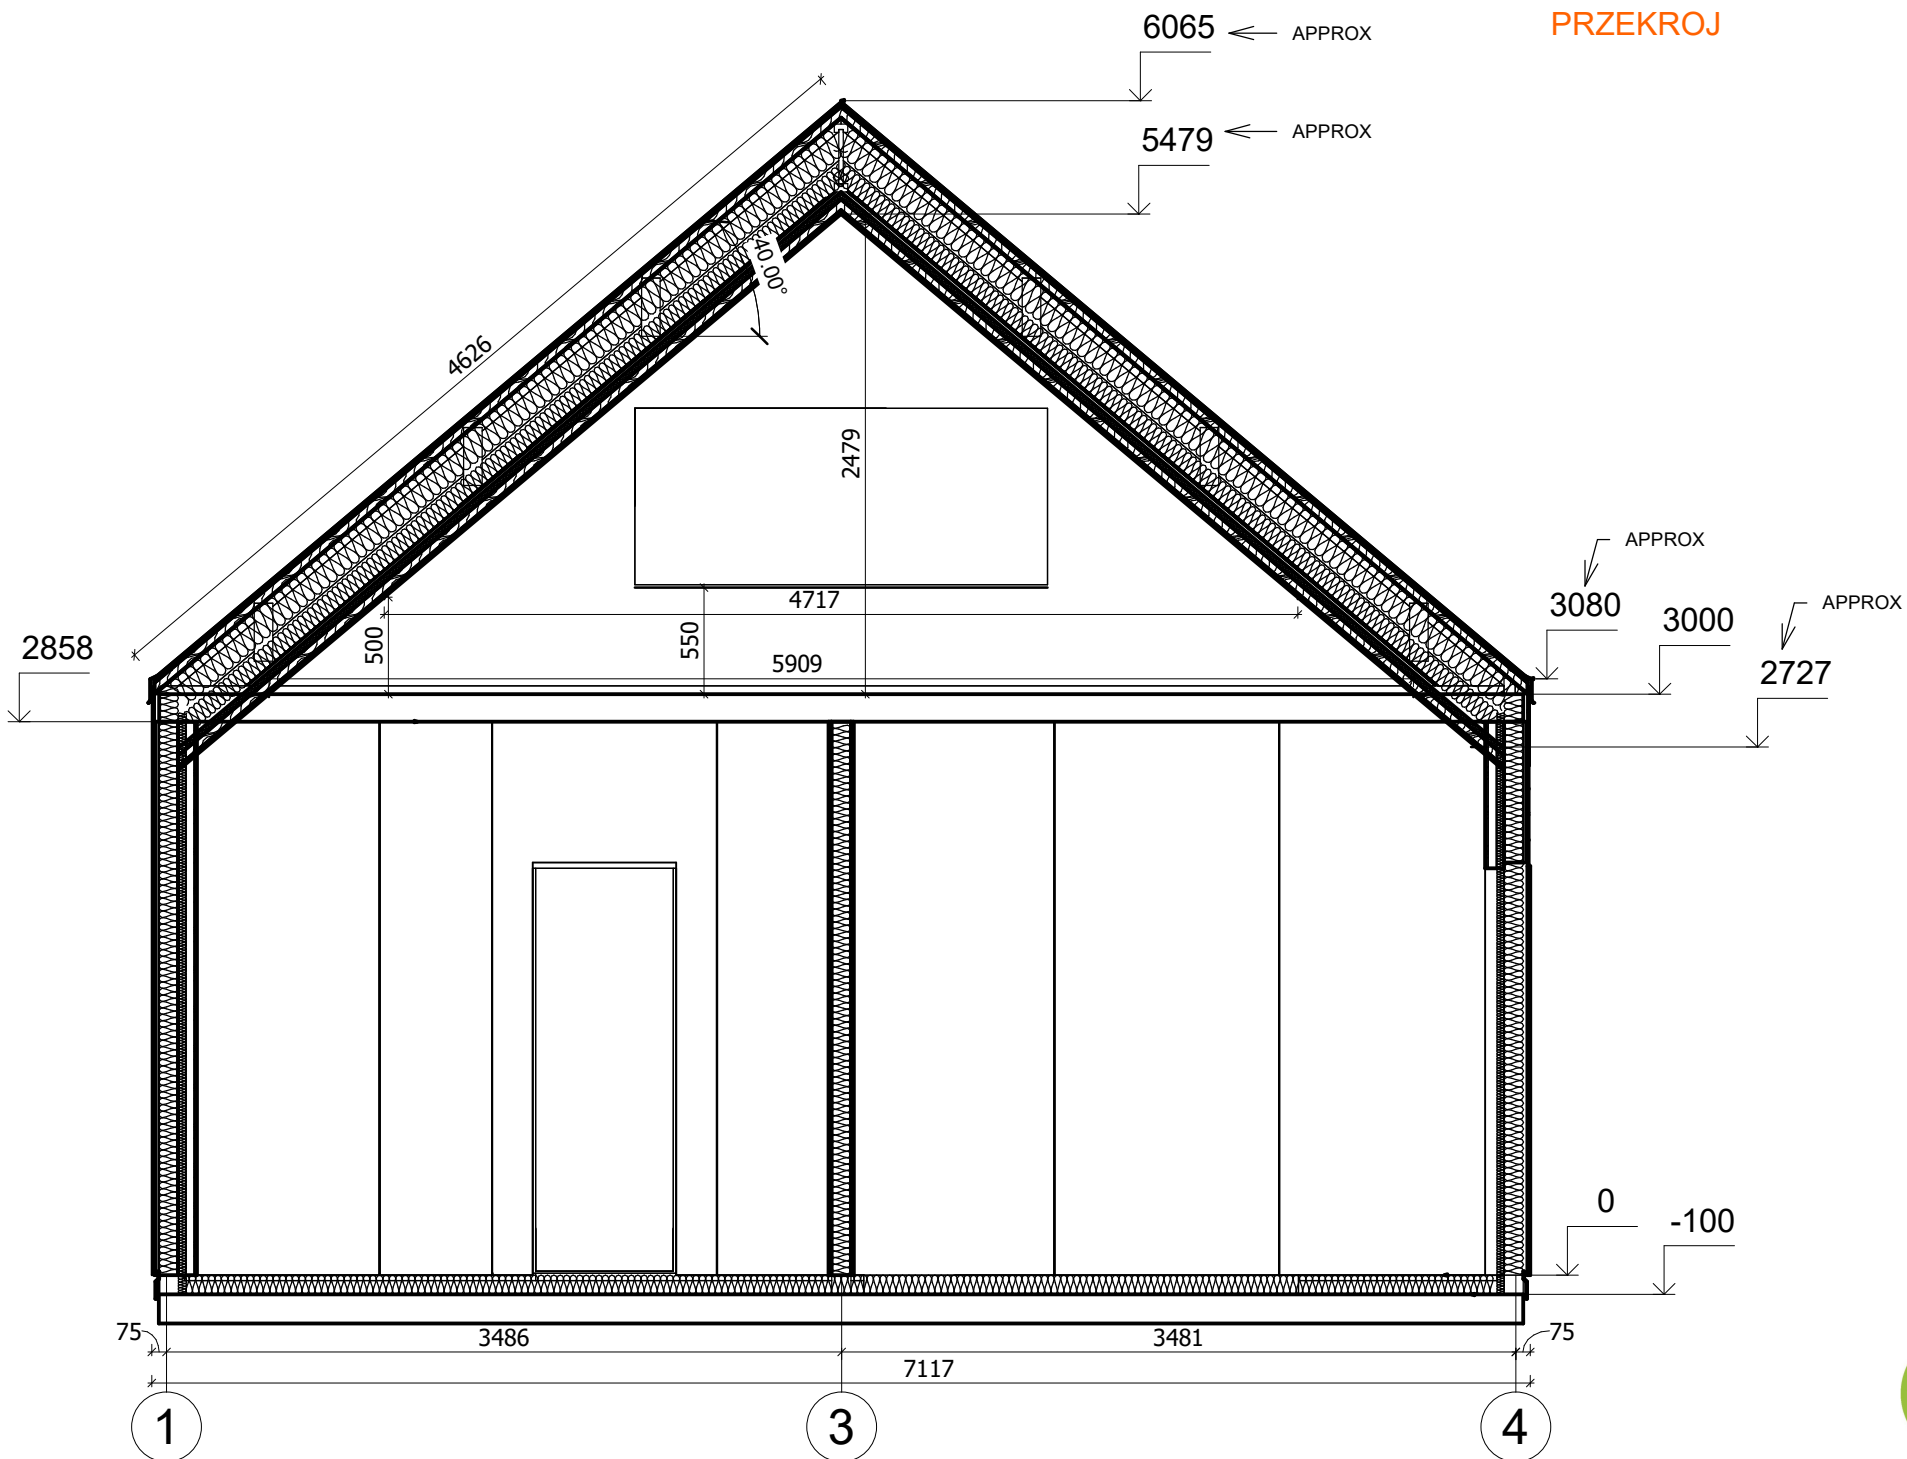

All interior area	69.7 m2	Profile	S100_A2	Project	V12_A2_Mix_THERMO 9.8x7.1_S100	Scale
All roof area	90.7 m2	All terrace		2025-09-29 05:40:16	Drawing name VERTICAL SECTION A-14	1 : 40