



**Dom 24 m² mieszkalny,
modułowy, całoroczny GORAJ
V7_A1
4,8 x 4,6 m, DOM MIESZKALNY
W STANIE PODSTAWOWYM_ WT
2021, System ociepleń THERMO
+ stolarka 3 szybowe PVC +
trzykrotnie malowana elewacja +
dostawa i montaż zestawu**

Produkt

#V7_A1_4,8x4,6_DOMMIESZKALNYWSTANIEPO
DSTAWOWYM_WT2021_Systemociep


64630.00 zł

<https://domyekoarchitektura.pl/dom-24-m2-mieszkalny-modulowy-caloroczny-sawin-v7-a1>




Tel.: +48 856 723 031


Kontakt mailowy: sklep@domyekoarchitektura.pl
www.domyekoarchitektura.pl

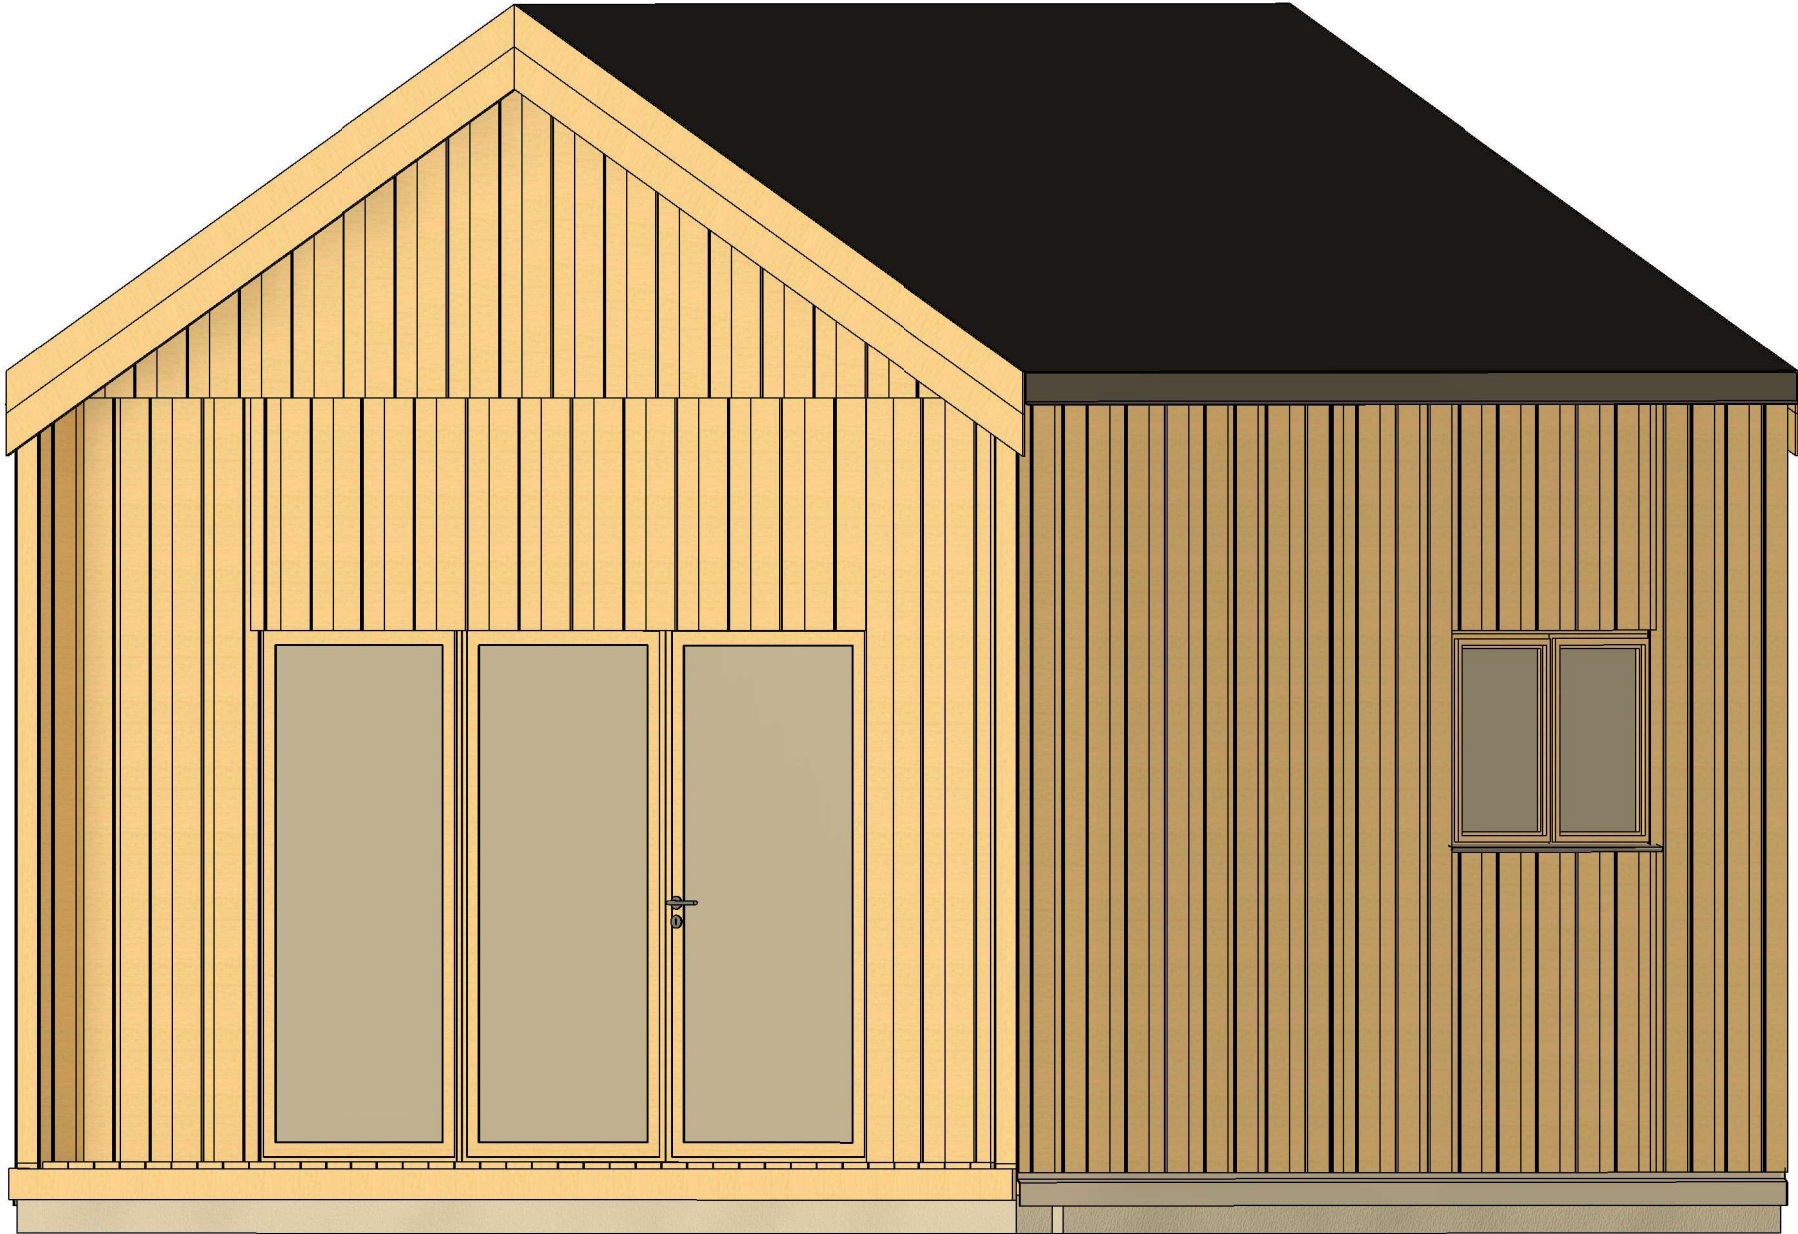


All interior area	23.5 m2	Profile	S100_A1	Project	V7_A1_THERMO_4.8x4.9_S100	Scale
All roof area	28.2 m2	All terrace	0.2 m2	2025-11-29 04:17:45	Drawing name 3D VISUALIZATION	

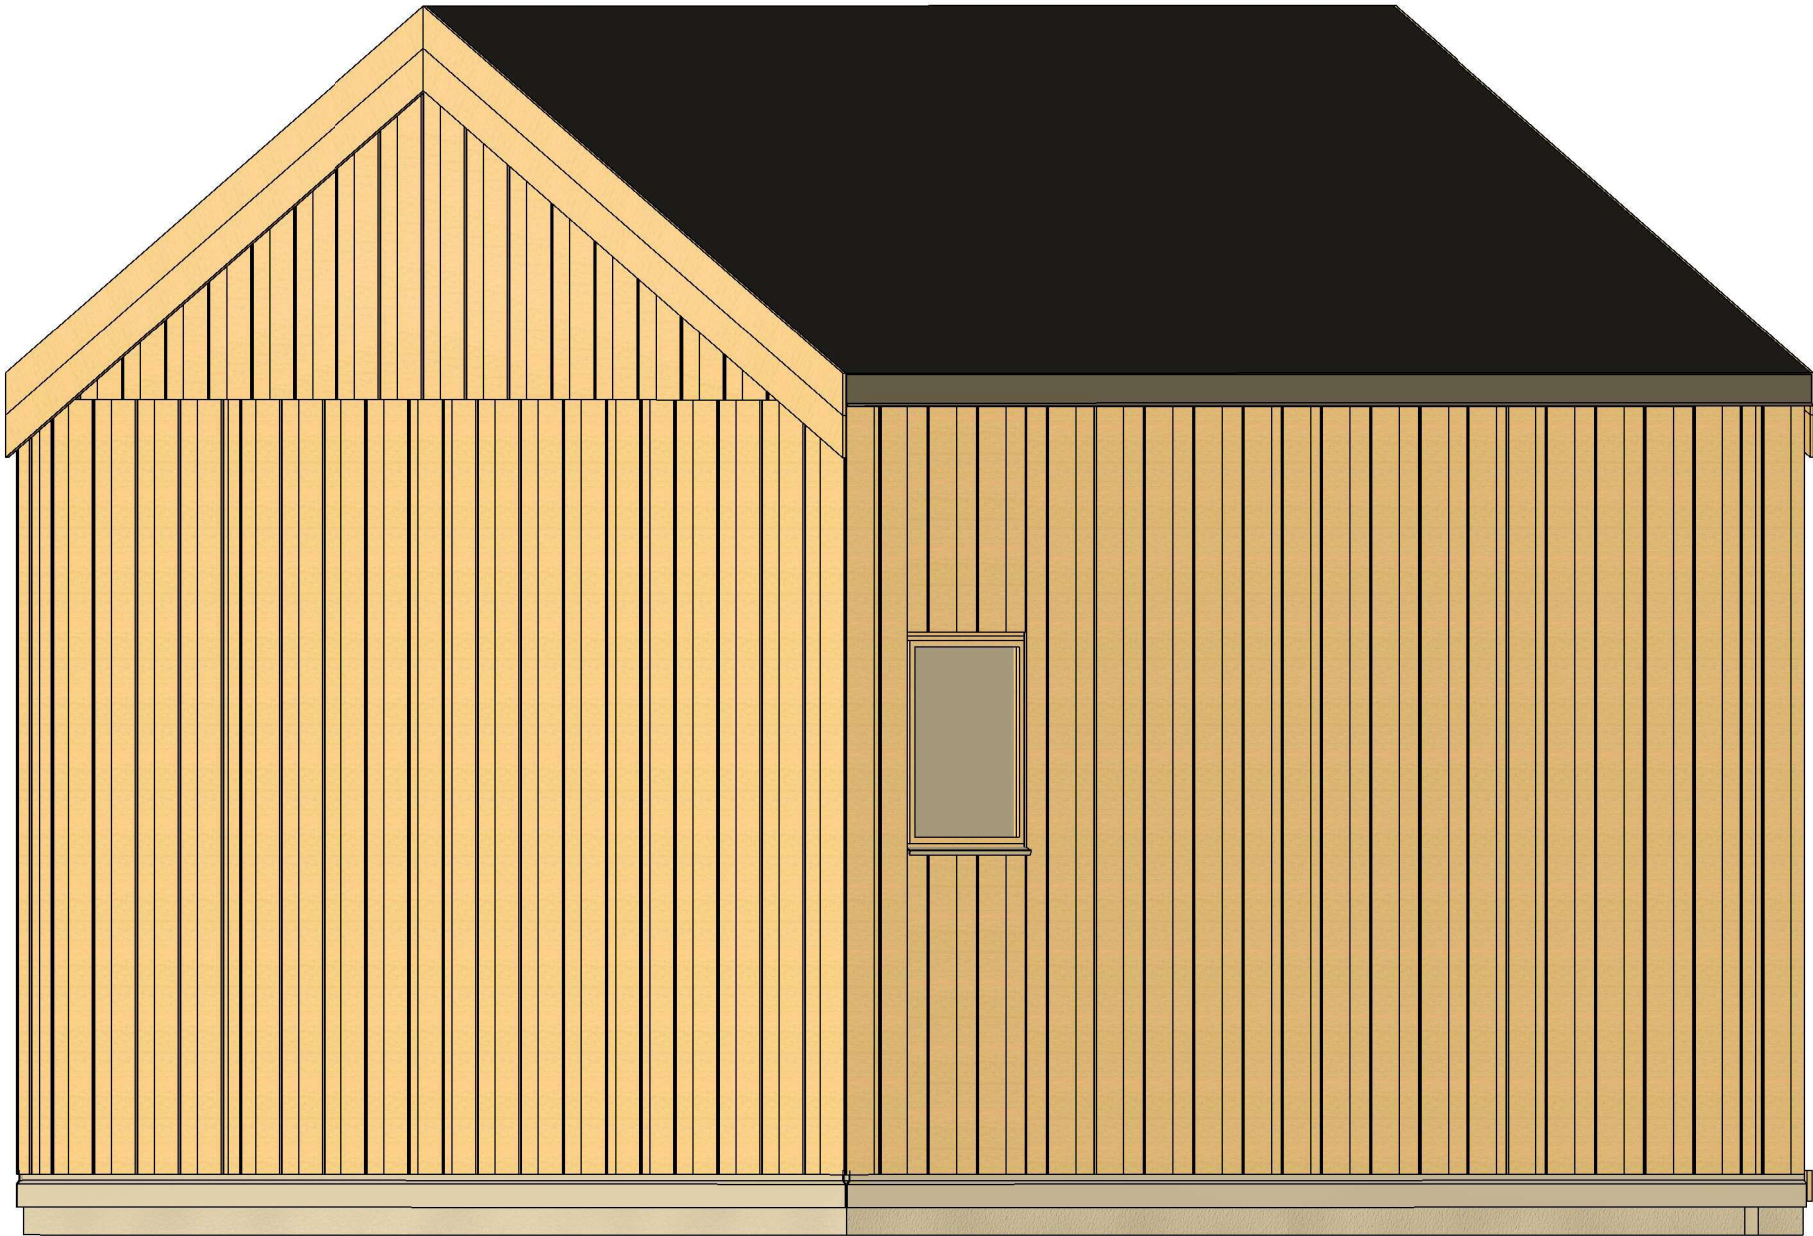


All interior area	23.5 m2	Profile	S100_A1	Project	V7_A1_THERMO_4.8x4.9_S100	Scale
All roof area	28.2 m2	All terrace	0.2 m2	2025-11-29 04:17:47	Drawing name 3D VISUALIZATION	

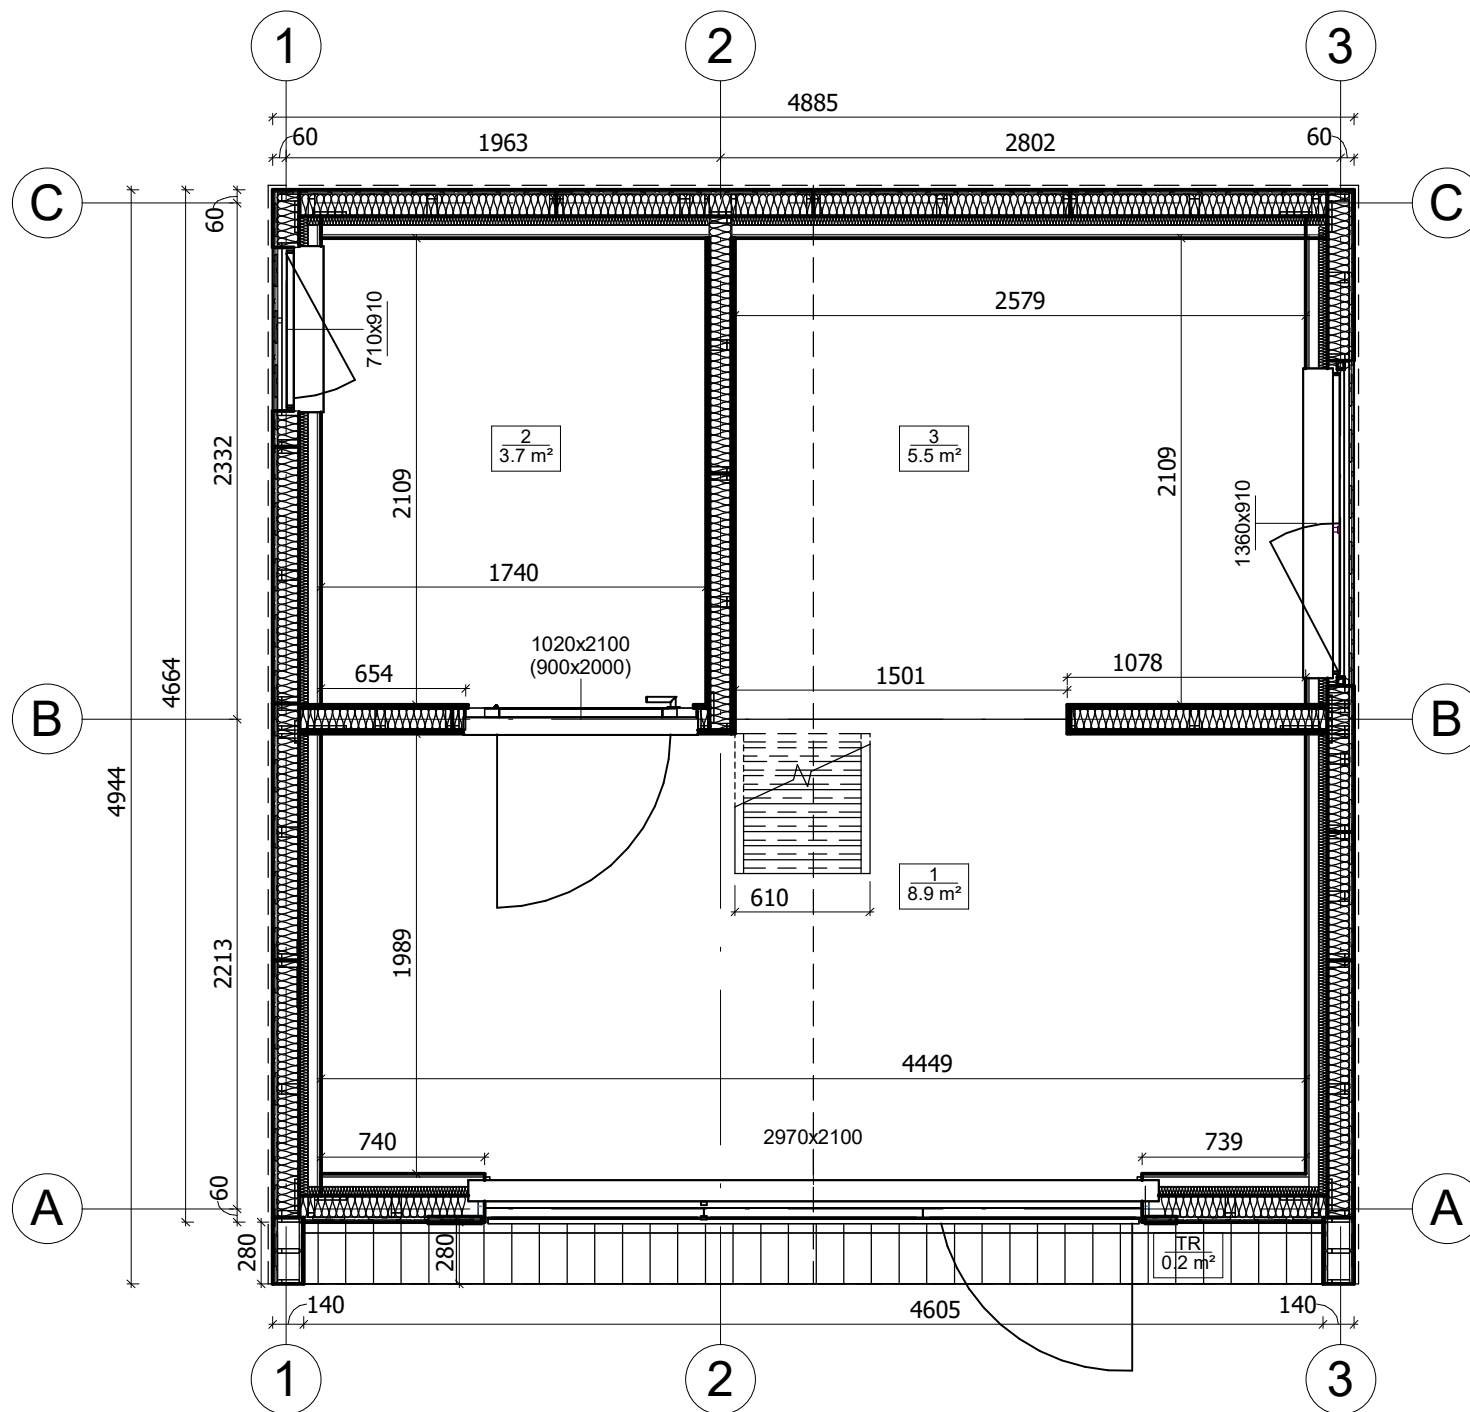

All interior area	23.5 m2	Profile	S100_A1	Project	V7_A1_THERMO_4.8x4.9_S100	Scale
All roof area	28.2 m2	All terrace	0.2 m2	2025-11-29 06:54:50	Drawing name	1 FLOOR PLAN
						1 : 35

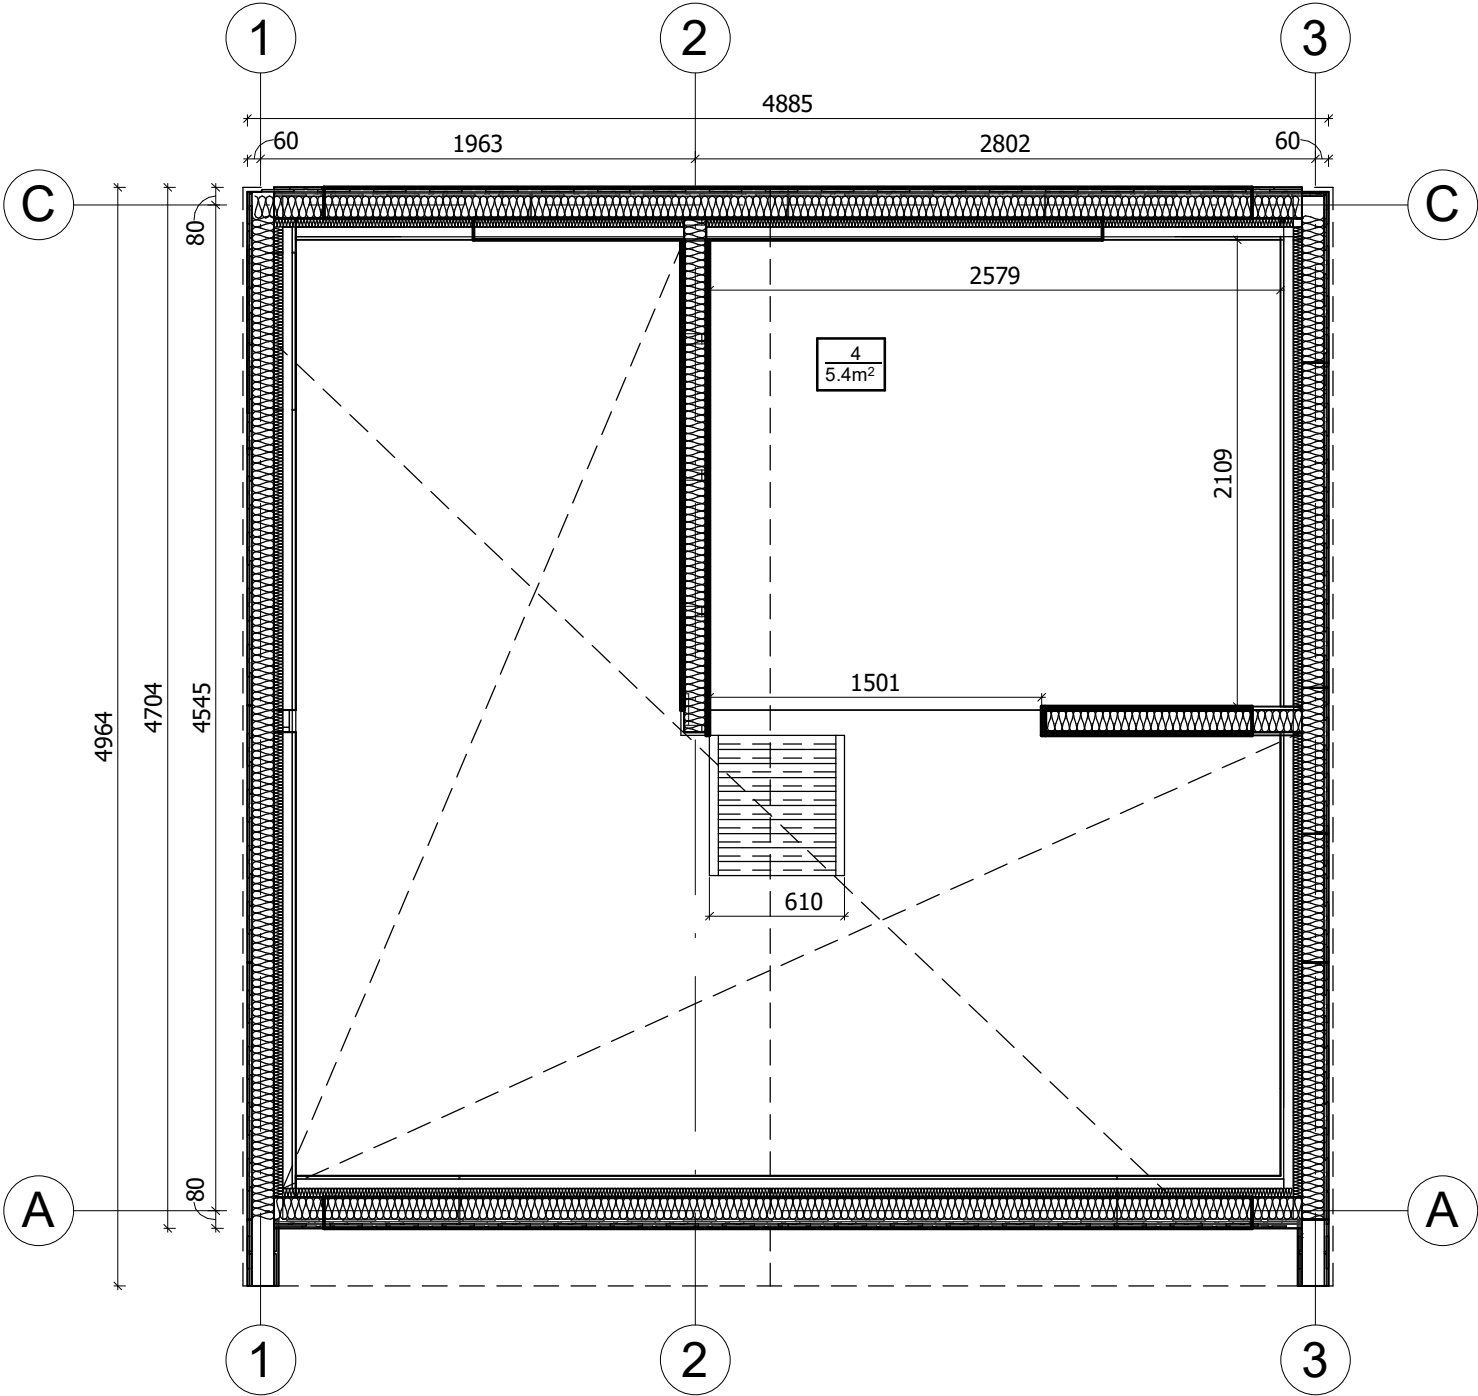

All interior area	23.5 m2	Profile	S100_A1	Project	V7_A1_THERMO_4.8x4.9_S100	Scale
All roof area	28.2 m2	All terrace	0.2 m2	2025-11-29 06:54:51	Drawing name 2 FLOOR PLAN	1 : 35

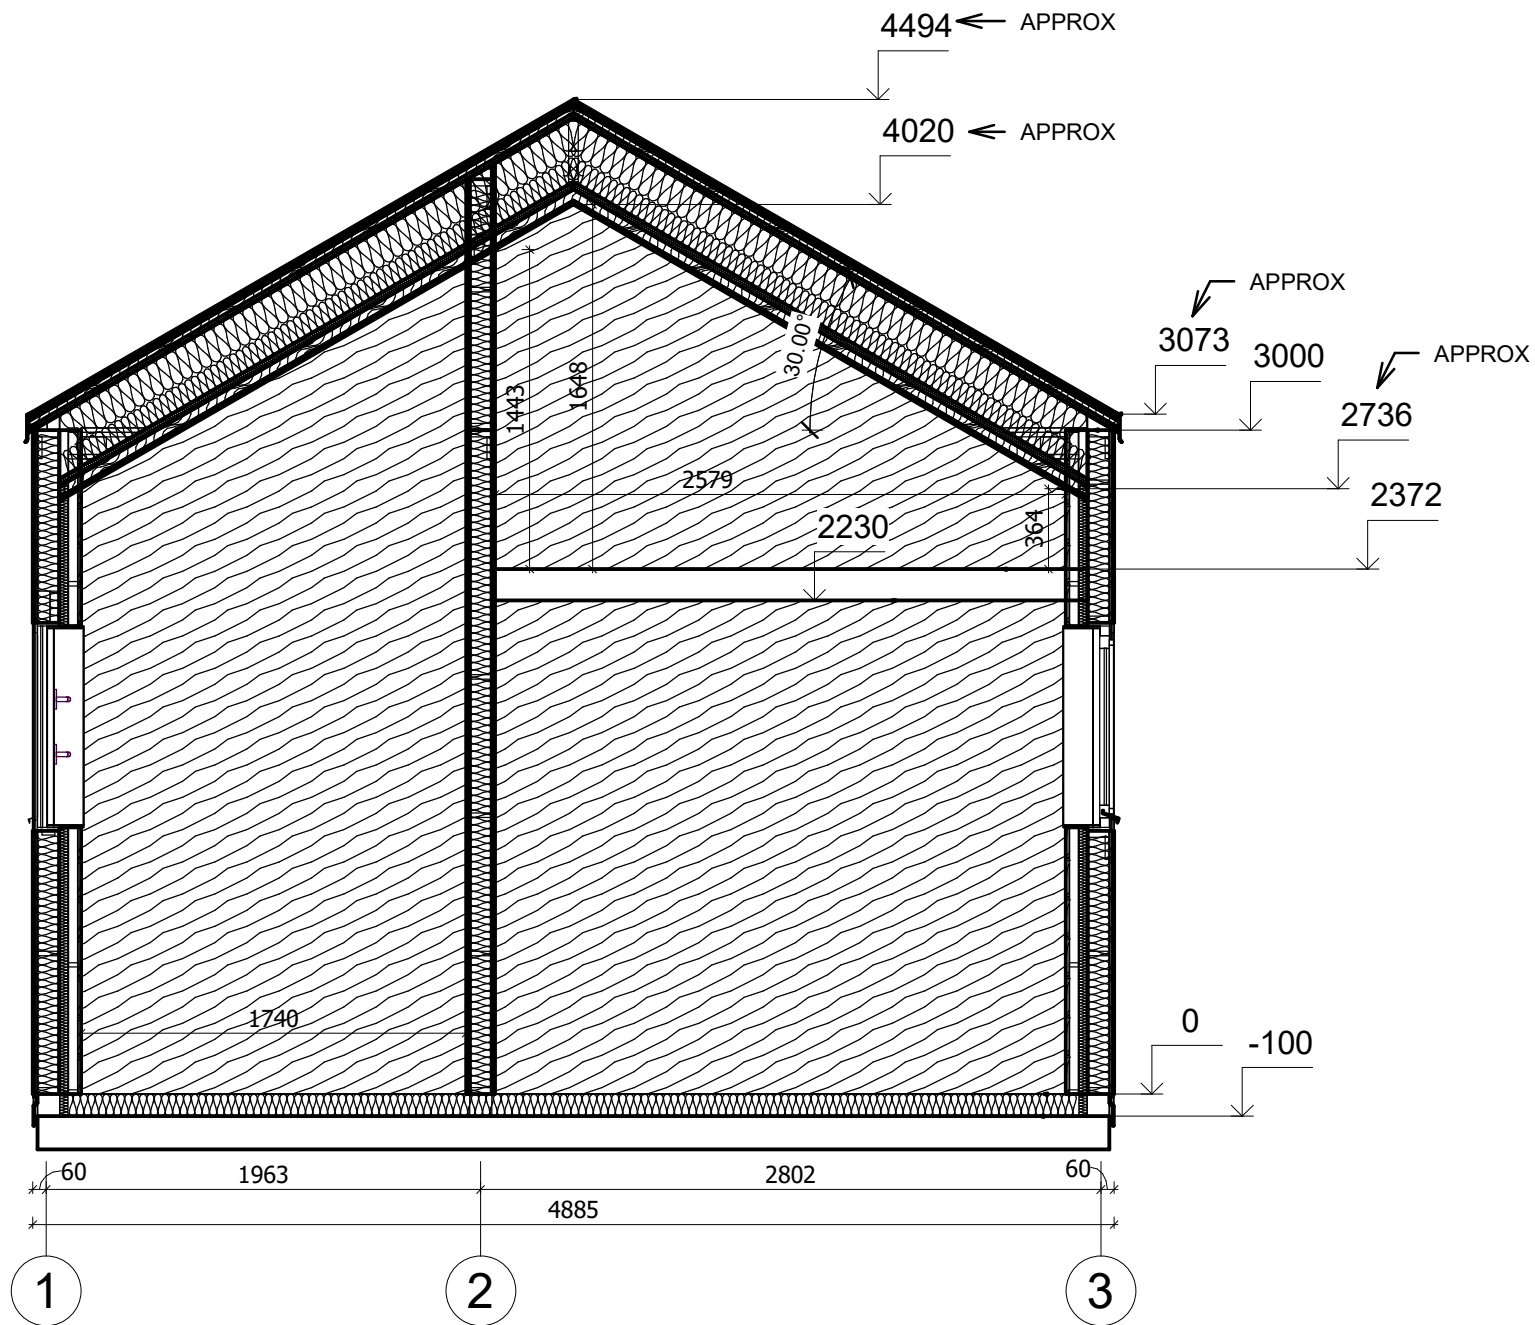

All interior area	23.5 m2	Profile	S100_A1	Project	V7_A1_THERMO_4.8x4.9_S100	Scale
All roof area	28.2 m2	All terrace	0.2 m2	2025-11-29 04:55:06	Drawing name	VERTICAL SECTION C-13
						1 : 35