



Garaż KRAMSK G1.1
4 x 5,5 m, 78 mm, Pełny zestaw
PREMIUM


Produkt #G1.1_4x5.5_S58

16870.00 zł


<https://domyekoarchitektura.pl/garaz-kramsk-g1-1>



Tel.: +48 856 723 031
Kontakt mailowy: sklep@domyekoarchitektura.pl
www.domyekoarchitektura.pl

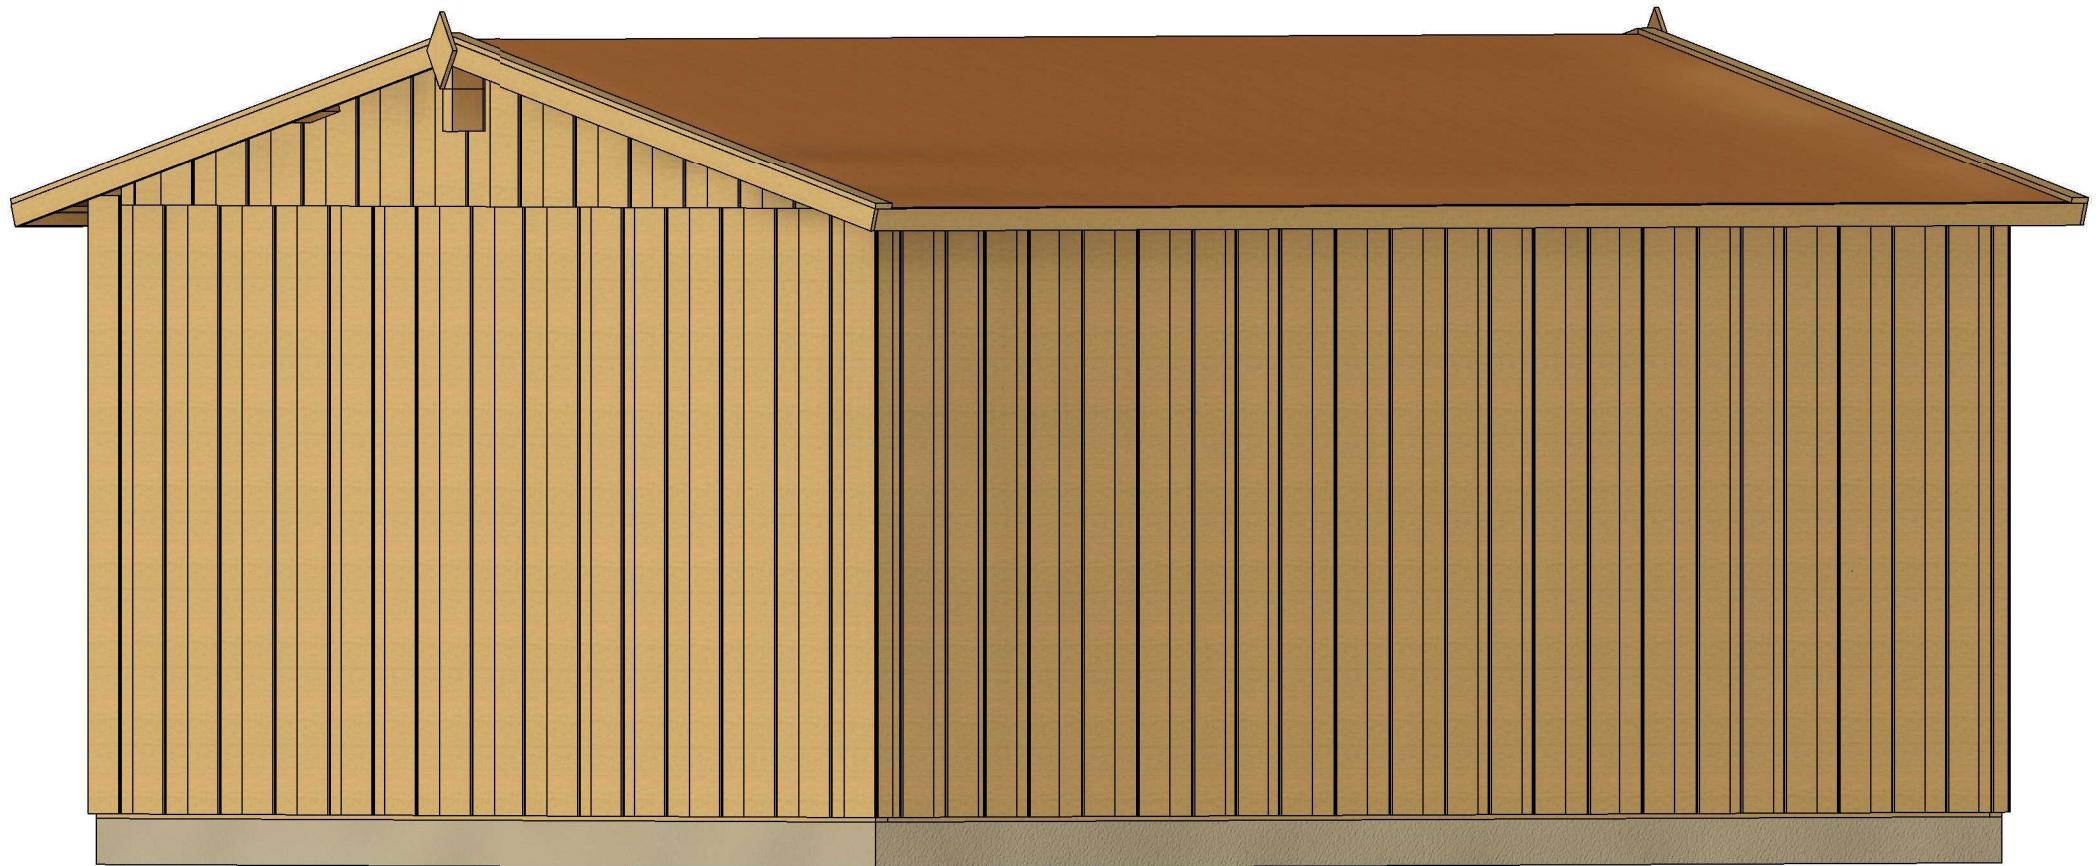


All interior area	17.7 m2	Profile	S58_A1	Project	G1.1_4x5.5_S58	Scale
All roof area	22.8 m2	All terrace	-	8/1/2023 9:24:21 AM	Drawing name 3D VISUALIZATION	

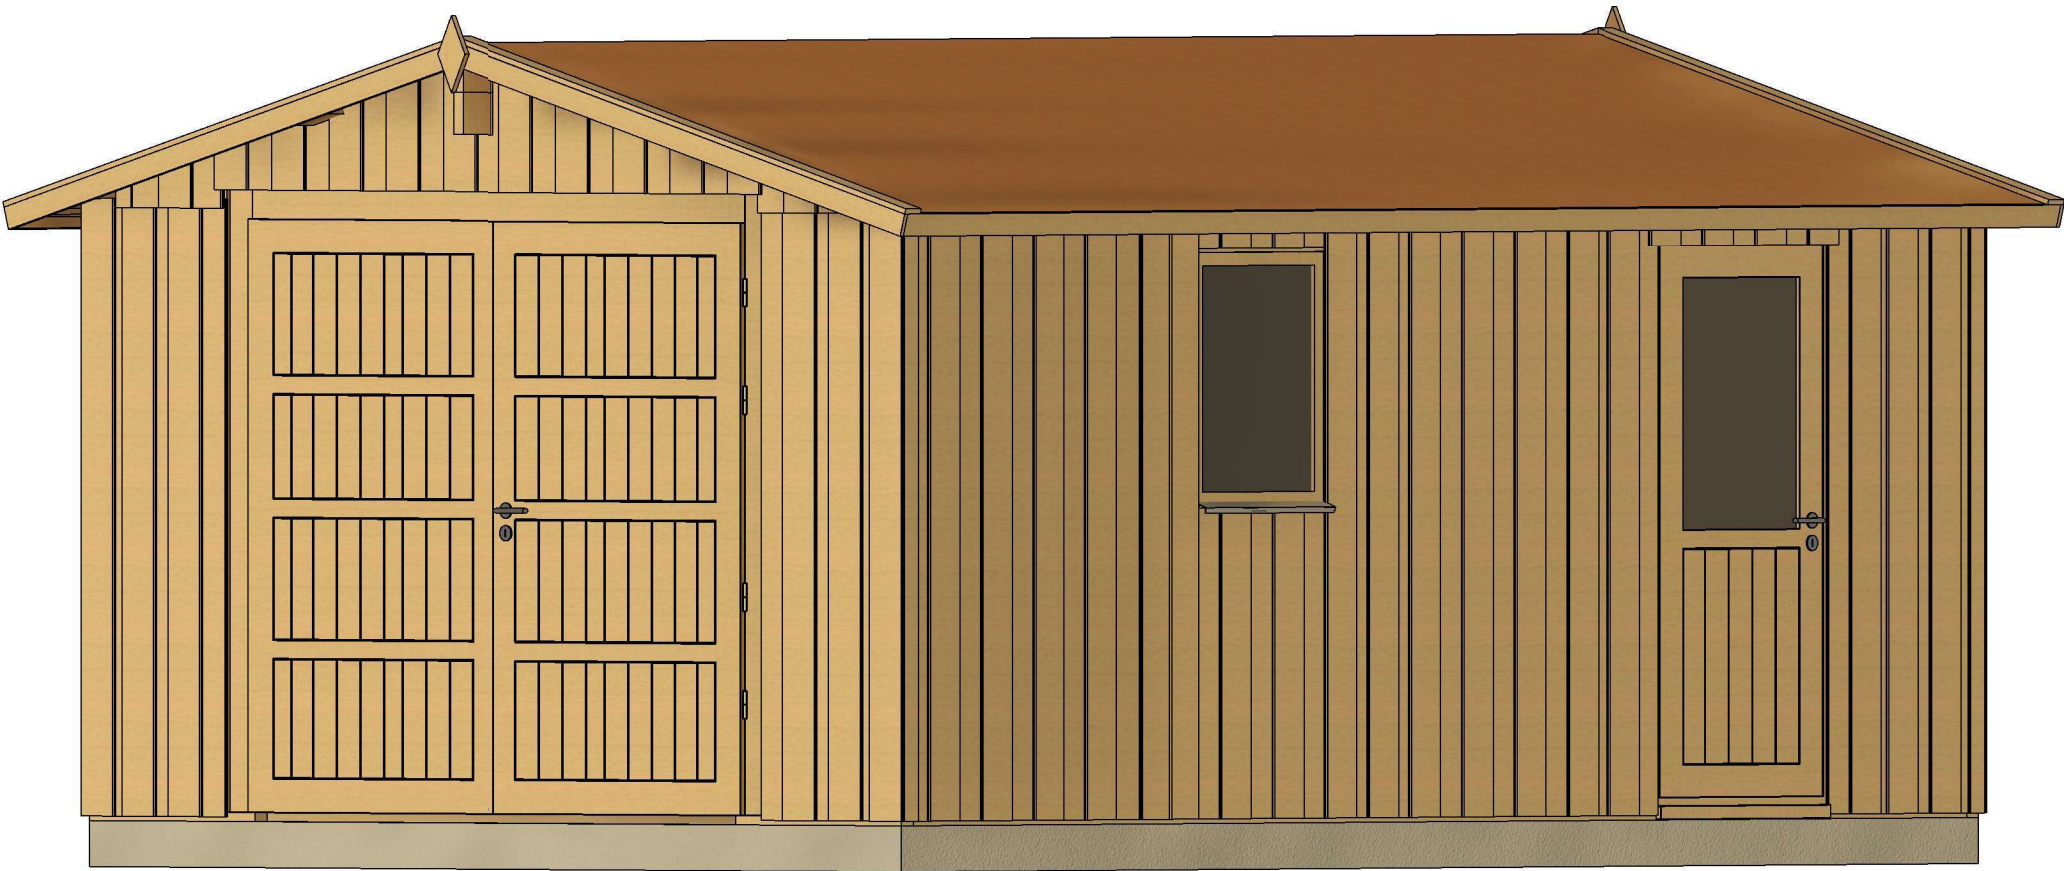


All interior area	17.7 m2	Profile	S58_A1	Project	G1.1_4x5.5_S58	Scale
All roof area	22.8 m2	All terrace	-	8/1/2023 9:24:19 AM	Drawing name 3D VISUALIZATION	

PLAN FUNDAMENTU

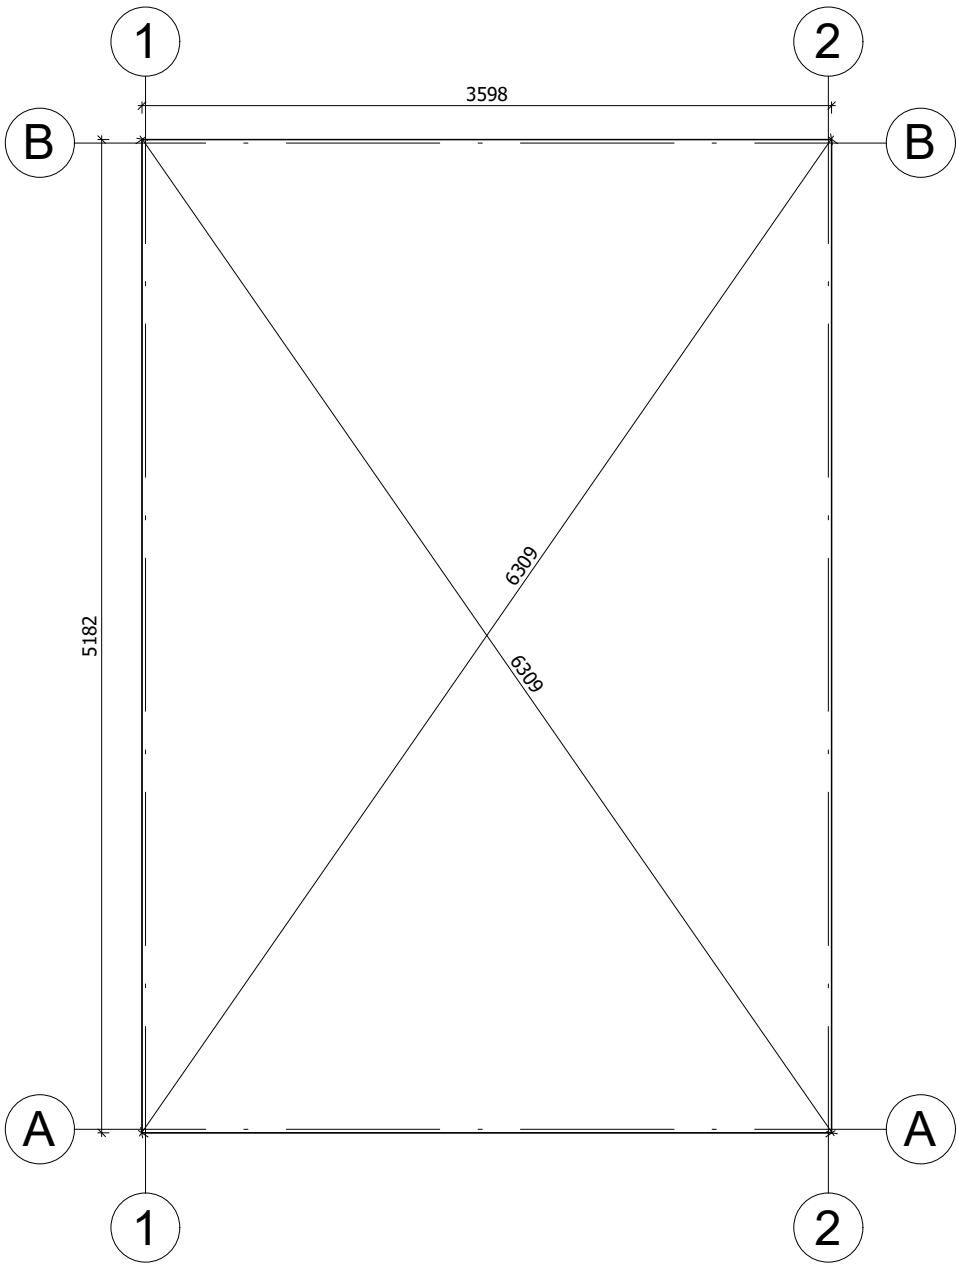


Fundament należy wykonać zgodnie z wymiarami planu, aby zapobiec wszelkim wewnętrznym zaburzeniom w konstrukcji (infiltracja wody, odkształcenie konstrukcji itp.) Nasze projekty muszą być montowane na fundamencie o maksymalnym nachyleniu 10mm na 10m.


All interior area	17.7 m2	Profile	S58_A1	Project	G1.1_4x5.5_S58	Scale
All roof area	22.8 m2	All terrace	-	8/1/2023 9:40:07 AM	Drawing name	BASE SIZE
						1 : 40

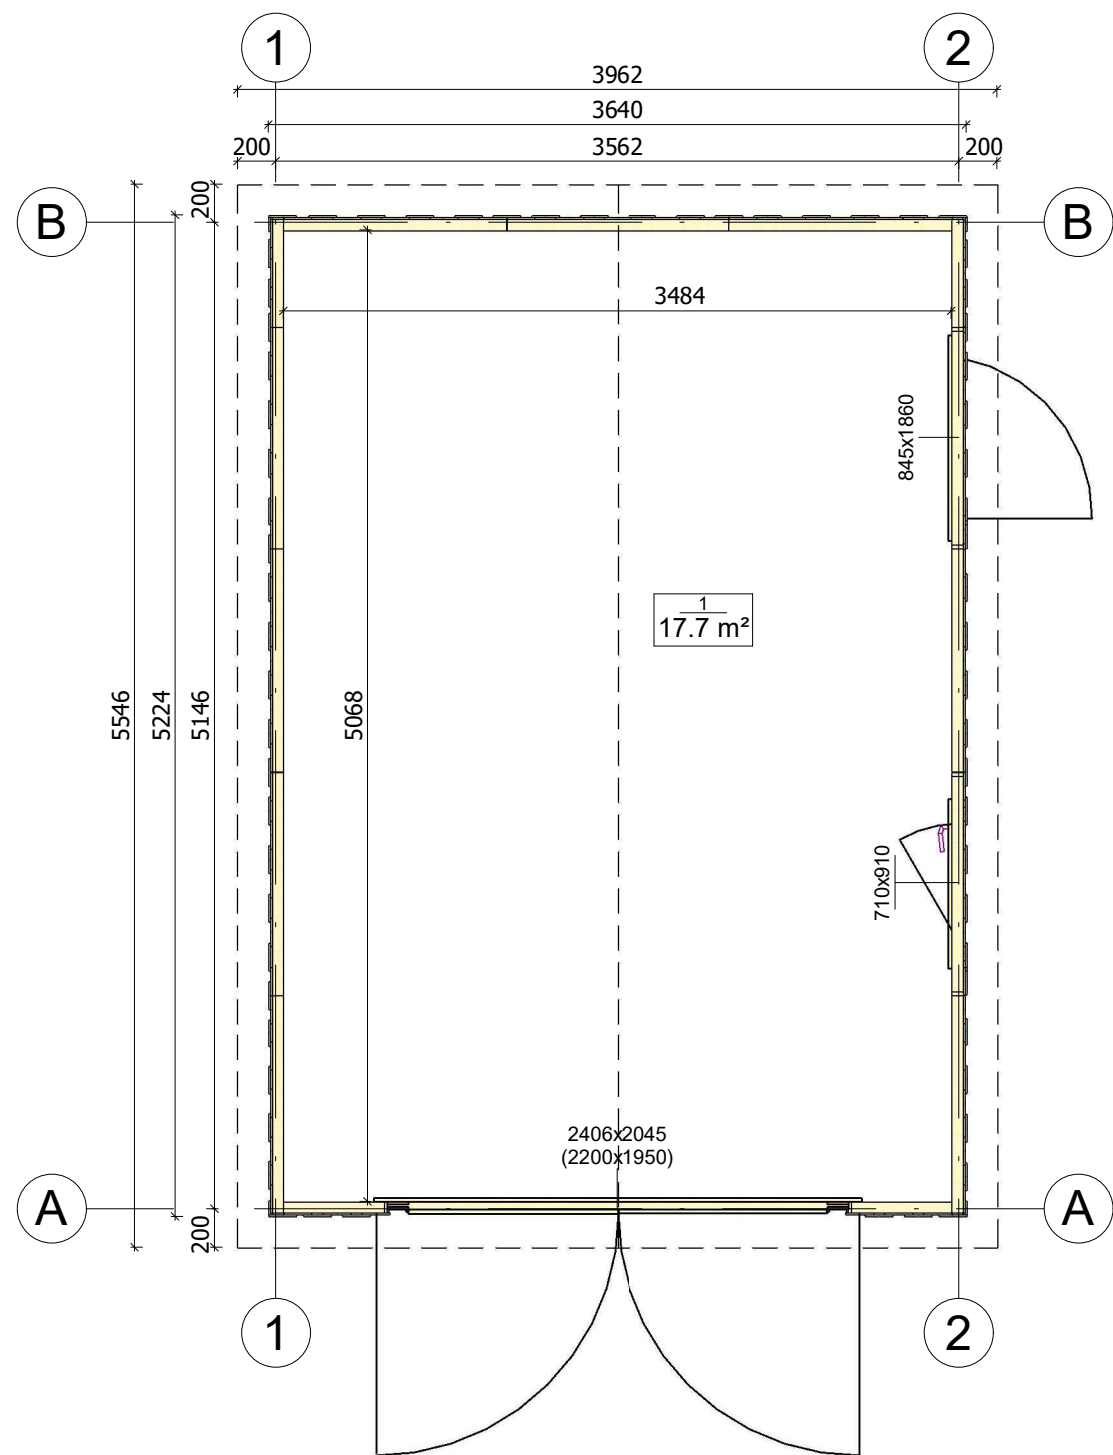


All interior area	17.7 m2	Profile	S58_A1	Project	G1.1_4x5.5_S58	Scale	
All roof area	22.8 m2	All terrace	-	8/1/2023 8:55:55 AM	Drawing name	1 FLOOR PLAN	1 : 40

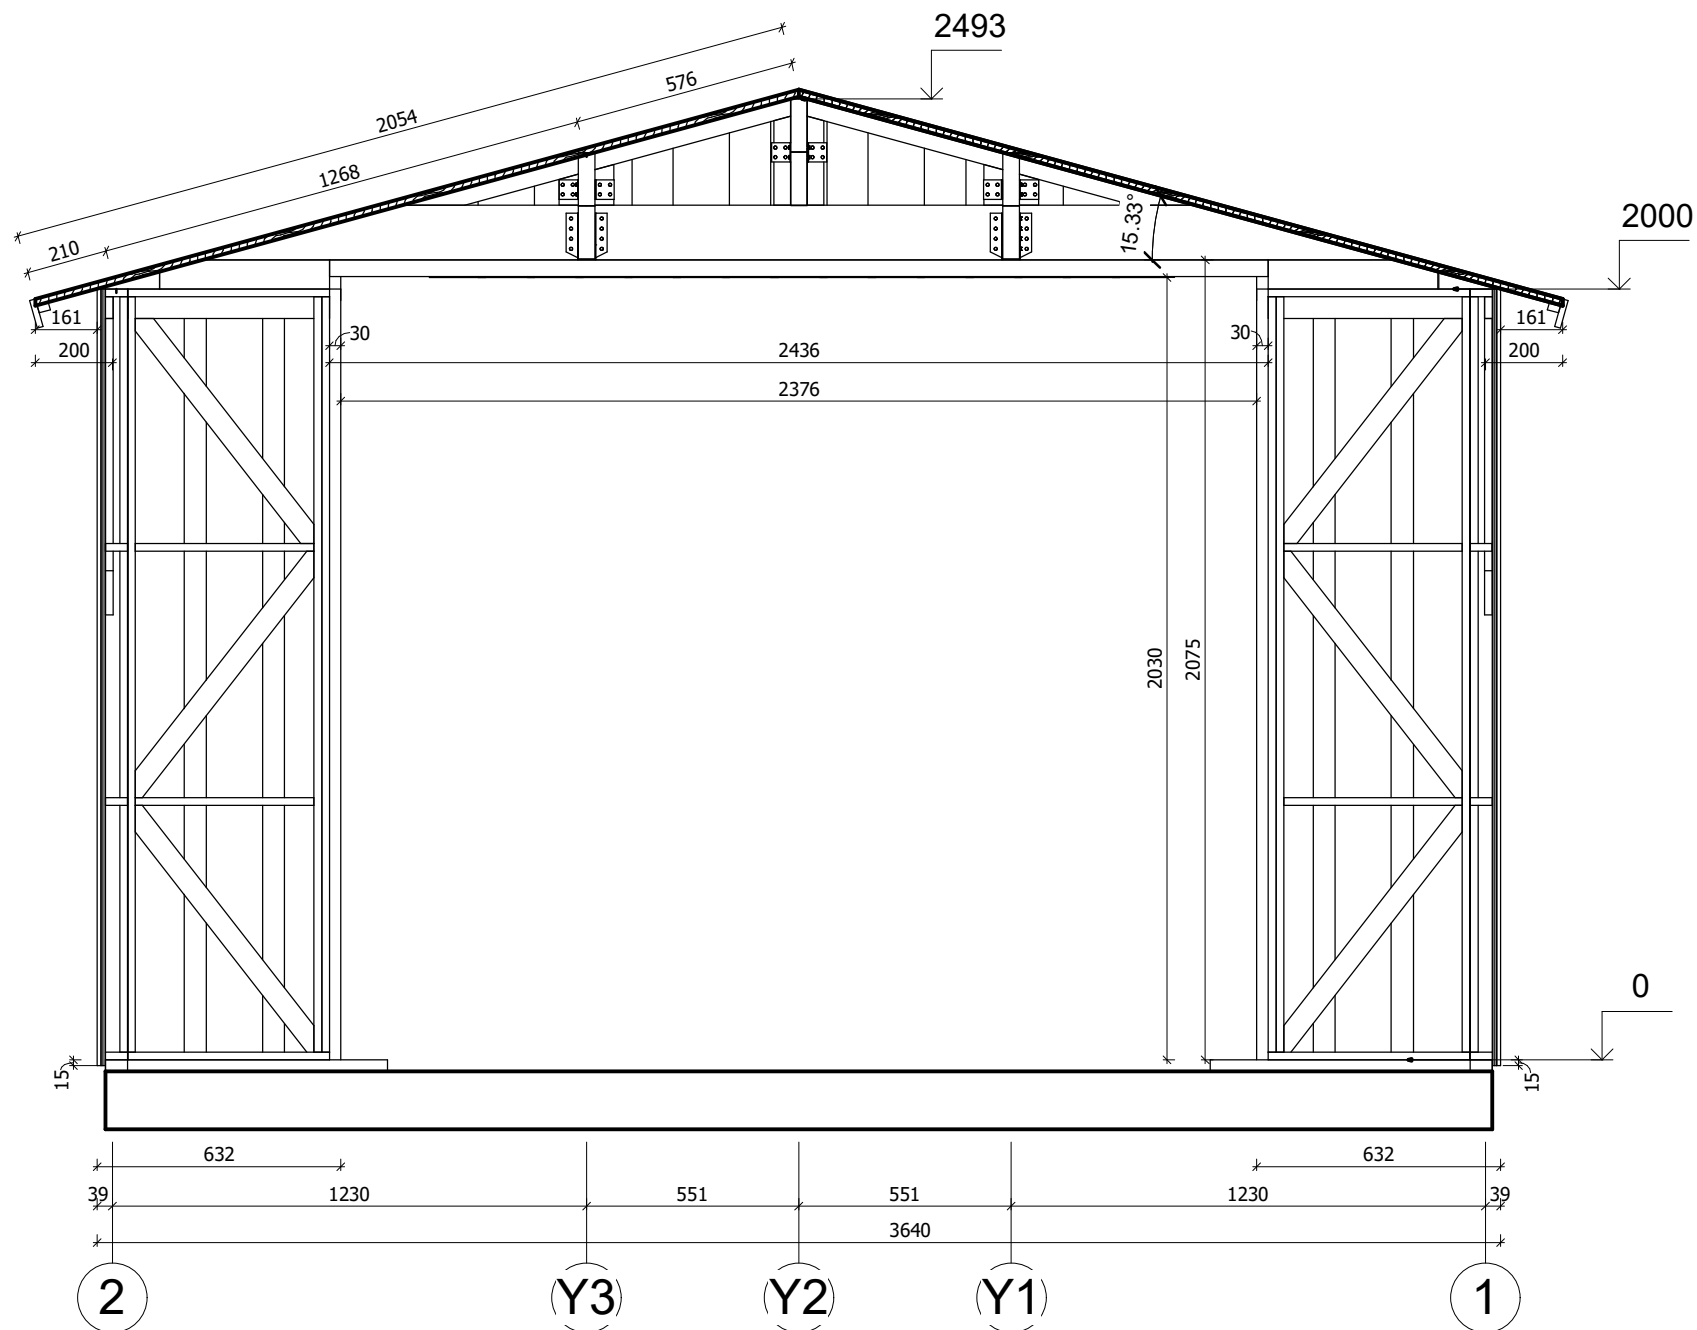


All interior area	17.7 m2	Profile S58_A1			Project G1.1_4x5.5_S58	Scale
All roof area	22.8 m2	All terrace	-	2023-03-06 05:32:39	Drawing name VERTICAL SECTION A-21	1 : 20

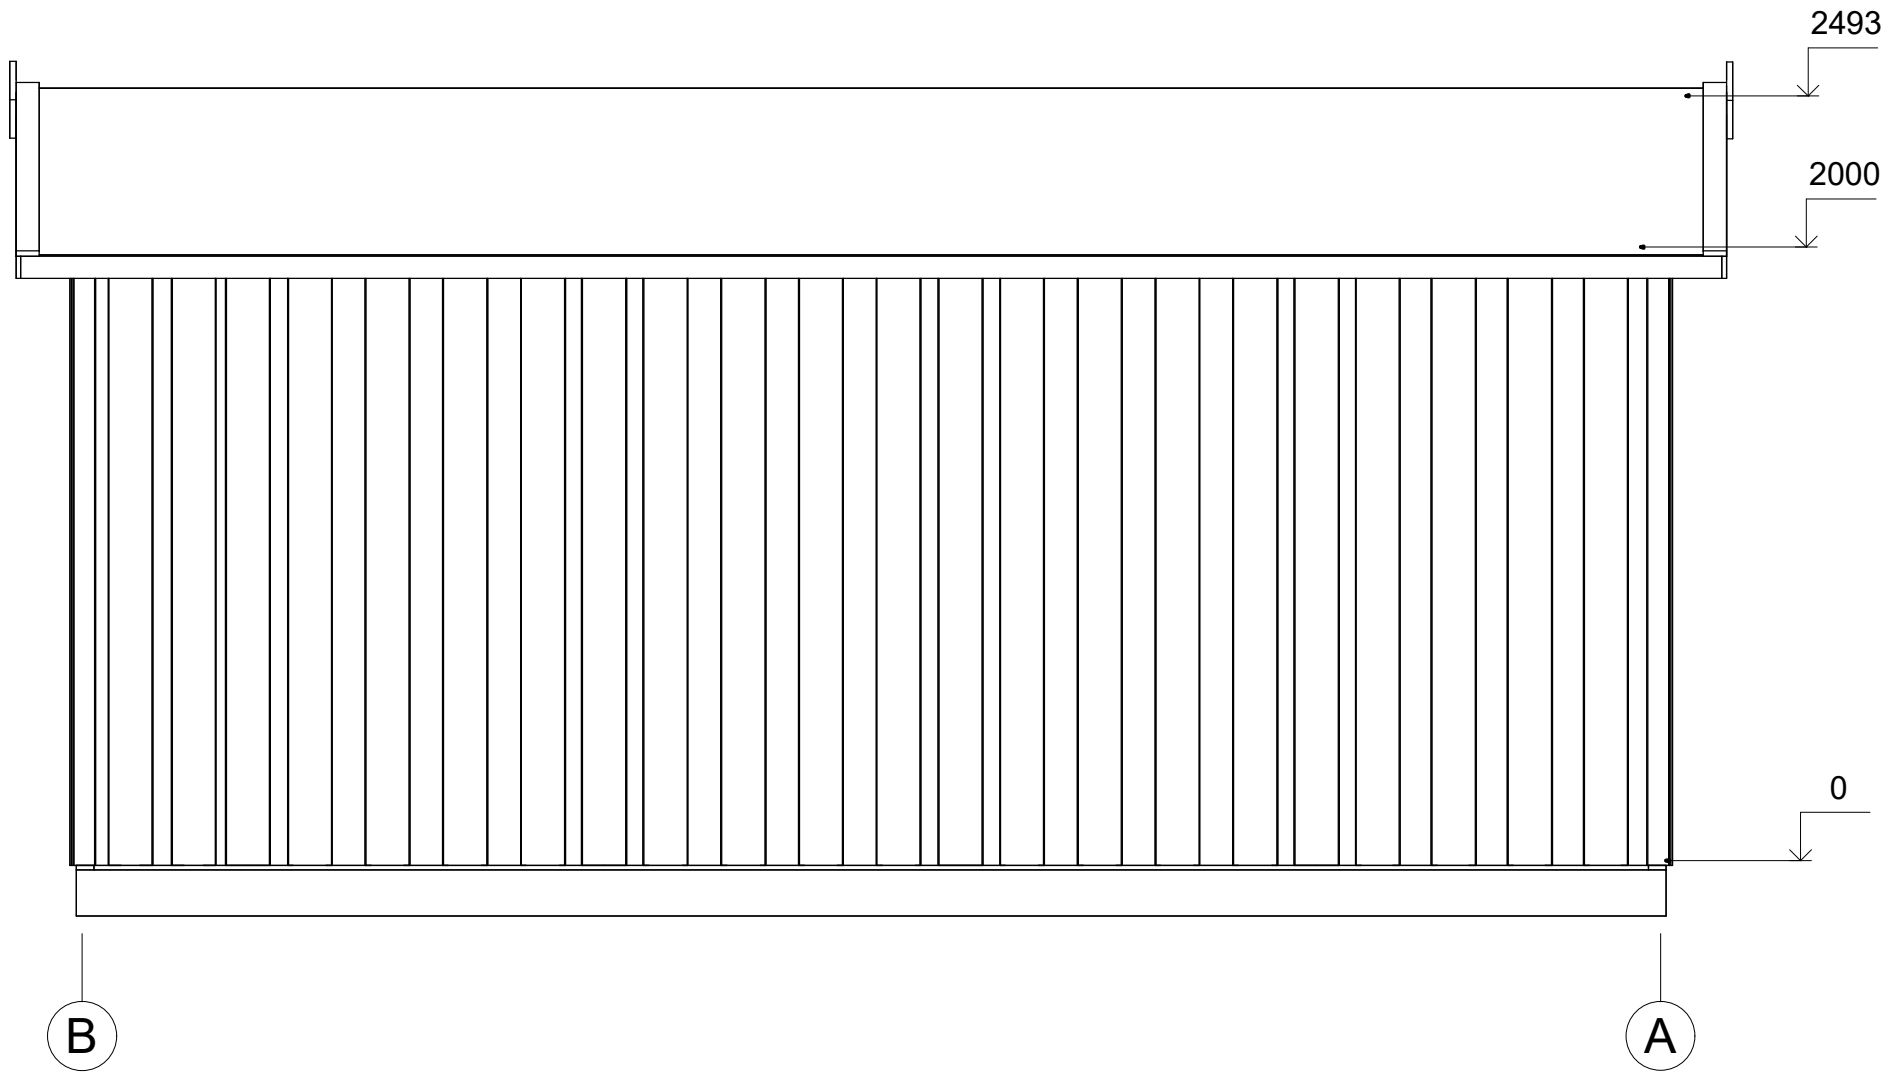


All interior area	17.7 m2	Profile	S58_A1	Project	G1.1_4x5.5_S58	Scale
All roof area	22.8 m2	All terrace	-	8/1/2023 9:57:27 AM	Drawing name	FACADE BA
						1 : 25

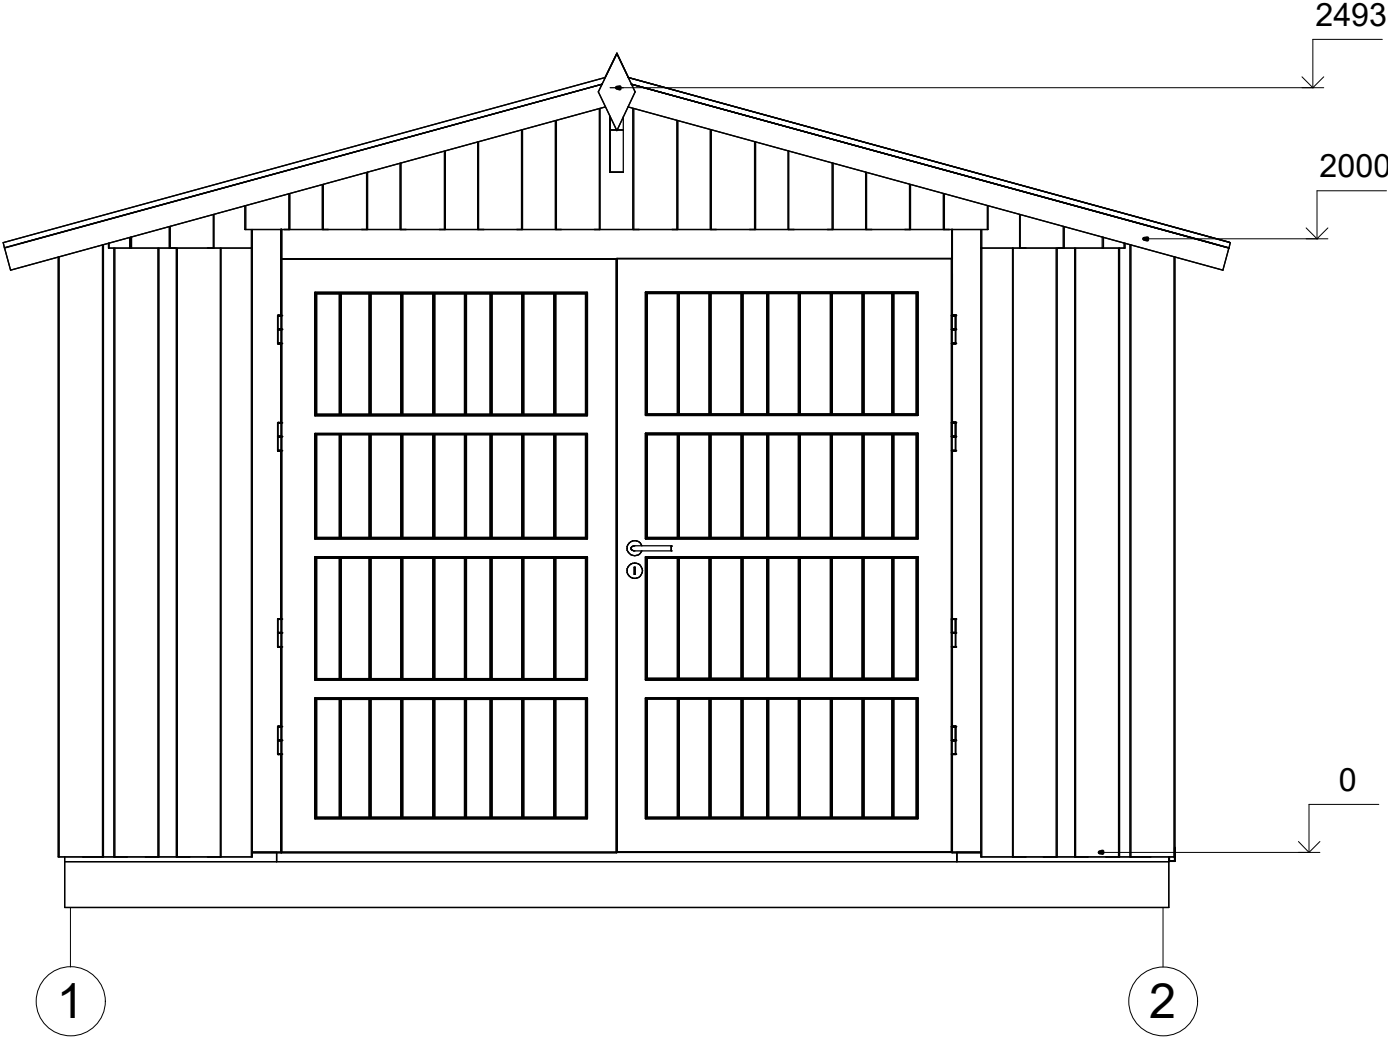

All interior area	17.7 m2	Profile	S58_A1	Project	G1.1_4x5.5_S58	Scale
All roof area	22.8 m2	All terrace	-	8/1/2023 9:57:26 AM	Drawing name	FACADE 12
						1 : 25

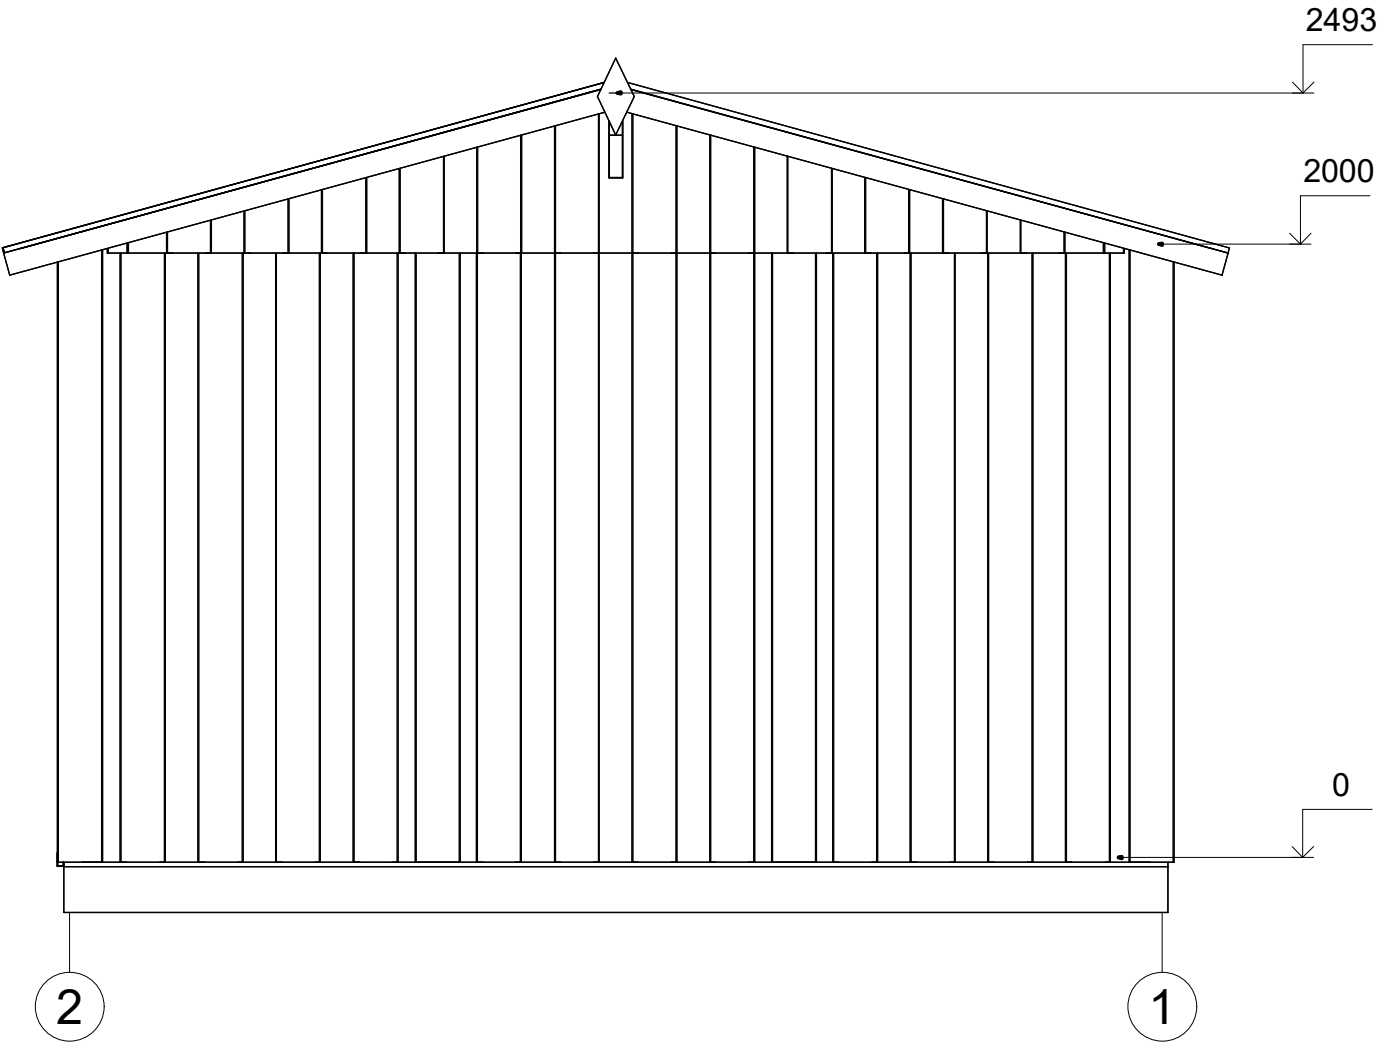

All interior area	17.7 m2	Profile	S58_A1	Project	G1.1_4x5.5_S58	Scale
All roof area	22.8 m2	All terrace	-	8/1/2023 9:57:26 AM	Drawing name	FACADE 21
						1 : 25

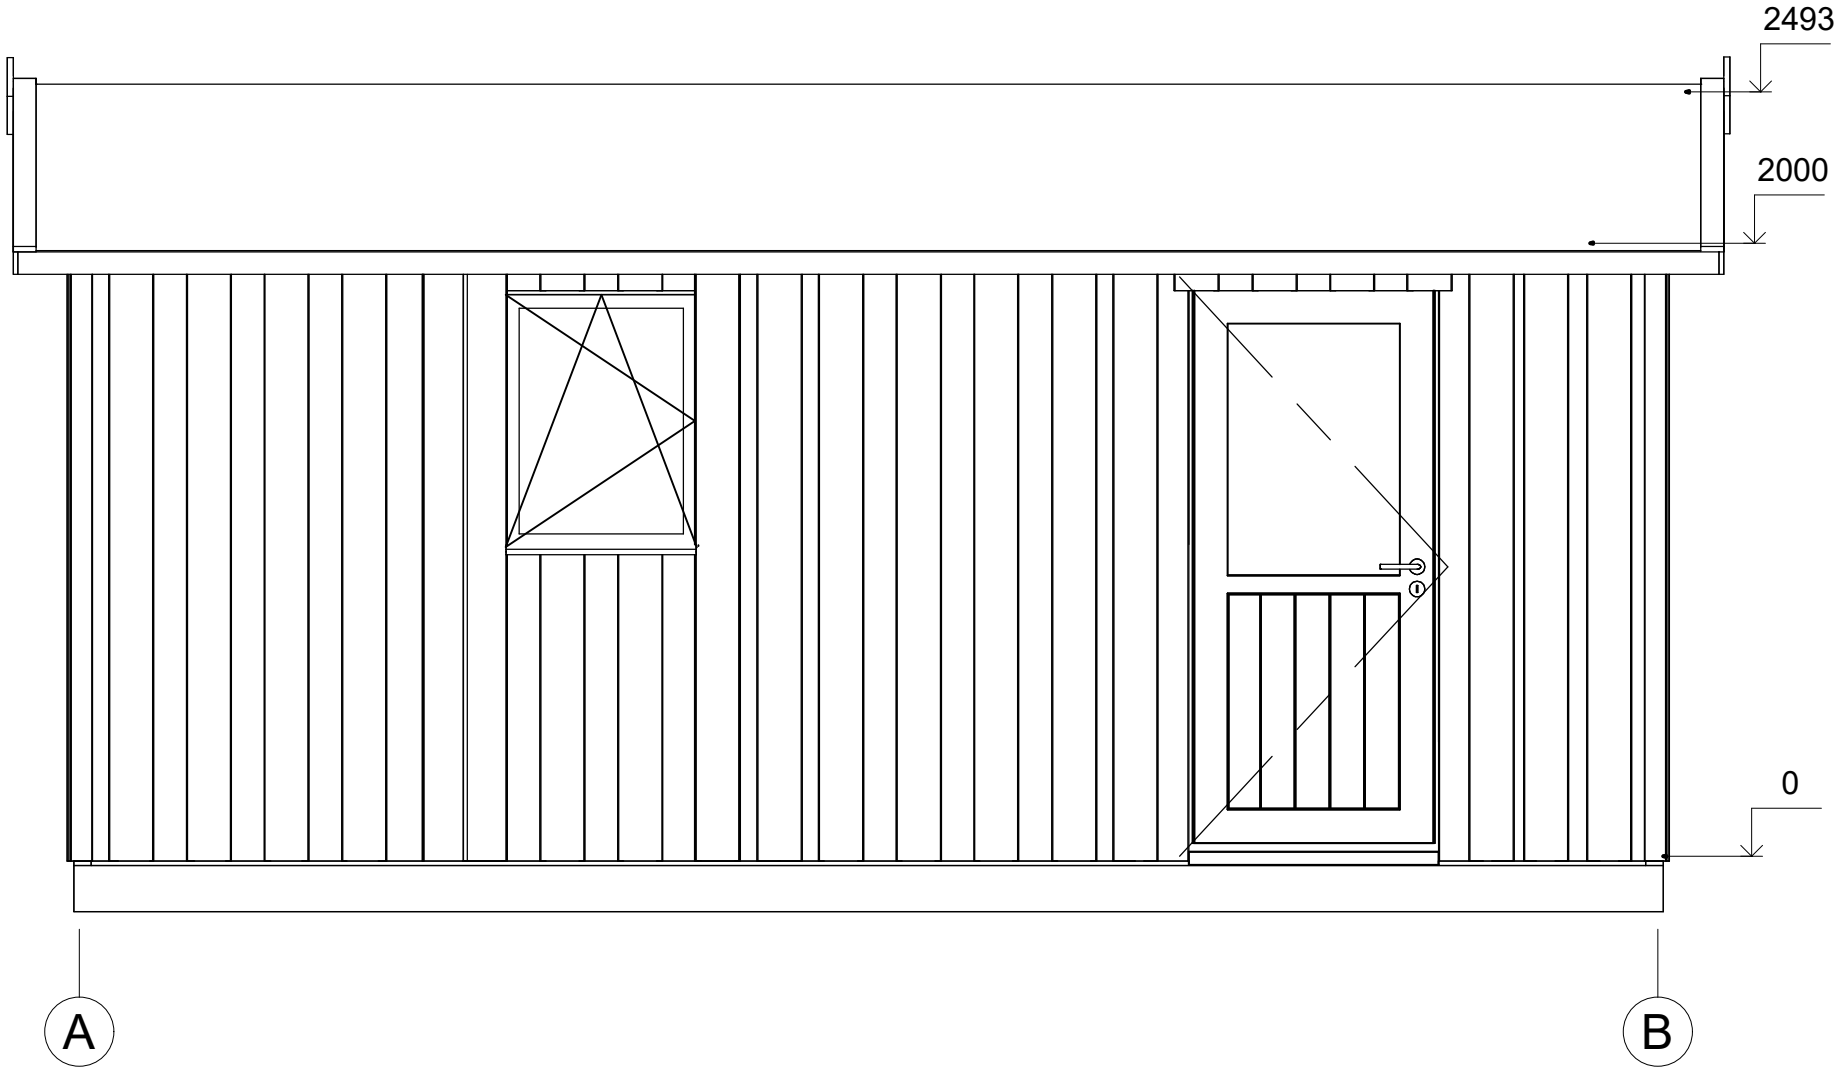

All interior area	17.7 m2	Profile	S58_A1	Project	G1.1_4x5.5_S58	Scale
All roof area	22.8 m2	All terrace	-	8/1/2023 9:57:26 AM	Drawing name	FACADE AB
						1 : 25