



Dom letniskowy NYSA VSP5.1
13 x 12 m, 44 mm, Pełny zestaw
PREMIUM

Produkt #VSP5.1_13x12_44_Premium

133740.00 zł

<https://domyekoarchitektura.pl/dom-letniskowy-nysa-vsp5-1>




Tel.: +48 856 723 031
Kontakt mailowy: sklep@domyekoarchitektura.pl
www.domyekoarchitektura.pl



All interior area	88.7 m2	Profile	44x135mm	Project	44_VSP5.1_13x12 BK23	Scale
All roof area	126.1 m2	All terrace	35.1 m2	2023-12-01 19:44:02	Drawing name 3D VISUALIZATION	



All interior area	88.7 m2	Profile	44x135mm	Project	44_VSP5.1_13x12 BK23	Scale
All roof area	126.1 m2	All terrace	35.1 m2	2023-12-01 19:44:03	Drawing name 3D VISUALIZATION 2	

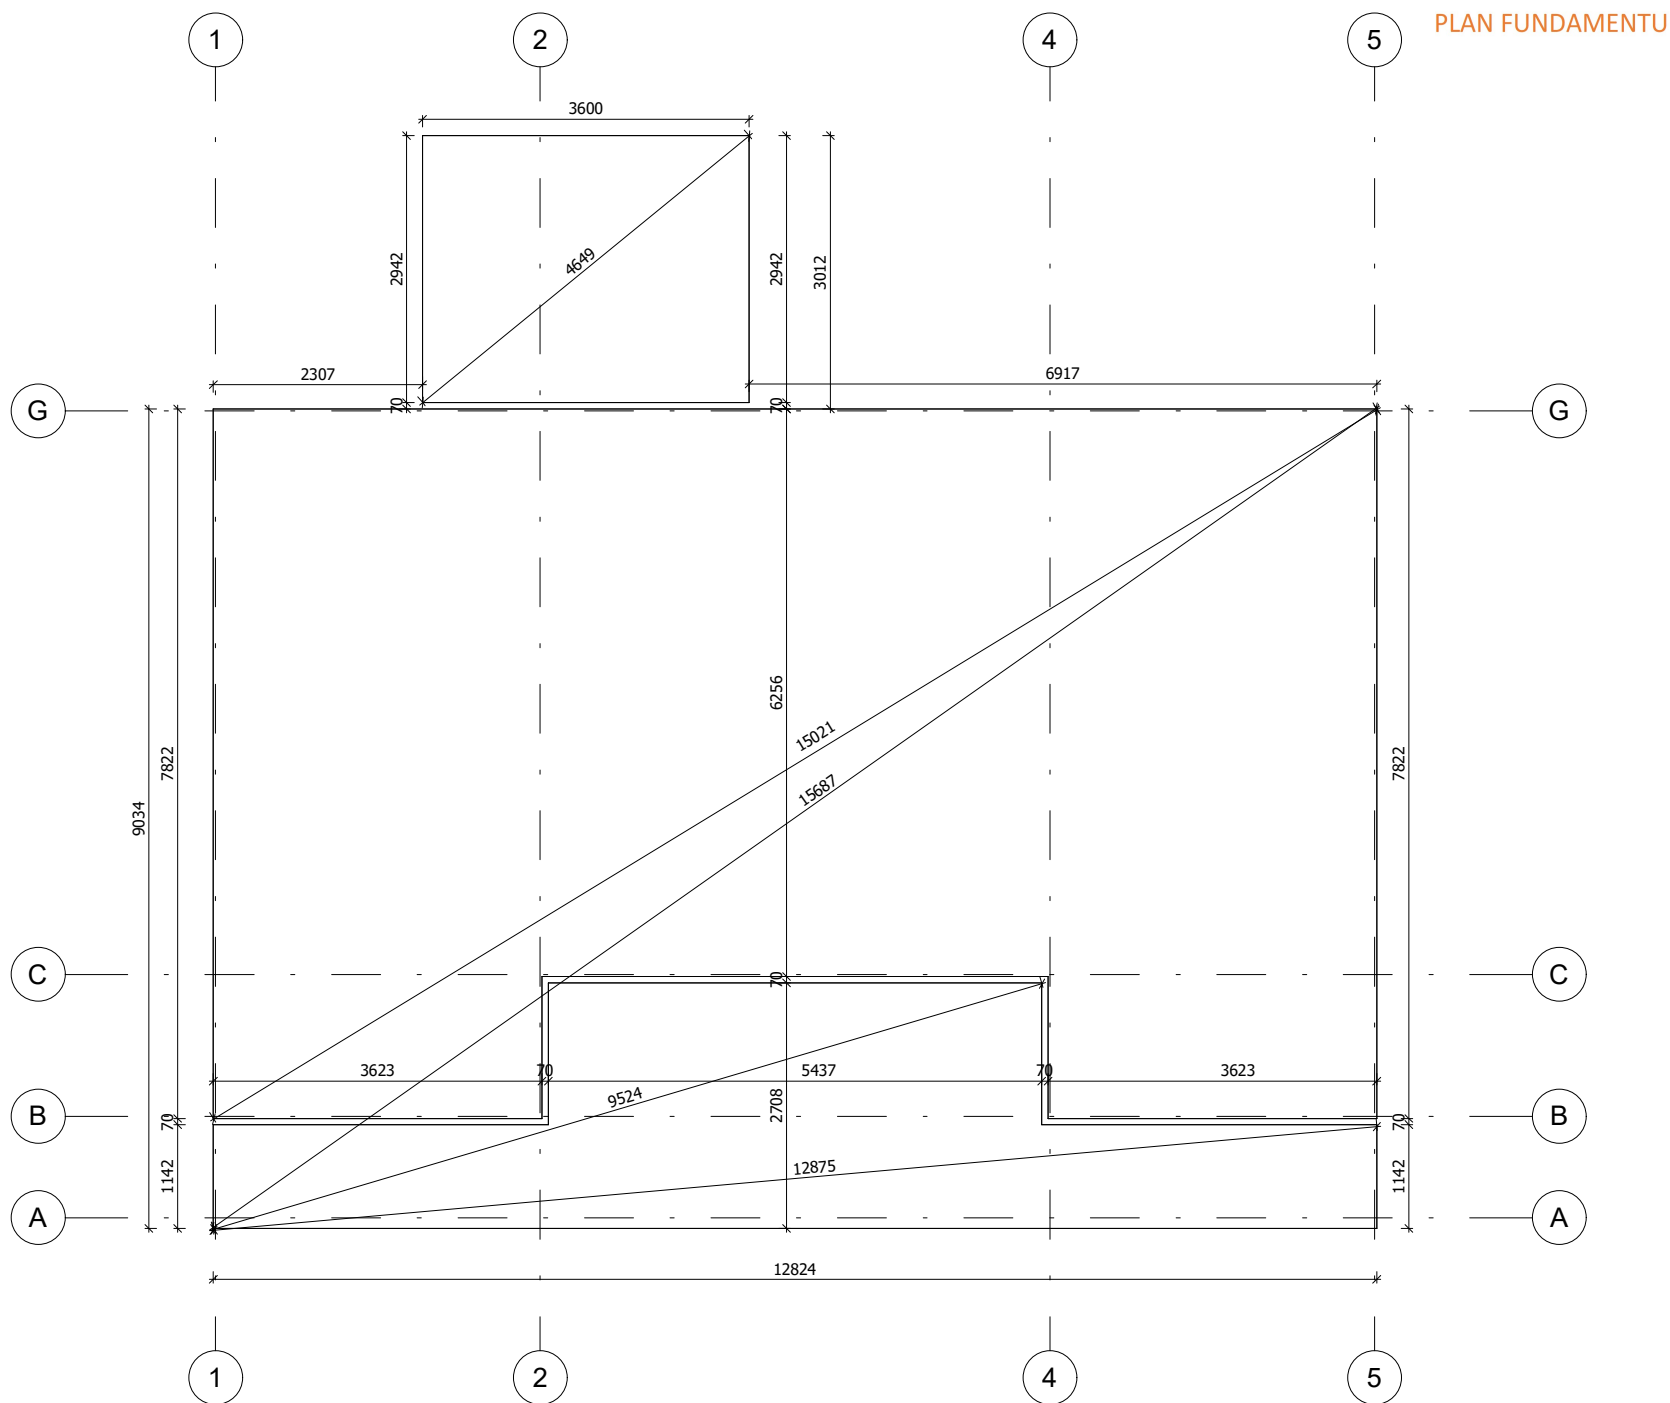

Fundament należy wykonać zgodnie z wymiarami planu, aby zapobiec wszelkim wewnętrznym zaburzeniom w konstrukcji (infiltracja wody, odkształcenie konstrukcji itp.) Nasze projekty muszą być montowane na fundamencie o maksymalnym nachyleniu 10mm na 10m.

All interior area 88.7 m²

Profile 44x135mm

Project 44_VSP5.1_13x12 BK23

Scale

All roof area

126.1 m²


All terrace

35.1 m²


2023-12-01
19:45:38

Drawing name BASE SIZE


1 : 85

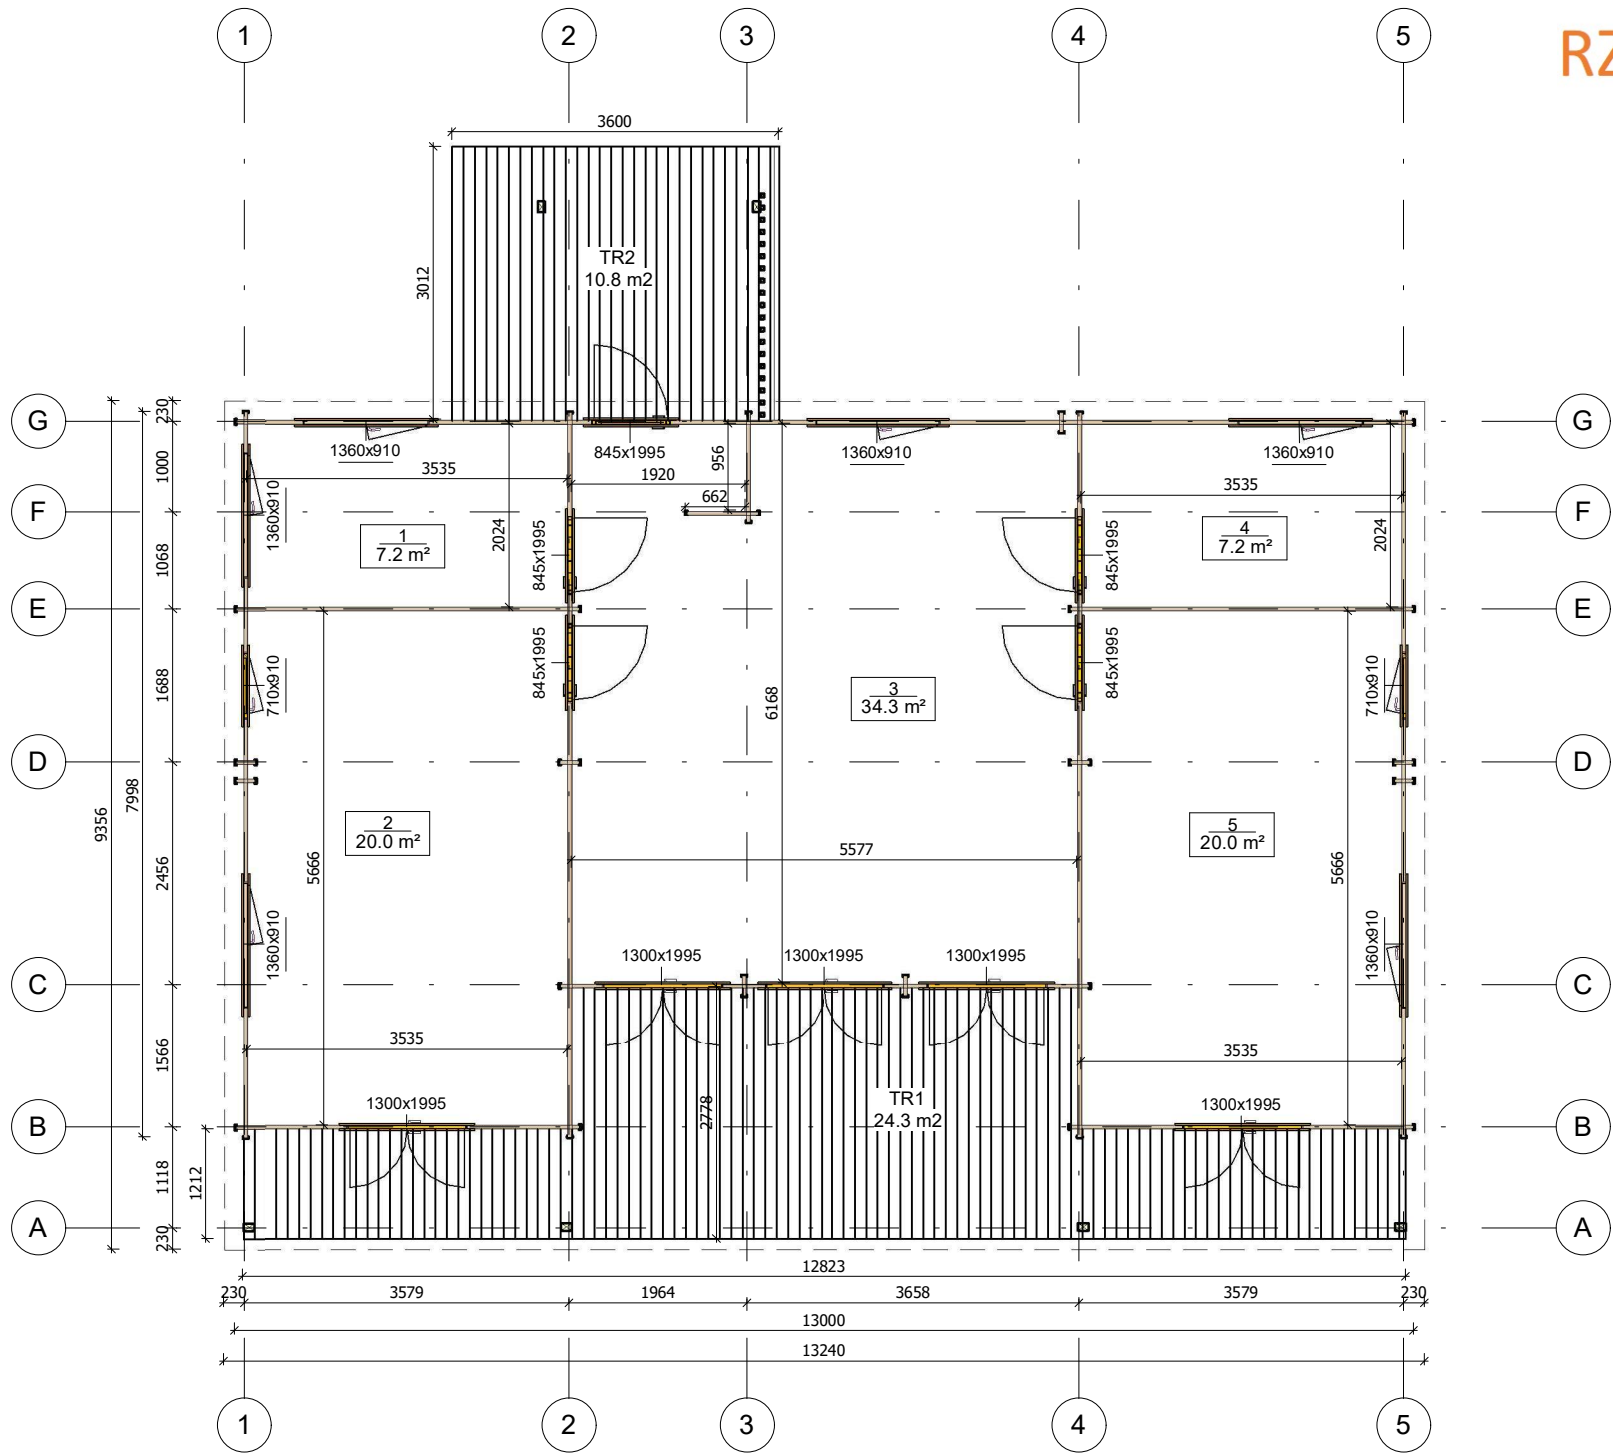


All interior area	88.7 m ²	Profile	44x135mm	Project	44_VSP5.1_13x12 BK23	Scale
All roof area	126.1 m ²	All terrace	35.1 m ²	2023-12-01 19:40:06	Drawing name	1 FLOOR PLAN
						1 : 85

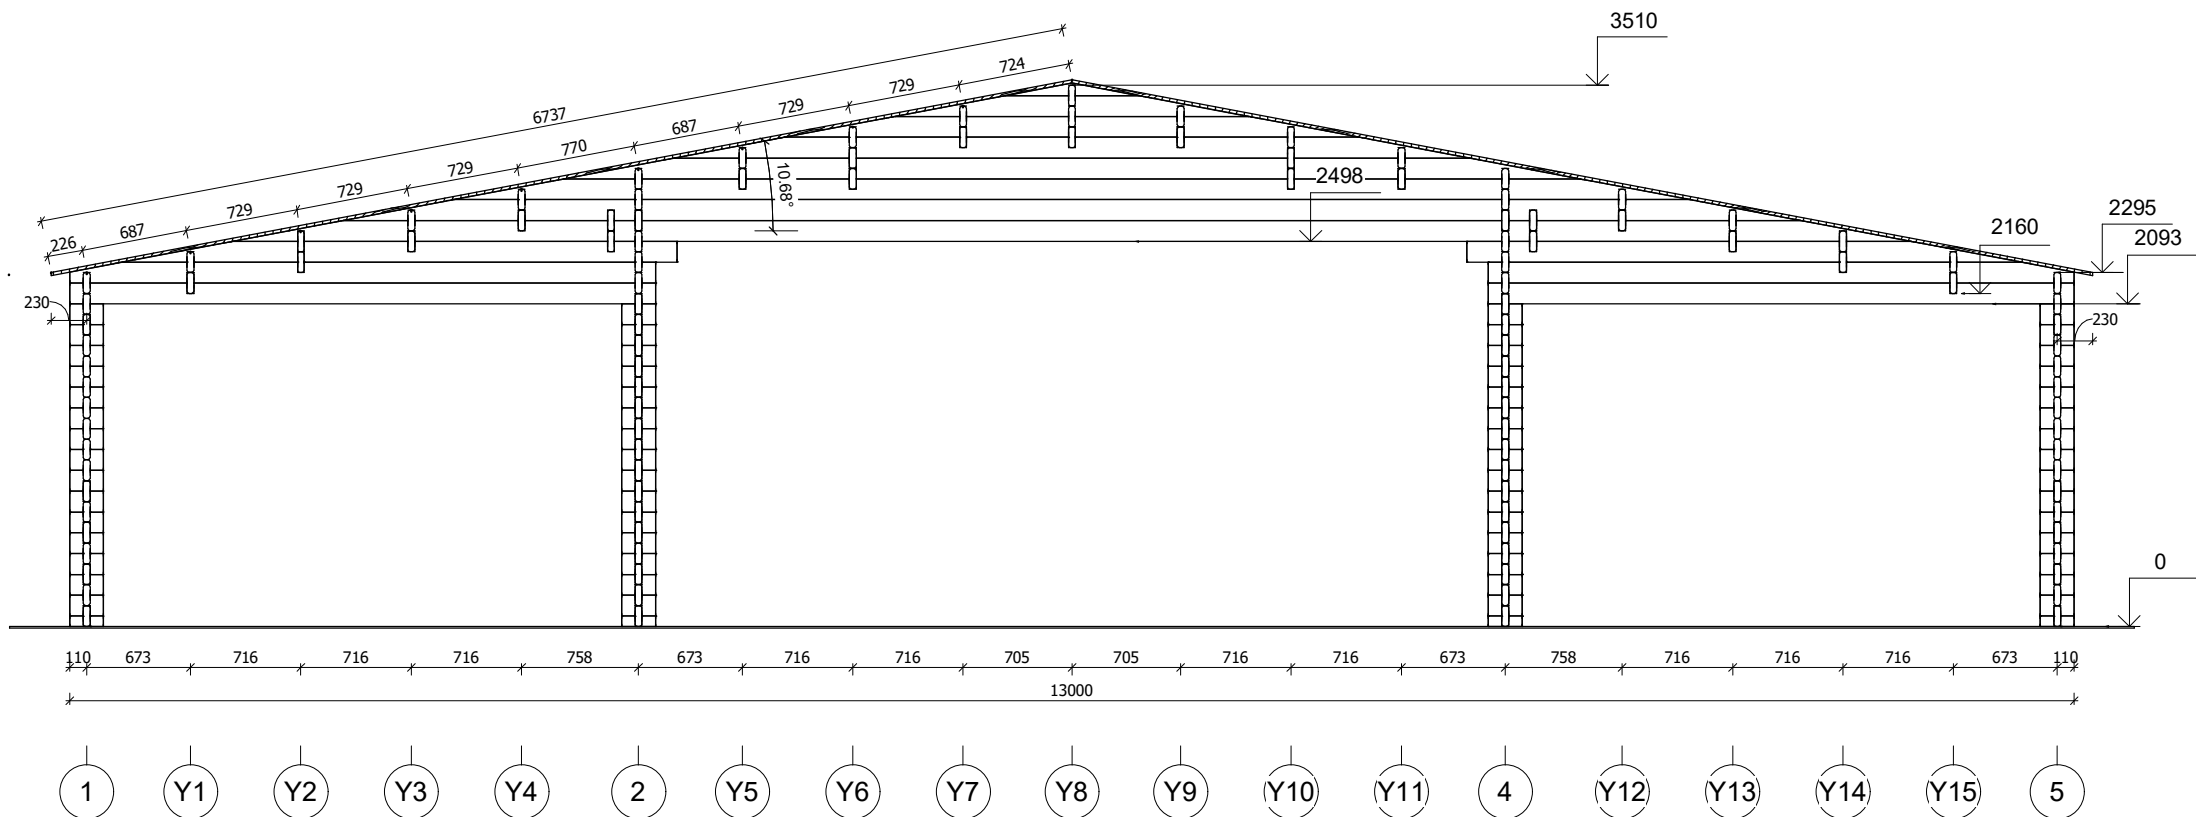


All interior area	88.7 m2	Profile	44x135mm	Project	44_VSP5.1_13x12 BK23	Scale
All roof area	126.1 m2	All terrace	35.1 m2	2023-12-01 19:59:12	Drawing name	VERTICAL SECTION D-15
						1 : 50

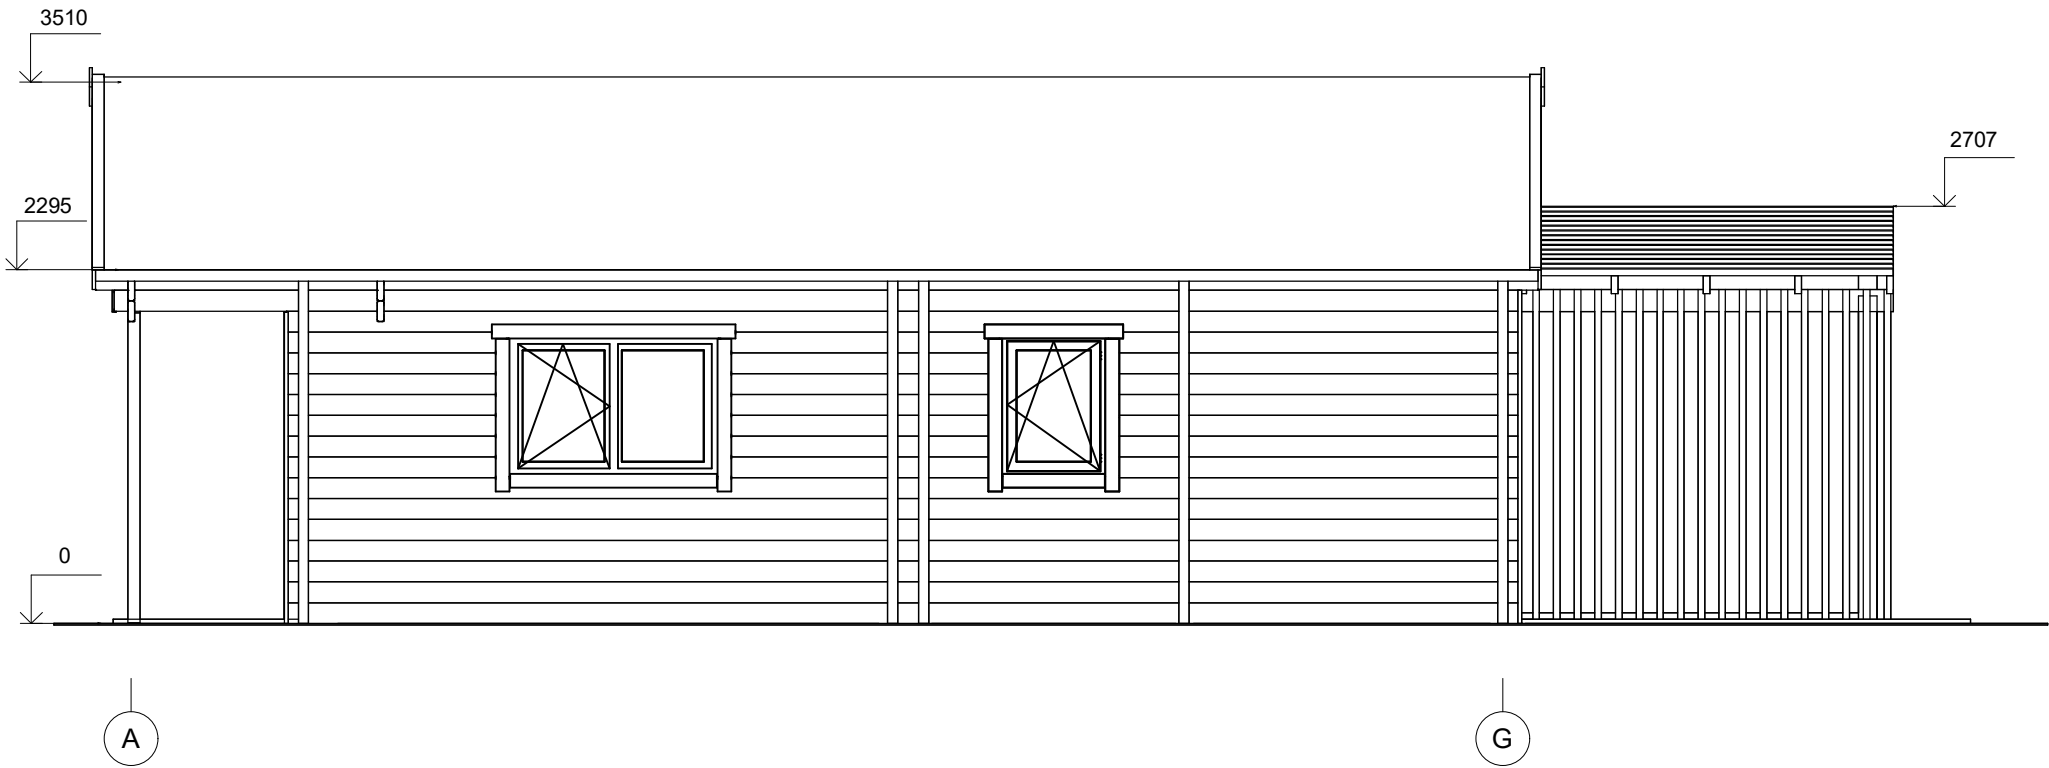


All interior area	88.7 m2	Profile	44x135mm	Project	44_VSP5.1_13x12 BK23	Scale
All roof area	126.1 m2	All terrace	35.1 m2	2023-12-01 19:58:03	Drawing name	FACADE AG

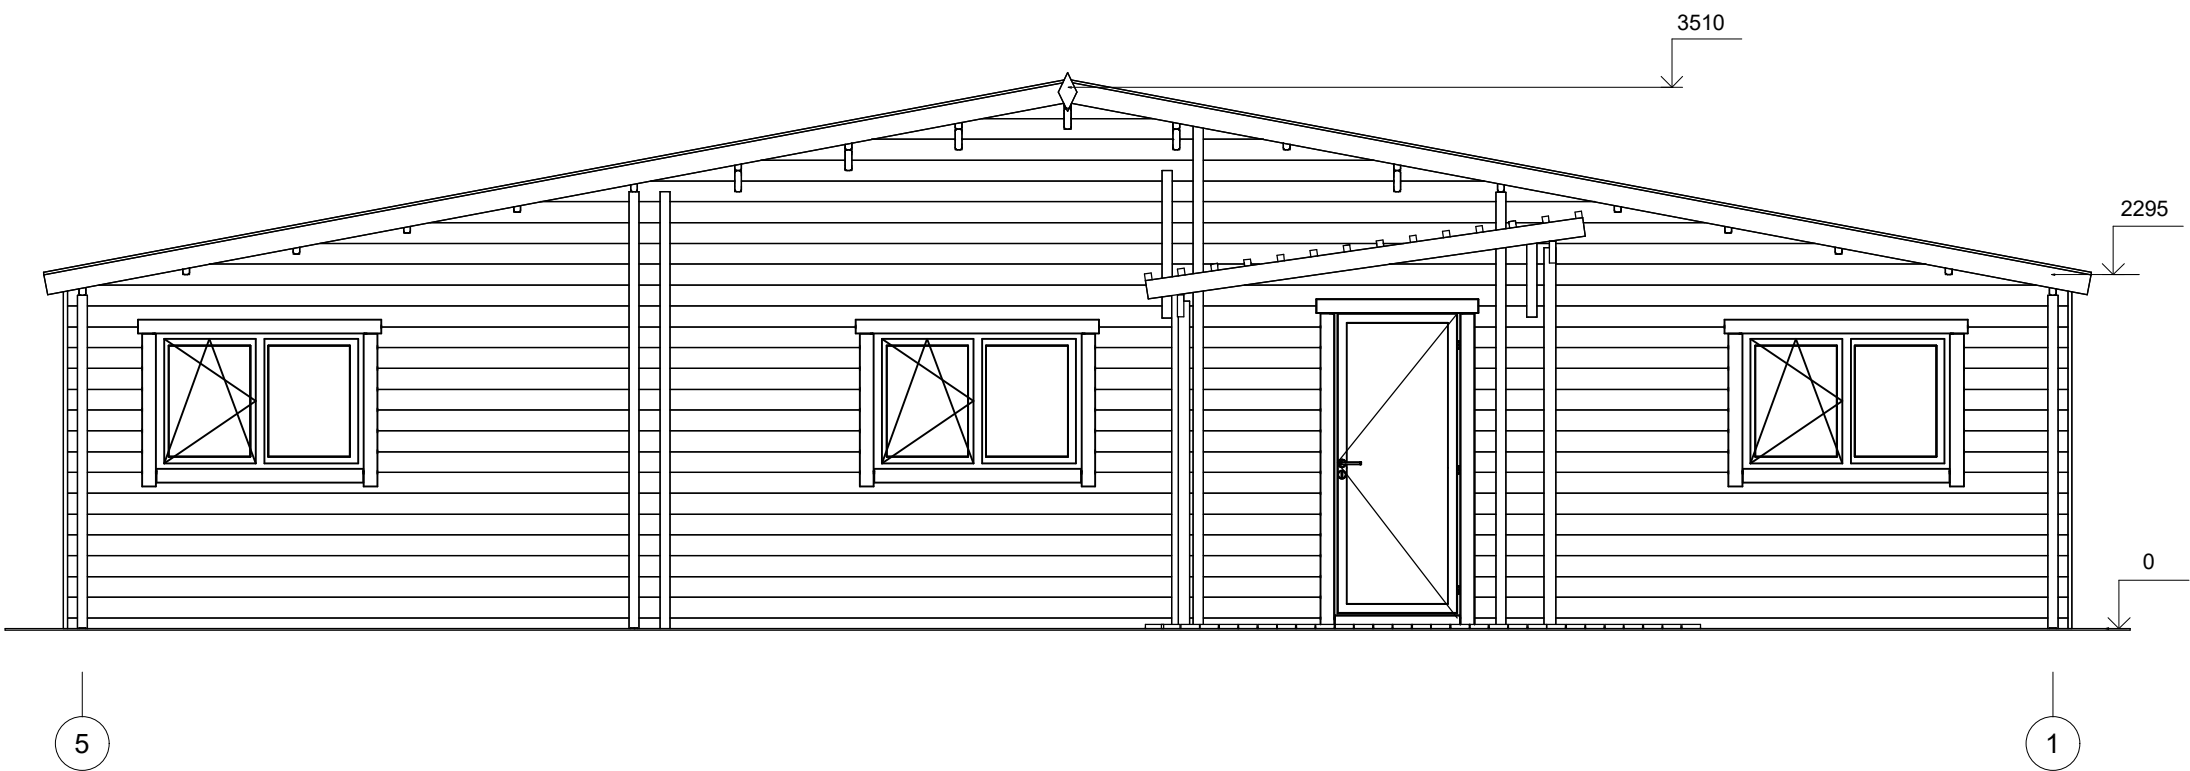

All interior area	88.7 m2	Profile	44x135mm	Project	44_VSP5.1_13x12 BK23	Scale
All roof area	126.1 m2	All terrace	35.1 m2	2023-12-01 19:58:04	Drawing name	FACADE 51

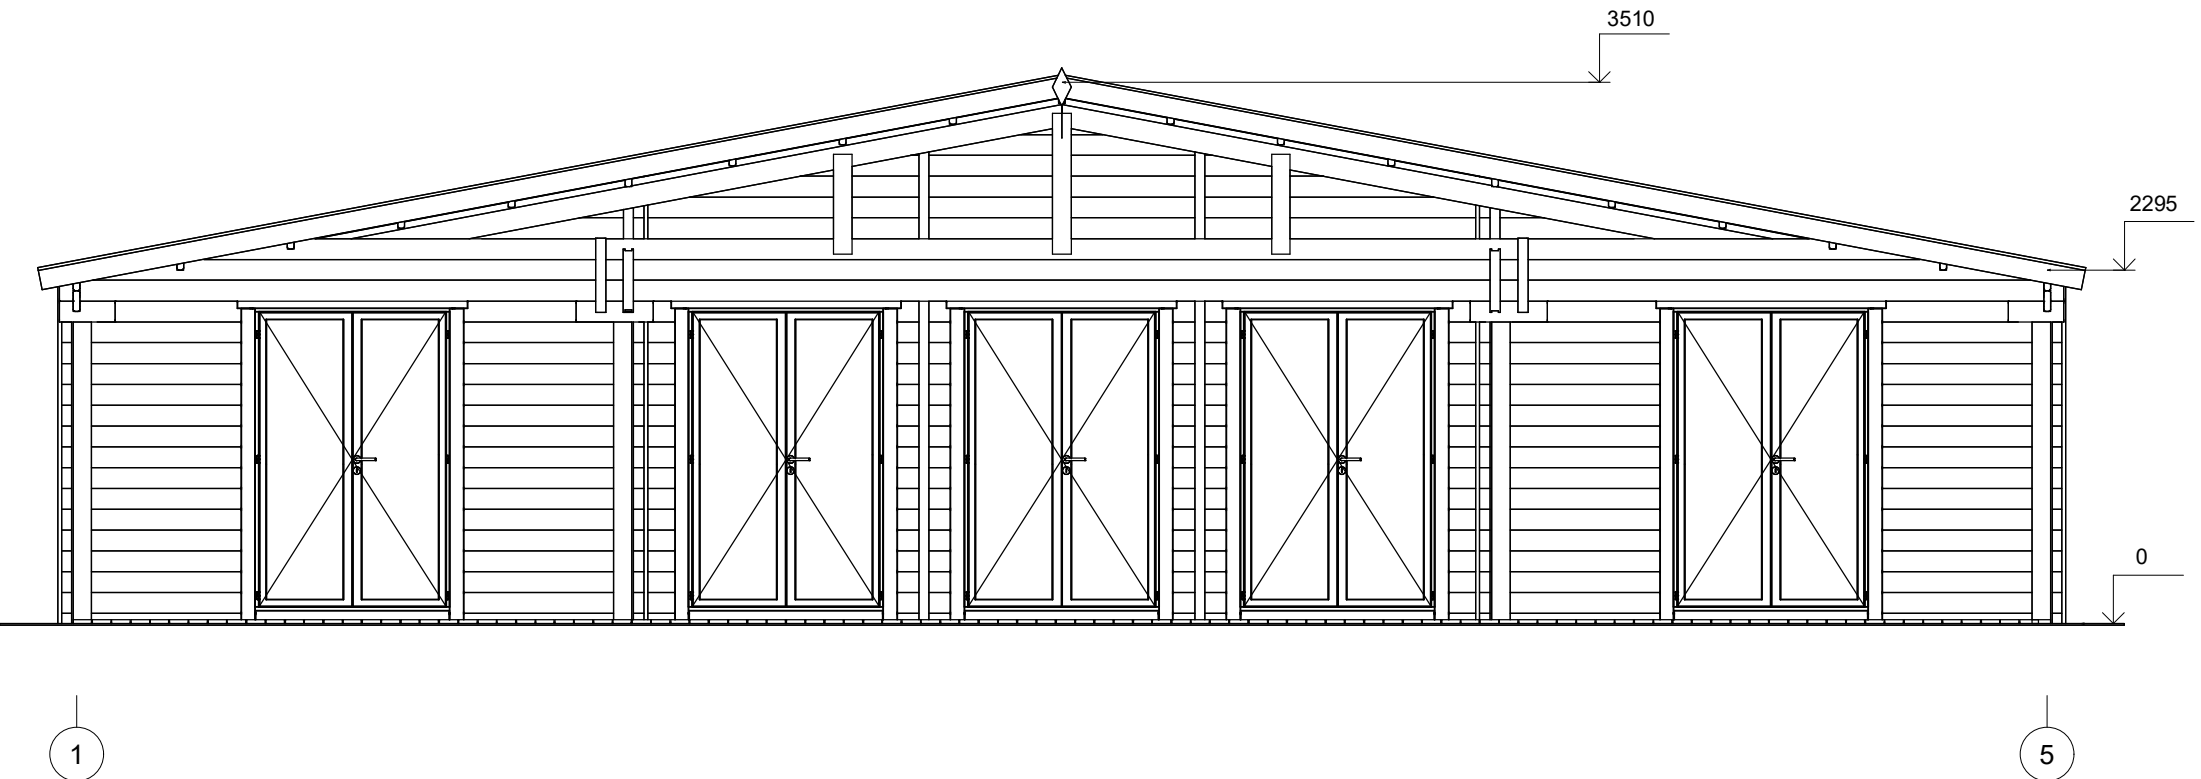

All interior area	88.7 m2	Profile	44x135mm	Project	44_VSP5.1_13x12 BK23	Scale
All roof area	126.1 m2	All terrace	35.1 m2	2023-12-01 19:58:04	Drawing name	FACADE 15
						1 : 50

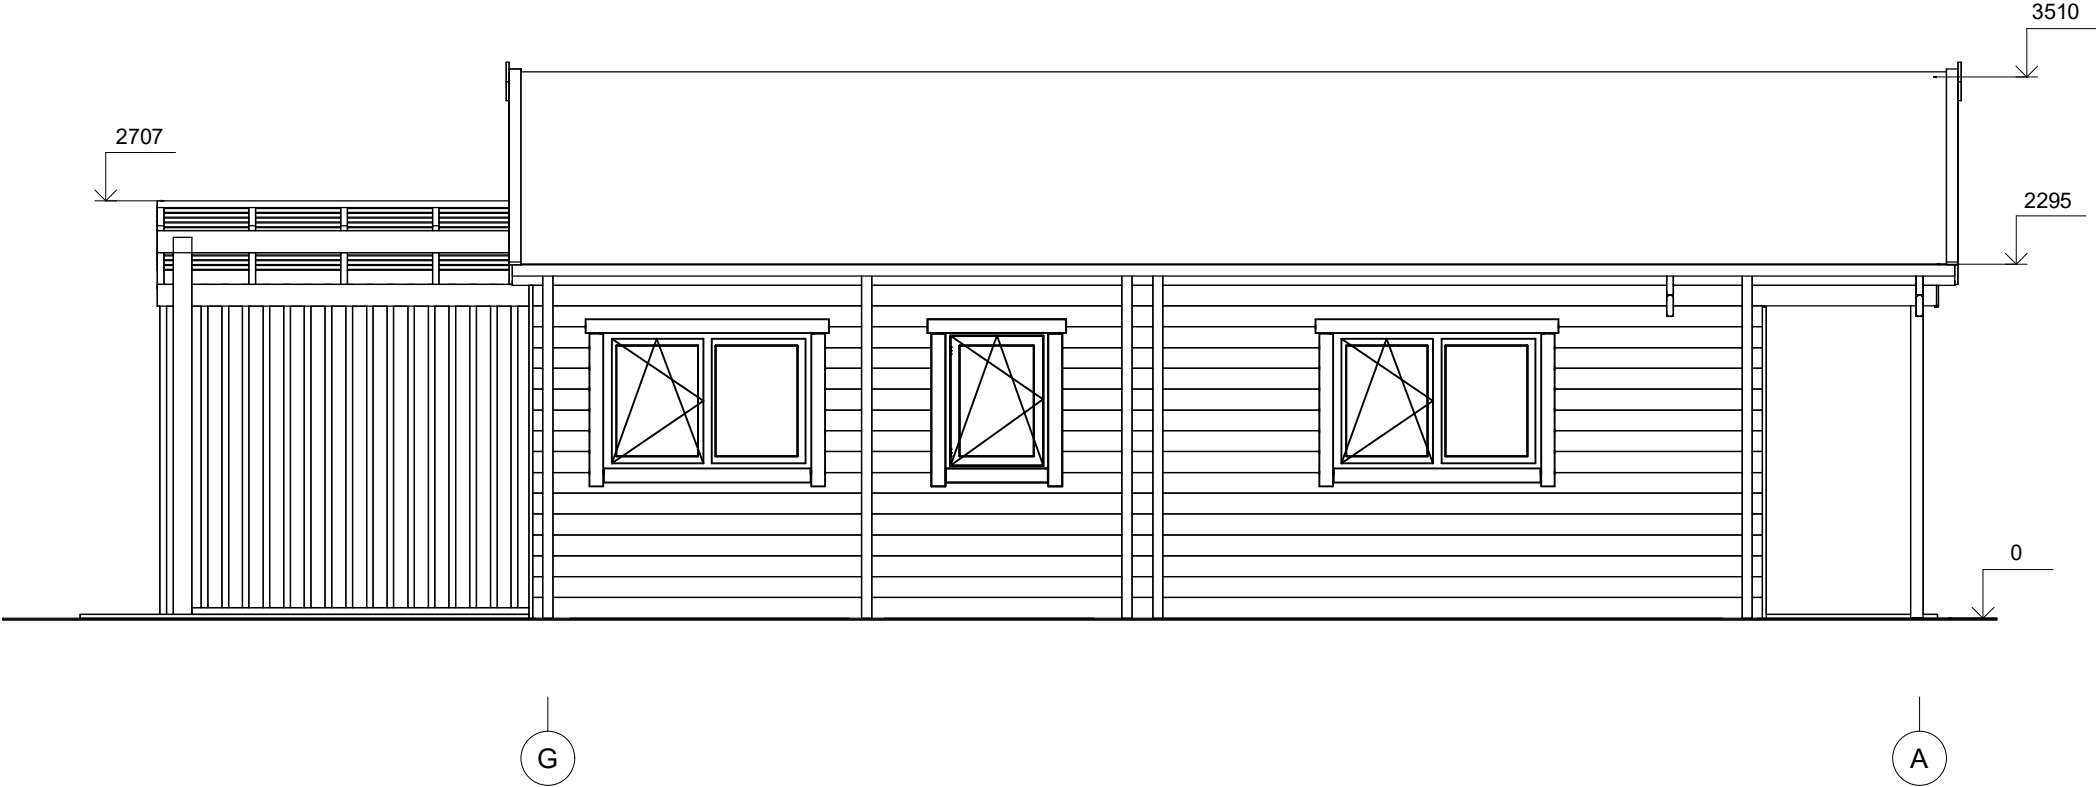

All interior area	88.7 m2	Profile	44x135mm	Project	44_VSP5.1_13x12 BK23	Scale
All roof area	126.1 m2	All terrace	35.1 m2	2023-12-01 19:58:05	Drawing name	FACADE GA