



**Domek całoroczny 20 m²
modułowy TUSZYN S2_A1
6,5 x 3,4, DOM CAŁOROCZNY
REKREACJI INDYWIDUALNEJ W
STANIE PODSTAWOWYM,
System ociepleń PREMIUM PLUS
S58 + stolarka 3 szybowe PVC +
trzykrotnie malowana elewacja +
dostawa**


Produkt #S2_A1_6,5x3,4_136

54860.00 zł

<https://domyekoarchitektura.pl/domek-letniskowy-caloroczny-s2-a1>




Tel.: +48 856 723 031
Kontakt mailowy: sklep@domyekoarchitektura.pl
www.domyekoarchitektura.pl

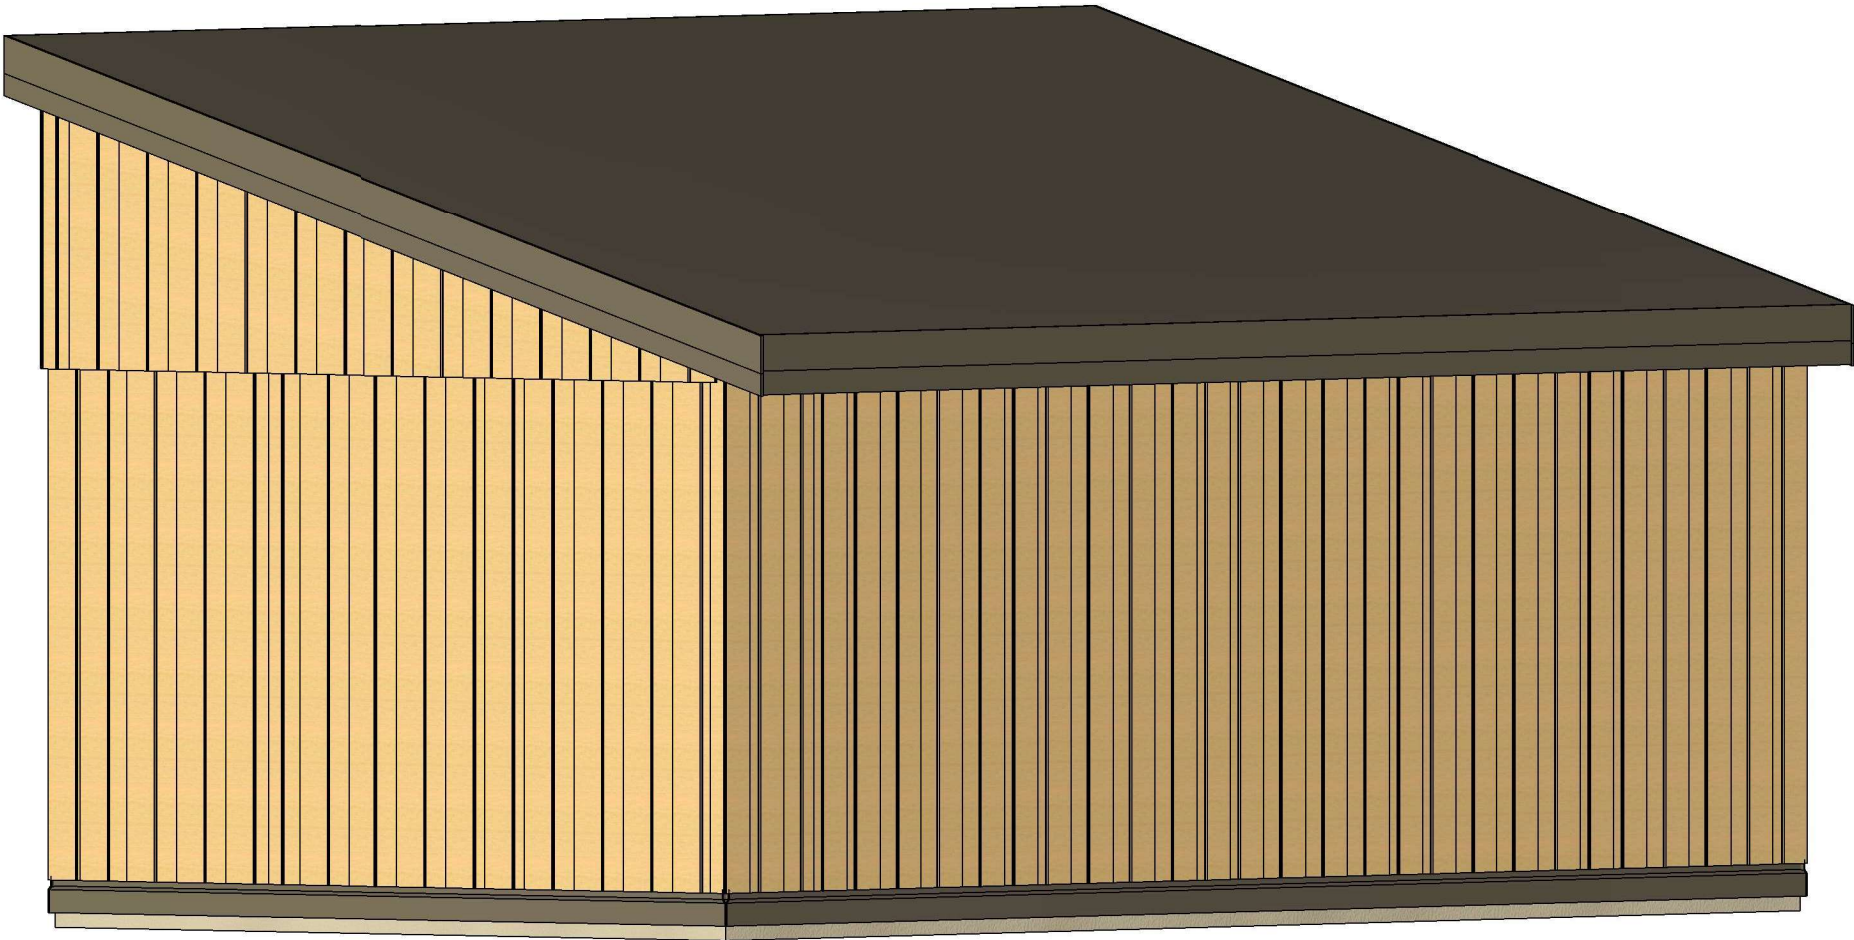


All interior area	20.1 m2	Profile	S58_A1	Project	S2_A1_PLUS_6.5x3.4_S58	Scale
All roof area	26.5 m2	All terrace	-	1/26/2024 1:31:42 PM	Drawing name 3D VISUALIZATION	




All interior area	20.1 m2	Profile	S58_A1	Project	S2_A1_PLUS_6.5x3.4_S58	Scale
All roof area	26.5 m2	All terrace	-	1/26/2024 1:31:41 PM	Drawing name	3D VISUALIZATION

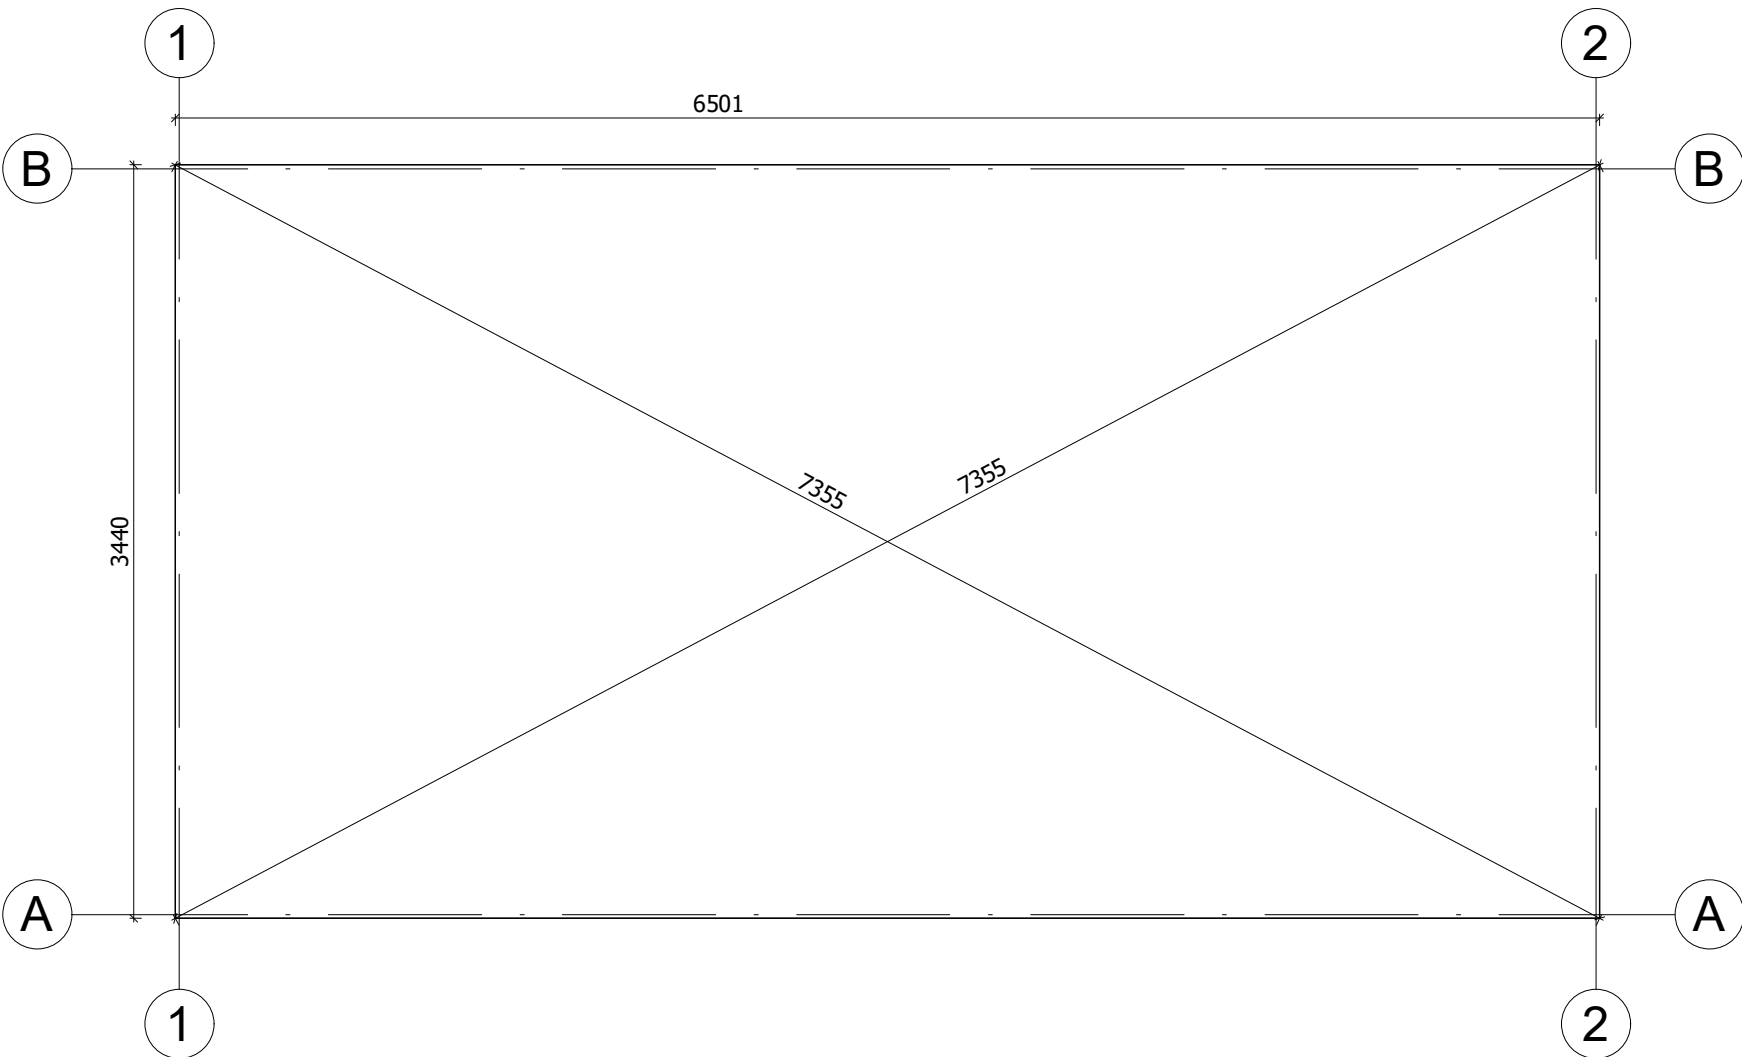

All interior area	20.1 m2	Profile	S58_A1	Project	S2_A1_PLUS_6.5x3.4_S58	Scale
All roof area	26.5 m2	All terrace	-	1/26/2024 1:32:39 PM	Drawing name	BASE SIZE 1
						1 : 35

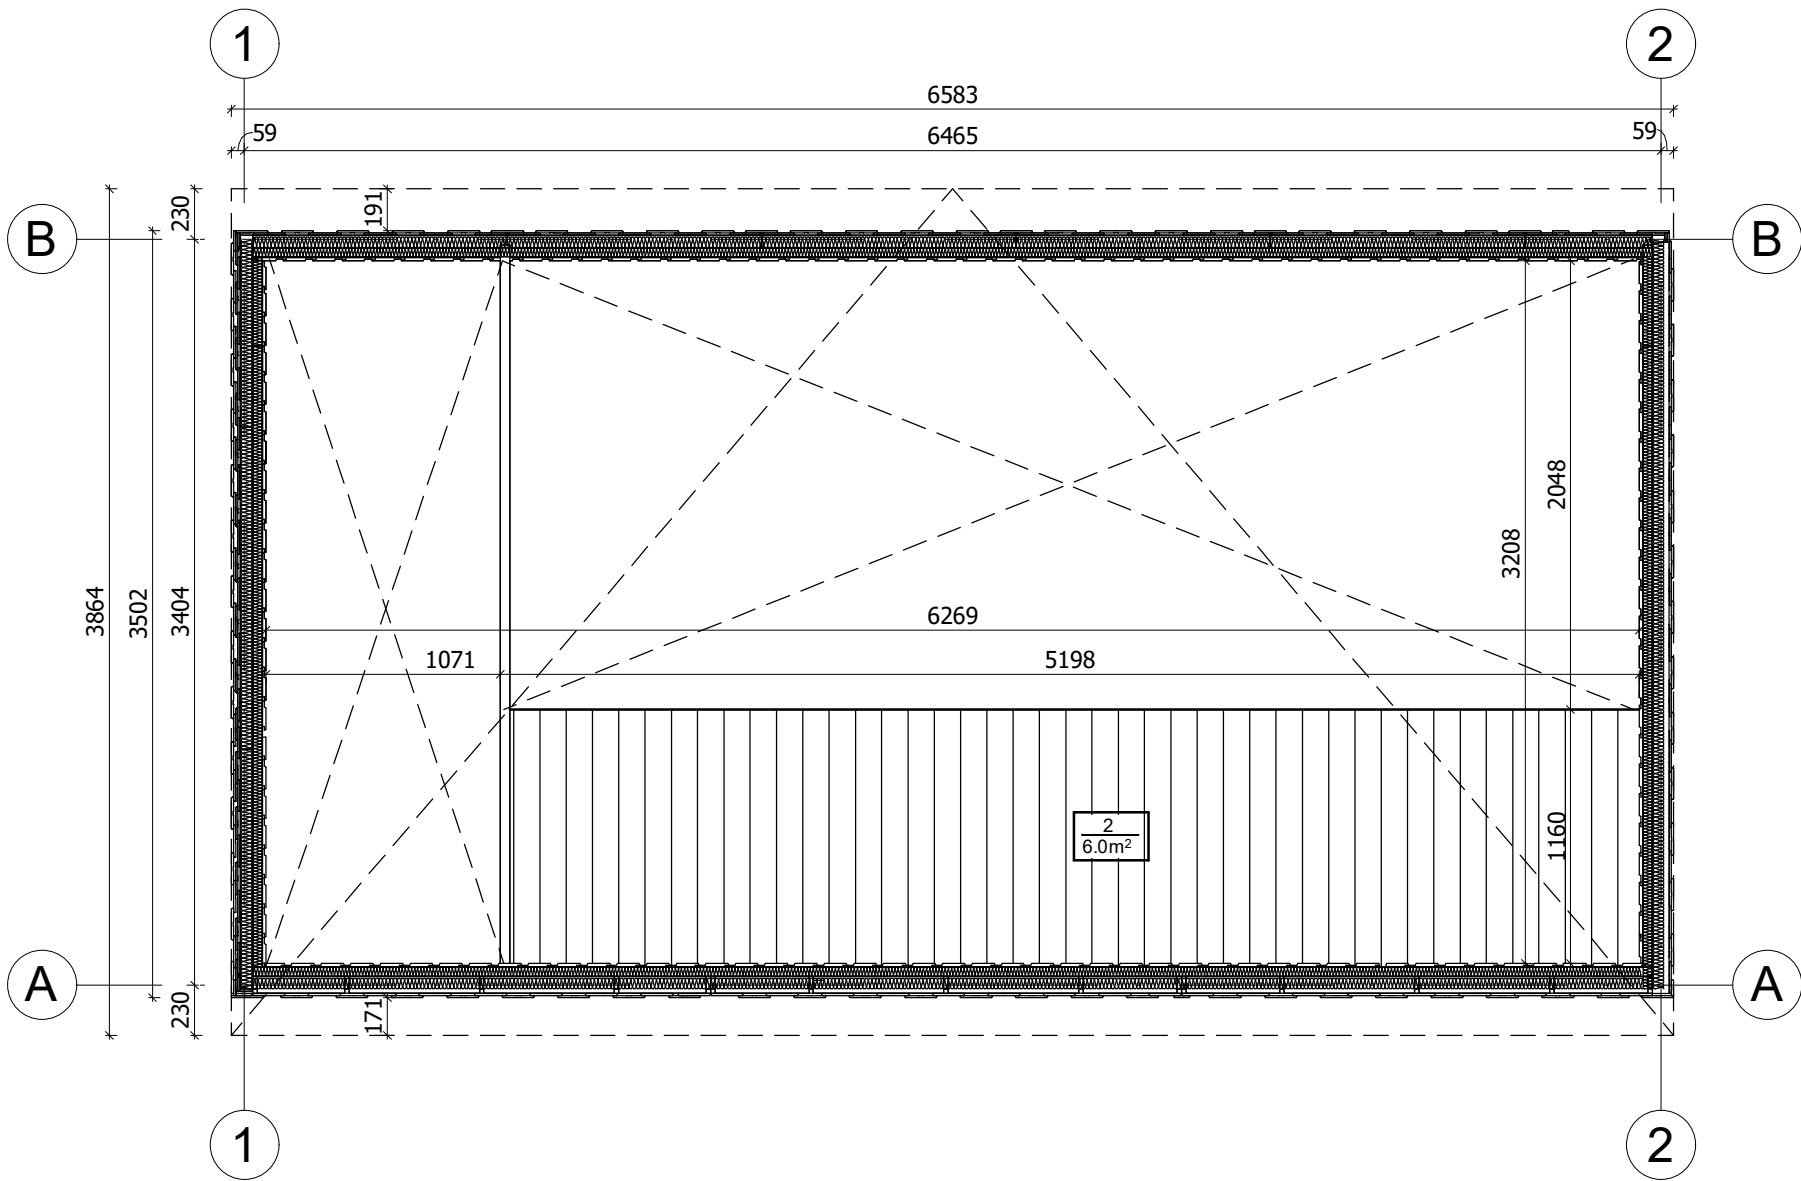

All interior area	20.1 m2	Profile	S58_A1	Project	S2_A1_PLUS_6.5x3.4_S58	Scale
All roof area	26.5 m2	All terrace	-	1/26/2024 1:29:58 PM	Drawing name	2 FLOOR PLAN
						1 : 35

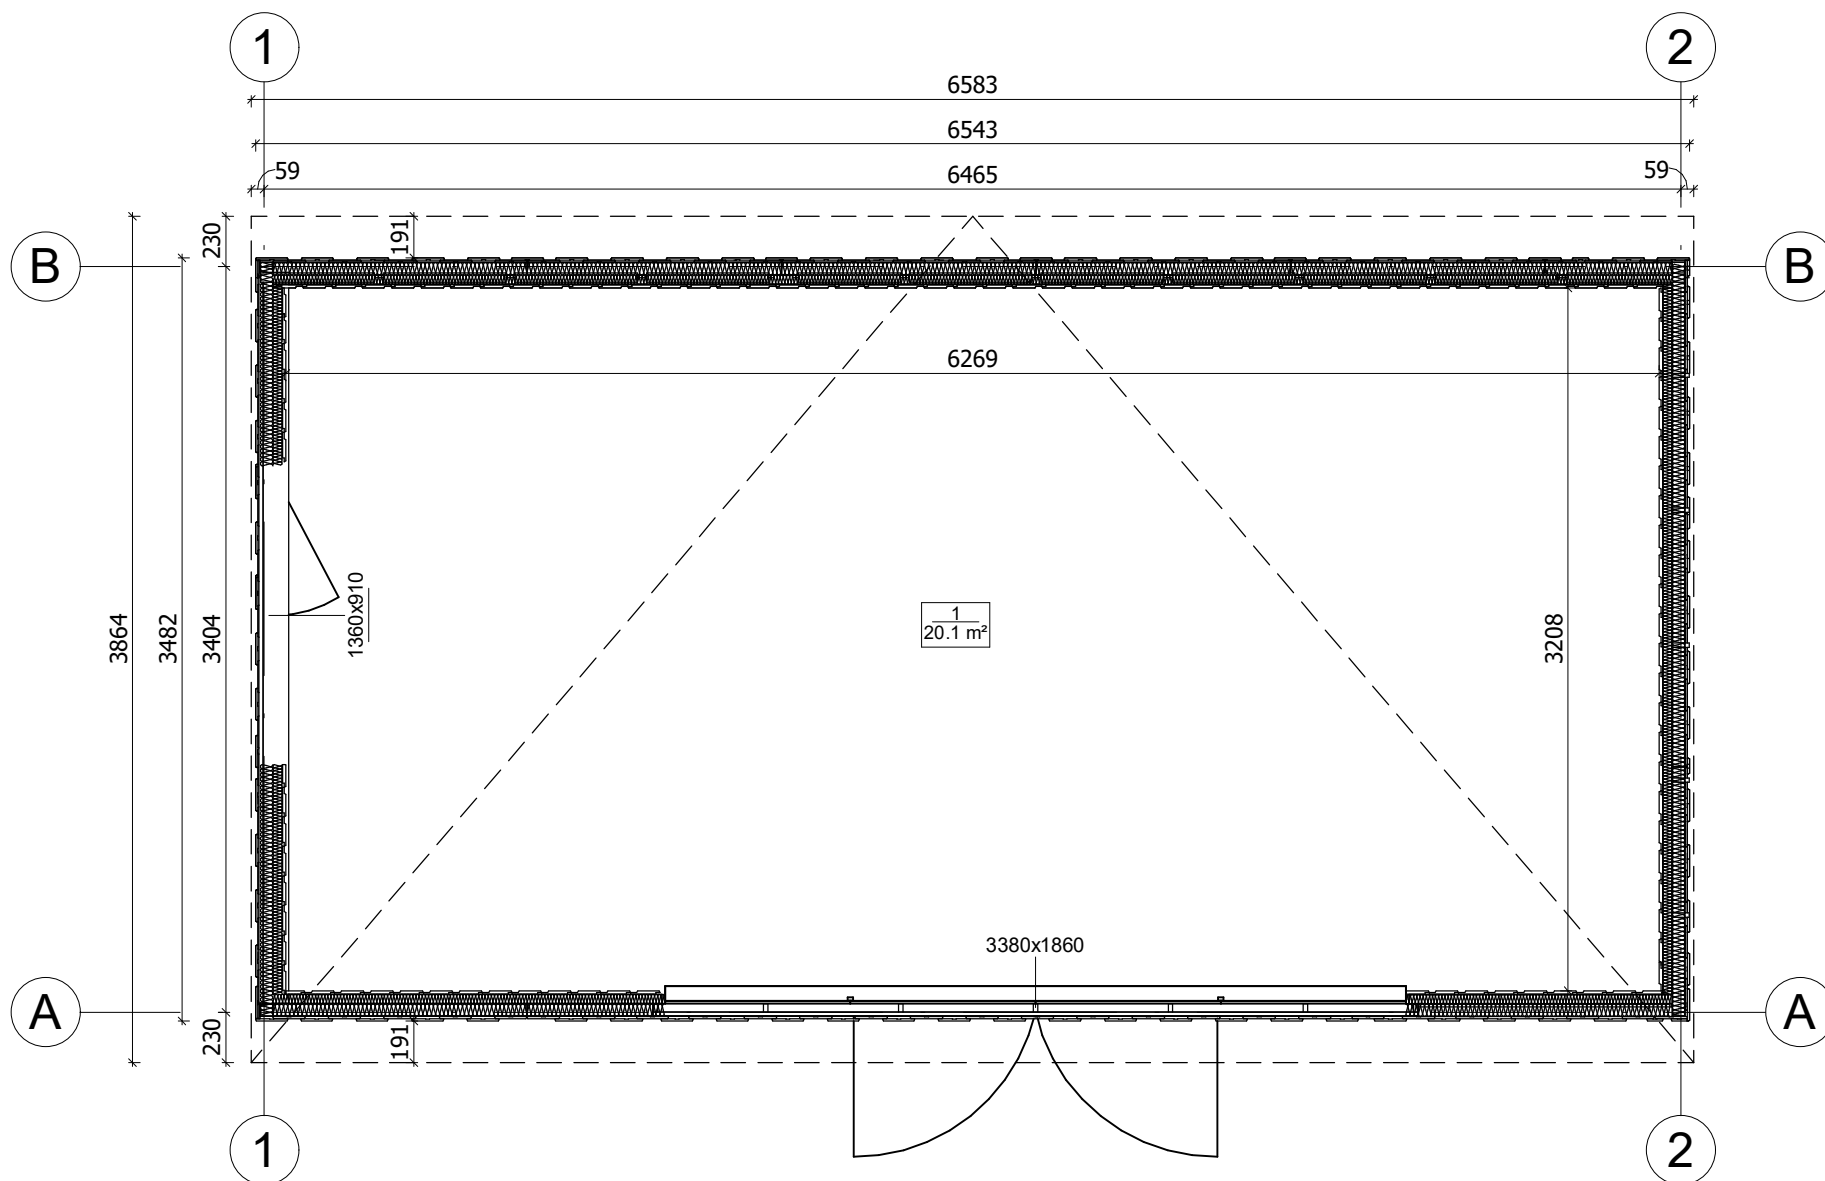

All interior area	20.1 m2	Profile	S58_A1	Project	S2_A1_PLUS_6.5x3.4_S58	Scale
All roof area	26.5 m2	All terrace	-	1/26/2024 1:29:57 PM	Drawing name	1 FLOOR PLAN
						1 : 35

