



**Dom 70 m² mieszkalny,
modułowy, całoroczny RUDNA
V12_A1
9,8 x 7,1 m, DOM MIESZKALNY
W STANIE SUROWYM
ZAMKNIĘTYM_ WT 2021, Ciepła
płyta fundamentowa + system
ociepleń THERMO + stolarka 3
szybowe PVC + trzykrotne
malowana elewacja + pokrycie
dachu i orynowanie + dostawa
i montaż zestawu**

Produkt
#V12_A1_9,8x7,1_DOMMIESZKALNYWSTANIEZ
AMKNIĘTYM_WT2021_Ciepłapłyta

249600.00 zł

<https://domyekoarchitektura.pl/dom-70-m2-mieszkalny-modulowy-caloroczny-rudna-v12-a1>




Tel.: +48 856 723 031
Kontakt mailowy: sklep@domyekoarchitektura.pl
www.domyekoarchitektura.pl




All interior area	69.7 m2	Profile	S100_A1	Project	V12_A1_THERMO 9.8x7_S100	Scale
All roof area	90.7 m2	All terrace		2025-09-29 05:04:57	Drawing name 3D VISUALIZATION	




All interior area	69.7 m2	Profile	S100_A1	Project	V12_A1_THERMO 9.8x7_S100	Scale
All roof area	90.7 m2	All terrace	2025-09-29 05:04:58	Drawing name	3D VISUALIZATION	

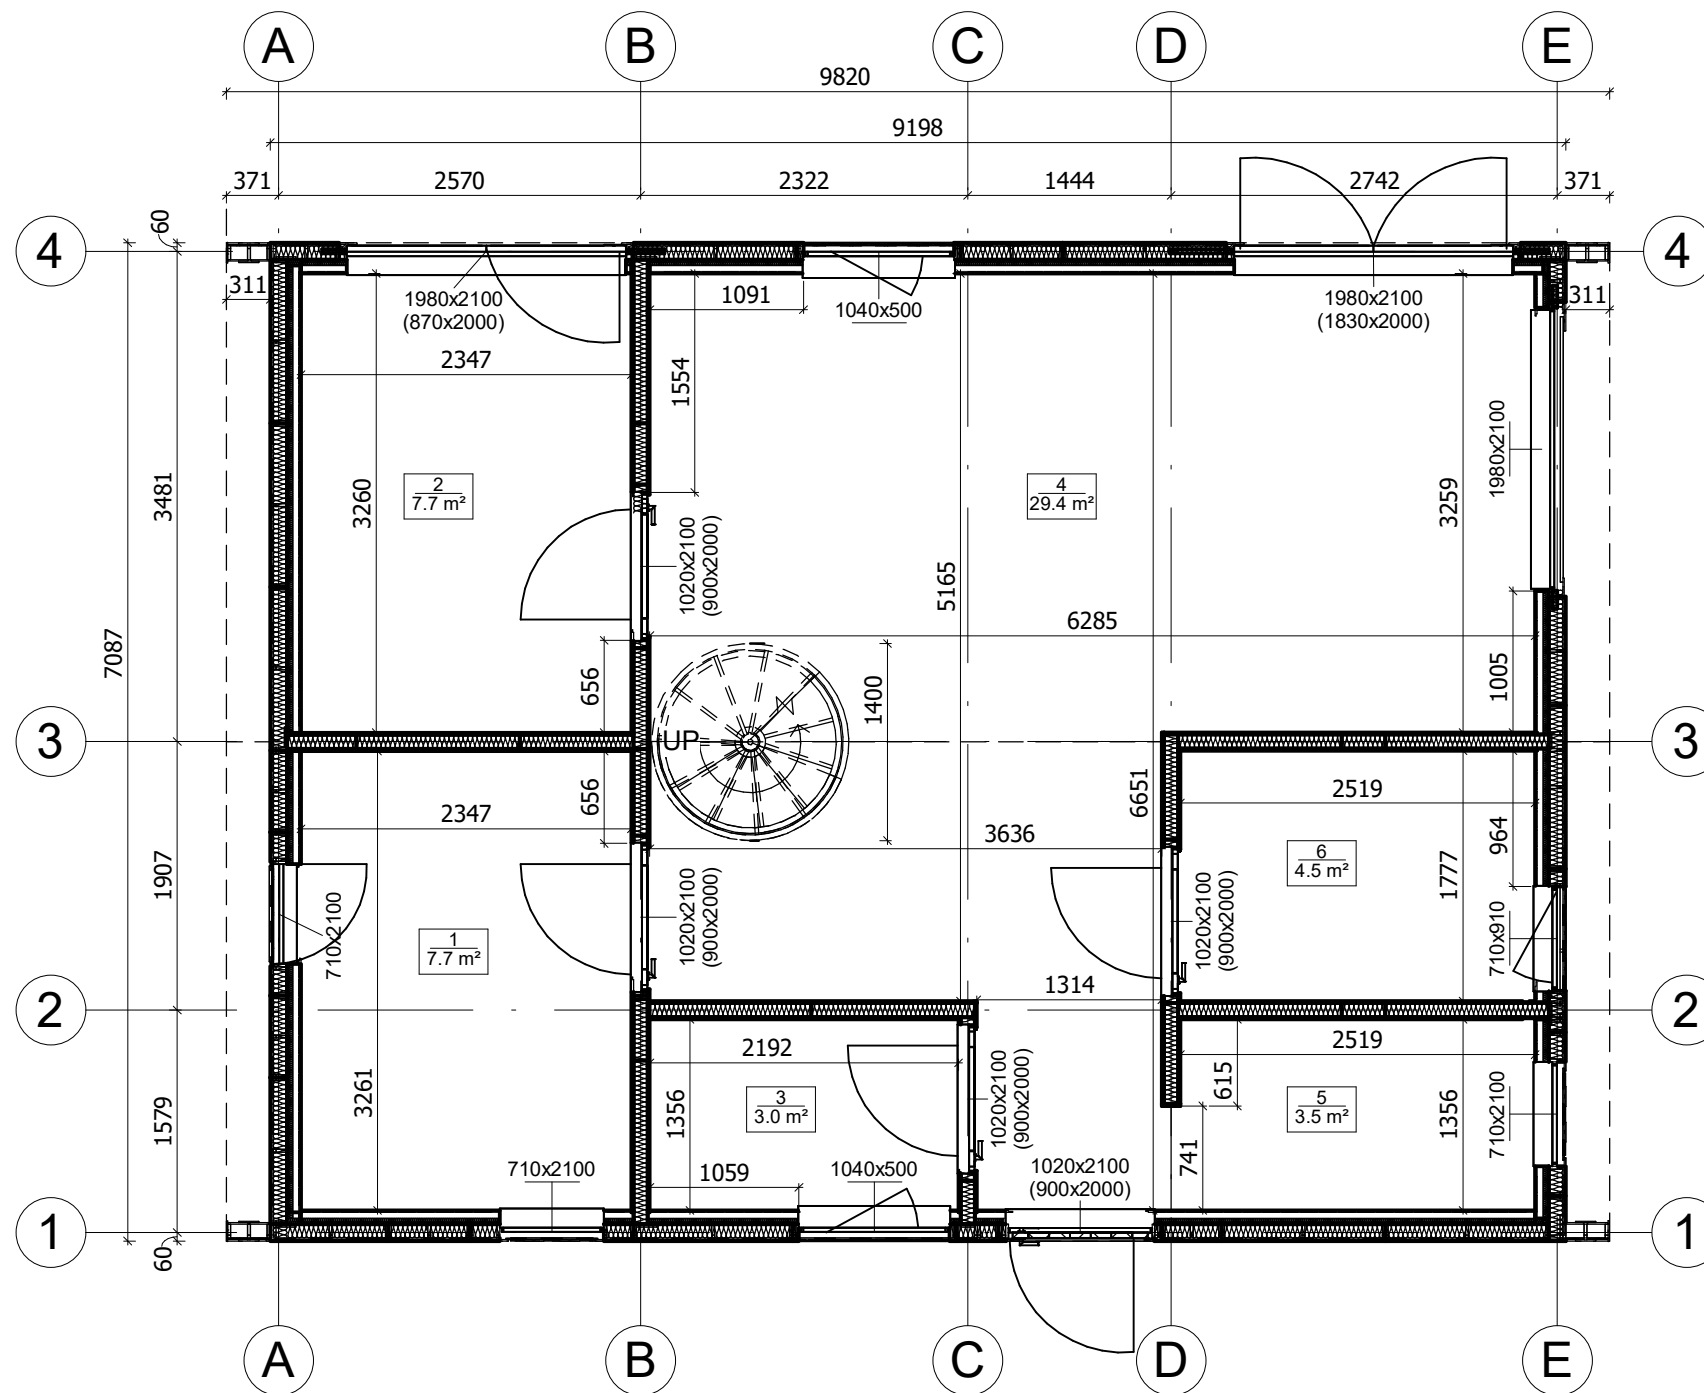

All interior area	69.7 m2	Profile	S100_A1	Project	V12_A1_THERMO 9.8x7_S100	Scale
All roof area	90.7 m2	All terrace		2025-09-29 04:56:30	Drawing name 1 FLOOR PLAN	1 : 55

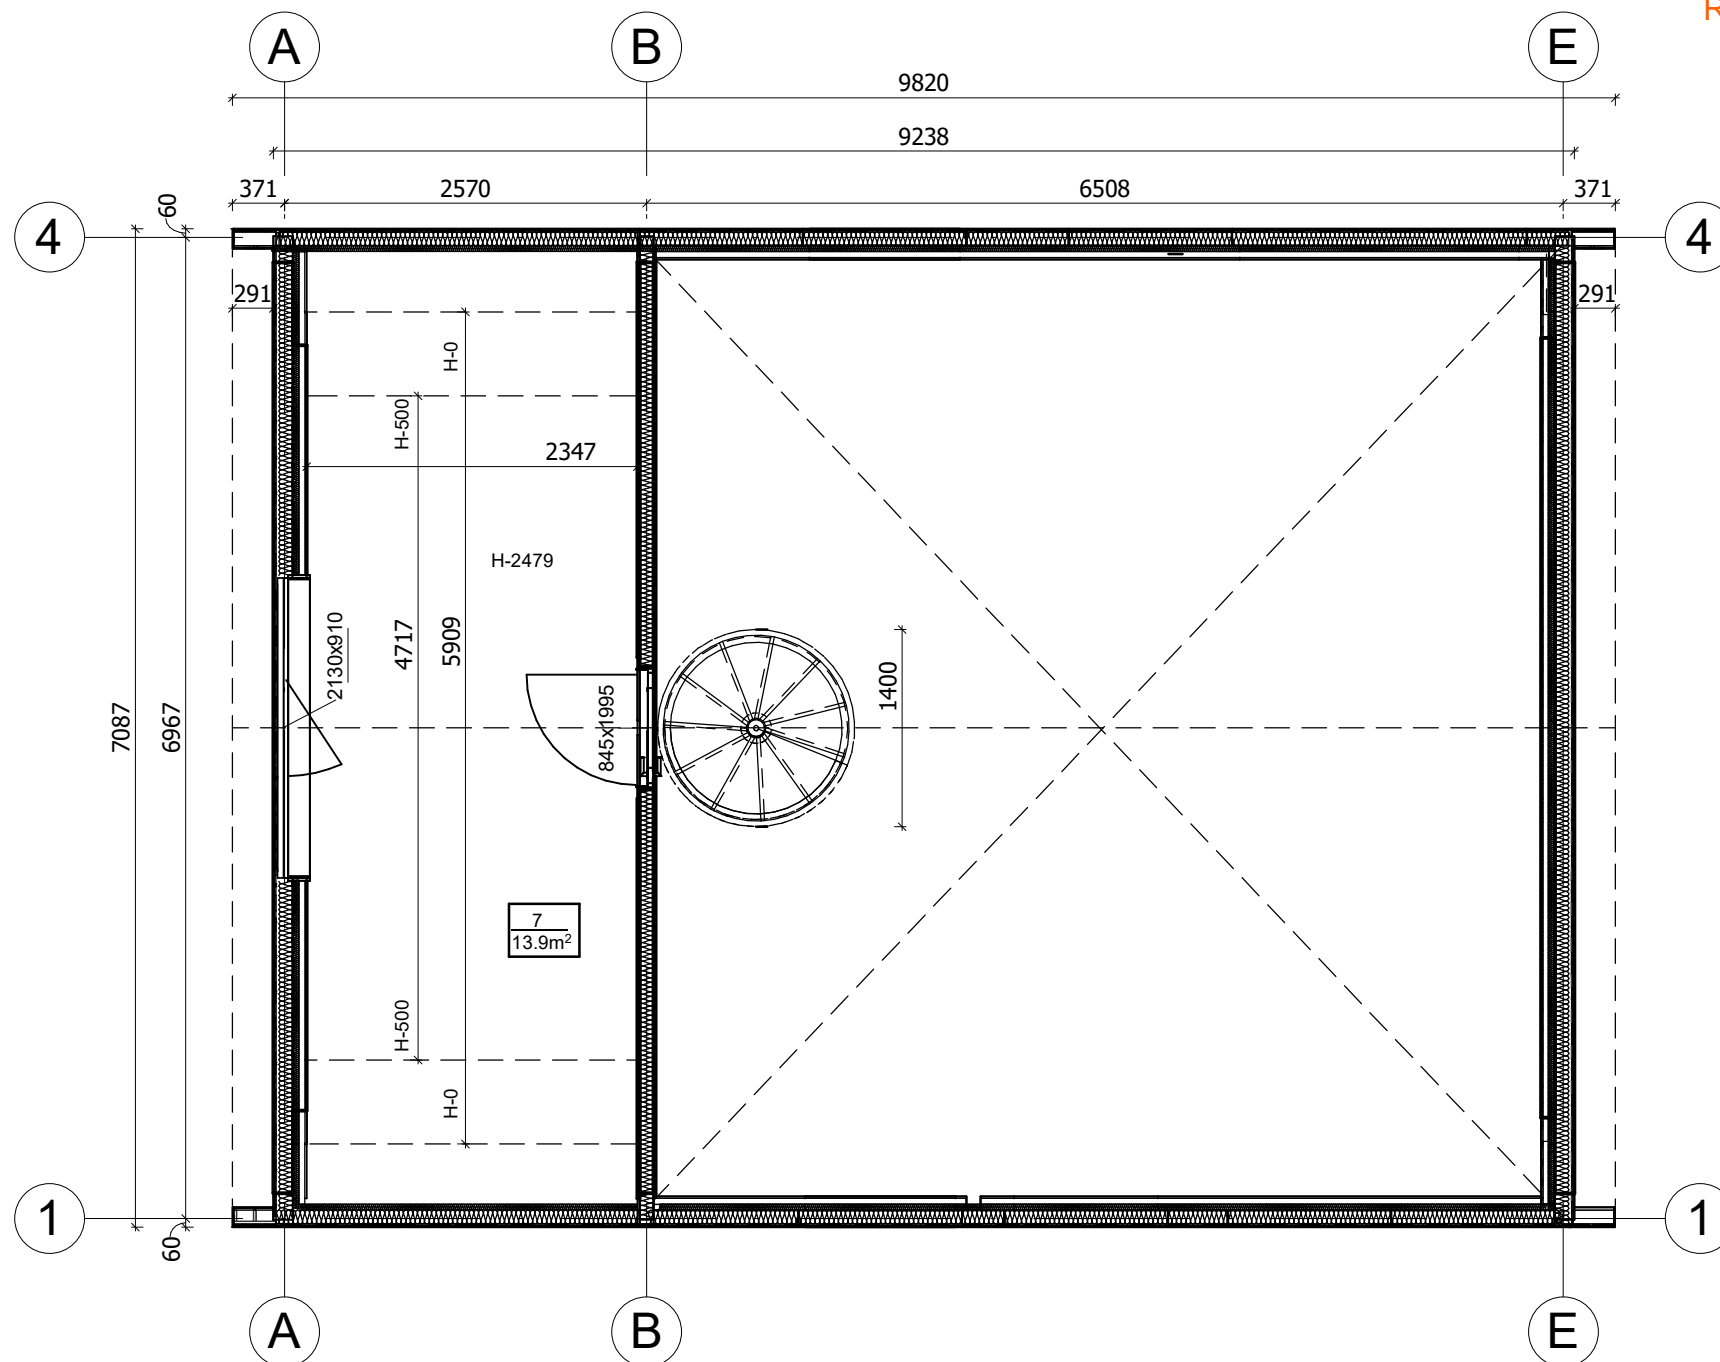

All interior area	69.7 m2	Profile	S100_A1	Project	V12_A1_THERMO 9.8x7_S100	Scale
All roof area	90.7 m2	All terrace		2025-09-29 04:56:32	Drawing name 2 FLOOR PLAN	1 : 55

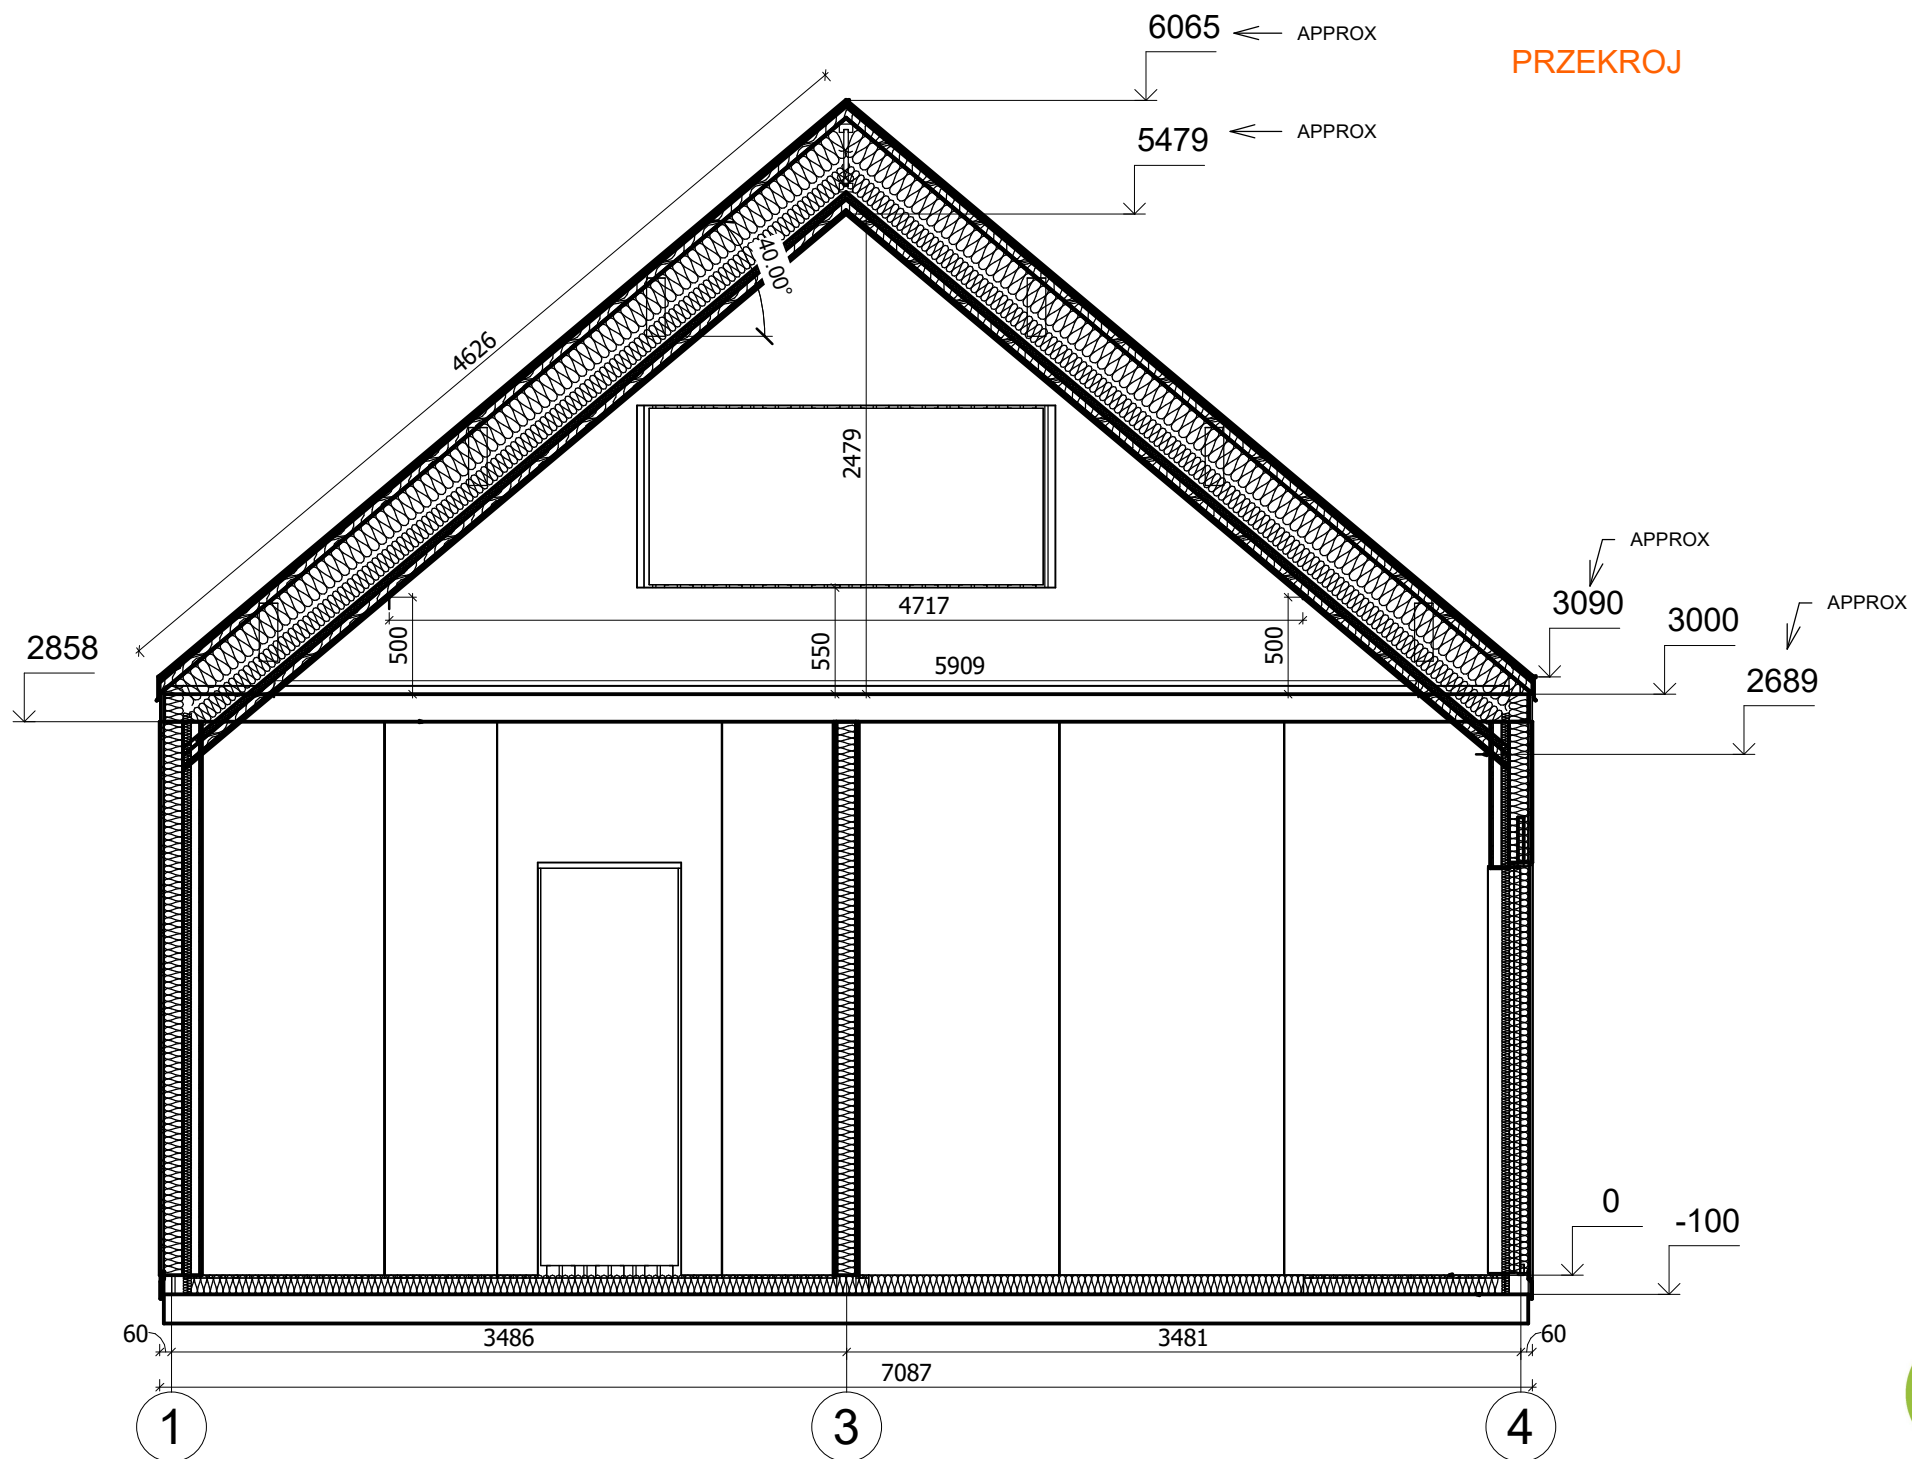

All interior area	69.7 m2	Profile	S100_A1	Project	V12_A1_THERMO 9.8x7_S100	Scale
All roof area	90.7 m2	All terrace		2025-09-29 05:03:24	Drawing name VERTICAL SECTION A-14	1 : 40