



**Dom 49 m² mieszkalny,
modułowy, całoroczny BANINO
V3_A1
8,1 x 8,2 m, DOM MIESZKALNY
W STANIE SUROWYM
ZAMKNIĘTYM_ WT 2021, Ciepła
płyta fundamentowa + system
ociepleń THERMO + stolarka 3
szybowe PVC + trzykrotne
malowana elewacja + pokrycie
dachu i orywnowanie + dostawa
i montaż zestawu**

Produkt

#V3_A1_8,1x8,2_DOMMIESZKALNYWSTANIEZA
MKNIĘTYM_WT2021_Ciepłapłytaf

191300.00 zł

~~194390.00 zł~~ / Zaoszczędzisz : 3090.00 zł

Najniższa cena w ciągu ostatnich 30 dni **194390.00 zł**

Cena obowiązuje przez 15 dni

<https://domyekoarchitektura.pl/dom-49-m2-mieszkalny-modulowy-caloroczny-banino-v3-a1>



Tel.: +48 856 723 031


Kontakt mailowy: sklep@domyekoarchitektura.pl
www.domyekoarchitektura.pl



All interior area	49.2 m2	Profile	S100_A1	Project	V3_A1_THERMO_8.1x8.2_S100	Scale
All roof area	62.2 m2	All terrace	-	10/28/2023 6:13:12 AM	Drawing name 3D VISUALIZATION	




All interior area	49.2 m2	Profile	S100_A1	Project	V3_A1_THERMO_8.1x8.2_S100	Scale
All roof area	62.2 m2	All terrace	-	10/28/2023 6:13:13 AM	Drawing name 3D VISUALIZATION	

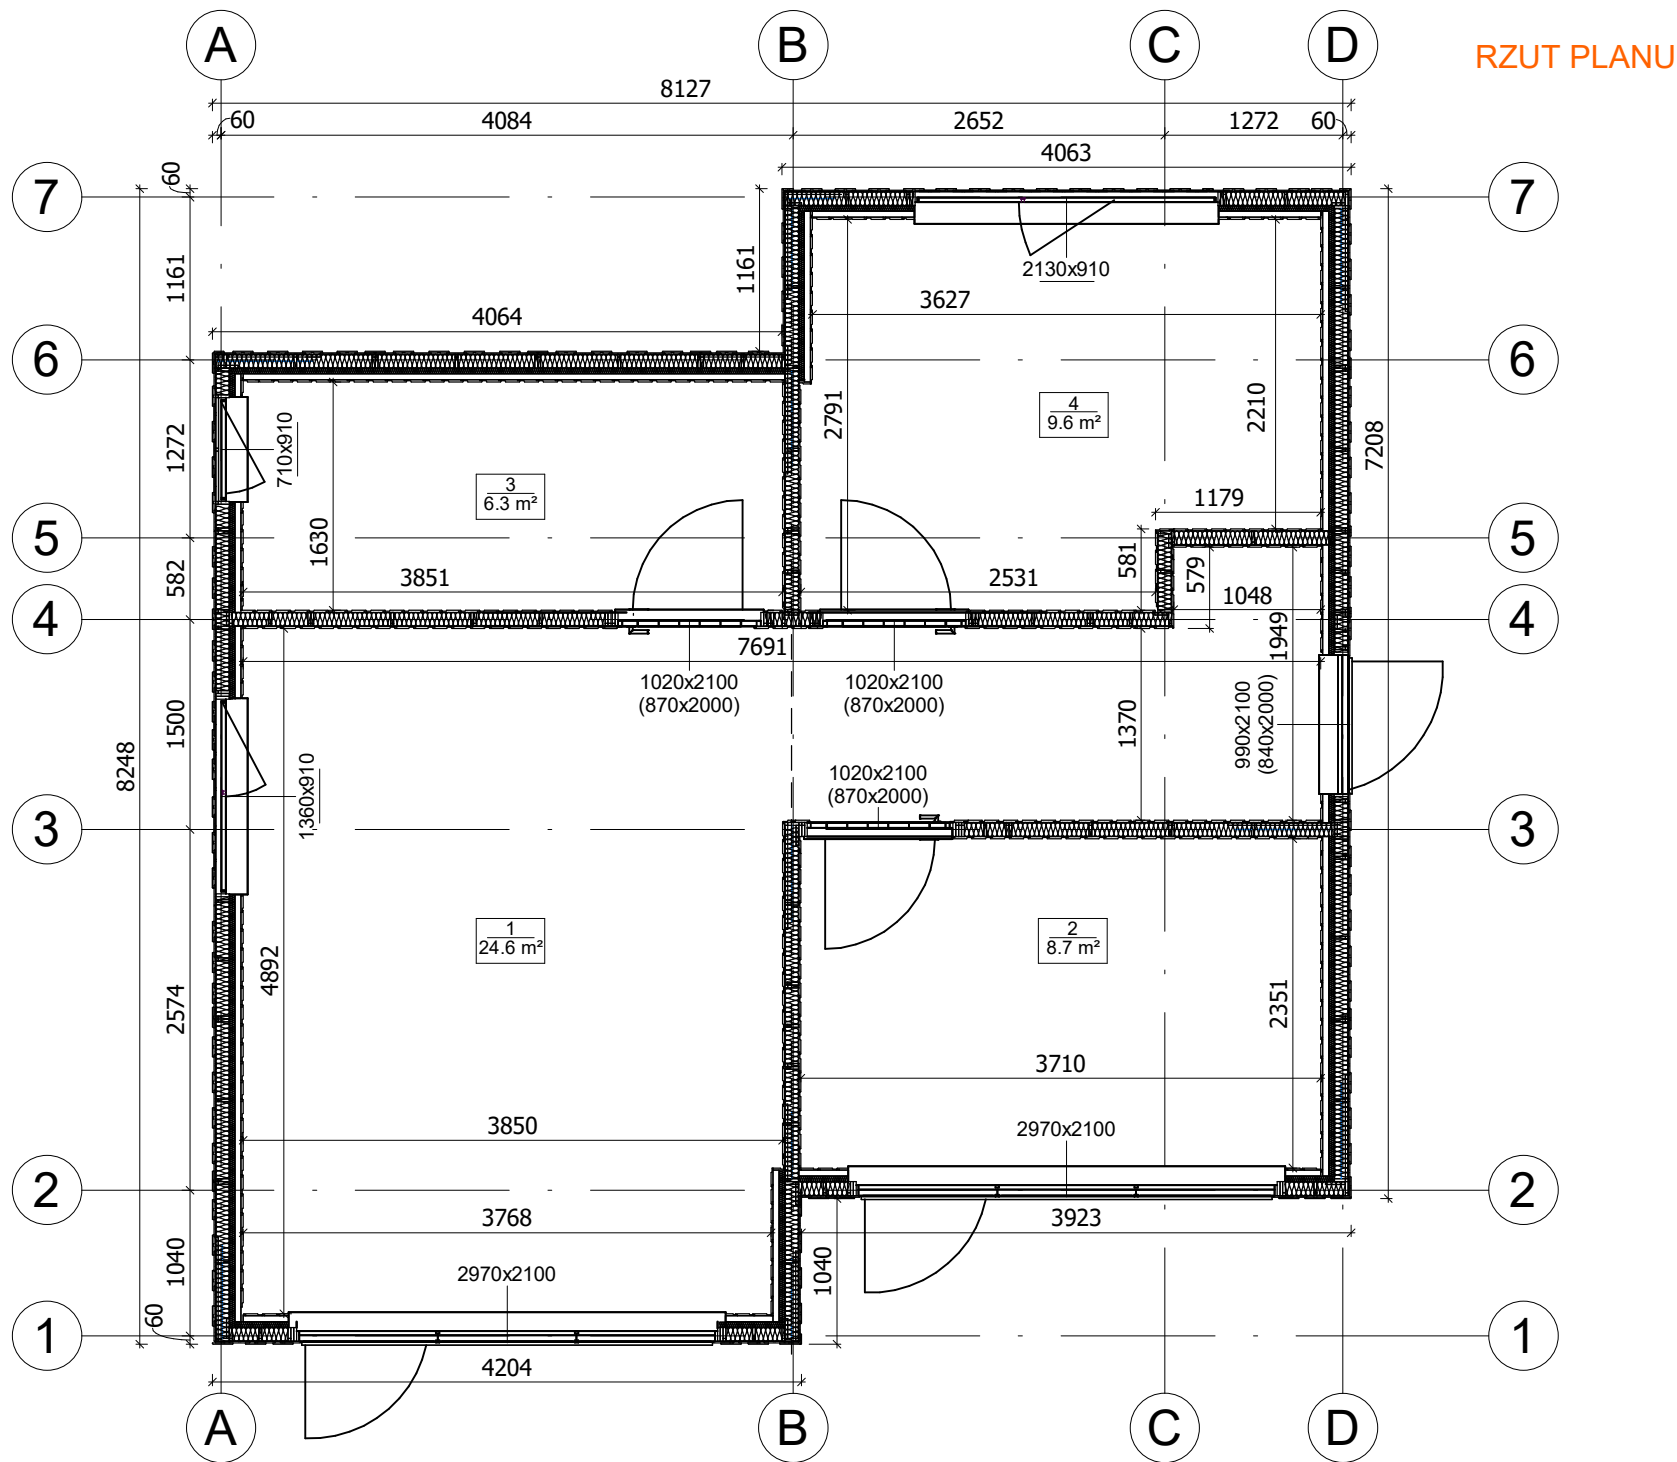


All interior area	49.2 m ²	Profile	S100_A1	Project	V3_A1_THERMO_8.1x8.2_S100	Scale
All roof area	62.2 m ²	All terrace	-	10/27/2023 2:50:47 PM	Drawing name	1 FLOOR PLAN
						1 : 55


PRZEKROJ

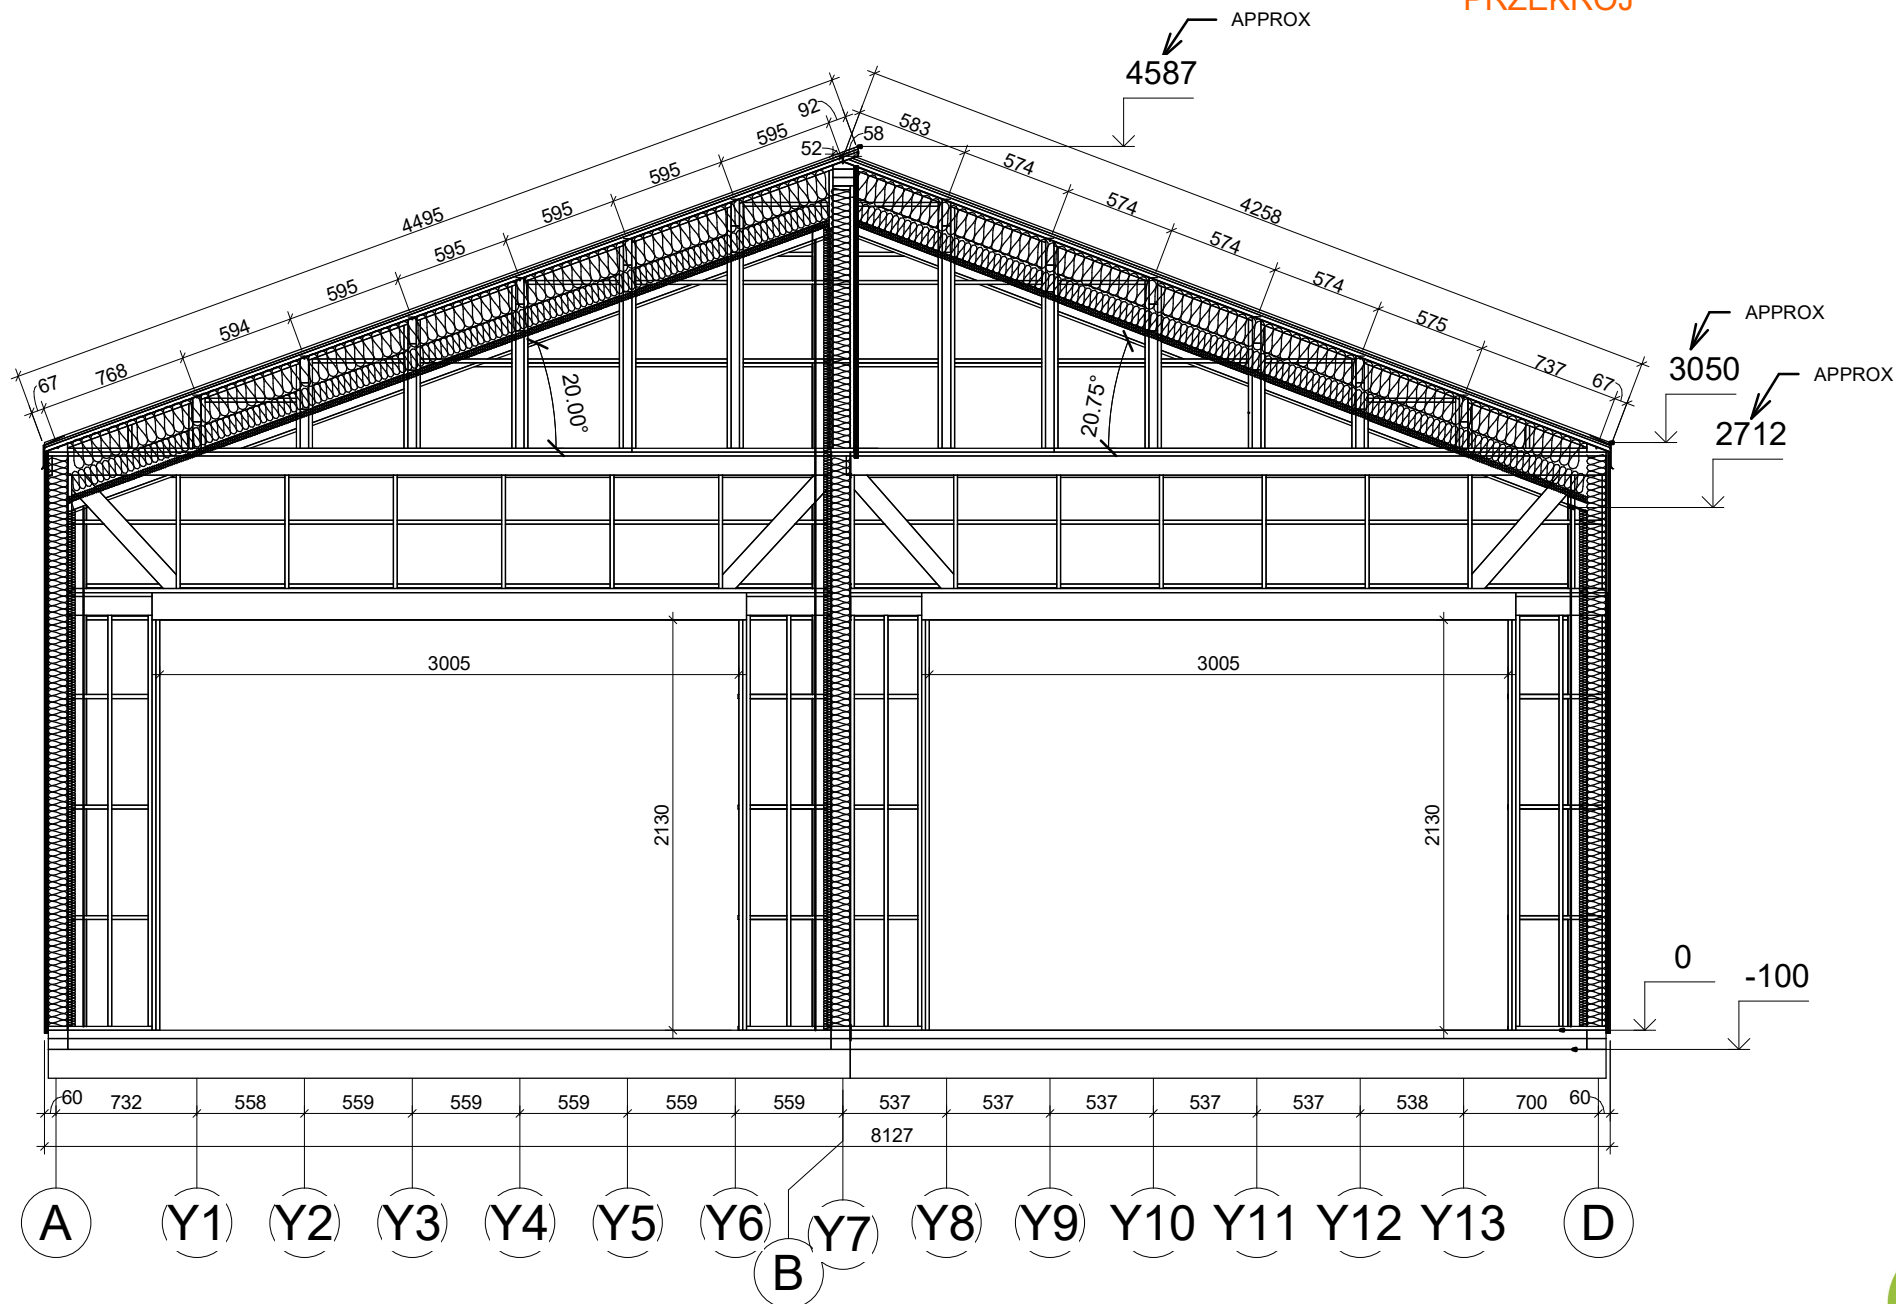

All interior area	49.2 m2	Profile	S100_A1	Project	V3_A1_THERMO_8.1x8.2_S100	Scale
All roof area	62.2 m2	All terrace	-	10/27/2023 4:49:47 PM	Drawing name	VERTICAL SECTION 1-AB / 2-BD
						1 : 40

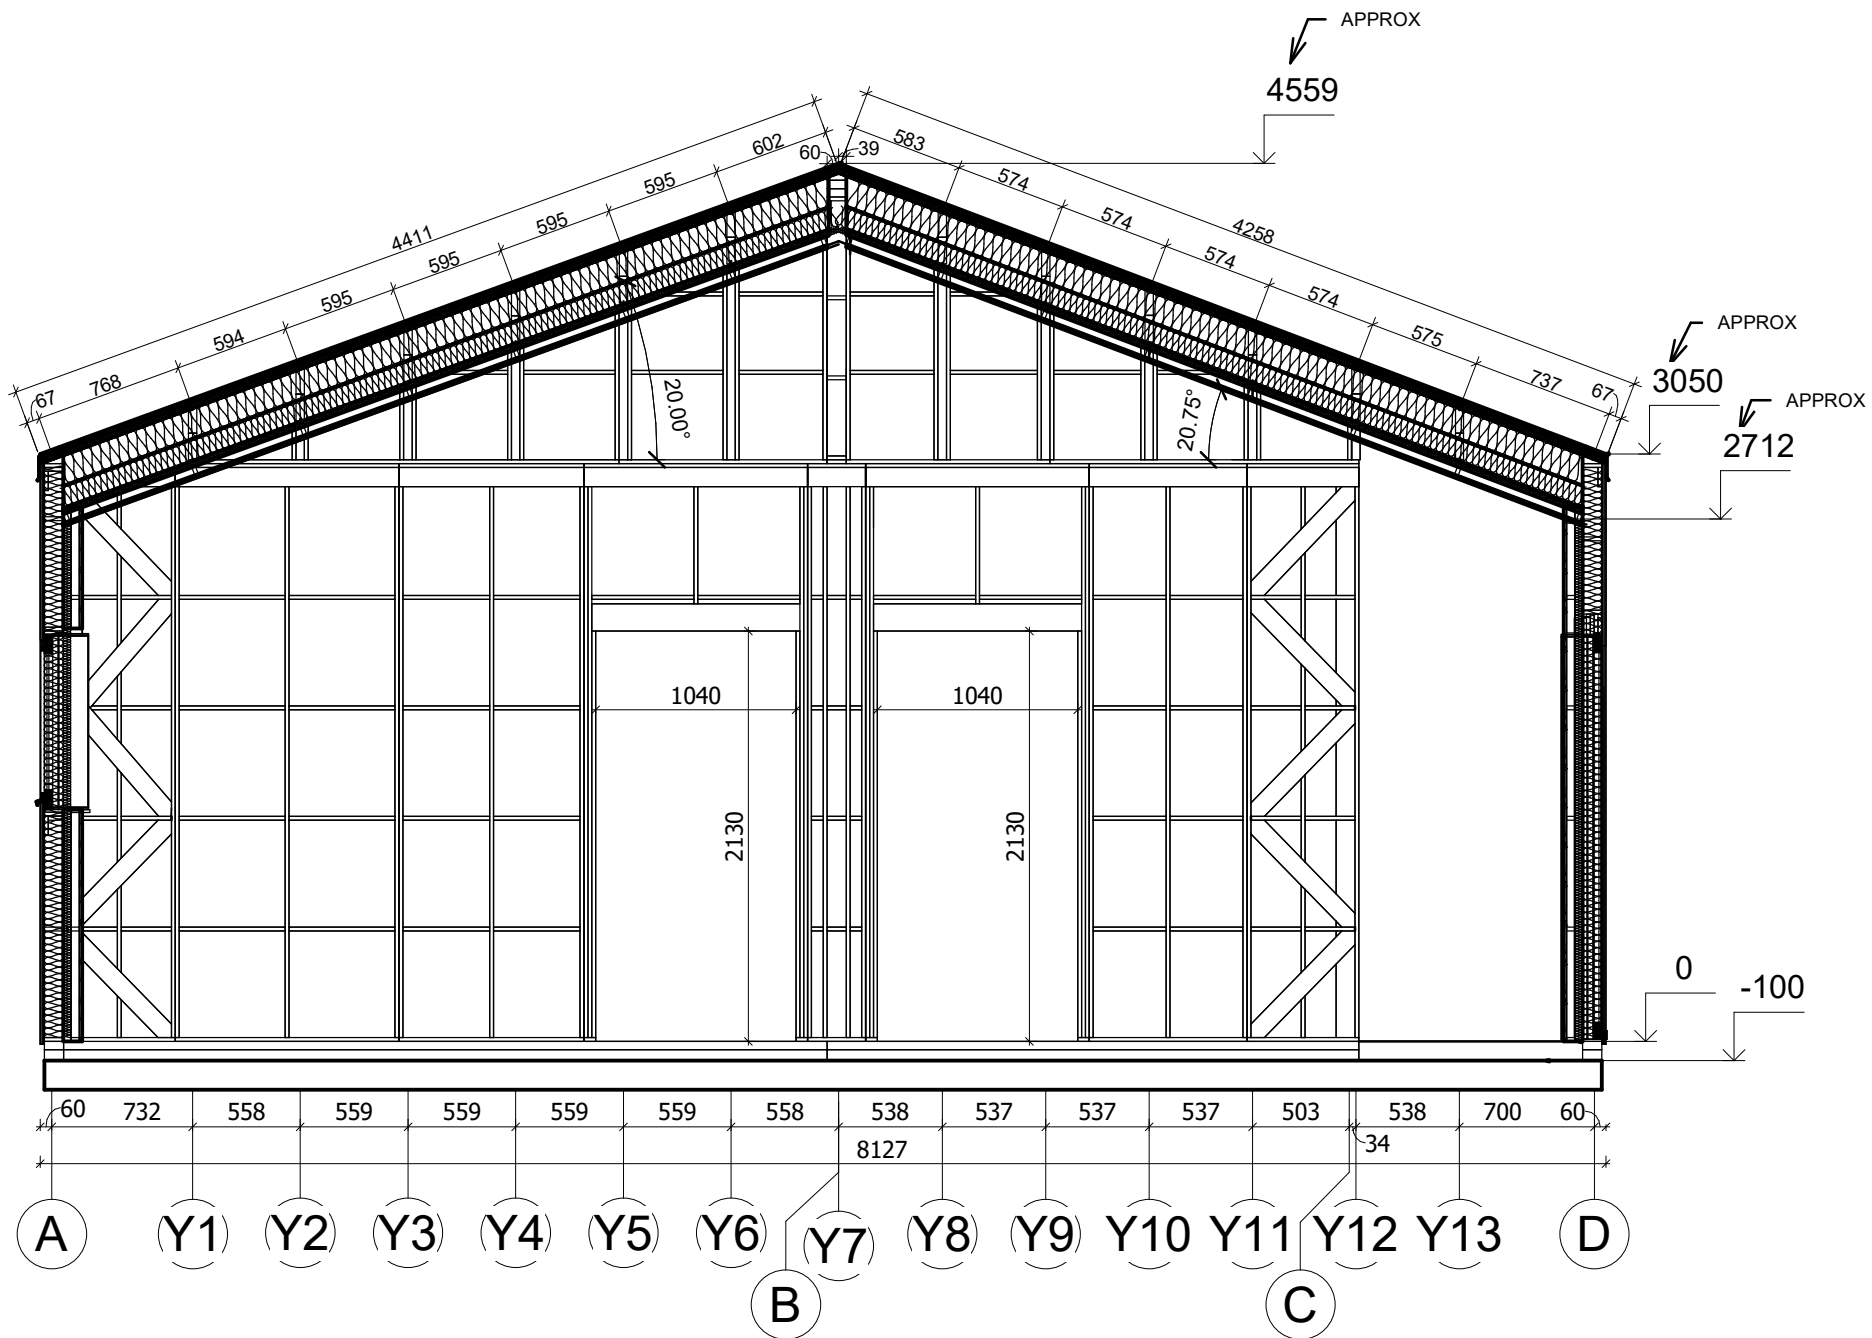

All interior area	49.2 m2	Profile	S100_A1	Project	V3_A1_THERMO_8.1x8.2_S100	Scale
All roof area	62.2 m2	All terrace	-	10/27/2023 4:49:48 PM	Drawing name	VERTICAL SECTION 4-AD
						1 : 40

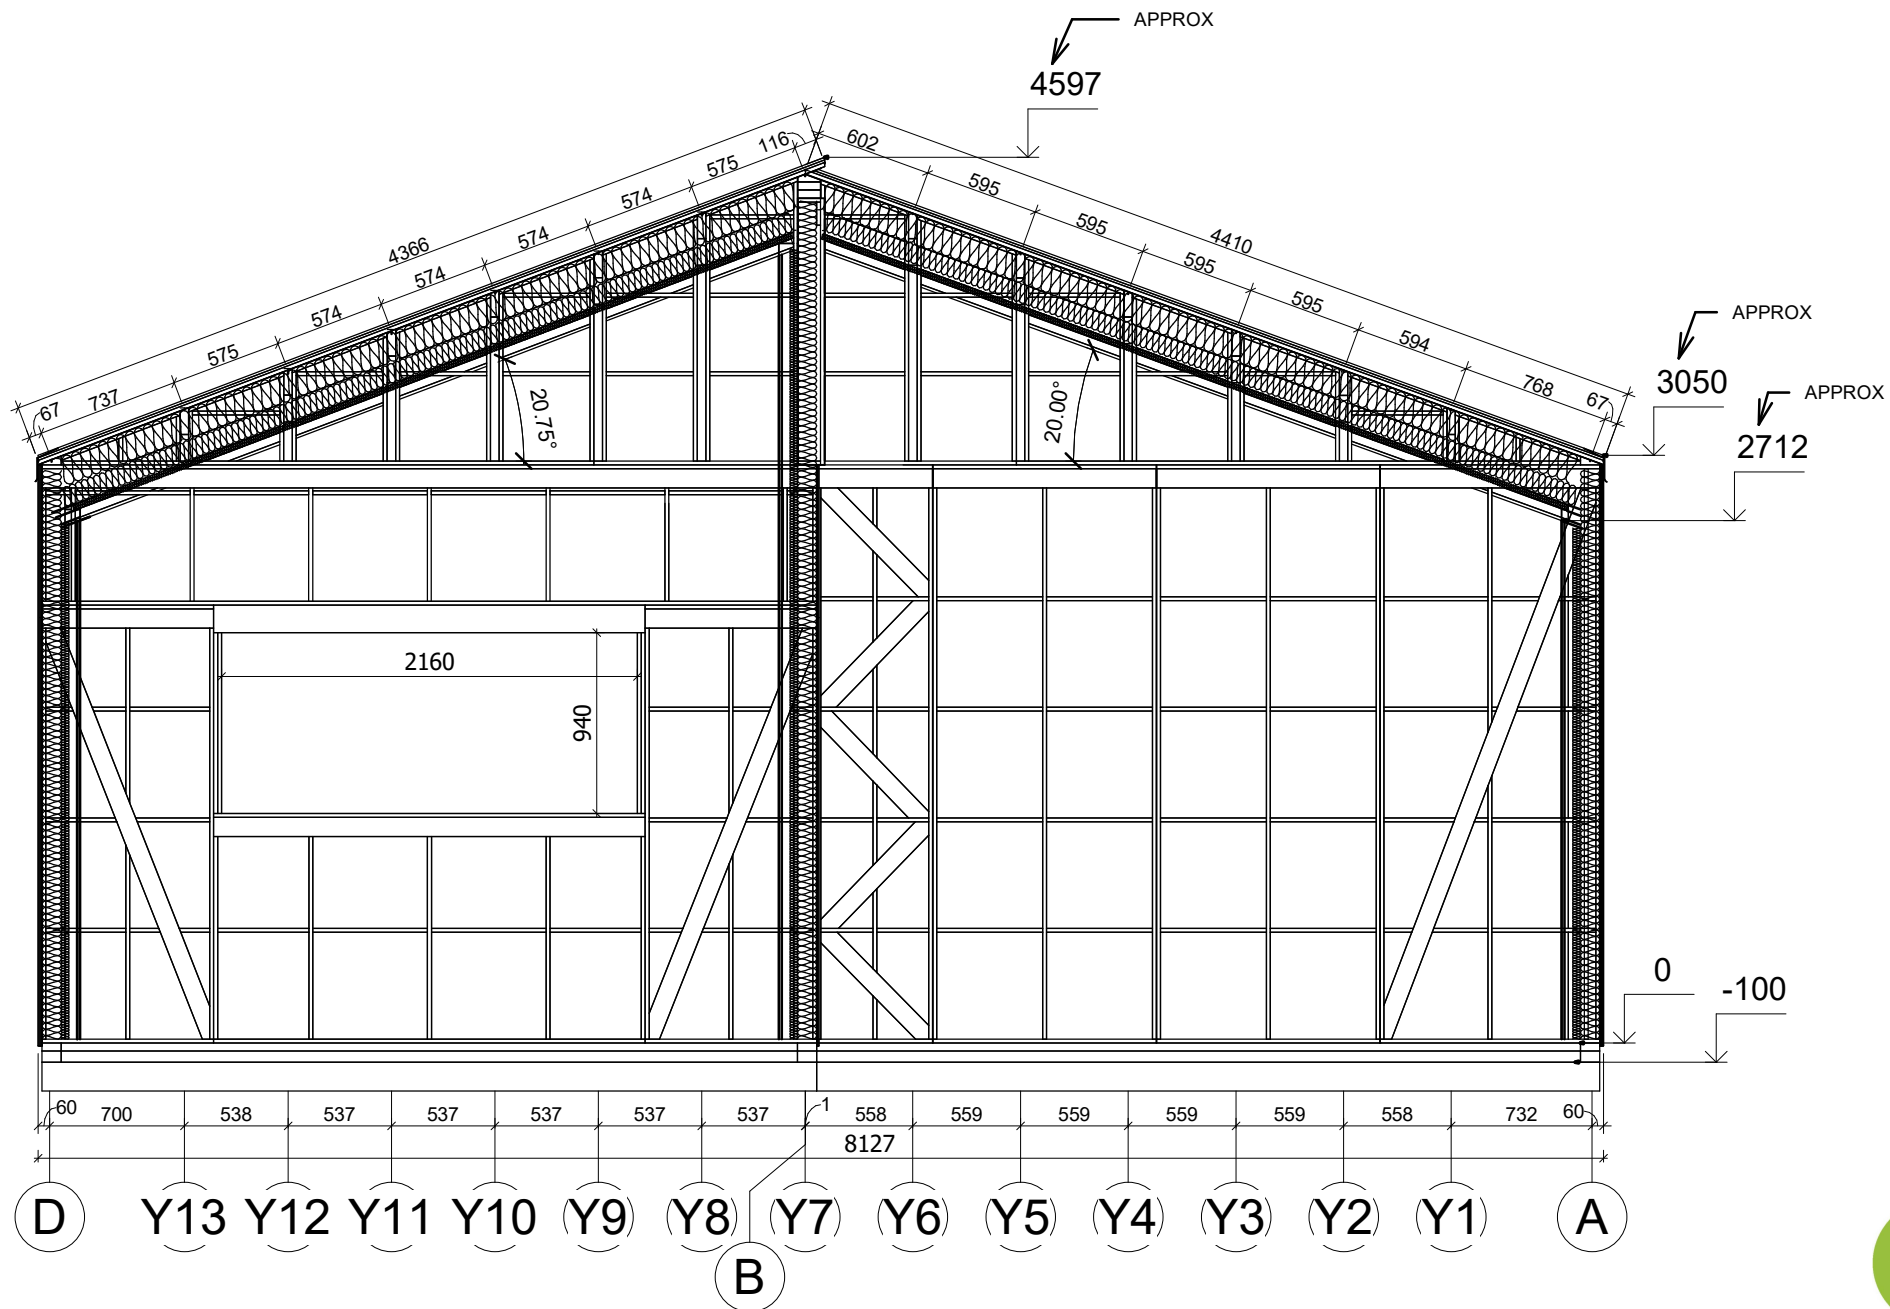

All interior area	49.2 m2	Profile	S100_A1	Project	V3_A1_THERMO_8.1x8.2_S100	Scale
All roof area	62.2 m2	All terrace	-	10/27/2023 4:49:49 PM	Drawing name	VERTICAL SECTION 7-DB/5-BA
						1 : 40