



**Dom 91 m² mieszkalny,
modułowy, całoroczny JANTAR
V4_A1
11,6x6,9 m, DOM MIESZKALNY
W STANIE SUROWYM
ZAMKNIĘTYM_ WT 2021, Ciepła
płyta fundamentowa + system
ociepleń PRO + stolarka 3
szybowe PVC + trzykrotne
malowana elewacja + pokrycie
dachu i orynowanie + dostawa
i montaż zestawu**

Produkt
#V4_A1_11,6x6,9_DOMMIESZKALNYWSTANIES
UROWYMZAMKNIĘTYM_WT2021_Ciep

258970.00 zł


<https://domyekoarchitektura.pl/dom-91-m2-mieszkalny-modulowy-caloroczny-jantar-v4-a1>



Tel.: +48 856 723 031
Kontakt mailowy: sklep@domyekoarchitektura.pl
www.domyekoarchitektura.pl




All interior area	91.0 m2	Profile	S100_A1	Project	V4_A1_PRO_11.6x6.9_S100	Scale
All roof area	93.6 m2	All terrace	-	2025-09-28 10:43:50	Drawing name 3D VISUALIZATION	

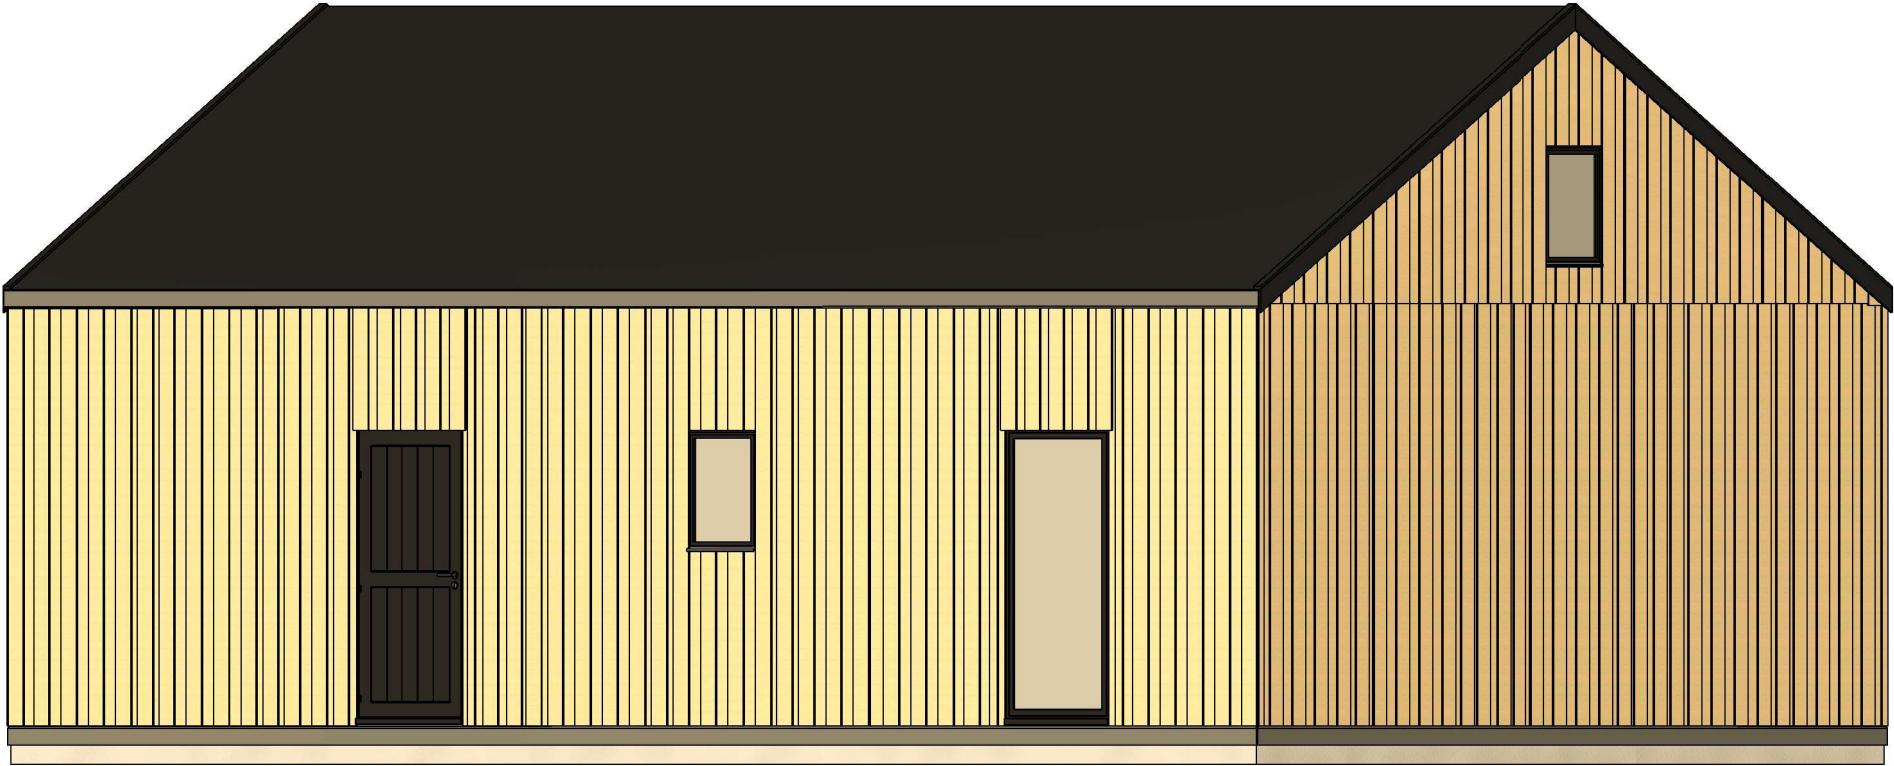


All interior area	91.0 m2	Profile	S100_A1	Project	V4_A1_PRO_11.6x6.9_S100	Scale
All roof area	93.6 m2	All terrace	-	2025-09-28 10:43:52	Drawing name 3D VISUALIZATION	

RZUT PLANU

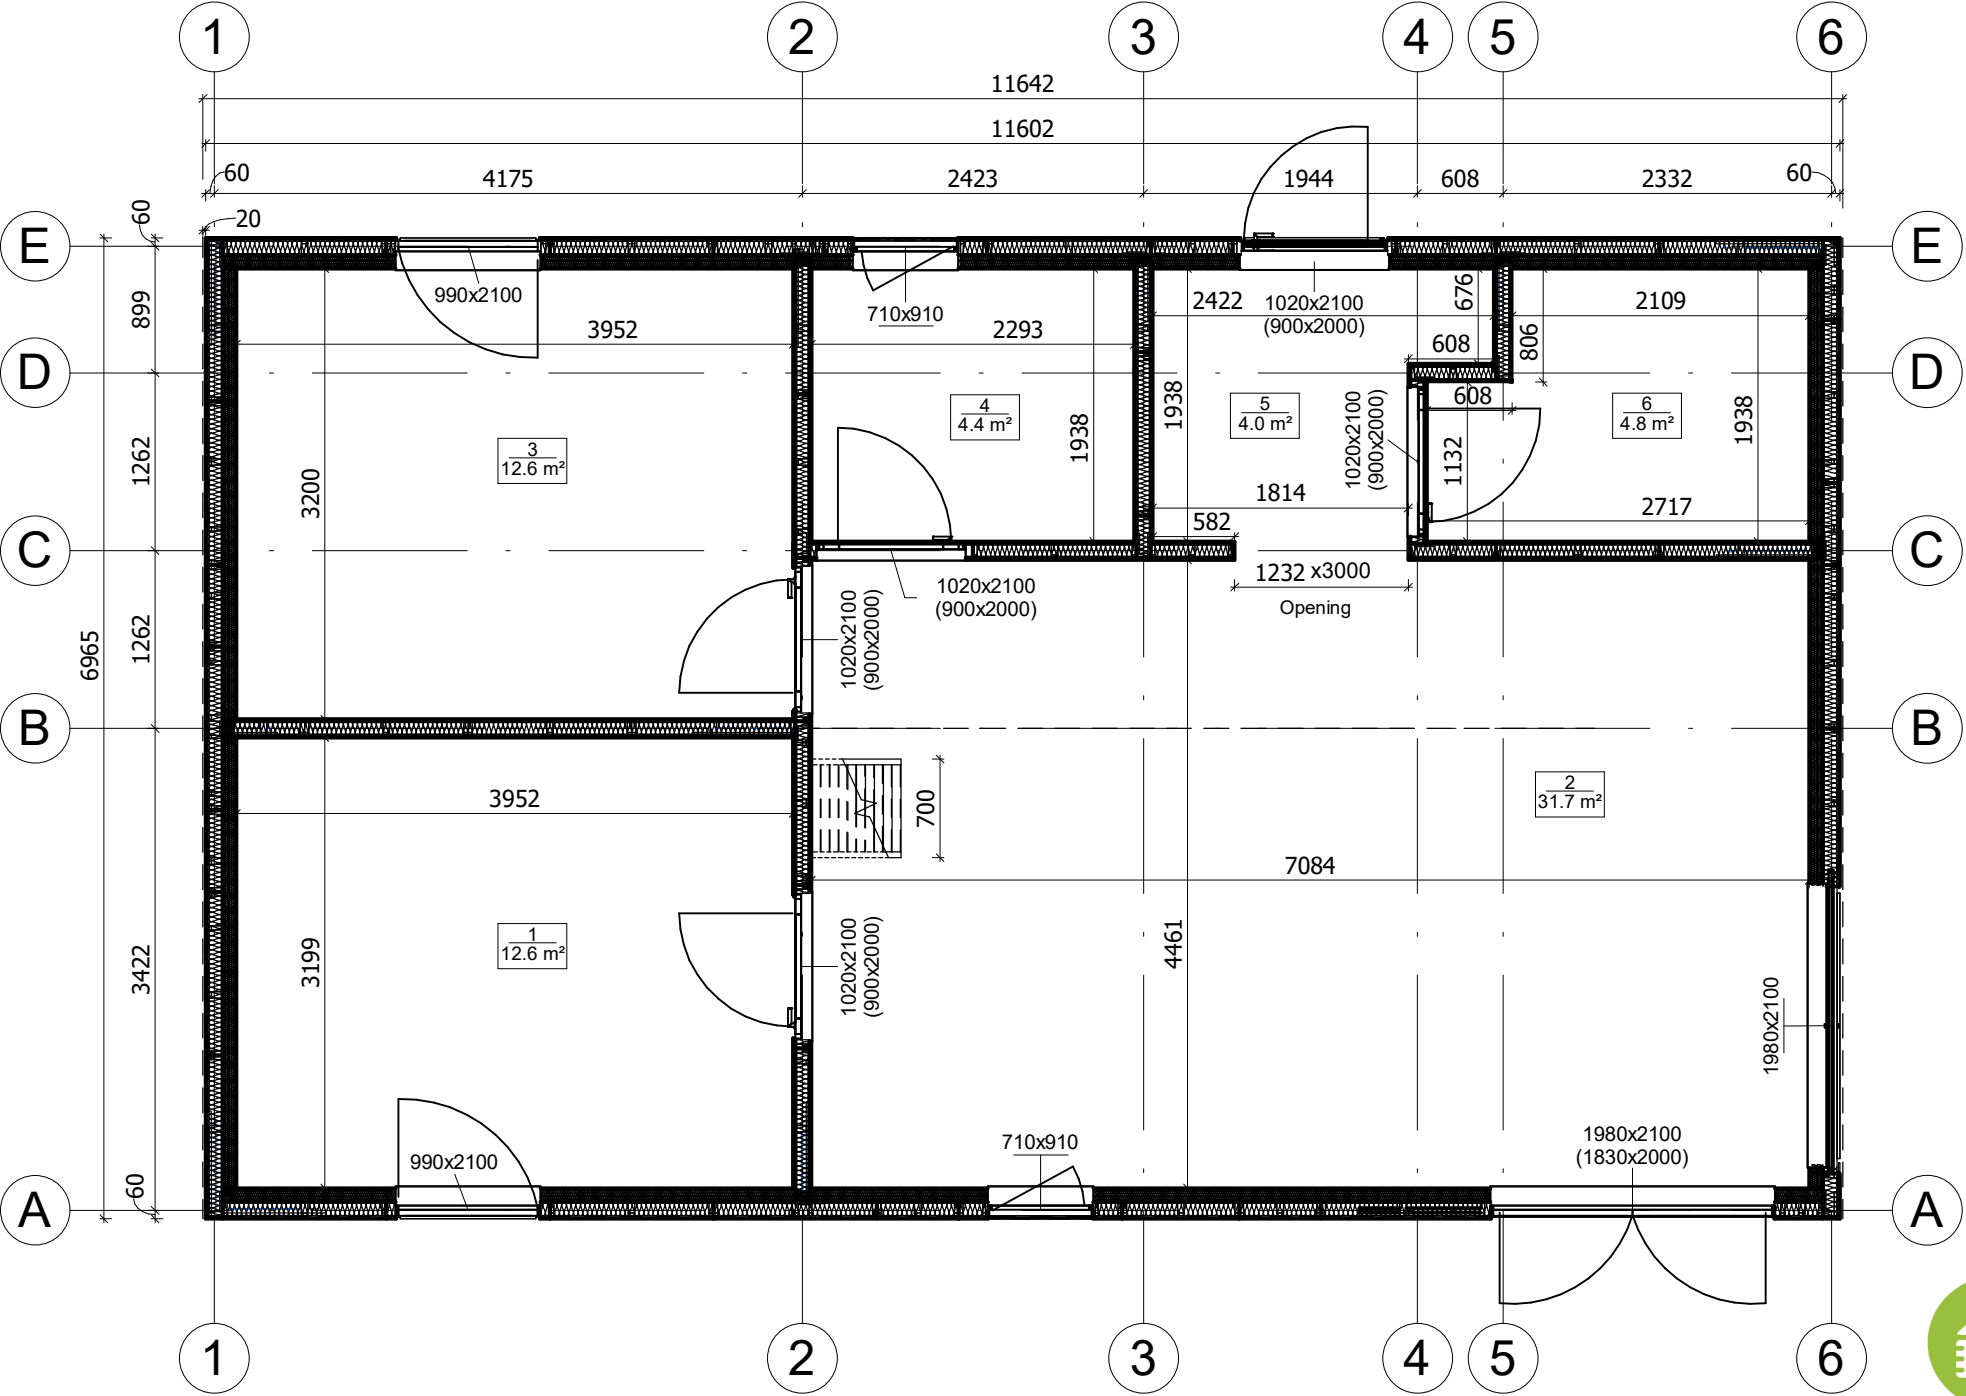


All interior area	91.0 m2	Profile	S100_A1	Project	V4_A1_PRO_11.6x6.9_S100	Scale
All roof area	93.6 m2	All terrace	-	2025-09-28 10:44:42	Drawing name 1 FLOOR PLAN	1 : 55

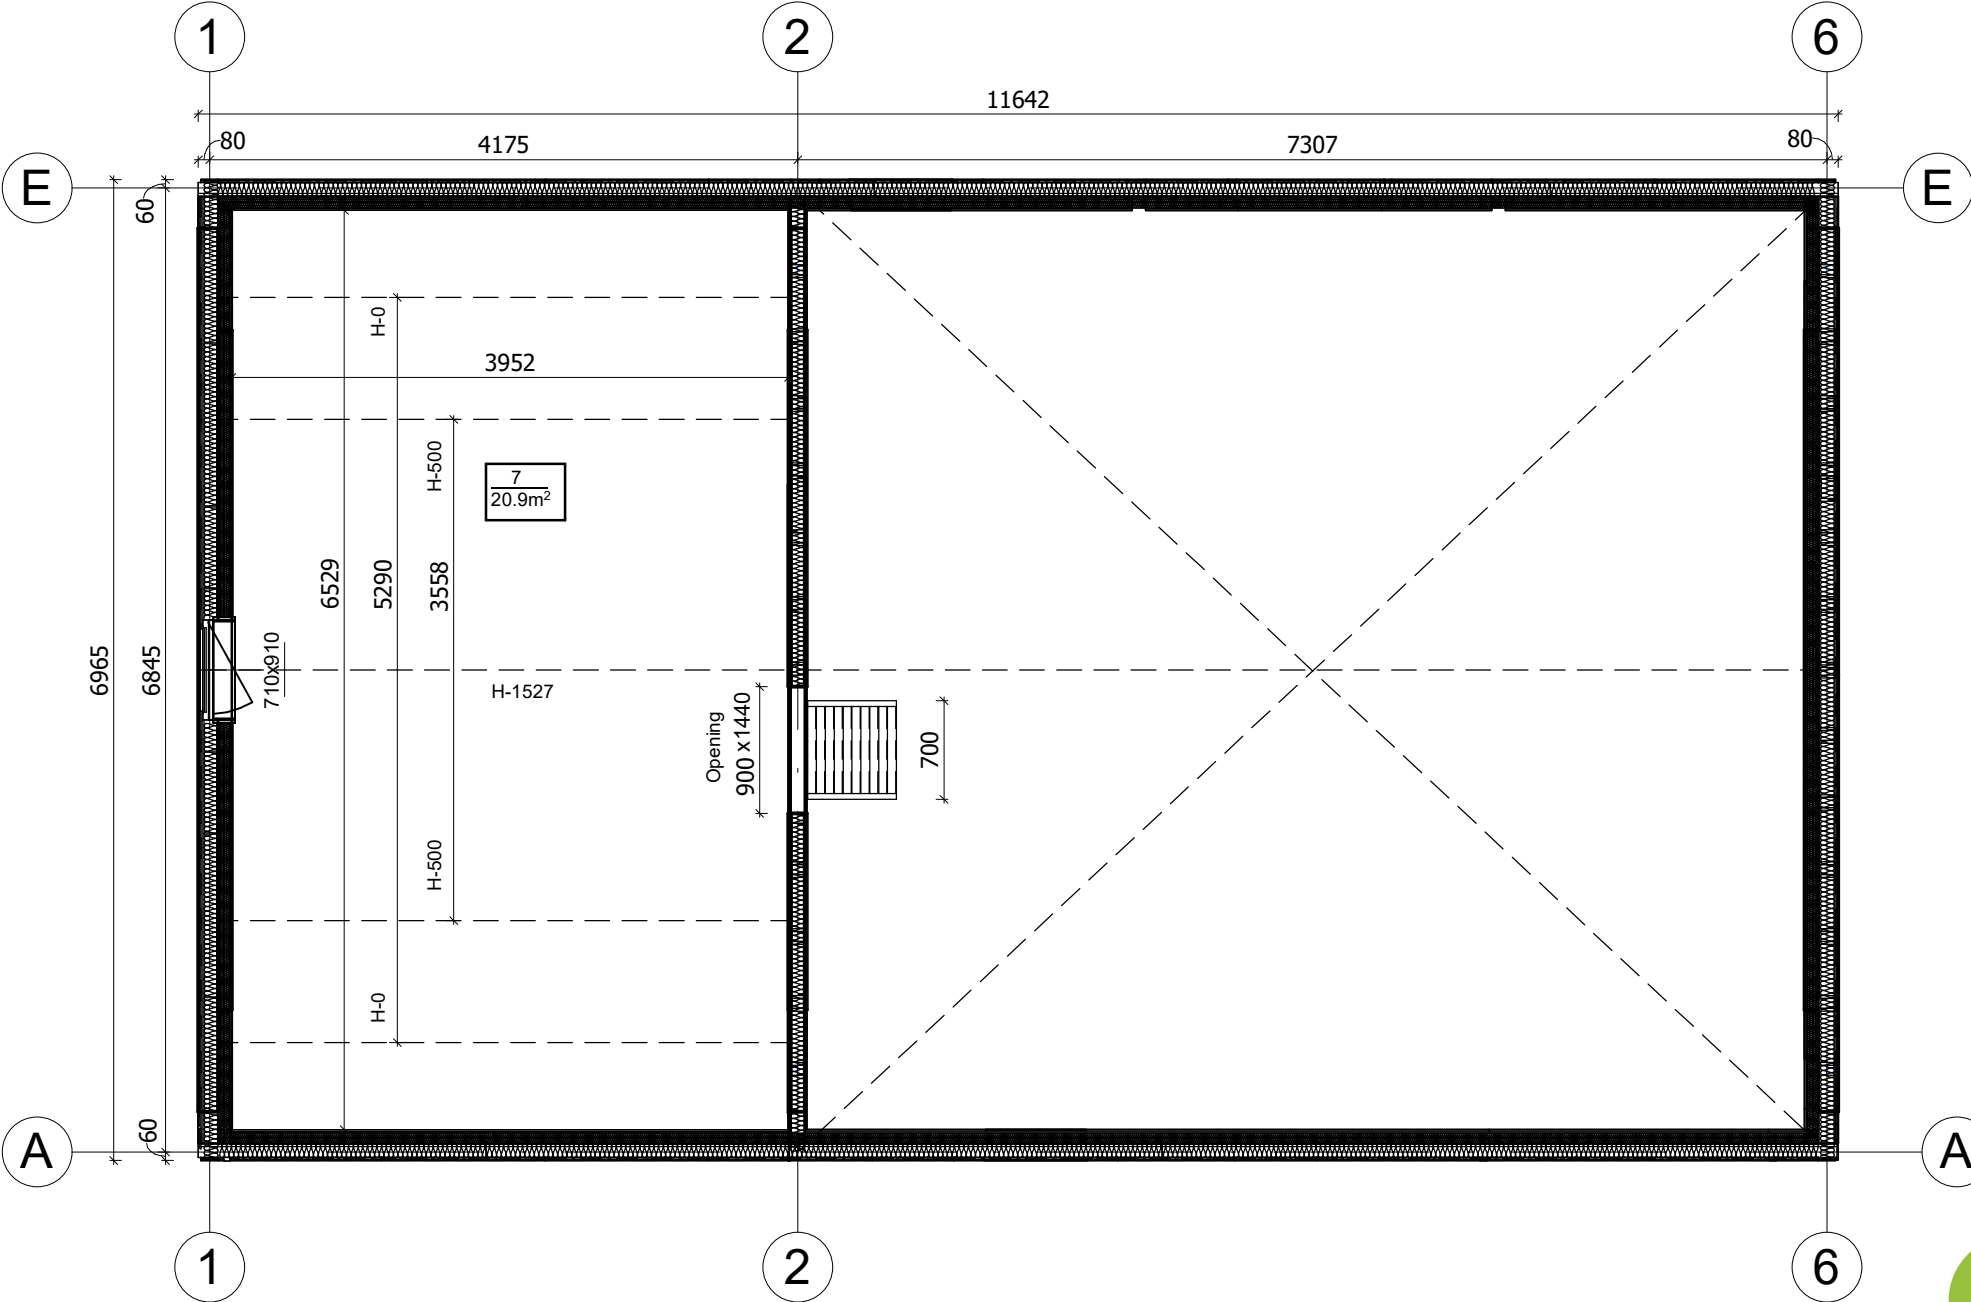

All interior area	91.0 m2	Profile	S100_A1	Project	V4_A1_PRO_11.6x6.9_S100	Scale
All roof area	93.6 m2	All terrace	-	2025-09-28 10:44:46	Drawing name 2 FLOOR PLAN	1 : 55

PRZEKROJ

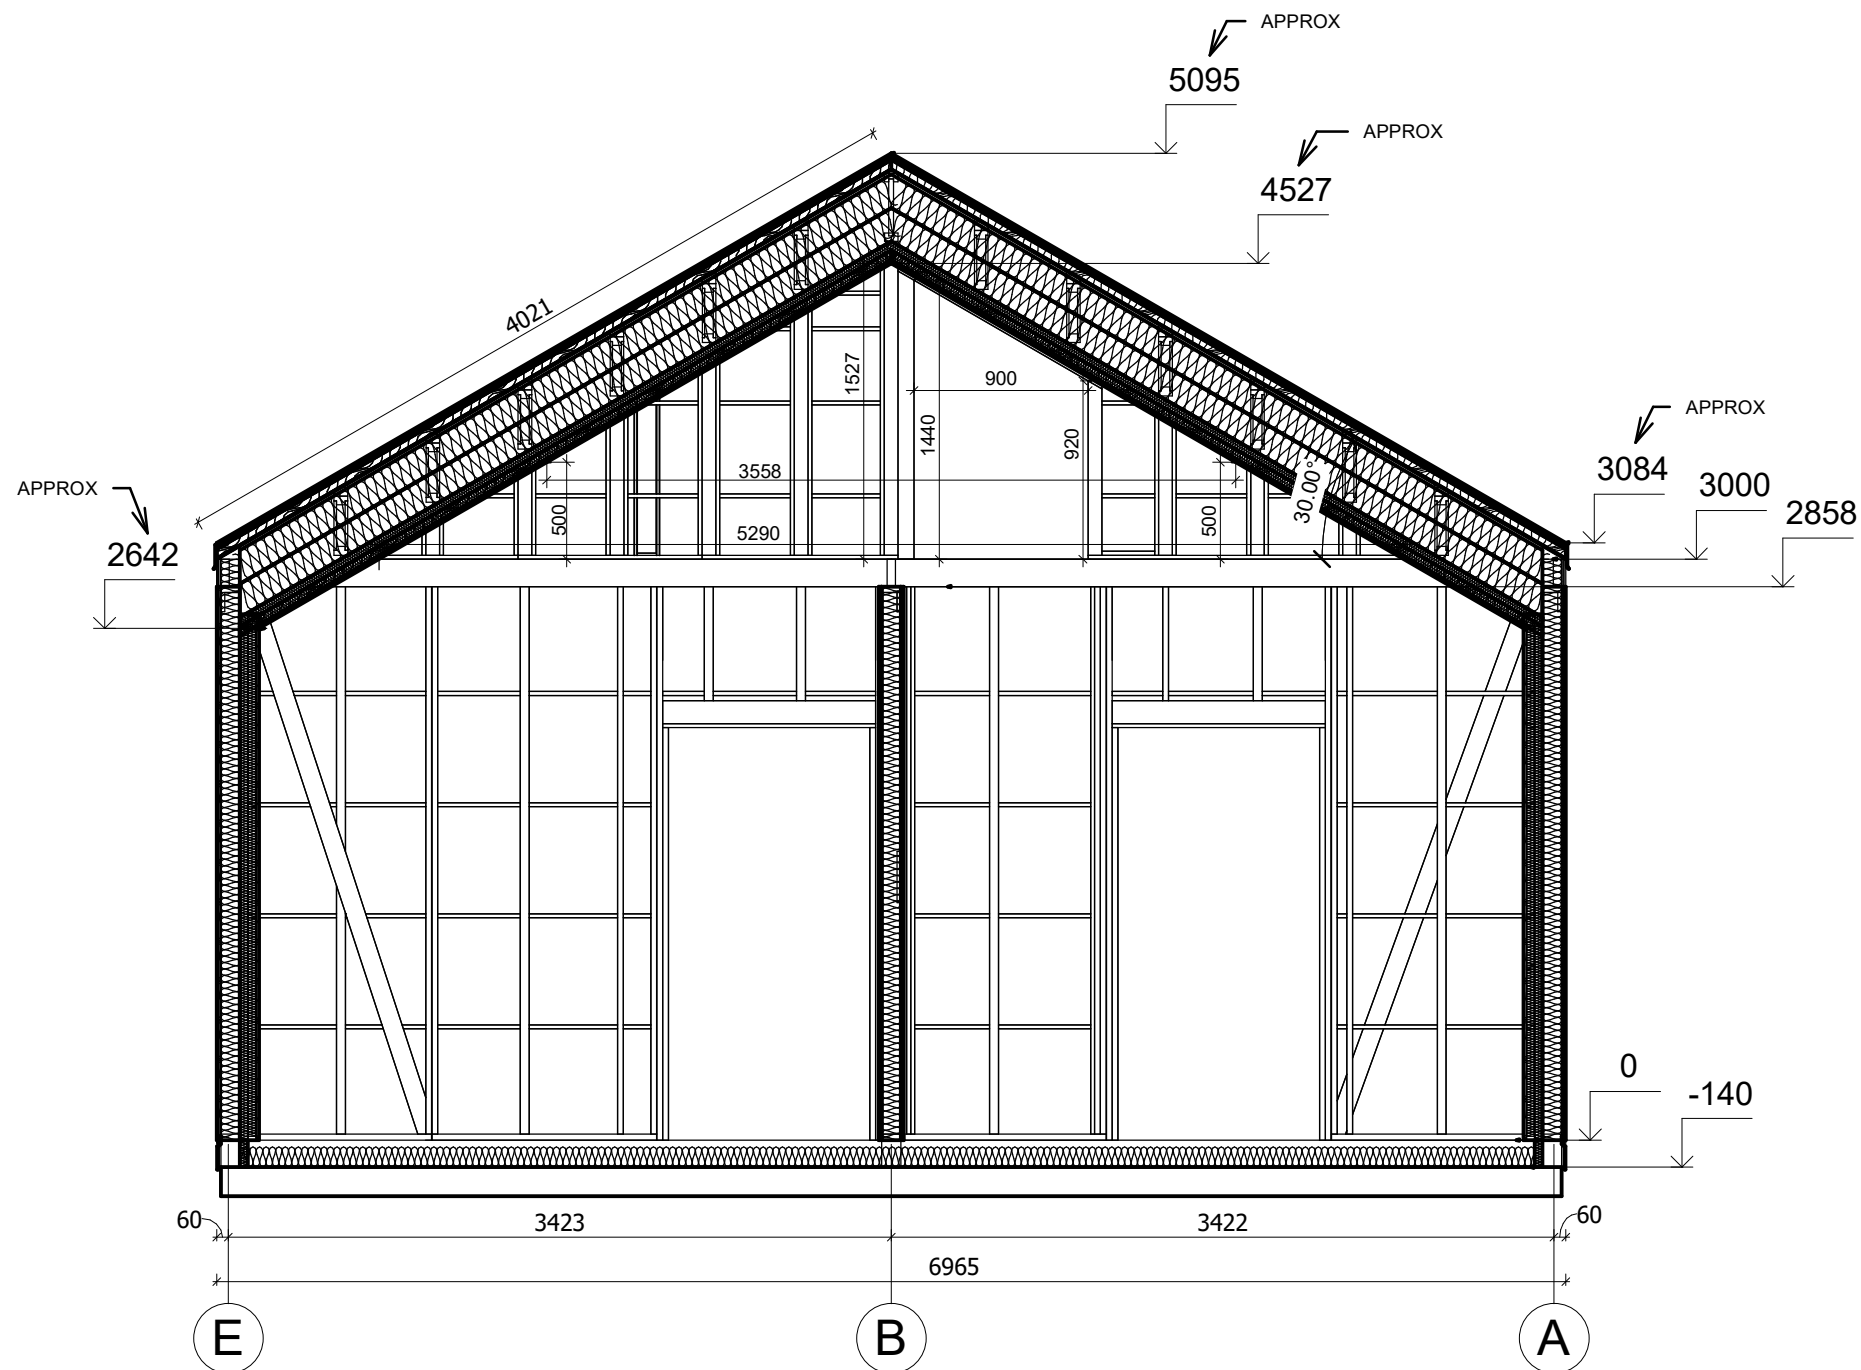

All interior area	91.0 m2	Profile	S100_A1	Project	V4_A1_PRO_11.6x6.9_S100	Scale
All roof area	93.6 m2	All terrace	-	2025-09-28 09:49:25	Drawing name	VERTICAL SECTION 2-EA
						1 : 40