



**Dom 93 m² mieszkalny,
modułowy, całoroczny BEKA
V4_A2
11,6x6,9 m, DOM MIESZKALNY
W STANIE DEWELOPERSKIM_WT
2021, Ciepła płyta
fundamentowa + system
ociepleń PRO + stolarka 3
szybowe PVC + pokrycie dachu i
elewacji gontem bitumycznym +
orynnowanie + instalacja
elektryczna, wodno-
kanalizacyjna + wykończenie
ścian wewnętrznych, sufitów +
dostawa i montaż**

Produkt
#V4_A2_11,6x6,9_DOMMIESZKALNYWSTANIED
EWELOPERSKIM_WT2021_Ciepłapł

384900.00 zł


<https://domyekoarchitektura.pl/dom-93-m2-mieszkalny-modulowy-caloroczny-beka-v4-a2>




Tel.: +48 856 723 031

Kontakt mailowy: sklep@domyekoarchitektura.pl
www.domyekoarchitektura.pl


RZUT PLANU

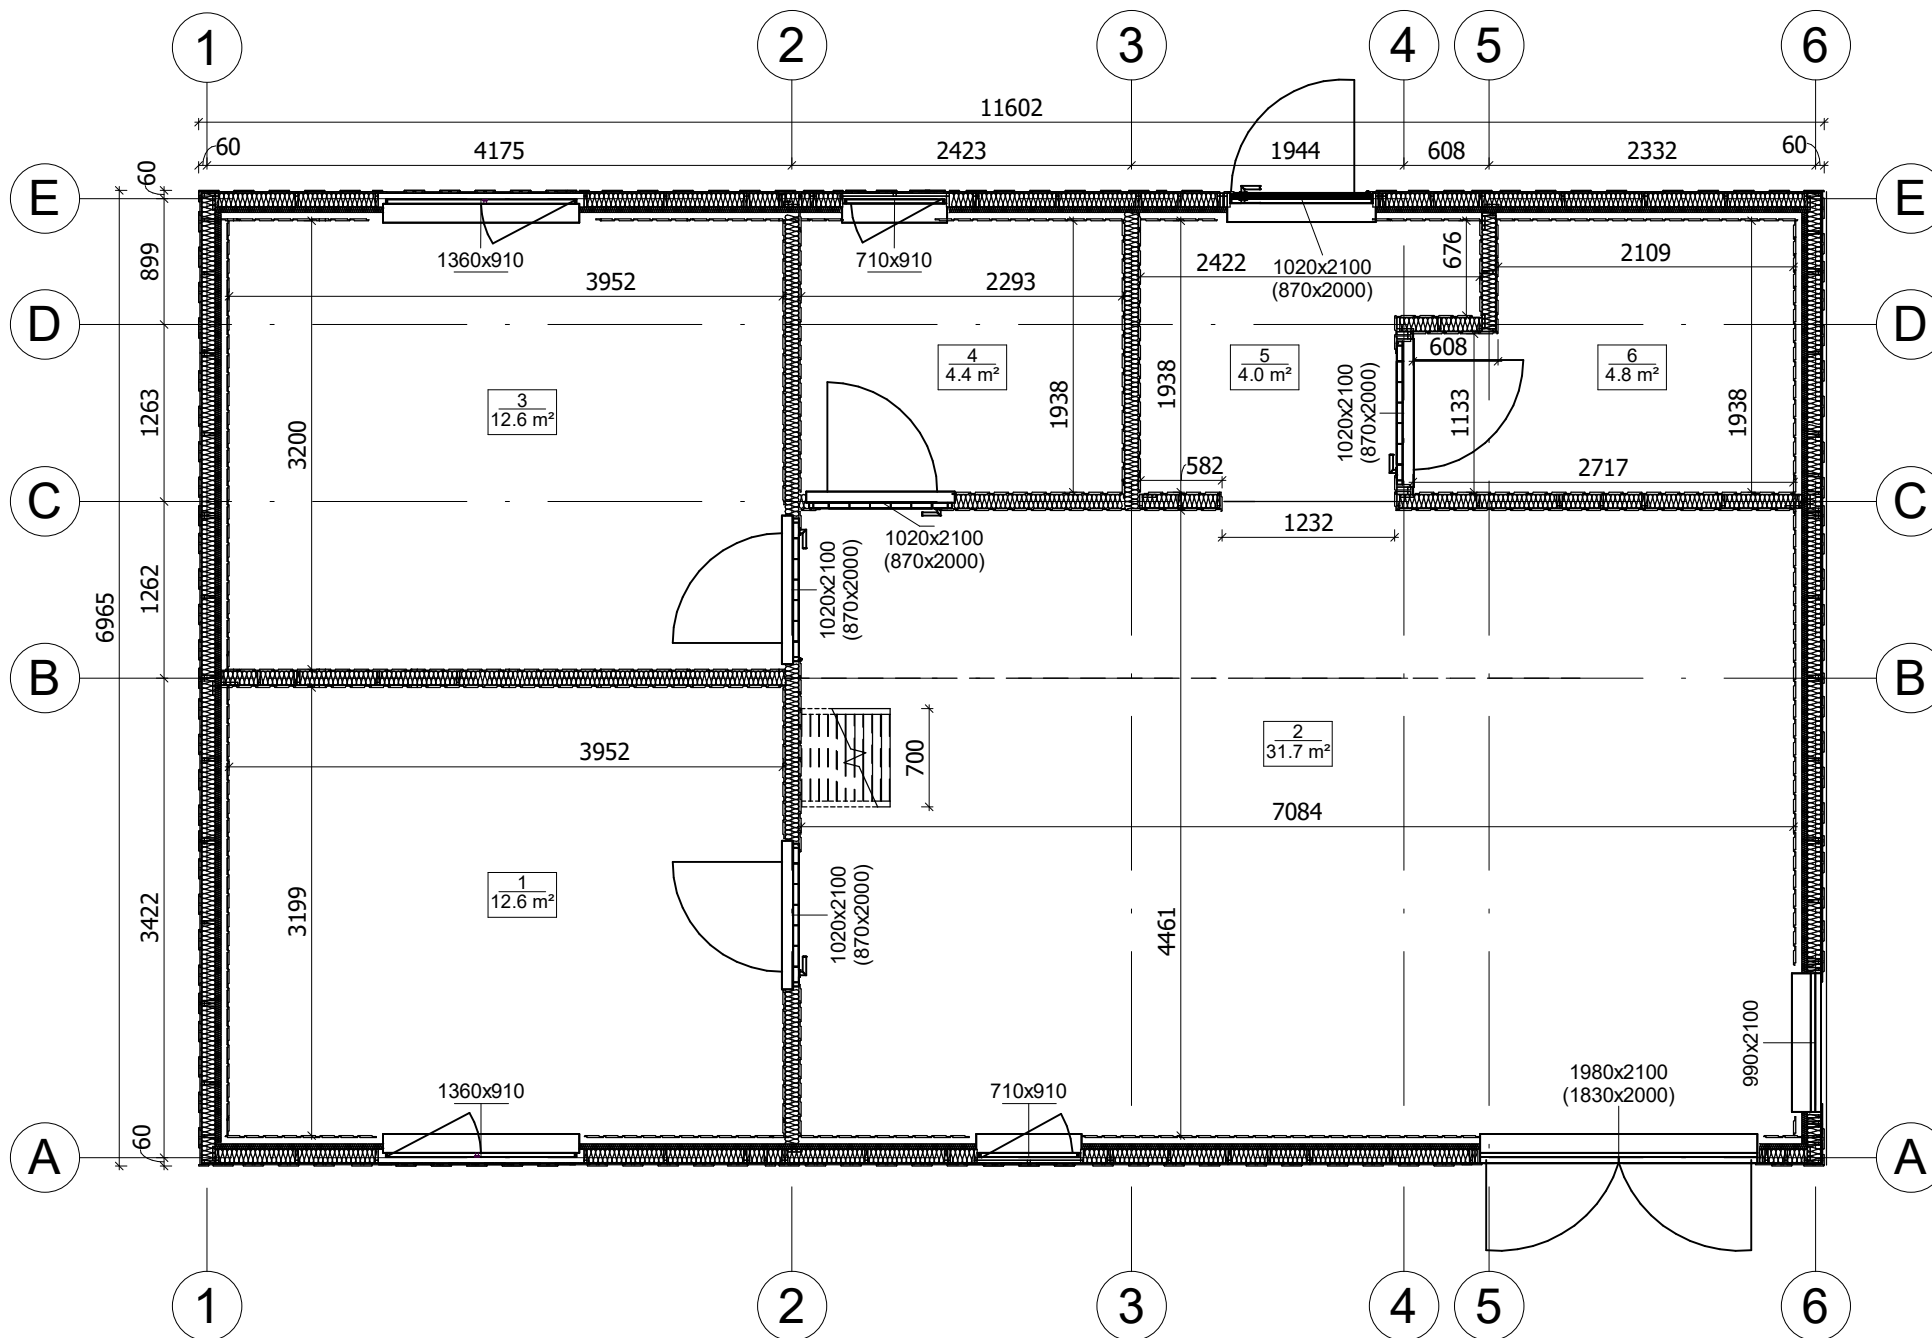

All interior area	92.5 m2	Profile	S100_A1	Project	V4_A1_PRO_11.6x6.9_S100	Scale	
All roof area	93.3 m2	All terrace	-	11/19/2023 6:48:04 AM	Drawing name	1 FLOOR PLAN	1 : 55

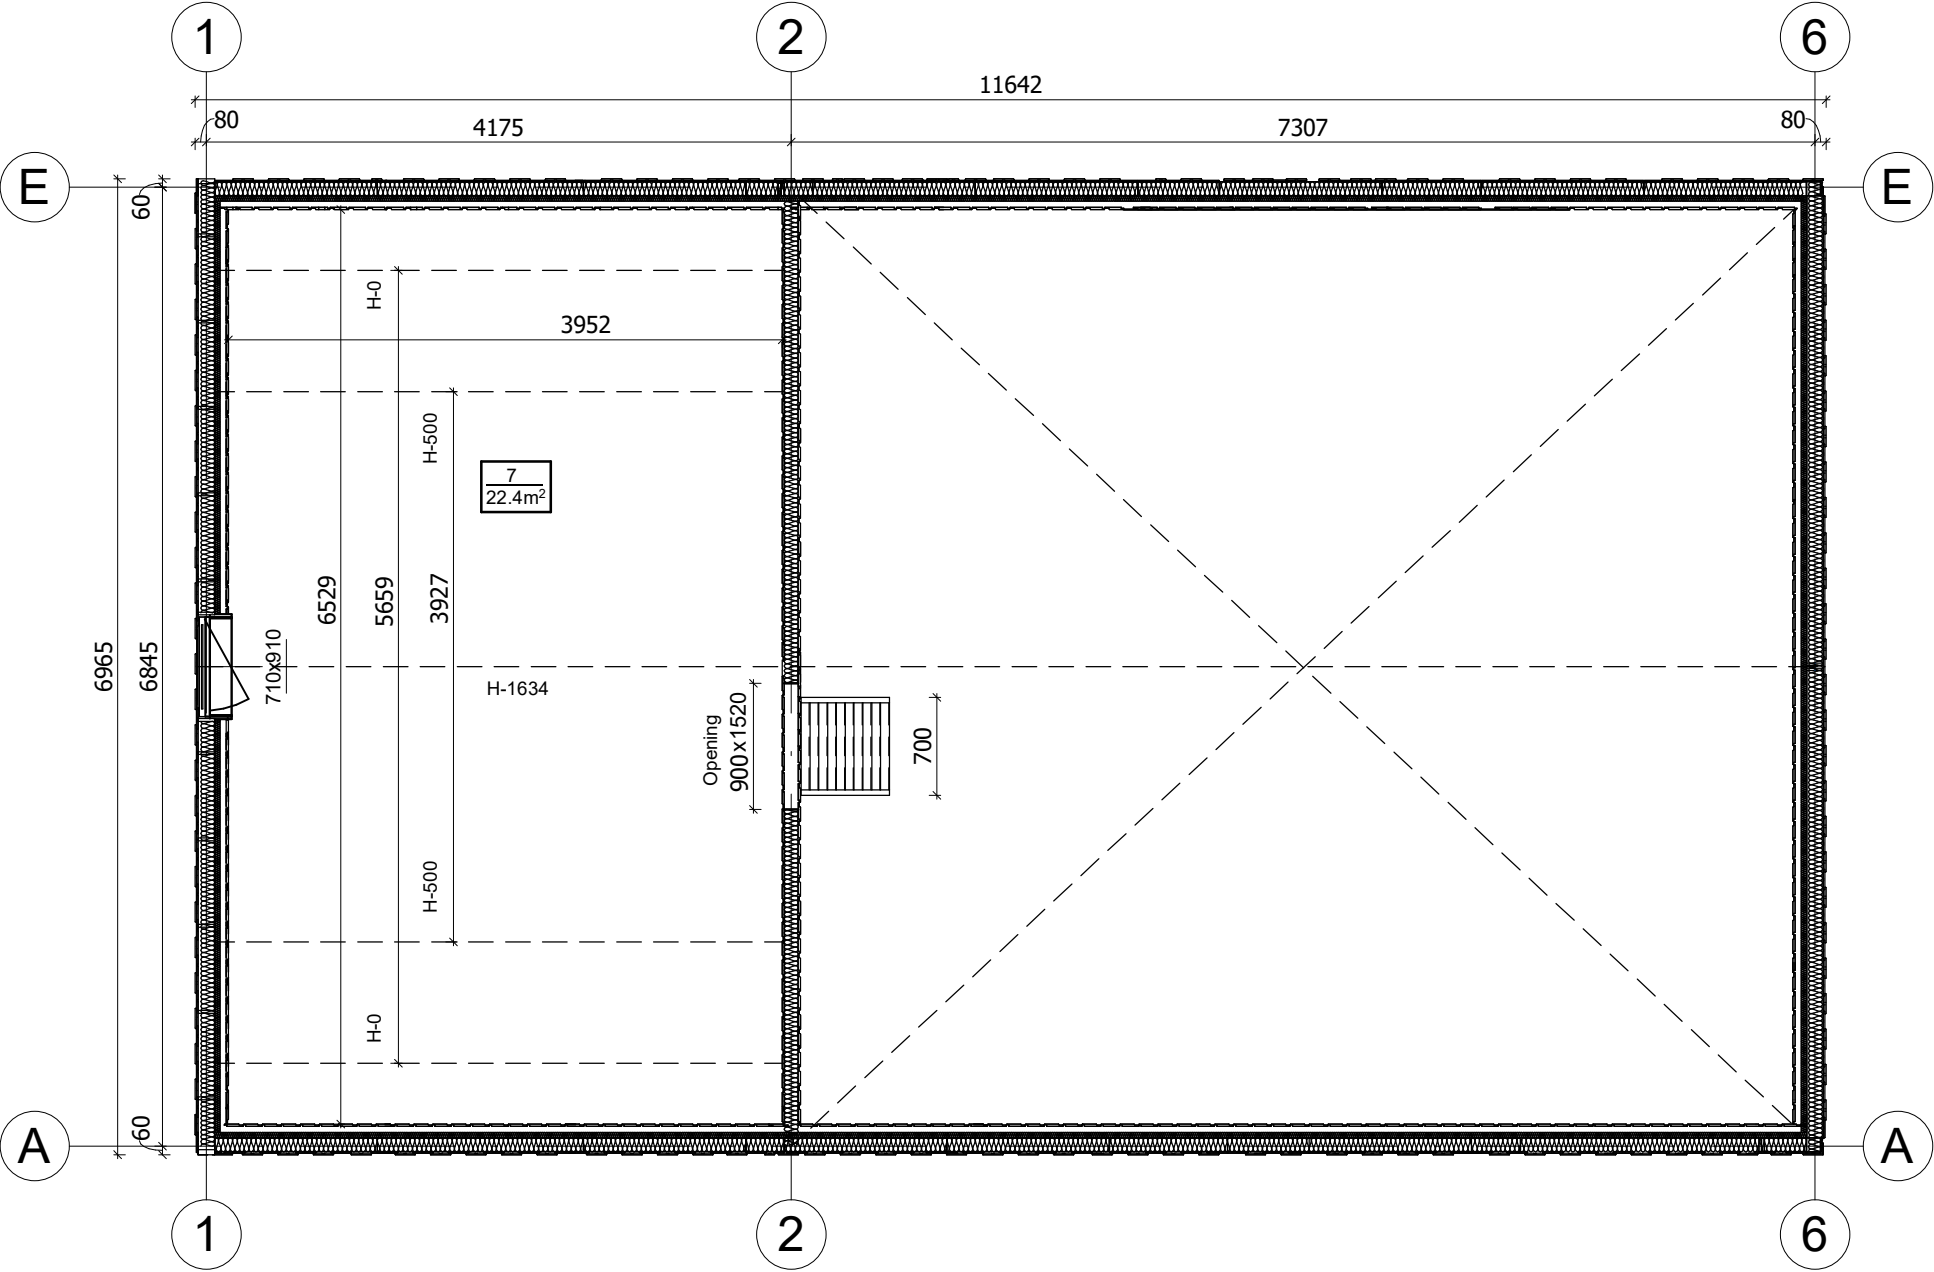

All interior area	92.5 m2	Profile	S100_A1	Project	V4_A1_PRO_11.6x6.9_S100	Scale
All roof area	93.3 m2	All terrace	-	11/19/2023 6:48:06 AM	Drawing name 2 FLOOR PLAN	1 : 55

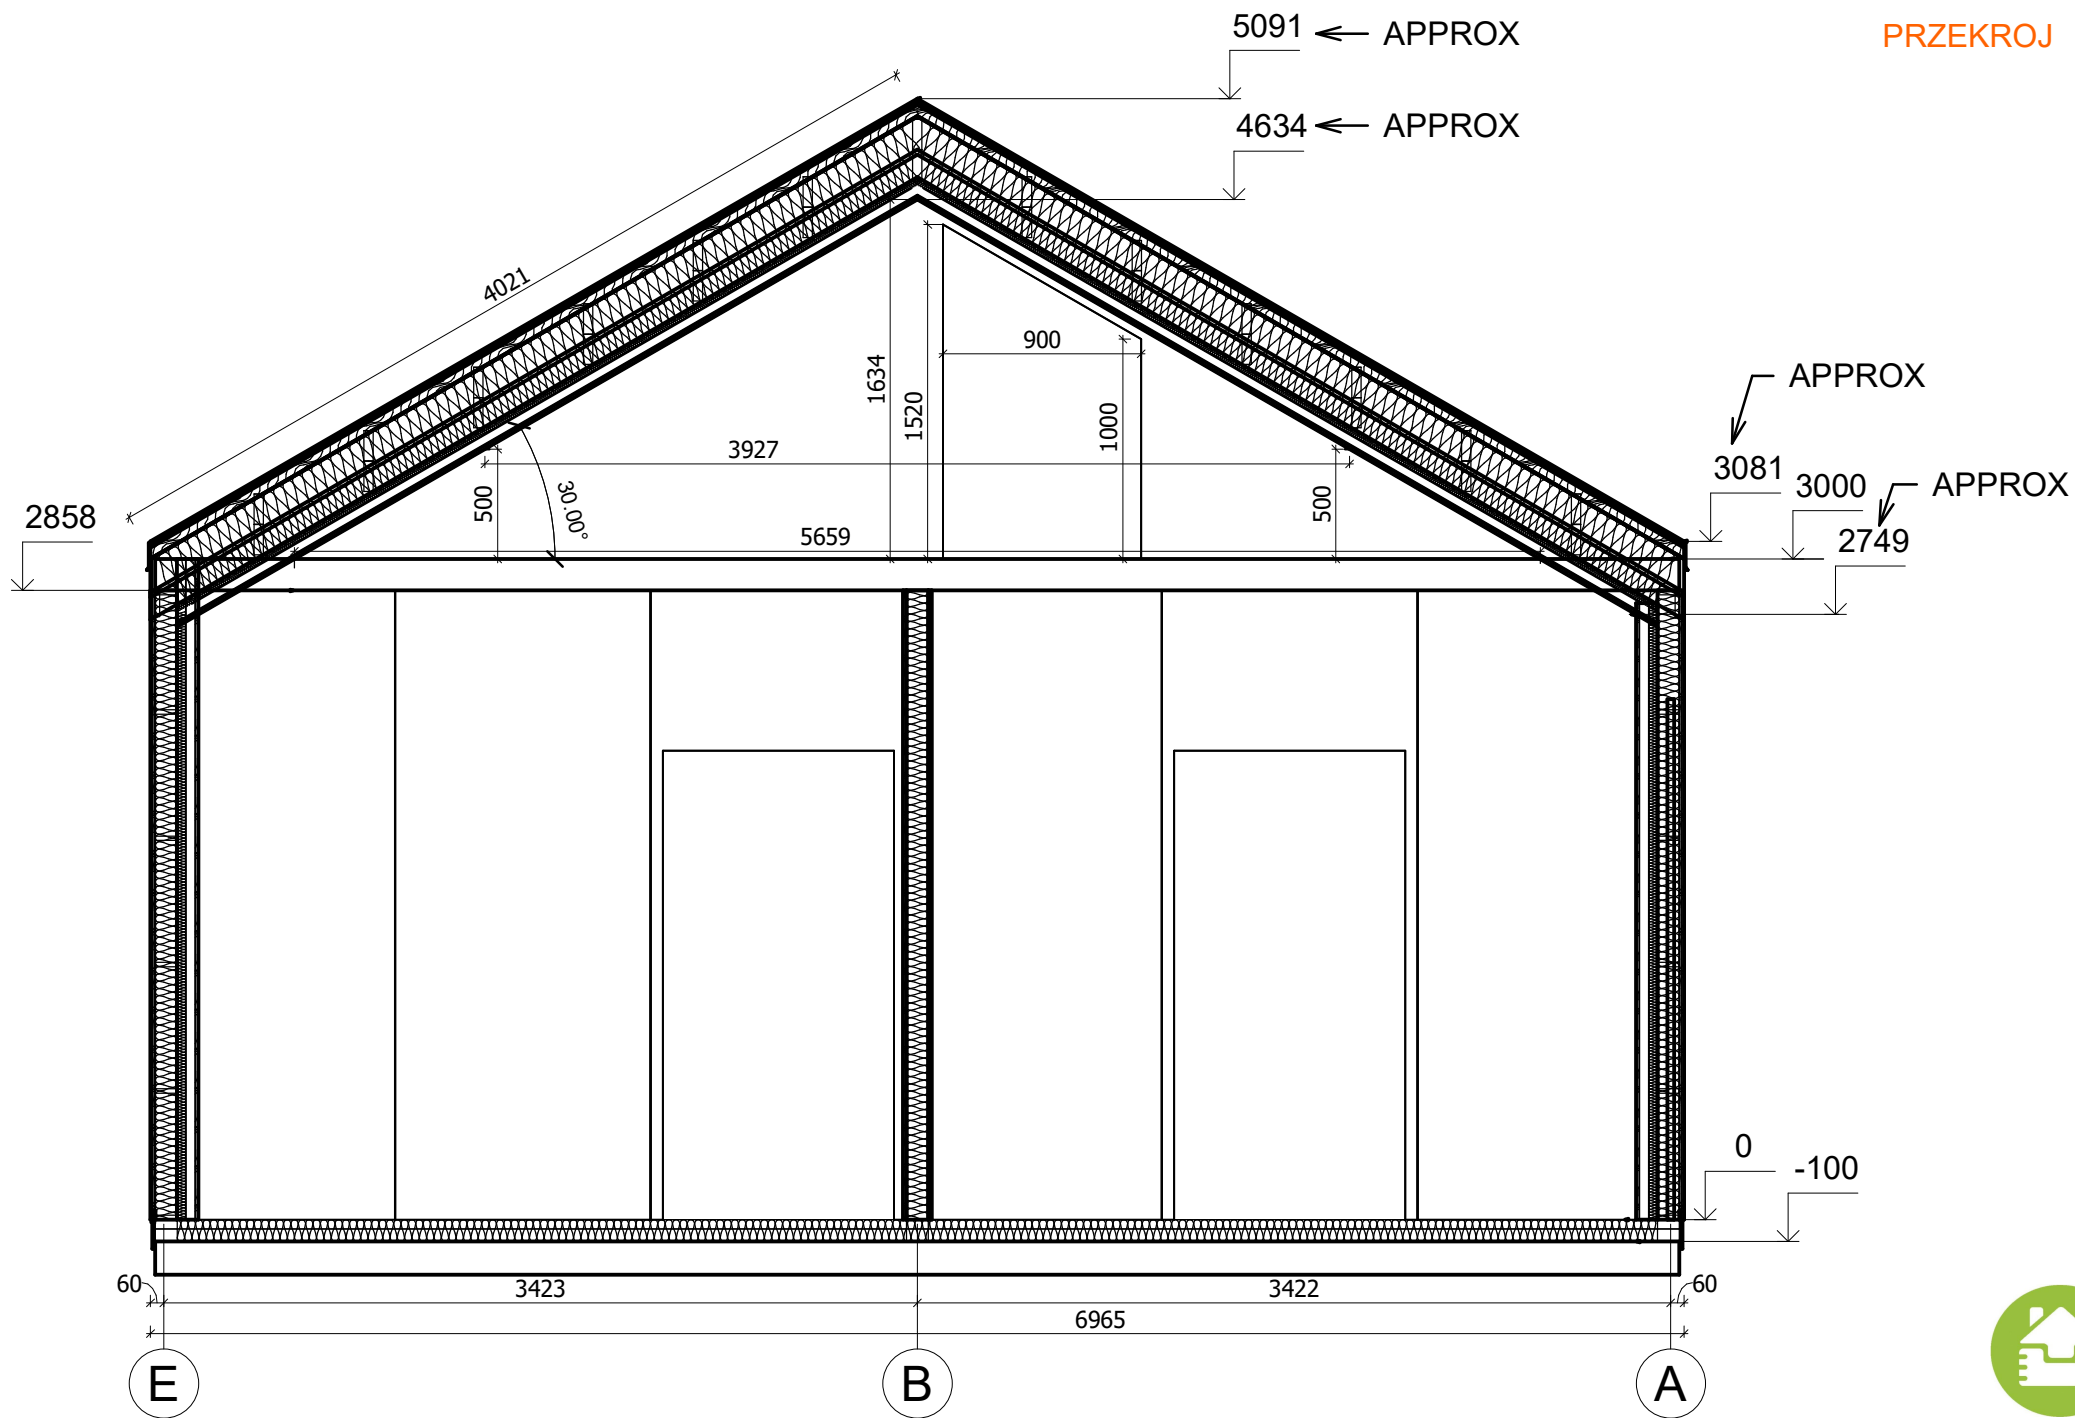

All interior area	92.5 m2	Profile	S100_A1	Project	V4_A1_PRO_11.6x6.9_S100	Scale
All roof area	93.3 m2	All terrace	-	11/19/2023 7:01:08 AM	Drawing name	VERTICAL SECTION 2-DA
						1 : 35