



**Dom 59 m² mieszkalny,
modułowy, całoroczny SOBIN
V16_A2_Mix
11,9 x 8,2 m, DOM MIESZKALNY
W STANIE SUROWYM
ZAMKNIĘTYM_ WT 2021, Ciepła
płyta fundamentowa + system
ociepleń THERMO + stolarka 3
szybowe PVC + pokrycie dachu i
elewacji gontem bitumycznym +
trzykrotne malowana elewacja +
orynnowanie + dostawa i
montaż zestawu**

Produkt

#V16_A2_Mix_11,9x8,2_DOMMIESZKALNYWST
ANIESUROWYMZAMKNIĘTYM_WT2021

251400.00 zł

<https://domyekoarchitektura.pl/dom-59-m2-mieszkalny-modulowy-caloroczny-sobin-v16-a2-mix>




Tel.: +48 856 723 031


Kontakt mailowy: sklep@domyekoarchitektura.pl
www.domyekoarchitektura.pl




All interior area	58.8 m2	Profile	S100_A2	Project	V16_A2_Mix_THERMO_11.8x8.1_S100	Scale
All roof area	69.1 m2	All terrace	26.6 m2	2024-09-27 04:57:33	Drawing name 3D VISUALIZATION	

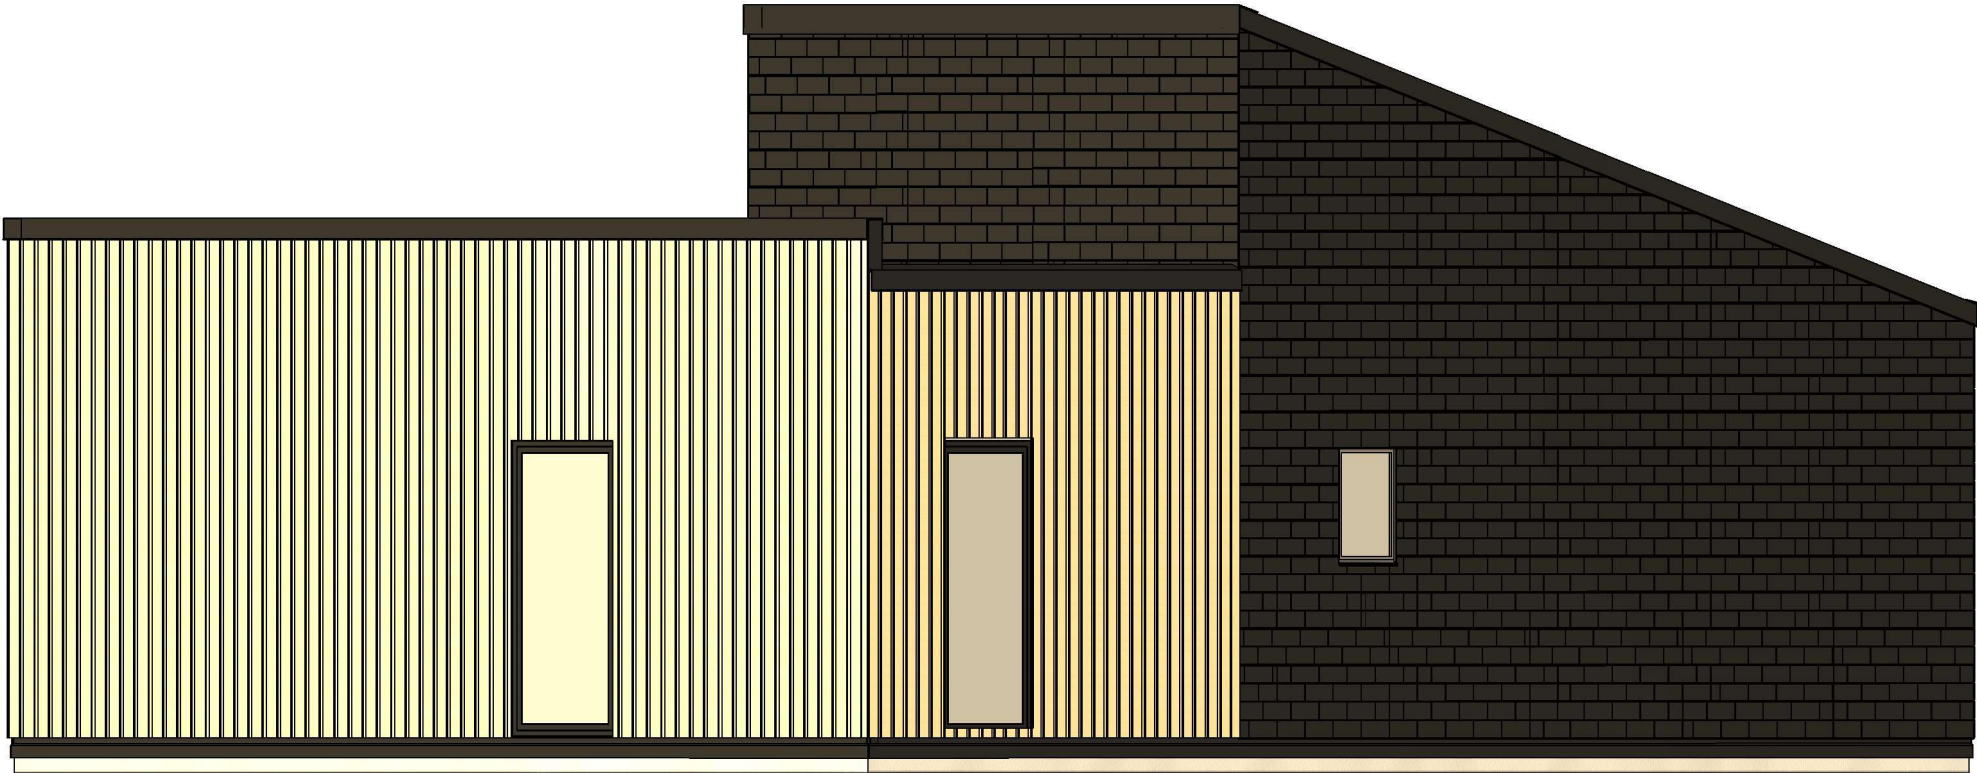


All interior area	58.8 m2	Profile	S100_A2	Project	V16_A2_Mix_THERMO_11.8x8.1_S100	Scale
All roof area	69.1 m2	All terrace	26.6 m2	2024-09-27 04:57:34	Drawing name 3D VISUALIZATION	

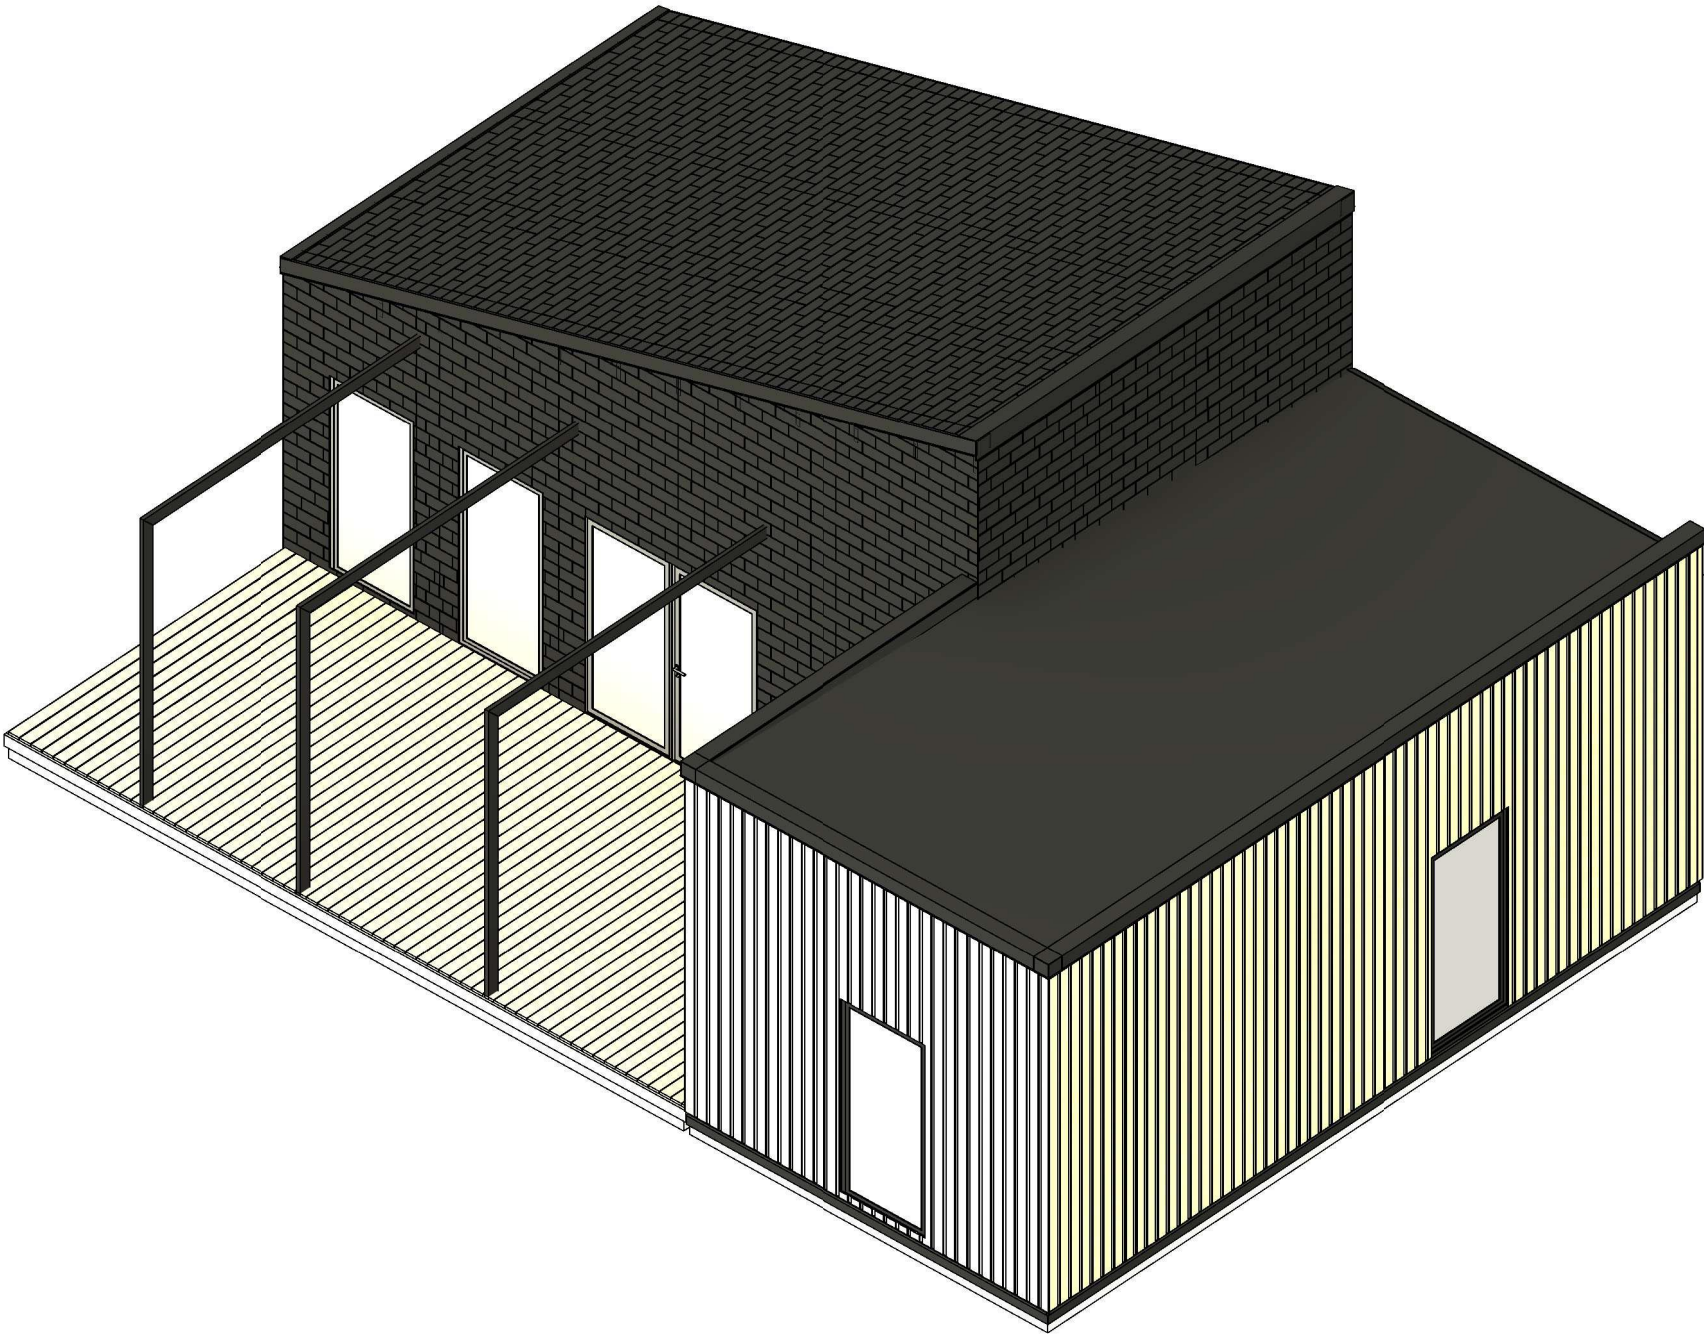

All interior area	58.8 m2	Profile	S100_A2	Project	V16_A2_Mix_THERMO_11.8x8.1_S100	Scale
All roof area	69.1 m2	All terrace	26.6 m2	2024-09-27 04:57:35	Drawing name 3D VISUALIZATION	

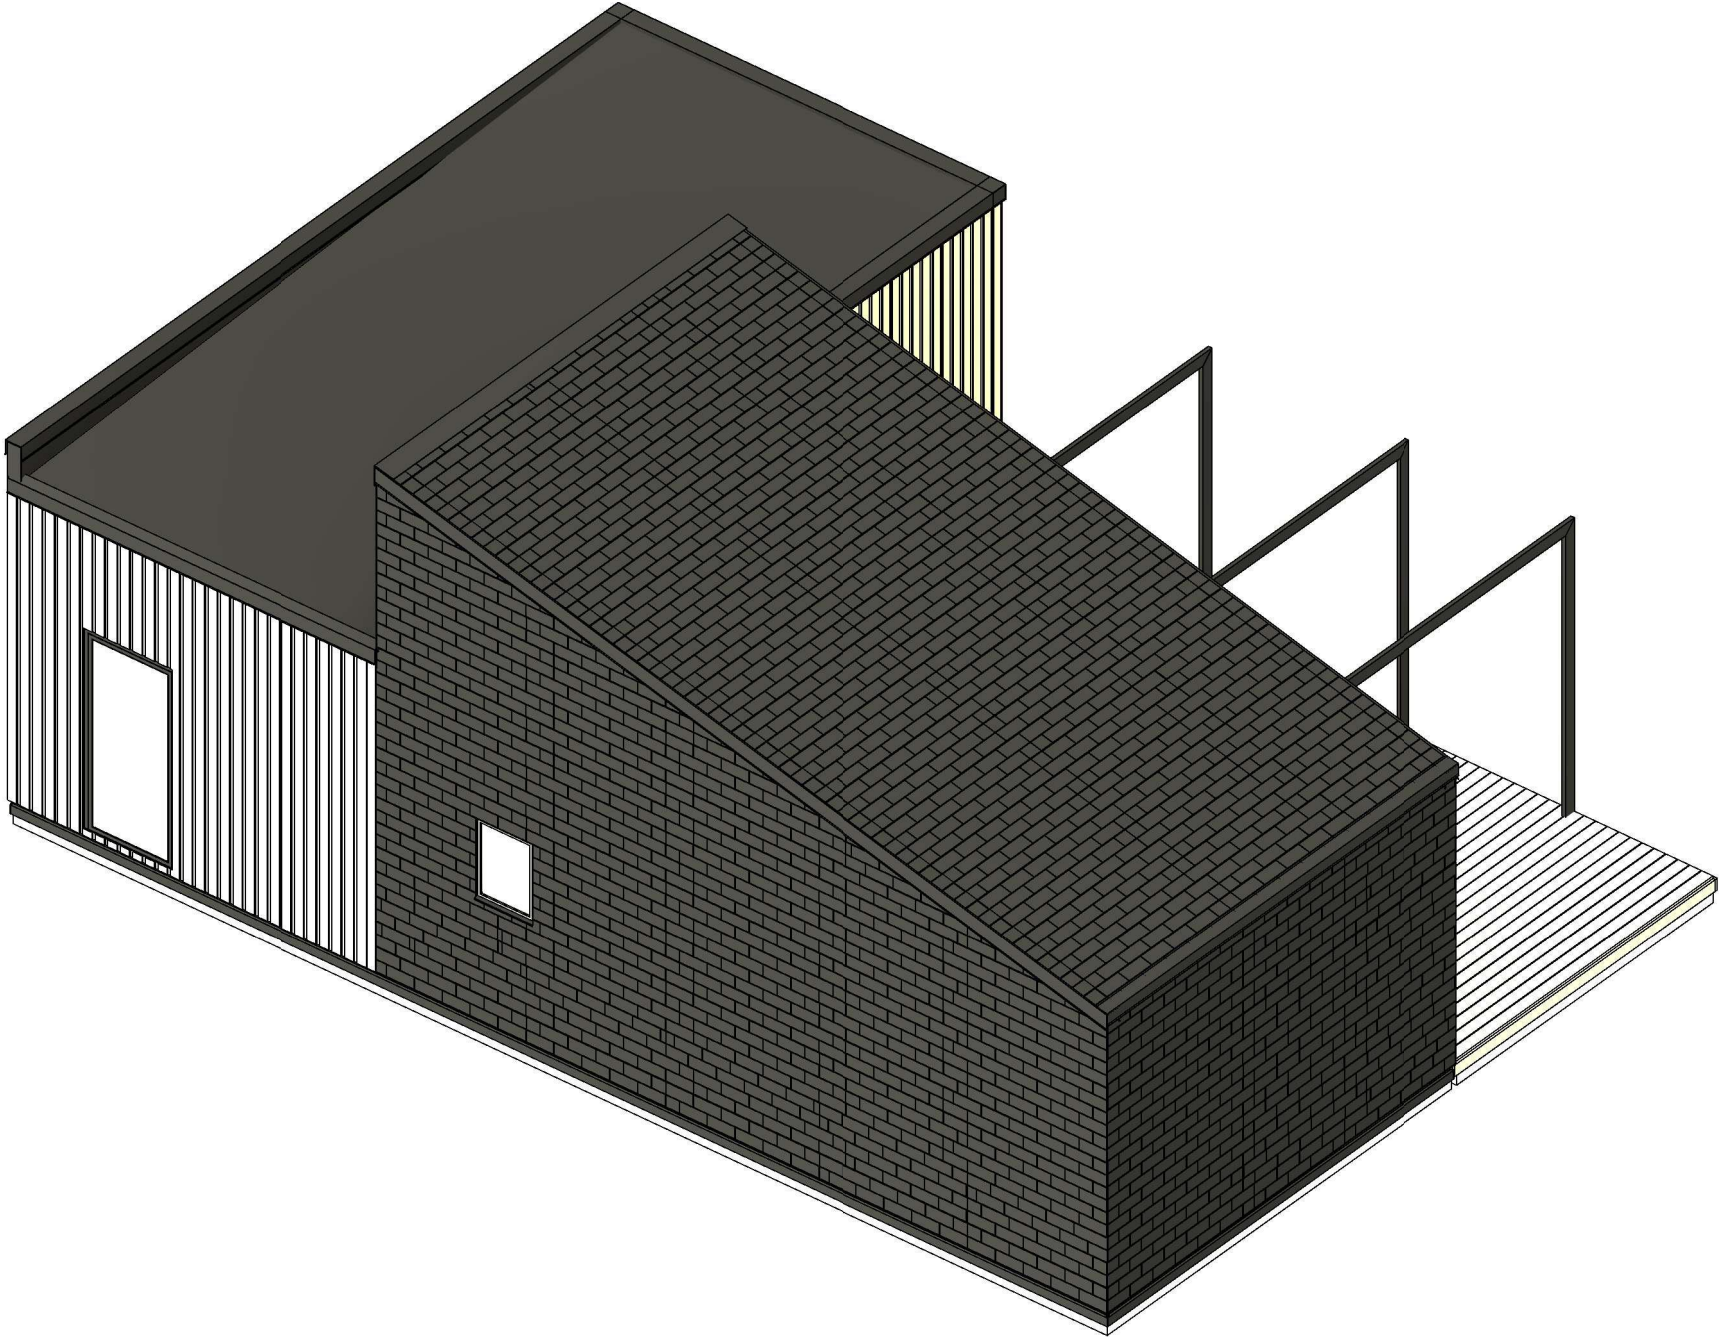


All interior area	58.8 m2	Profile	S100_A2	Project	V16_A2_Mix_THERMO_11.8x8.1_S100	Scale
All roof area	69.1 m2	All terrace	26.6 m2	2024-09-27 04:57:36	Drawing name 3D VISUALIZATION	

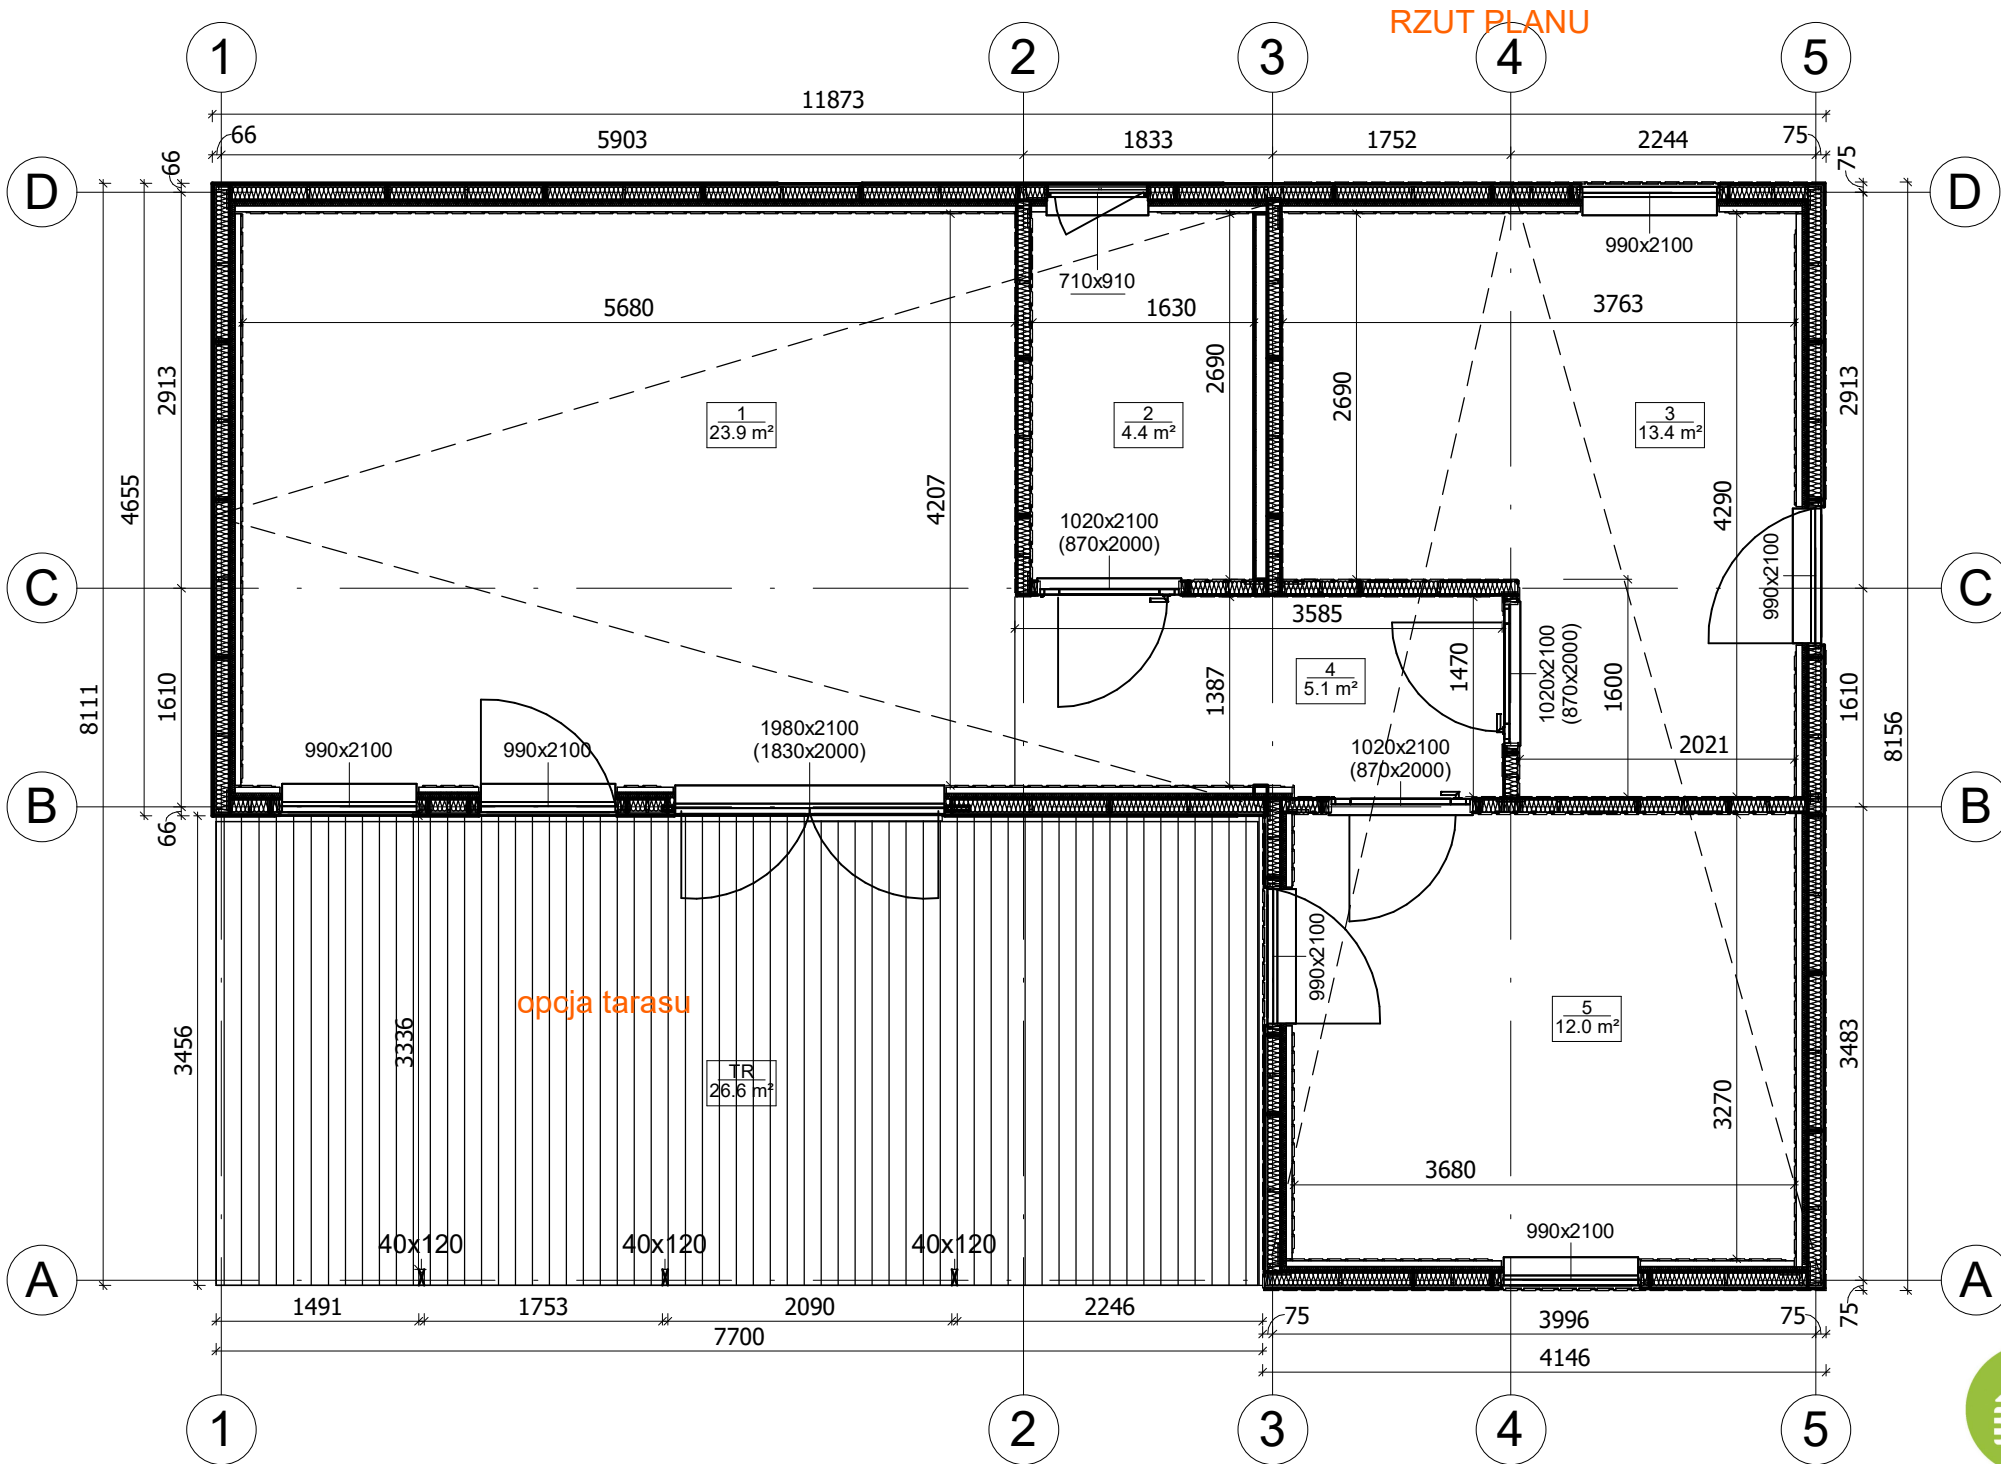

All interior area	58.8 m2	Profile	S100_A2	Project	V16_A2_Mix_THERMO_11.8x8.1_S100	Scale
All roof area	69.1 m2	All terrace	26.6 m2	2024-09-27 04:53:33	Drawing name 1 FLOOR PLAN	1 : 57

PRZEKROJ

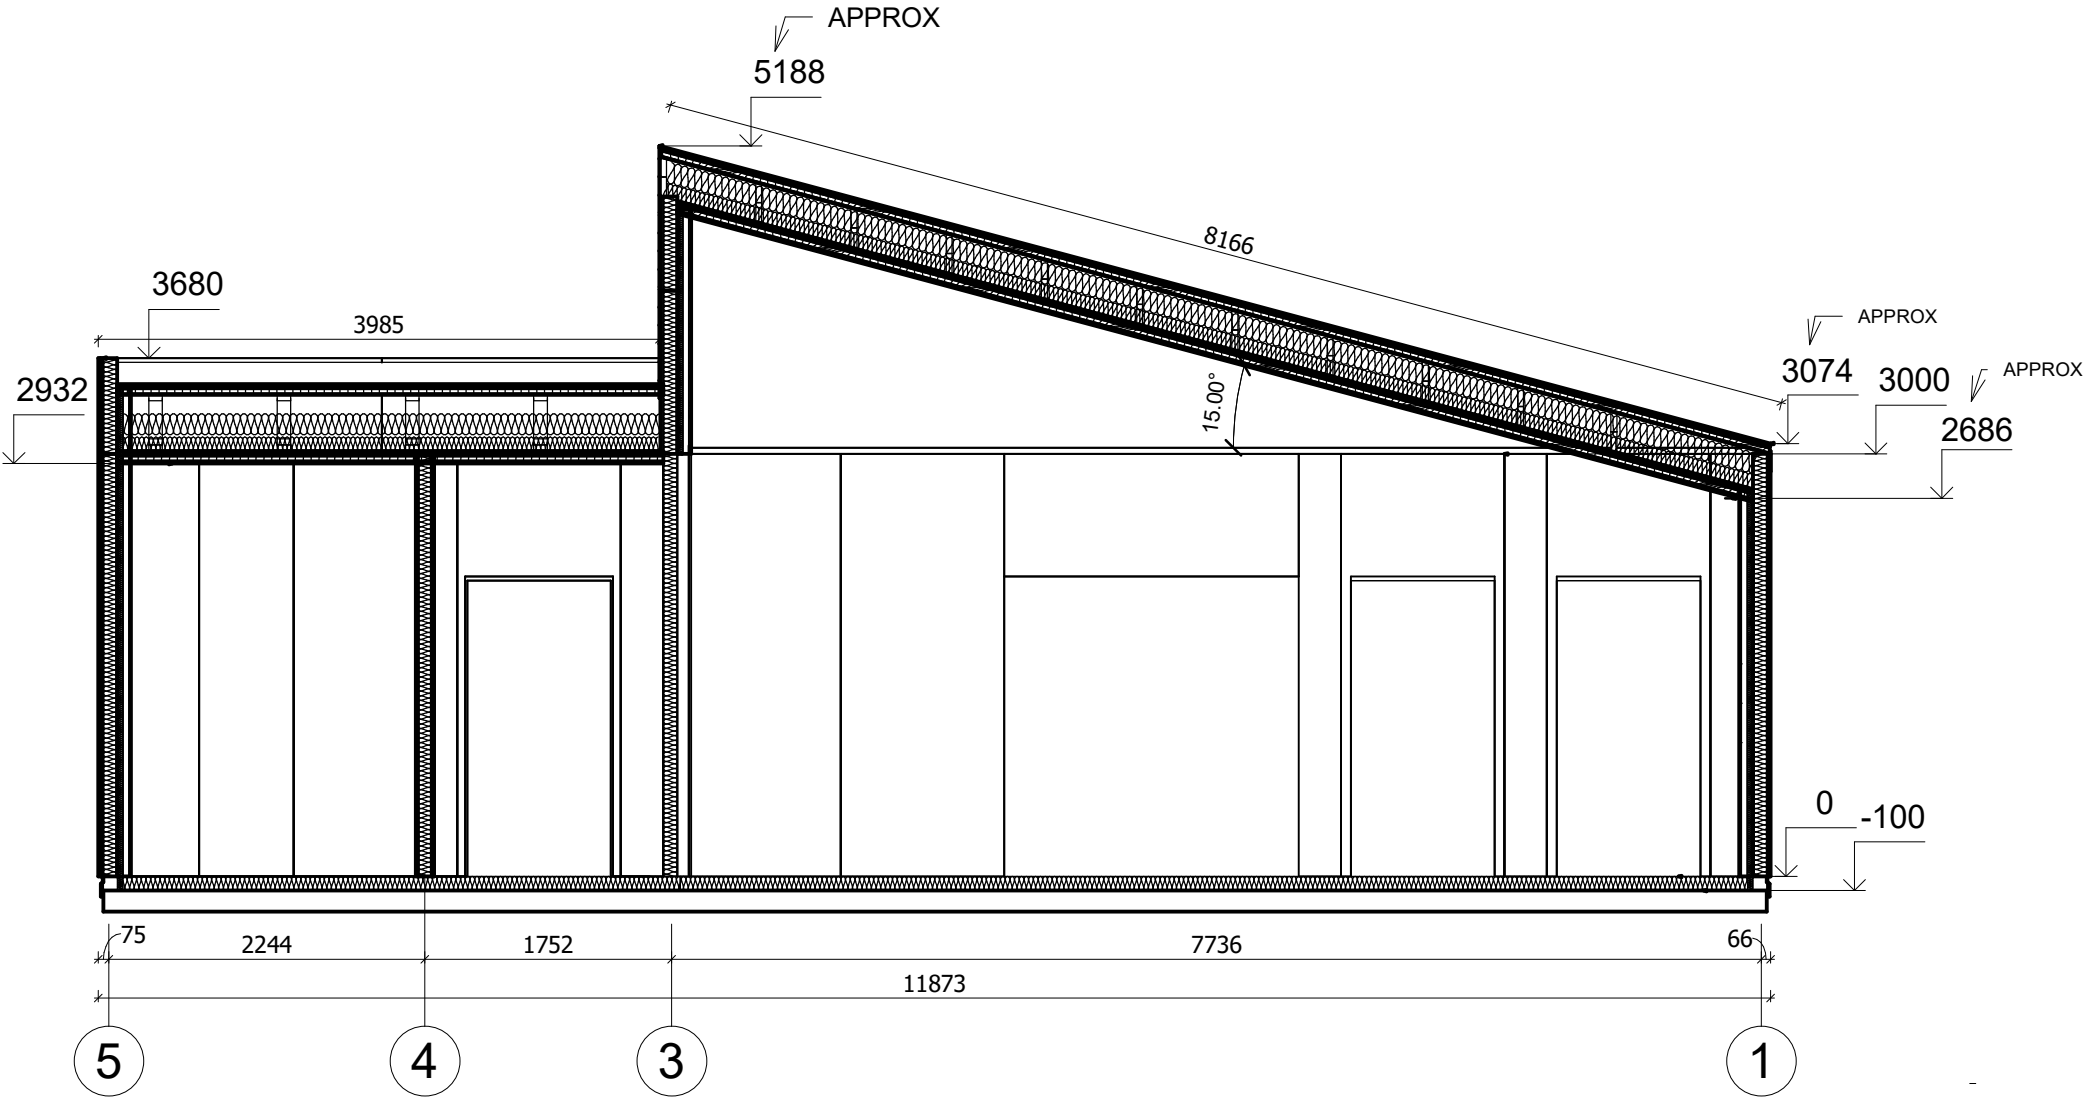

All interior area	58.8 m2	Profile	S100_A2	Project	V16_A2_Mix_THERMO_11.8x8.1_S100	Scale
All roof area	69.1 m2	All terrace	26.6 m2	2024-09-27 05:02:56	Drawing name VERTICAL SECTION B-51	1 : 55