



**Dom 59 m² mieszkalny,
modułowy, całoroczny SOBIN
V16_A2_Mix
11,9 x 8,2 m, DOM MIESZKALNY
W STANIE DEWELOPERSKIM_WT
2021, Ciepła płyta
fundamentowa + ocieplenie
THERMO + stolarka 3 szybowe
PVC + pokrycie dachu i elewacji
gontem bitumycznym + x3
malowana elewacja +
orynnowanie + instalacja
elektryczna, wodno-
kanalizacyjna + wykończenie
ścian, sufitów + dostawa i
montaż**

Produkt
#V16_A2_Mix_11,9x8,2_DOMMIESZKALNYWST
ANIEDEWELOPERSKIM_WT2021_Cie

319650.00 zł


<https://domyekoarchitektura.pl/dom-59-m2-mieszkalny-modulowy-caloroczny-sobin-v16-a2-mix>




Tel.: +48 856 723 031
Kontakt mailowy: sklep@domyekoarchitektura.pl
www.domyekoarchitektura.pl




All interior area	58.8 m2	Profile	S100_A2	Project	V16_A2_Mix_THERMO_11.8x8.1_S100	Scale
All roof area	69.1 m2	All terrace	26.6 m2	2024-09-27 04:57:33	Drawing name 3D VISUALIZATION	

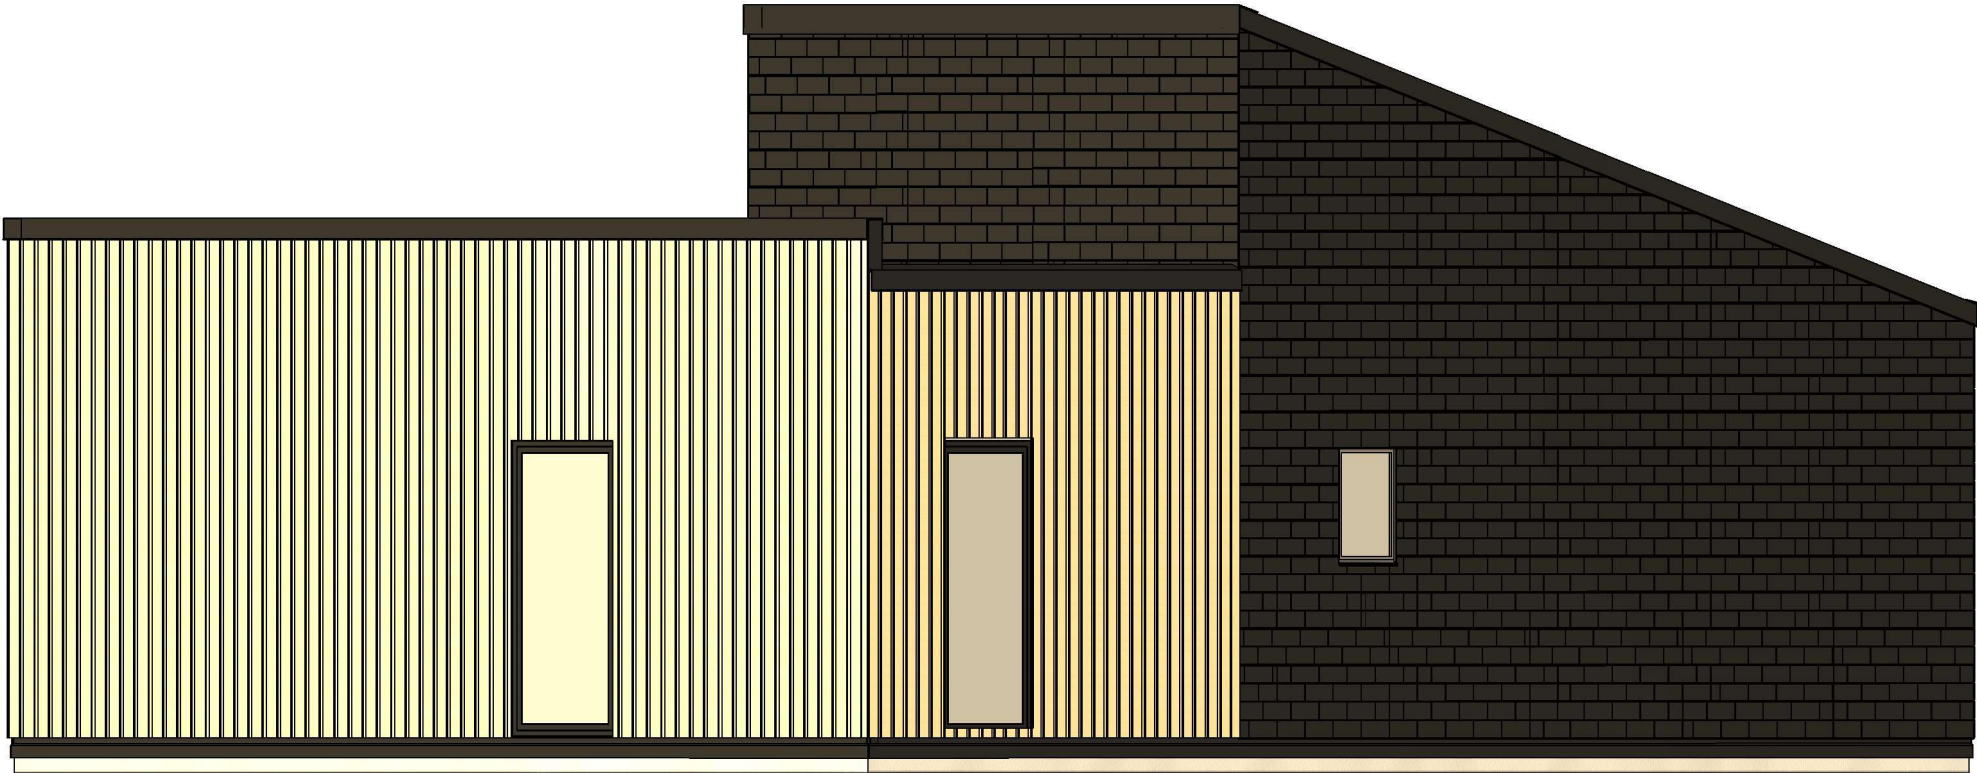


All interior area	58.8 m2	Profile	S100_A2	Project	V16_A2_Mix_THERMO_11.8x8.1_S100	Scale
All roof area	69.1 m2	All terrace	26.6 m2	2024-09-27 04:57:34	Drawing name 3D VISUALIZATION	

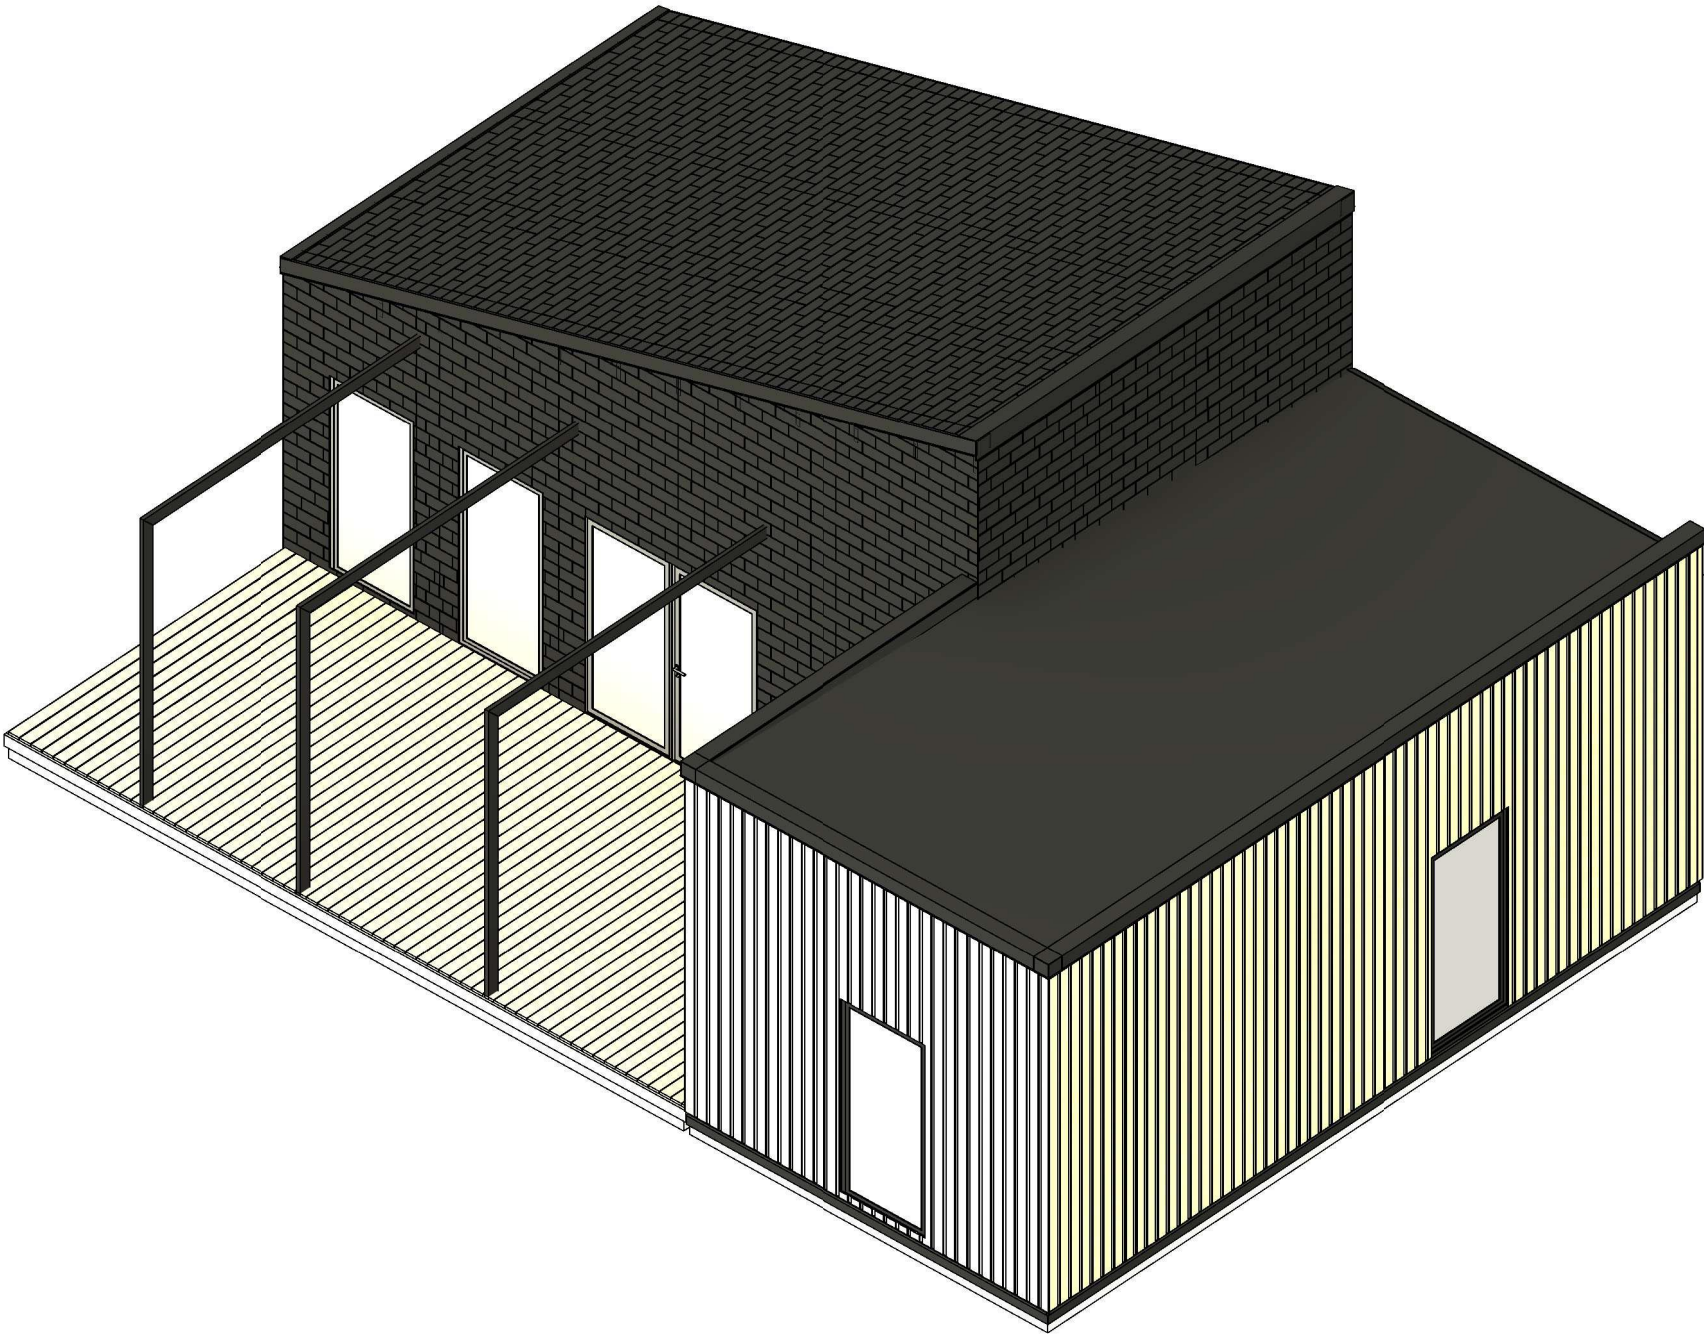

All interior area	58.8 m2	Profile	S100_A2	Project	V16_A2_Mix_THERMO_11.8x8.1_S100	Scale
All roof area	69.1 m2	All terrace	26.6 m2	2024-09-27 04:57:35	Drawing name 3D VISUALIZATION	

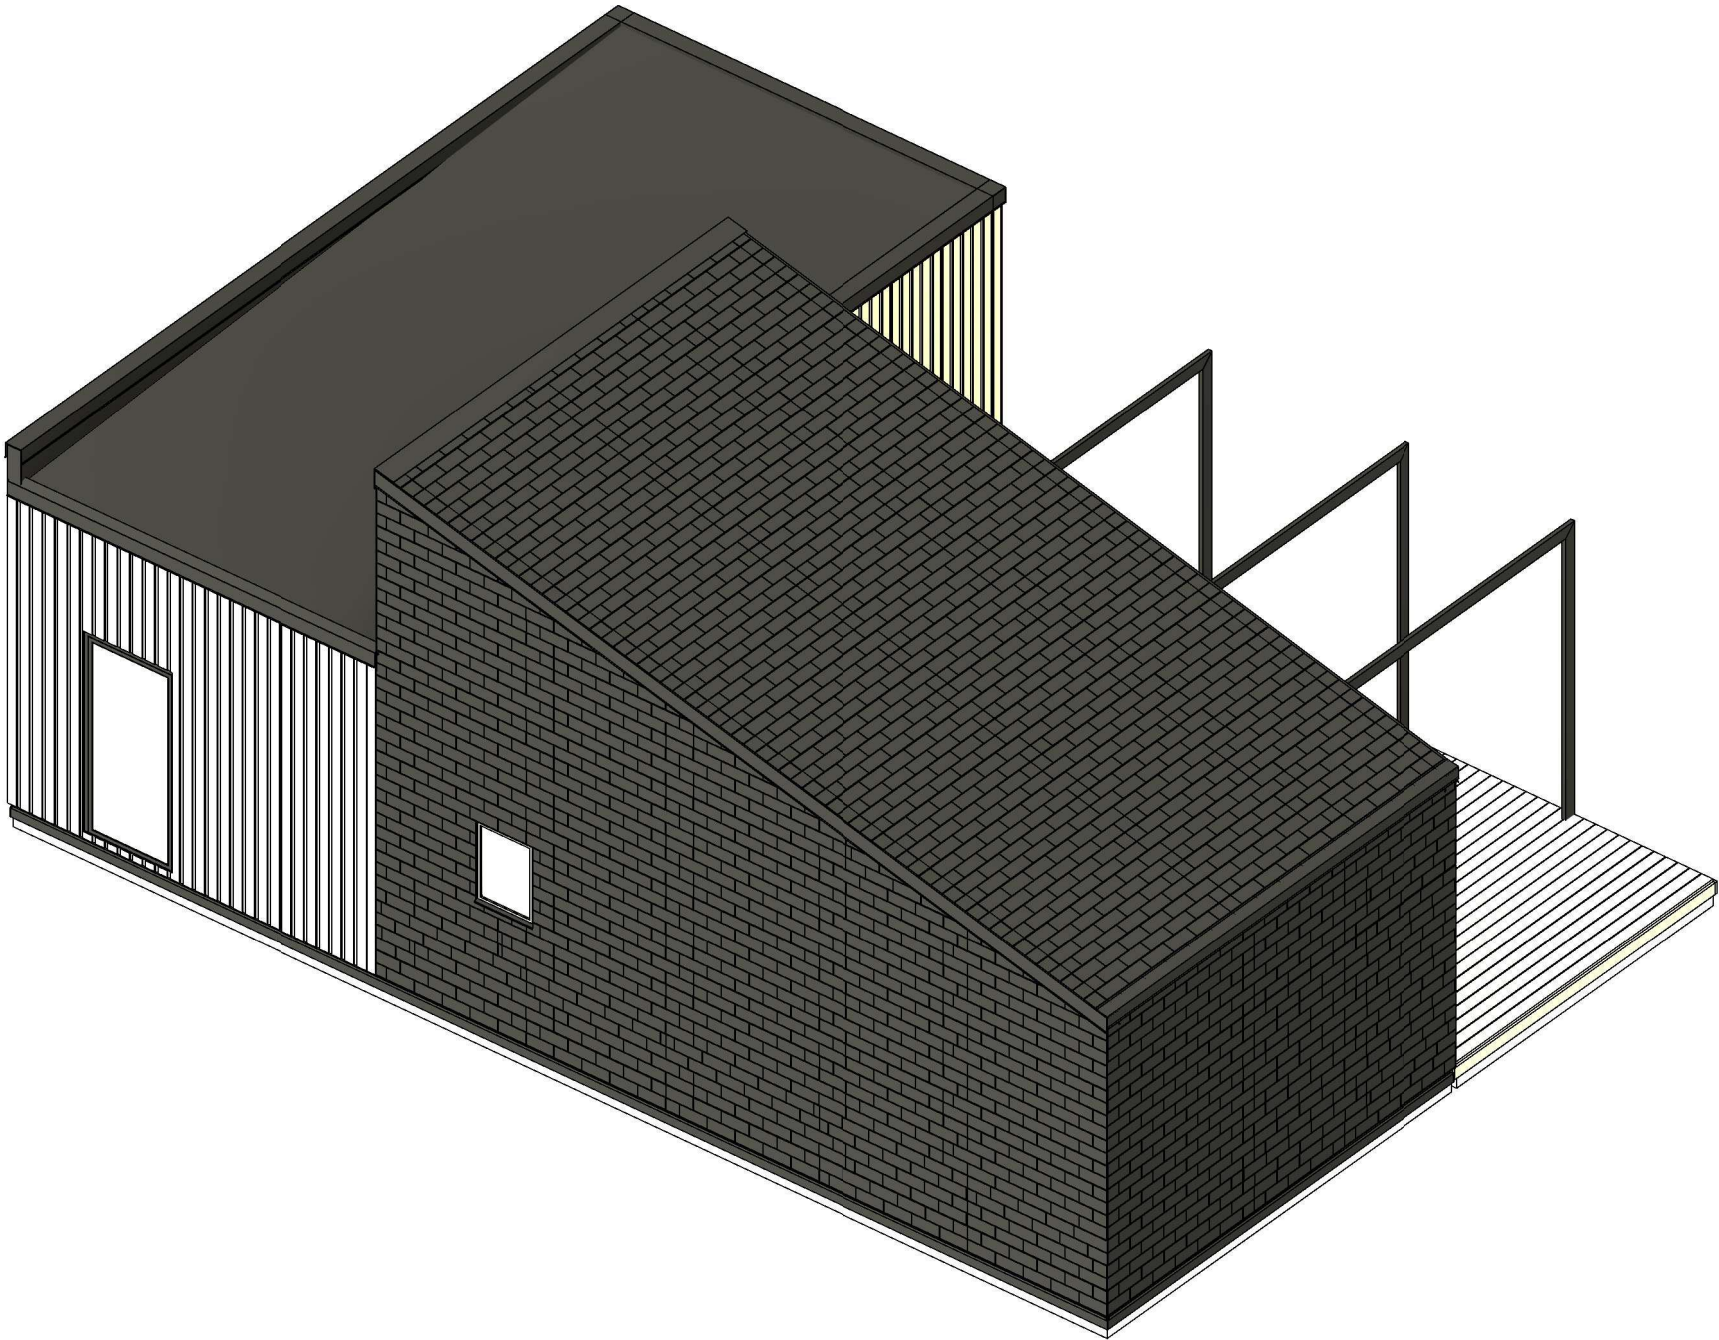


All interior area	58.8 m2	Profile	S100_A2	Project	V16_A2_Mix_THERMO_11.8x8.1_S100	Scale
All roof area	69.1 m2	All terrace	26.6 m2	2024-09-27 04:57:36	Drawing name 3D VISUALIZATION	

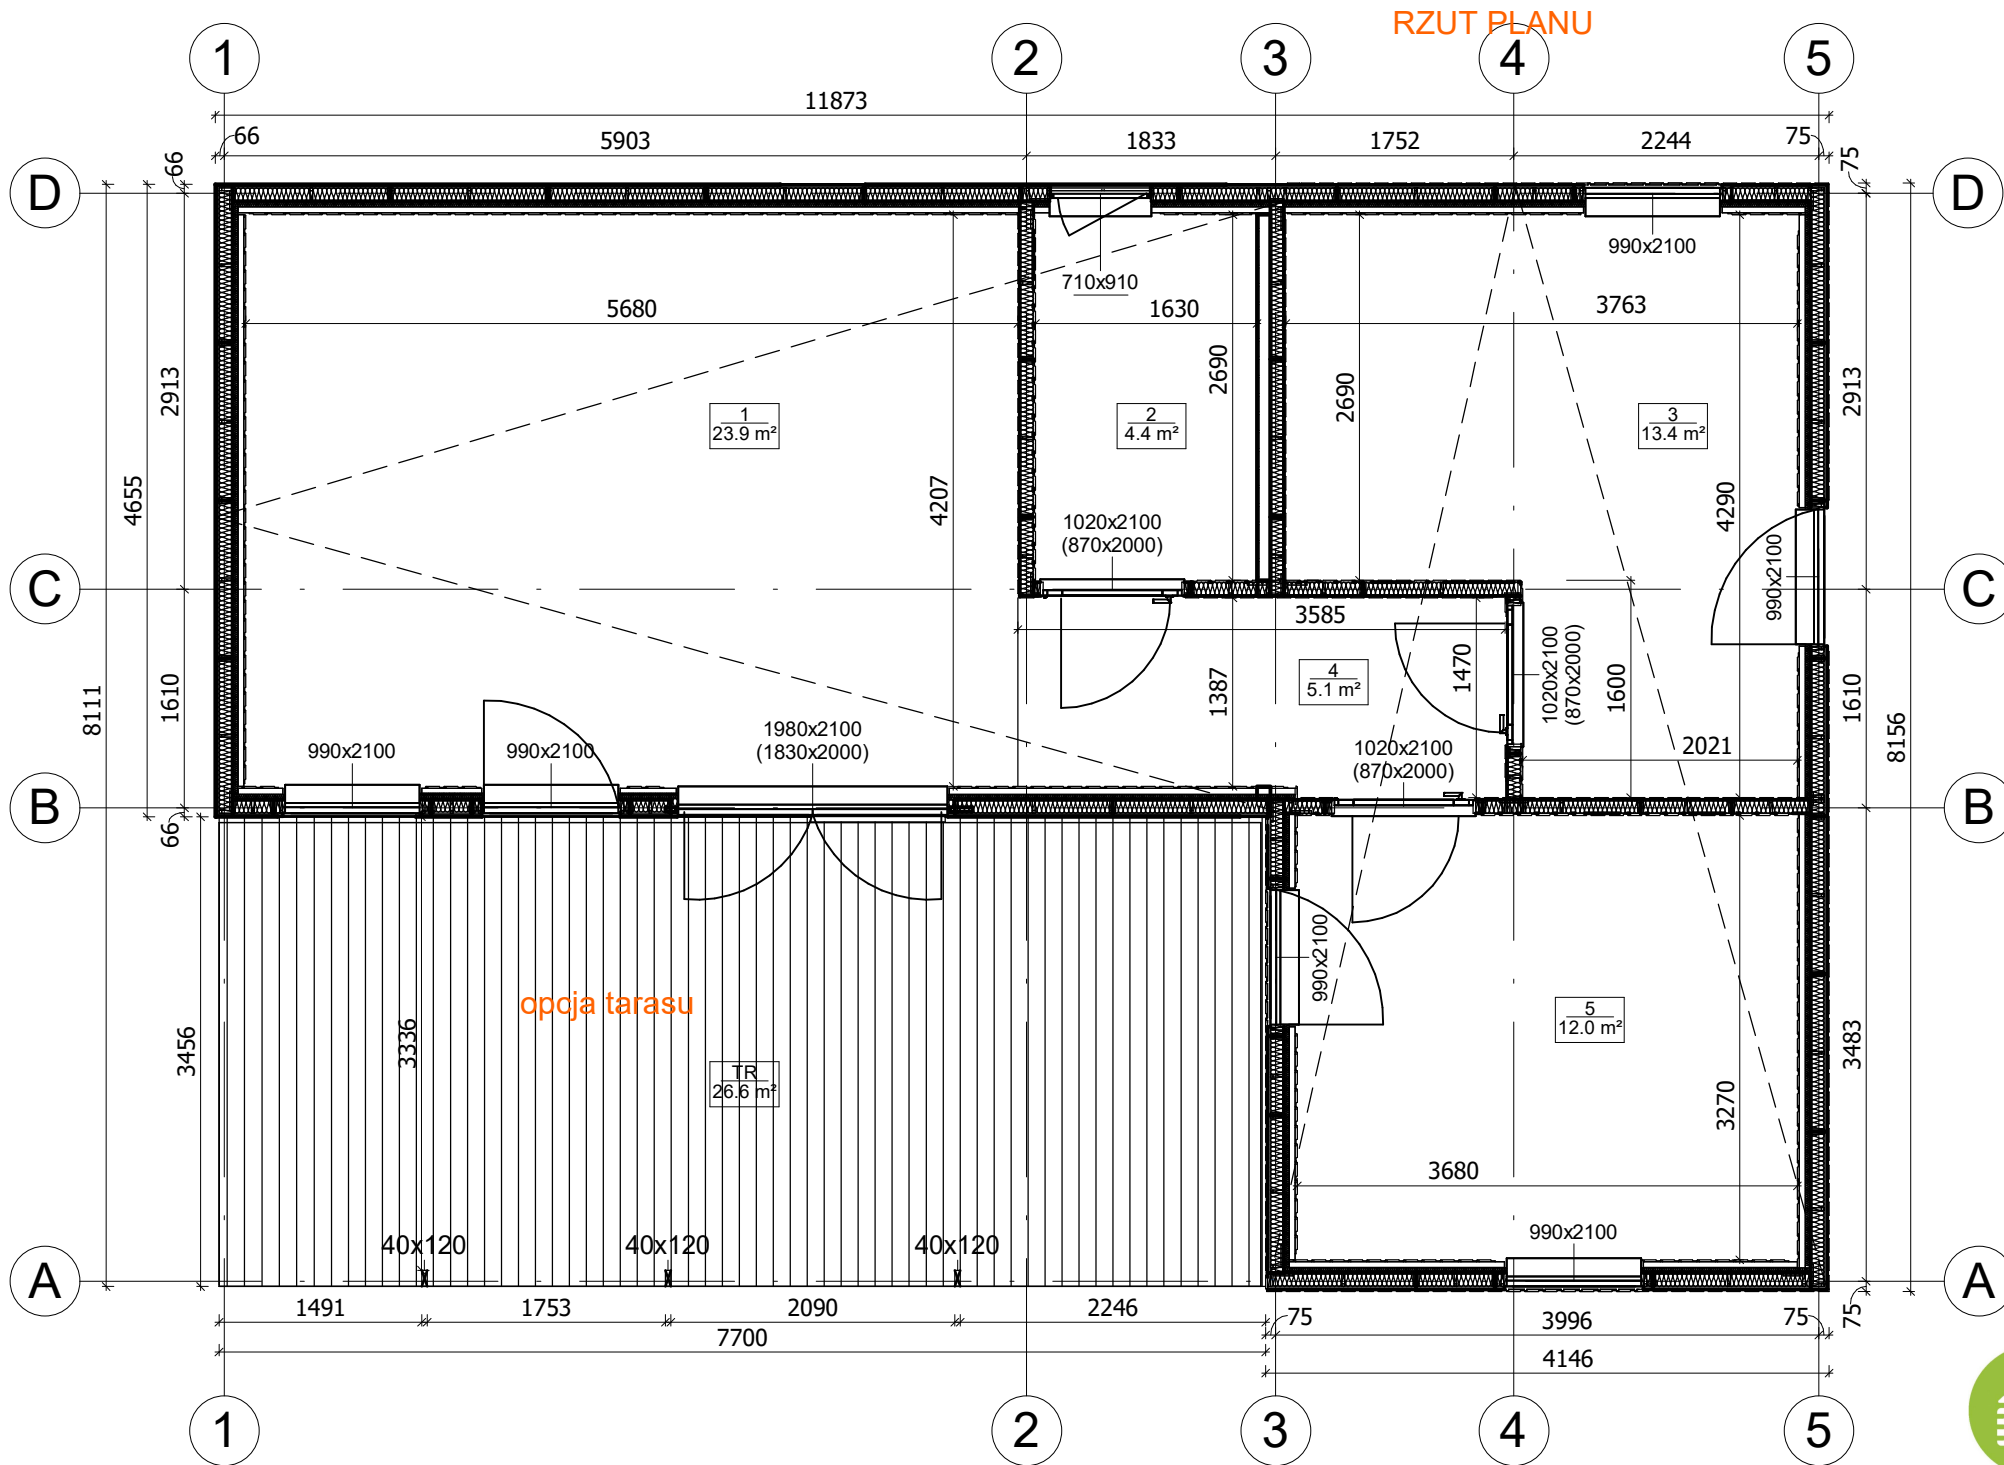

All interior area	58.8 m2	Profile	S100_A2	Project	V16_A2_Mix_THERMO_11.8x8.1_S100	Scale
All roof area	69.1 m2	All terrace	26.6 m2	2024-09-27 04:53:33	Drawing name 1 FLOOR PLAN	1 : 57

PRZEKROJ

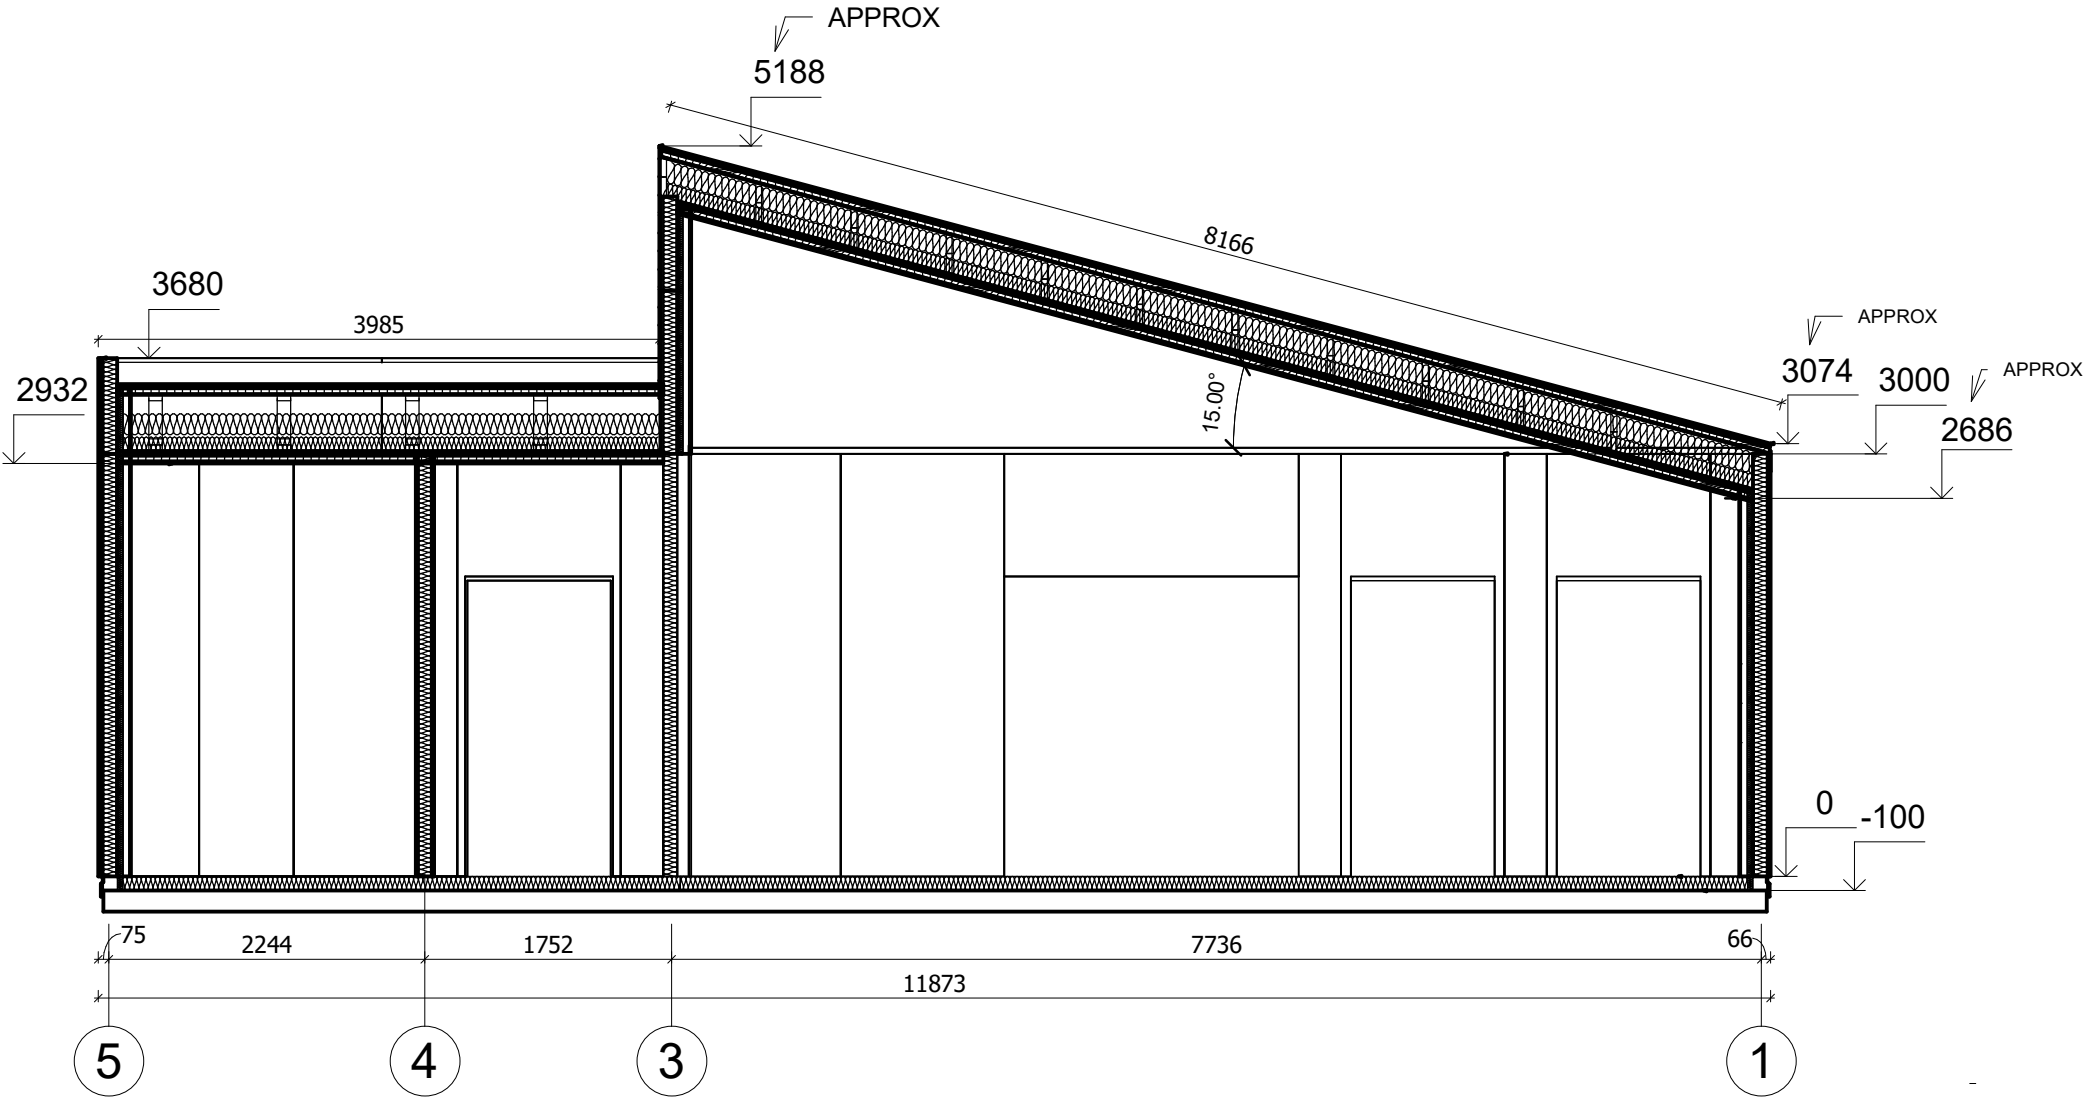

All interior area	58.8 m2	Profile	S100_A2	Project	V16_A2_Mix_THERMO_11.8x8.1_S100	Scale
All roof area	69.1 m2	All terrace	26.6 m2	2024-09-27 05:02:56	Drawing name VERTICAL SECTION B-51	1 : 55