



**Dom 70 m² mieszkalny,
modułowy, całoroczny TUREW
V12_A4_Mix
8,3 x 9,8 m, DOM MIESZKALNY
W STANIE DEWELOPERSKIM_WT
2021, Ciepła płyta
fundamentowa+ system
ociepleń THERMO+ stolarka 3
szybowe PVC+ elewacja beton
fakturowany + x3 malowana
elewacja+ pokrycie dachu i
orynnowanie+ instalacja
elektryczna, wodno-
kanalizacyjna+ wykończenie
ścian, sufitów+ dostawa i
montaż**

Produkt
#V12_A4_8,3x9,8_DOMMIESZKALNYWSTANIED
EWELOPERSKIM_WT2021_Cieplapł

400320.00 zł

460370.00-zł / Zaoszczędzisz : 60050.00 zł


Najniższa cena w ciągu ostatnich 30 dni **460370.00 zł**

Cena obowiązuje przez 15 dni


<https://domyekoarchitektura.pl/dom-70-m2-mieszkalny-modulowy-caloroczny-turew-v12-a4-mix>



Tel.: +48 856 723 031
Kontakt mailowy: sklep@domyekoarchitektura.pl
www.domyekoarchitektura.pl

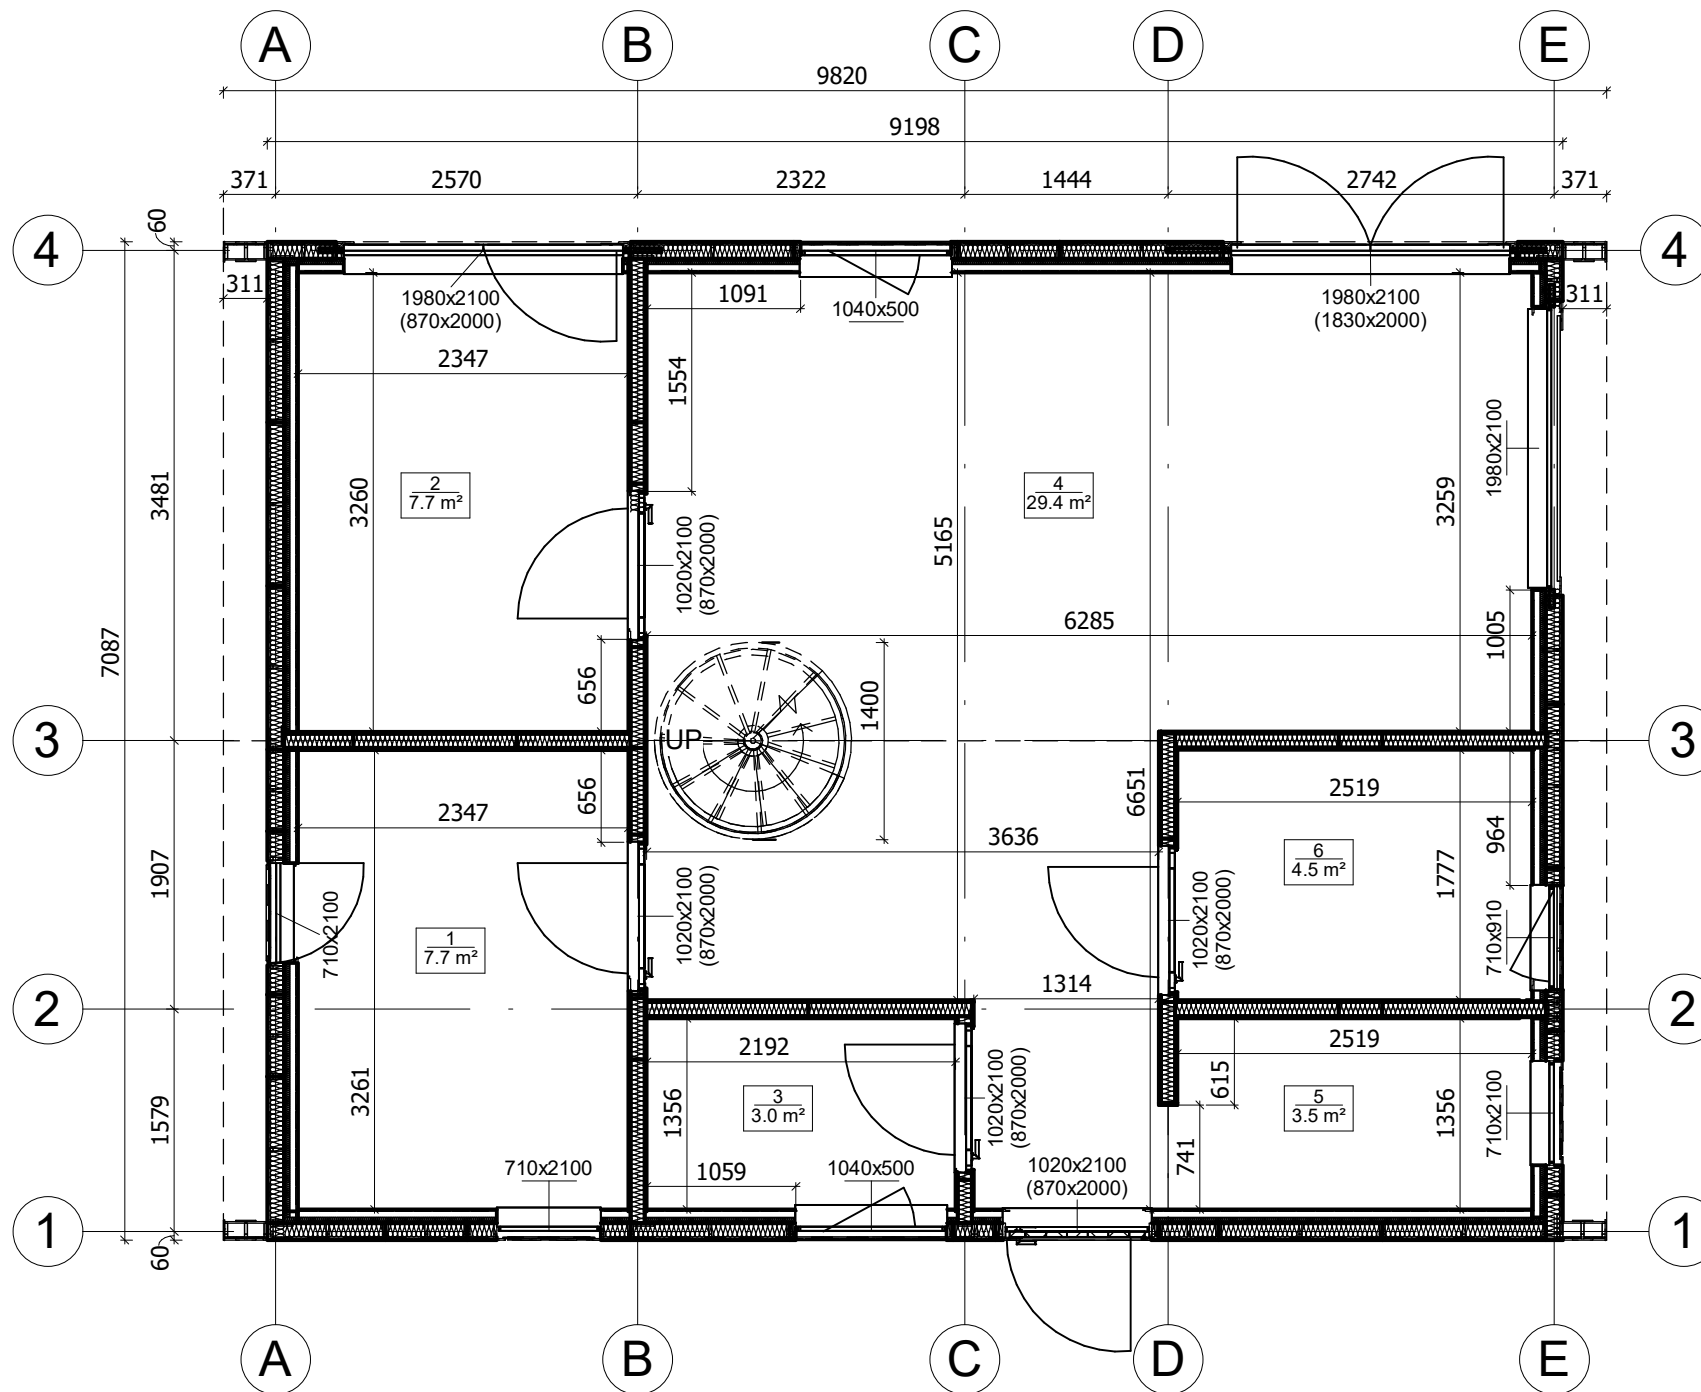


All interior area	69.9 m2	Profile	S100_A1	Project	V12_A1_THERMO 9.8x7_S100	Scale
All roof area	90.2 m2	All terrace		2024-10-25 08:25:39	Drawing name 1 FLOOR PLAN	1 : 55

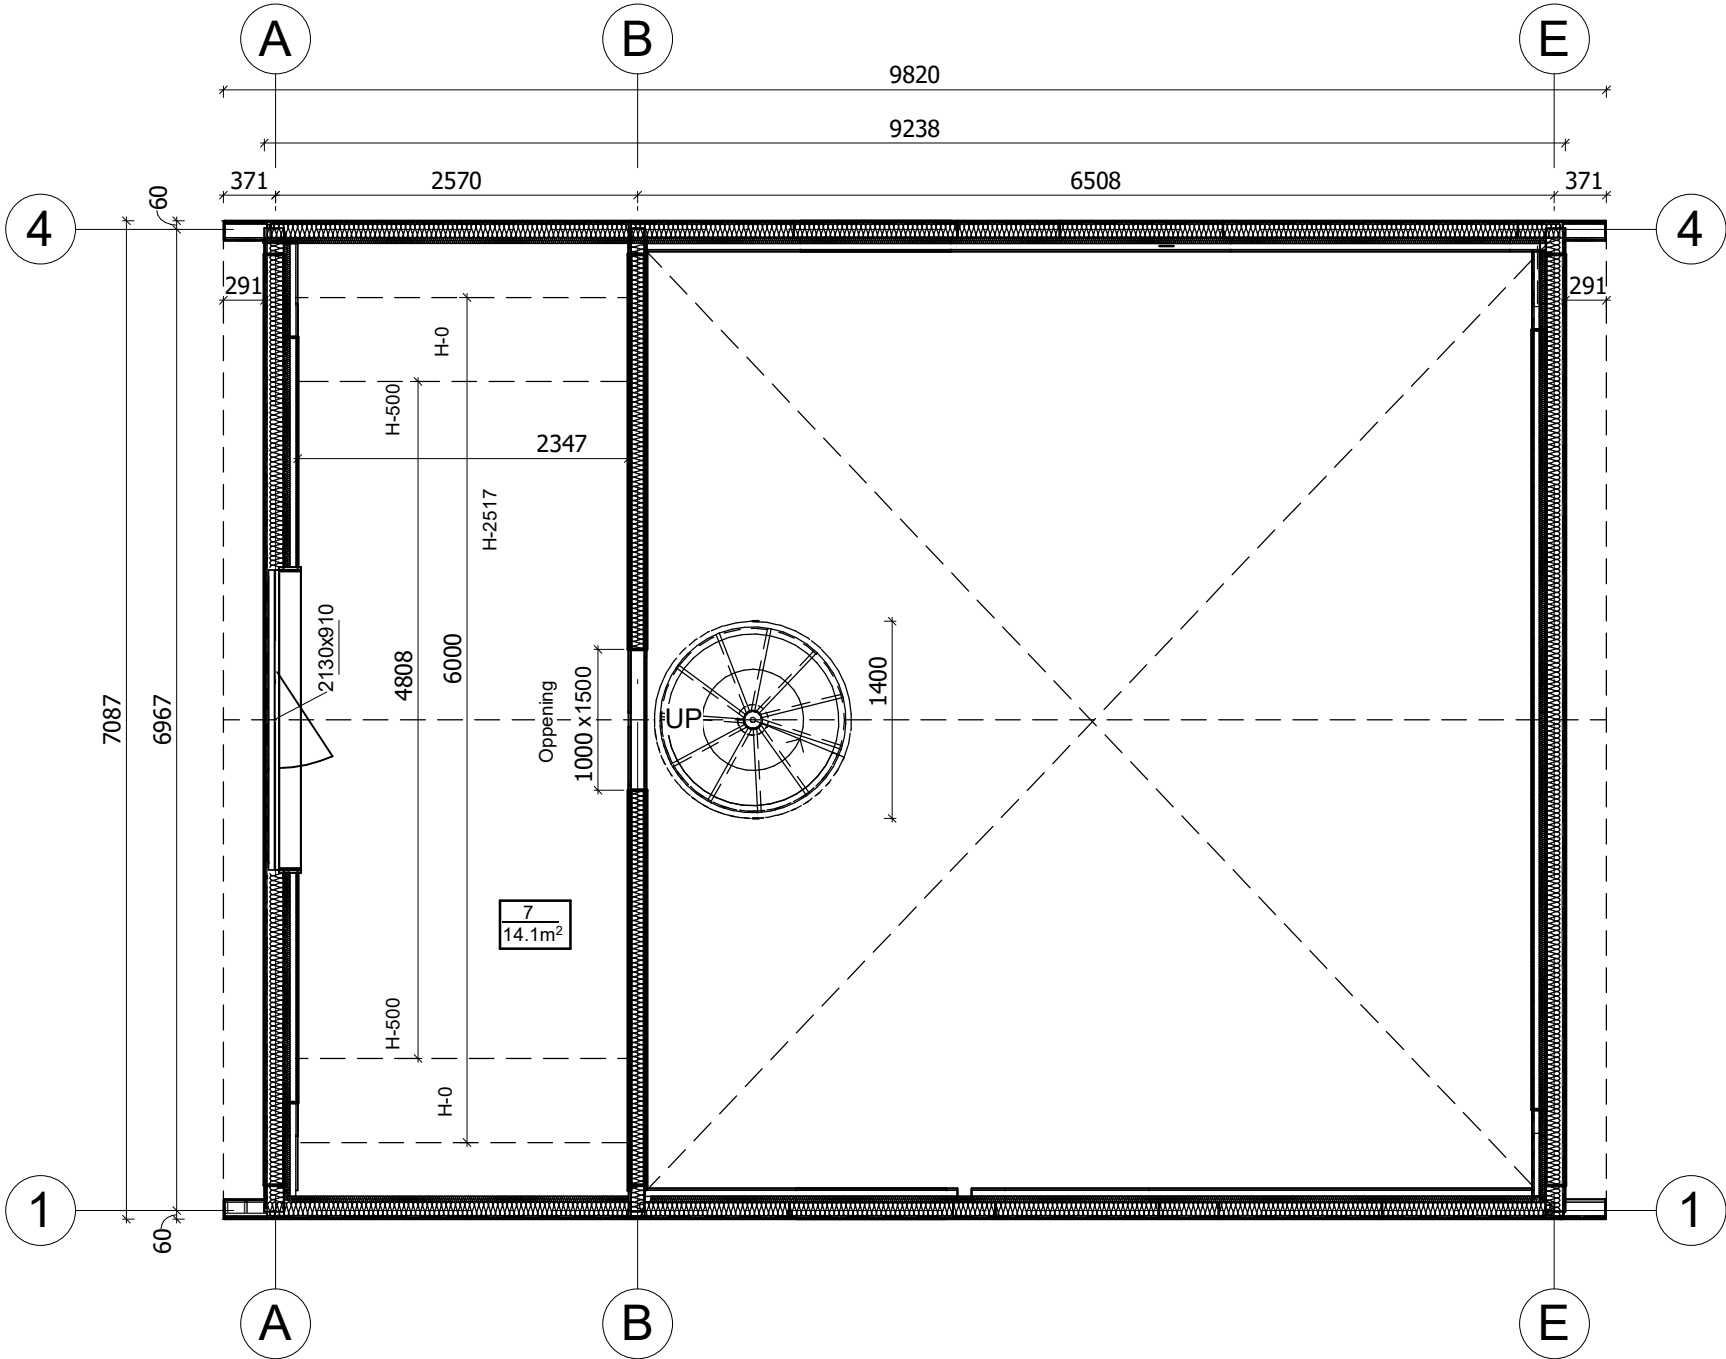

All interior area	69.9 m2	Profile	S100_A1	Project	V12_A1_THERMO 9.8x7_S100	Scale
All roof area	90.2 m2	All terrace		2024-10-25 08:25:42	Drawing name 2 FLOOR PLAN	1 : 55

PRZEKROJ

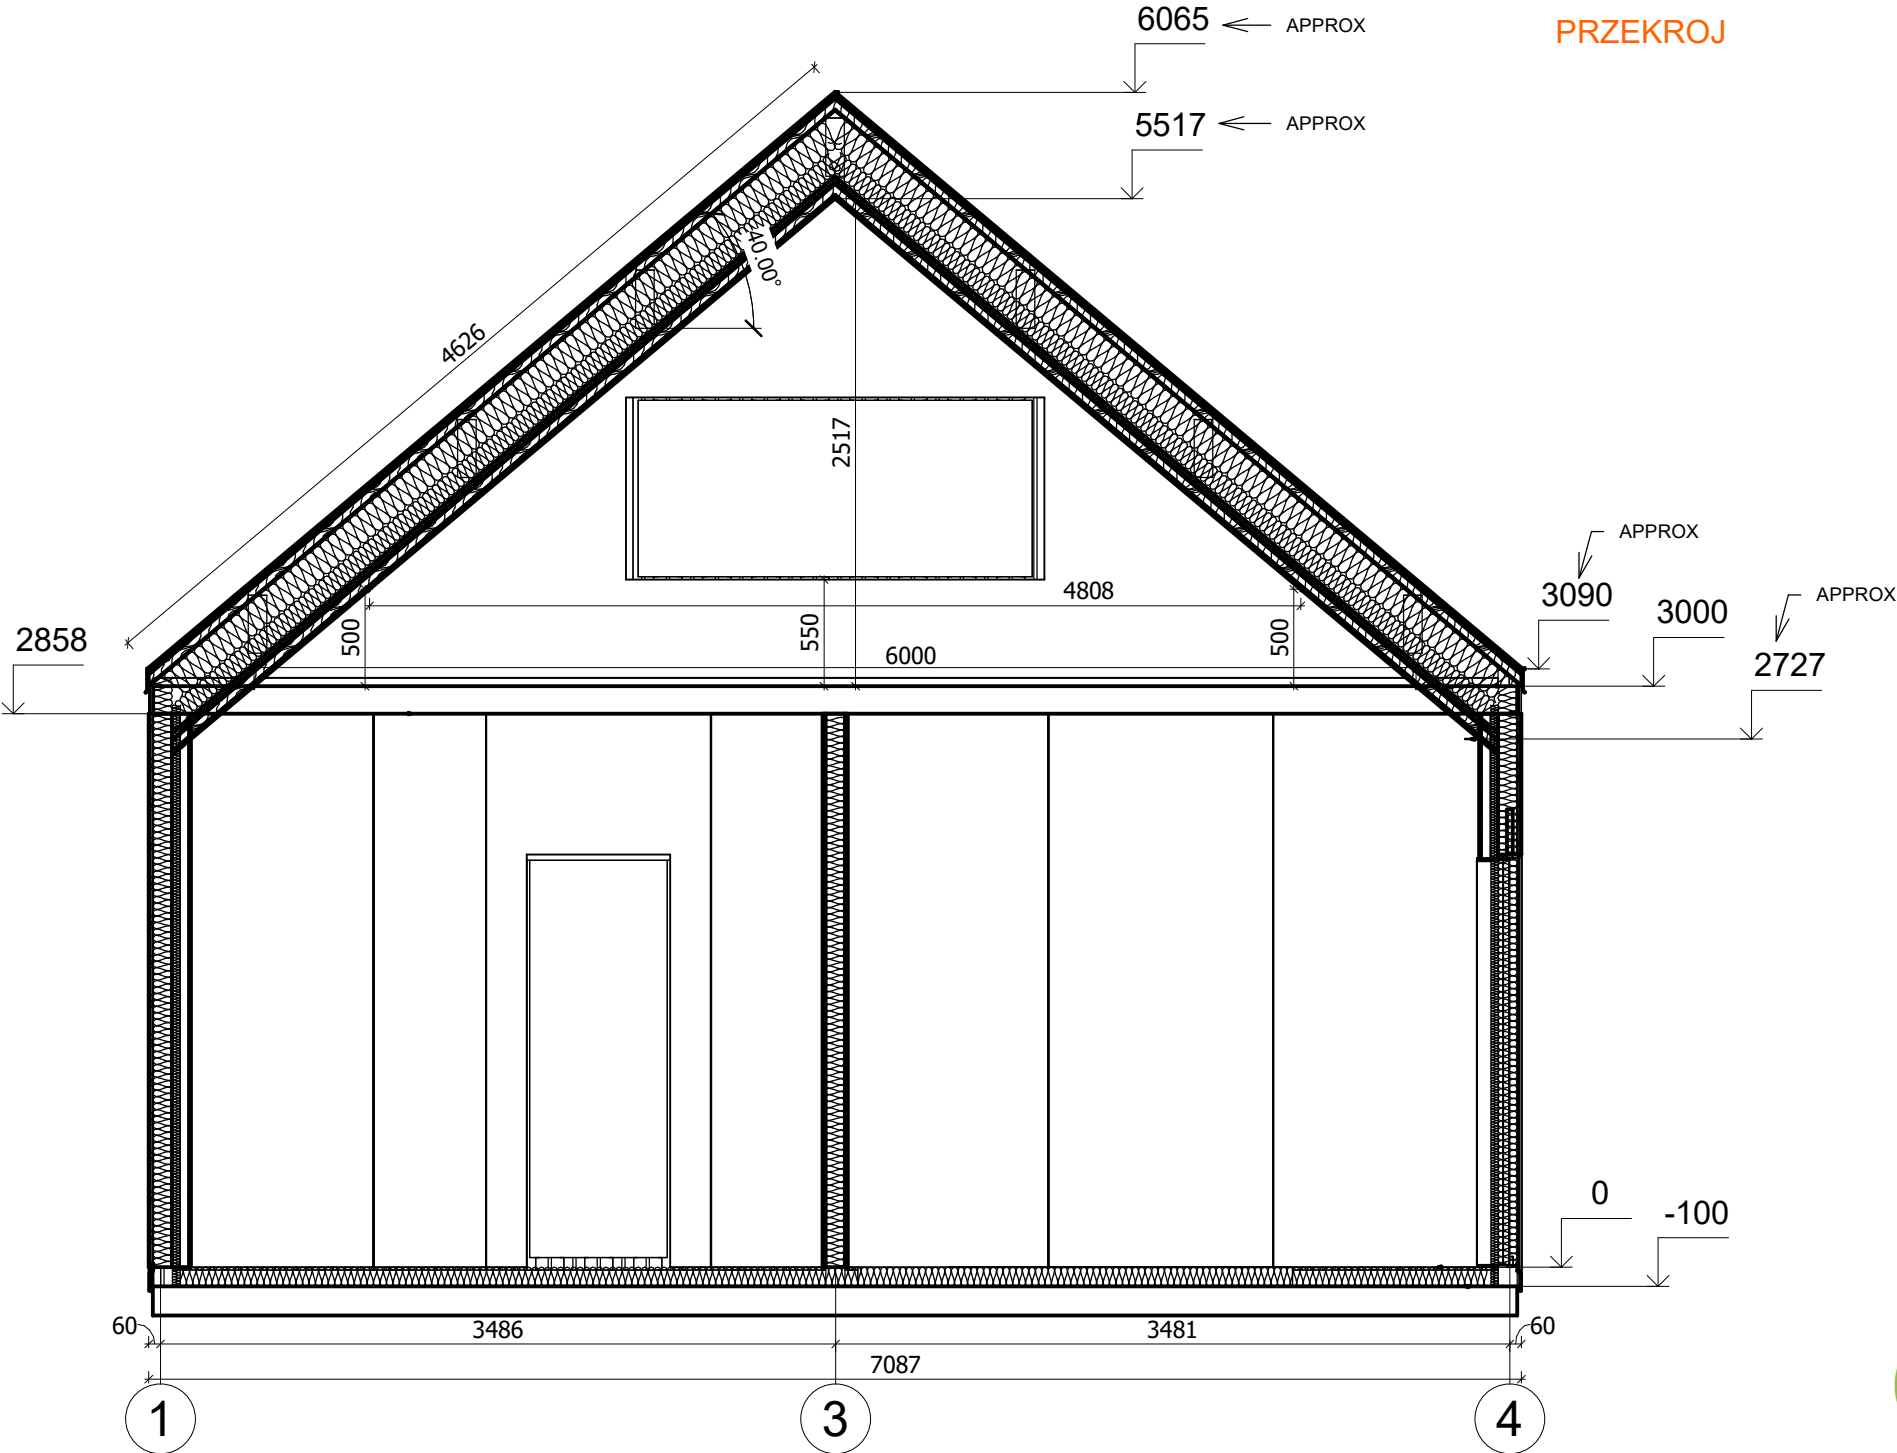

All interior area	69.9 m2	Profile	S100_A1	Project	V12_A1_THERMO 9.8x7_S100	Scale	
All roof area	90.2 m2	All terrace		2024-09-28 07:34:53	Drawing name	VERTICAL SECTION A-14	1 : 40