



**Dom 49 m² mieszkalny,
modułowy, całoroczny RZYM
V3_A2
8,1 x 8,2 m, DOM MIESZKALNY
W STANIE PODSTAWOWYM_WT
2021, System ociepleń THERMO
+ stolarka 3 szybowe PVC +
pokrycie dachu i elewacji
gontem bitumycznym + dostawa
i montaż zestawu**

Produkt

#V3_A2_8,1x8,2_DOMMIESZKALNYWSTANIEPO
DSTAWOWYM_WT2021_Systemociep


175710.00 zł

<https://domyekoarchitektura.pl/dom-49-m2-mieszkalny-modulowy-caloroczny-rzym-v3-a2>




Tel.: +48 856 723 031

Kontakt mailowy: sklep@domyekoarchitektura.pl
www.domyekoarchitektura.pl

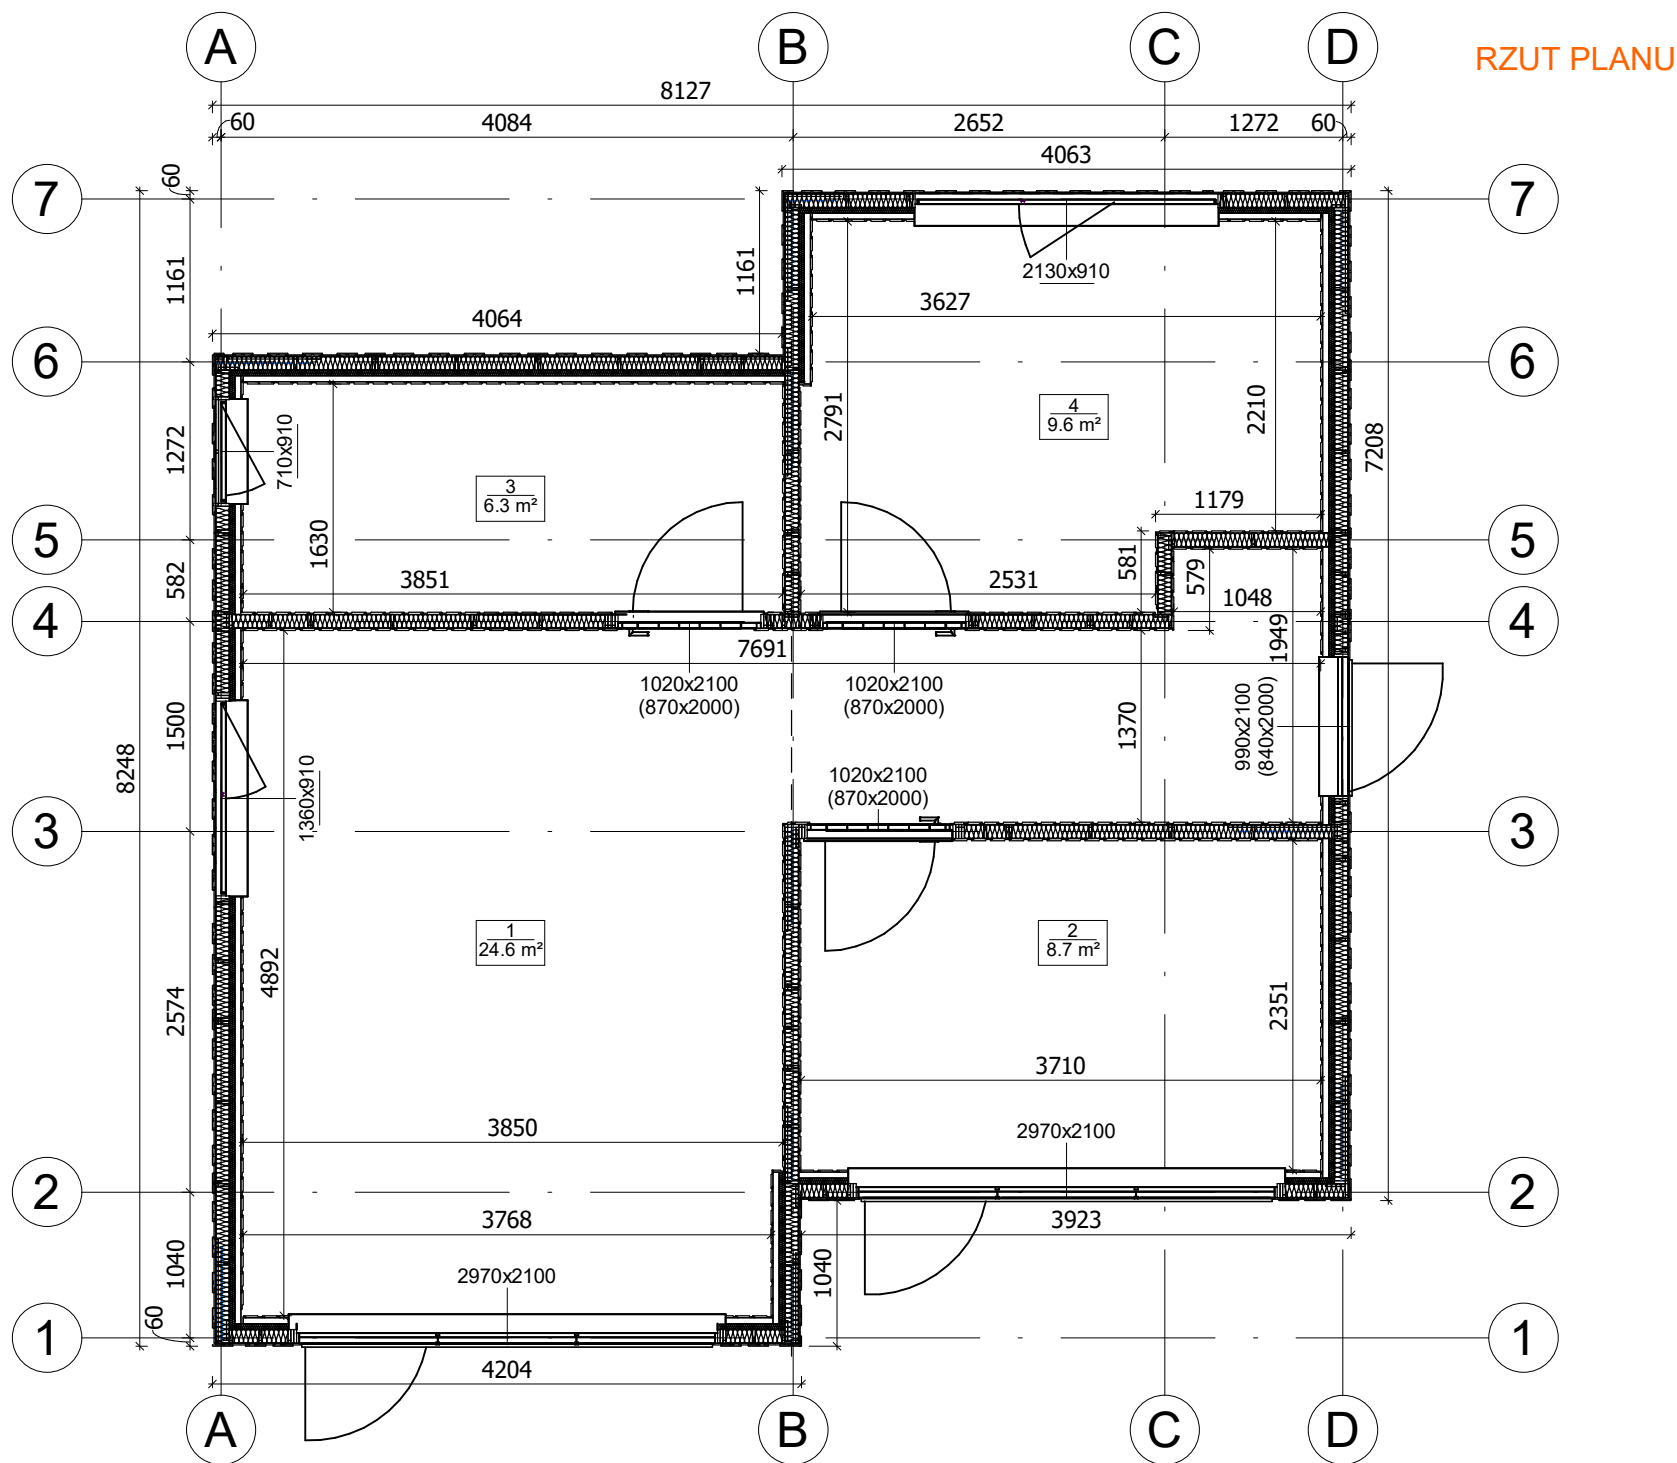


All interior area	49.2 m ²	Profile	S100_A1	Project	V3_A1_THERMO_8.1x8.2_S100	Scale
All roof area	62.2 m ²	All terrace	-	10/27/2023 2:50:47 PM	Drawing name	1 FLOOR PLAN
						1 : 55


PRZEKROJ

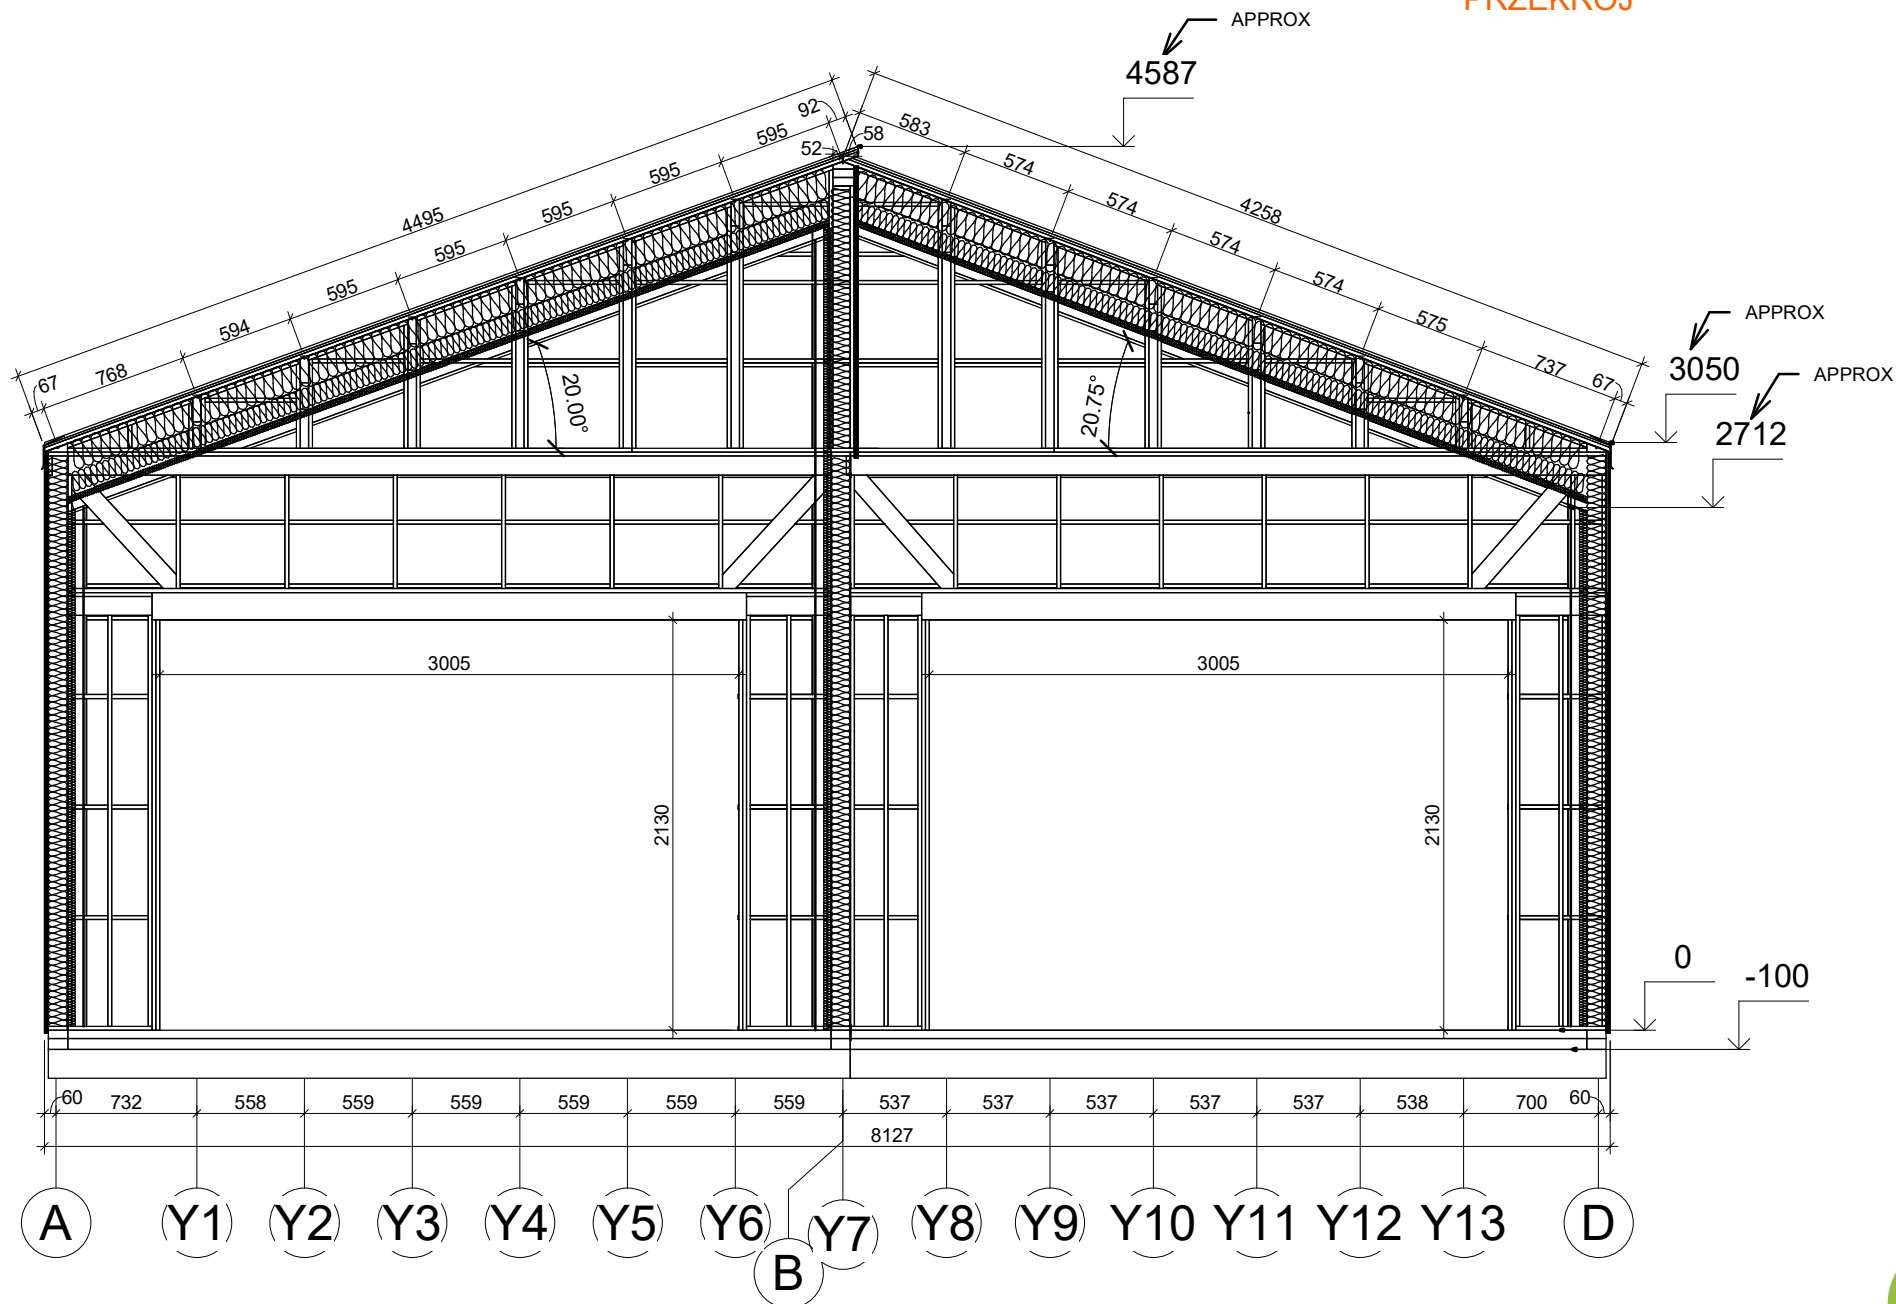

All interior area	49.2 m2	Profile	S100_A1	Project	V3_A1_THERMO_8.1x8.2_S100	Scale
All roof area	62.2 m2	All terrace	-	10/27/2023 4:49:47 PM	Drawing name	VERTICAL SECTION 1-AB / 2-BD
						1 : 40

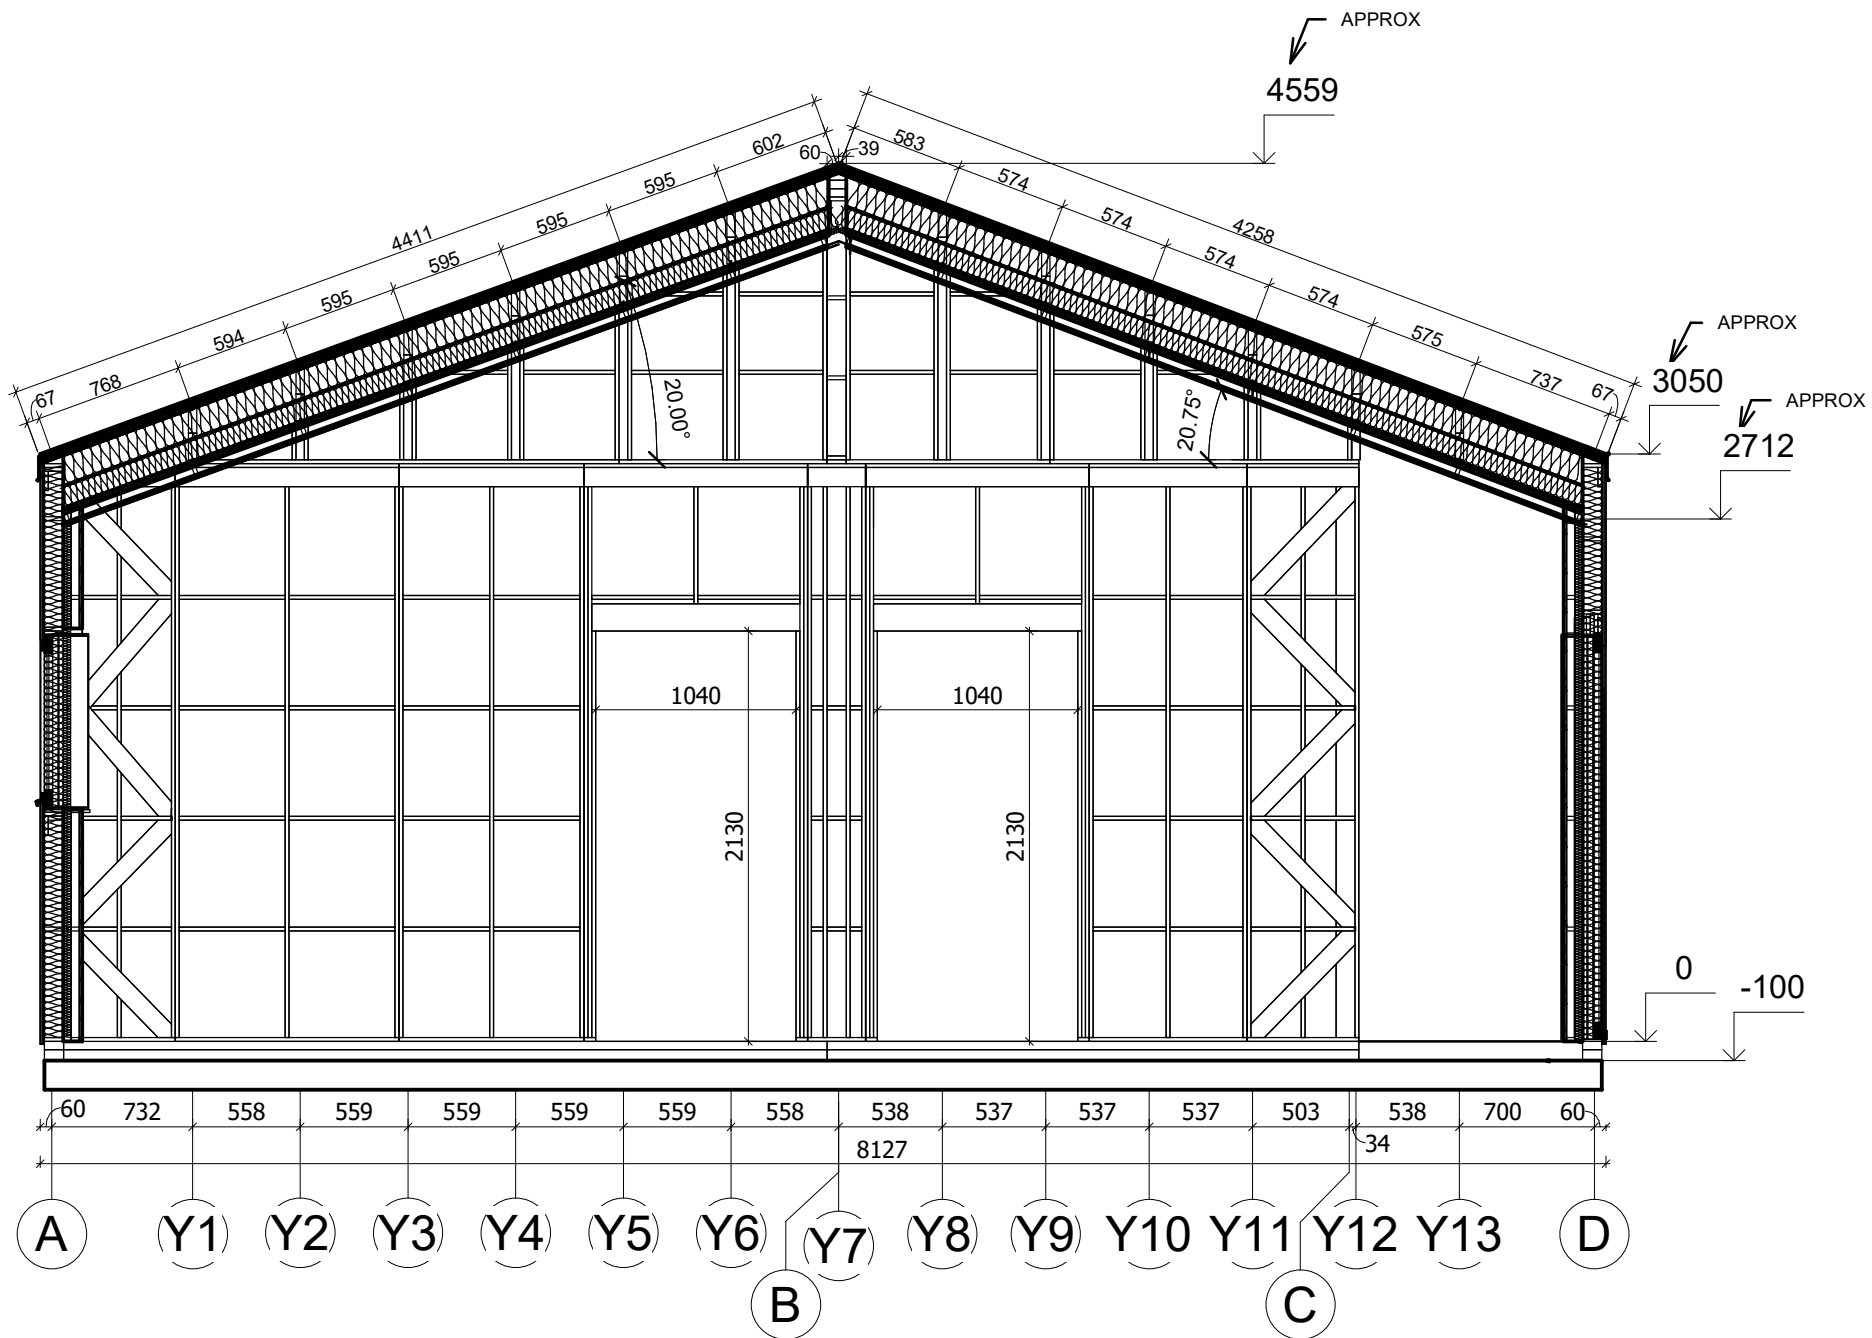

All interior area	49.2 m2	Profile	S100_A1	Project	V3_A1_THERMO_8.1x8.2_S100	Scale
All roof area	62.2 m2	All terrace	-	10/27/2023 4:49:48 PM	Drawing name	VERTICAL SECTION 4-AD
						1 : 40

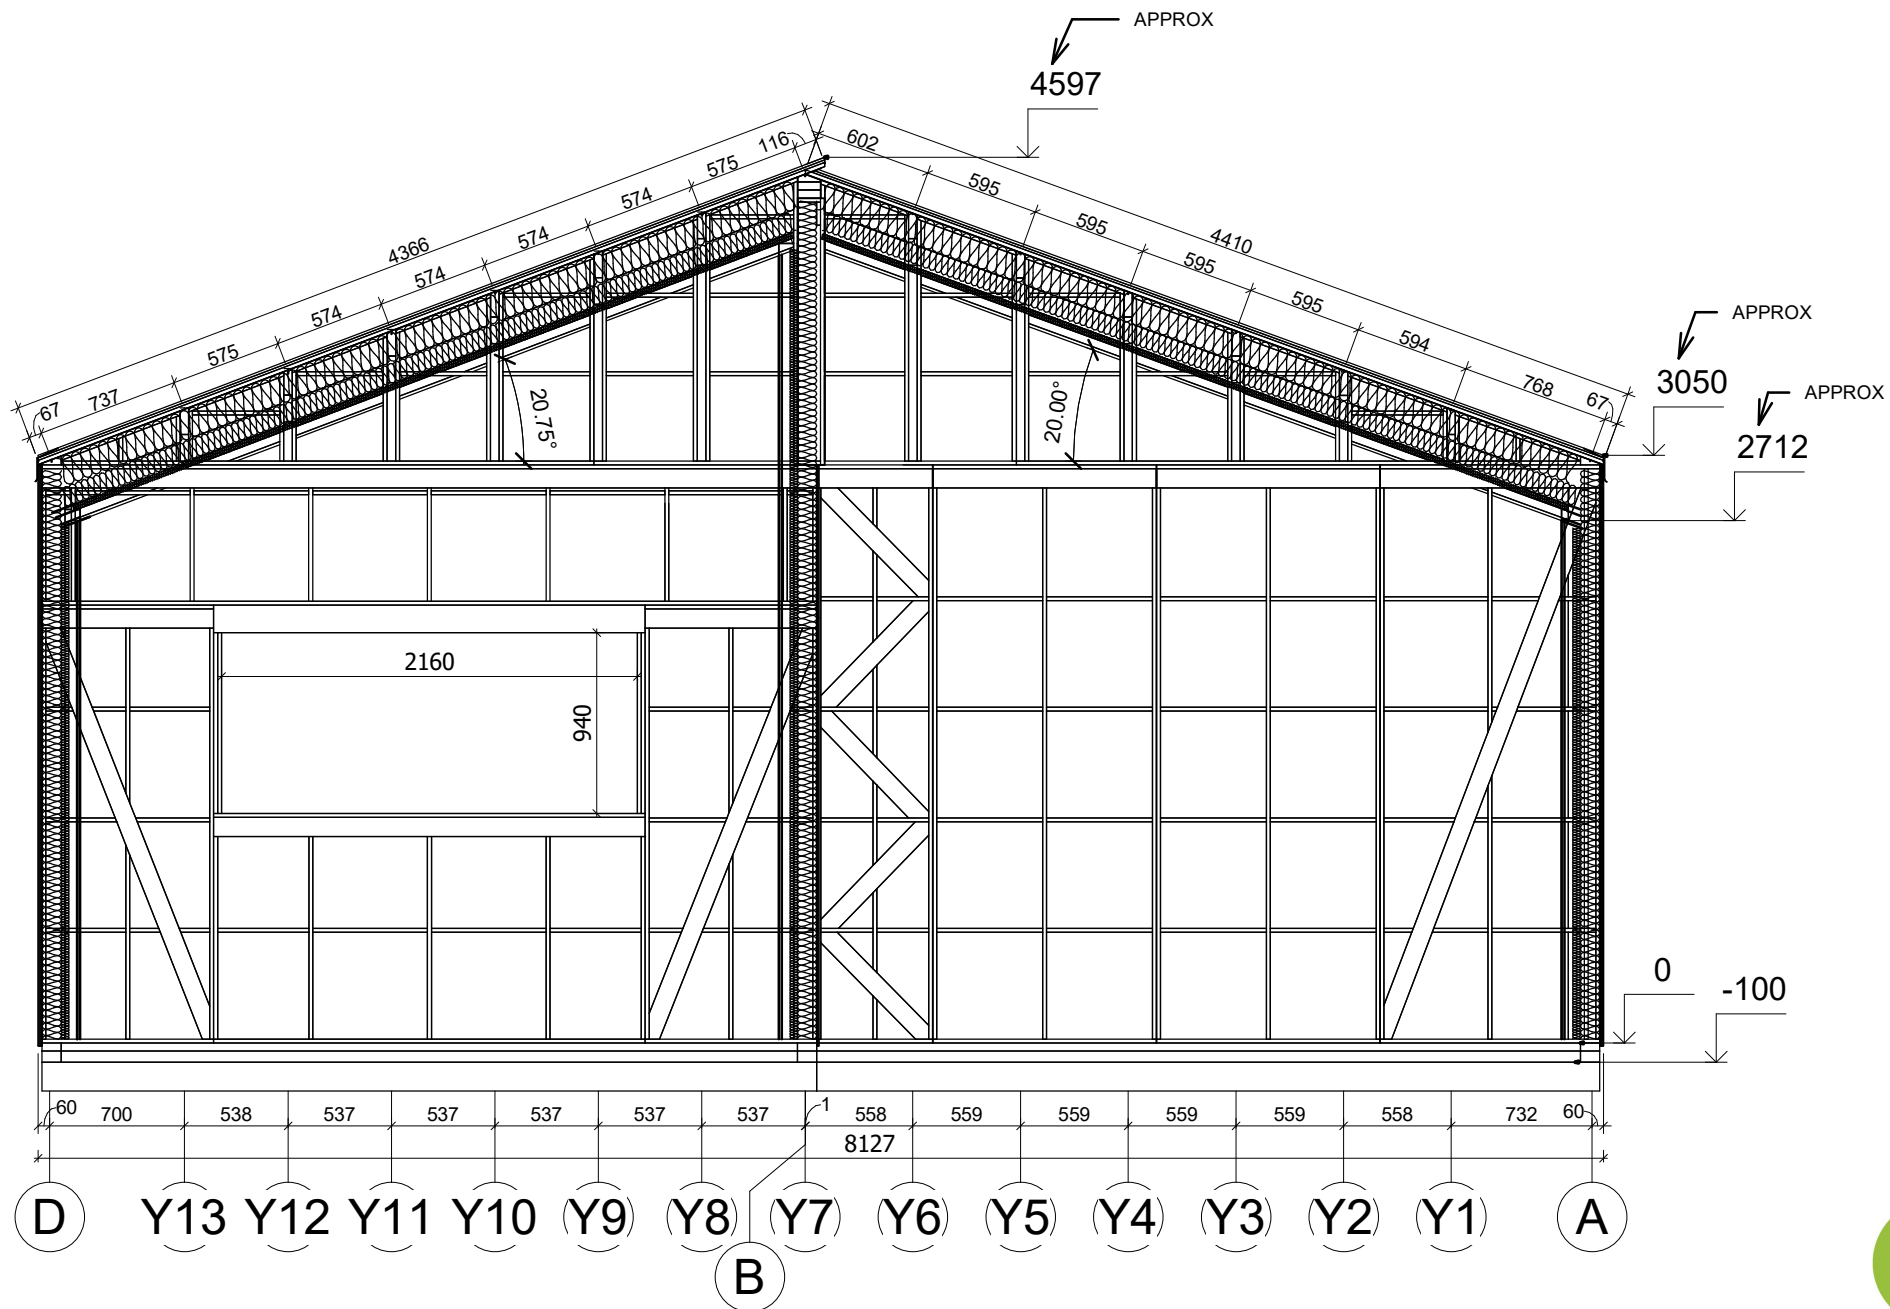

All interior area	49.2 m2	Profile	S100_A1	Project	V3_A1_THERMO_8.1x8.2_S100	Scale
All roof area	62.2 m2	All terrace	-	10/27/2023 4:49:49 PM	Drawing name VERTICAL SECTION 7-DB/5-BA	1 : 40