



**Dom 24 m² mieszkalny,
modułowy, całoroczny GORAJ
V7_A1
4,8 x 4,6 m, DOM MIESZKALNY
W STANIE DEWELOPERSKIM_WT
2021, Ciepła płyta
fundamentowa + system
ociepleń THERMO + stolarka 3
szybowe PVC + trzykrotne
malowana elewacja + pokrycie
dachu i orynowanie +
instalacja elektryczna, wodno-
kanalizacyjna + wykończenie
ścian wewnętrznych, sufitów +
dostawa i montaż**


Produkt
#V7_A1_4,8x4,6_DOMMIESZKALNYWSTANIEDE
WELOPERSKIM_WT2021_Ciepłapły

117080.00 zł


<https://domyekoarchitektura.pl/dom-24-m2-mieszkalny-modulowy-caloroczny-sawin-v7-a1>




Tel.: +48 856 723 031
Kontakt mailowy: sklep@domyekoarchitektura.pl
www.domyekoarchitektura.pl

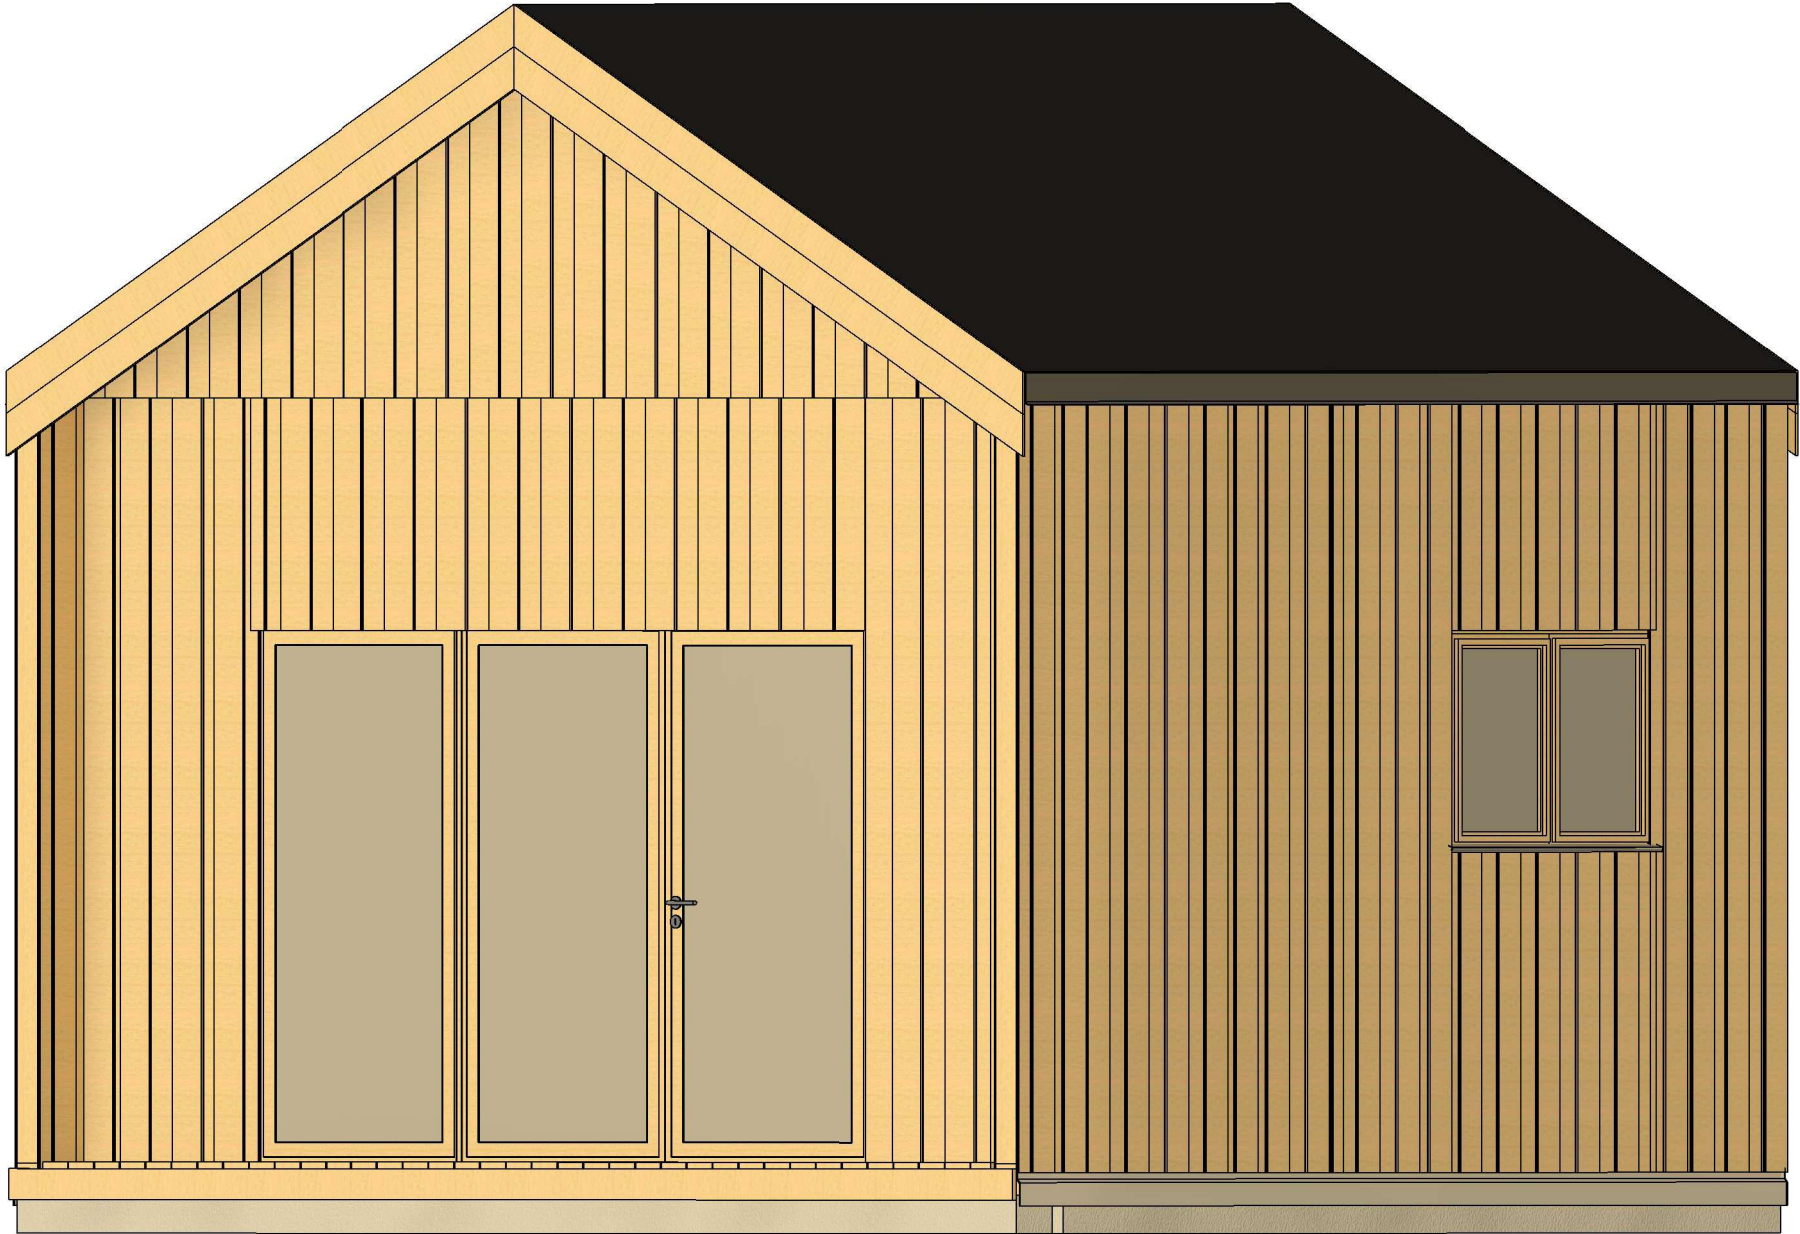


All interior area	23.5 m2	Profile	S100_A1	Project	V7_A1_THERMO_4.8x4.9_S100	Scale
All roof area	28.2 m2	All terrace	0.2 m2	2025-11-29 04:17:45	Drawing name 3D VISUALIZATION	

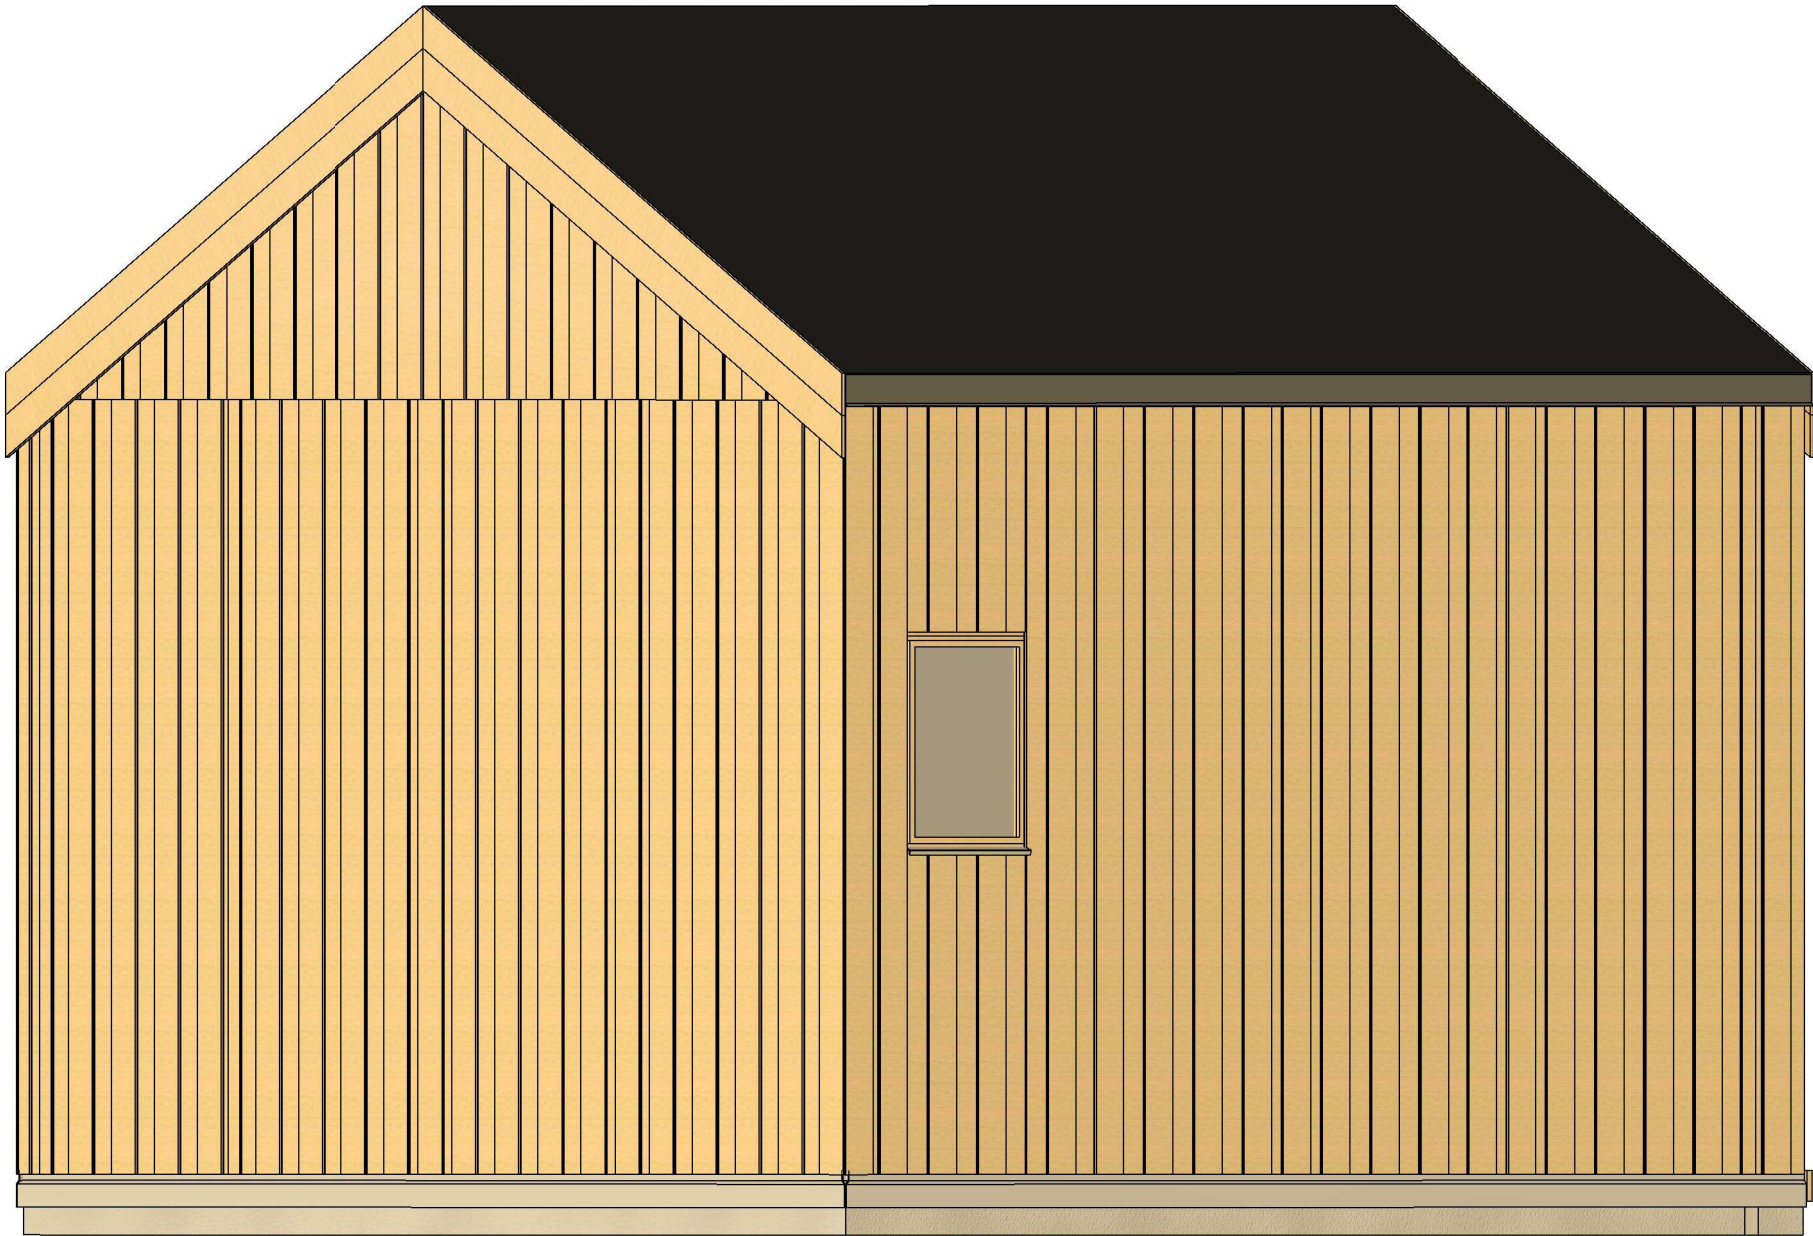

All interior area	23.5 m2	Profile	S100_A1	Project	V7_A1_THERMO_4.8x4.9_S100	Scale
All roof area	28.2 m2	All terrace	0.2 m2	2025-11-29 04:17:47	Drawing name 3D VISUALIZATION	

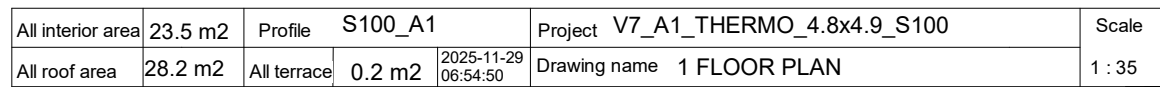

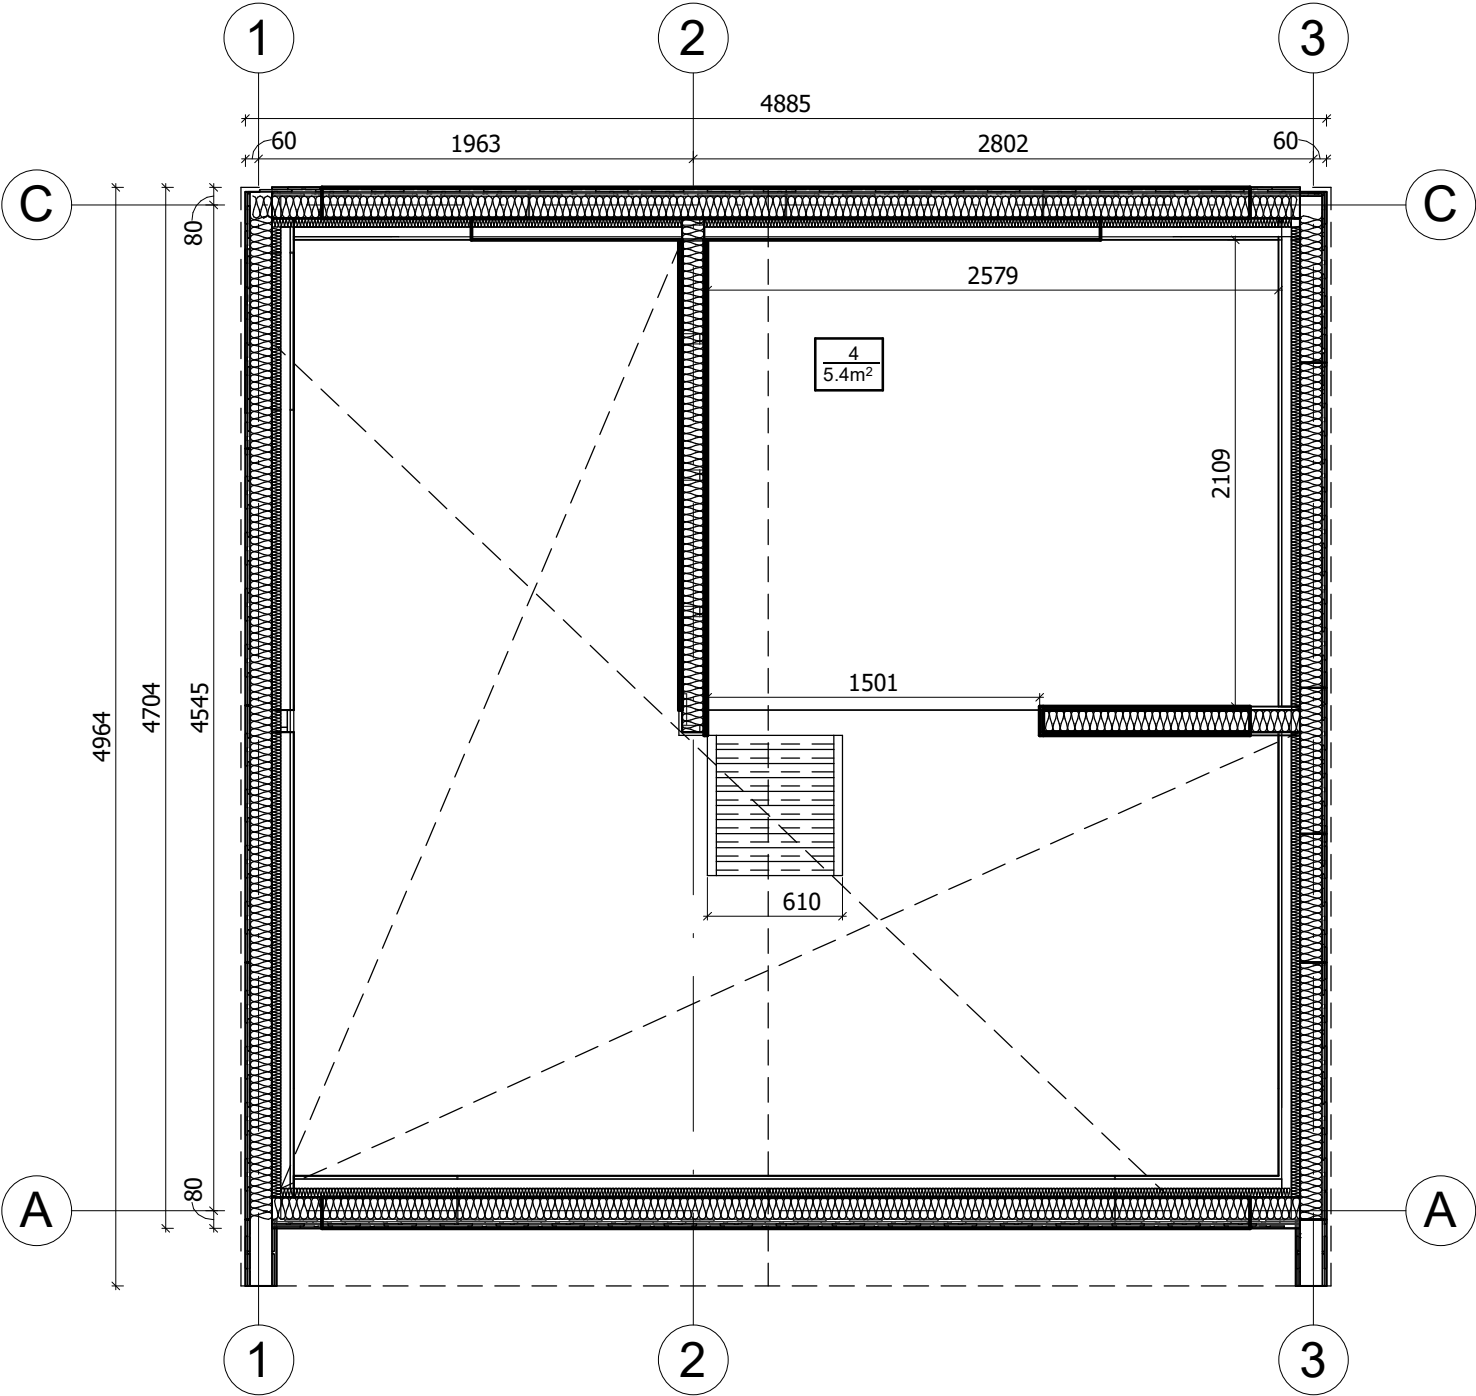

All interior area	23.5 m2	Profile	S100_A1	Project	V7_A1_THERMO_4.8x4.9_S100	Scale
All roof area	28.2 m2	All terrace	0.2 m2	2025-11-29 06:54:51	Drawing name 2 FLOOR PLAN	1 : 35

