



**Dom 80 m² mieszkalny,
modułowy, całoroczny JENIN
V23_A1
5,8 x 12,4 m, DOM MIESZKALNY
W STANIE SUROWYM
ZAMKNIĘTYM_ WT 2021, Ciepła
płyta fundamentowa + system
ociepleń PRO + stolarka 3
szybowe PVC + trzykrotne
malowana elewacja + pokrycie
dachu i orynnowanie + dostawa
i montaż zestawu**

Produkt

#V23_A1_5,8x12,4_DOMMIESZKALNYWSTANIE
SUROWYMZAMKNIĘTYM_WT2021_Cie

277530.00 zł

305290.00-zł / Zaoszczędzisz : 27760.00 zł

Najniższa cena w ciągu ostatnich 30 dni **305290.00 zł**

Cena obowiązuje przez 15 dni

<https://domyekoarchitektura.pl/dom-80-m2-mieszkalny-modulowy-caloroczny-jenin-v23-a1>




Tel.: +48 856 723 031


Kontakt mailowy: sklep@domyekoarchitektura.pl
www.domyekoarchitektura.pl




All interior area	84.1 m2	Profile	S100_A1	Project	V23_A1_ PRO_13.5x5.8_S100	Scale
All roof area	97.1 m2	All terrace	12.9 m2	2025-11-09 16:41:32	Drawing name 3D VISUALIZATION	

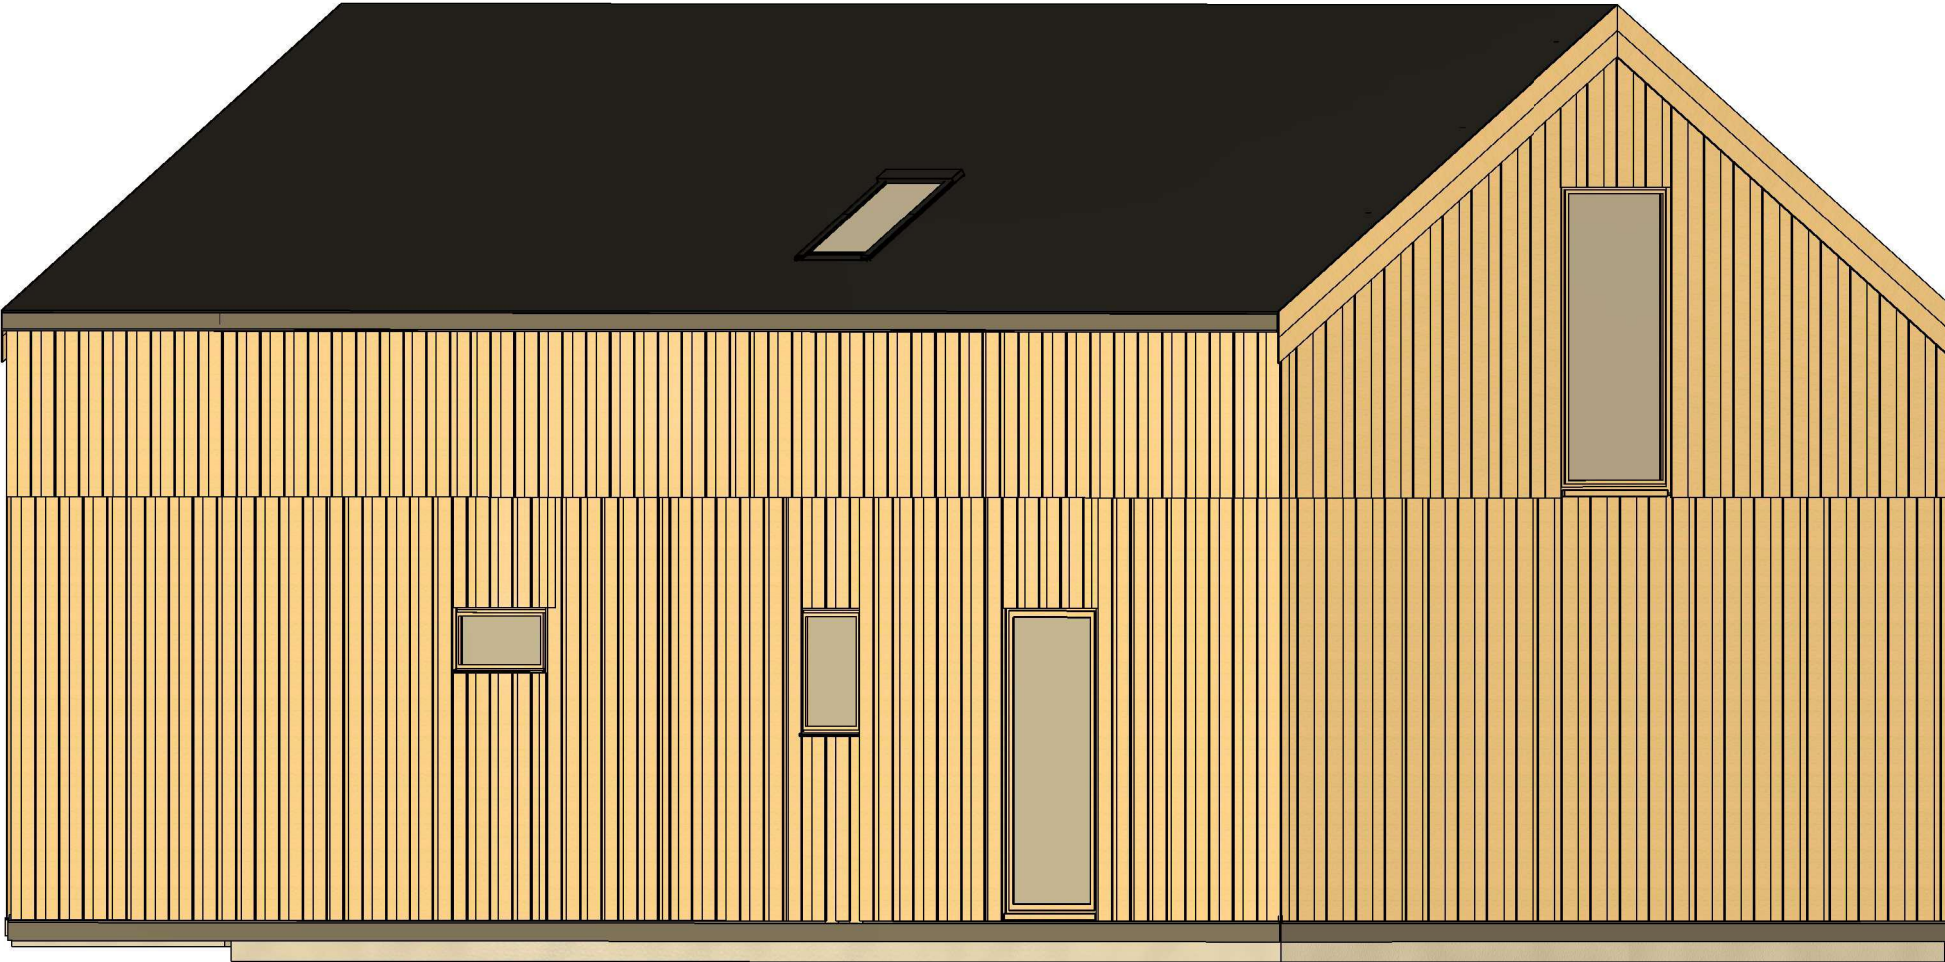

All interior area	84.1 m2	Profile	S100_A1	Project	V23_A1_ PRO_13.5x5.8_S100	Scale
All roof area	97.1 m2	All terrace	12.9 m2	2025-11-09 16:41:33	Drawing name 3D VISUALIZATION	

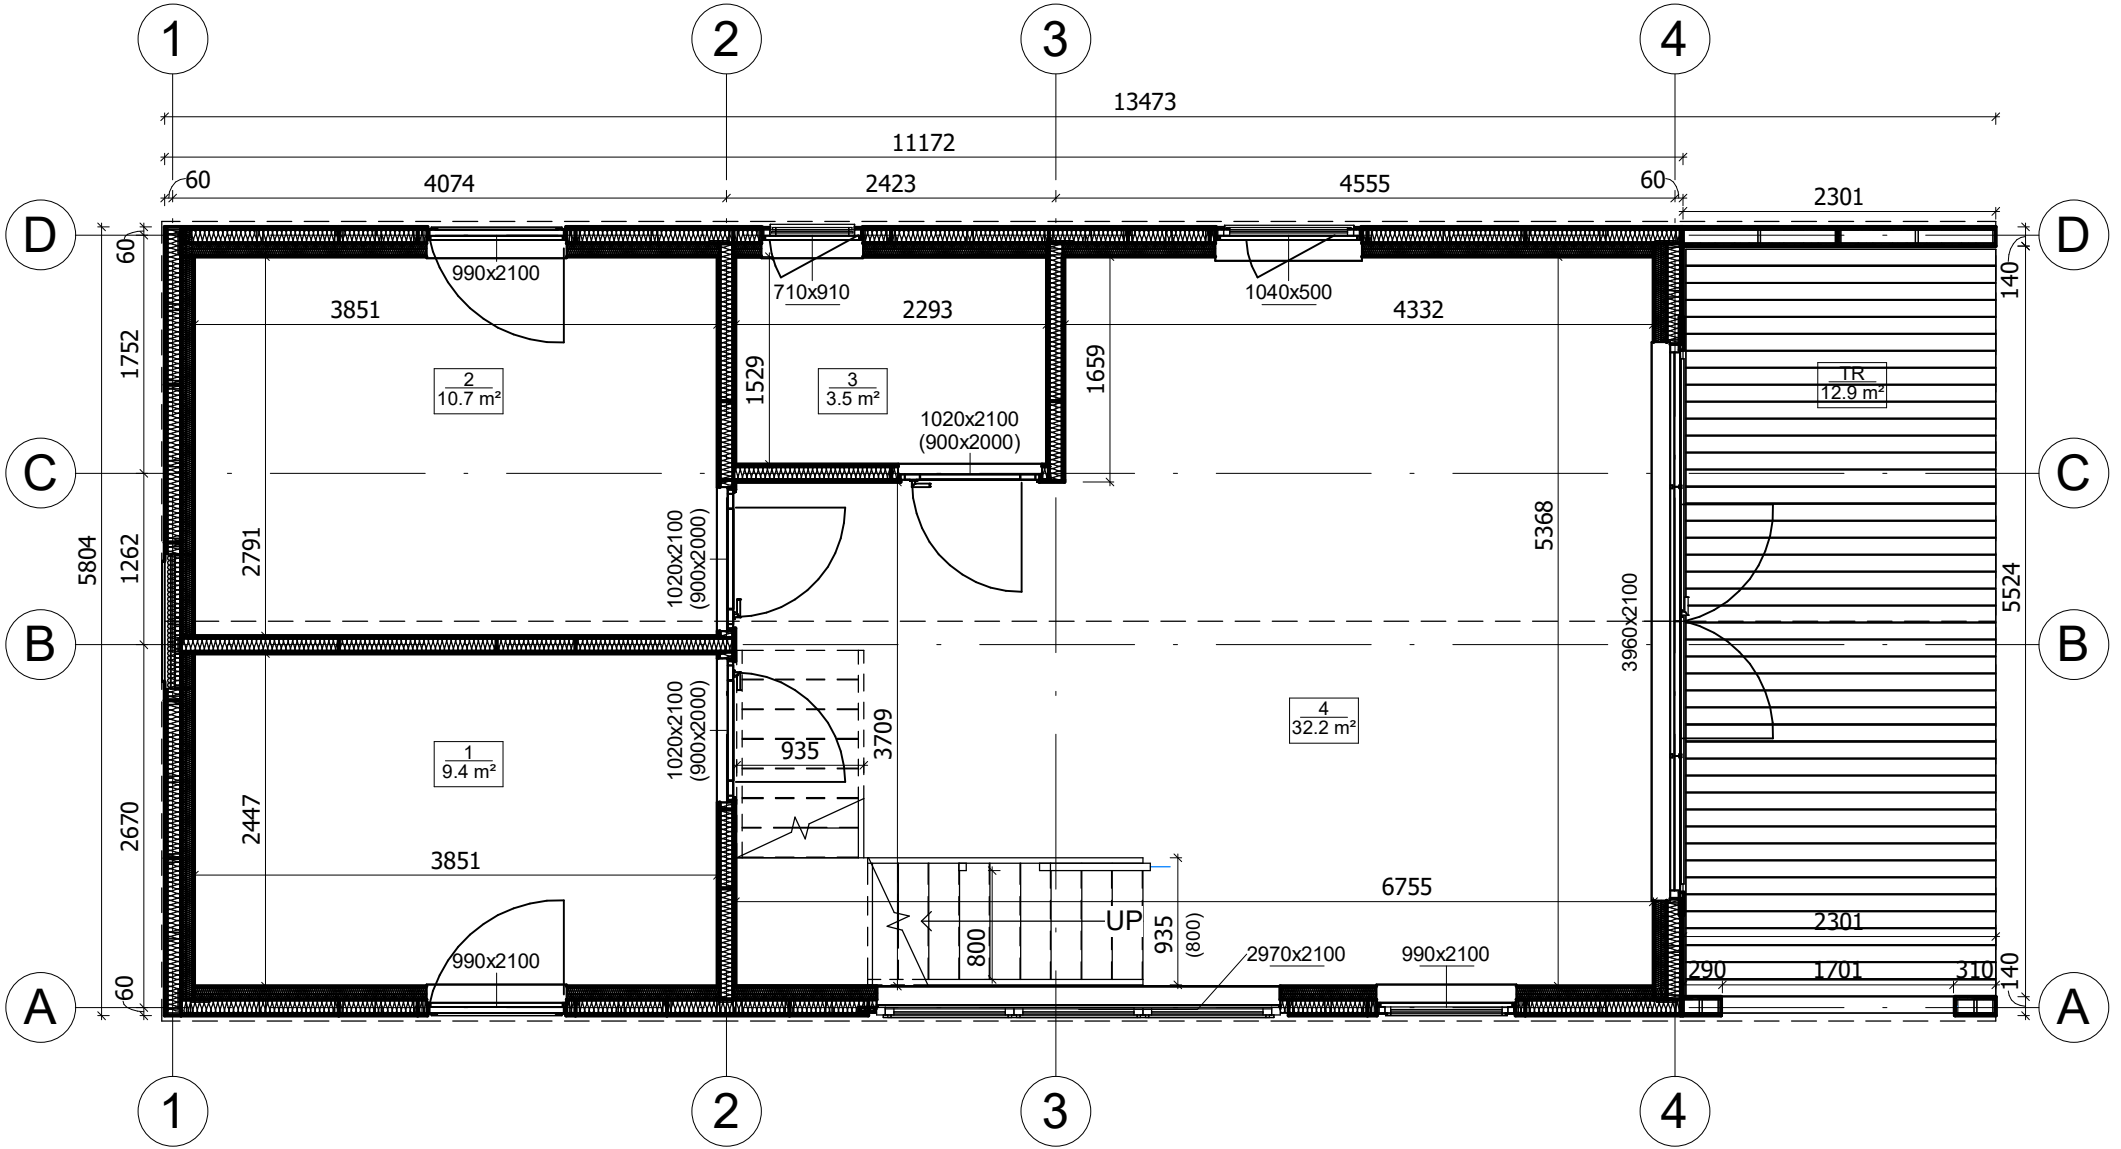

All interior area	84.1 m2	Profile	S100_A1	Project	V23_A1_ PRO_13.5x5.8_S100	Scale
All roof area	97.1 m2	All terrace	12.9 m2	2025-11-09 15:12:15	Drawing name 1 FLOOR PLAN	1 : 57

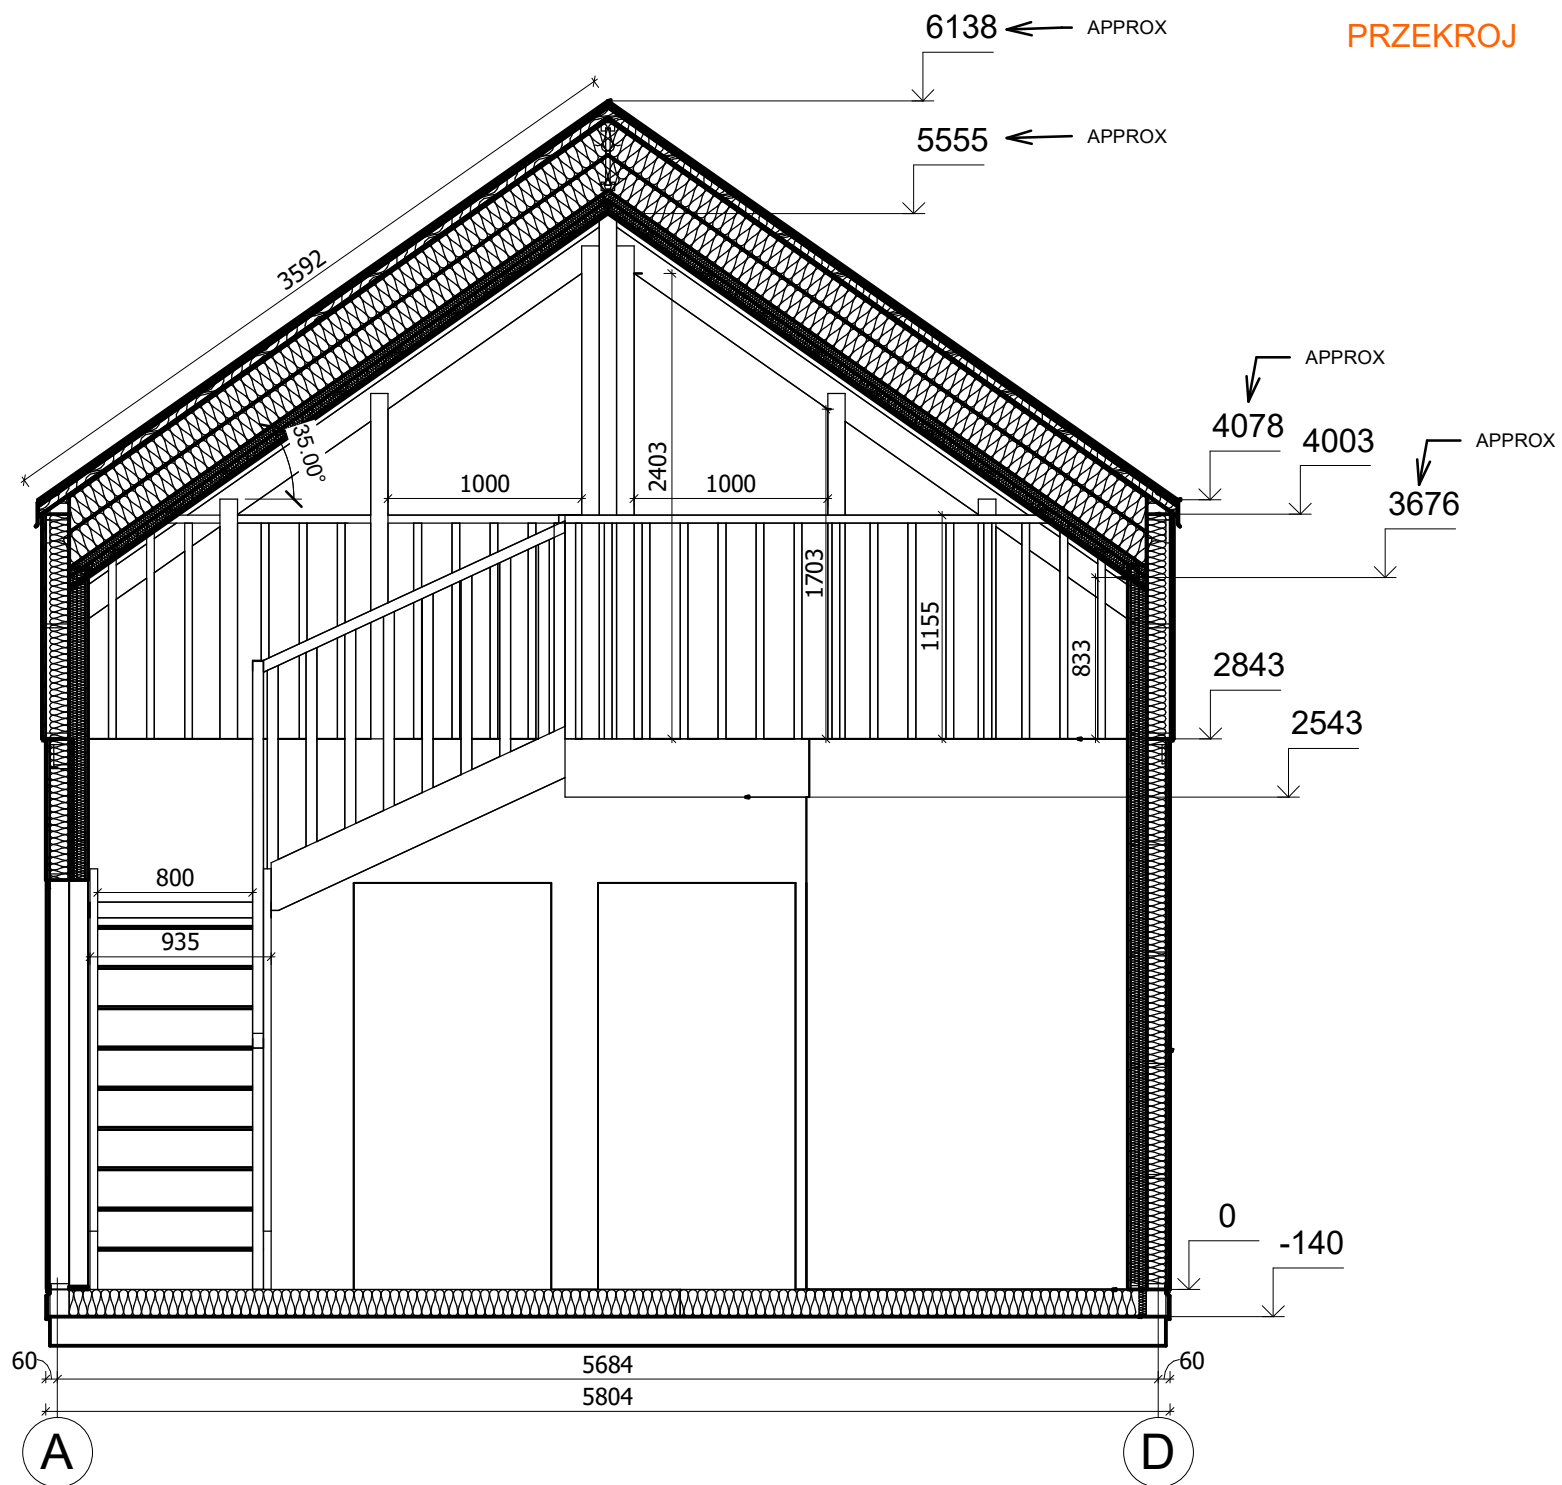

All interior area	84.1 m2	Profile	S100_A1	Project	V23_A1_PRO_13.5x5.8_S100	Scale	
All roof area	97.1 m2	All terrace	12.9 m2	2025-11-09 17:12:51	Drawing name	VERTICAL SECTION 2-AD	1 : 40