



**Dom 97 m² mieszkalny,
modułowy, całoroczny ANTONIN
V17_A1**

**9,8 x 7,1 m, DOM MIESZKALNY
W STANIE SUROWYM
ZAMKNIĘTYM_ WT 2021, Ciepła
płyta fundamentowa + system
ociepleń PRO + stolarka 3
szybowe PVC + trzykrotne
malowana elewacja + pokrycie
dachu i orynnowanie + dostawa
i montaż zestawu**

Produkt

#V17_A1_9,8x7,1_DOMMIESZKALNYWSTANIES
UROWYMZAMKNIĘTYM_WT2021_Ciep

325410.00 zł

377000.00-zł / Zaoszczędzisz : 51590.00 zł

Najniższa cena w ciągu ostatnich 30 dni **377000.00 zł**

Cena obowiązuje przez 15 dni

<https://domyekoarchitektura.pl/dom-97-m2-mieszkalny-modulowy-caloroczny-antonin-v17-a1>



Tel.: +48 856 723 031


Kontakt mailowy: sklep@domyekoarchitektura.pl
www.domyekoarchitektura.pl



All interior area	96.8 m2	Profile	S100_A1	Project	V17_A1_THERMO_9.7x7_S100	Scale
All roof area	98.2 m2	All terrace		2025-11-14 04:09:54	Drawing name 3D VISUALIZATION	




All interior area	96.8 m2	Profile	S100_A1	Project	V17_A1_THERMO_9.7x7_S100	Scale
All roof area	98.2 m2	All terrace		2025-11-14 04:09:55	Drawing name 3D VISUALIZATION	

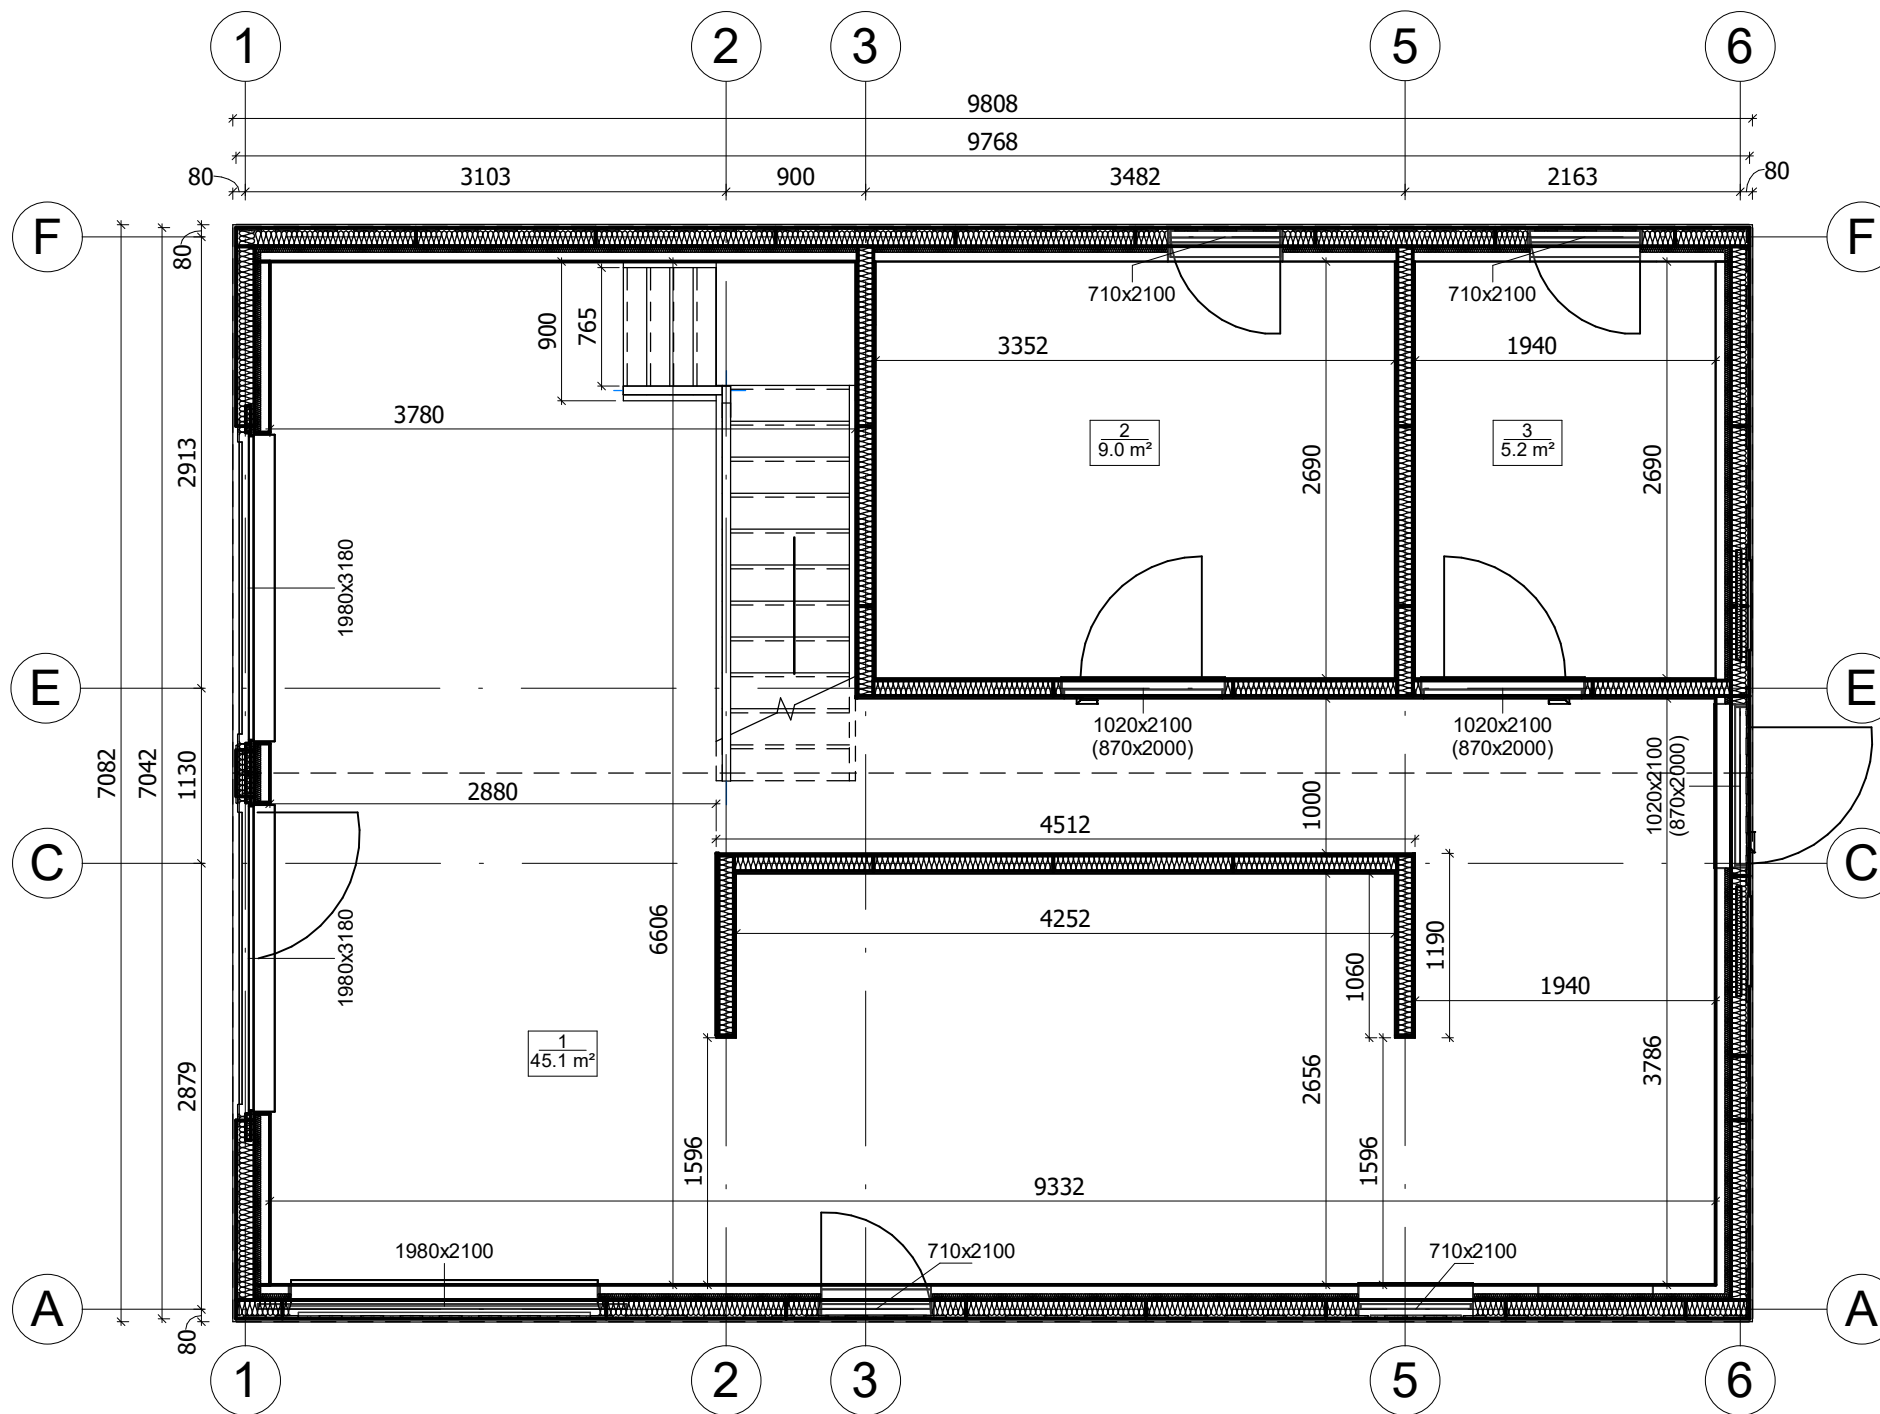


All interior area	96.8 m2	Profile	S100_A1	Project	V17_A1_THERMO_9.7x7_S100	Scale	
All roof area	98.2 m2	All terrace		2024-10-22 08:21:46	Drawing name 1 FLOOR PLAN	1 : 50	

RZUT PLANU

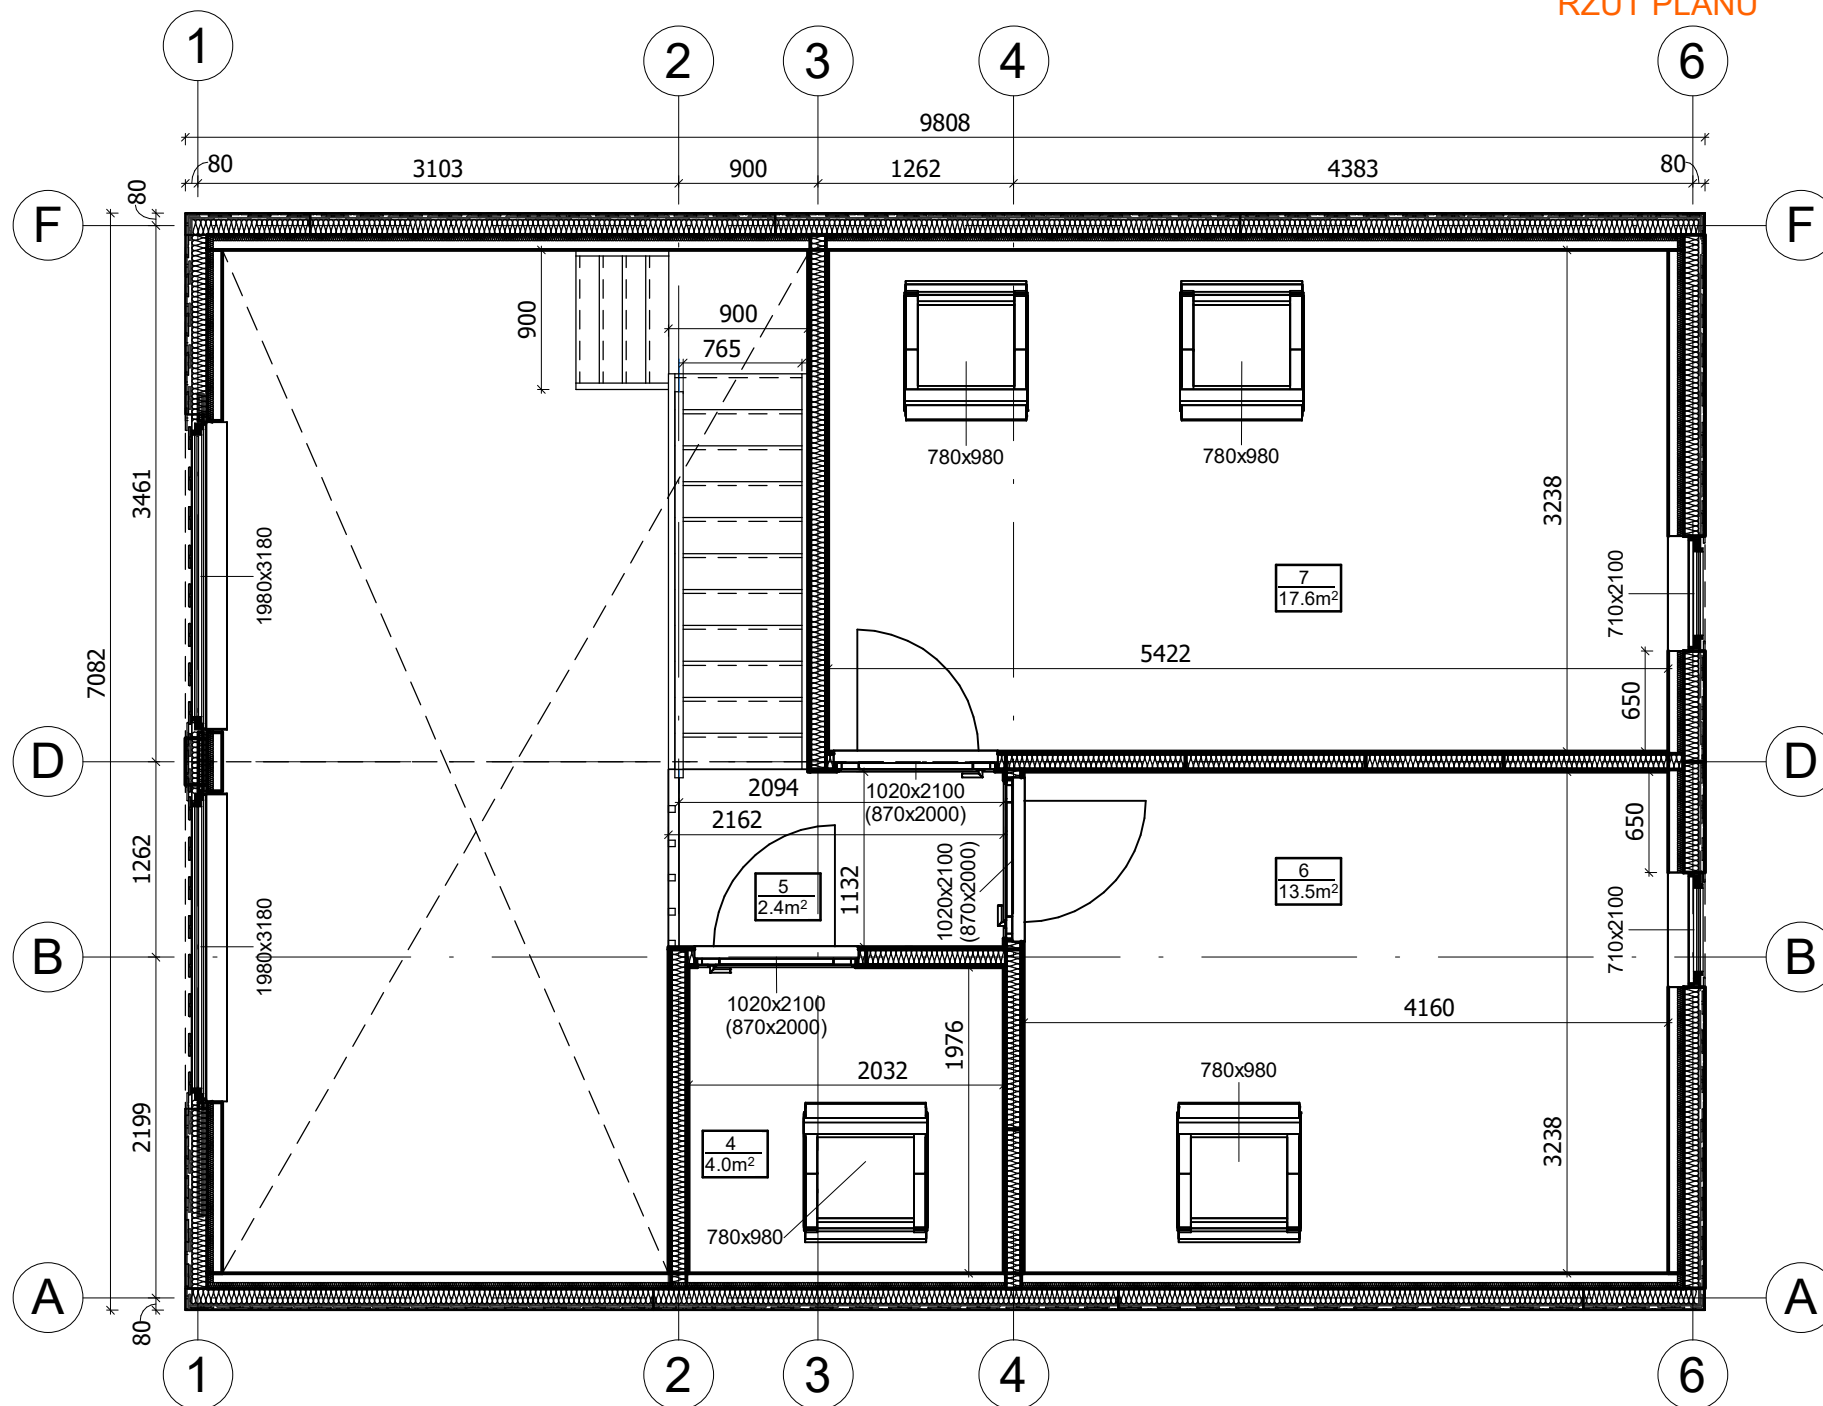

All interior area	96.8 m2	Profile	S100_A1	Project	V17_A1_THERMO_9.7x7_S100	Scale	
All roof area	98.2 m2	All terrace		2024-10-22 08:21:48	Drawing name	2 FLOOR PLAN	1 : 50

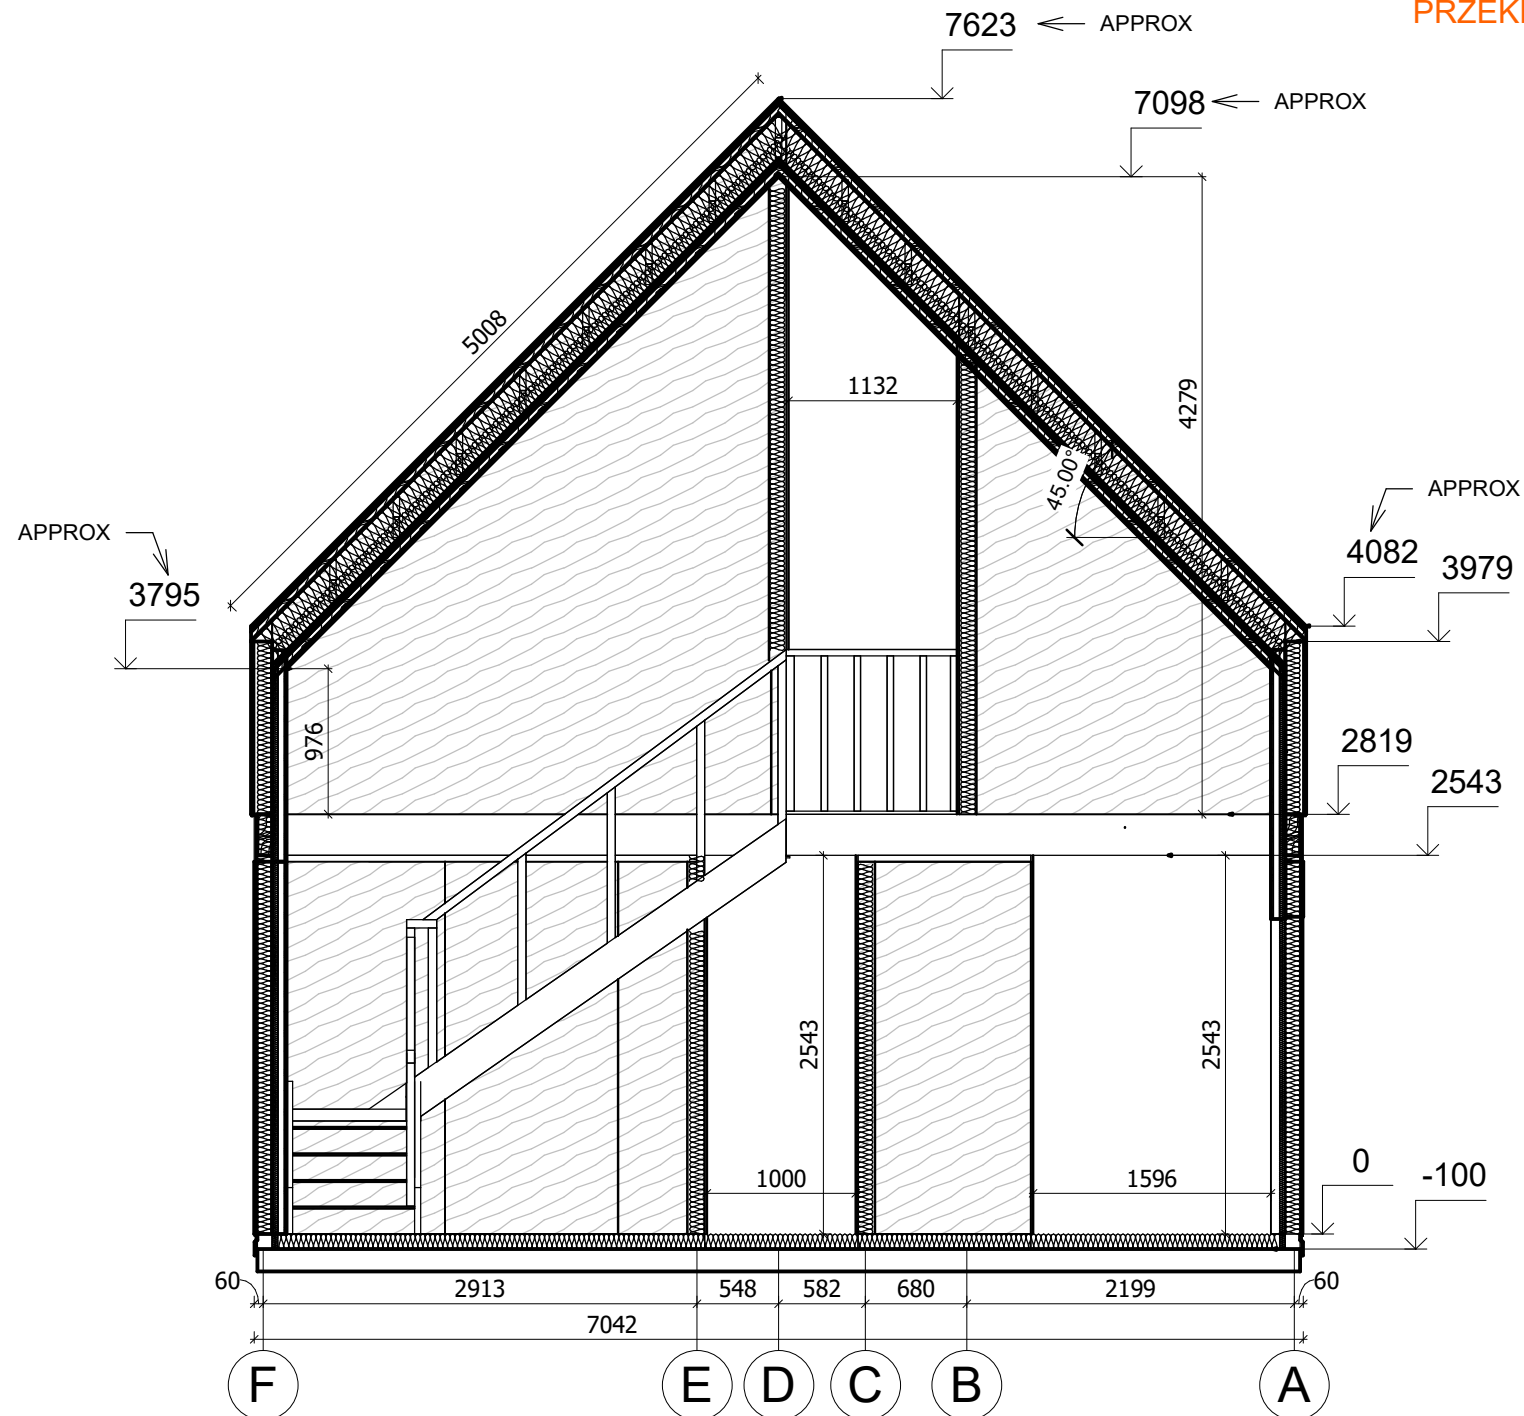

All interior area	96.8 m2	Profile	S100_A1	Project	V17_A1_THERMO_9.7x7_S100	Scale
All roof area	98.2 m2	All terrace		2024-10-21 21:11:29	Drawing name	VERTICAL SECTION 2-FA
						1 : 52