



Garaż OZIMEK G1.2
4 x 5,5 m, 78 mm, Pełny zestaw
PREMIUM

Produkt #G1.2_4x5.5_S58

13070.00 zł

~~14570.00 zł~~ / Zaoszczędzisz : 1500.00 zł


Najniższa cena w ciągu ostatnich 30 dni **14570.00 zł**

Cena obowiązuje przez 15 dni

<https://domyekoarchitektura.pl/garaz-zimek-g1-2>




Tel.: +48 856 723 031
Kontakt mailowy: sklep@domyekoarchitektura.pl
www.domyekoarchitektura.pl

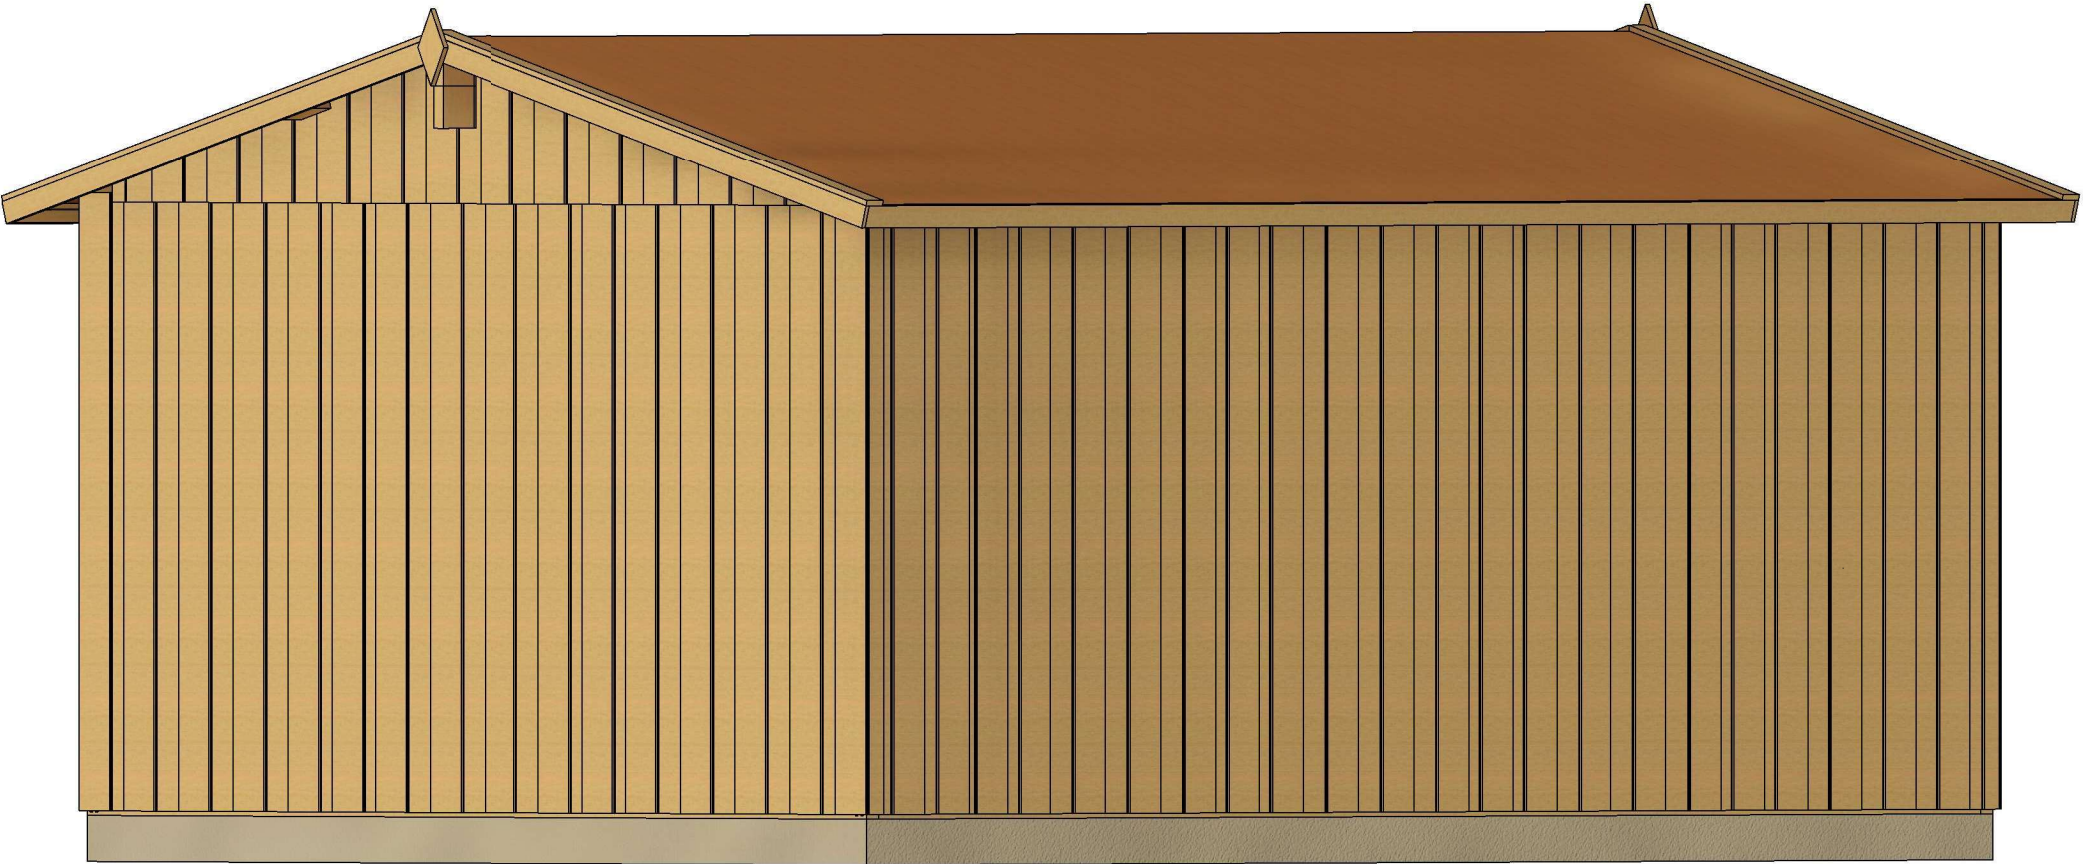


All interior area	17.7 m2	Profile	S58_A1	Project	G1.2_4x5.5_S58	Scale
All roof area	22.8 m2	All terrace	-	7/31/2023 7:44:38 PM	Drawing name 3D VISUALIZATION	




All interior area	17.7 m2	Profile	S58_A1	Project	G1.2_4x5.5_S58	Scale
All roof area	22.8 m2	All terrace	-	7/31/2023 7:44:36 PM	Drawing name 3D VISUALIZATION	

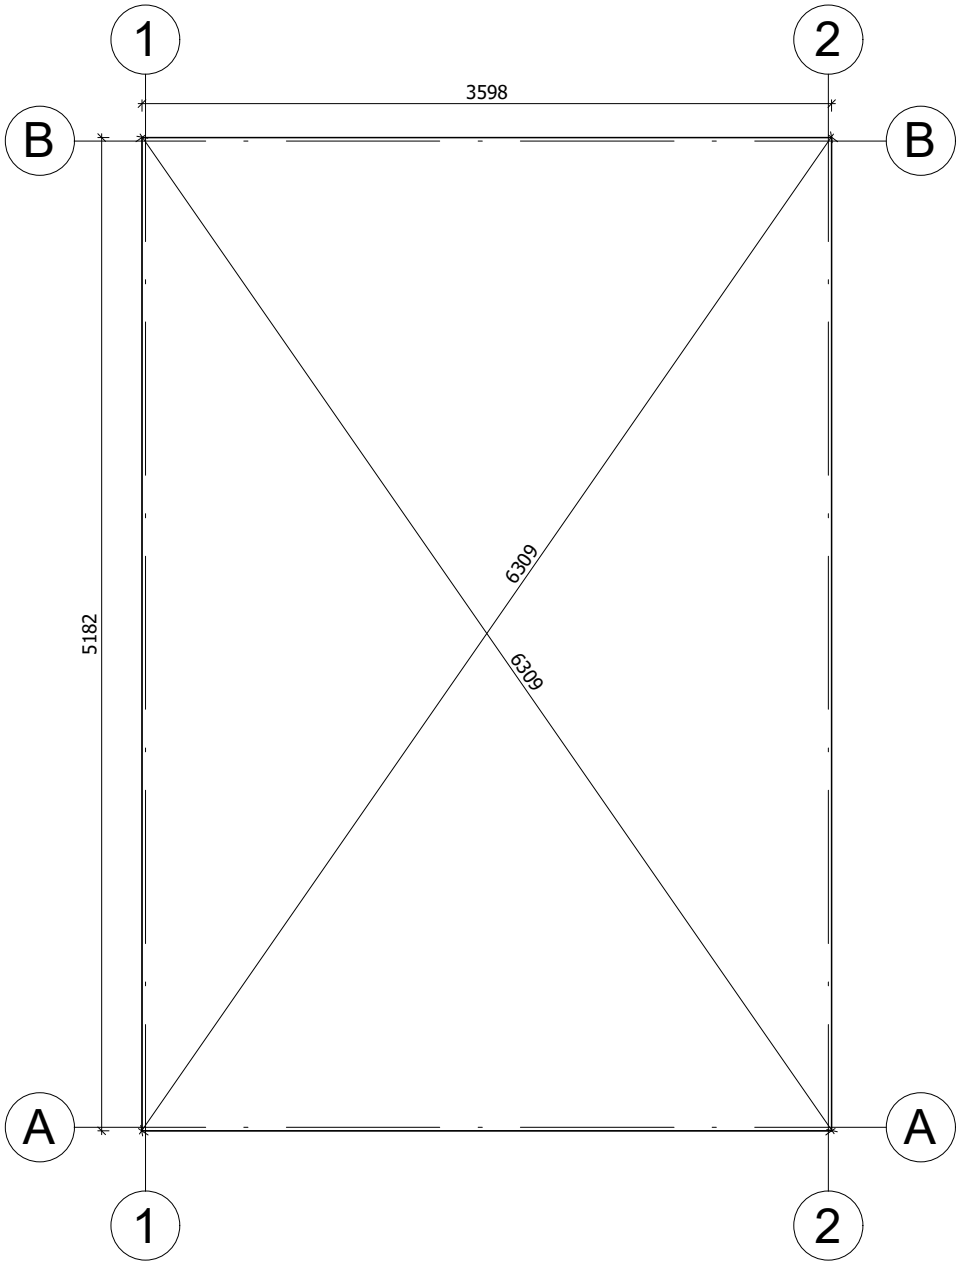


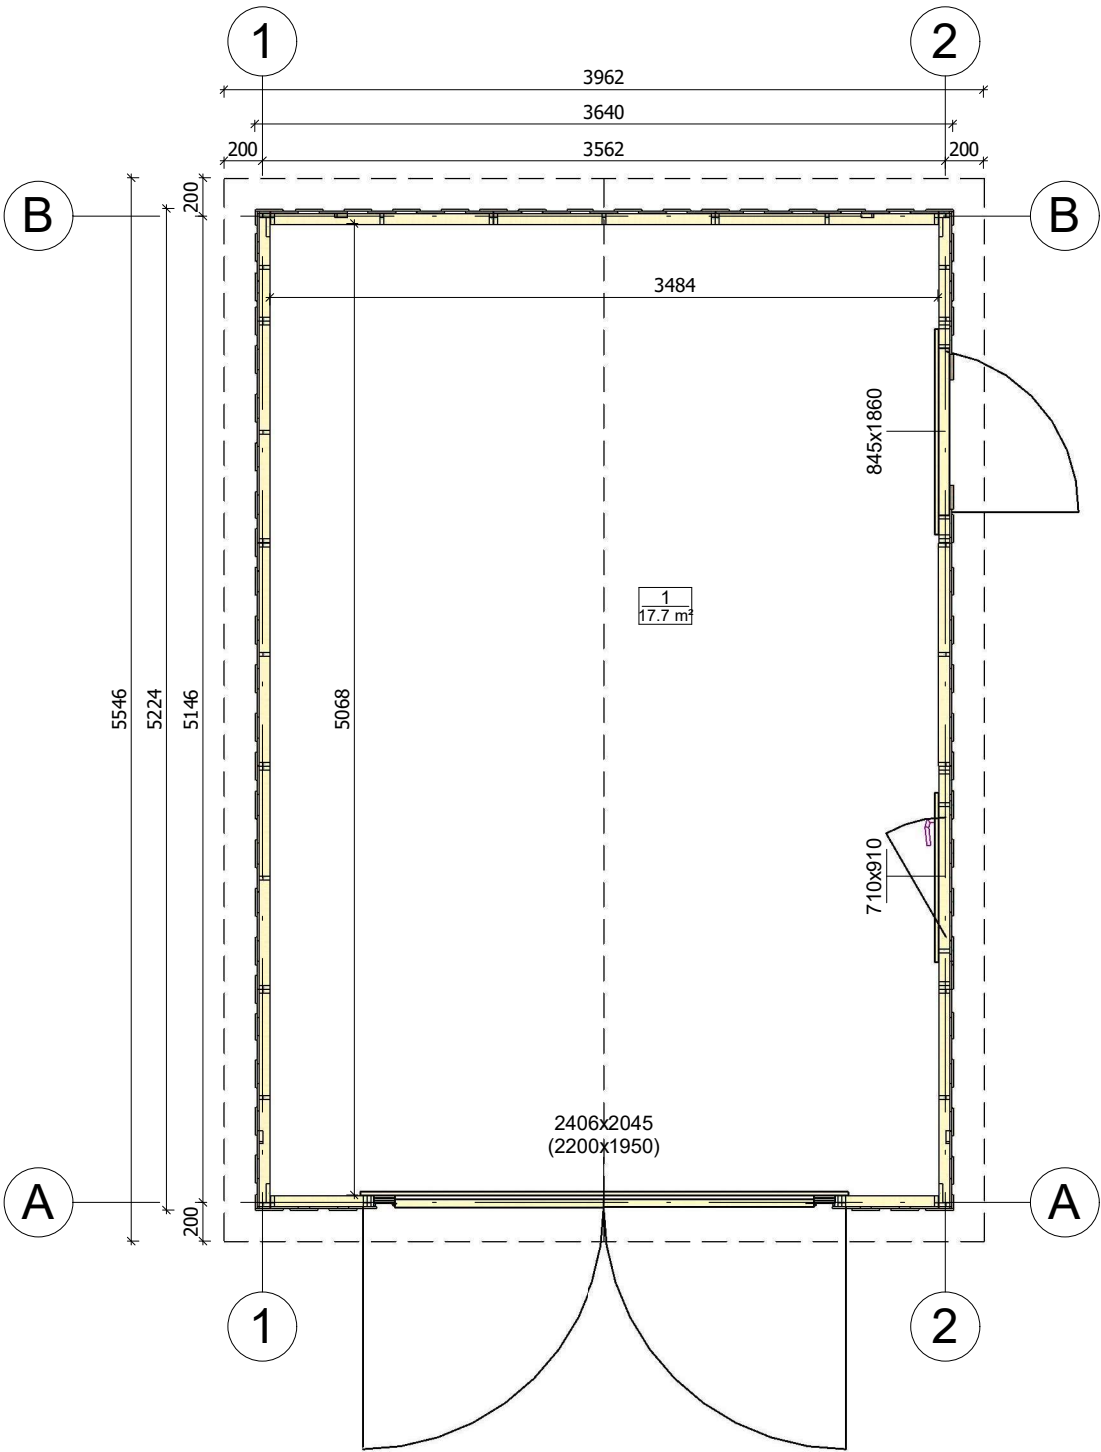


All interior area	17.7 m2	Profile	S58_A1	Project	G1.2_4x5.5_S58	Scale
All roof area	22.8 m2	All terrace	-	7/31/2023 4:46:09 PM	Drawing name 1 FLOOR PLAN	1 : 40

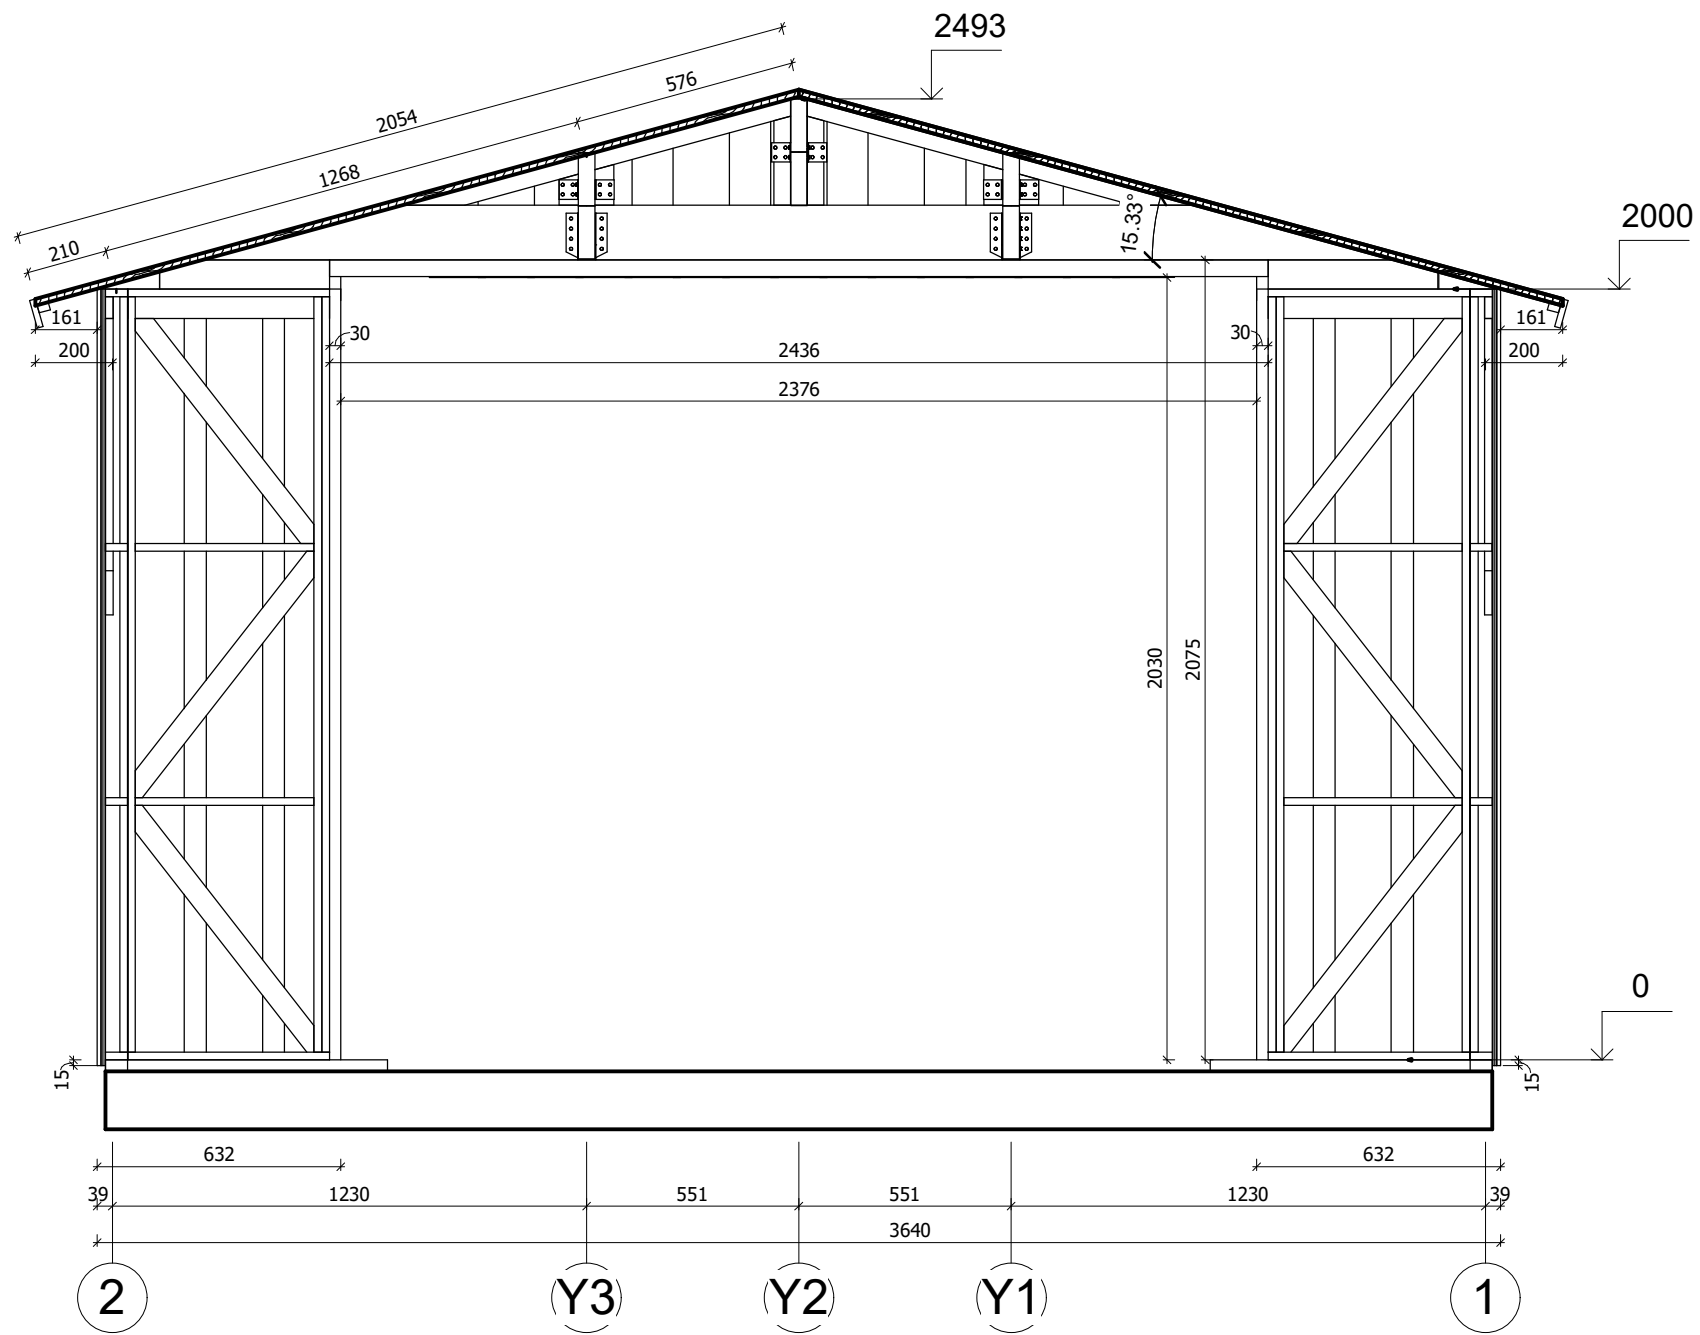


All interior area	17.7 m2	Profile	S58_A1	Project	G1.2_4x5.5_S58	Scale
All roof area	22.8 m2	All terrace	-	2023-03-06 13:58:07	Drawing name VERTICAL SECTION A-21	1 : 20

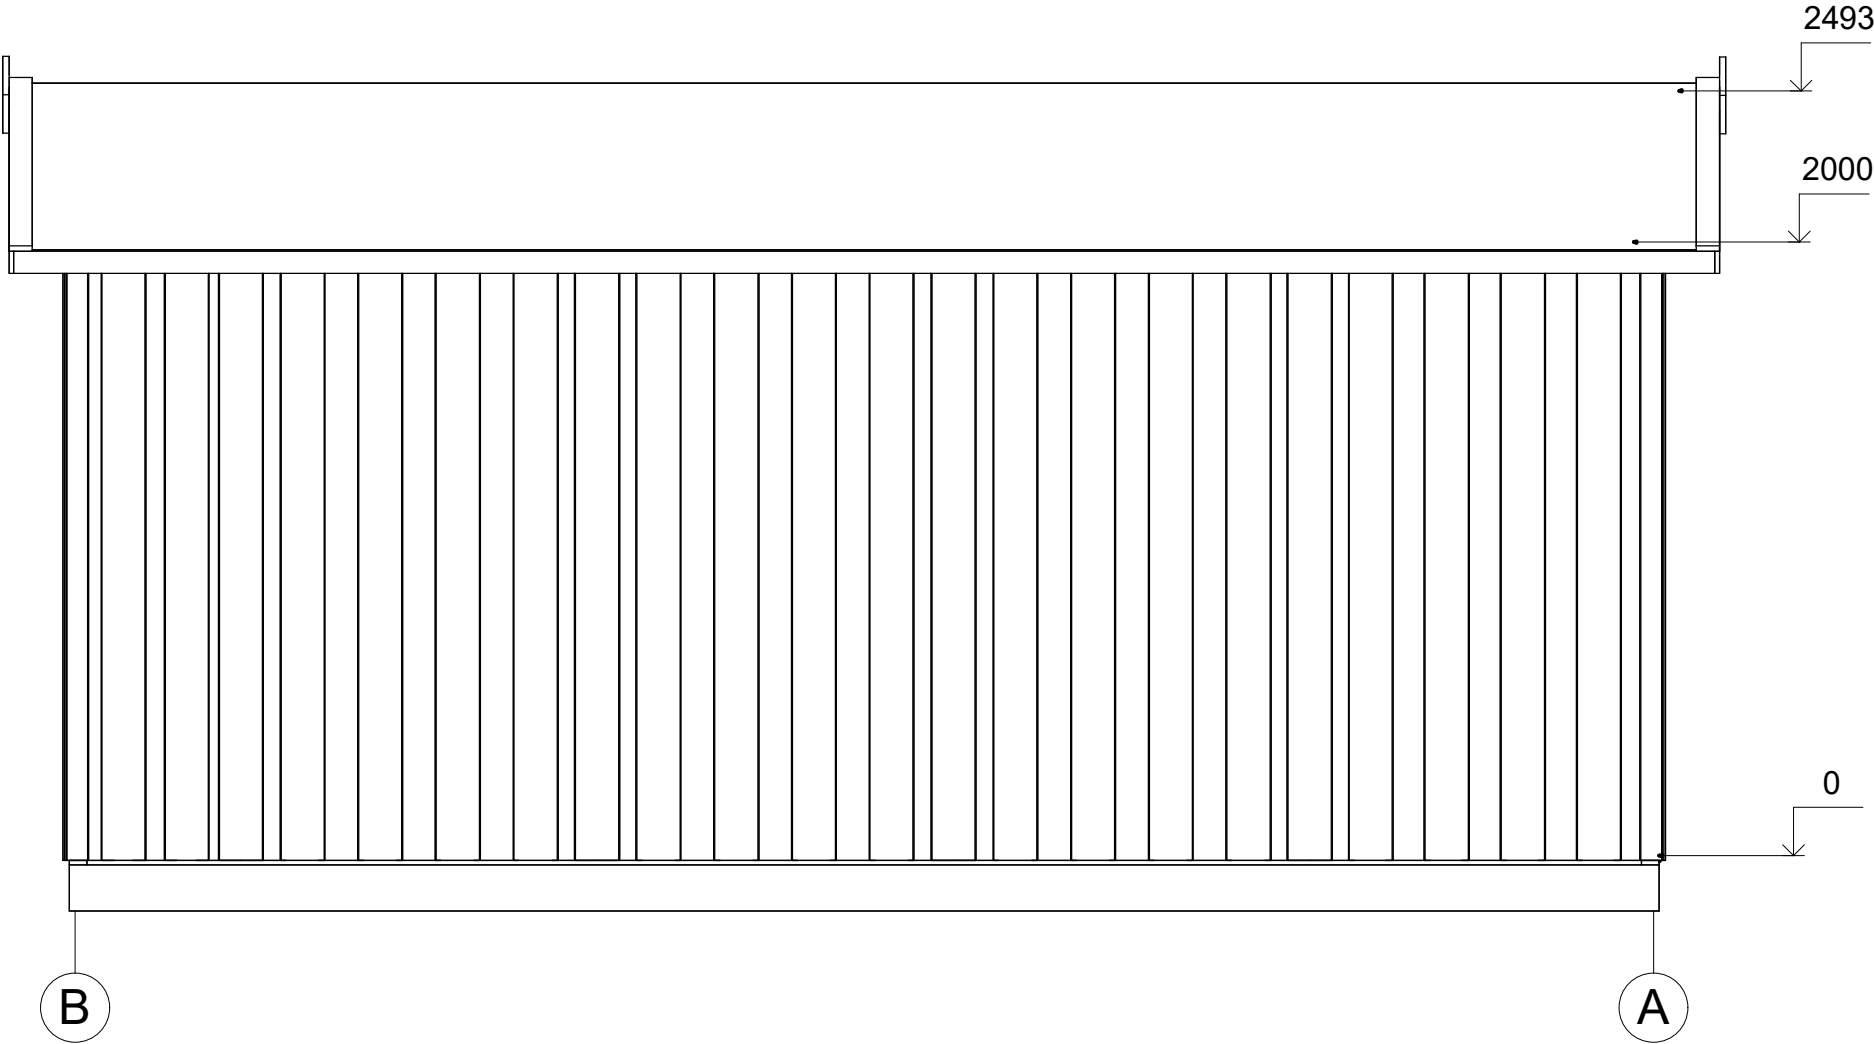


All interior area	17.7 m2	Profile	S58_A1	Project	G1.2_4x5.5_S58	Scale
All roof area	22.8 m2	All terrace	-	7/31/2023 8:06:54 PM	Drawing name	FACADE BA
						1 : 25

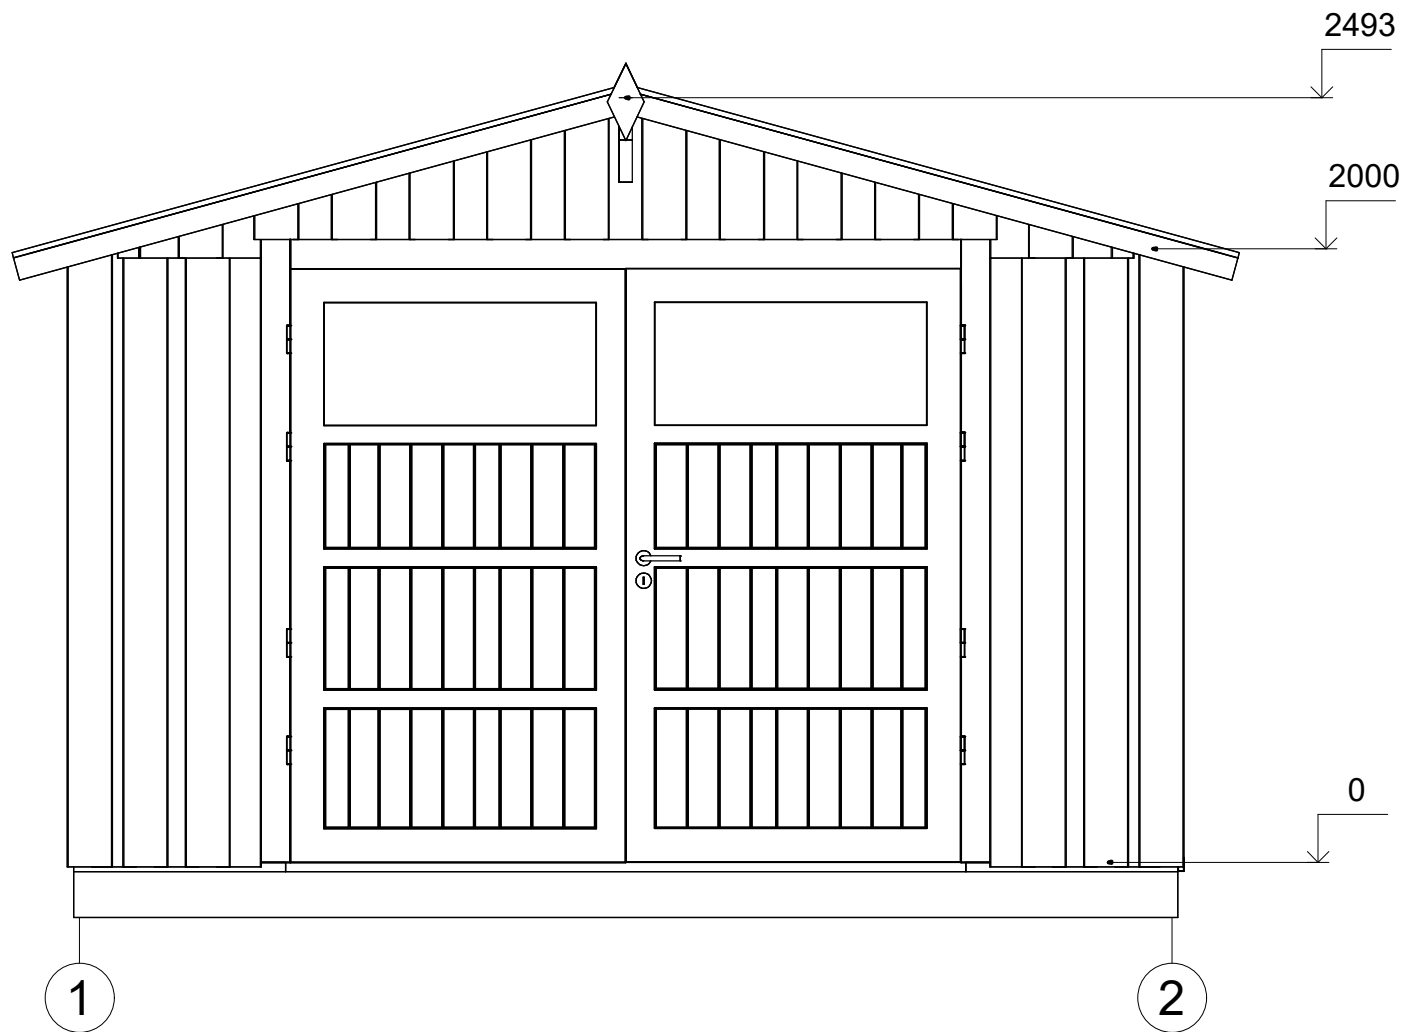

All interior area	17.7 m2	Profile	S58_A1	Project	G1.2_4x5.5_S58	Scale
All roof area	22.8 m2	All terrace	-	7/31/2023 8:06:54 PM	Drawing name	FACADE 12
						1 : 25

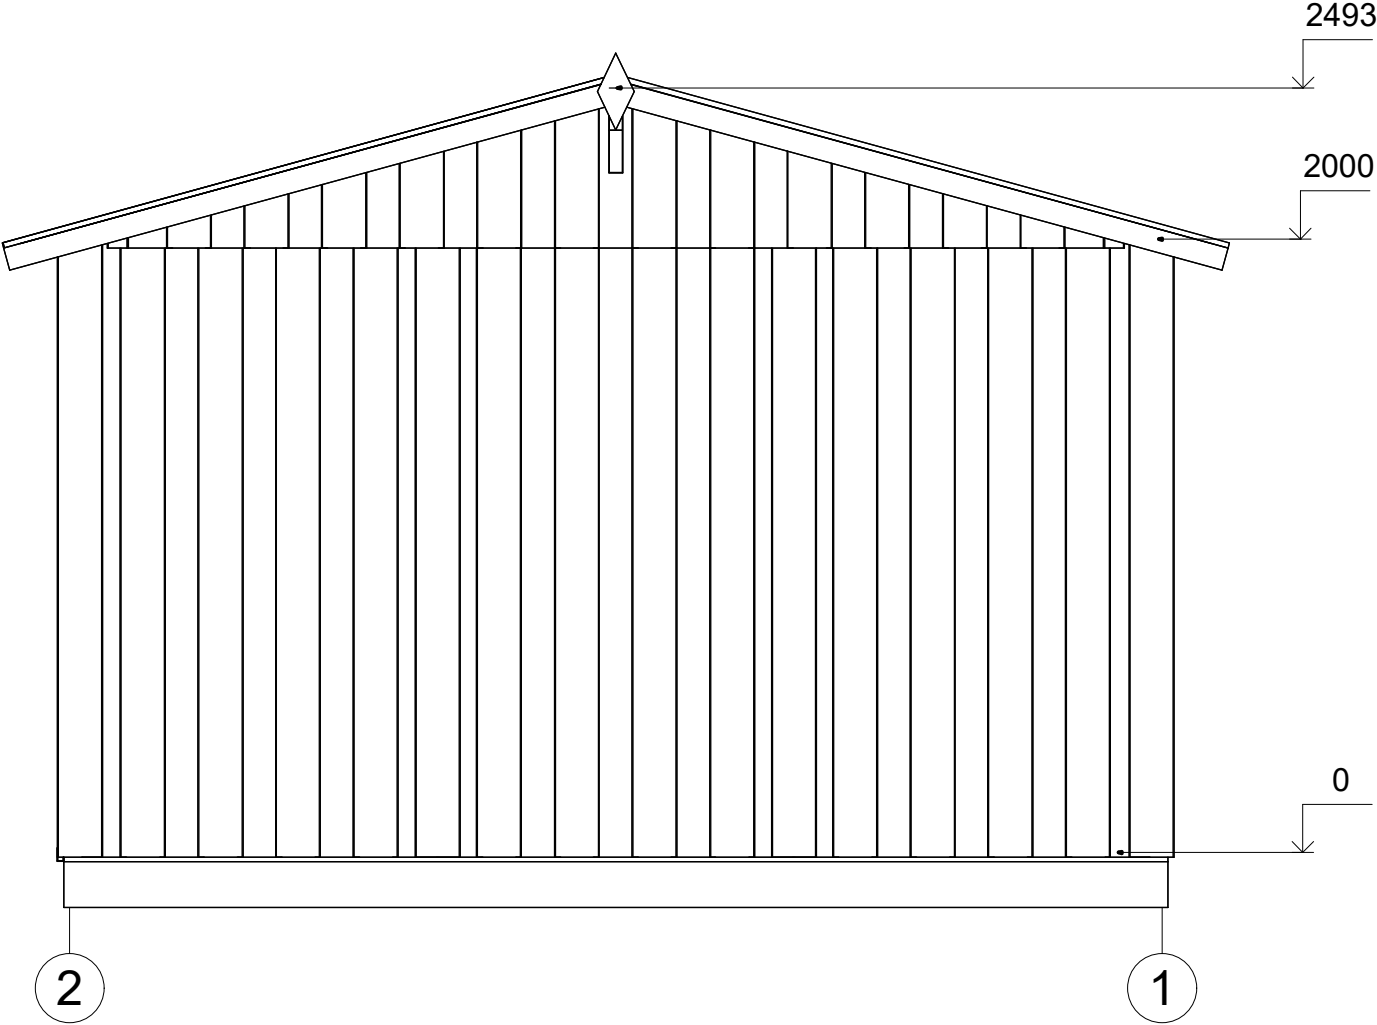

All interior area	17.7 m2	Profile	S58_A1	Project	G1.2_4x5.5_S58	Scale
All roof area	22.8 m2	All terrace	-	7/31/2023 8:06:54 PM	Drawing name	FACADE 21
						1 : 25

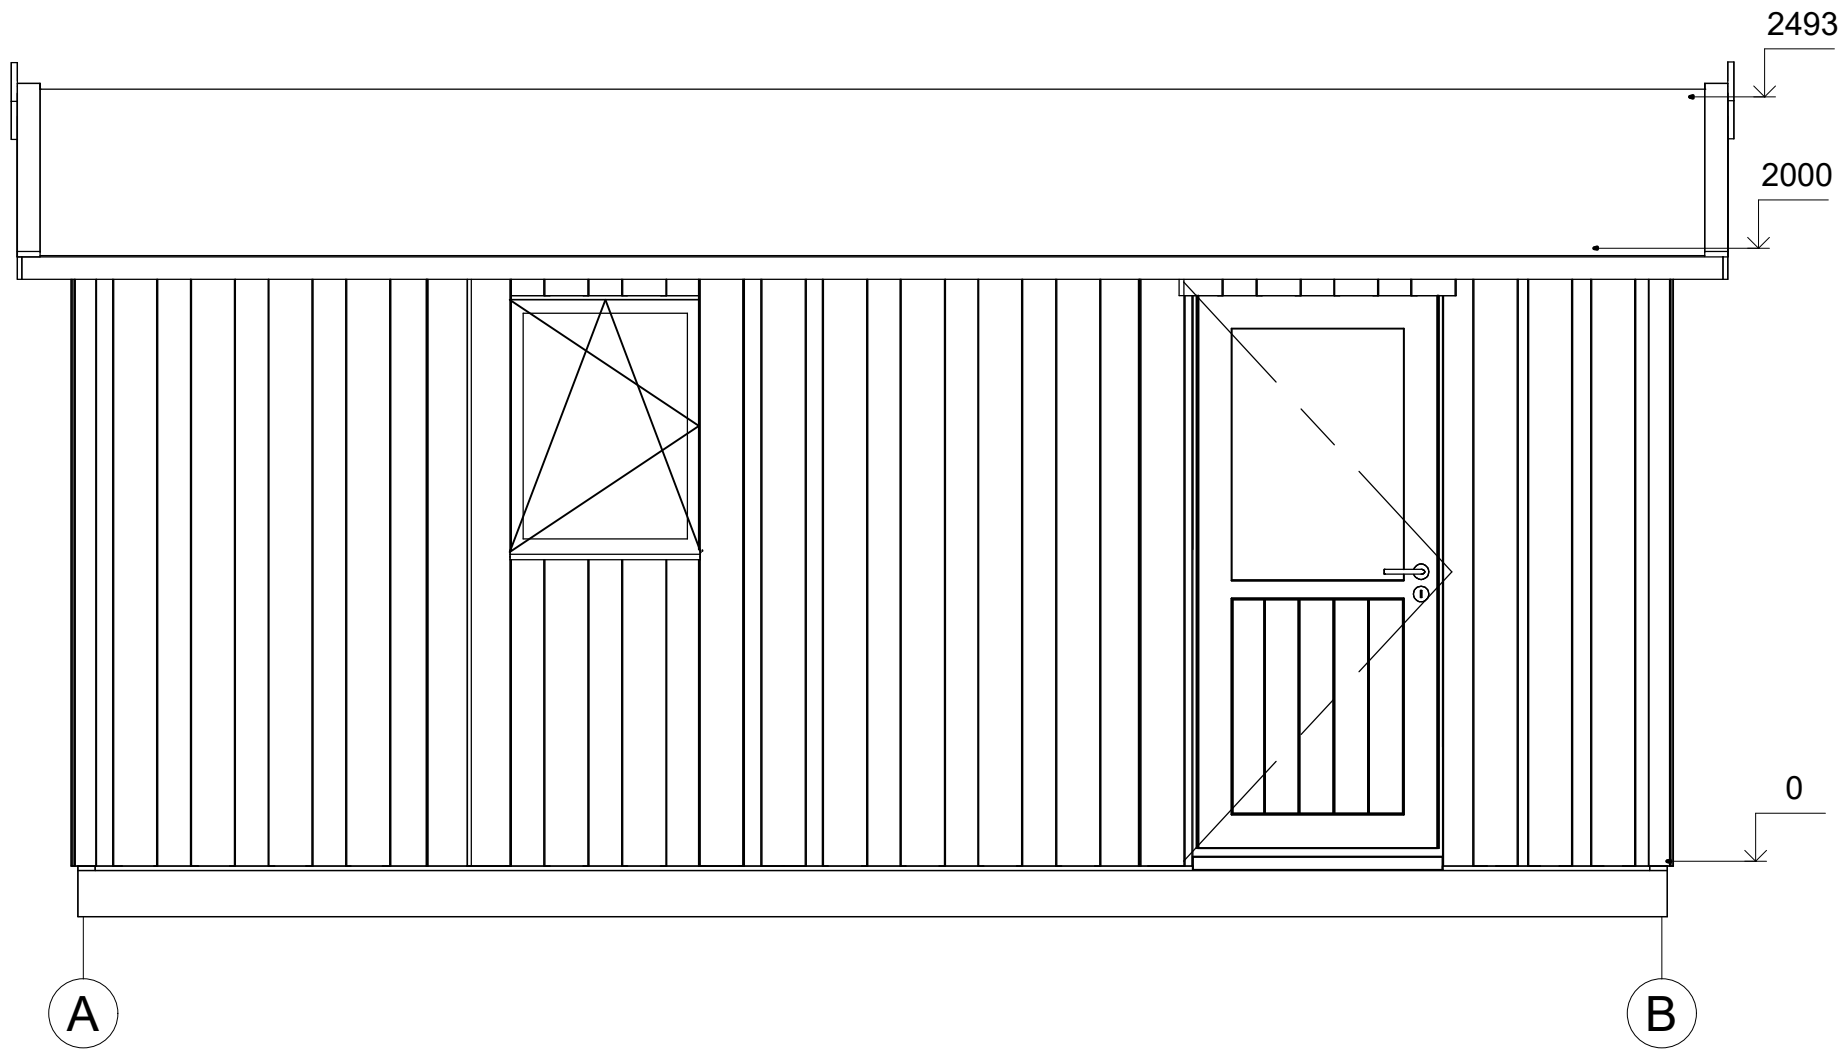

All interior area	17.7 m2	Profile	S58_A1	Project	G1.2_4x5.5_S58	Scale
All roof area	22.8 m2	All terrace	-	7/31/2023 8:06:54 PM	Drawing name	FACADE AB
						1 : 25