



**Dom 95 m² mieszkalny,
modułowy, całoroczny BONIN
V19_A1
5,4 x 11,25 m, DOM
MIESZKALNY W STANIE
DEWELOPERSKIM_WT 2021,
Ciepła płyta fundamentowa +
system ociepleń THERMO +
stolarka 3 szybowe PVC +
trzykrotnie malowana elewacja +
pokrycie dachu i orynnowanie +
instalacja elektryczna, wodno-
kanalizacyjna + wykończenie
ścian wewnętrznych, sufitów +
dostawa i montaż**

Produkt

#V19_A1_5,4x11,25_DOMMIESZKALNYWSTANI
EDEWELOPERSKIM_WT2021_Ciepła

386210.00 zł

399000.00-zł / Zaoszczędzisz : 12790.00 zł

Najniższa cena w ciągu ostatnich 30 dni **399000.00 zł**

Cena obowiązuje przez 15 dni

<https://domyekoarchitektura.pl/dom-95-m2-mieszkalny-modulowy-caloroczny-bonin-v19-a1>



Tel.: +48 856 723 031

Kontakt mailowy: sklep@domyekoarchitektura.pl
www.domyekoarchitektura.pl




All interior area	94.5 m2	Profile	S100_A1	Project	V19_A1_THERMO_11.2x5.4_S100	Scale
All roof area	95.2 m2	All terrace	2025-01-05 20:45:06	Drawing name	3D VISUALIZATION	




All interior area	94.5 m2	Profile	S100_A1	Project	V19_A1_THERMO_11.2x5.4_S100	Scale
All roof area	95.2 m2	All terrace	2025-01-05 20:45:07	Drawing name	3D VISUALIZATION	


RZUT PLANU

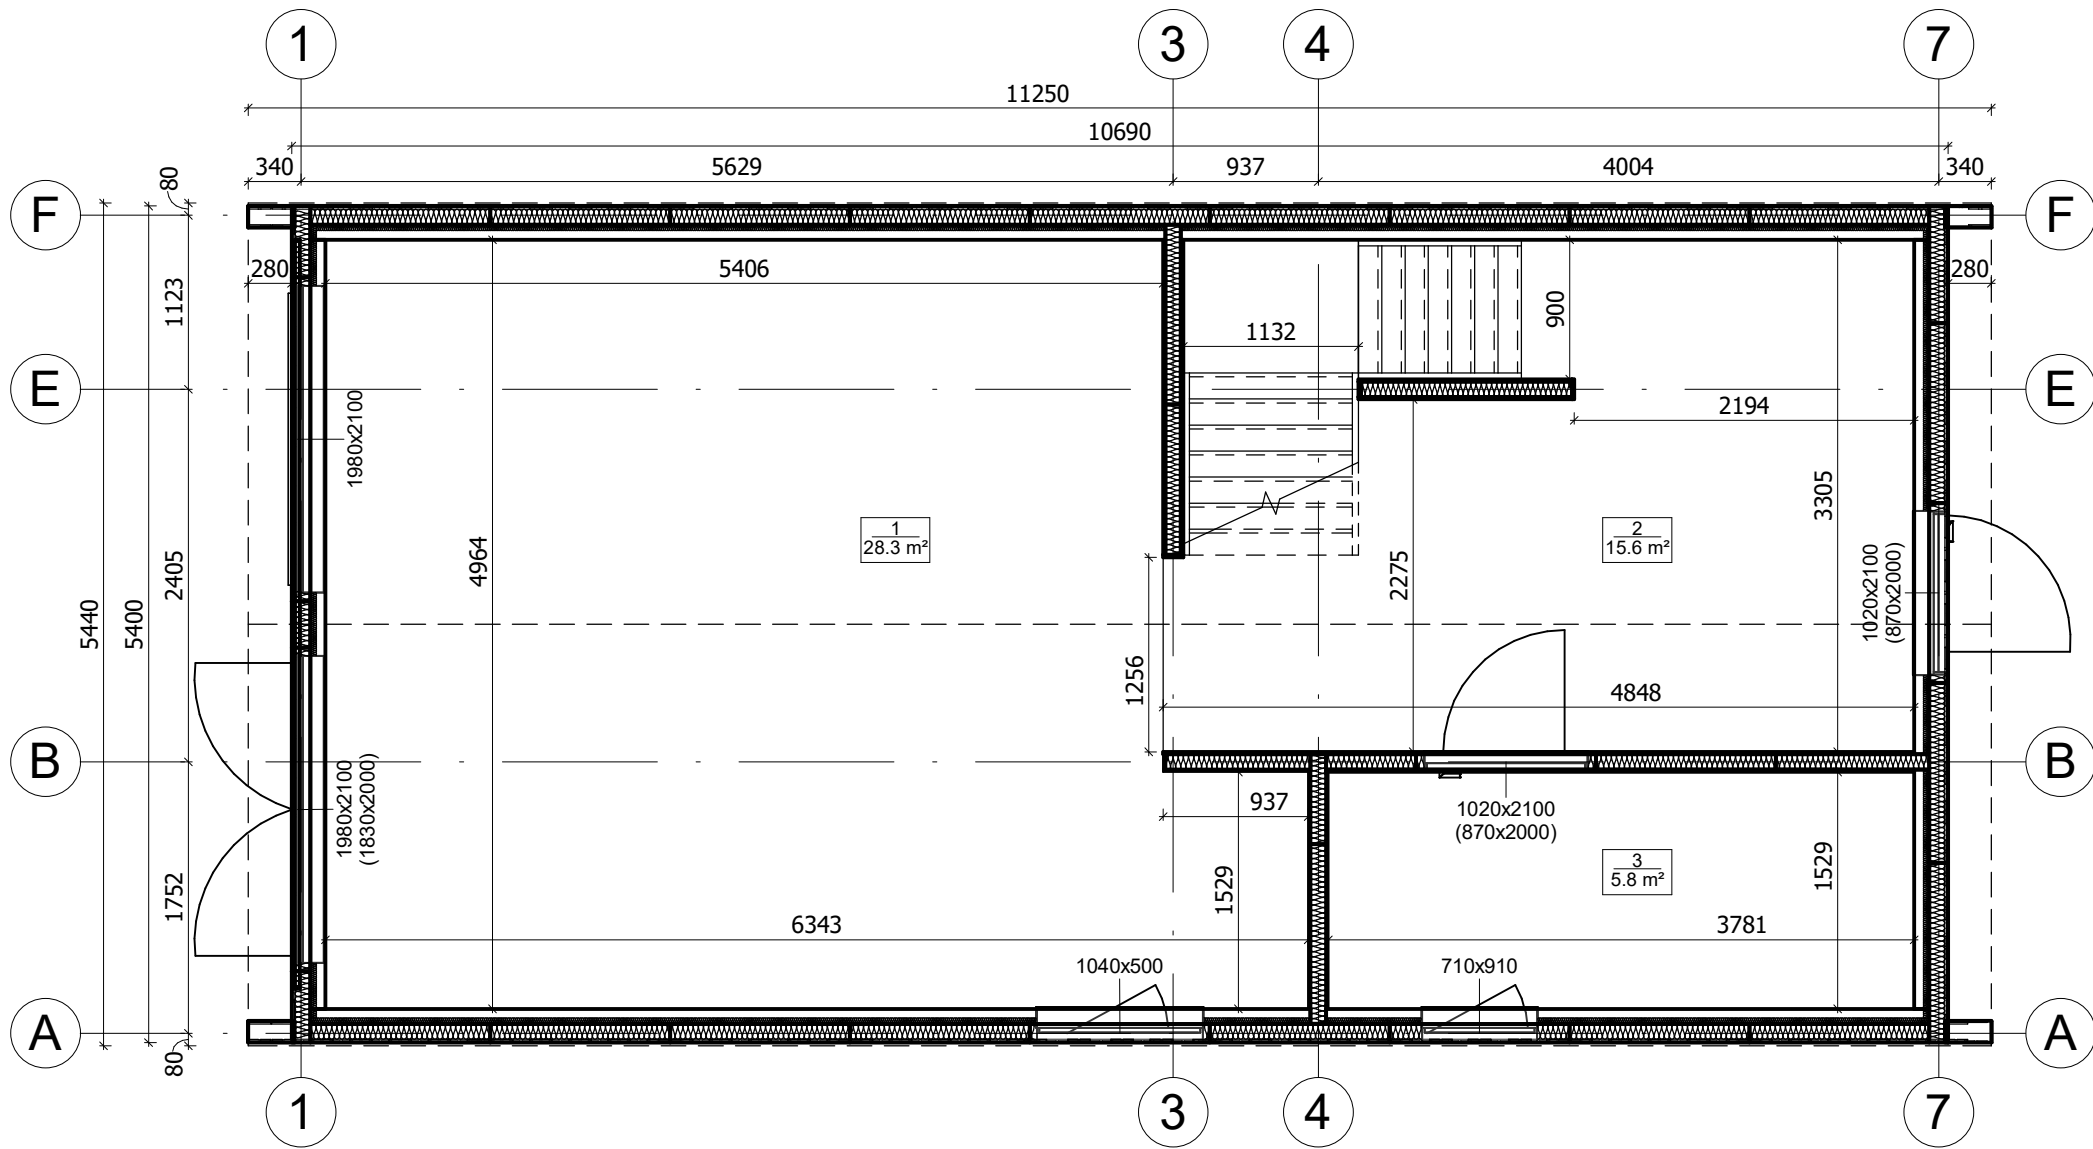

All interior area	94.5 m2	Profile	S100_A1	Project	V19_A1_THERMO_11.2x5.4_S100	Scale
All roof area	95.2 m2	All terrace	2025-01-05 20:25:44	Drawing name	1 FLOOR PLAN	1 : 50

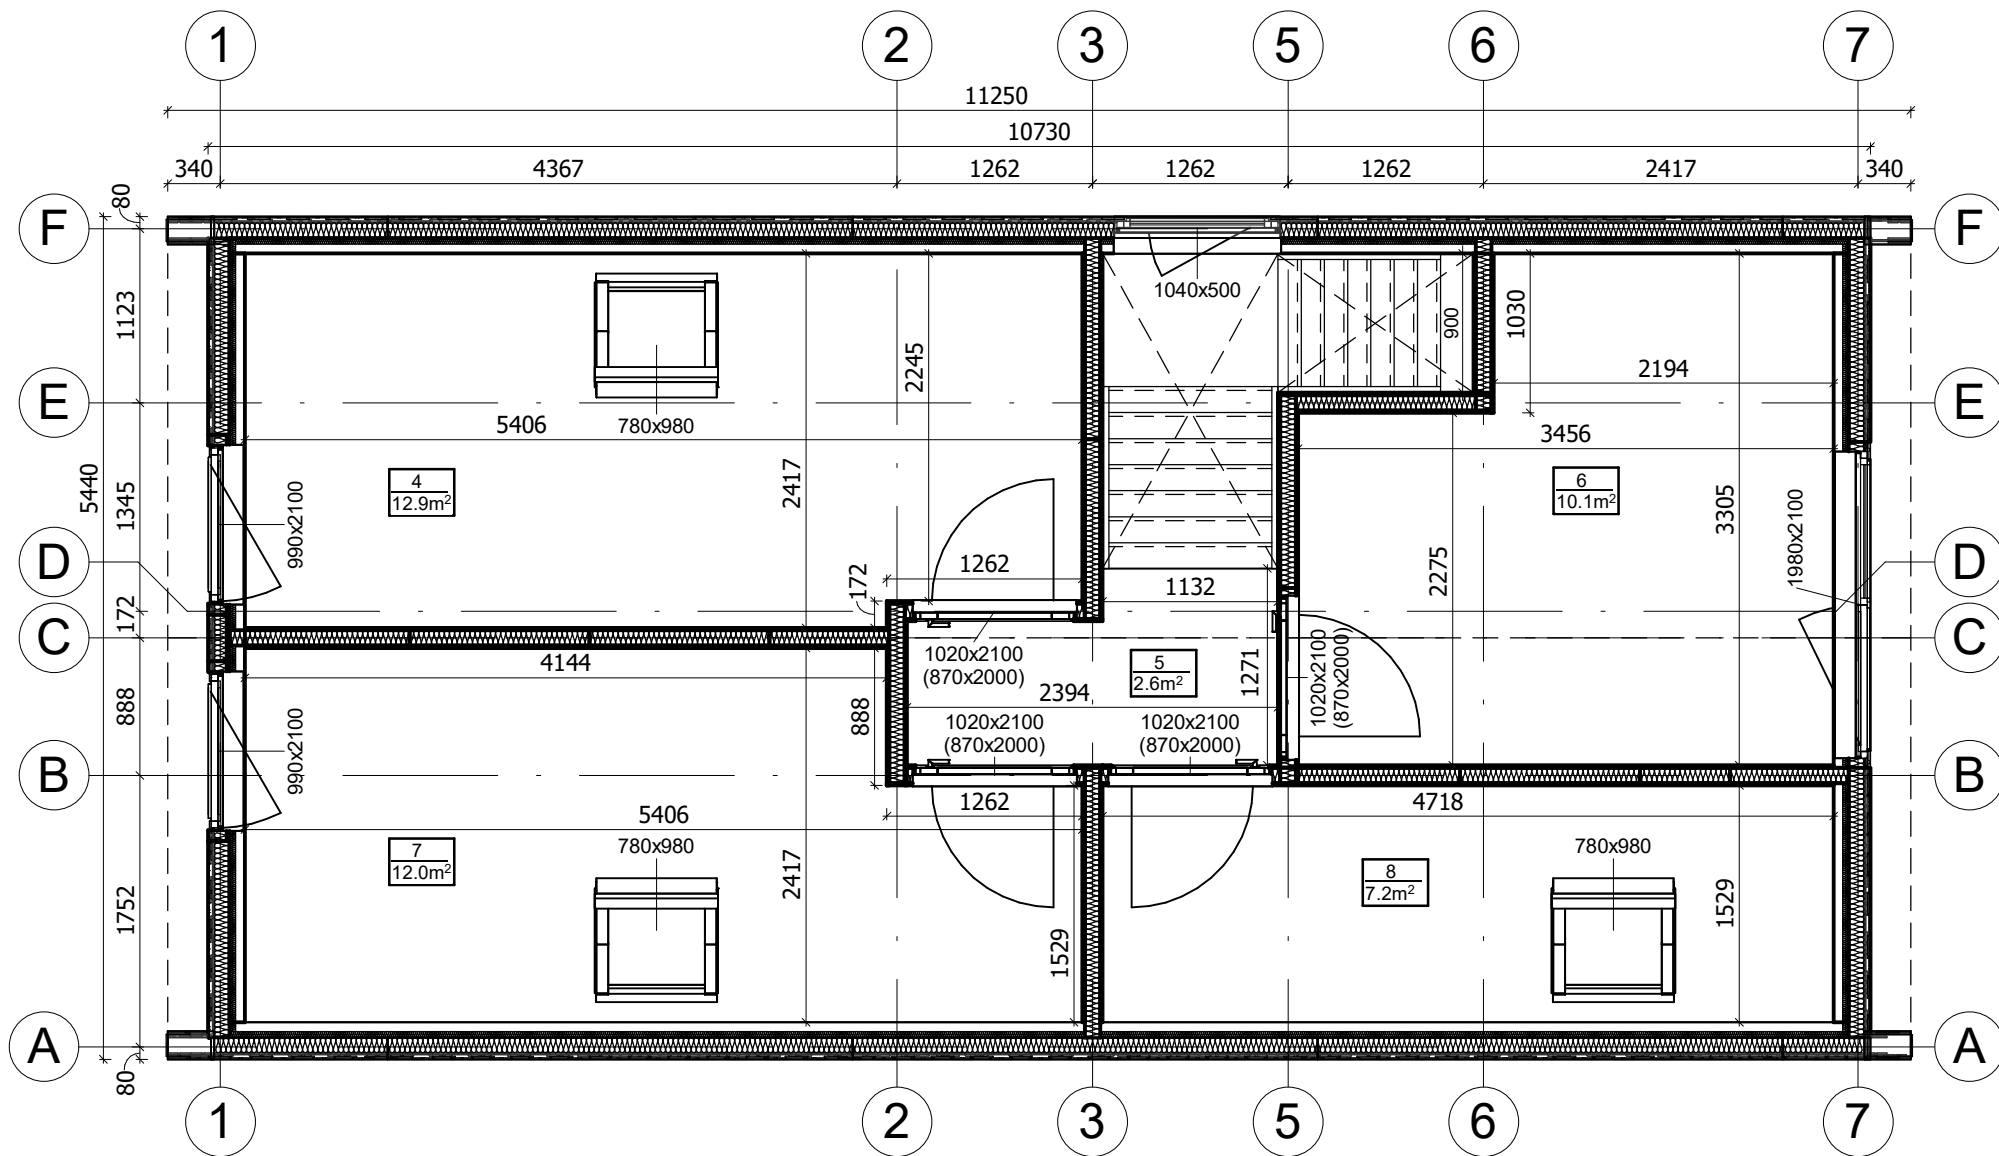

All interior area	94.5 m2	Profile	S100_A1	Project	V19_A1_THERMO_11.2x5.4_S100	Scale	
All roof area	95.2 m2	All terrace		2025-01-05 20:25:47	Drawing name	2 FLOOR PLAN	1 : 50

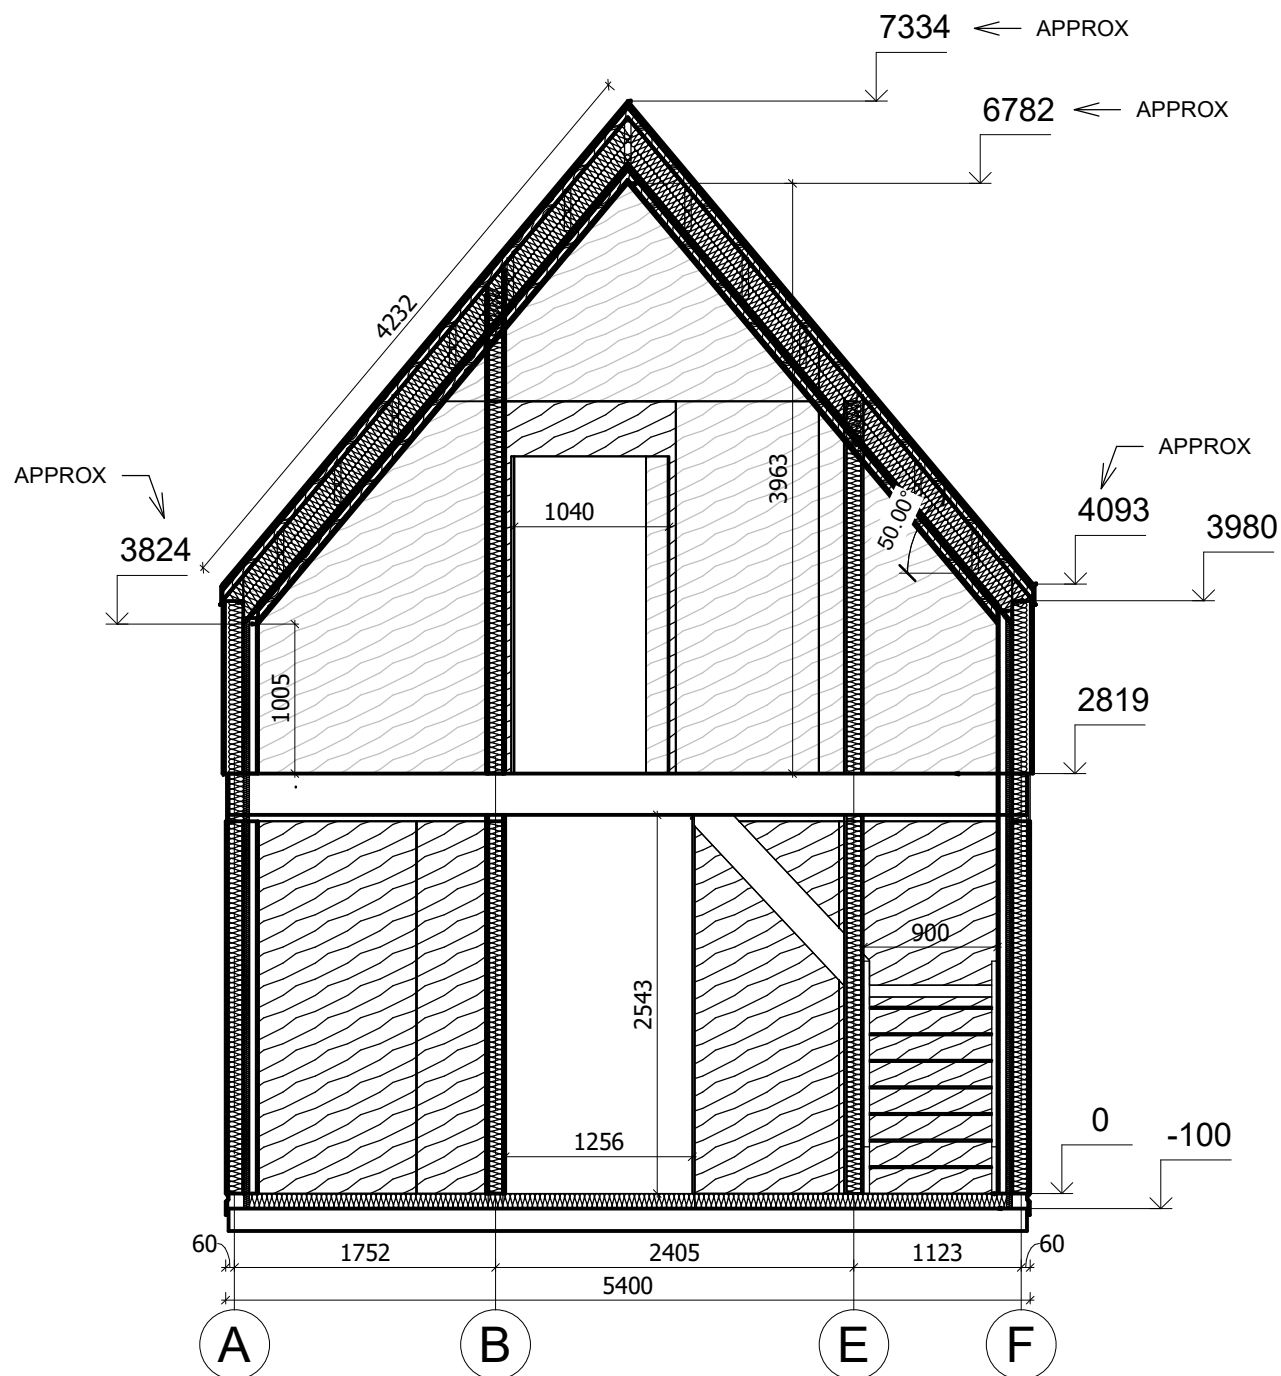

All interior area	94.5 m2	Profile	S100_A1	Project	V19_A1_THERMO_11.2x5.4_S100	Scale	
All roof area	95.2 m2	All terrace		2025-01-05 21:10:14	Drawing name	VERTICAL SECTION 5-AF	1 : 52