



**Dom 49 m² mieszkalny,
modułowy, całoroczny BANINO
V3_A1
8,1 x 8,2 m, DOM MIESZKALNY
W STANIE DEWELOPERSKIM_WT
2021, Ciepła płyta
fundamentowa + system
ociepleń THERMO + stolarka 3
szybowe PVC + trzykrotne
malowana elewacja + pokrycie
dachu i orynnowanie +
instalacja elektryczna, wodno-
kanalizacyjna + wykończenie
ścian wewnętrznych, sufitów +
dostawa i montaż**

Produkt

#V3_A1_8,1x8,2_DOMMIESZKALNYWSTANIEDE
WELOPERSKIM_WT2021_Ciepłapły

251620.00 zł

254990.00-zł / Zaoszczędzisz : 3370.00 zł

Najniższa cena w ciągu ostatnich 30 dni **254990.00 zł**

Cena obowiązuje przez 15 dni

<https://domyekoarchitektura.pl/dom-49-m2-mieszkalny-modulowy-caloroczny-banino-v3-a1>



Tel.: +48 856 723 031


Kontakt mailowy: sklep@domyekoarchitektura.pl
www.domyekoarchitektura.pl




All interior area	49.2 m2	Profile	S100_A1	Project	V3_A1_THERMO_8.1x8.2_S100	Scale
All roof area	62.2 m2	All terrace	-	10/28/2023 6:13:12 AM	Drawing name 3D VISUALIZATION	




All interior area	49.2 m2	Profile	S100_A1	Project	V3_A1_THERMO_8.1x8.2_S100	Scale
All roof area	62.2 m2	All terrace	-	10/28/2023 6:13:13 AM	Drawing name 3D VISUALIZATION	

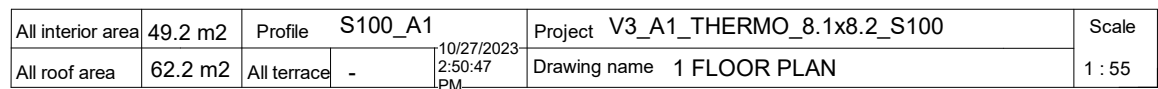


PRZEKROJ

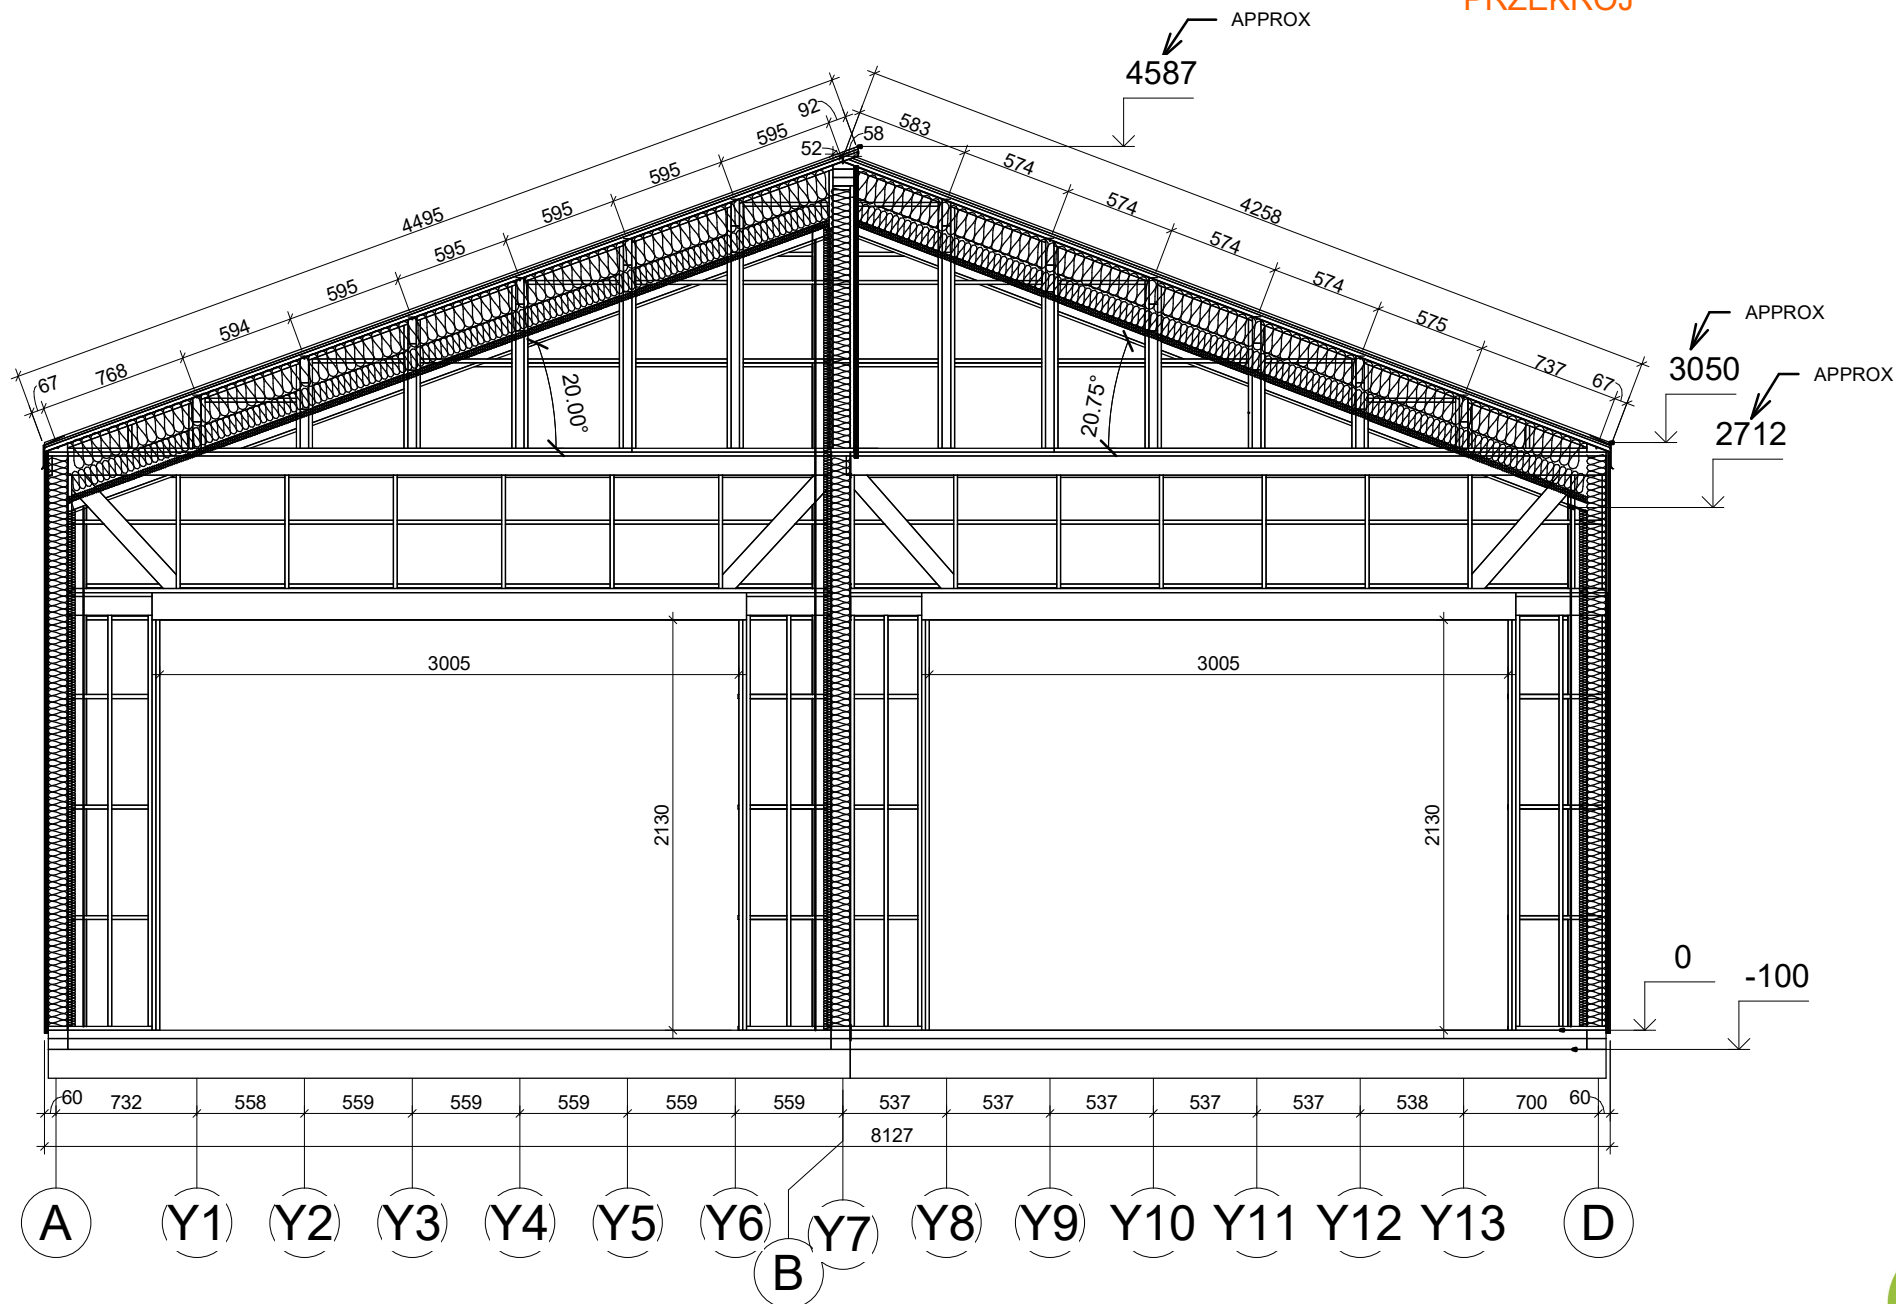

All interior area	49.2 m2	Profile	S100_A1	Project	V3_A1_THERMO_8.1x8.2_S100	Scale
All roof area	62.2 m2	All terrace	-	10/27/2023 4:49:47 PM	Drawing name	VERTICAL SECTION 1-AB / 2-BD
						1 : 40

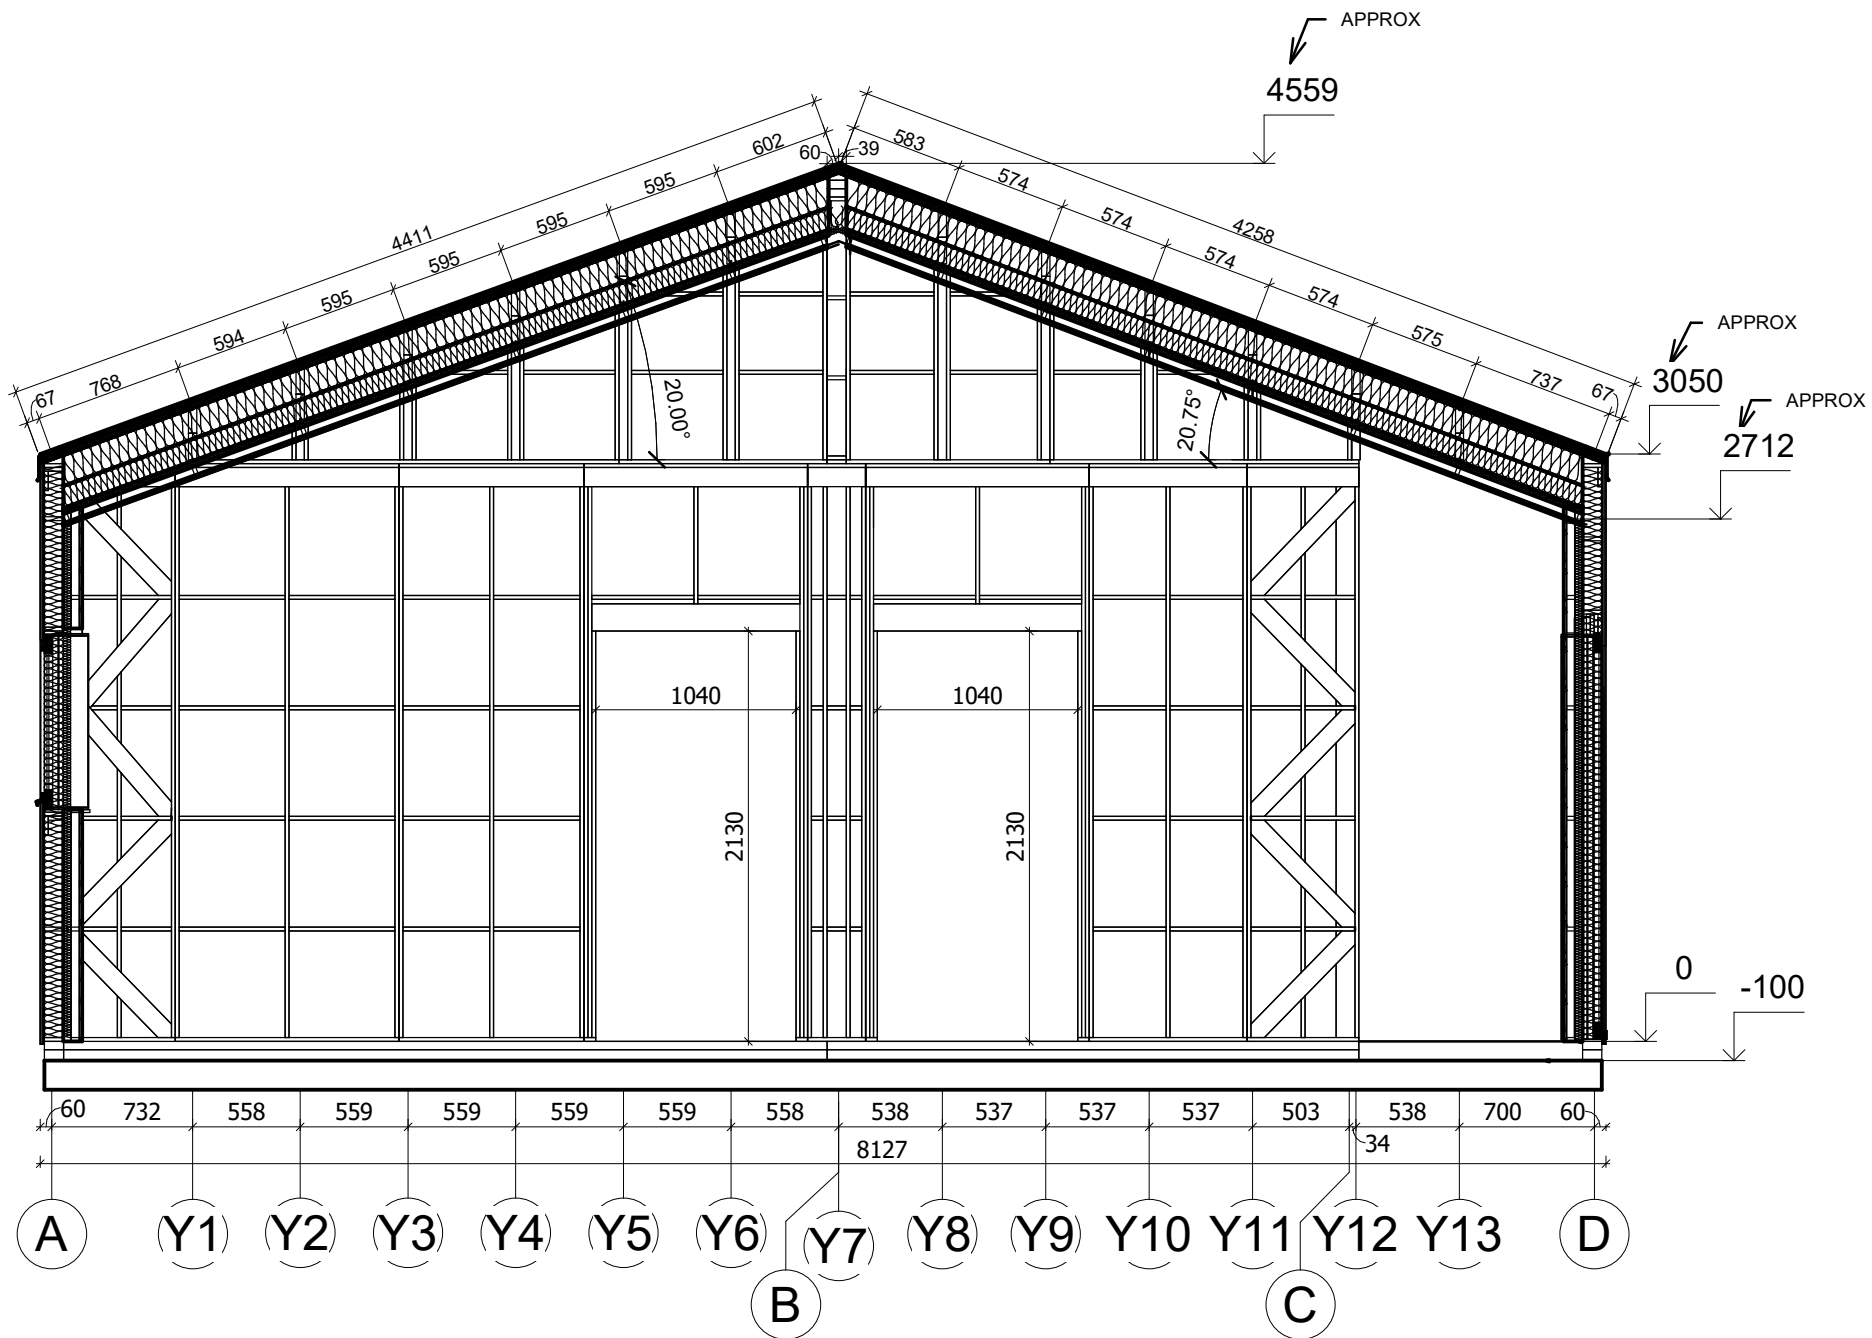

All interior area	49.2 m2	Profile	S100_A1	Project	V3_A1_THERMO_8.1x8.2_S100	Scale
All roof area	62.2 m2	All terrace	-	10/27/2023 4:49:48 PM	Drawing name	VERTICAL SECTION 4-AD
						1 : 40

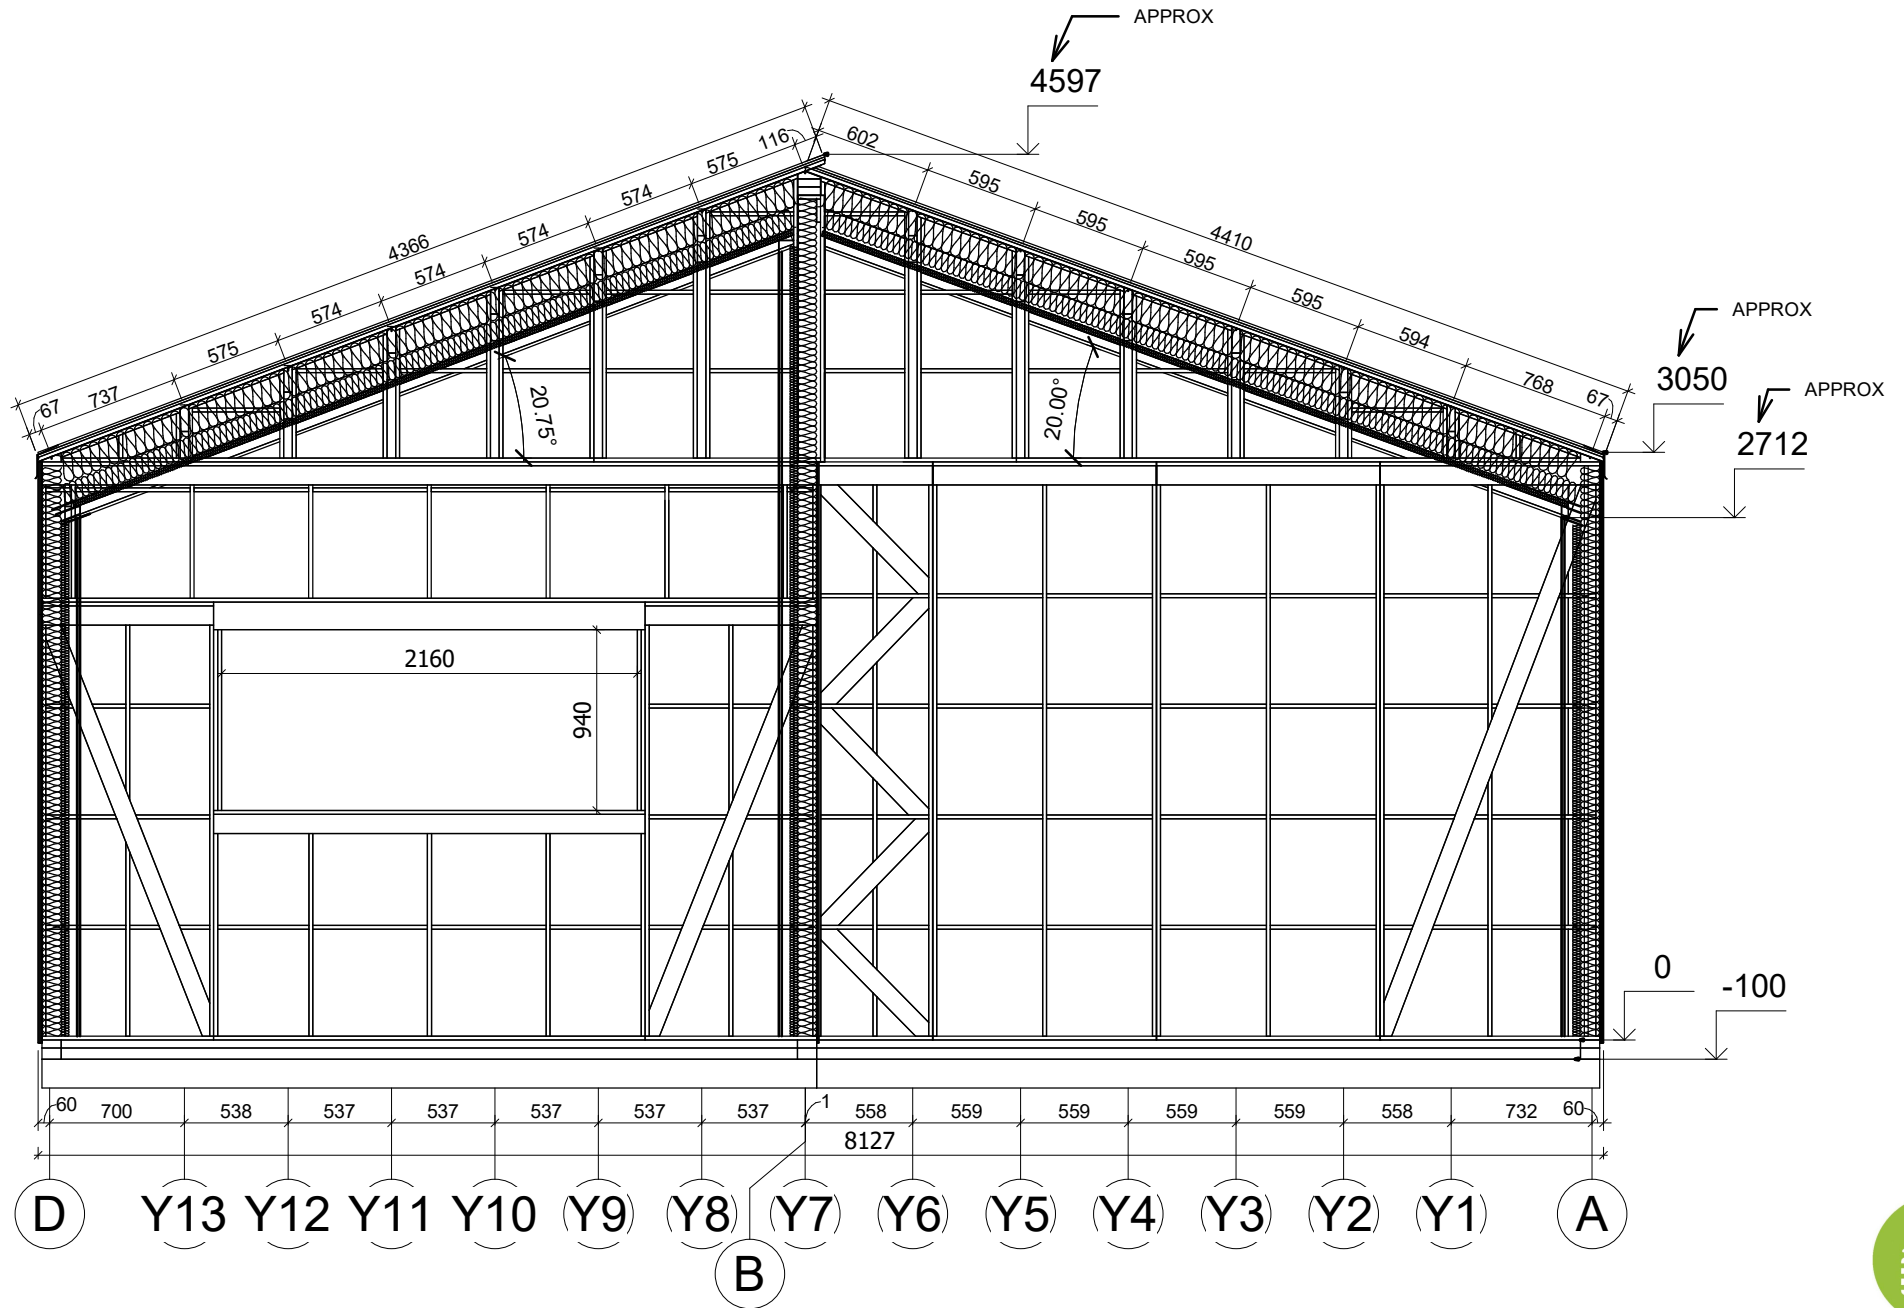

All interior area	49.2 m2	Profile	S100_A1	Project	V3_A1_THERMO_8.1x8.2_S100	Scale
All roof area	62.2 m2	All terrace	-	10/27/2023 4:49:49 PM	Drawing name	VERTICAL SECTION 7-DB/5-BA
						1 : 40