



**Domek całoroczny 16 m²
modułowy BACZYNA V6_A1
5,8 x 3,4, DOM MIESZKALNY W
STANIE SUROWYM
ZAMKNIĘTYM_ WT 2021, Ciepła
płyta fundamentowa + system
ociepleń THERMO + stolarka 3
szybowe PVC + trzykrotne
malowana elewacja + pokrycie
dachu i orynnowanie + dostawa
i montaż zestawu**

Produkt

#V6_A1_5,8x3,4_DOMMIESZKALNYWSTANIESU
ROWYMZAMKNIĘTYM_WT2021_Ciepl

81490.00 zł

<https://domyekoarchitektura.pl/domek-caloroczny-16-m2-modulowy-baczyna-v6-a1>




Tel.: +48 856 723 031

Kontakt mailowy: sklep@domyekoarchitektura.pl
www.domyekoarchitektura.pl




All interior area	15.8 m2	Profile	S100_A1	Project	V6_A1_THERMO_5.8x3.4_S100	Scale
All roof area	24.6 m2	All terrace	-	1/26/2024 2:50:52 PM	Drawing name 3D VISUALIZATION	

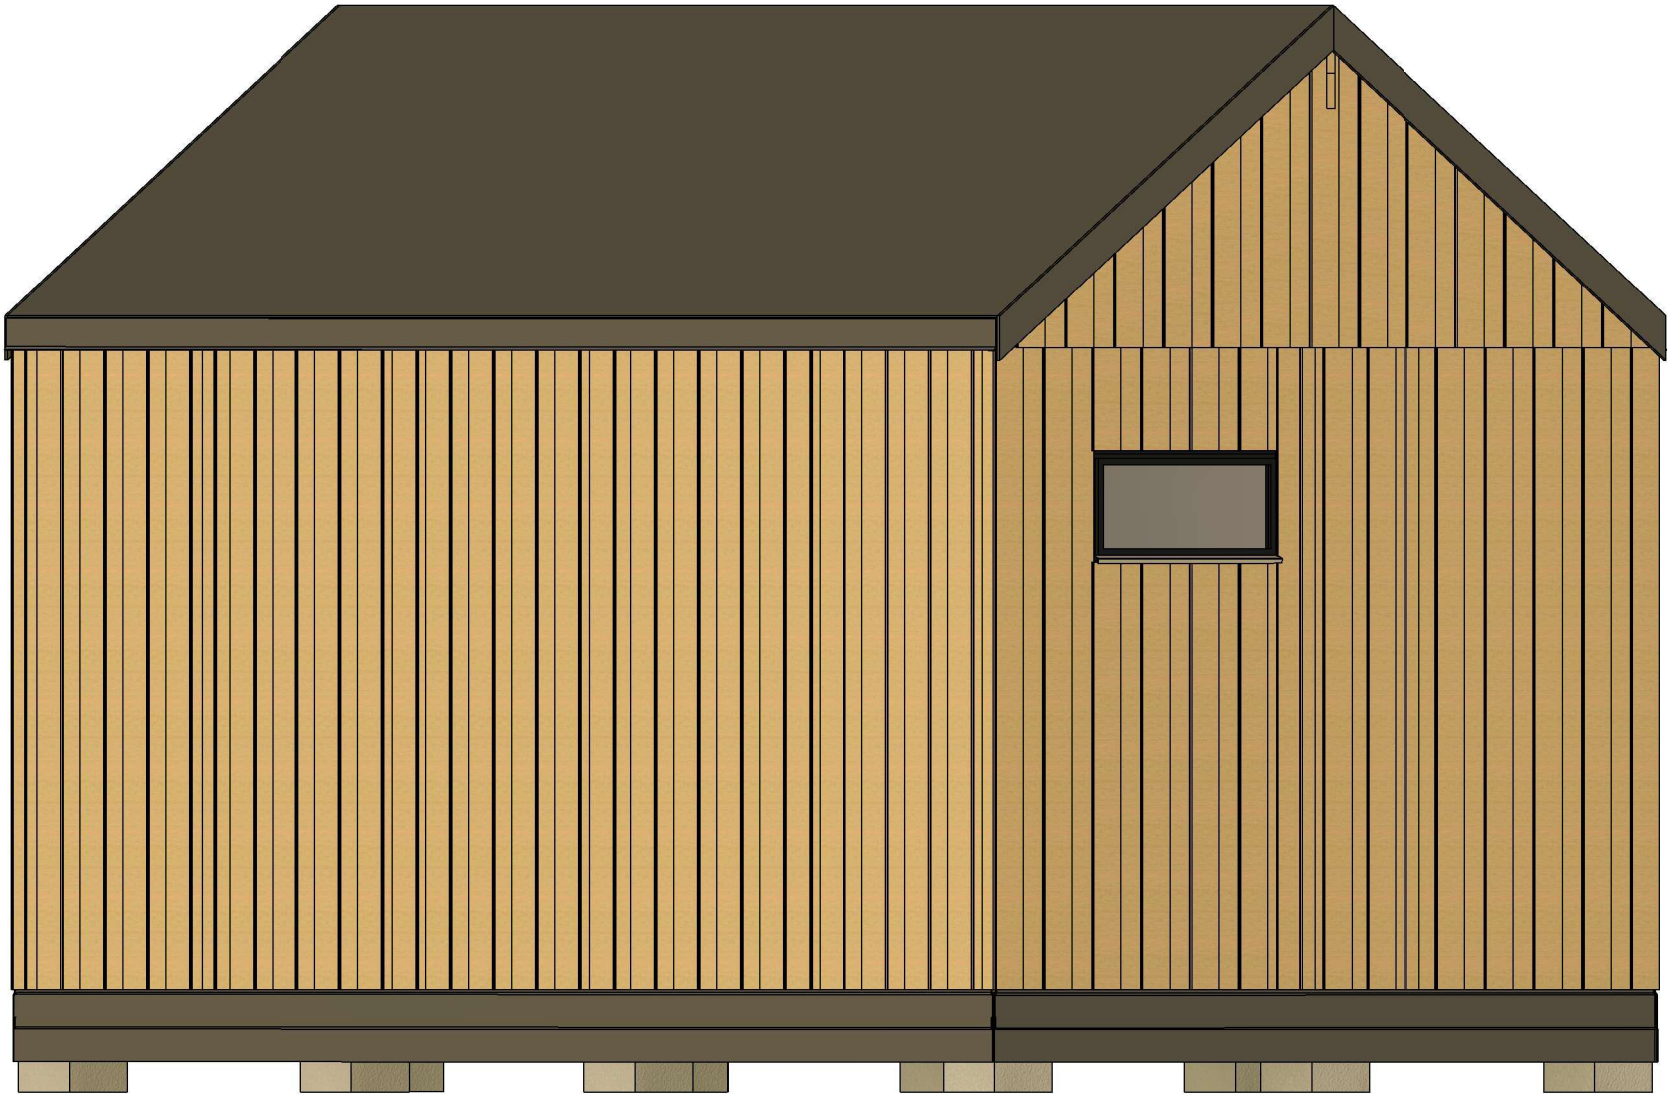


All interior area	15.8 m2	Profile	S100_A1	Project	V6_A1_THERMO_5.8x3.4_S100	Scale
All roof area	24.6 m2	All terrace	-	1/26/2024 2:50:53 PM	Drawing name 3D VISUALIZATION	

RZUT PLANU

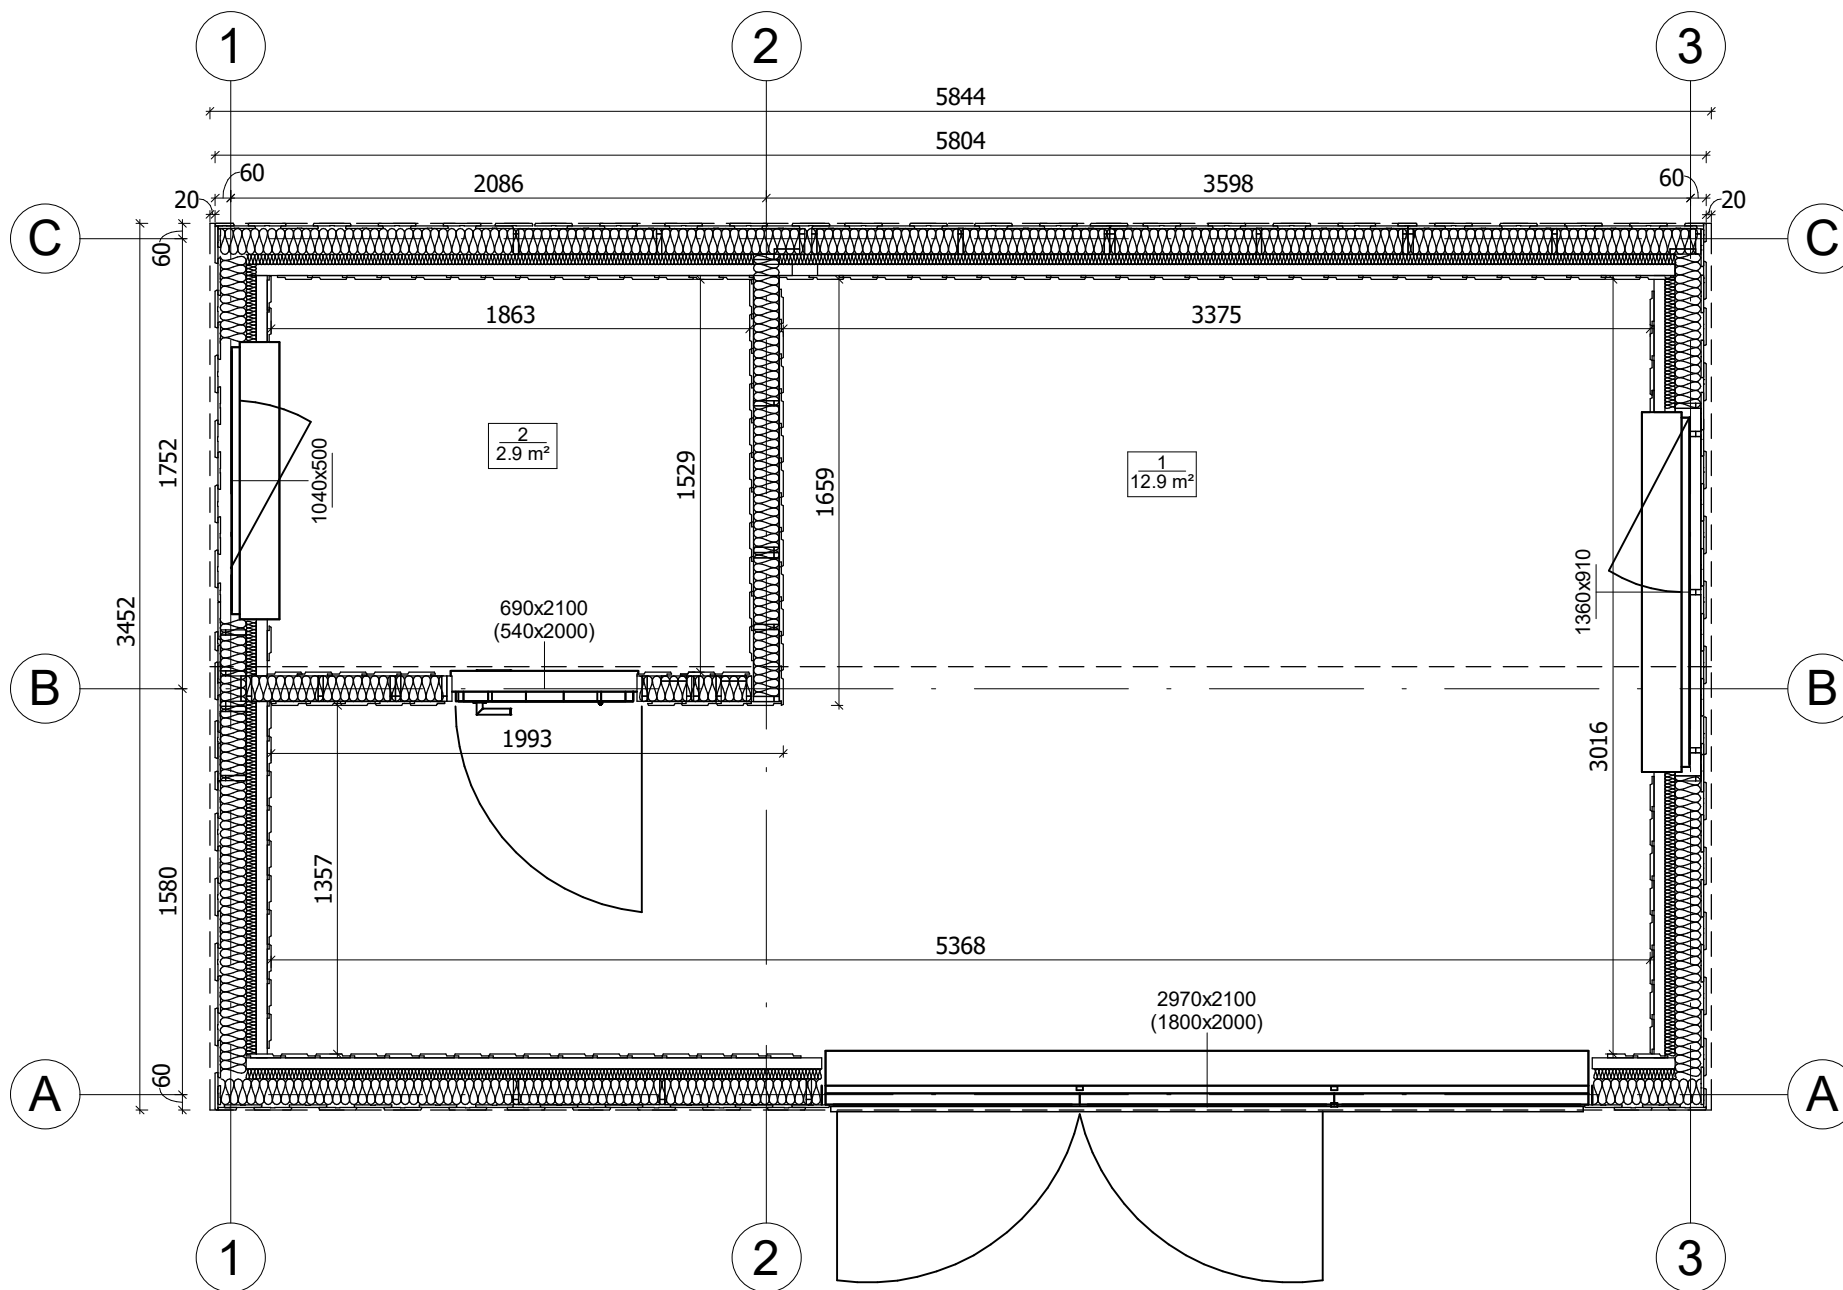

All interior area	15.8 m2	Profile	S100_A1	Project	V6_A1_THERMO_5.8x3.4_S100	Scale
All roof area	24.6 m2	All terrace	-	1/26/2024 2:48:13 PM	Drawing name	1 FLOOR PLAN
						1 : 30

PRZEKROJ

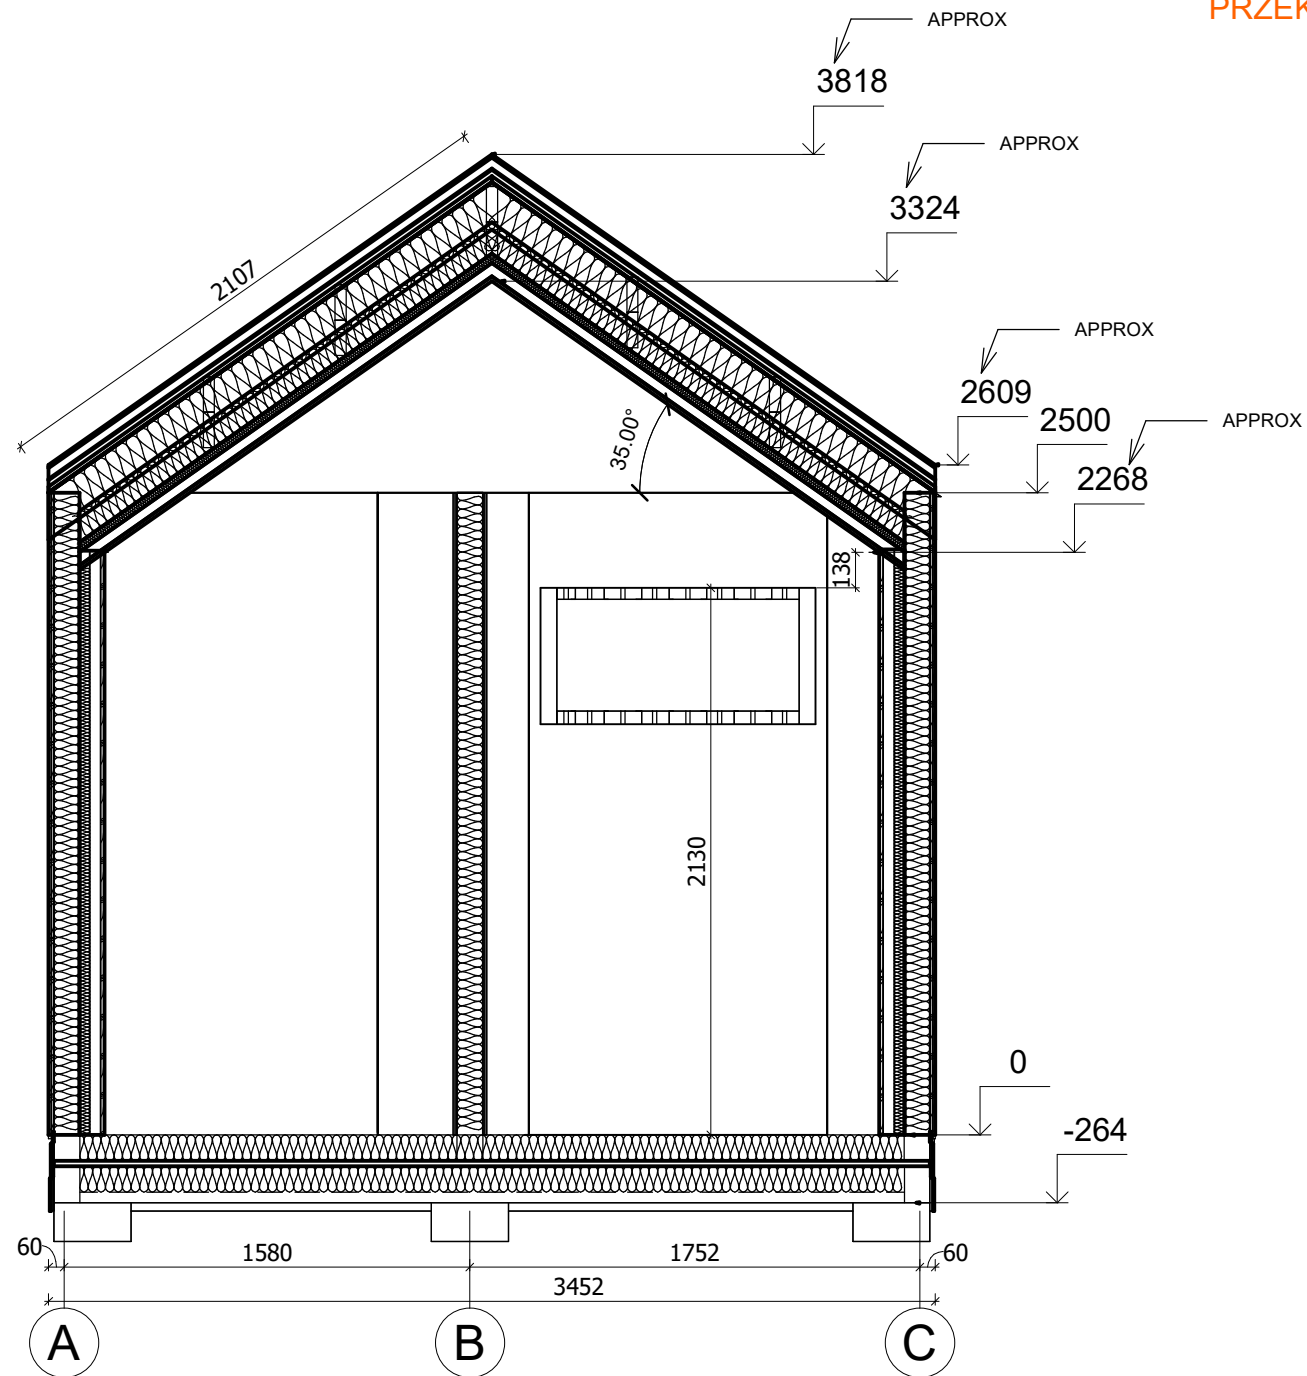

All interior area	15.8 m2	Profile	S100_A1	Project	V6_A1_THERMO_5.8x3.4_S100	Scale
All roof area	24.6 m2	All terrace	-	1/26/2024 2:54:46 PM	Drawing name	VERTICAL SECTION 1-AC
						1 : 30