



**Domek całoroczny 16 m²
modułowy BACZYNA V6_A1
5,8 x 3,4, DOM MIESZKALNY W
STANIE DEWELOPERSKIM_WT
2021, Ciepła płyta
fundamentowa + system
ociepleń THERMO + stolarka 3
szybowe PVC + trzykrotne
malowana elewacja + pokrycie
dachu i orynnowanie +
instalacja elektryczna, wodno-
kanalizacyjna + wykończenie
ścian wewnętrznych, sufitów +
dostawa i montaż**

Produkt

#V6_A1_5,8x3,4_DOMMIESZKALNYWSTANIEDE
WELOPERSKIM_WT2021_Ciepłapły

103120.00 zł

<https://domyekoarchitektura.pl/domek-caloroczny-16-m2-modulowy-baczyna-v6-a1>




Tel.: +48 856 723 031


Kontakt mailowy: sklep@domyekoarchitektura.pl
www.domyekoarchitektura.pl




All interior area	15.8 m2	Profile	S100_A1	Project	V6_A1_THERMO_5.8x3.4_S100	Scale
All roof area	24.6 m2	All terrace	-	1/26/2024 2:50:52 PM	Drawing name 3D VISUALIZATION	

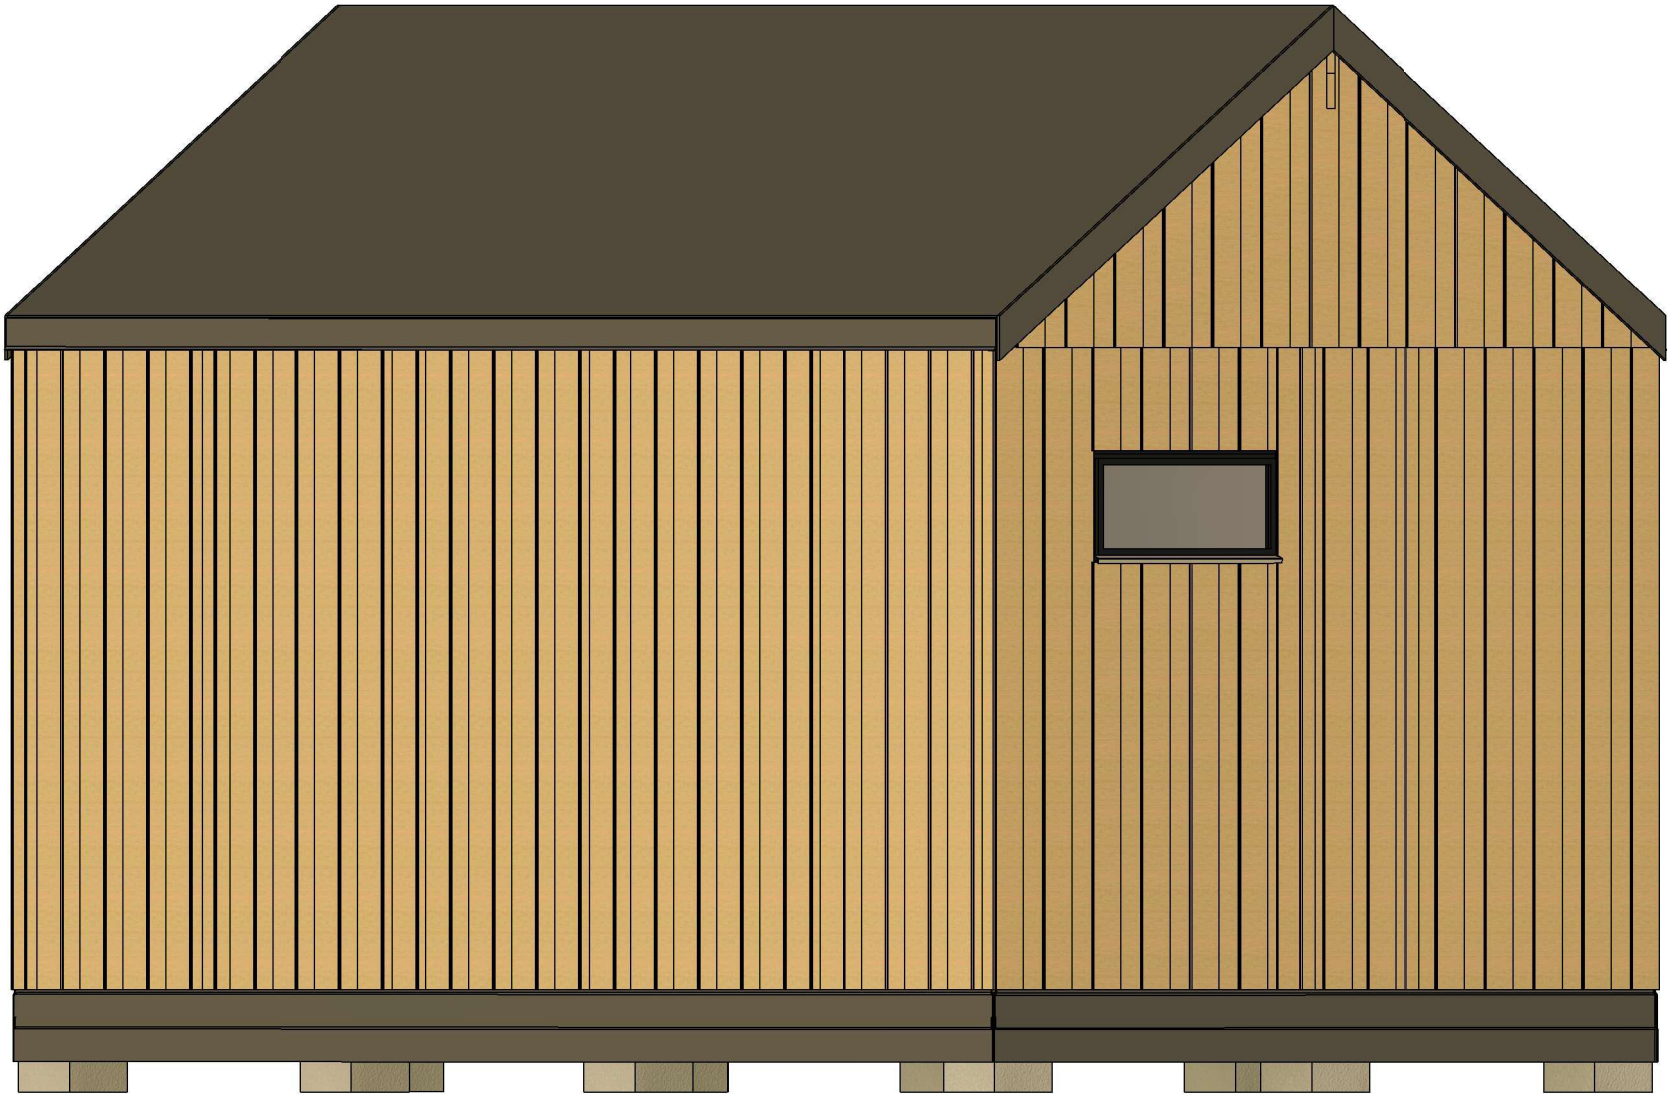

All interior area	15.8 m2	Profile	S100_A1	Project	V6_A1_THERMO_5.8x3.4_S100	Scale
All roof area	24.6 m2	All terrace	-	1/26/2024 2:50:53 PM	Drawing name 3D VISUALIZATION	

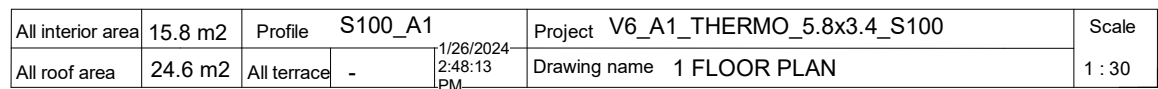

PRZEKROJ

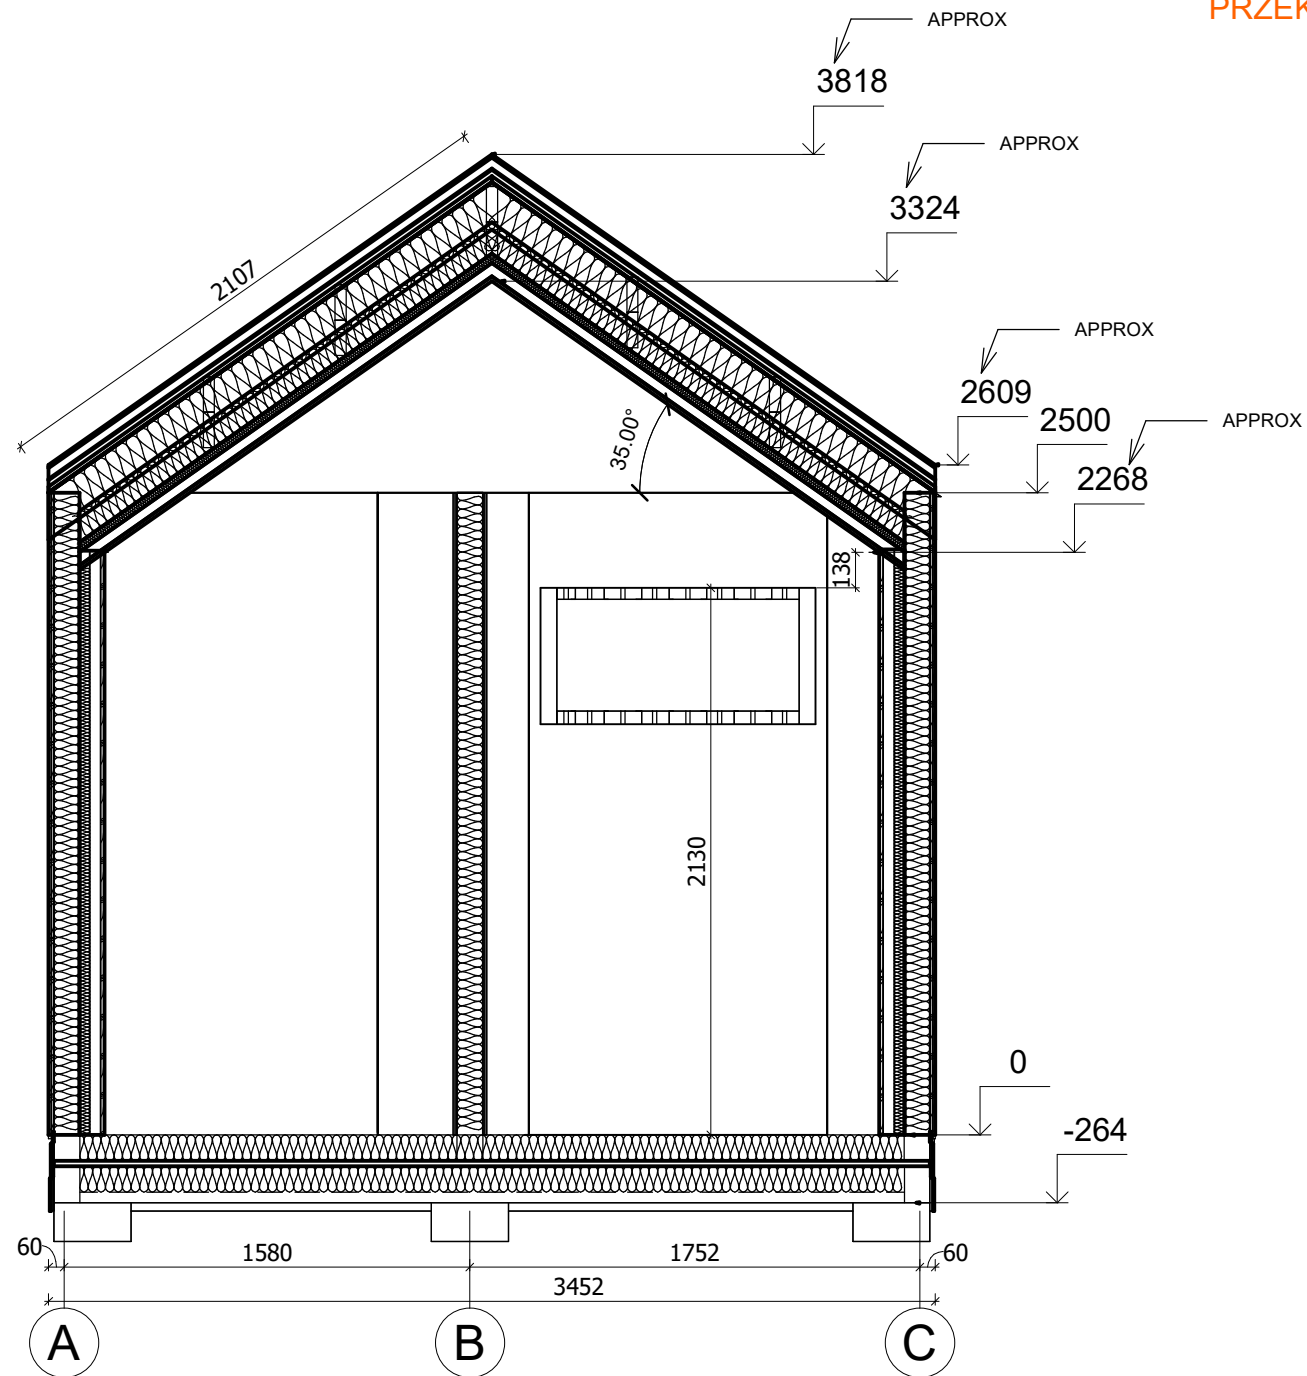

All interior area	15.8 m2	Profile	S100_A1	Project	V6_A1_THERMO_5.8x3.4_S100	Scale
All roof area	24.6 m2	All terrace	-	1/26/2024 2:54:46 PM	Drawing name	VERTICAL SECTION 1-AC
						1 : 30