



**Dom 97 m<sup>2</sup> mieszkalny,  
modułowy, całoroczny ROSKO  
V5\_A1  
6 x 10,7 m, DOM MIESZKALNY W  
STANIE DEWELOPERSKIM\_WT  
2021, Ciepła płyta  
fundamentowa + system  
ociepleń PRO + stolarka 3  
szybowe PVC + trzykrotne  
malowana elewacja + pokrycie  
dachu i orynnowanie +  
instalacja elektryczna, wodno-  
kanalizacyjna + wykończenie  
ścian wewnętrznych, sufitów +  
dostawa i montaż zestawu**

Produkt  
#V5\_A1\_6x10,7\_DOMMIESZKALNYWSTANIEDE  
WELOPERSKIM\_WT2021\_Ciepłapłyt

**478490.00 zł**

<https://domyekoarchitektura.pl/dom-97-m2-mieszkalny-modulowy-caloroczny-rosko-v5-a1>



Tel.: +48 856 723 031  
Kontakt mailowy: [sklep@domyekoarchitektura.pl](mailto:sklep@domyekoarchitektura.pl)  
[www.domyekoarchitektura.pl](http://www.domyekoarchitektura.pl)




|                   |         |             |         |                       |                               |       |
|-------------------|---------|-------------|---------|-----------------------|-------------------------------|-------|
| All interior area | 96.5 m2 | Profile     | S100_A1 | Project               | V5_A1_PRO_6x10.7_S100         | Scale |
| All roof area     | 69.7 m2 | All terrace | 64.8 m2 | 12/19/2023 3:19:53 PM | Drawing name 3D VISUALIZATION |       |



|                   |         |             |         |              |                       |       |
|-------------------|---------|-------------|---------|--------------|-----------------------|-------|
| All interior area | 96.5 m2 | Profile     | S100_A1 | Project      | V5_A1_PRO_6x10.7_S100 | Scale |
| All roof area     | 69.7 m2 | All terrace | 64.8 m2 | Drawing name | 3D VISUALIZATION      |       |


12/19/2023  
3:19:54  
PM

opcja tarasu  
opcja pergoli

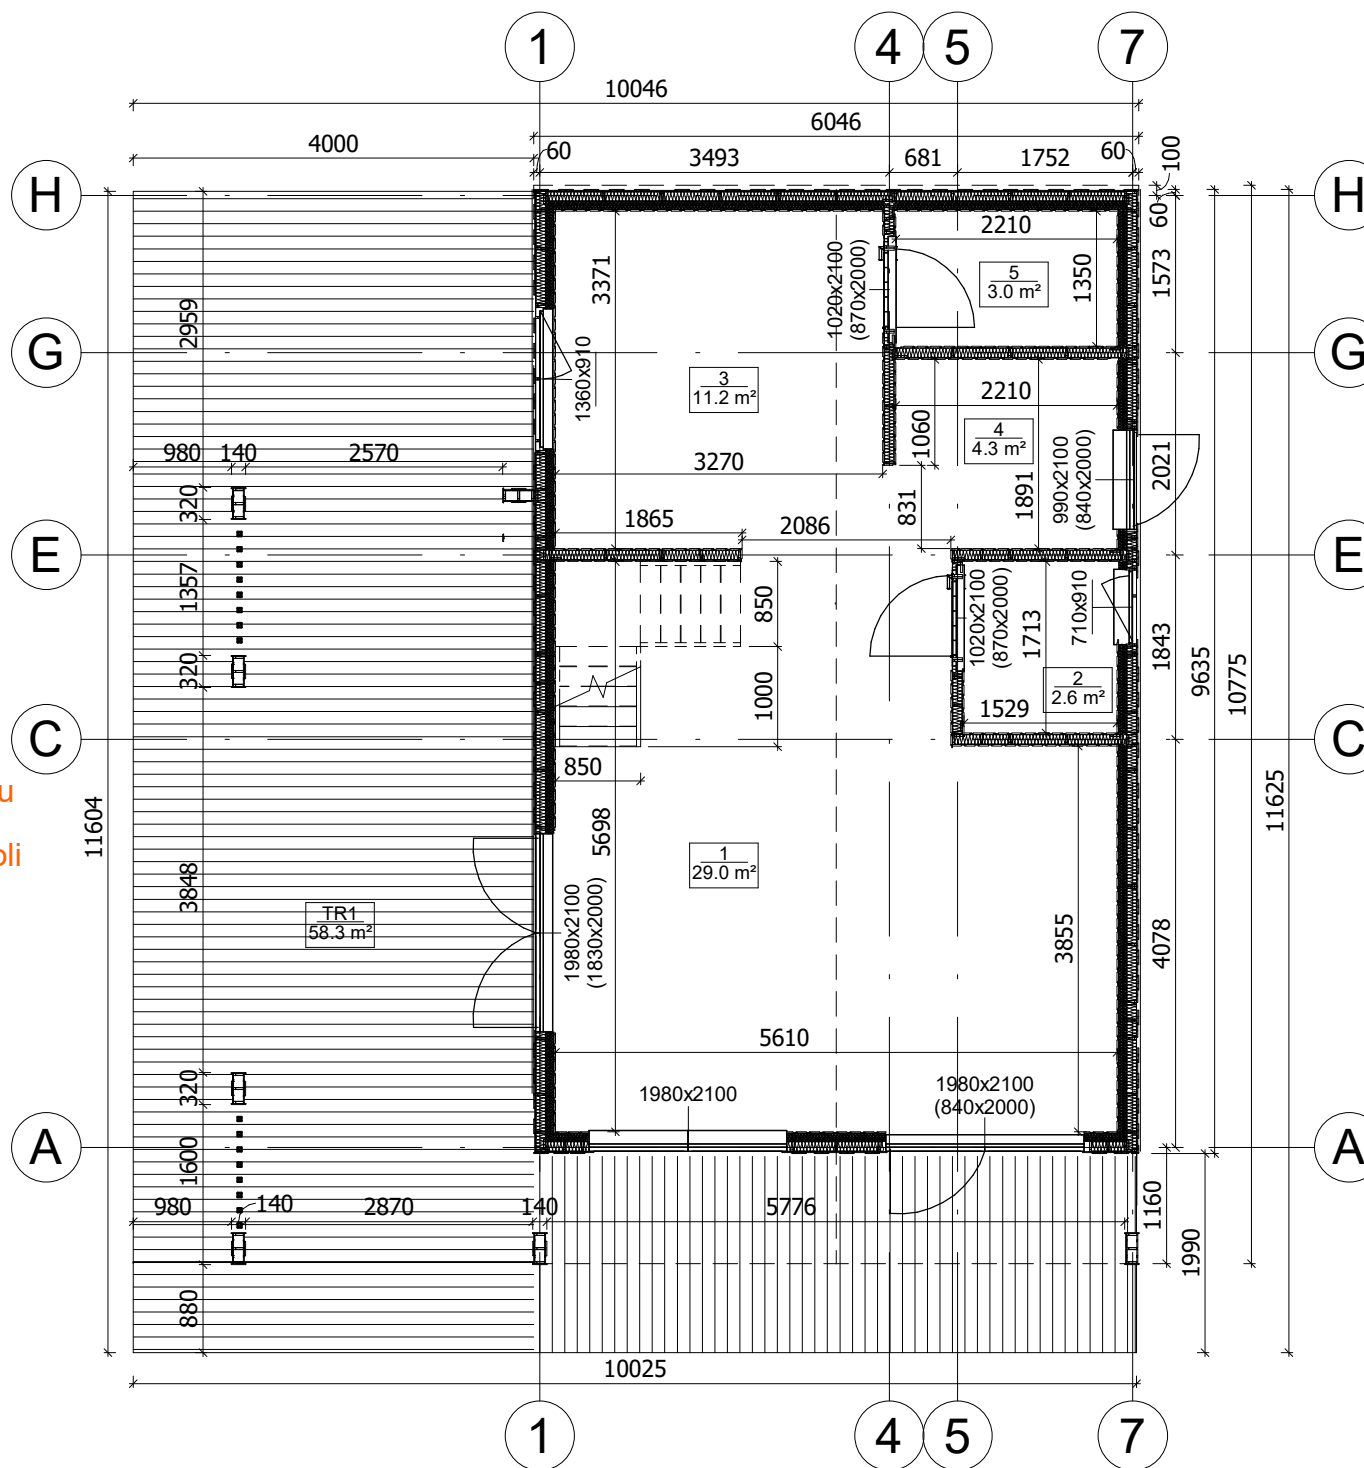


|                   |                     |             |                     |                              |                       |              |
|-------------------|---------------------|-------------|---------------------|------------------------------|-----------------------|--------------|
| All interior area | 96.5 m <sup>2</sup> | Profile     | S100_A1             | Project                      | V5_A1_PRO_6x10.7_S100 | Scale        |
| All roof area     | 69.7 m <sup>2</sup> | All terrace | 64.8 m <sup>2</sup> | 12/19/2023<br>10:26:50<br>AM | Drawing name          | 1 FLOOR PLAN |
|                   |                     |             |                     |                              |                       | 1 : 77       |



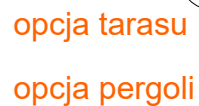

|                   |         |             |         |                           |              |                       |                 |
|-------------------|---------|-------------|---------|---------------------------|--------------|-----------------------|-----------------|
| All interior area | 96.5 m2 | Profile     | S100_A1 | 12/19/2023<br>10:26:52 AM | Project      | V5_A1_PRO_6x10.7_S100 | Scale<br>1 : 70 |
| All roof area     | 69.7 m2 | All terrace | 64.8 m2 |                           | Drawing name | 2 FLOOR PLAN          |                 |

# PRZEKROJ

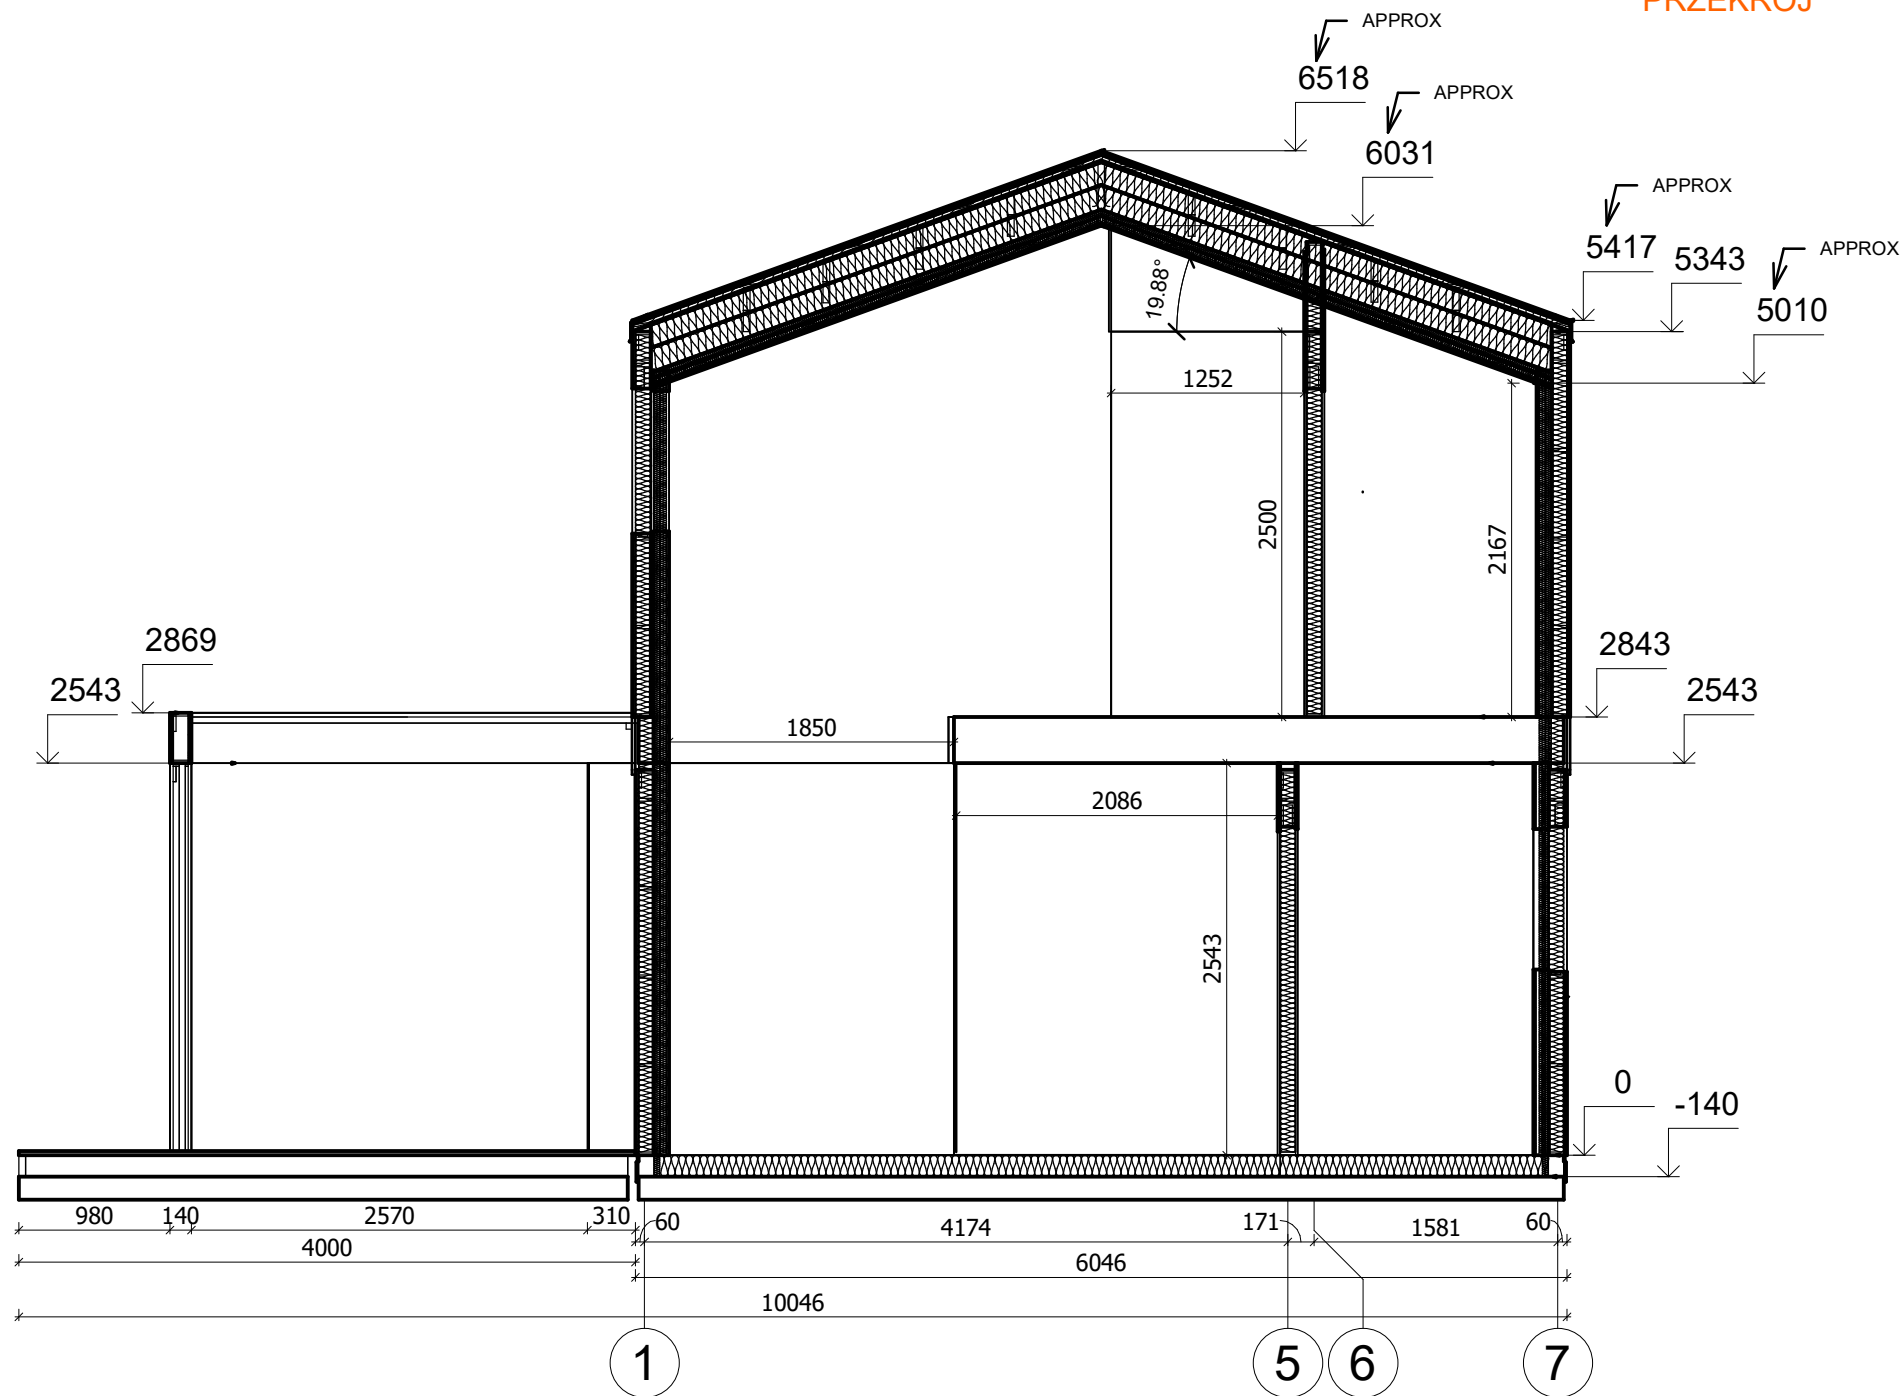

|                   |         |             |         |                        |                       |                       |        |
|-------------------|---------|-------------|---------|------------------------|-----------------------|-----------------------|--------|
| All interior area | 96.5 m2 | Profile     | S100_A1 | Project                | V5_A1_PRO_6x10.7_S100 | Scale                 |        |
| All roof area     | 69.7 m2 | All terrace | 64.8 m2 | 12/19/2023 10:21:29 AM | Drawing name          | VERTICAL SECTION E-17 | 1 : 50 |