



**Dom 49 m² mieszkalny,
modułowy, całoroczny RZYM
V3_A2
8,1 x 8,2 m, DOM MIESZKALNY
W STANIE DEWELOPERSKIM_WT
2021, Ciepła płyta
fundamentowa + system
ociepleń THERMO + stolarka 3
szybowe PVC + pokrycie dachu i
elewacji gontem bitumycznym +
orynnowanie + instalacja
elektryczna, wodno-
kanalizacyjna + wykończenie
ścian wewnętrznych, sufitów +
dostawa i montaż**


Produkt
#V3_A2_8,1x8,2_DOMMIESZKALNYWSTANIEDE
WELOPERSKIM_WT2021_Ciepłapły

283130.00 zł


<https://domyekoarchitektura.pl/dom-49-m2-mieszkalny-modulowy-caloroczny-rzym-v3-a2>



Tel.: +48 856 723 031
Kontakt mailowy: sklep@domyekoarchitektura.pl
www.domyekoarchitektura.pl

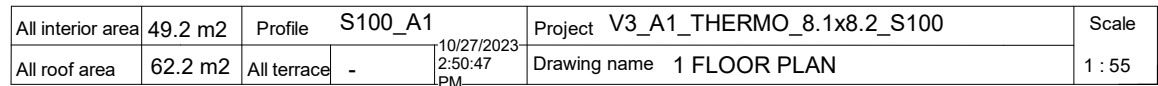


PRZEKROJ

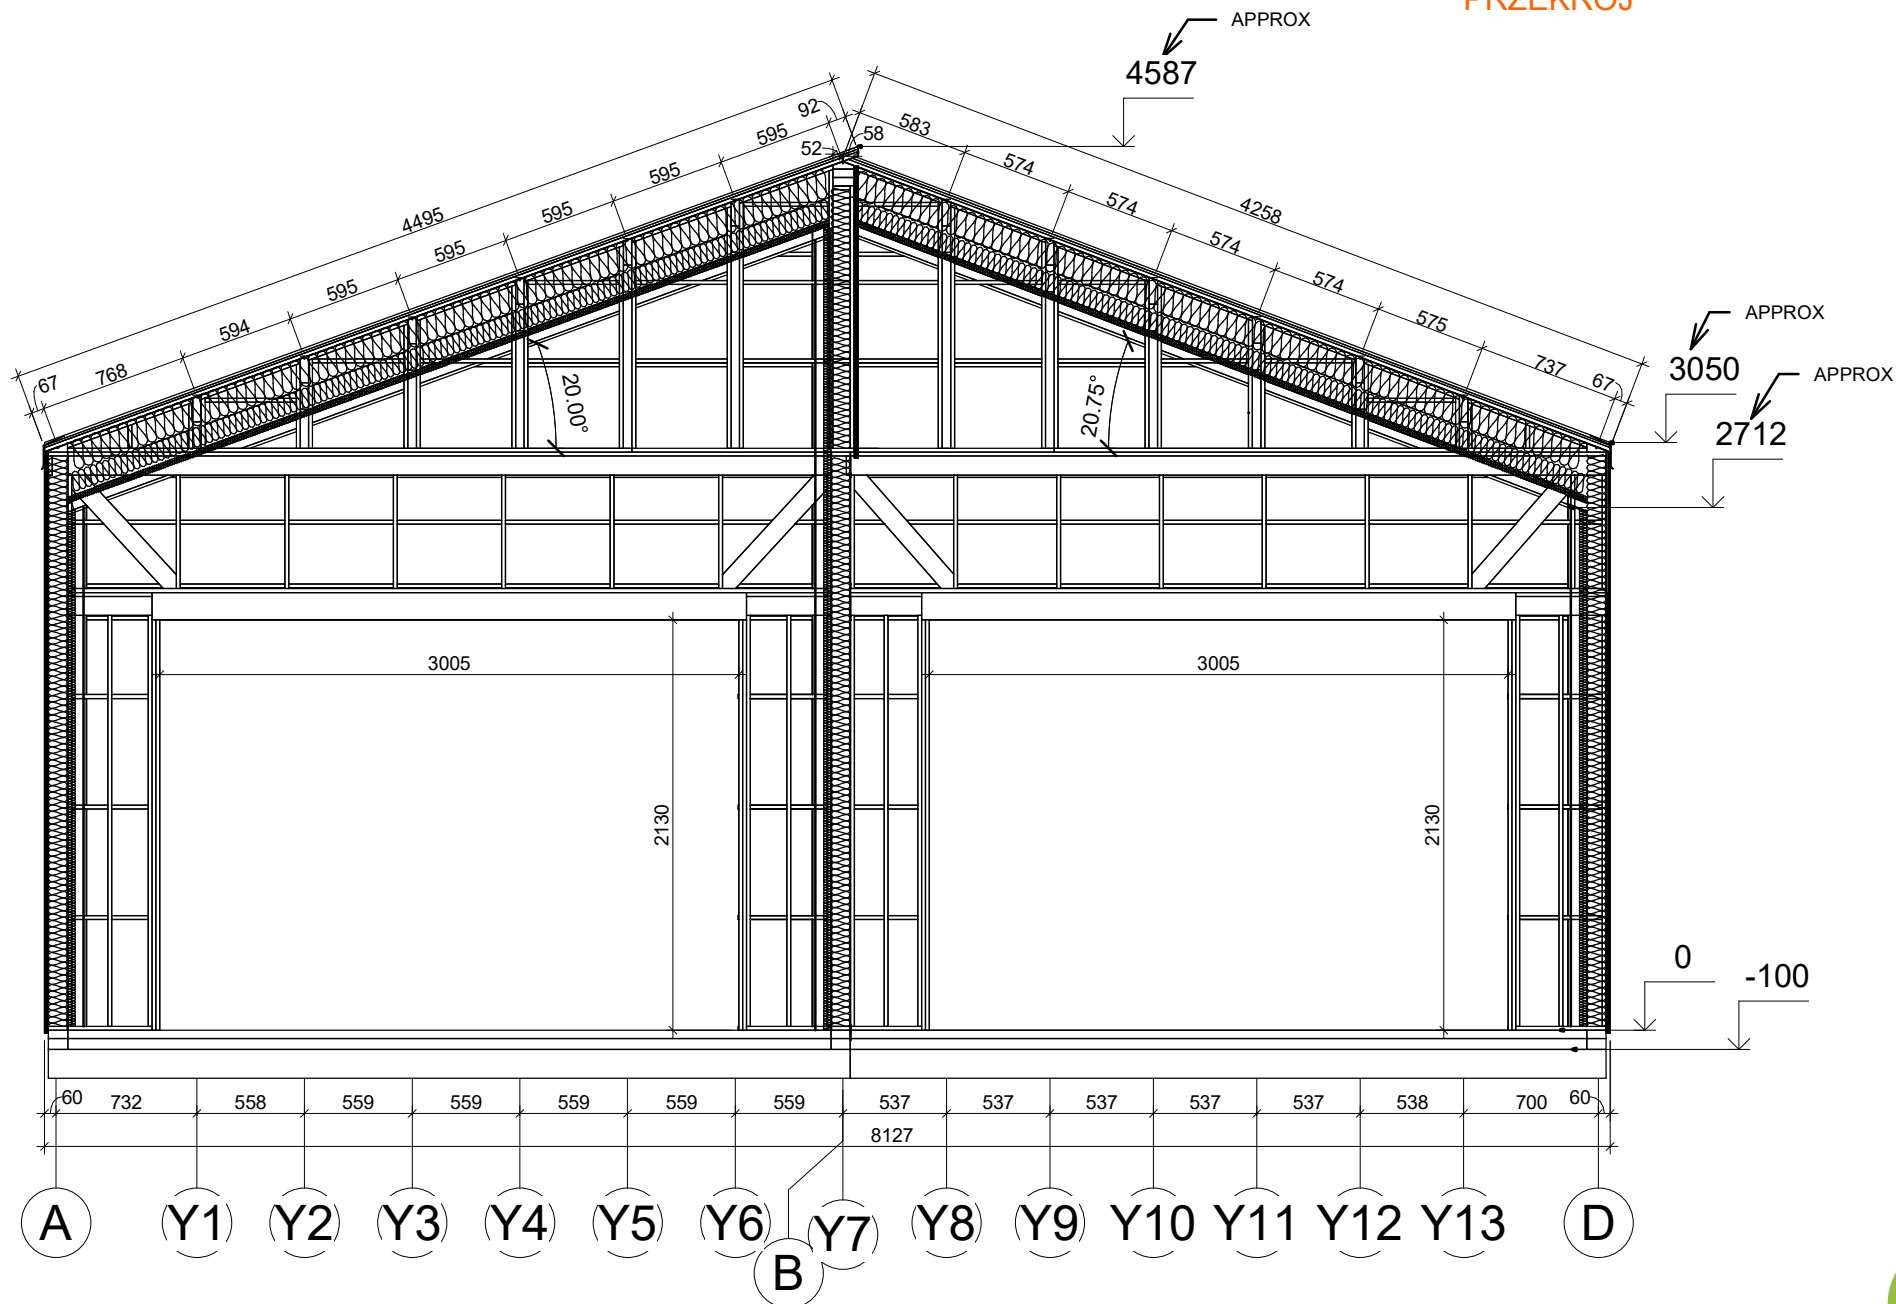

All interior area	49.2 m2	Profile	S100_A1	Project	V3_A1_THERMO_8.1x8.2_S100	Scale
All roof area	62.2 m2	All terrace	-	10/27/2023 4:49:47 PM	Drawing name	VERTICAL SECTION 1-AB / 2-BD
						1 : 40



All interior area	49.2 m2	Profile	S100_A1	10/27/2023 4:49:48 PM	Project	V3_A1_THERMO_8.1x8.2_S100	Scale
All roof area	62.2 m2	All terrace	-		Drawing name	VERTICAL SECTION 4-AD	1 : 40

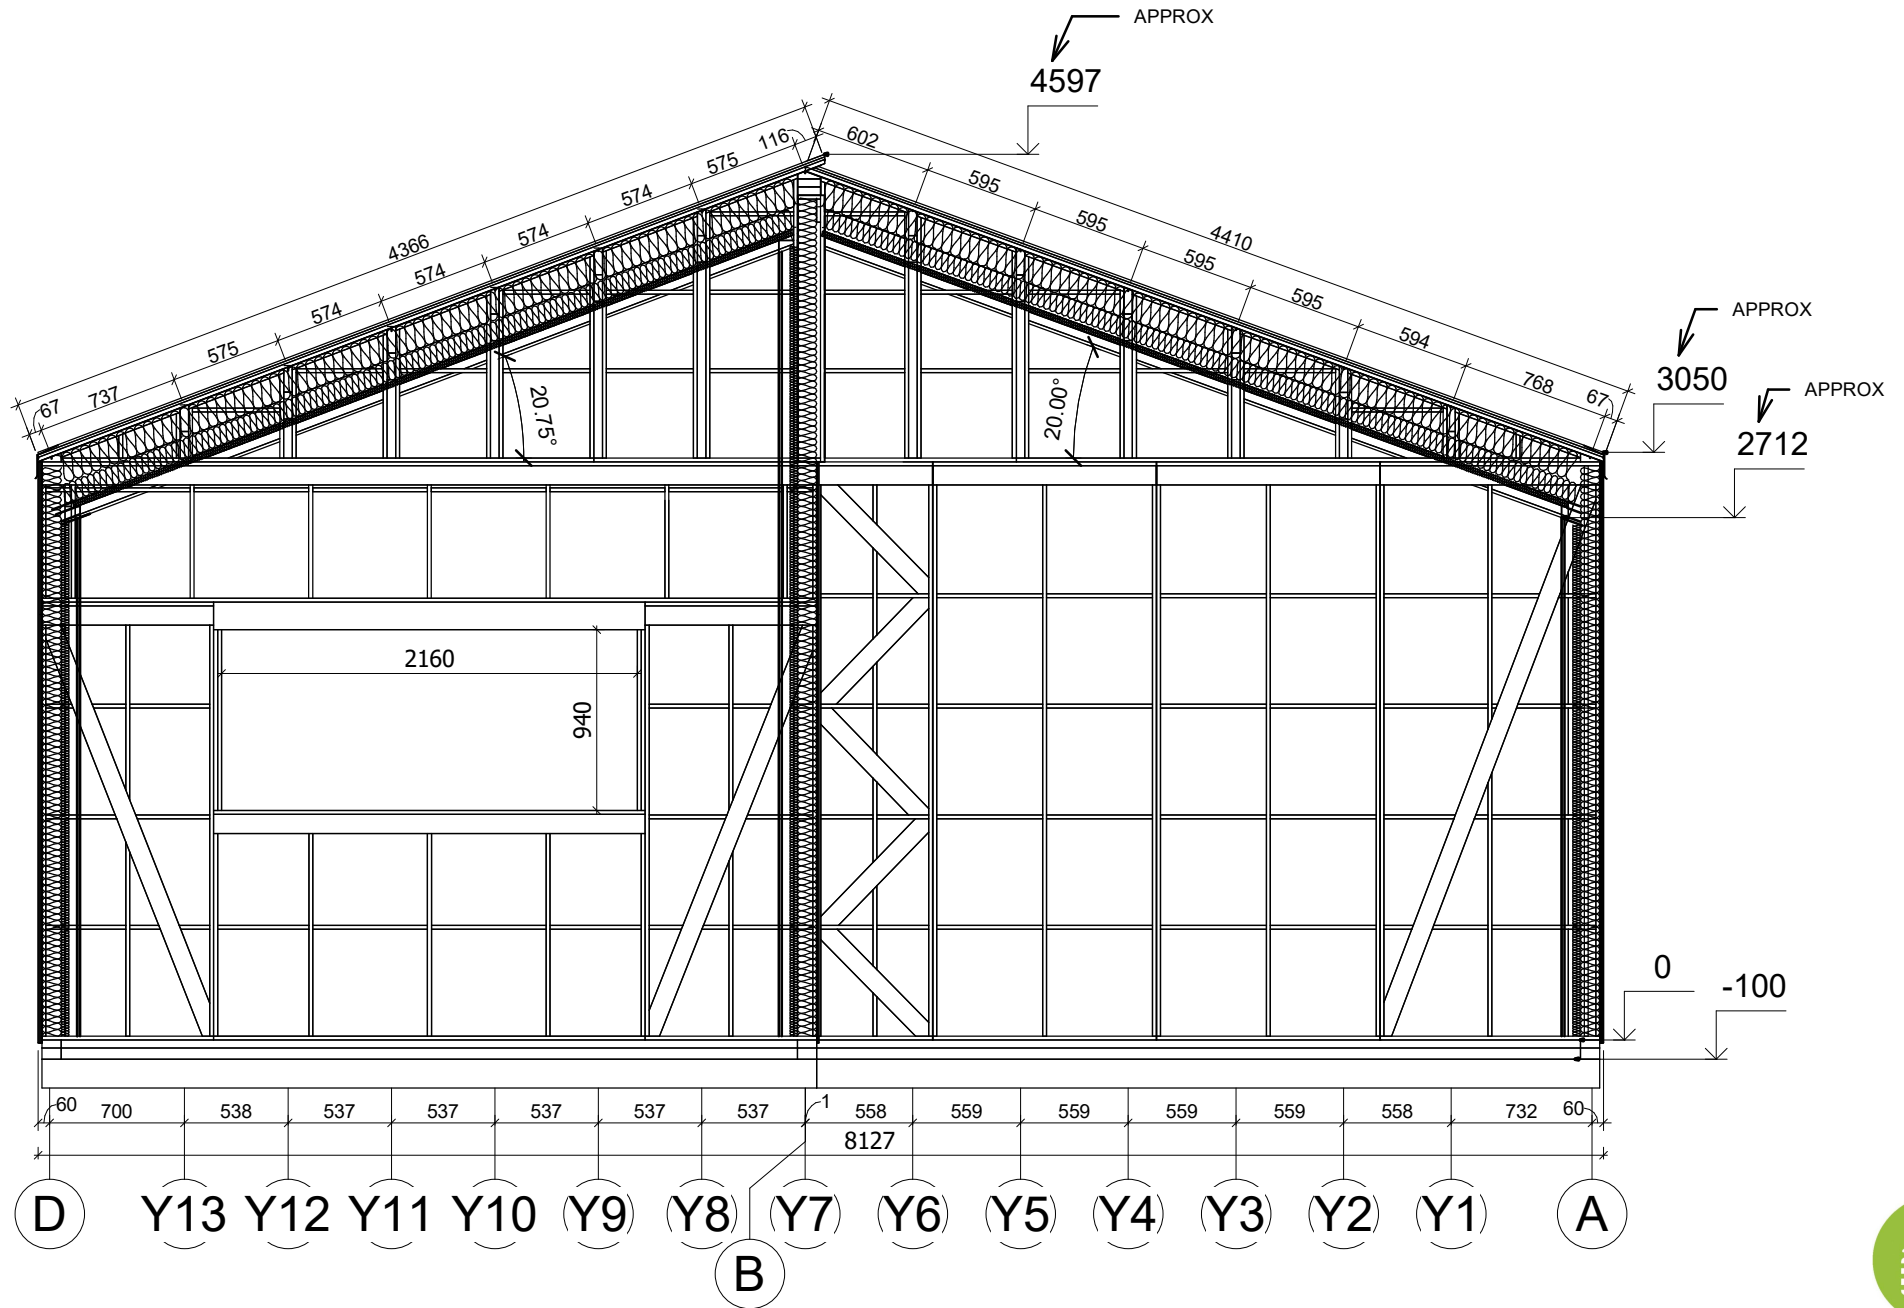

All interior area	49.2 m2	Profile	S100_A1	Project	V3_A1_THERMO_8.1x8.2_S100	Scale
All roof area	62.2 m2	All terrace	-	10/27/2023 4:49:49 PM	Drawing name	VERTICAL SECTION 7-DB/5-BA
						1 : 40